


索引圖
LOCATION PLAN
1 : 80000

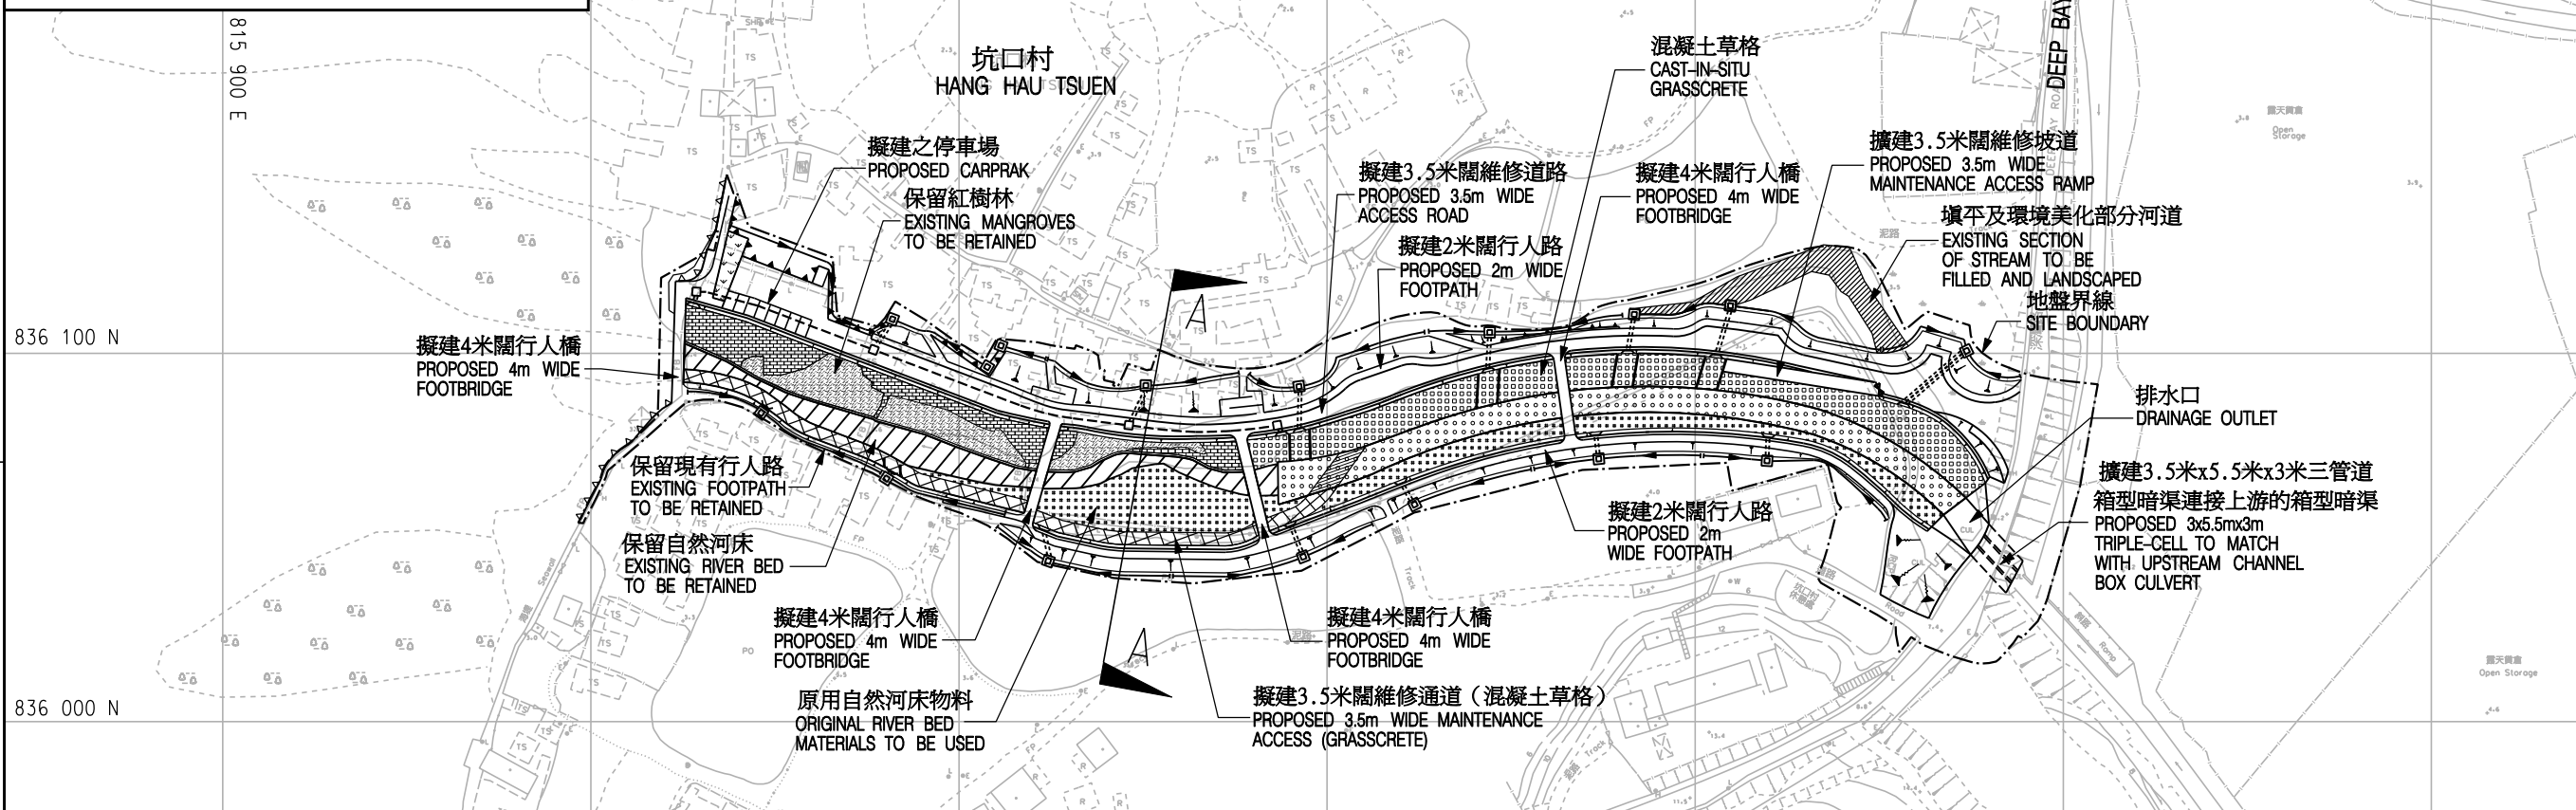

- 圖例 LEGEND:**
- 地盤界線 SITE BOUNDARY
 - 保留現有河道 EXISTING RIVER TO BE RETAINED
 - 擬建旱流排水渠 PROPOSED LOW FLOW CHANNEL
 - 填平及環境美化部分河道 EXISTING SECTION OF STREAM TO BE FILLED AND LANDSCAPED
 - 保留紅樹林 EXISTING MANGROVES TO BE RETAINED
 - 擬加種紅樹林 POTENTIAL COMPENSATION SITE FOR MANGROVES
 - 維修道路 MAINTENANCE ACCESS
 - 原用自然河床物料 ORIGINAL RIVER BED MATERIAL
 - 混凝土草格 CAST-IN-SITU GRASSCRETE

Revision	Date	EPD'S COMMENT	KSL
A	01/09	EPD'S COMMENT	KSL
Designed	Checked	Drawn	Checked
Initial	MC	WKC	JT
Date	11/08	11/08	11/08

Agreement No. 協議編號

Project Title 工程名稱
坳浮山坑口村排水道工程
HANG HAU TSUEN CHANNEL AT LAU FAU SHAN

Plan Title 圖則名稱
坑口村排水道工程位置圖
GENERAL LAYOUT OF HANG HAU TSUEN CHANNEL


Plan No. 圖號
圖 ES-1

Revision 修訂
A

Scale 比例
A3 1:2000

土木工程拓展署
CEDD Civil Engineering and Development Department

BLACK & VEATCH HONG KONG LIMITED
博威工程顧問有限公司

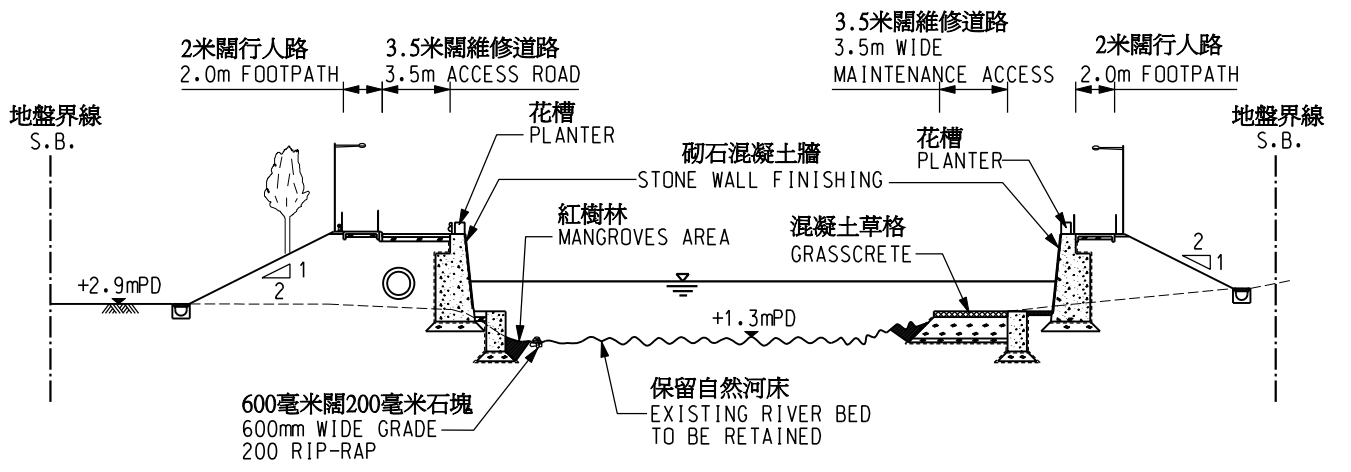

切面 A-A
SECTION A-A
1:400