



PLOT DIR: R:\us\msh\mtr\p\otriver\windows\13\col\016\pht
 MODELNAME: 2009-5-14 16:56:08
 FILENAME: p:\p\016\13\6006\42\016\msh\mtr\p\otriver\windows\13\col\016\pht\016_300_c_xrl_ens_m50_028a.dgn

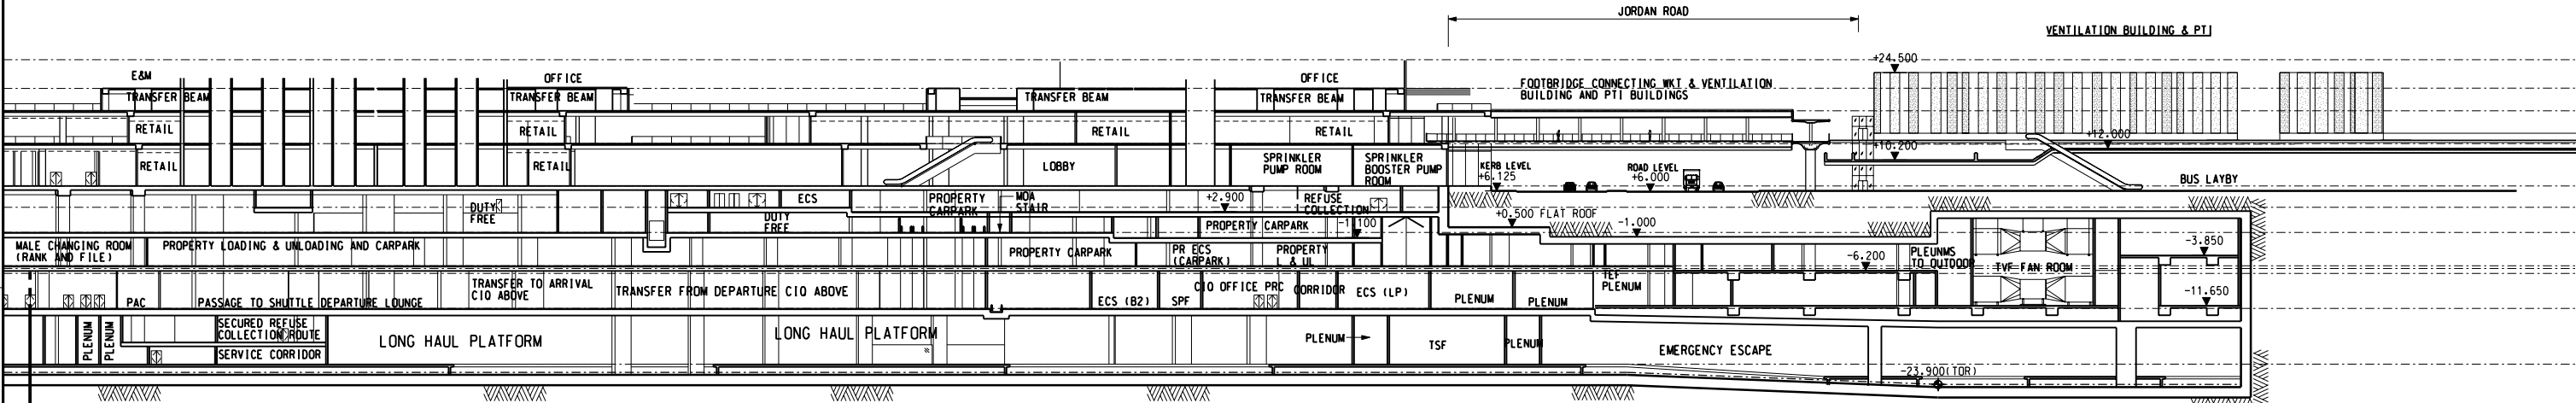

MATCH LINE
 FOR CONTINUATION
 SEE Dwg. NOL/ERL/300/C/XRL/ENS/M50/027

LEGEND:

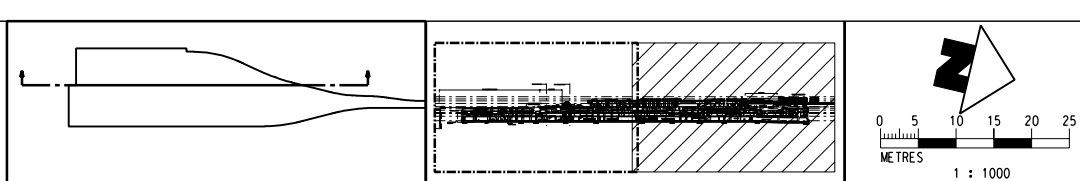

REV	DESCRIPTION	BY	DATE	APPROVED	REV	DESCRIPTION	BY	DATE	APPROVED

DRAWN	YJP
DESIGNED	TWF
CHECKED	PTC
APPROVED	KC
DATE	07/MAY/2009

MTR

EXPRESS RAIL LINK

ENSR | AECOM

ORIGINATOR

CADD REF. NOL_ERL_300_C_XRL_ENS_M50_028a.dgn

TITLE

NOL / ERL-300
ENVIRONMENTAL IMPACT ASSESSMENT
WEST KOWLOON TERMINUS (LONG SECTION)

SCALE 1 : 1000 (A3) FIGURE NO. NOL/ERL/300/C/XRL/ENS/M50/028 REV. A