


- LEGEND:**
- PROPOSED SELECTED ALIGNMENT
 - UNDERGROUND FACILITIES
 - SECURITY FENCING
 - VENTILATION BUILDING

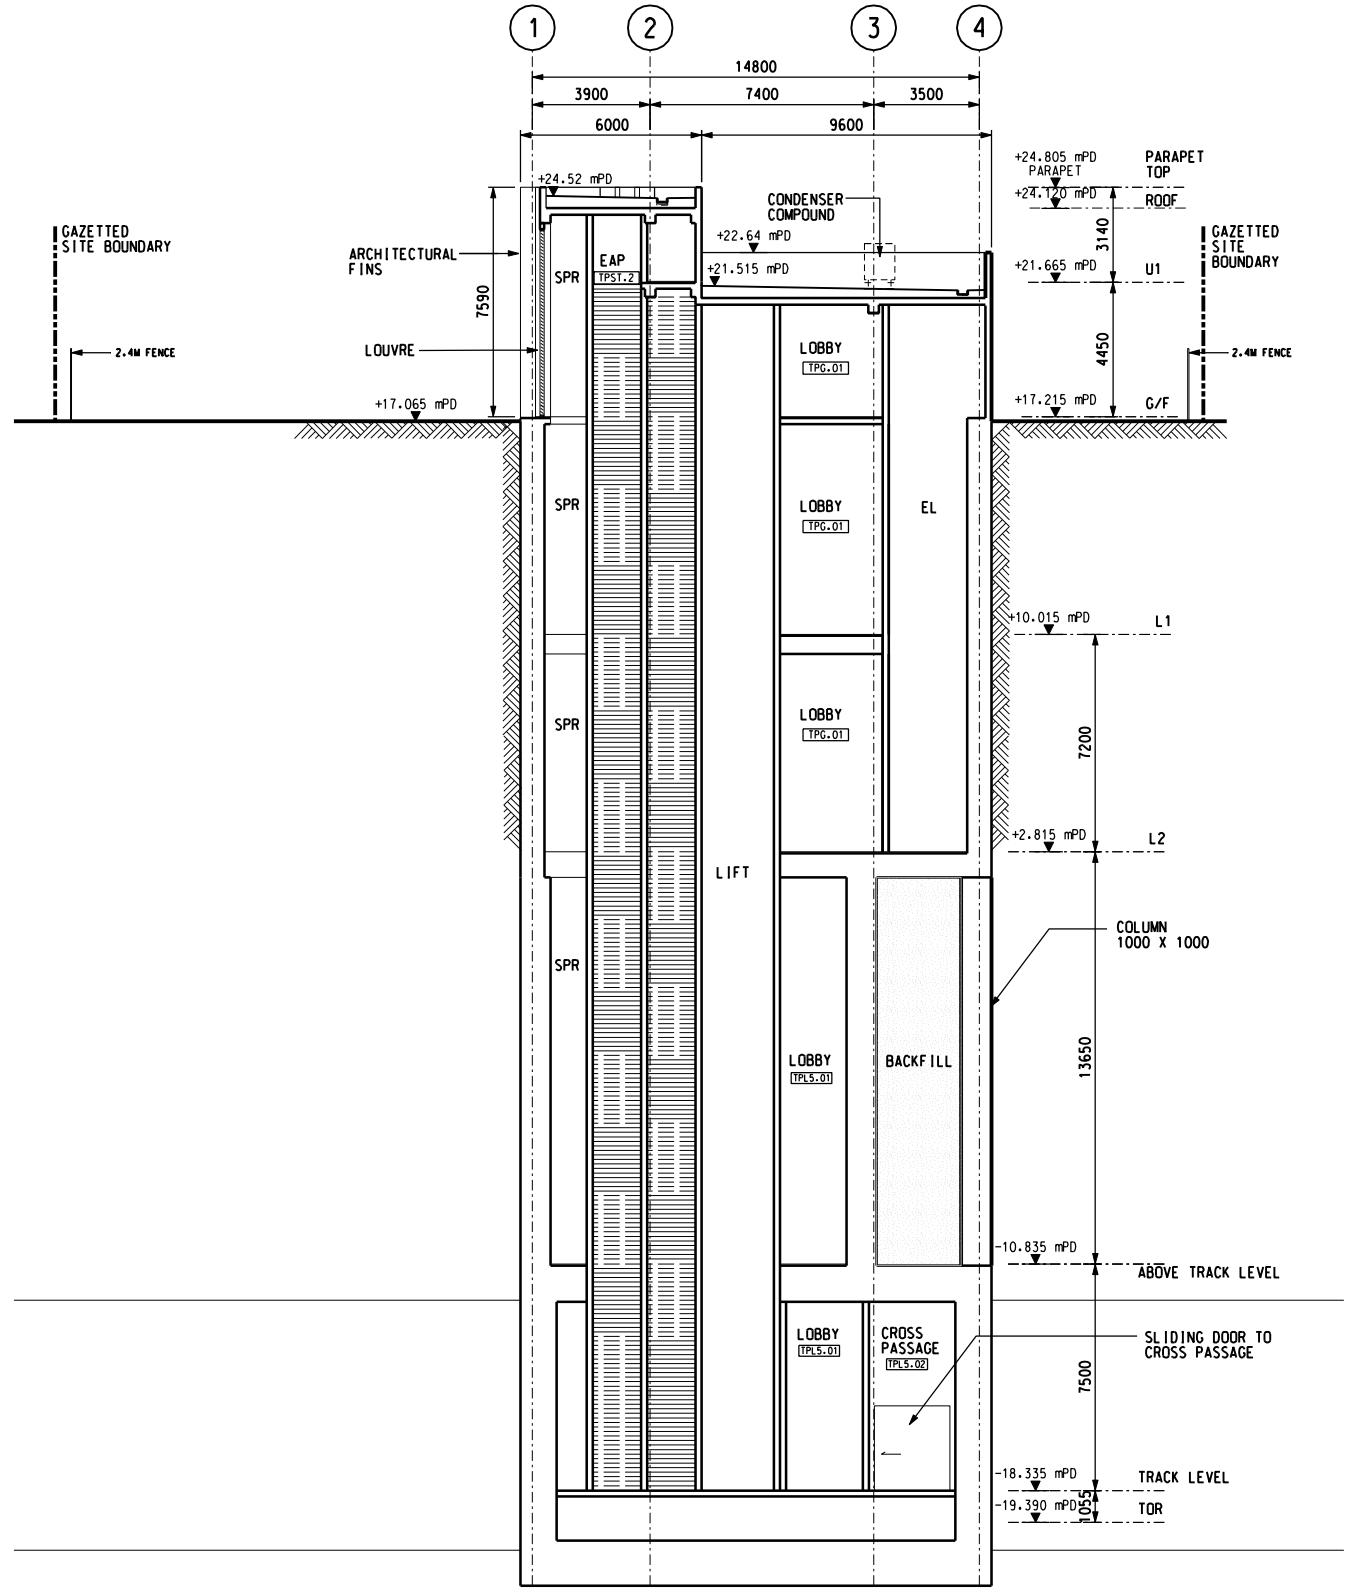

SECTION A
SCALE 1 : 250

PLOT DRW: R:\usmset\NTR\PI\DRIVER\WINDOWS.X3\COLOUR.dwg 2008-5-12 20:46:52
 MODELNAME: C:\PROGRAMS\AUTOCAD\2008\ISO\A3.dwg
 FILENAME: R:\usmset\NTR\PI\DRIVER\WINDOWS.X3\COLOUR.dwg 2008-5-12 20:46:52

REV	DESCRIPTION	BY	DATE	APPROVED	REV	DESCRIPTION	BY	DATE	APPROVED

DRAWN	HBF
DESIGNED	TWF
CHECKED	KCC
APPROVED	PL
DATE	18/APR./2008

EXPRESS RAIL LINK

ORIGINATOR
 CADD REF. NOL_ERL_300_C_XRL_ENS_M50_103A.dgn

TITLE		NOL / ERL-300	
ENVIRONMENTAL IMPACT ASSESSMENT		EMERGENCY ACCESS POINT	
(CROSS SECTION)		SCALE A3 AS SHOWN	
FIGURE NO.	NOL/ERL/300/C/XRL/ENS/M50/103	REV.	A