



- LEGEND:**
- PROPOSED SELECTED ALIGNMENT
  - UNDERGROUND FACILITIES
  - SECURITY FENCING
  - VENTILATION BUILDING

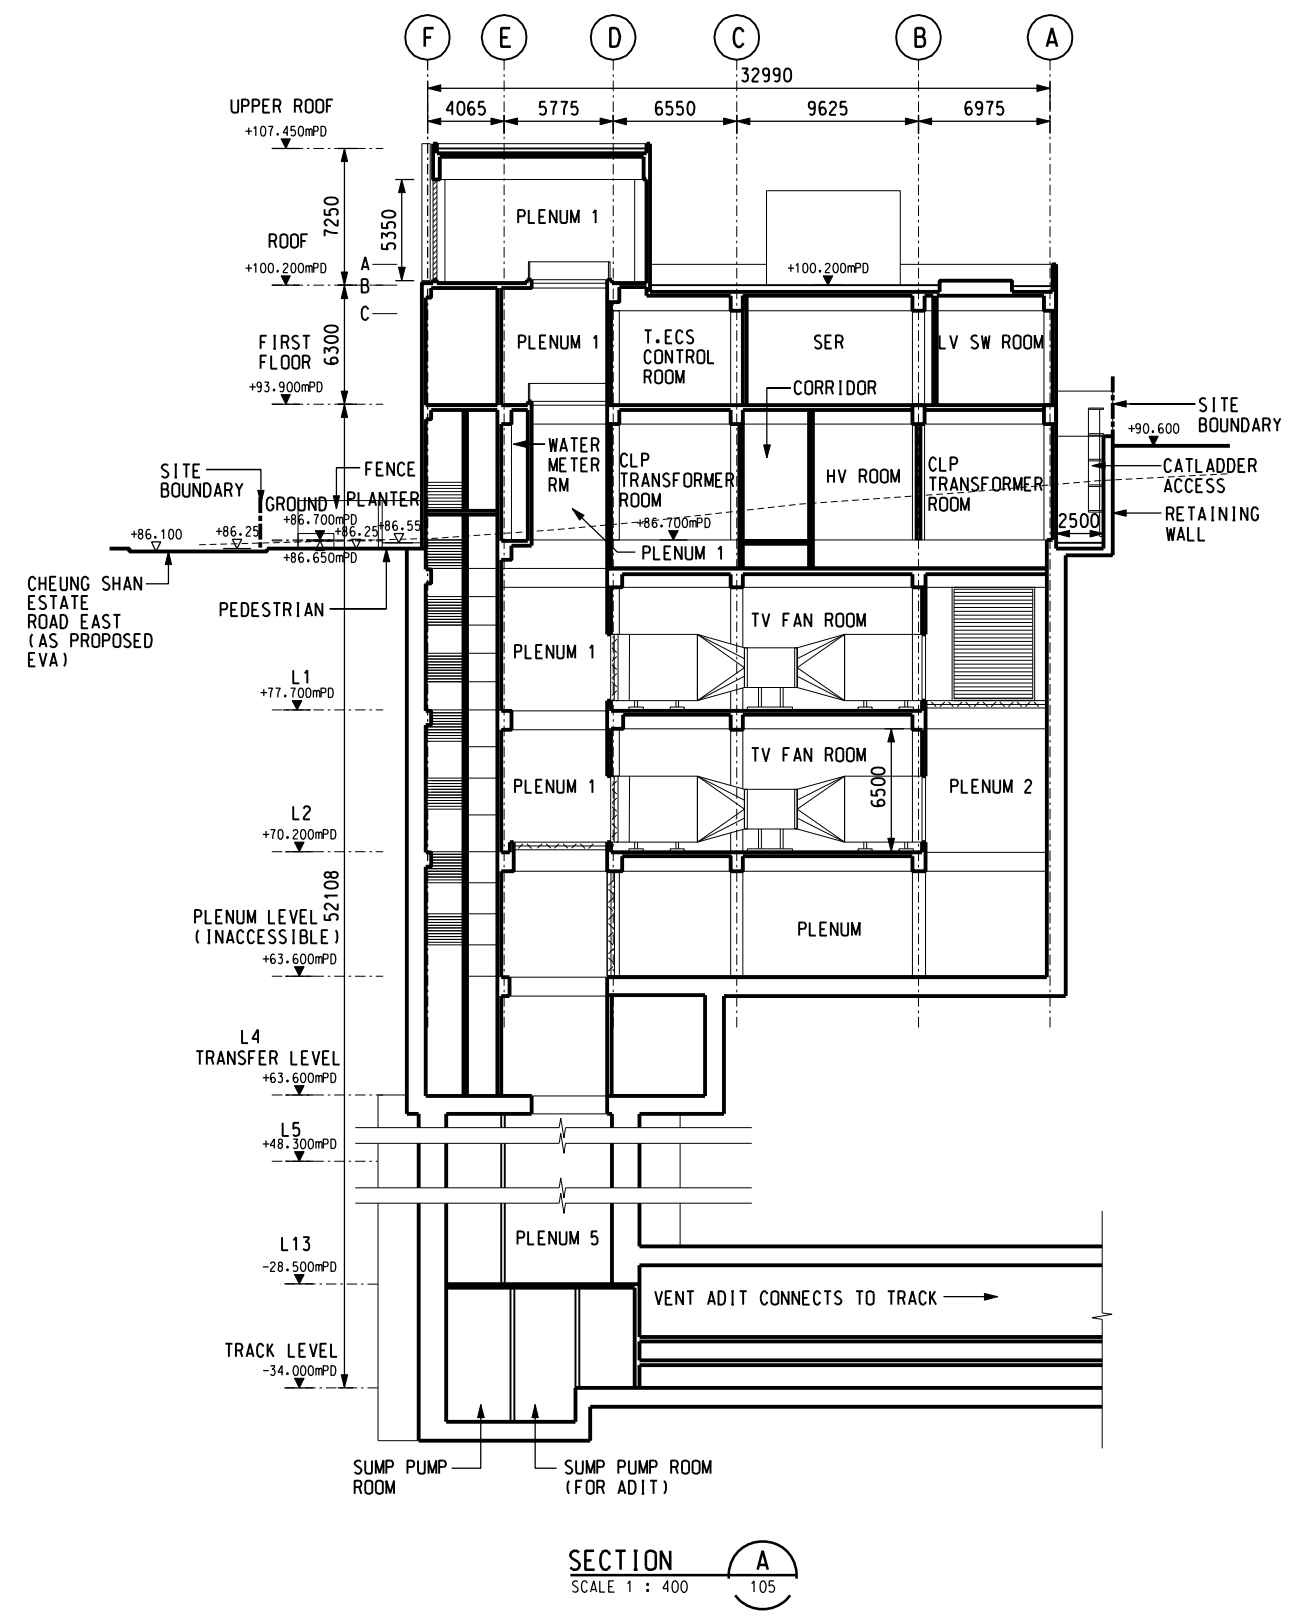

**SECTION A**  
SCALE 1 : 400

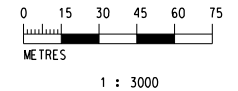

REV	DESCRIPTION	BY	DATE	APPROVED	REV	DESCRIPTION	BY	DATE	APPROVED

DRAWN	GXH
DESIGNED	TWF
CHECKED	KCC
APPROVED	PL
DATE	19/AUG./2008

**MTR**

**EXPRESS RAIL LINK**

**ENSR | AECOM**

ORIGINATOR

CADD REF. NOL\_ERL\_300\_C\_XRL\_ENS\_M50\_105A.dgn

TITLE		SCALE		FIGURE NO.		REV.	
NOL / ERL-300 ENVIRONMENTAL IMPACT ASSESSMENT VENTILATION BUILDING (CROSS SECTION)		A3 AS SHOWN		NOL/ERL/300/C/XRL/ENS/M50/105		A	

PLOT DRY: R:\msr\mtr\p\p\DRIVER\WINDOWS\13\COO\06\PH\2009-5-12\171956  
 MODELNAME: D:\PROJECTS\60066\2\DRAWING\000\XRL\ENS\M50\_105A.dgn  
 FILENAME: WIP Oct 2007