


Plot: DRV: R:\us\mst\mtr\p\0\DRIVER\WINDOWS\33\COL\016.dgn  
 Model Name: M60  
 File Name: PR:\PROJECTS\60066\24\DRAWING\000\XRL\ENS\M60\_211.dgn

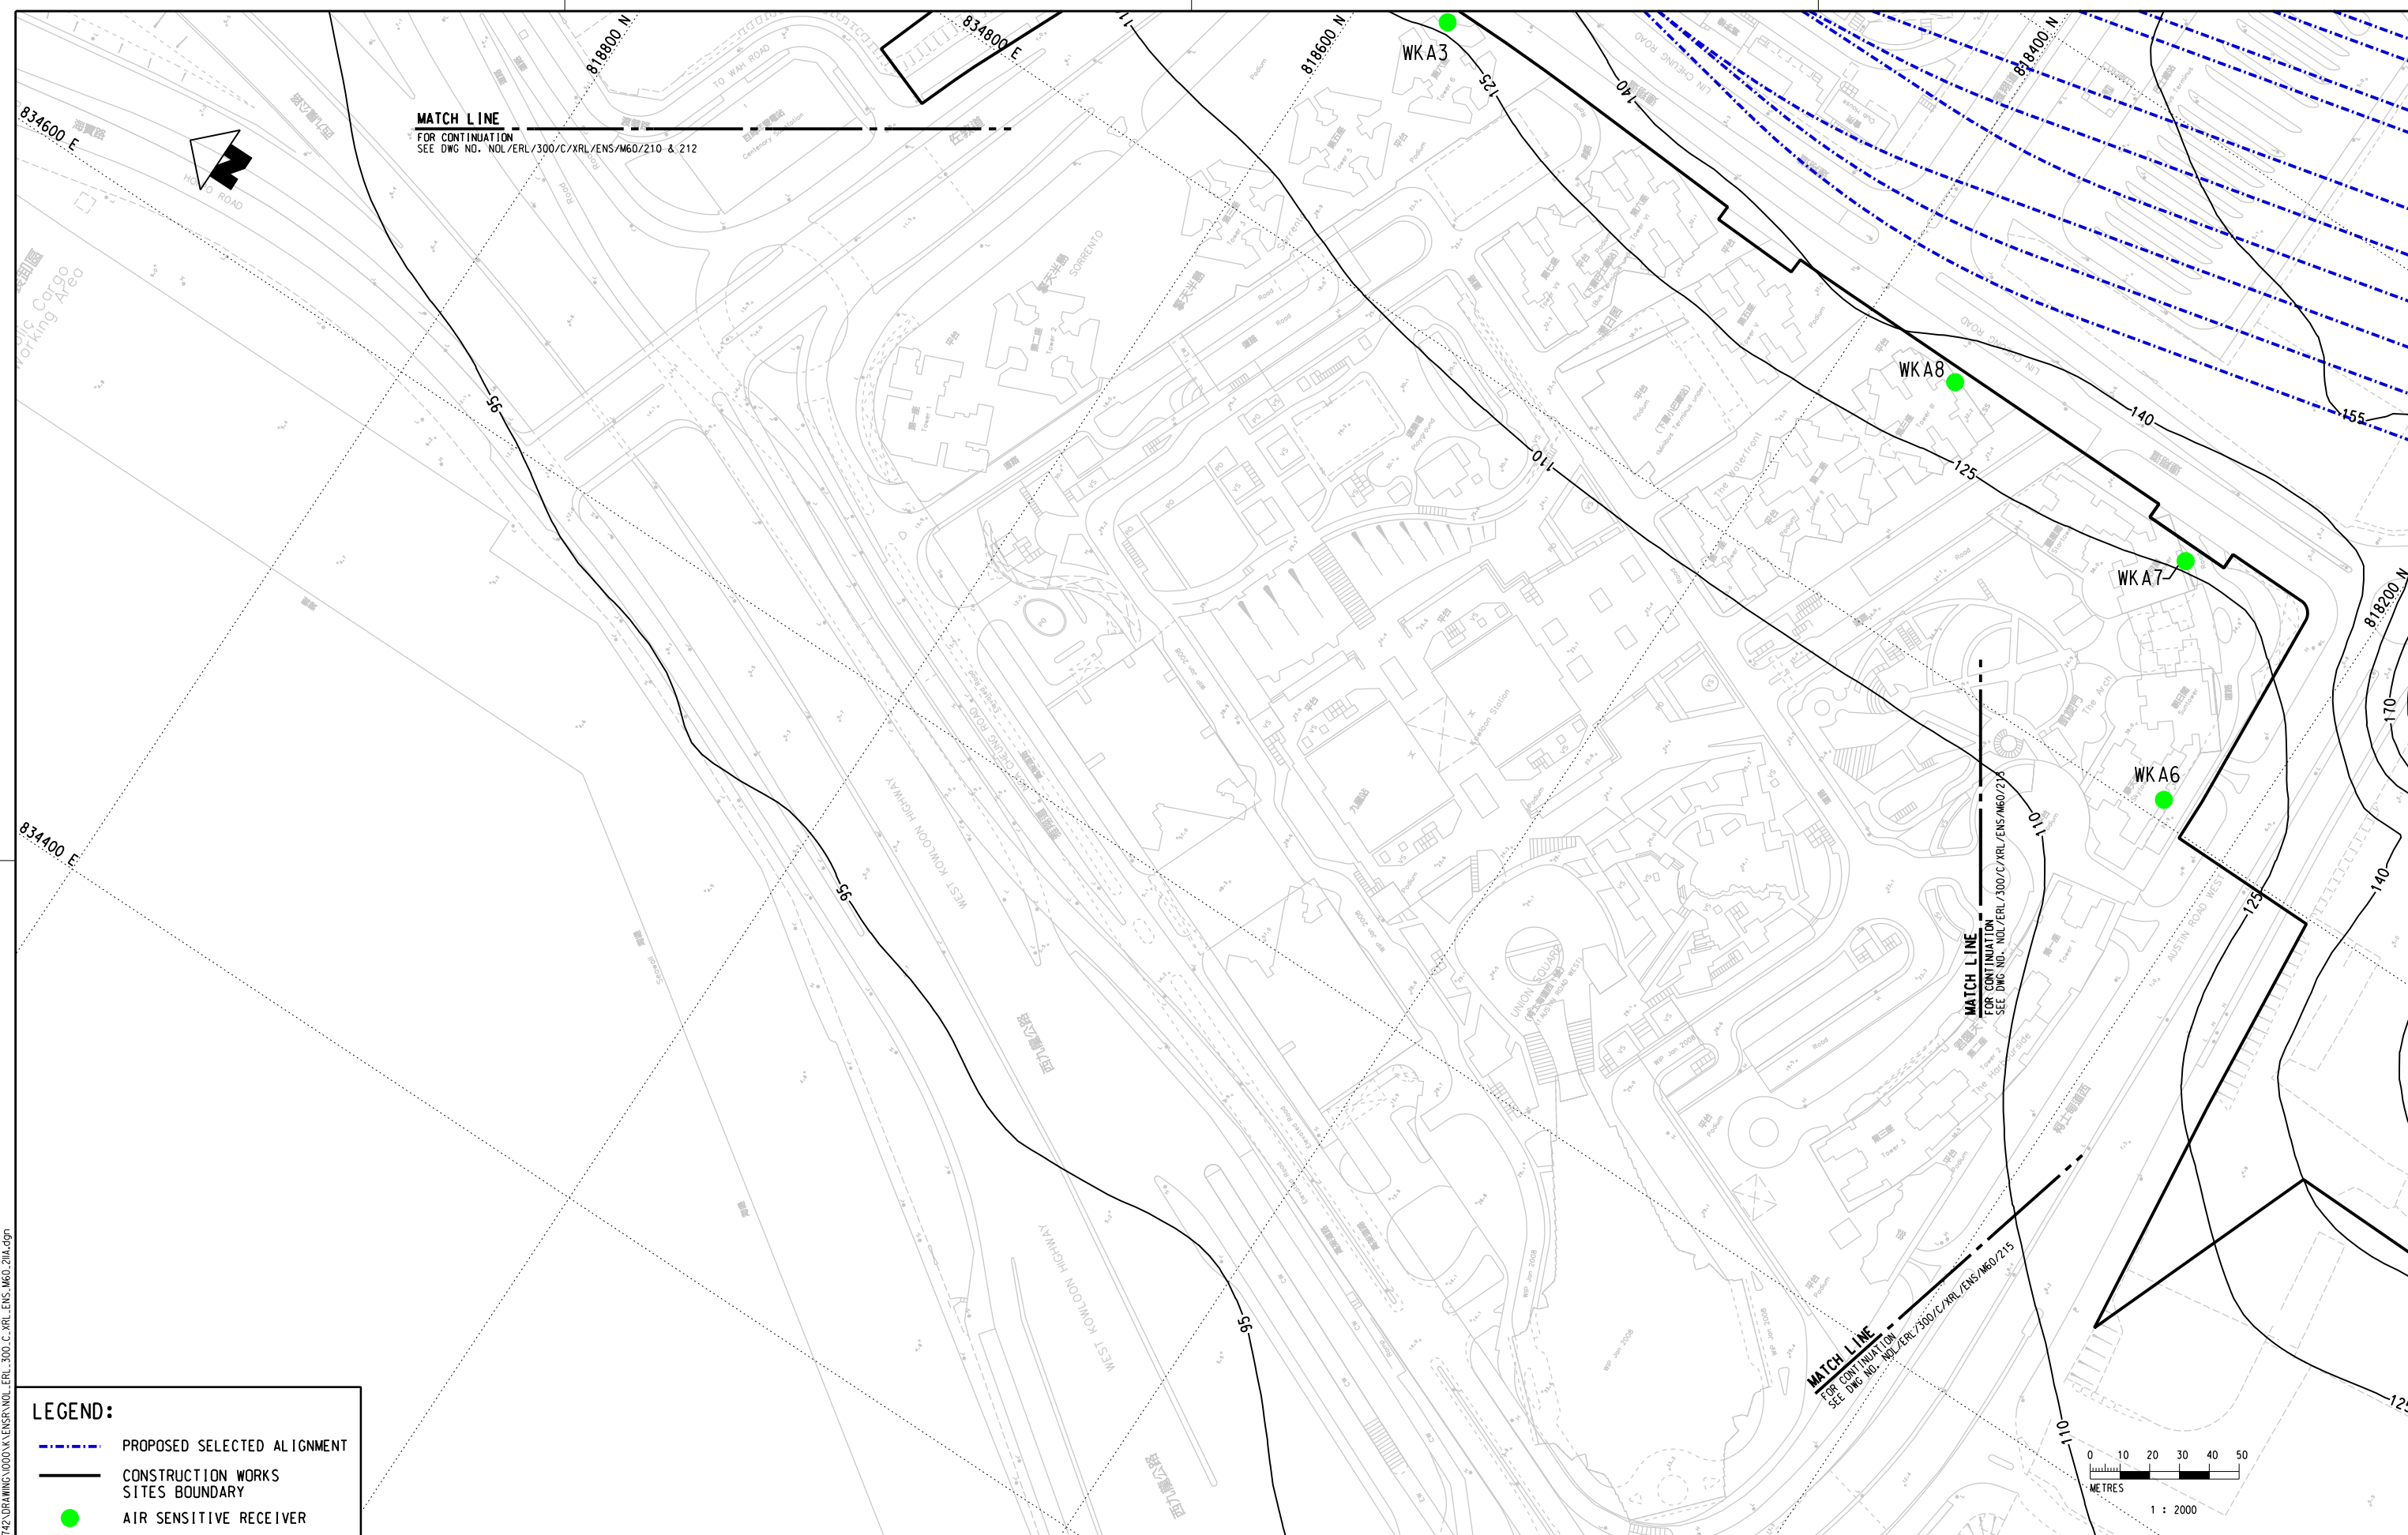

**LEGEND:**

- - - - - PROPOSED SELECTED ALIGNMENT
- CONSTRUCTION WORKS SITES BOUNDARY
- AIR SENSITIVE RECEIVER

REV	DESCRIPTION	BY	DATE	APPROVED	REV	DESCRIPTION	BY	DATE	APPROVED

DRAWN	GXH
DESIGNED	TWF
CHECKED	KCC
APPROVED	PL
DATE	19/AUG./2008

**MTR**

**EXPRESS RAIL LINK**

**ENSR | AECOM**

CADD REF. NOL\_ERL\_300\_C\_XRL\_ENS\_M60\_211A.dgn

TITLE	NOL / ERL-300 ENVIRONMENTAL IMPACT ASSESSMENT CONTOURS OF CUMULATIVE MAXIMUM 24-HOUR TSP CONCENTRATION IN $\mu\text{g}/\text{m}^3$ AT 1.5m ABOVE GROUND		
SCALE	1 : 2000 (A3)	FIGURE NO.	NOL/ERL/300/C/XRL/ENS/M60/211
REV.	A		