

Printed by : GK July 2009
 Filename : G:\env\project_24929-70\drawings\Base map\WENT Drawing_Air_revised_4\Figure 3.10a_odour_S1.dwg



Legend
 ● ASR

Rev	Description	By	Date
-	-	FC	01/09

Consultant
ARUP 奧雅納工程顧問
 Ove Arup & Partners Hong Kong Limited


Project title
 Agreement No. CE 43/2006 (EP)
 West New Territories (WENT)
 Landfill Extensions
 Feasibility Study

Drawing title
**CONTOURS OF ODOUR
 CONCENTRATION AT 1.5M
 ABOVE GROUND (SCENARIO 1)**

Drawing no. Figure 3.10a		Rev. -	
Drawn GK	Date 07/09	Checked FC	Approved ST
Scale 1 : 12000 on A3		Status PRELIMINARY	

COPYRIGHT RESERVED
 環境保護署
 廢物設施組
 Environmental Protection Department
 Waste Facilities Business Unit

Printed by : GK July 2009
 Filename : G:\env\project\24929-70\drawings\Base map\WENT Drawing_Air_revised_4\Figure 3.10b_odor_S2 (w Mitigation).dwg

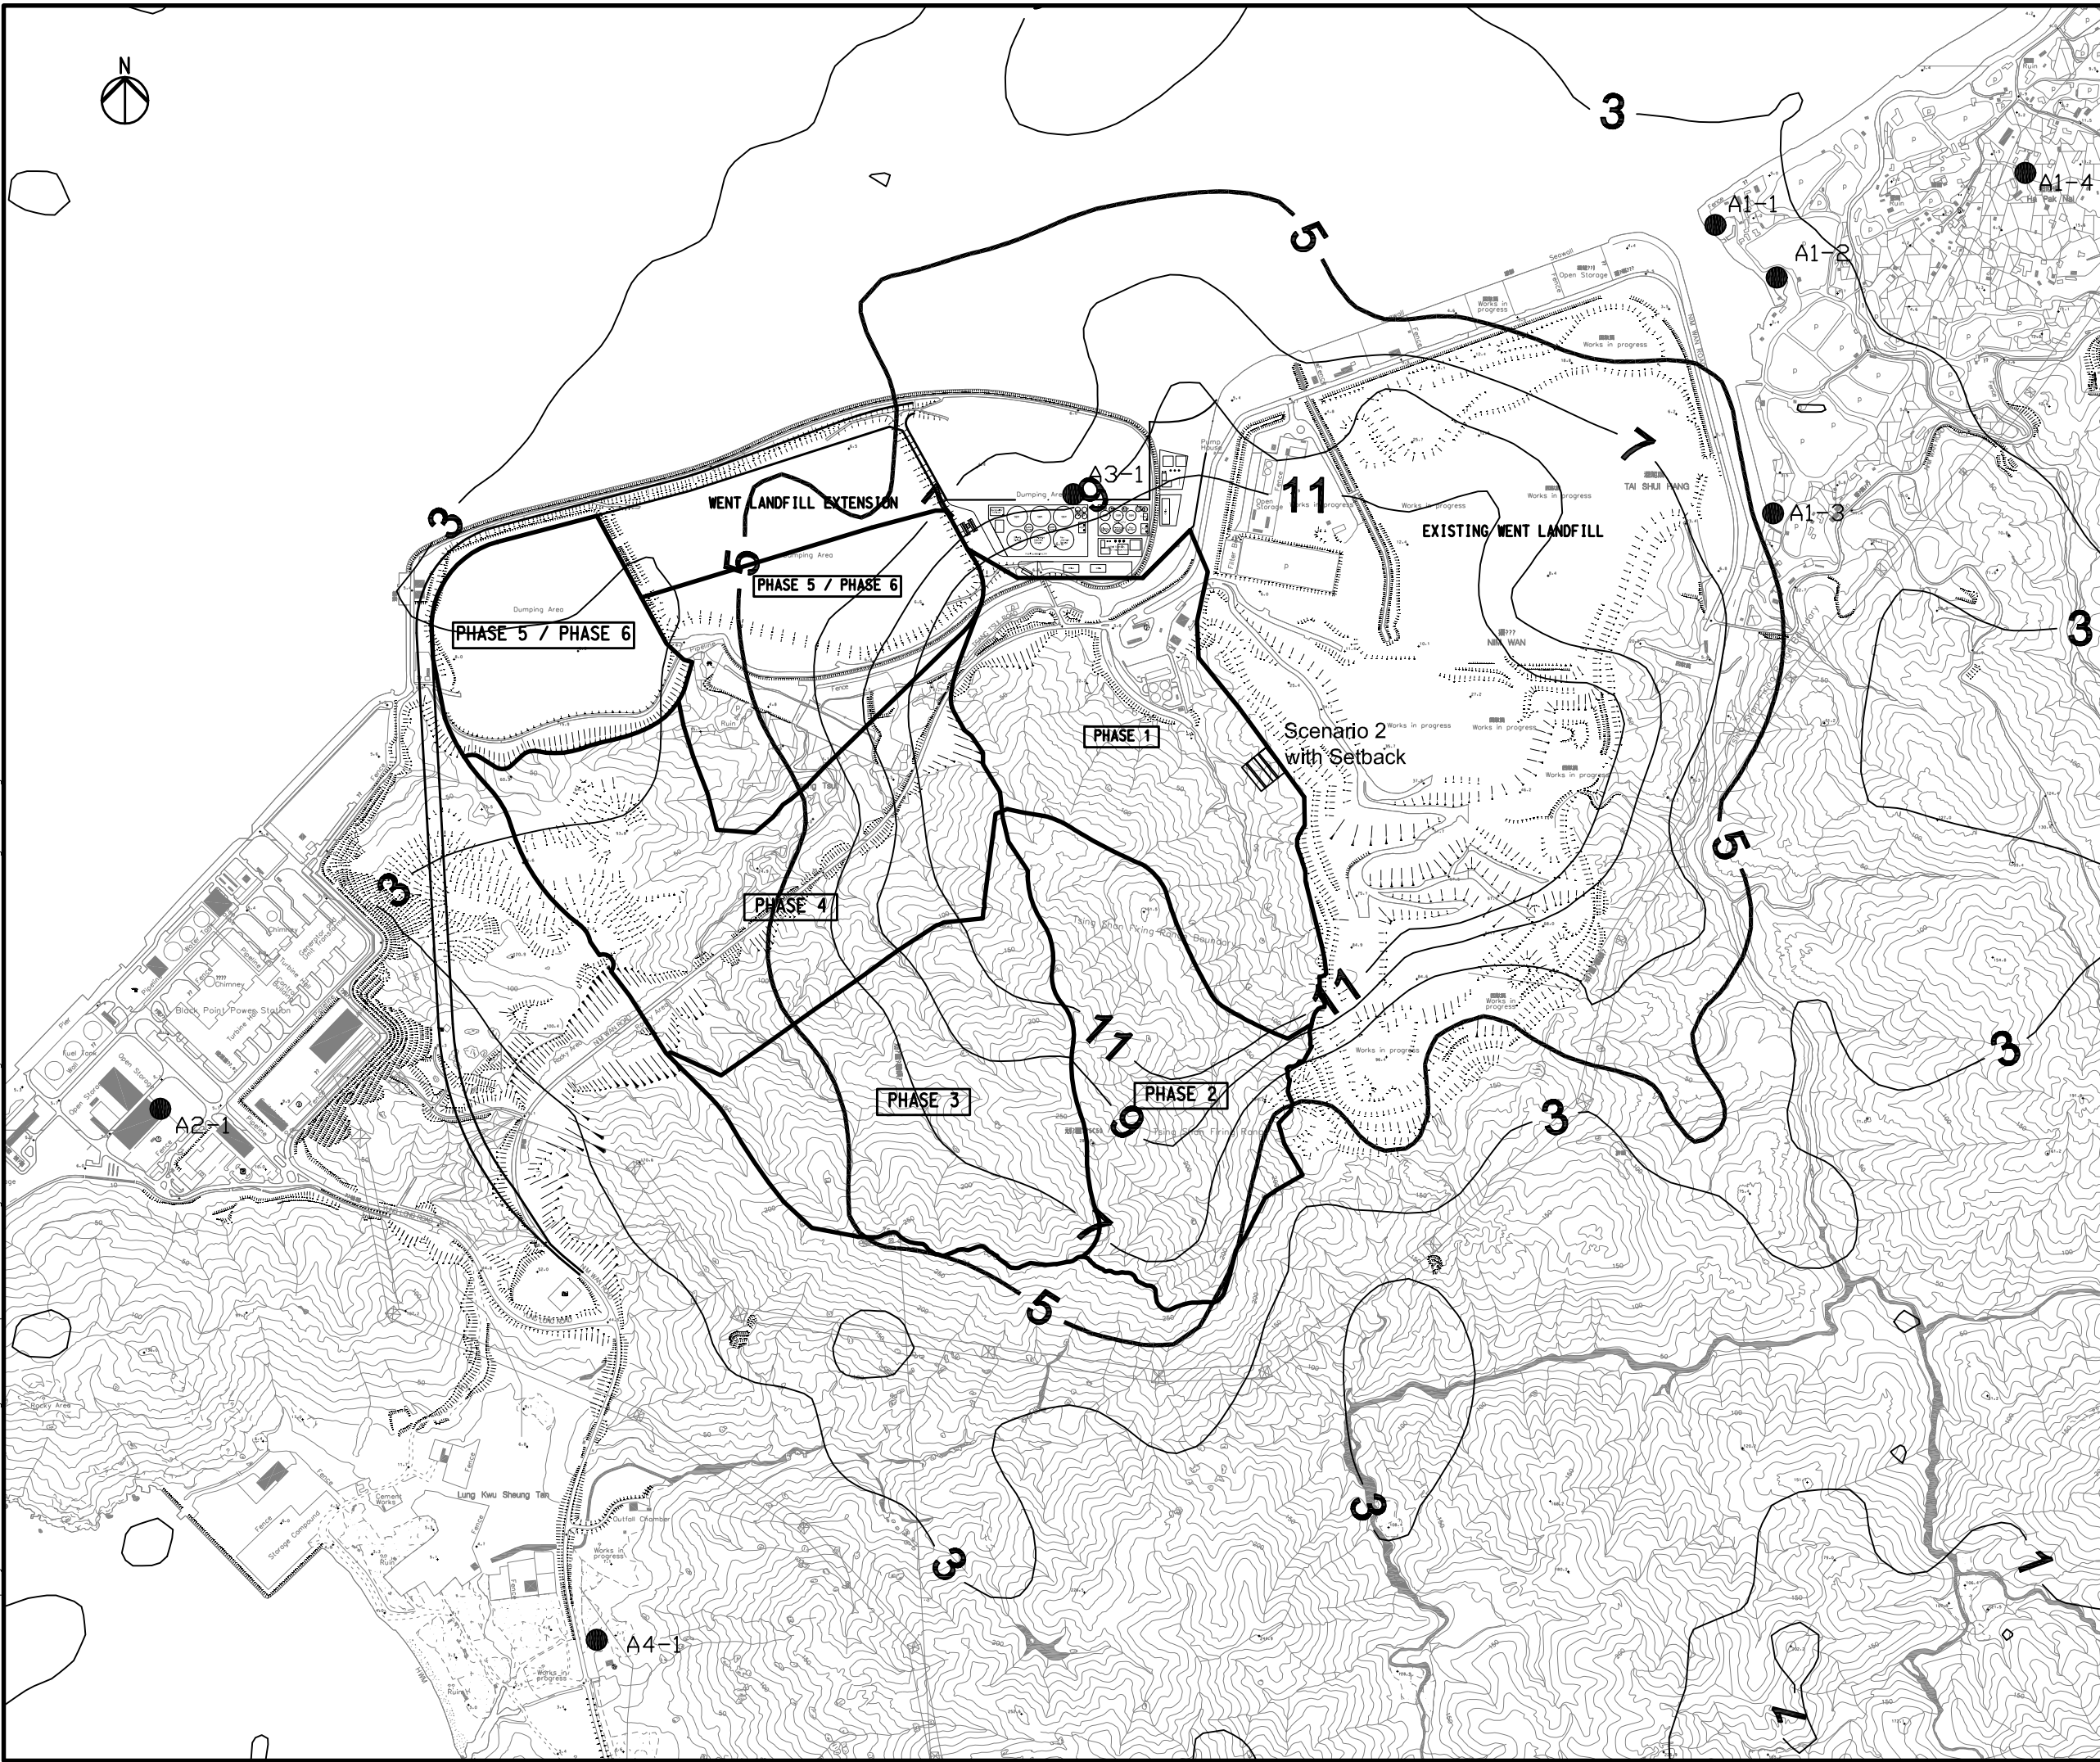

Legend

● ASR

Rev	Description	By	Date
-	-	FC	01/09

Consultant
ARUP 奧雅納工程顧問
 Ove Arup & Partners Hong Kong Limited

Project title
 Agreement No. CE 43/2006 (EP)
 West New Territories (WENT)
 Landfill Extensions
 Feasibility Study

Drawing title
**CONTOURS OF ODOUR
 CONCENTRATION AT 1.5M
 ABOVE GROUND
 (SCENARIO 2 WITH MITIGATION)**

Drawing no. Figure 3.10b		Rev. -	
Drawn GK	Date 07/09	Checked FC	Approved ST
Scale 1 : 12000 on A3		Status PRELIMINARY	

COPYRIGHT RESERVED

環境保護署
 廢物設施組
 Environmental Protection Department
 Waste Facilities Business Unit

Printed by : GK July 2009
 Filename : G:\env\project_24929-70\drawings\Base map\WENT Drawing_Air_revised_4\Figure 3.10c_odour_S3.dwg



Legend

● ASR

Rev	Description	By	Date
-	-	FC	01/09

Consultant
ARUP 奧雅納工程顧問
 Ove Arup & Partners Hong Kong Limited

Project title
 Agreement No. CE 43/2006 (EP)
 West New Territories (WENT)
 Landfill Extensions
 Feasibility Study

Drawing title
**CONTOURS OF ODOUR
 CONCENTRATION AT 1.5M
 ABOVE GROUND (SCENARIO 3)**

Drawing no. Figure 3.10c		Rev. -	
Drawn GK	Date 07/09	Checked FC	Approved ST
Scale 1 : 12000 on A3		Status PRELIMINARY	

COPYRIGHT RESERVED


環境保護署
 廢物設施組
 Environmental Protection Department
 Waste Facilities Business Unit



Legend

● ASR

Printed by : GK July 2009
Filename : G:\env\project\24929-70\drawings\Base map\WENT Drawing_Air_revised_3\Figure 3.10d_ouour S4 (w Mitigation).dwg

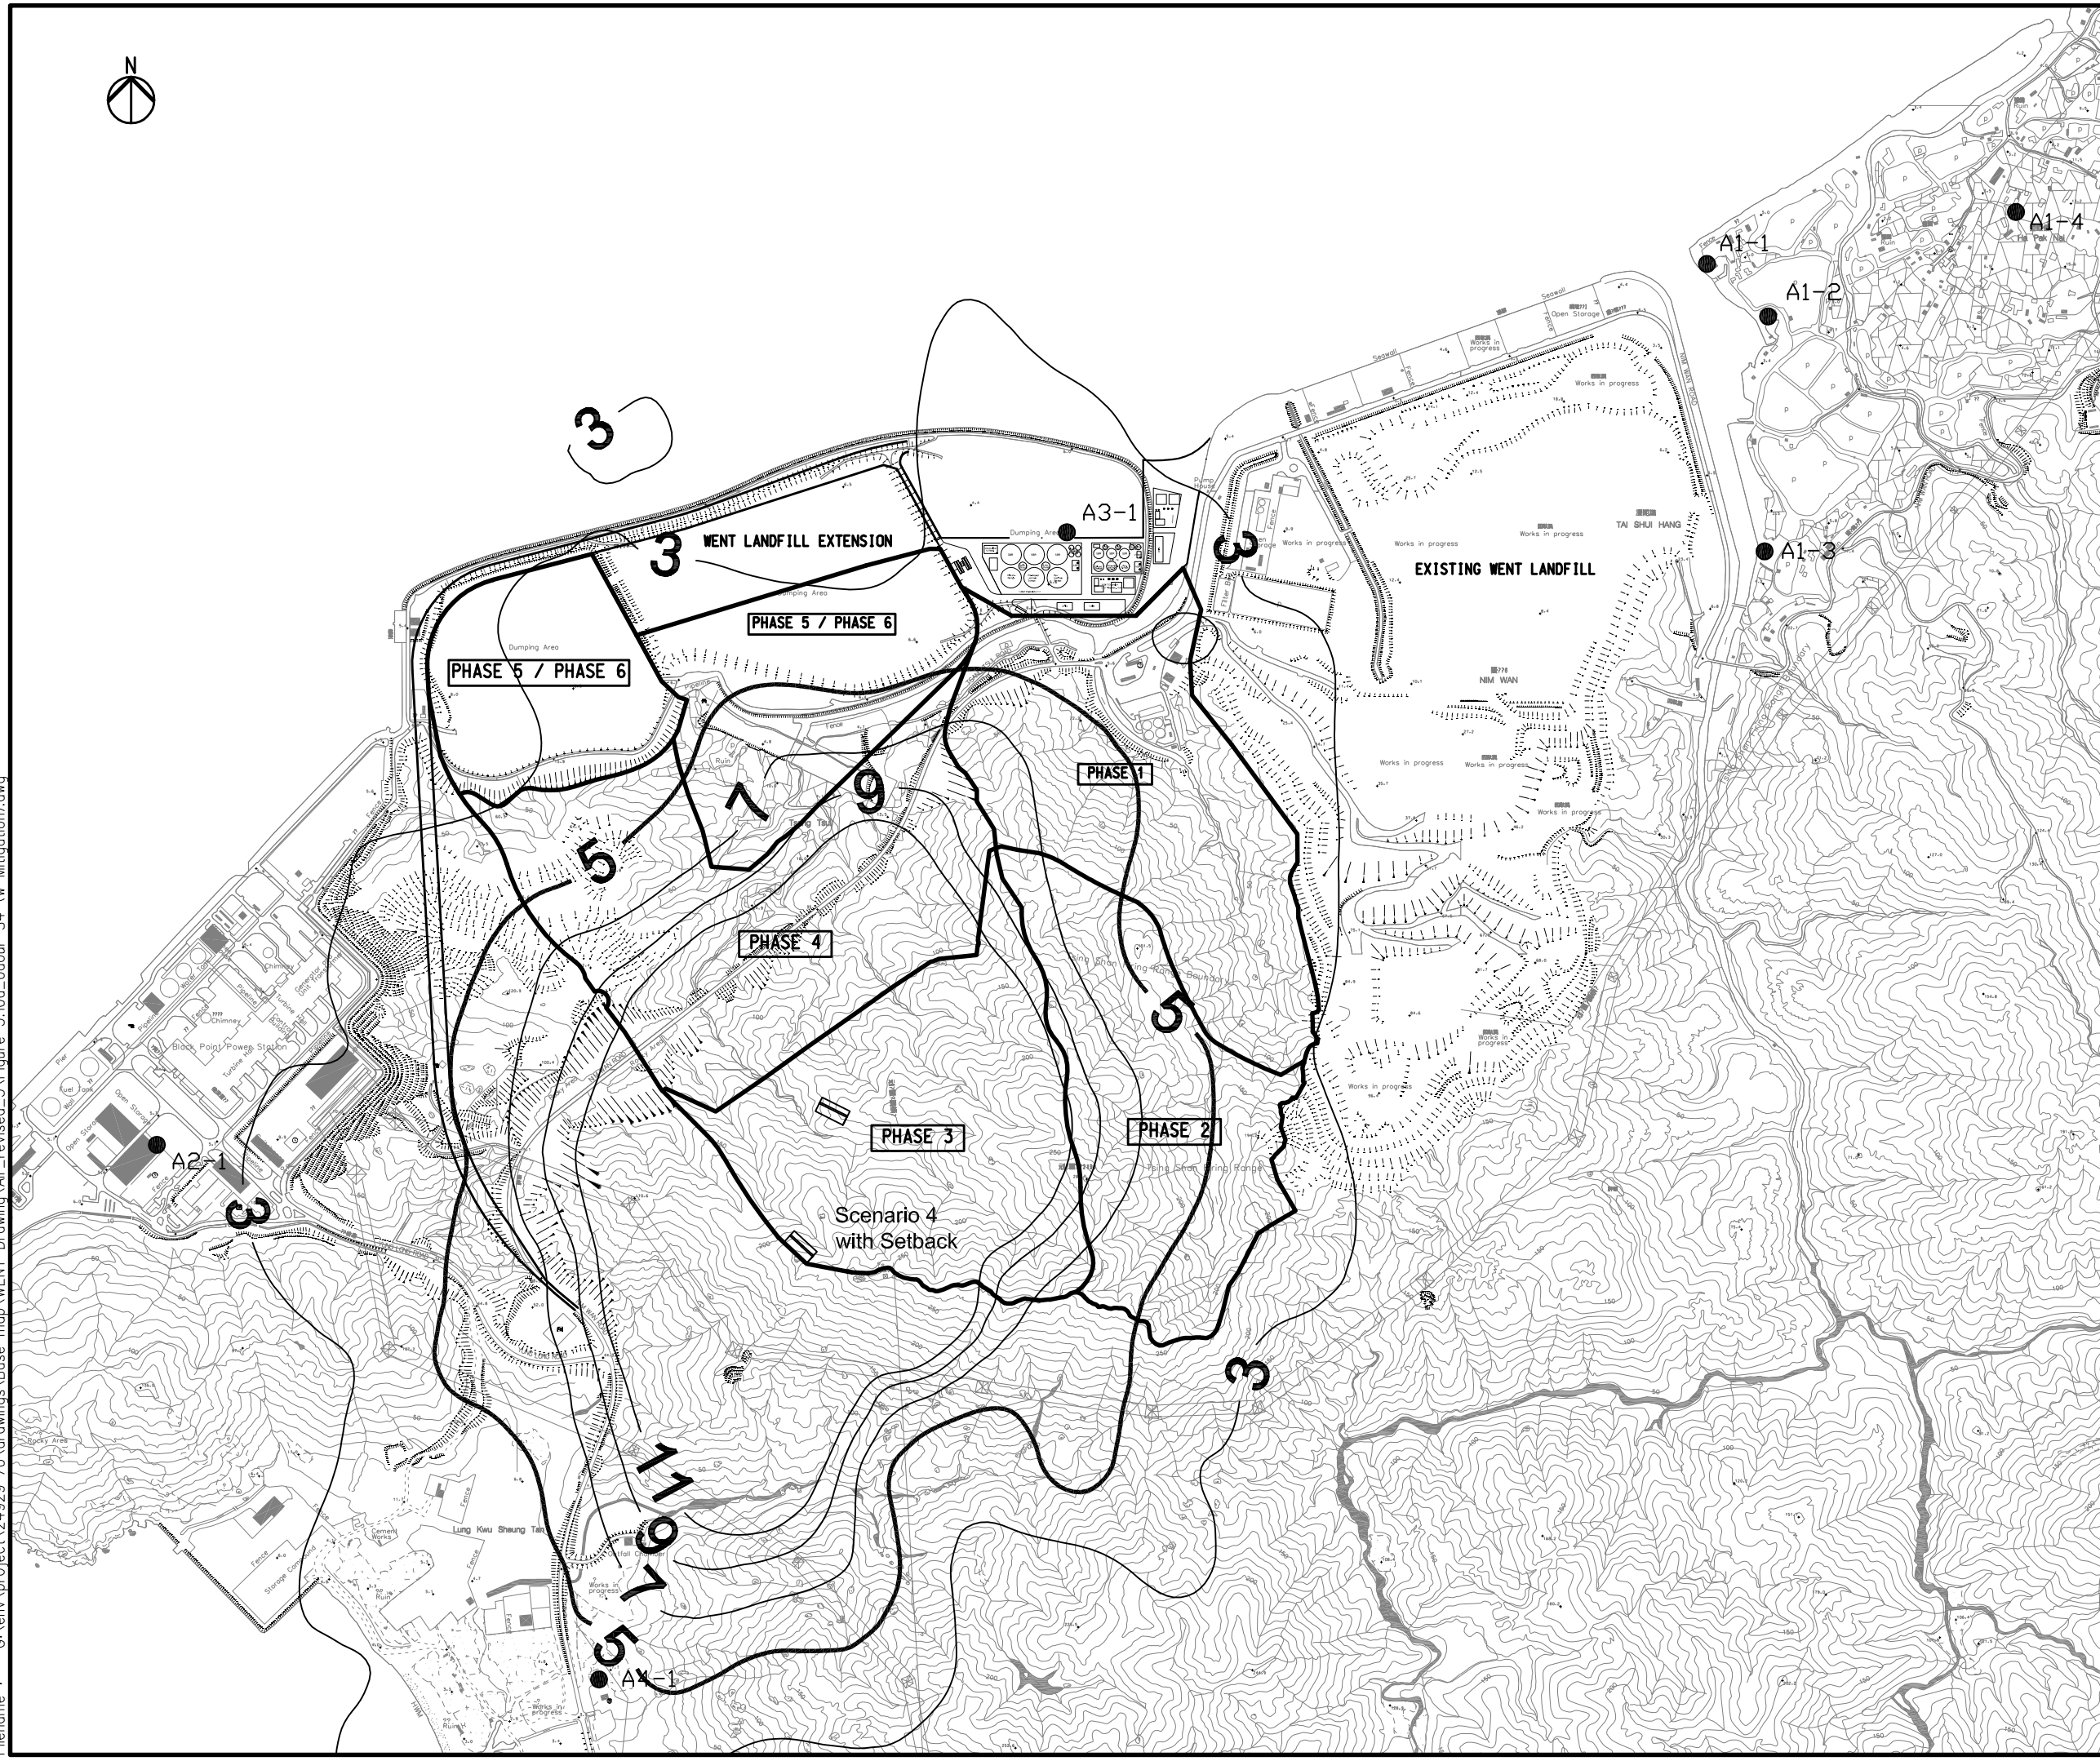

Rev	Description	By	Date
-	-----	FC	01/09

Consultant
ARUP 奧雅納工程顧問
Ove Arup & Partners Hong Kong Limited

Project title
Agreement No. CE 43/2006 (EP)
West New Territories (WENT)
Landfill Extensions
Feasibility Study

Drawing title
**CONTOURS OF ODOUR
CONCENTRATION AT 1.5M
ABOVE GROUND
(SCENARIO 4 WITH MITIGATION)**


Drawing no. Figure 3.10d		Rev. -	
Drawn GK	Date 07/09	Checked FC	Approved ST
Scale 1 : 12000 on A3		Status PRELIMINARY	

COPYRIGHT RESERVED
 環境保護署
廢物設施組
Environmental Protection Department
Waste Facilities Business Unit



Legend

● ASR

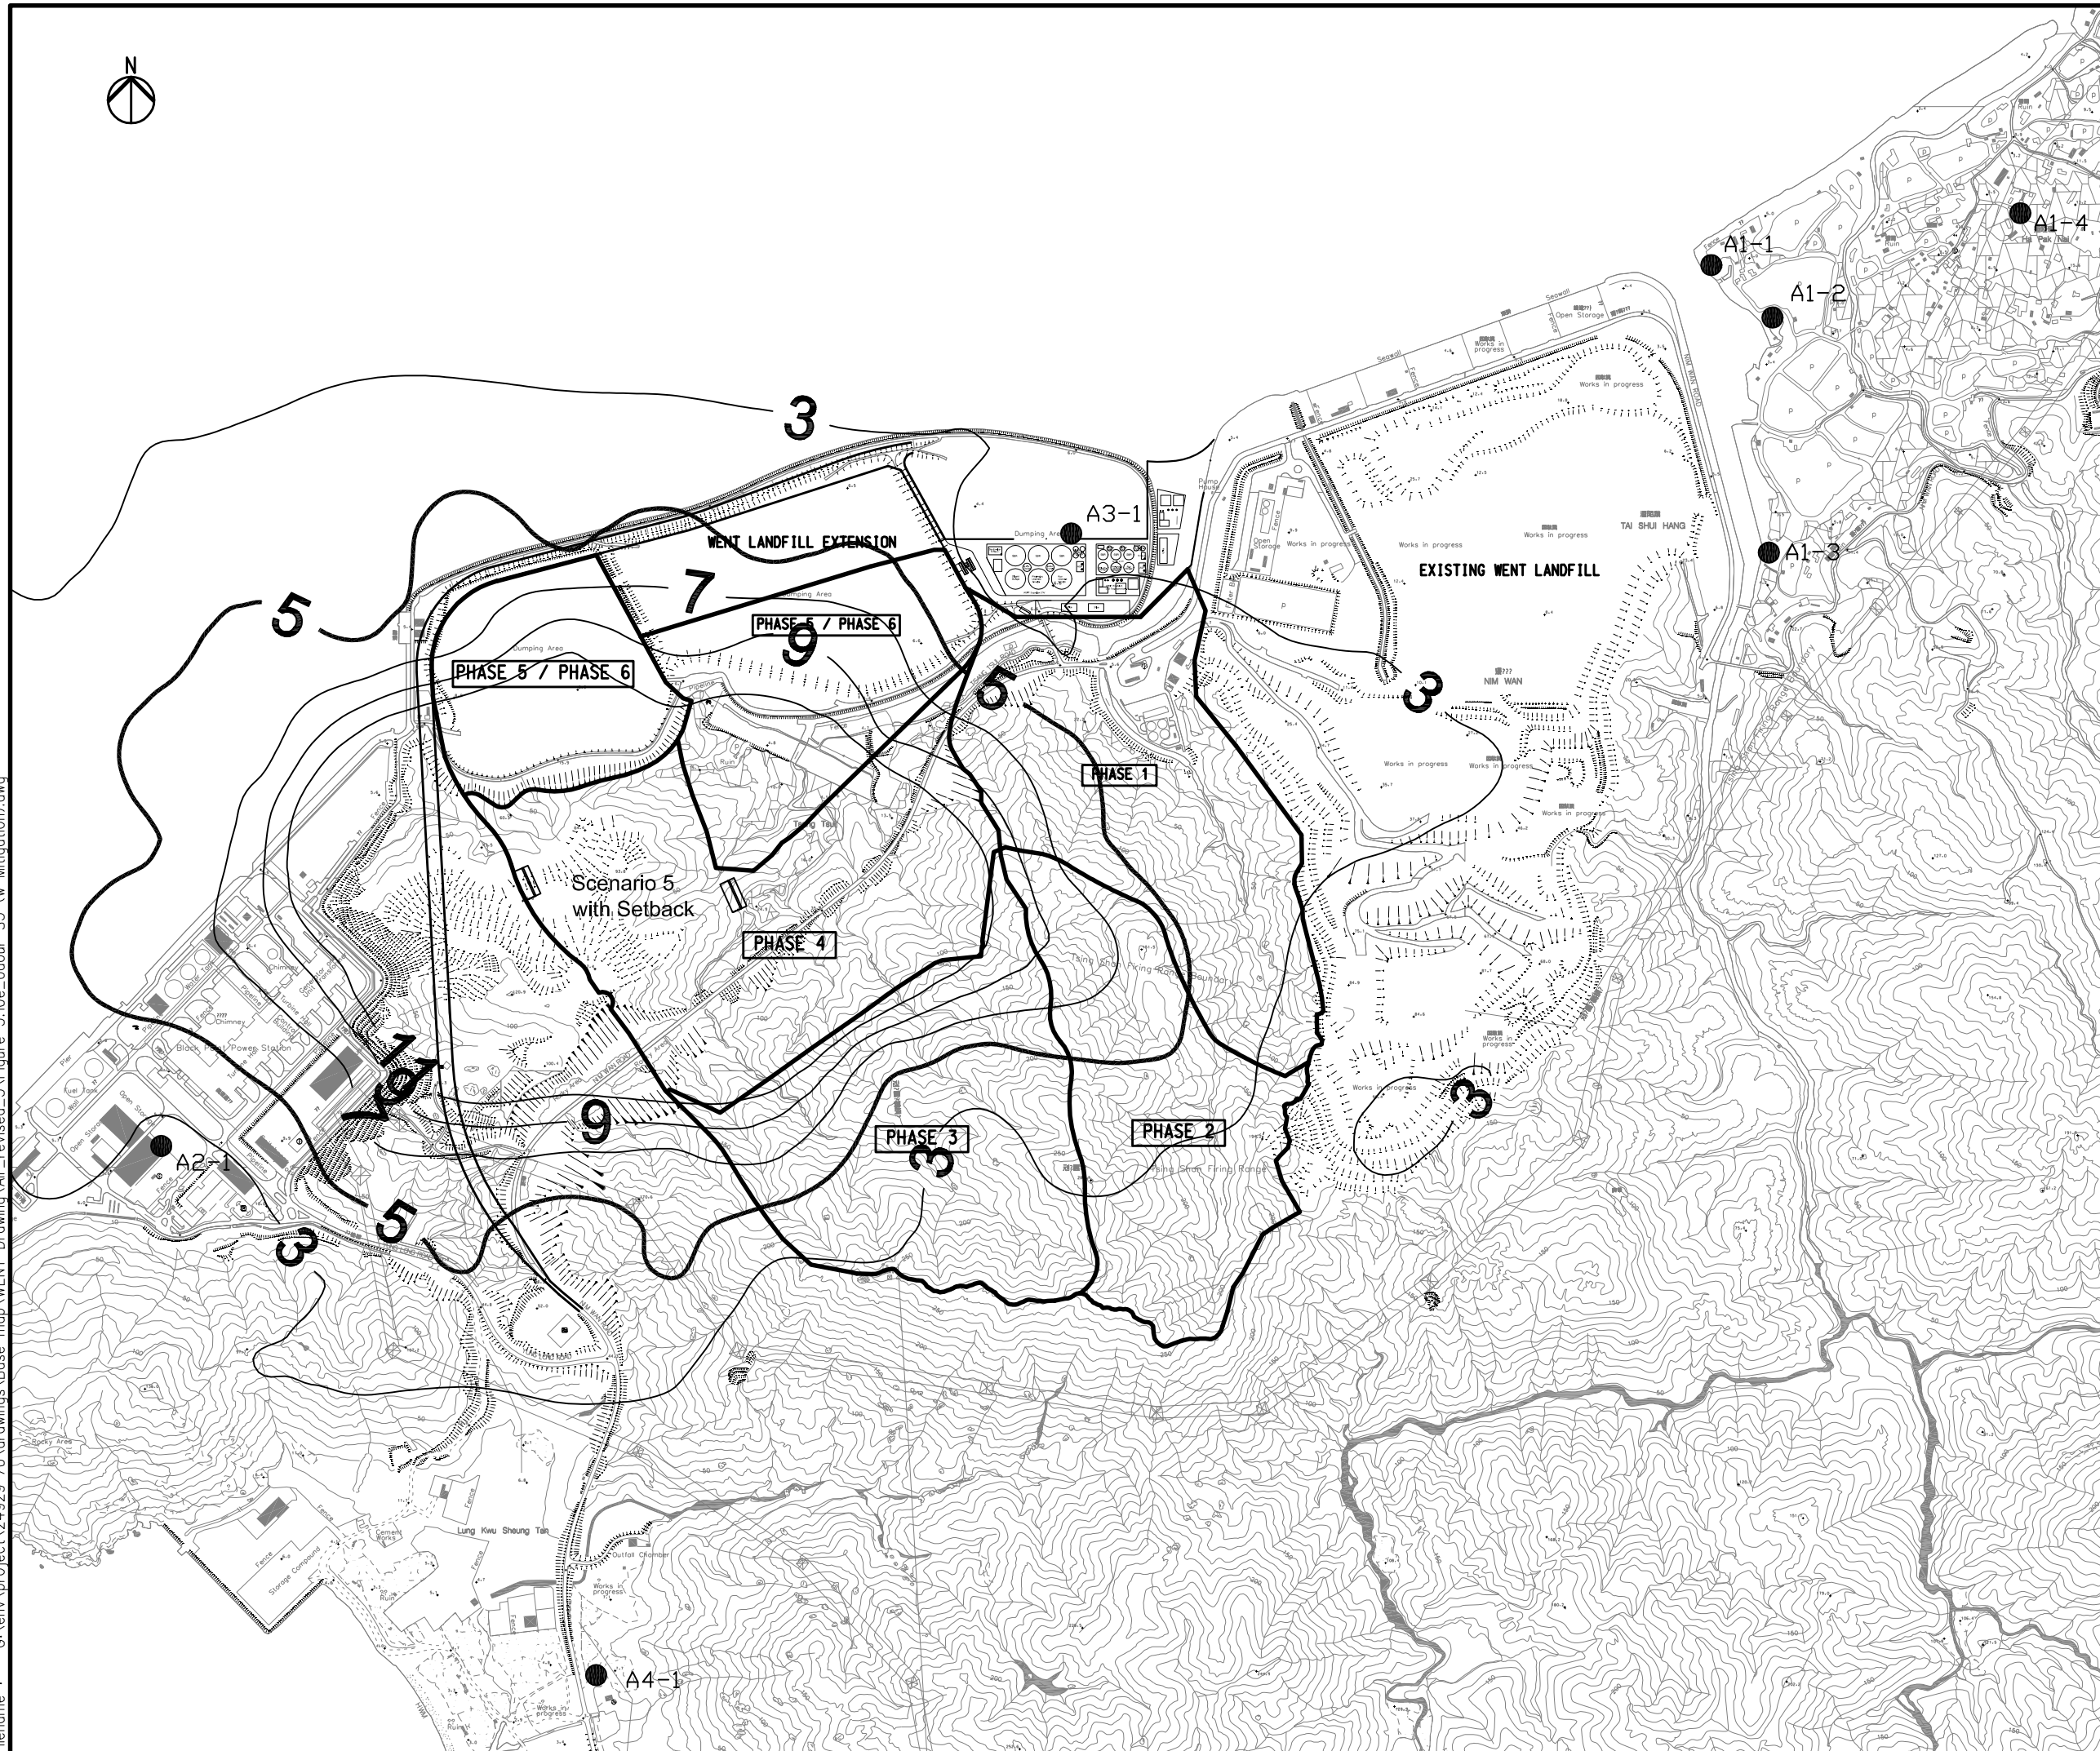

Rev	Description	By	Date
-		FC	01/09

Consultant
ARUP 奧雅納工程顧問
 Ove Arup & Partners Hong Kong Limited

Project title
 Agreement No. CE 43/2006 (EP)
 West New Territories (WENT)
 Landfill Extensions
 Feasibility Study

Drawing title
**CONTOURS OF ODOUR
 CONCENTRATION AT 1.5M
 ABOVE GROUND
 (SCENARIO 5 WITH MITIGATION)**

Drawing no.	Figure 3.10e			Rev.	-
Drawn	Date	Checked	Approved		
GK	07/09	FC	ST		
Scale	1 : 12000 on A3			Status	PRELIMINARY

COPYRIGHT RESERVED

環境保護署
 廢物設施組
 Environmental Protection Department
 Waste Facilities Business Unit

Printed by : GK July 2009
 Filename : G:\env\project\24929-70\drawings\Base map\WENT Drawing_Air_revised_3\Figure 3.10e_odour_S5 (w Mitigation).dwg