






- Legend**
-  ASR
 -  Dust Emission Source (Heavy Construction)
 -  Dust Emission Source (Operation/Wind Erosion)
 -  Waste Boundary of WENT Landfill Extension
 -  Boundary of Existing WENT Landfill

Printed by : GK
 File name : G:\env\project_24929-70\drawings\Base map\WENT Drawing Air revised_2\Figure 3.4a_Dust_SIA.dwg
 May 2009

Rev	Description	By	Date
-		FC	01/09

Consultant
ARUP 奧雅納工程顧問
 Ove Arup & Partners Hong Kong Limited

Project title
 Agreement No. CE 43/2006 (EP)
 West New Territories (WENT)
 Landfill Extensions
 Feasibility Study


Drawing title
DUST EMISSION SOURCE LOCATIONS (EXISTING WENT LANDFILL + WENT LANDFILL EXTENSION PHASE 1 - SCENARIO 1A)


Drawn	Date	Checked	Approved
GK	05/09	FC	ST
Scale	Status		Rev.
1 : 12000 on A3	PRELIMINARY		-

COPYRIGHT RESERVED
 環境保護署
 廢物設施組
 Environmental Protection Department
 Waste Facilities Business Unit



Printed by : GK
Filename : G:\env\project_24929-70\drawings\Base map\WENT\Drawing_Air_revised_2\Figure 3.4a_Dust_SIB.dwg
May 2009

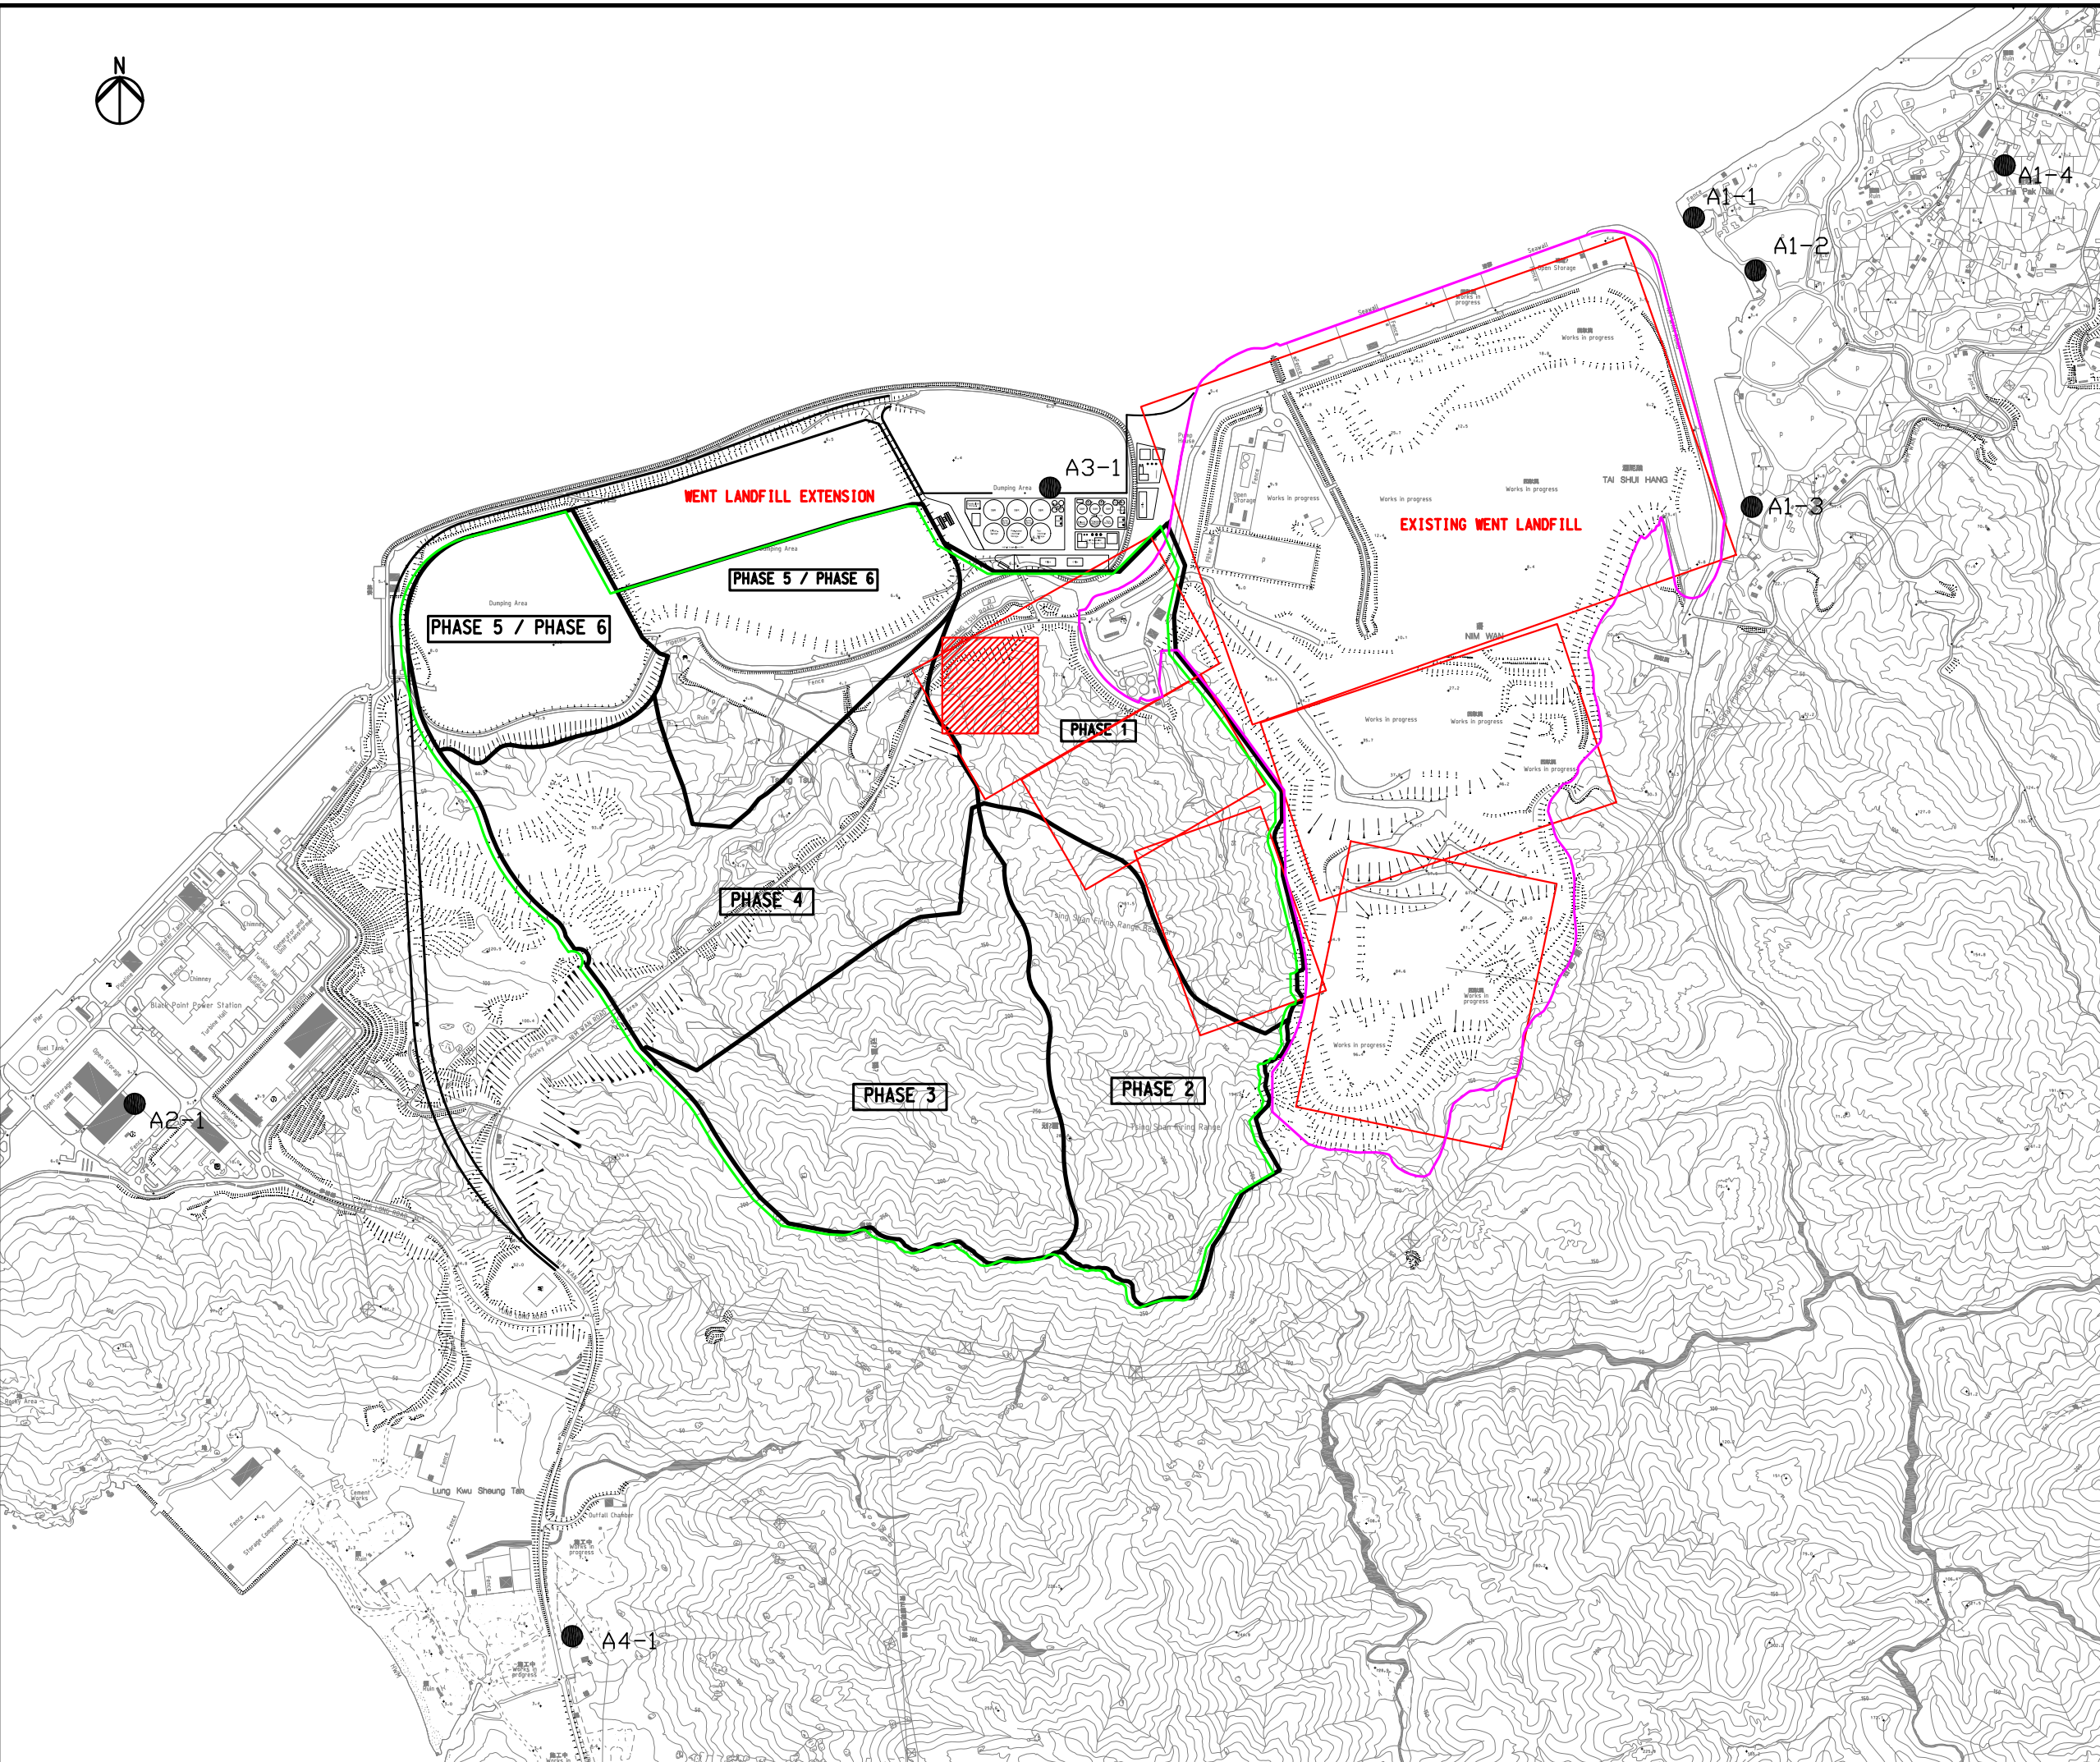

- Legend**
-  ASR
 -  Dust Emission Source (Heavy Construction)
 -  Dust Emission Source (Operation/Wind Erosion)
 -  Waste Boundary of WENT Landfill Extension
 -  Boundary of Existing WENT Landfill

Rev	Description	By	Date
-		FC	01/09

Consultant
ARUP 奧雅納工程顧問
 Ove Arup & Partners Hong Kong Limited

Project title
 Agreement No. CE 43/2006 (EP)
 West New Territories (WENT)
 Landfill Extensions
 Feasibility Study


Drawing title
DUST EMISSION SOURCE LOCATIONS (EXISTING WENT LANDFILL + WENT LANDFILL EXTENSION PHASE 1 - SCENARIO 1B)

Drawn	Date	Checked	Approved
GK	05/09	FC	ST
Scale	Status		PRELIMINARY
1 : 12000 on A3			

COPYRIGHT RESERVED
 環境保護署
 廢物設施組
 Environmental Protection Department
 Waste Facilities Business Unit



Printed by : GK
Filename : G:\env\project_24929-70\drawings\Base map\WENT Drawing Air_revised_2\Figure 3.4c_Dust_S2Adwg
May 2009

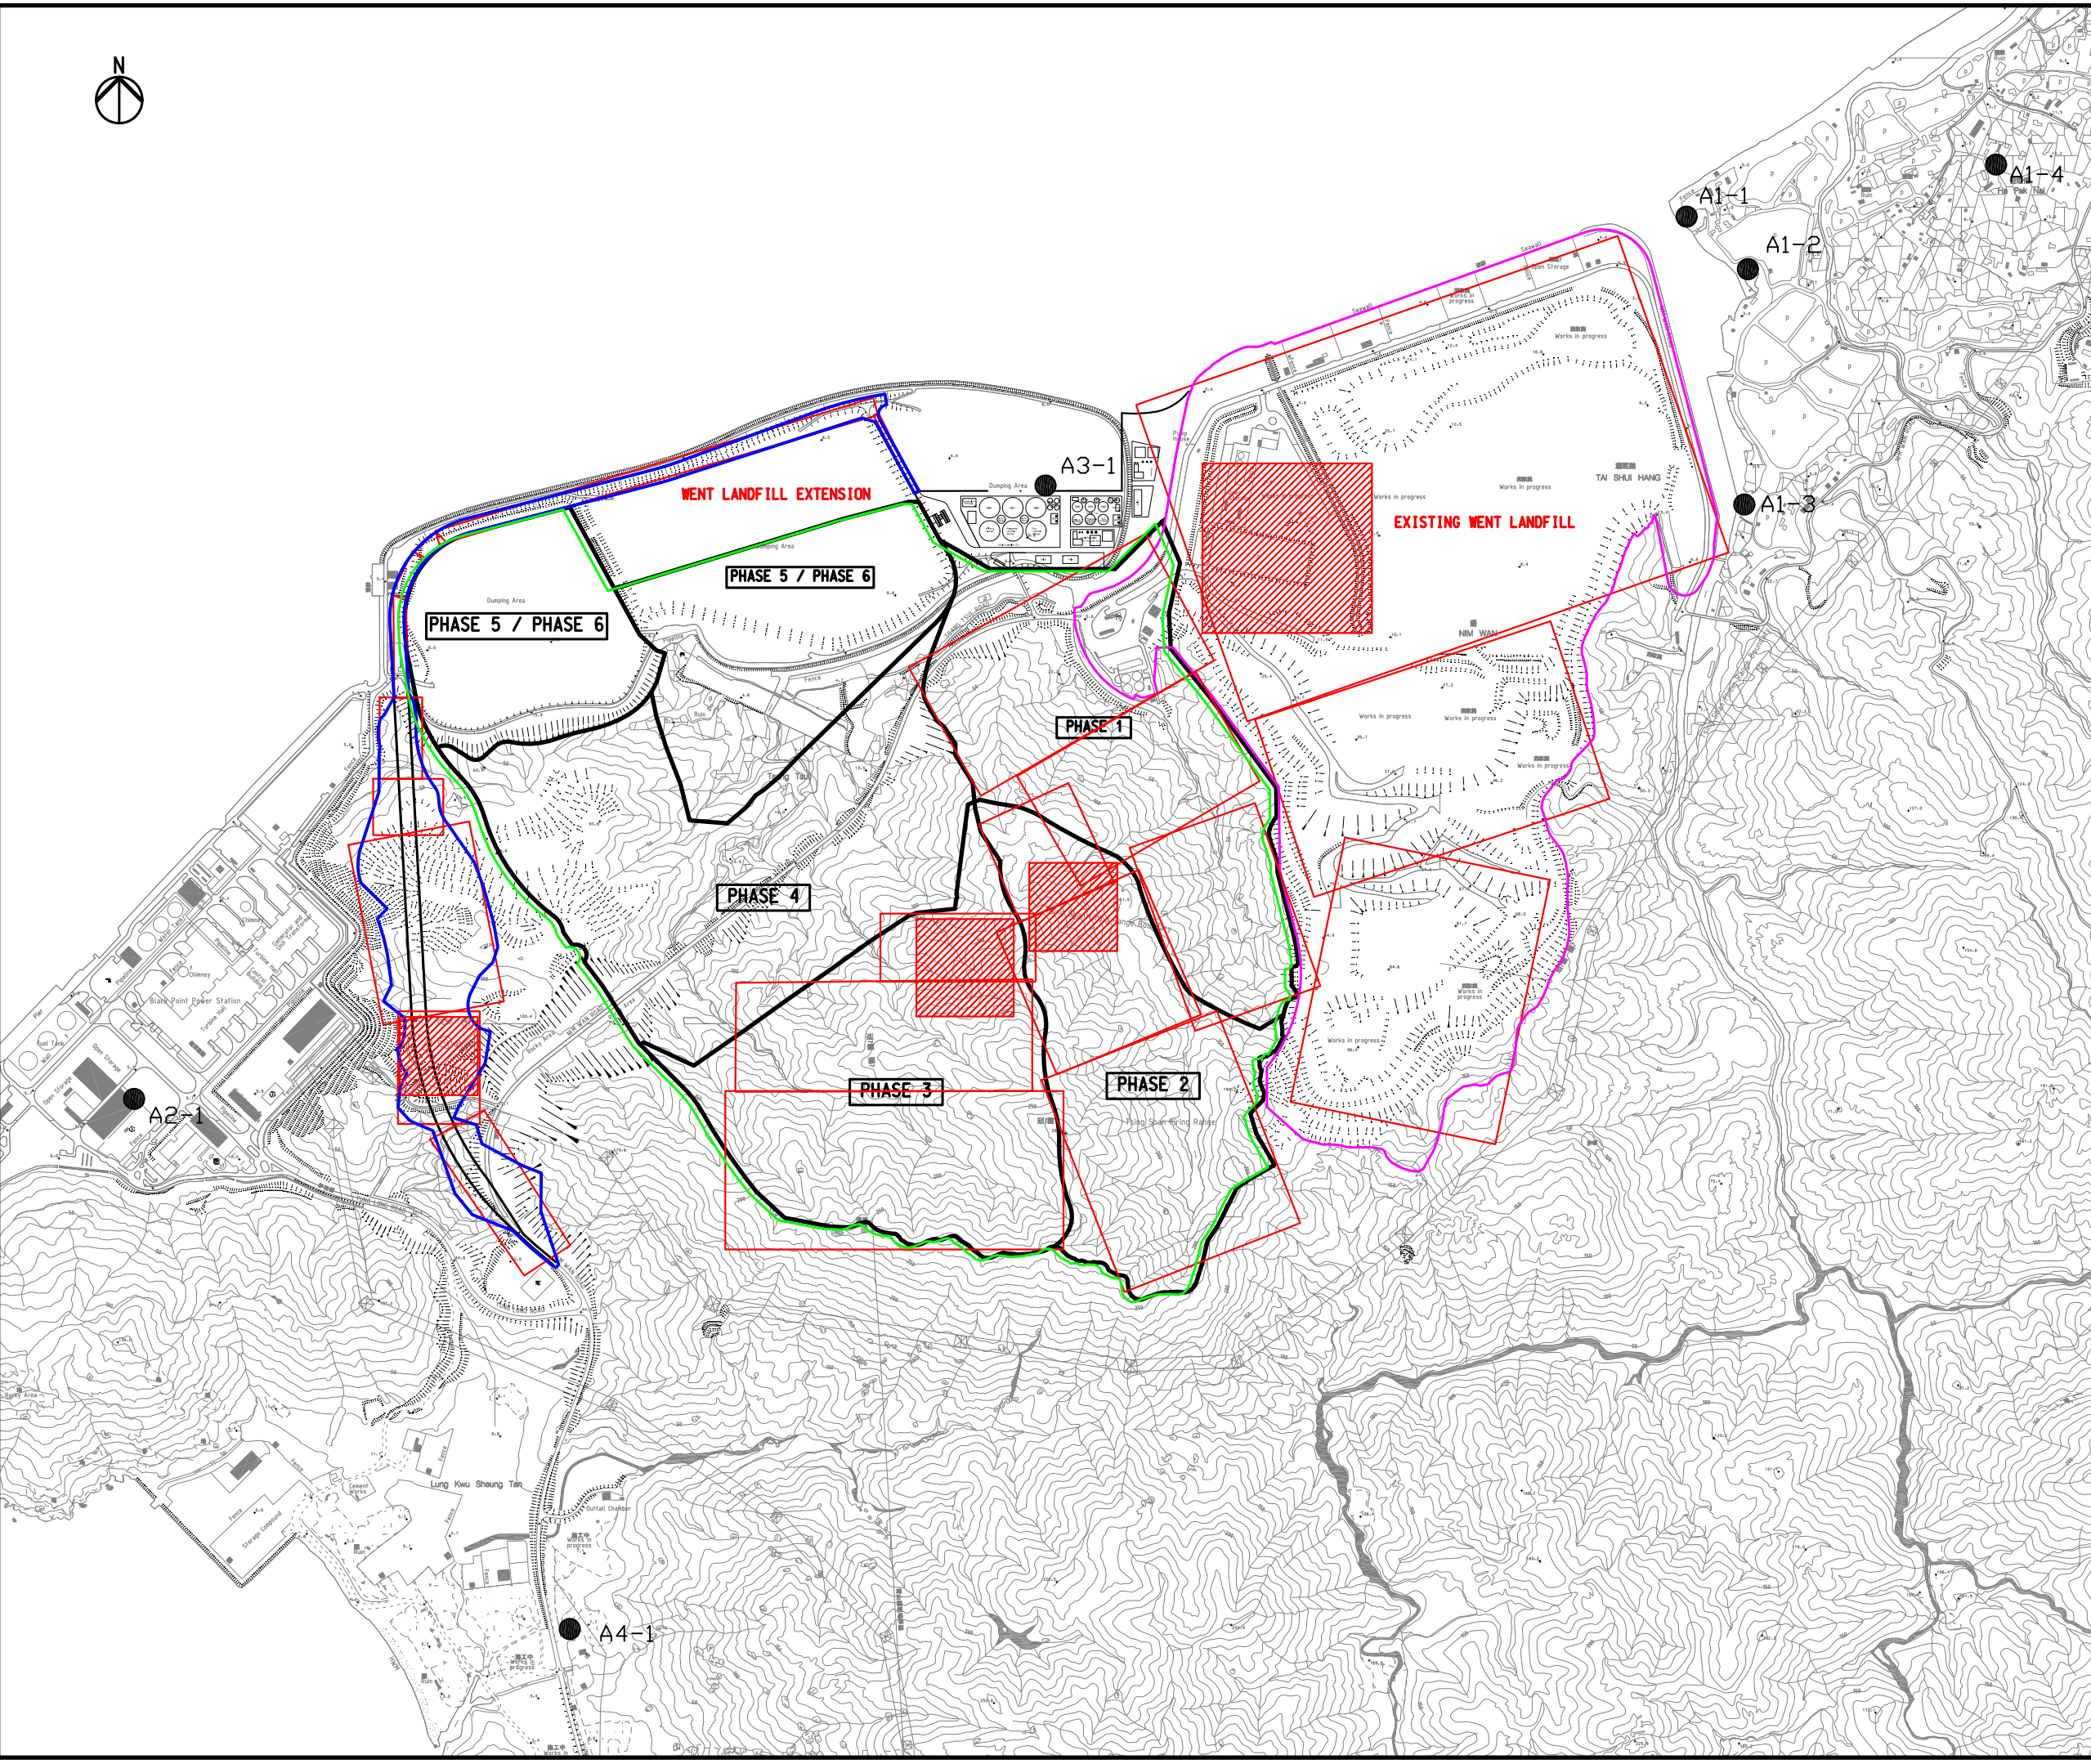

- Legend**
- ASR
 - Dust Emission Source (Heavy Construction)
 - Dust Emission Source (Operation/Wind Erosion)
 - Waste Boundary of WENT Landfill Extension
 - Boundary of Existing WENT Landfill
 - Boundary of Nim Wan Road Re-alignment Works

Rev	Description	By	Date
-	-	FC	01/09

Consultant
ARUP 奧雅納工程顧問
 Ove Arup & Partners Hong Kong Limited

Project title
 Agreement No. CE 43/2006 (EP)
 West New Territories (WENT)
 Landfill Extensions
 Feasibility Study


Drawing title
**DUST EMISSION SOURCE
 LOCATIONS
 (EXISTING WENT LANDFILL +
 WENT LANDFILL EXTENSION
 PHASE 2 + PHASE 3 - SCENARIO 2A)**

Drawing no. Figure 3.4c		Rev. -	
Drawn GK	Date 05/09	Checked FC	Approved ST
Scale 1 : 12000 on A3		Status PRELIMINARY	

COPYRIGHT RESERVED
 環境保護署
 廢物設施組
 Environmental Protection Department
 Waste Facilities Business Unit



Printed by : GK
Filename : G:\env\project_24929-70\drawings\Base map\WENT Drawing Air_revised_2\Figure 3.4d_Dust_S2Bdwg
May 2009

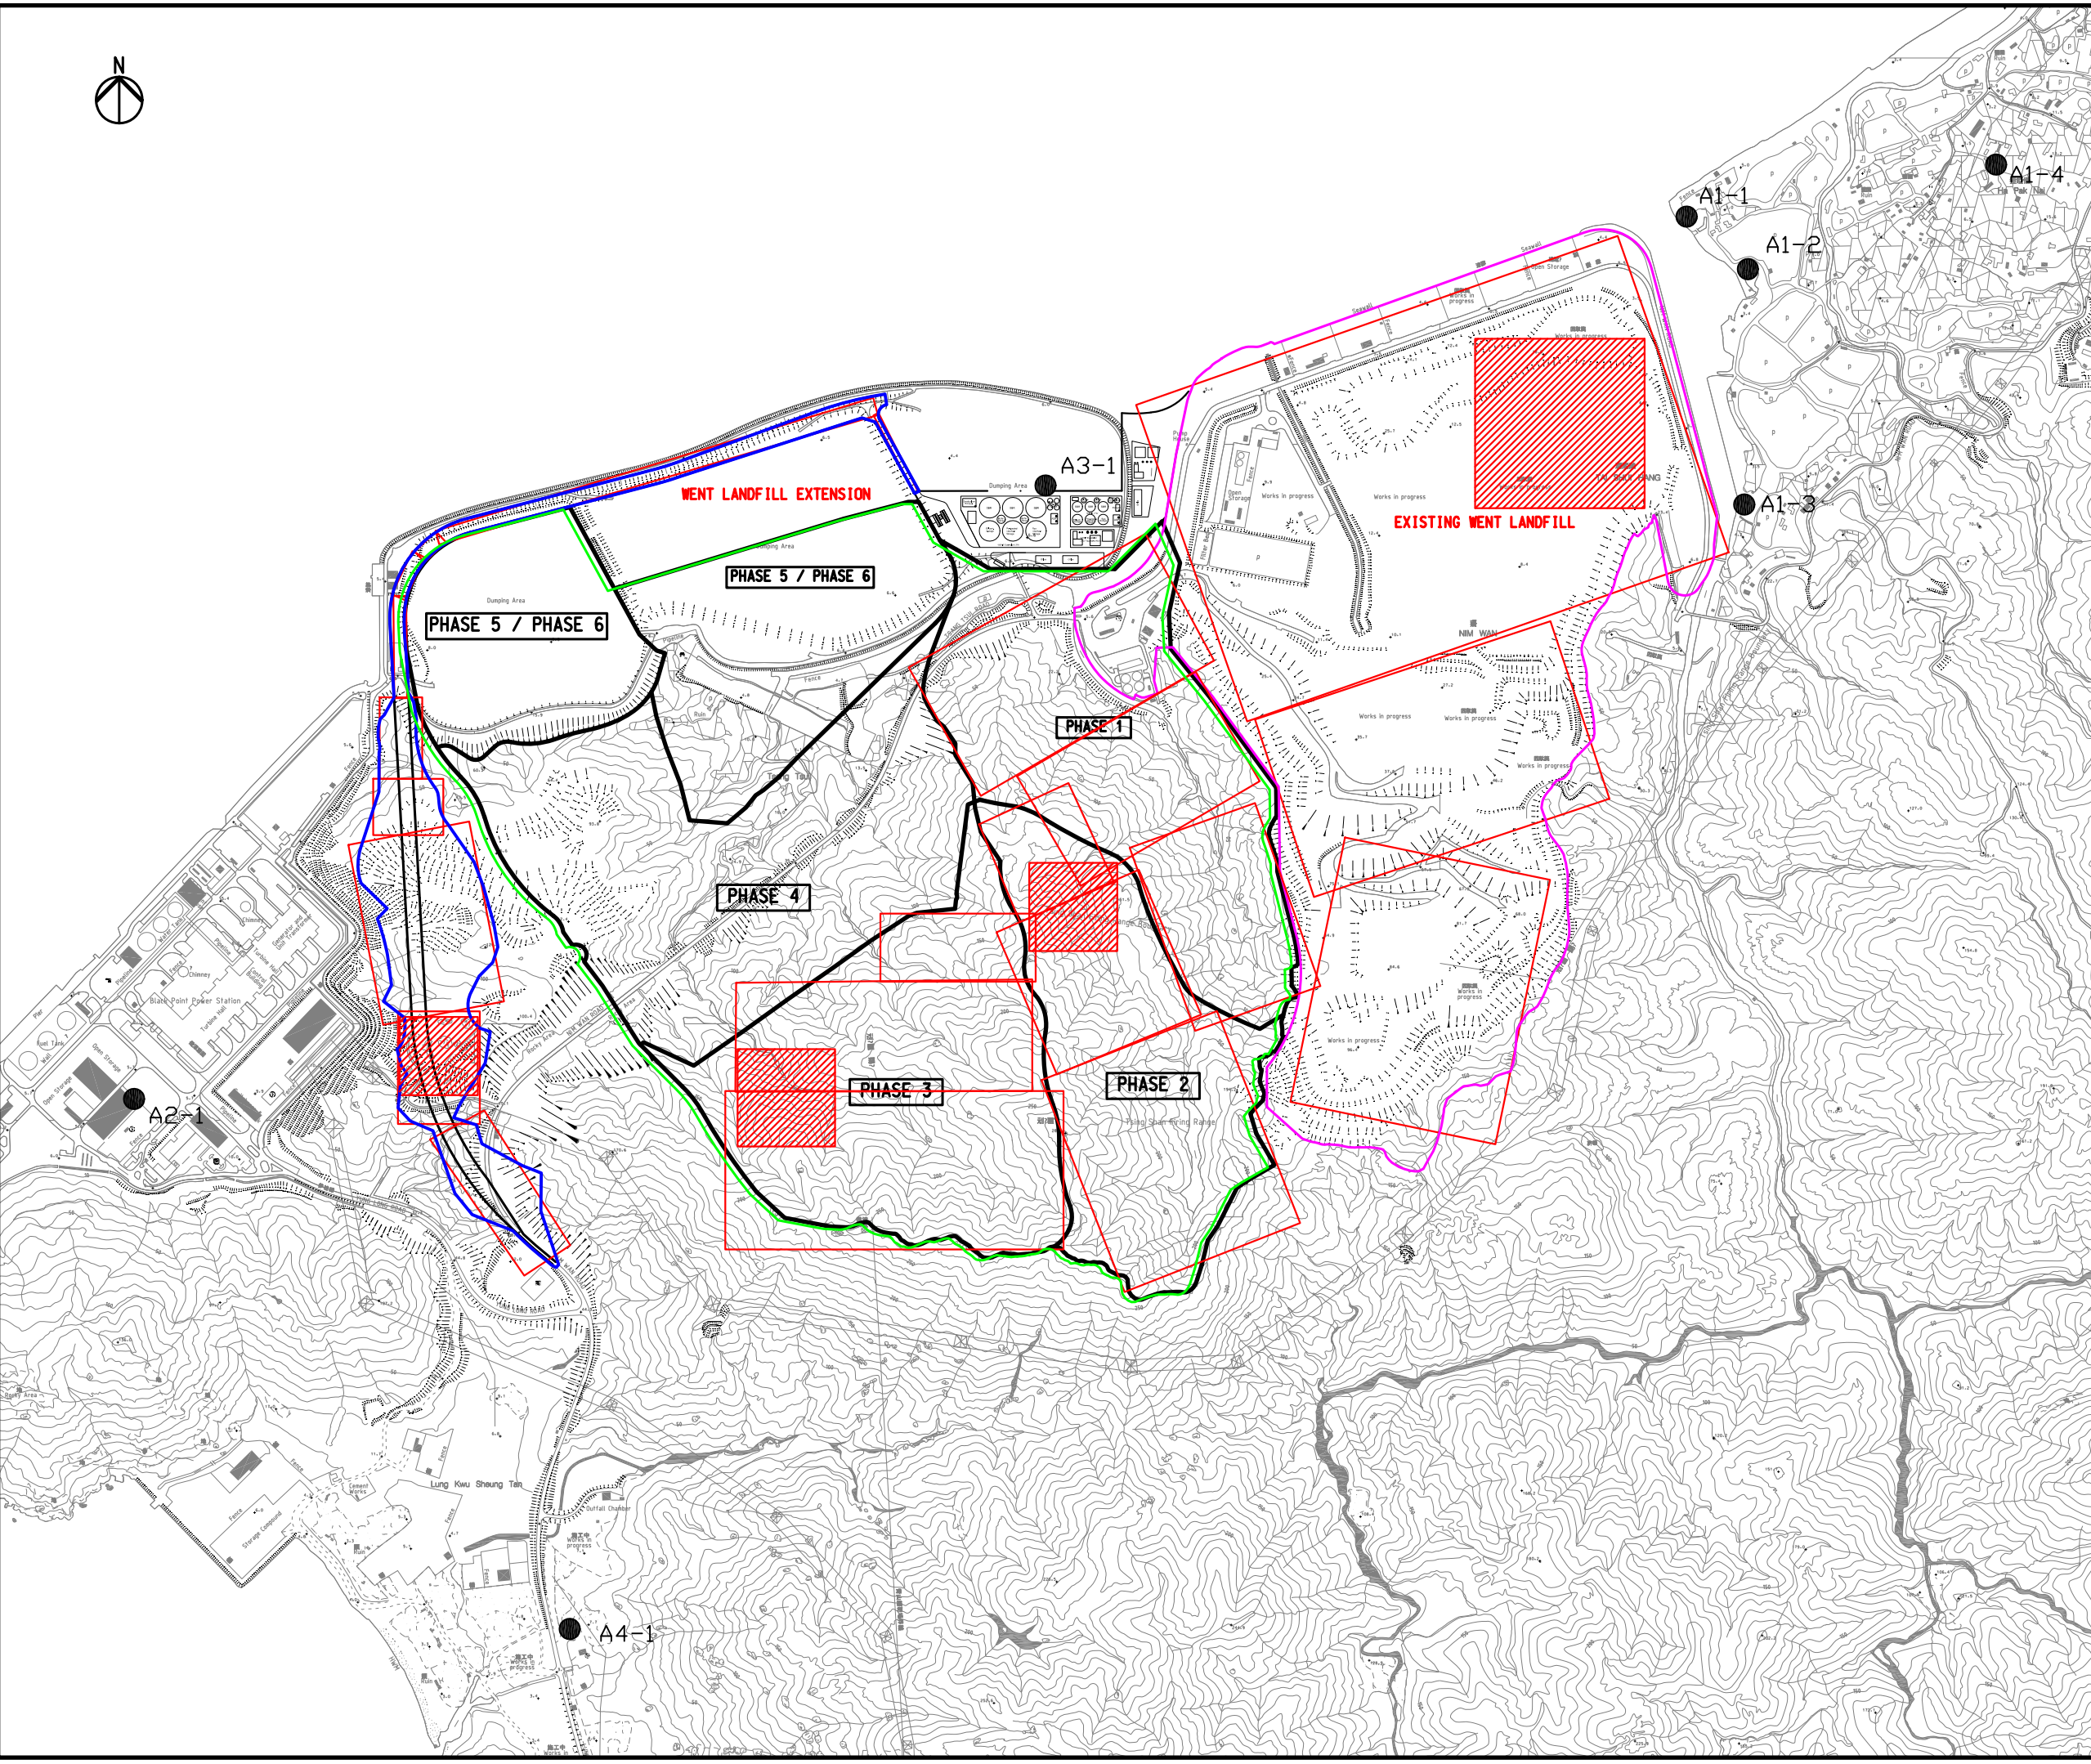

- Legend**
- ASR
 - Dust Emission Source (Heavy Construction)
 - Dust Emission Source (Operation/Wind Erosion)
 - Waste Boundary of WENT Landfill Extension
 - Boundary of Existing WENT Landfill
 - Boundary of Nim Wan Road Re-alignment Works

Rev	Description	By	Date
-	-	FC	01/09

Consultant
ARUP 奧雅納工程顧問
 Ove Arup & Partners Hong Kong Limited

Project title
 Agreement No. CE 43/2006 (EP)
 West New Territories (WENT)
 Landfill Extensions
 Feasibility Study


Drawing title
**DUST EMISSION SOURCE
 LOCATIONS
 (EXISTING WENT LANDFILL +
 WENT LANDFILL EXTENSION
 PHASE 2 + PHASE 3 - SCENARIO 2B)**

Drawing no. Figure 3.4d		Rev. -	
Drawn GK	Date 05/09	Checked FC	Approved ST
Scale 1 : 12000 on A3		Status PRELIMINARY	

COPYRIGHT RESERVED
 環境保護署
 廢物設施組
 Environmental Protection Department
 Waste Facilities Business Unit



Printed by : GK
Filename : G:\env\project_24929-70\drawings\Base map\WENT Drawing_Air_revised_2\Figure 3.4d_Dust_S2C.dwg
May 2009

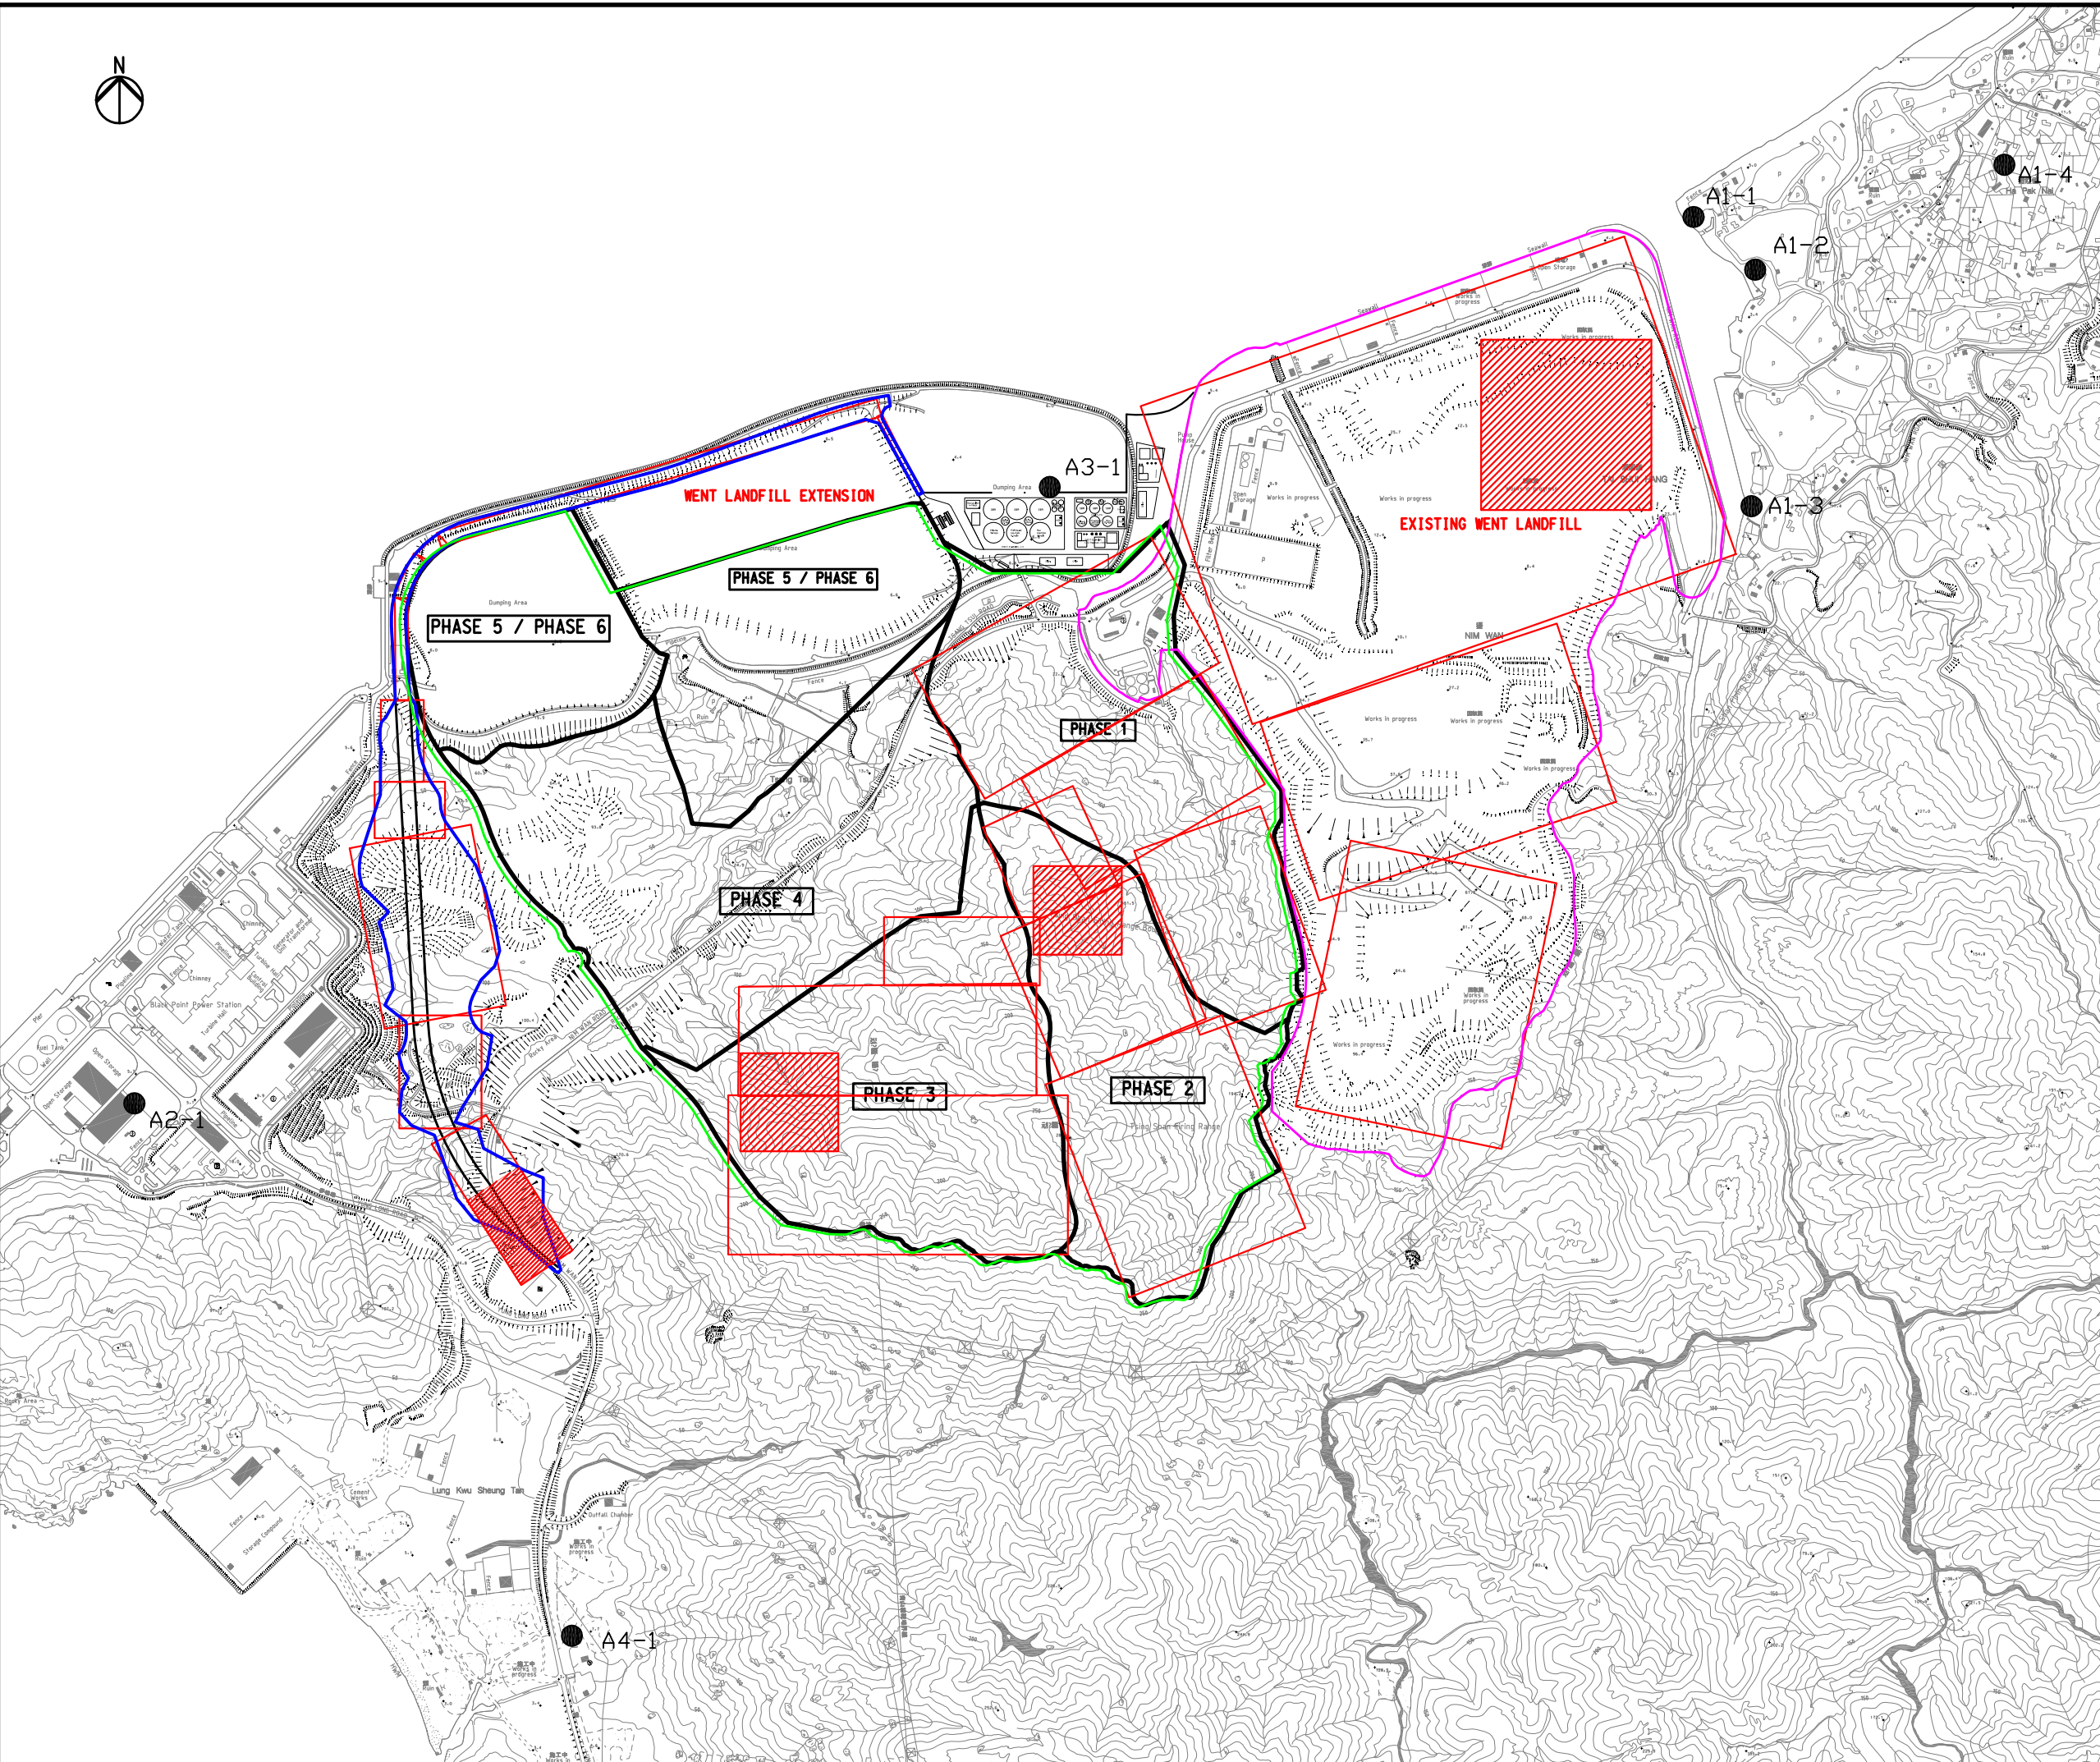

- Legend**
- ASR
 - Dust Emission Source (Heavy Construction)
 - Dust Emission Source (Operation/Wind Erosion)
 - Waste Boundary of WENT Landfill Extension
 - Boundary of Existing WENT Landfill
 - Boundary of Nim Wan Road Re-alignment Works

Rev	Description	By	Date
-	-----	FC	01/09

Consultant
ARUP 奧雅納工程顧問
 Ove Arup & Partners Hong Kong Limited

Project title
 Agreement No. CE 43/2006 (EP)
 West New Territories (WENT)
 Landfill Extensions
 Feasibility Study

Drawing title
**DUST EMISSION SOURCE
 LOCATIONS
 (EXISTING WENT LANDFILL +
 WENT LANDFILL EXTENSION
 PHASE 2 + PHASE 3 - SCENARIO 2C)**


Drawing no. Figure 3.4e		Rev. -	
Drawn GK	Date 05/09	Checked FC	Approved ST
Scale 1 : 12000 on A3		Status PRELIMINARY	

COPYRIGHT RESERVED

環境保護署
 廢物設施組
 Environmental Protection Department
 Waste Facilities Business Unit



Printed by : GK
Filename : G:\env\project_24929-70\drawings\Base map\WENT\Drawing_Air_revised_2\Figure 3.4e_Dust_S3Adwg
May 2009

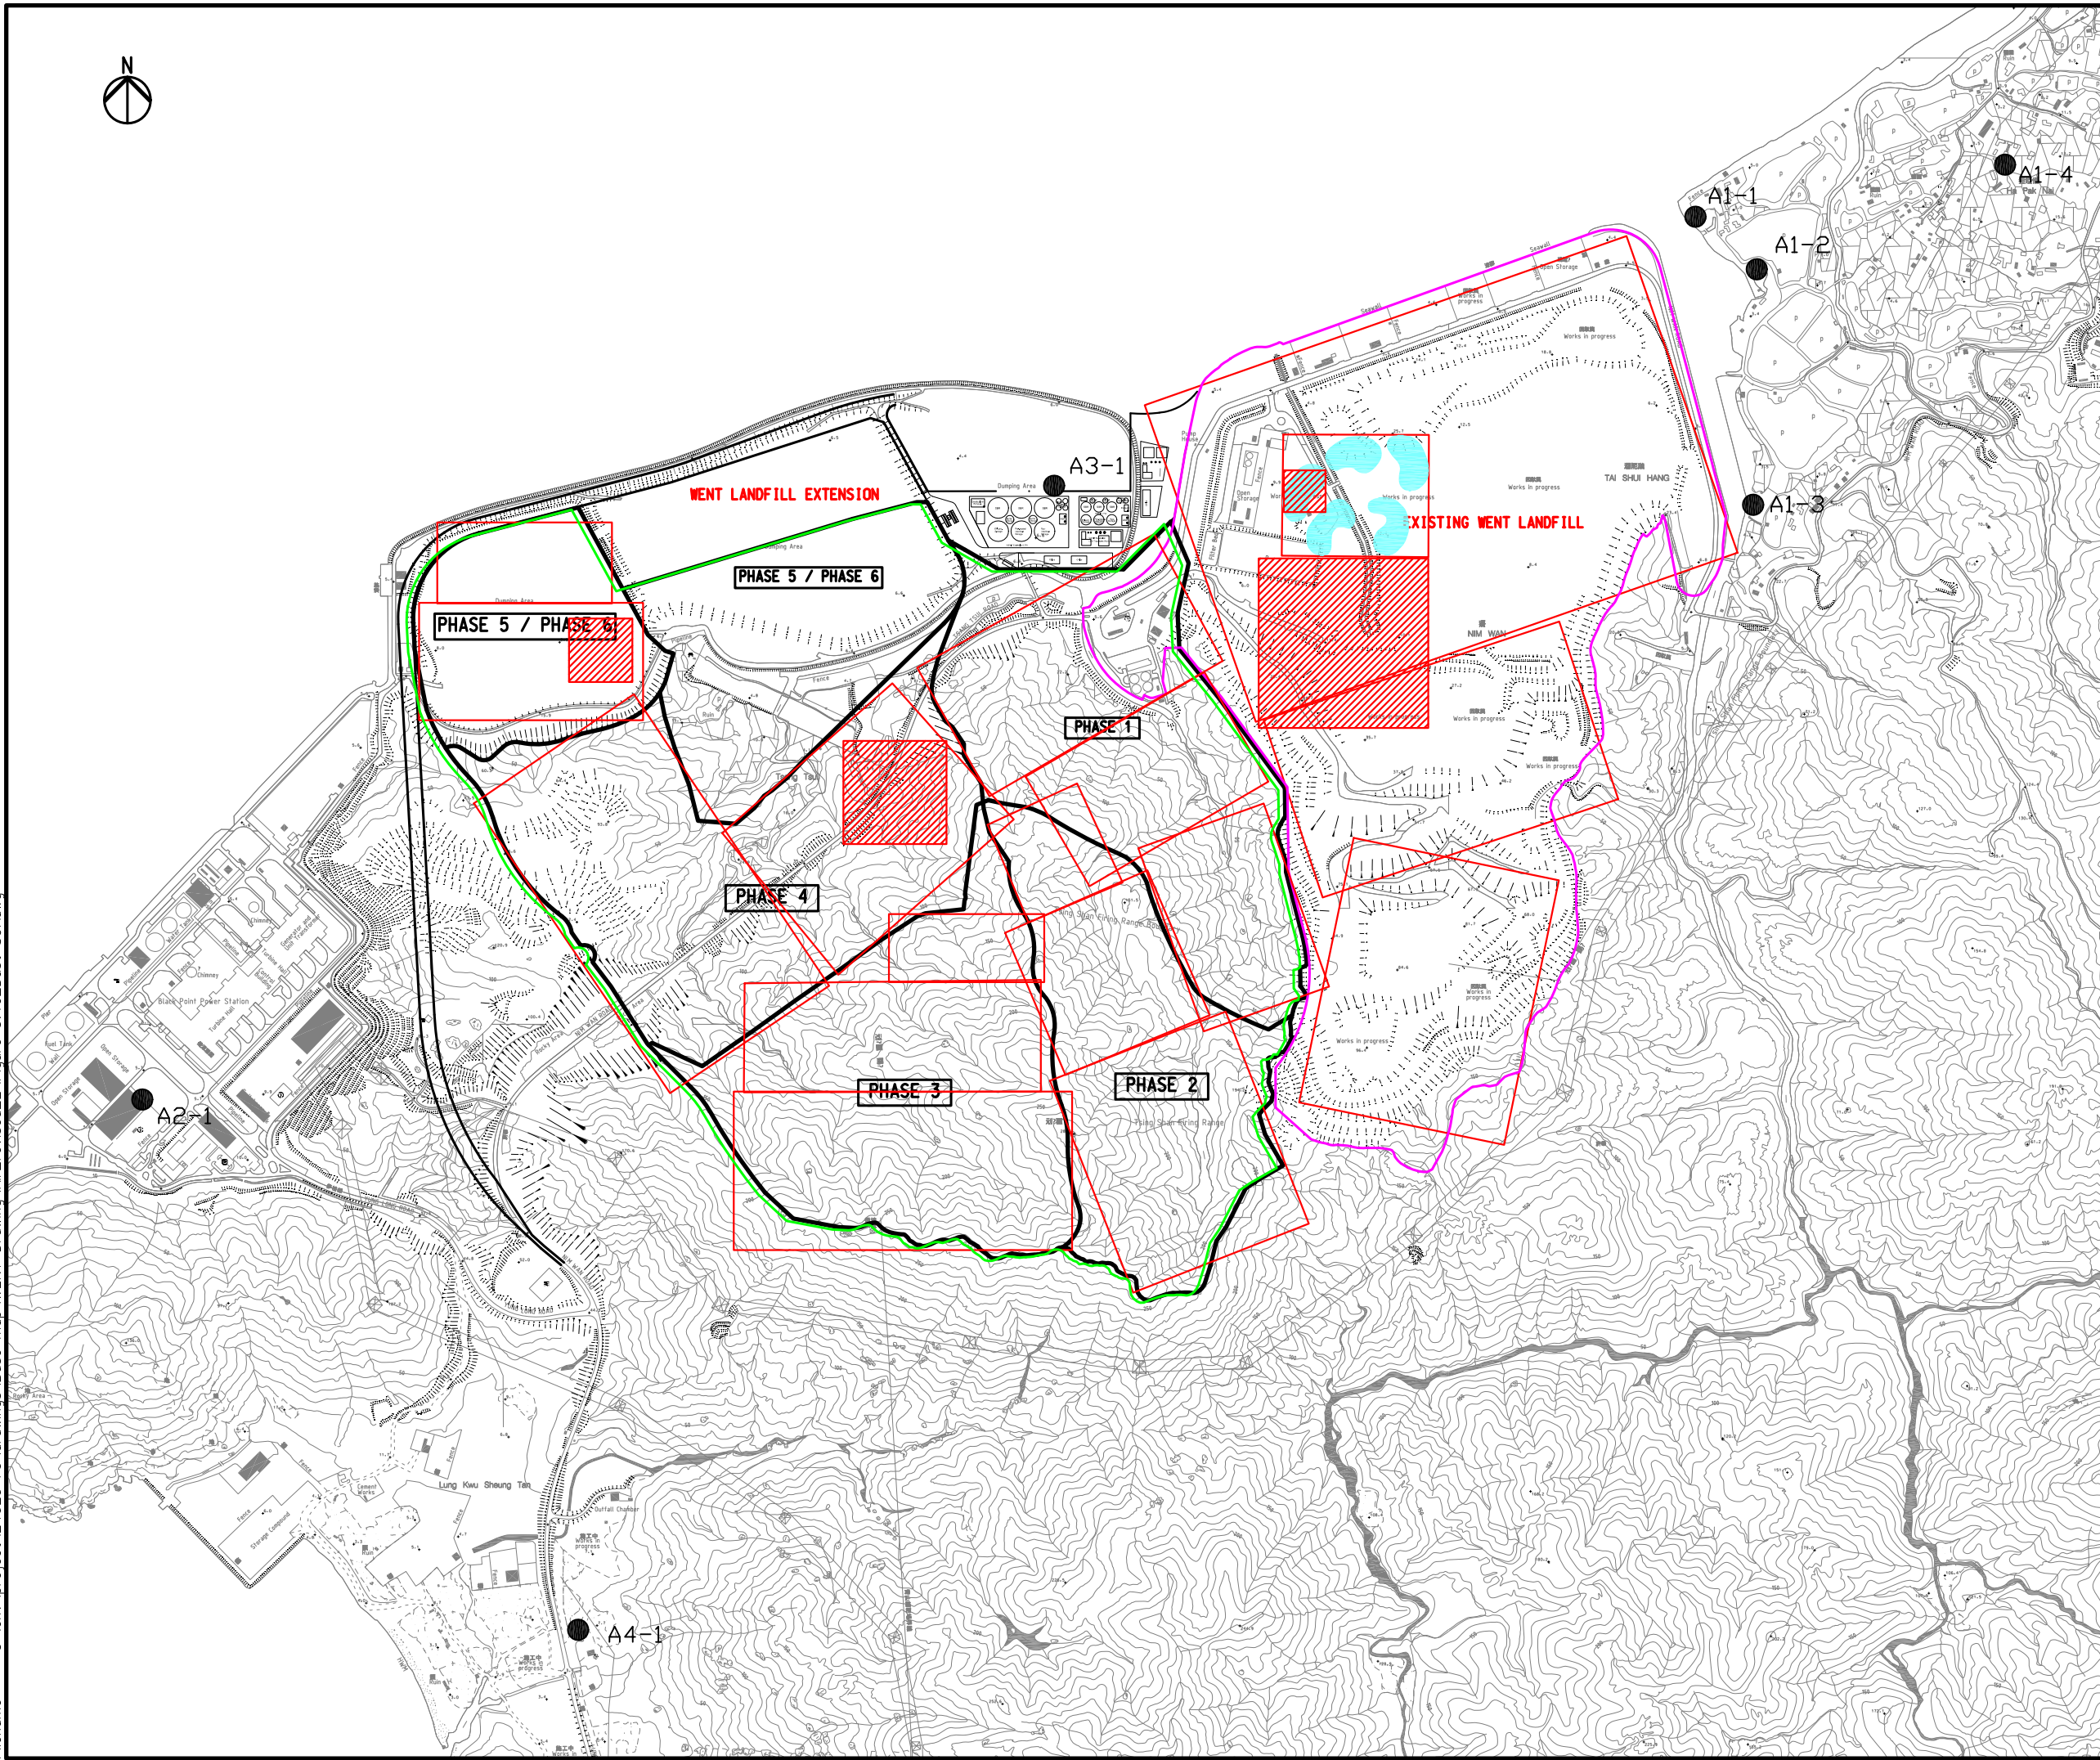

- Legend**
- ASR
 - Dust Emission Source (Heavy Construction)
 - Dust Emission Source (Operation/Wind Erosion)
 - Proposed Fish Pond
 - Waste Boundary of WENT Landfill Extension
 - Boundary of Existing WENT Landfill

Rev	Description	By	Date
-	-	FC	01/09

Consultant
ARUP 奧雅納工程顧問
 Ove Arup & Partners Hong Kong Limited

Project title
 Agreement No. CE 43/2006 (EP)
 West New Territories (WENT)
 Landfill Extensions
 Feasibility Study

Drawing title
**DUST EMISSION SOURCE
 LOCATIONS
 (EXISTING WENT LANDFILL +
 WENT LANDFILL EXTENSION
 PHASE 4 + PHASE 5 - SCENARIO 3A)**


Drawing no. Figure 3.4f		Rev. -	
Drawn GK	Date 05/09	Checked FC	Approved ST
Scale 1 : 12000 on A3		Status PRELIMINARY	

COPYRIGHT RESERVED
 環境保護署
 廢物設施組
 Environmental Protection Department
 Waste Facilities Business Unit



Legend

-  ASR
-  Dust Emission Source (Heavy Construction)
-  Dust Emission Source (Operation/Wind Erosion)
-  Proposed Fish Pond
-  Waste Boundary of WENT Landfill Extension
-  Boundary of Existing WENT Landfill

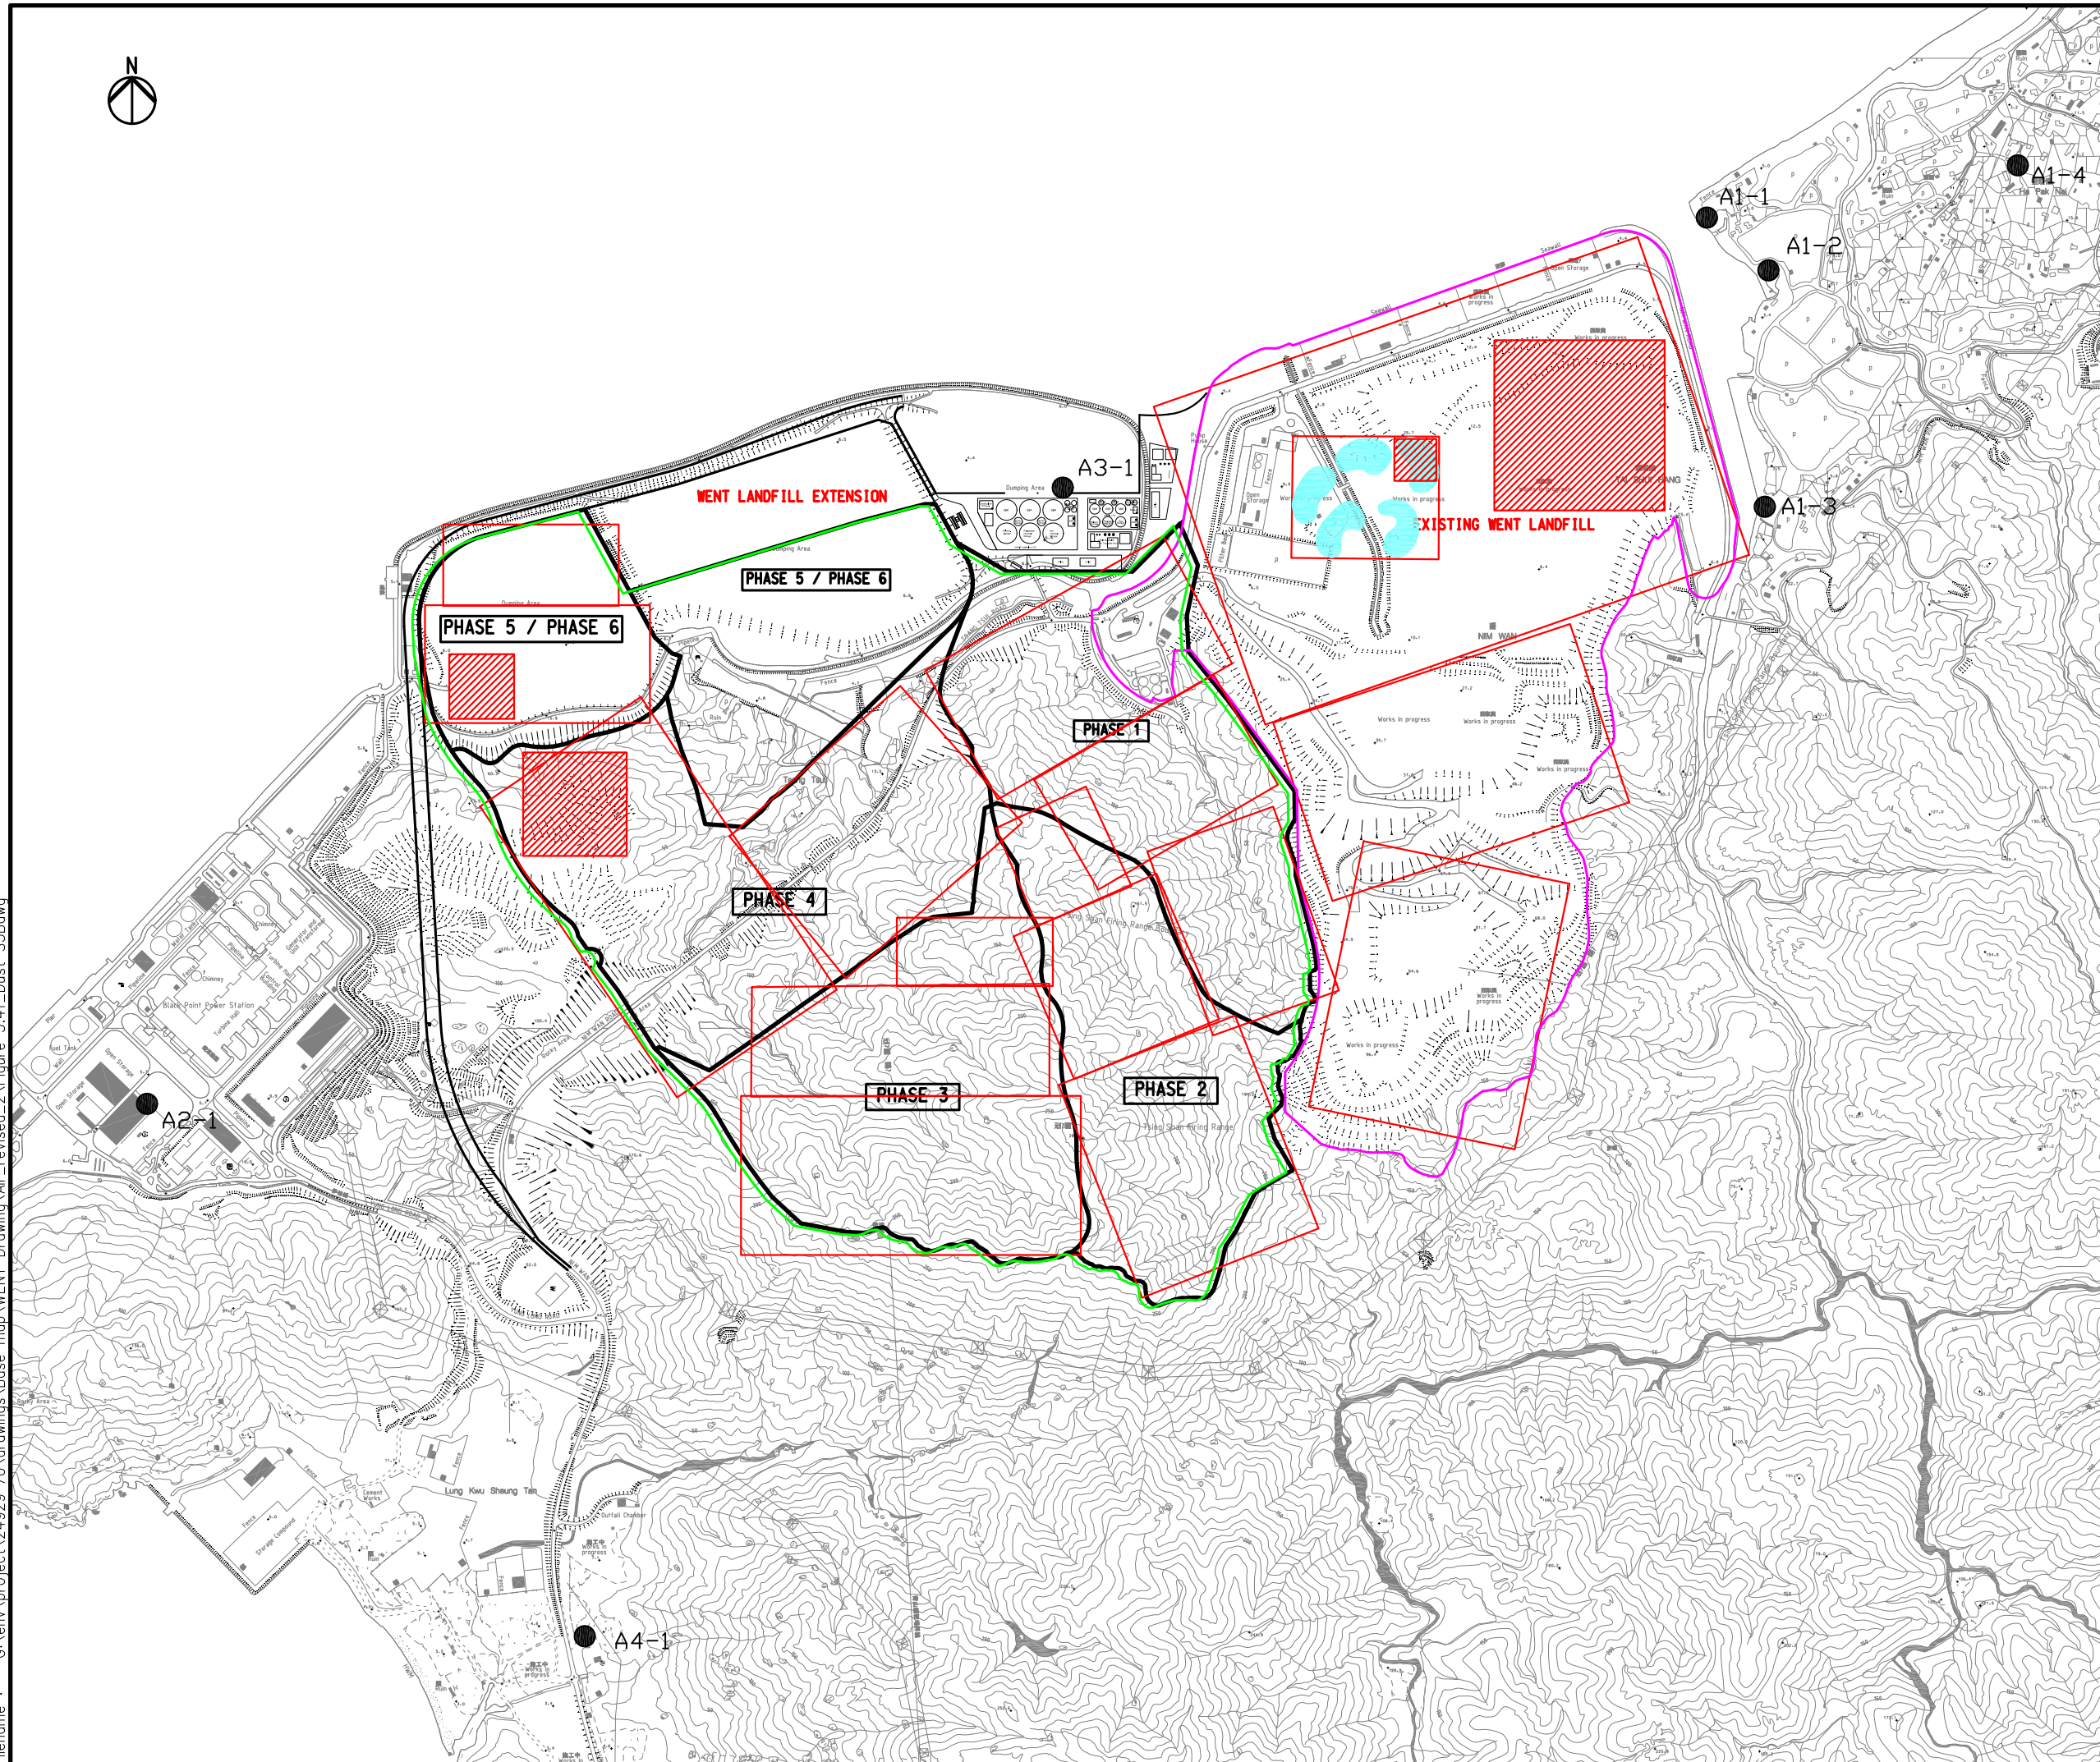

Rev	Description	By	Date
-	-	FC	01/09

Consultant
ARUP 奧雅納工程顧問
 Ove Arup & Partners Hong Kong Limited


Project title
 Agreement No. CE 43/2006 (EP)
 West New Territories (WENT)
 Landfill Extensions
 Feasibility Study

Drawing title
**DUST EMISSION SOURCE
 LOCATIONS
 (EXISTING WENT LANDFILL +
 WENT LANDFILL EXTENSION
 PHASE 4 + PHASE 5 - SCENARIO 3B)**

Drawing no. Figure 3.4g		Rev. -	
Drawn GK	Date 05/09	Checked FC	Approved ST
Scale 1 : 12000 on A3		Status PRELIMINARY	

COPYRIGHT RESERVED
 環境保護署
 廢物設施組
 Environmental Protection Department
 Waste Facilities Business Unit

Printed by : GK
 File name : G:\env\project_24929-70\drawings\Base map\WENT\Drawing_Air_revised_2\Figure 3.4f_Dust_S3Bdwg
 May 2009

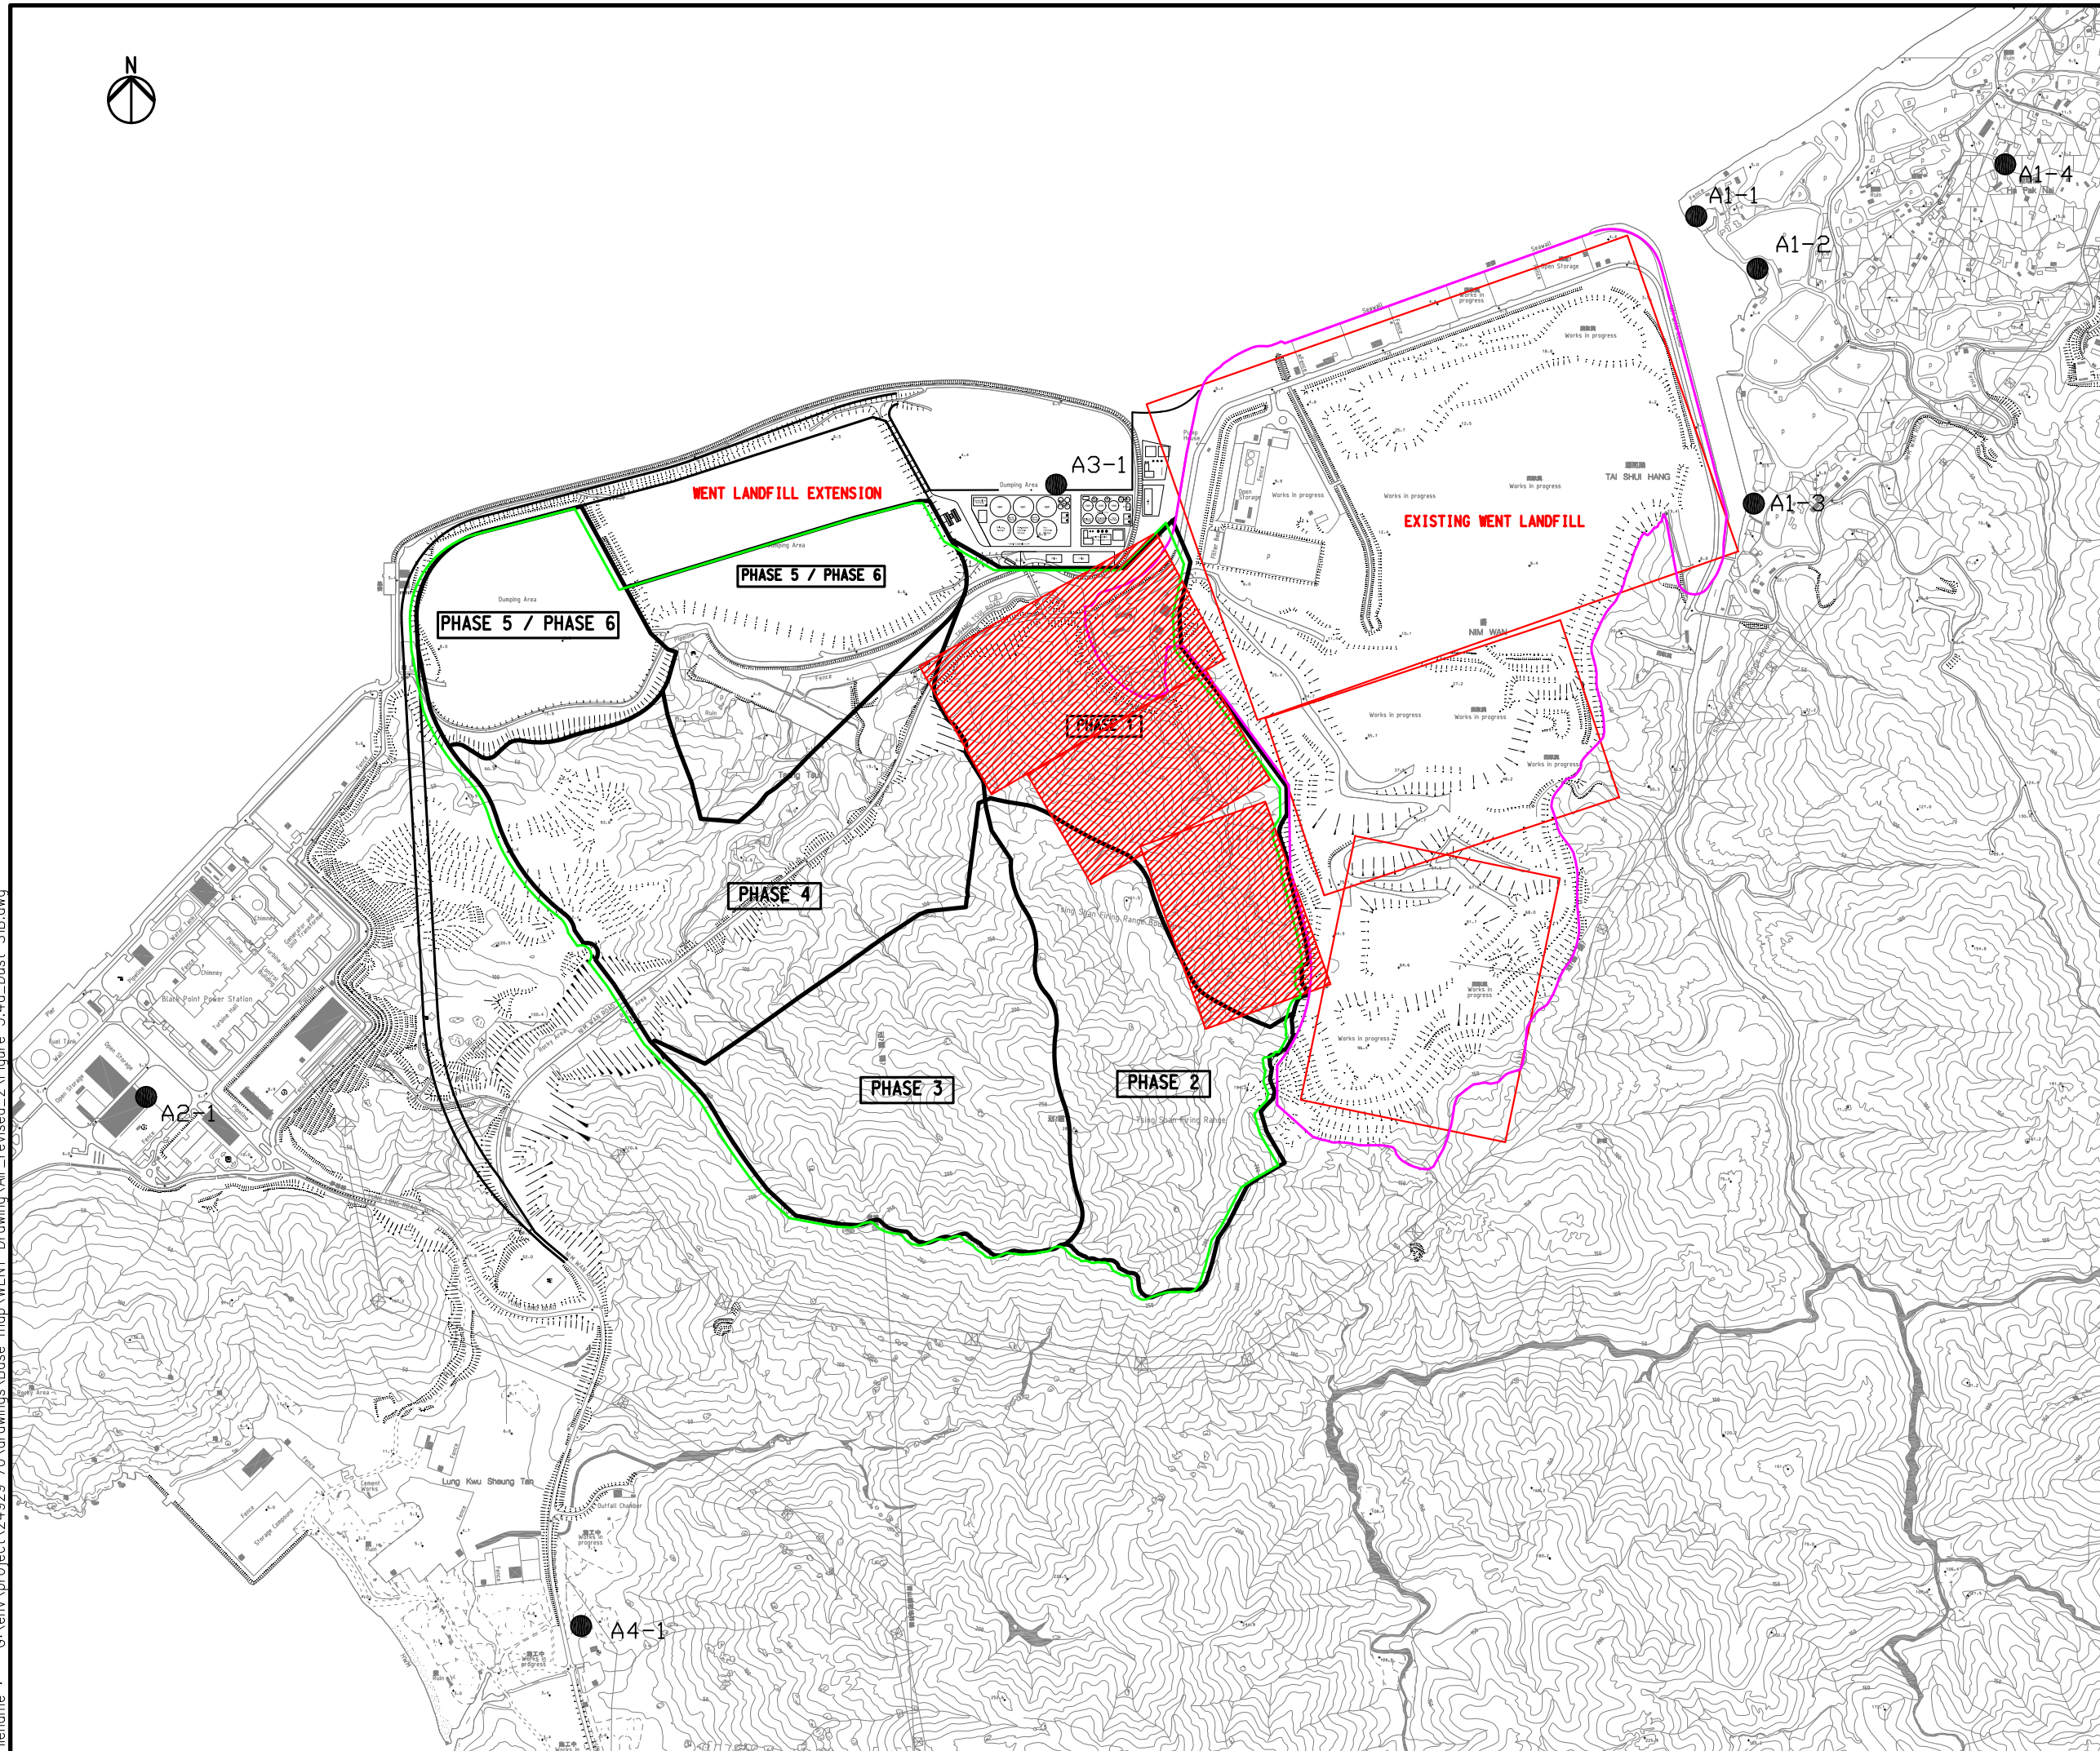

- Legend**
- ASR
 - Dust Emission Source (Heavy Construction)
 - Dust Emission Source (Operation/Wind Erosion)
 - Waste Boundary of WENT Landfill Extension
 - Boundary of Existing WENT Landfill

Printed by : GK
 File name : G:\env\project_24929-70\drawings\Base map\WENT Drawing Air_revised_2\Figure 3.4a_Dust_SIB.dwg
 May 2009

Rev	Description	By	Date
-		FC	01/09

Consultant
ARUP 奧雅納工程顧問
 Ove Arup & Partners Hong Kong Limited

Project title
 Agreement No. CE 43/2006 (EP)
 West New Territories (WENT)
 Landfill Extensions
 Feasibility Study

Drawing title
**DUST EMISSION SOURCE
 LOCATIONS
 (EXISTING WENT LANDFILL +
 WENT LANDFILL EXTENSION
 PHASE 1 - SCENARIO 1)**


Drawing no.		Rev.	
GK		-	
Drawn	Date	Checked	Approved
GK	05/09	FC	ST
Scale	Status	PRELIMINARY	
1 : 12000 on A3			

COPYRIGHT RESERVED

環境保護署
 廢物設施組
 Environmental Protection Department
 Waste Facilities Business Unit



Printed by : GK
 File name : G:\env\project_24929-70\drawings\Base map\WENT\Drawing_Air_revised_2\Figure 3.4a_Dust_SIB.dwg
 May 2009

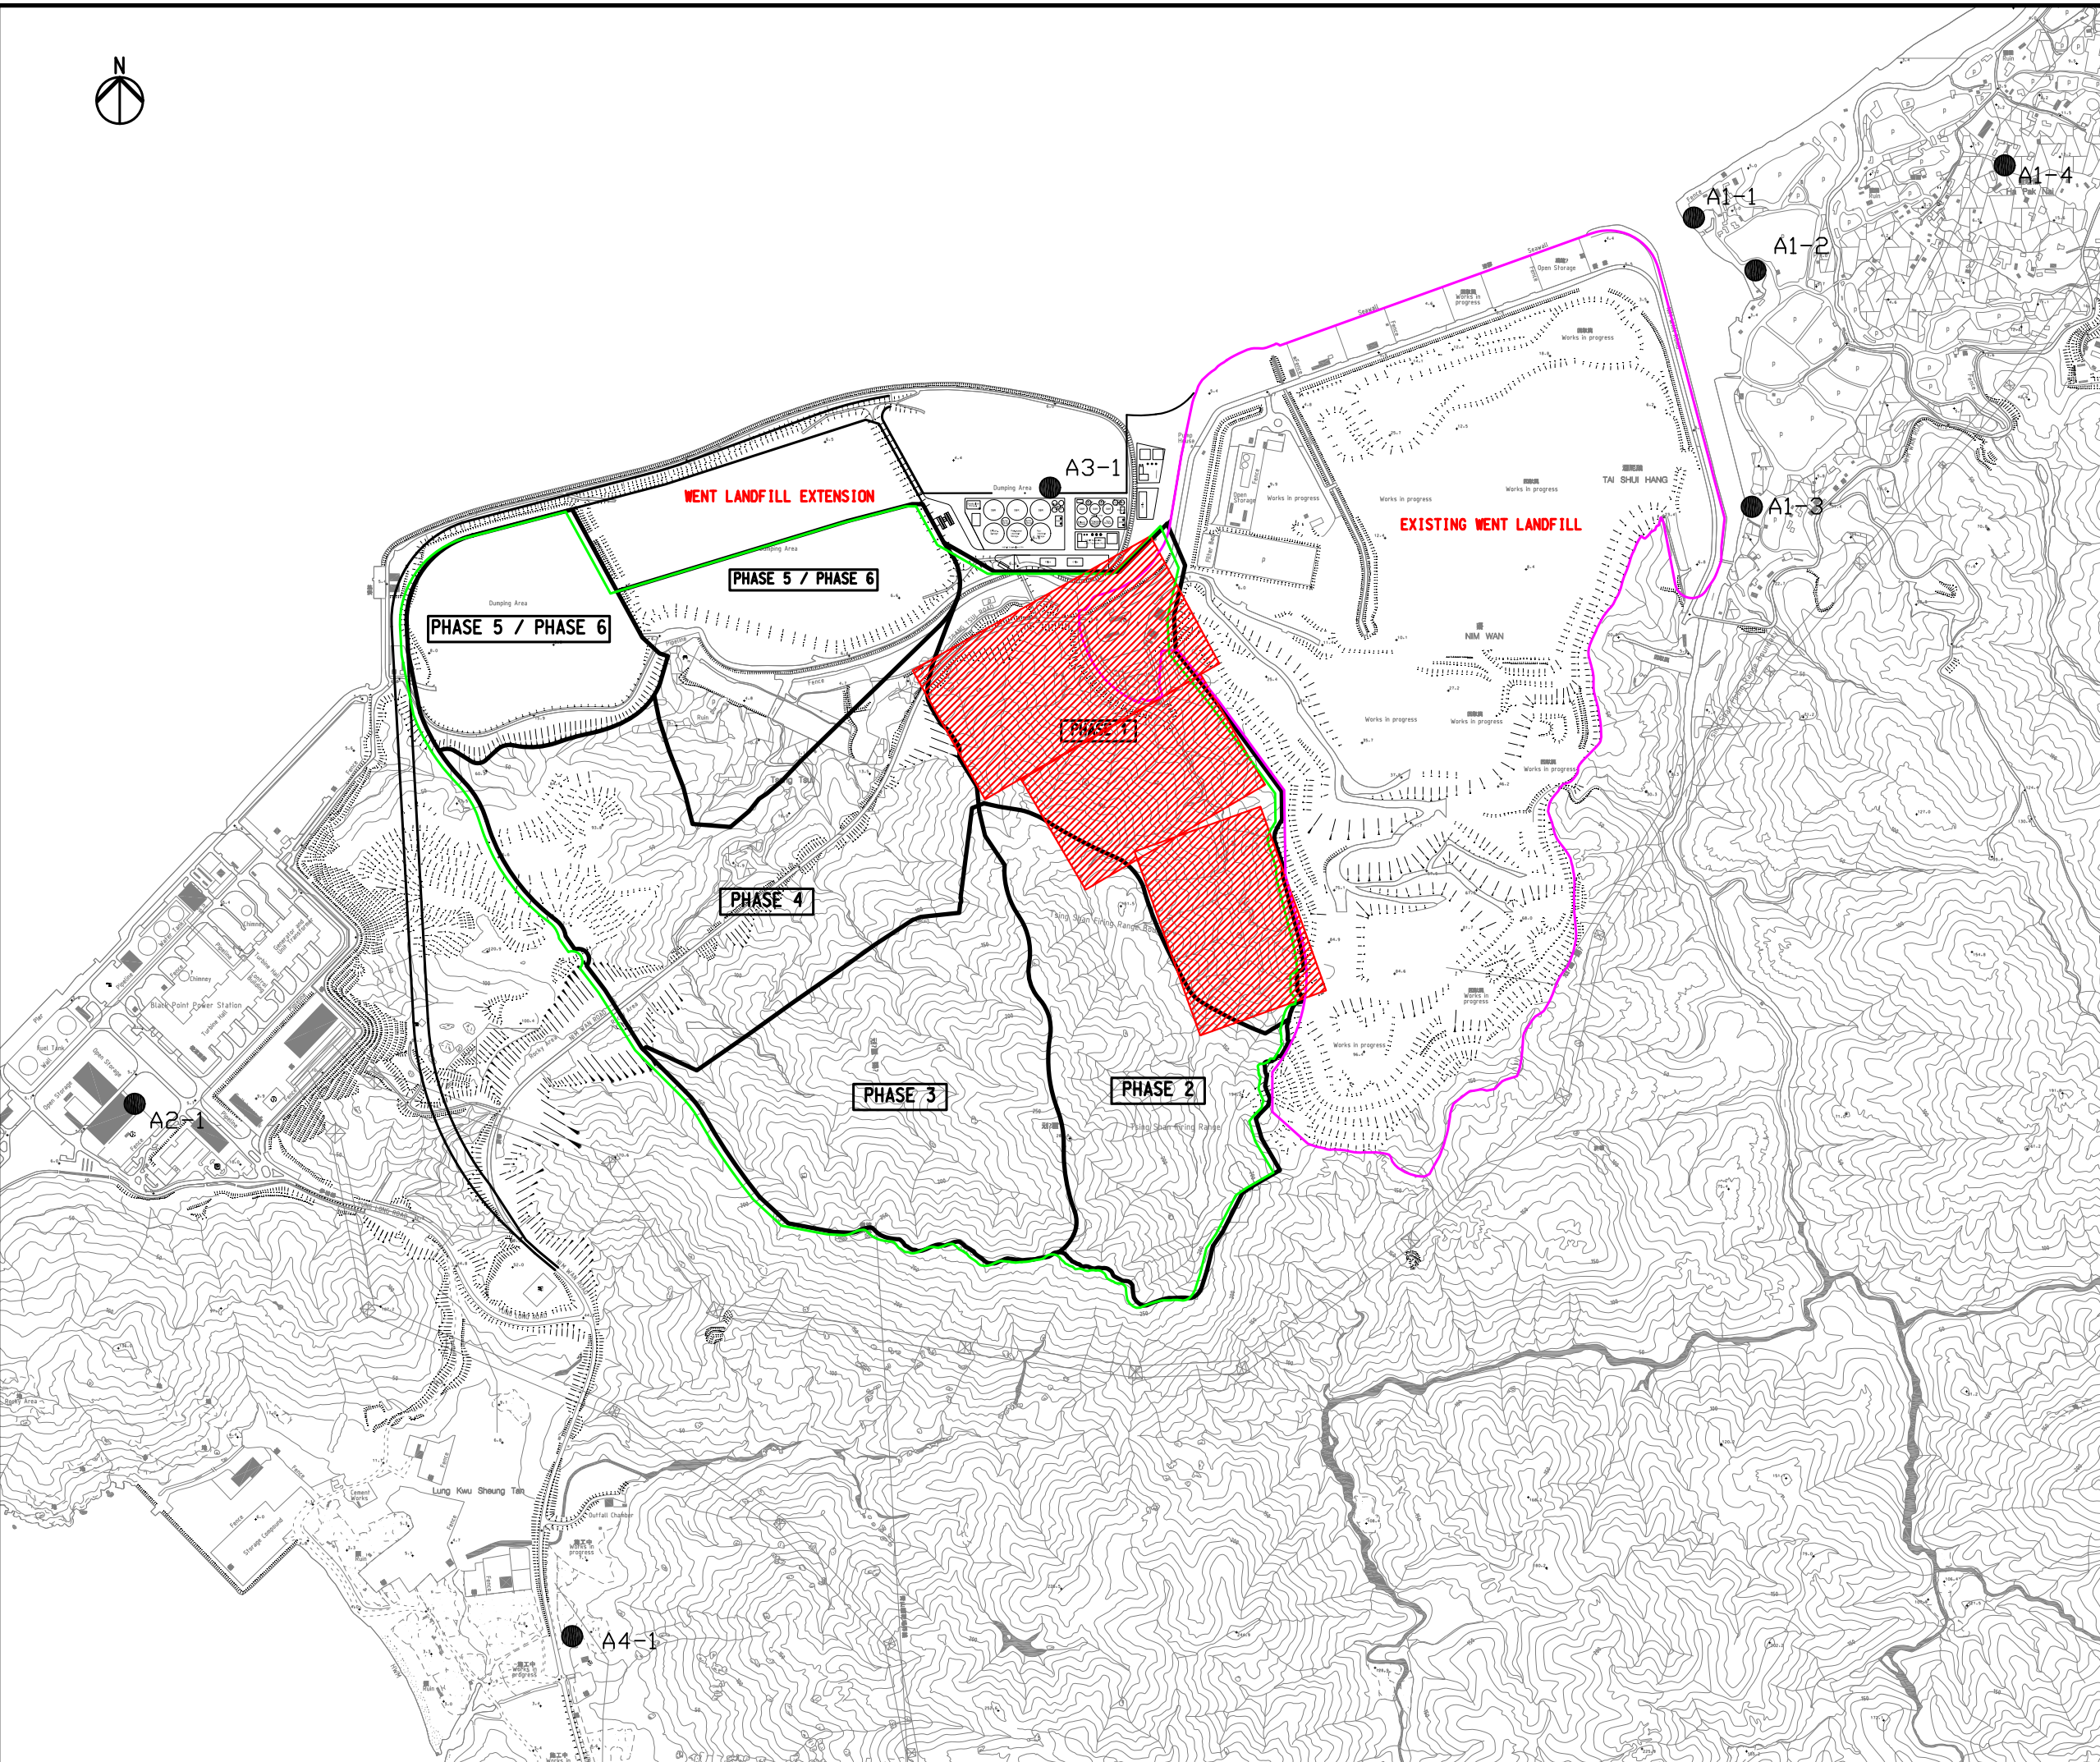

- Legend**
- ASR
 - Dust Emission Source (Heavy Construction)
 - Dust Emission Source (Operation/Wind Erosion)
 - Waste Boundary of WENT Landfill Extension
 - Boundary of Existing WENT Landfill

Rev	Description	By	Date	
				FC 01/09

Consultant
ARUP 奧雅納工程顧問
 Ove Arup & Partners Hong Kong Limited

Project title
 Agreement No. CE 43/2006 (EP)
 West New Territories (WENT)
 Landfill Extensions
 Feasibility Study

Drawing title
**DUST EMISSION SOURCE LOCATIONS
 (CONTRIBUTION FROM WENT
 LANDFILL EXTENSION - SCENARIO 1)**


Drawing no.		Rev.	
Figure 3.4i			
Drawn	Date	Checked	Approved
GK	05/09	FC	ST
Scale		Status	
1 : 12000 on A3		PRELIMINARY	

COPYRIGHT RESERVED

環境保護署
 廢物設施組
 Environmental Protection Department
 Waste Facilities Business Unit



Printed by : GK
Filename : G:\env\project_24929-70\drawings\Base map\WENT Drawing Air_revised_2\Figure 3.4g_Dust_S4Adwg
May 2009

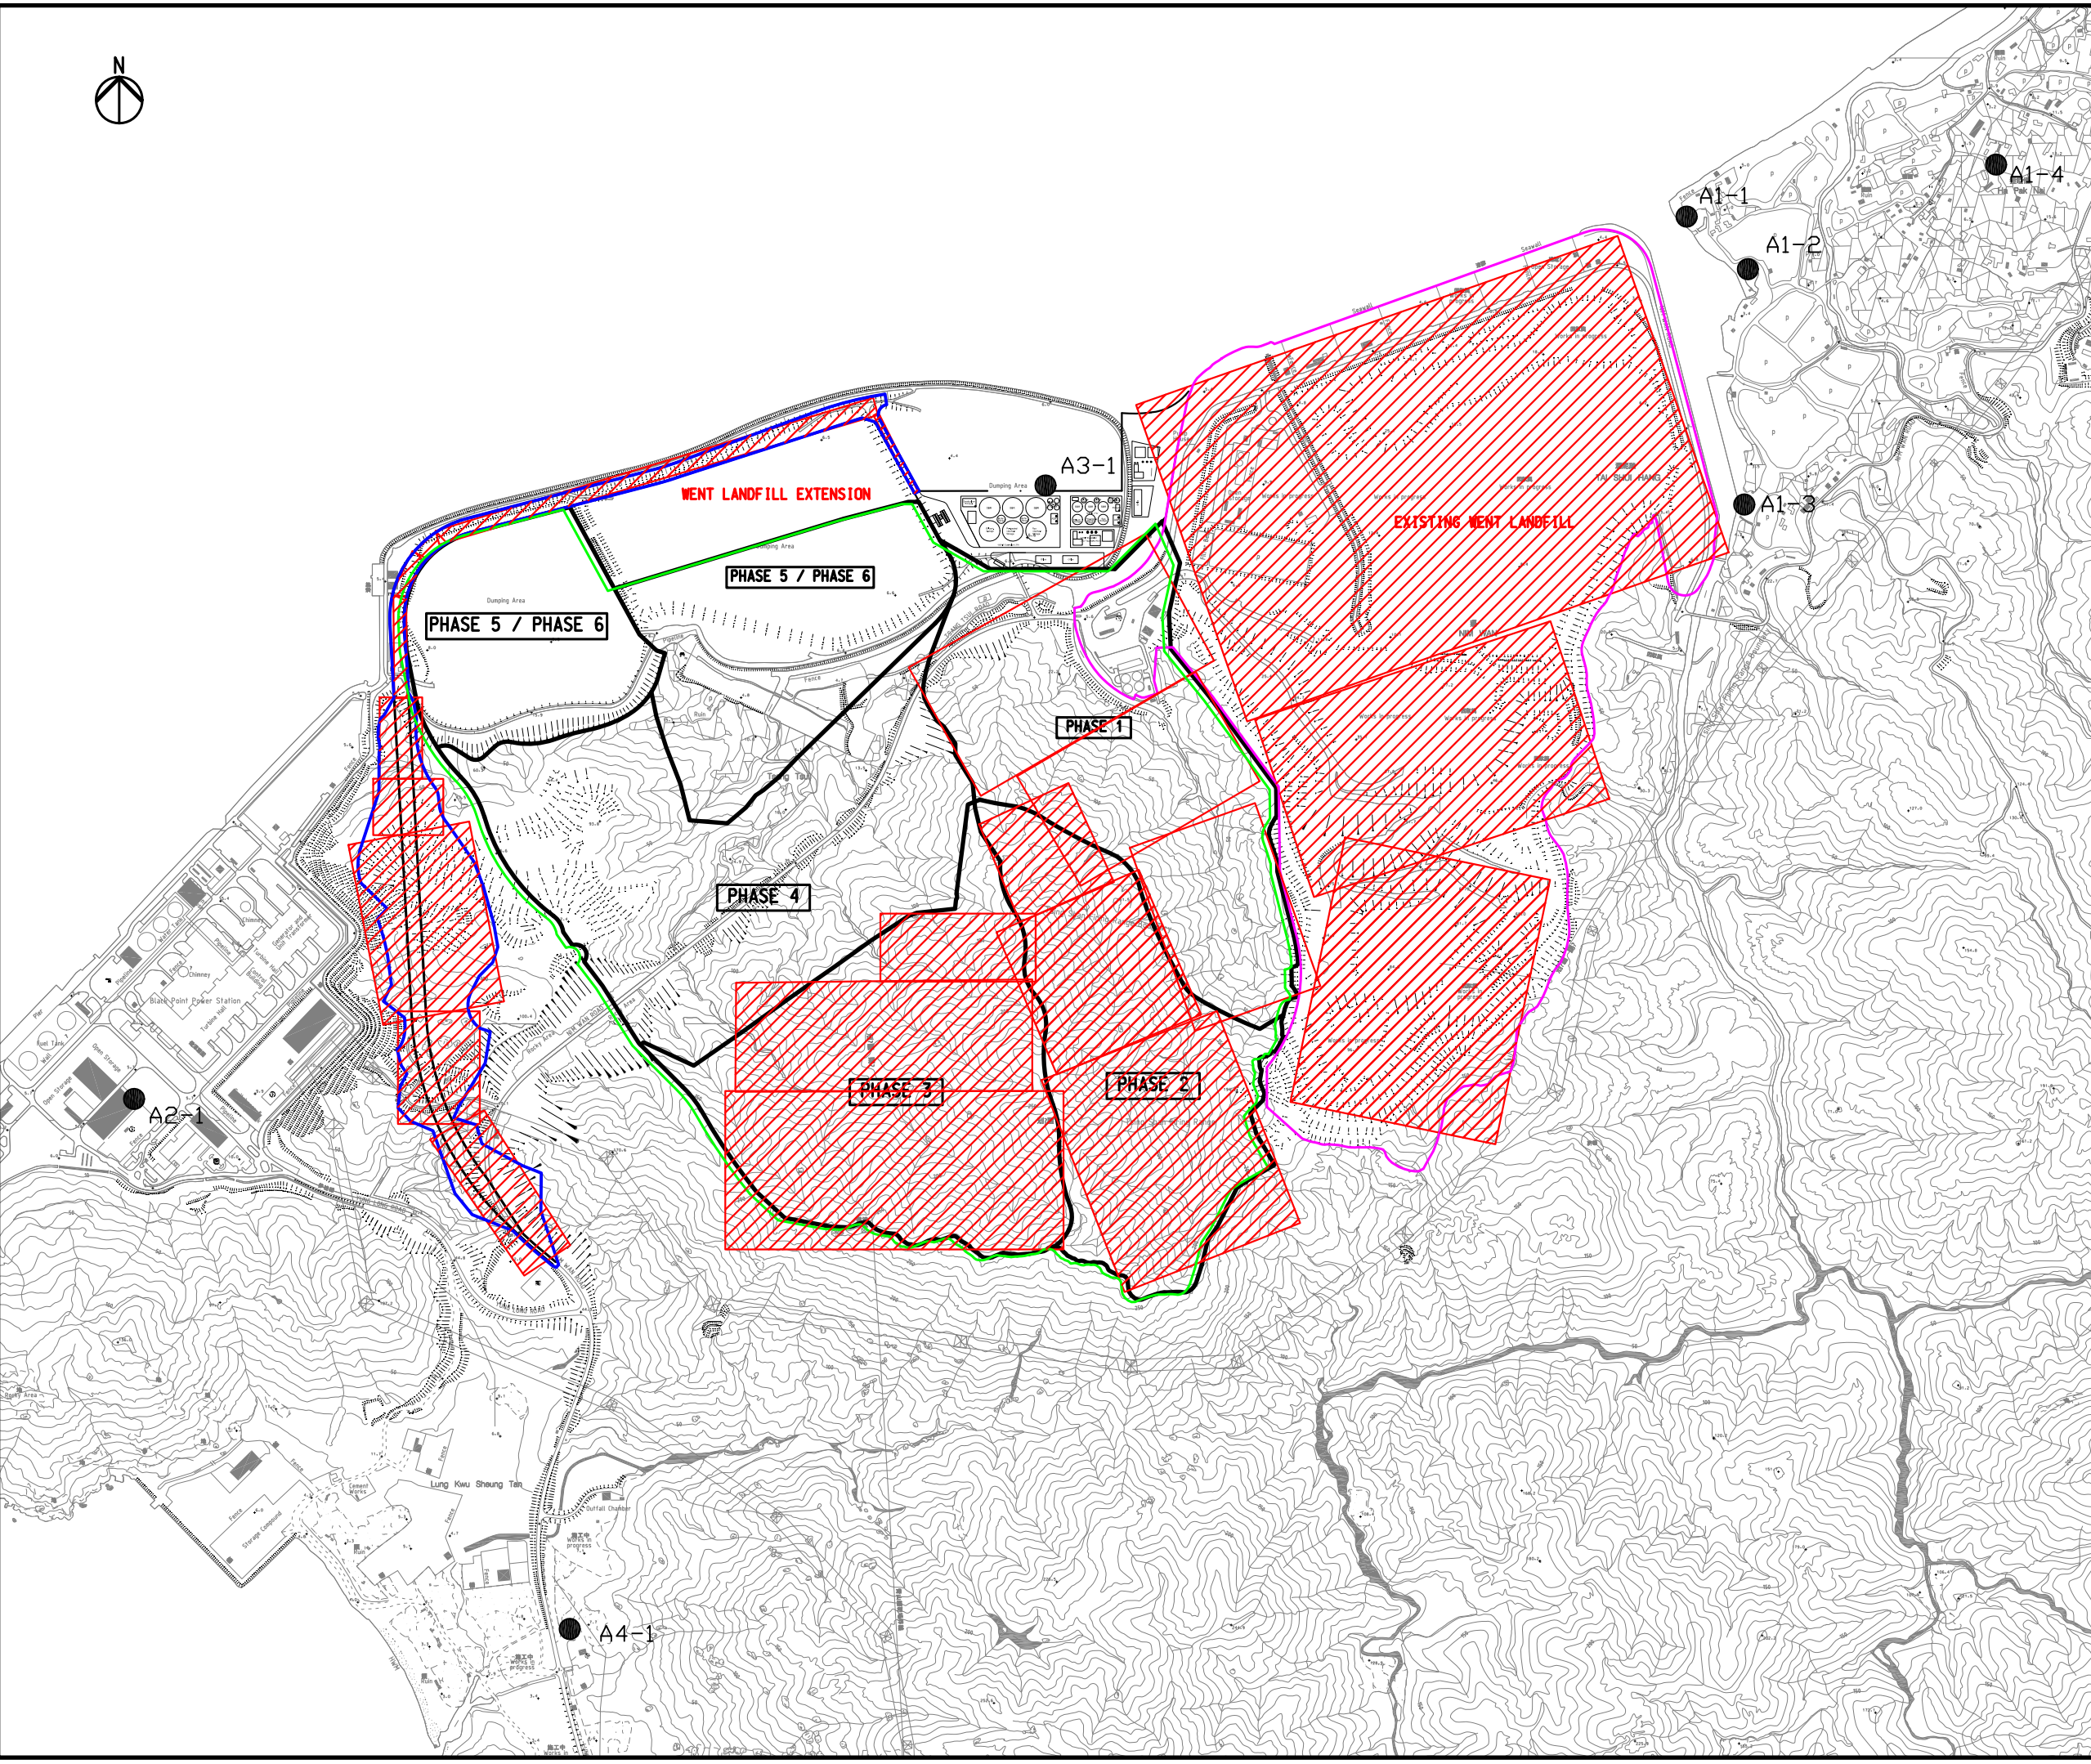

- Legend**
- ASR
 - Dust Emission Source (Heavy Construction)
 - Dust Emission Source (Operation/Wind Erosion)
 - Waste Boundary of WENT Landfill Extension
 - Boundary of Existing WENT Landfill
 - Boundary of Nim Wan Road Re-alignment Works

Rev	Description	By	Date
-		FC	01/09

Consultant
ARUP 奧雅納工程顧問
 Ove Arup & Partners Hong Kong Limited

Project title
 Agreement No. CE 43/2006 (EP)
 West New Territories (WENT)
 Landfill Extensions
 Feasibility Study


Drawing title
**DUST EMISSION SOURCE
 LOCATIONS
 (EXISTING WENT LANDFILL +
 WENT LANDFILL EXTENSION
 PHASE 2 + PHASE 3 - SCENARIO 2)**







Drawing no. Figure 3.4j		Rev. -	
Drawn GK	Date 05/09	Checked FC	Approved ST
Scale 1 : 12000 on A3		Status PRELIMINARY	

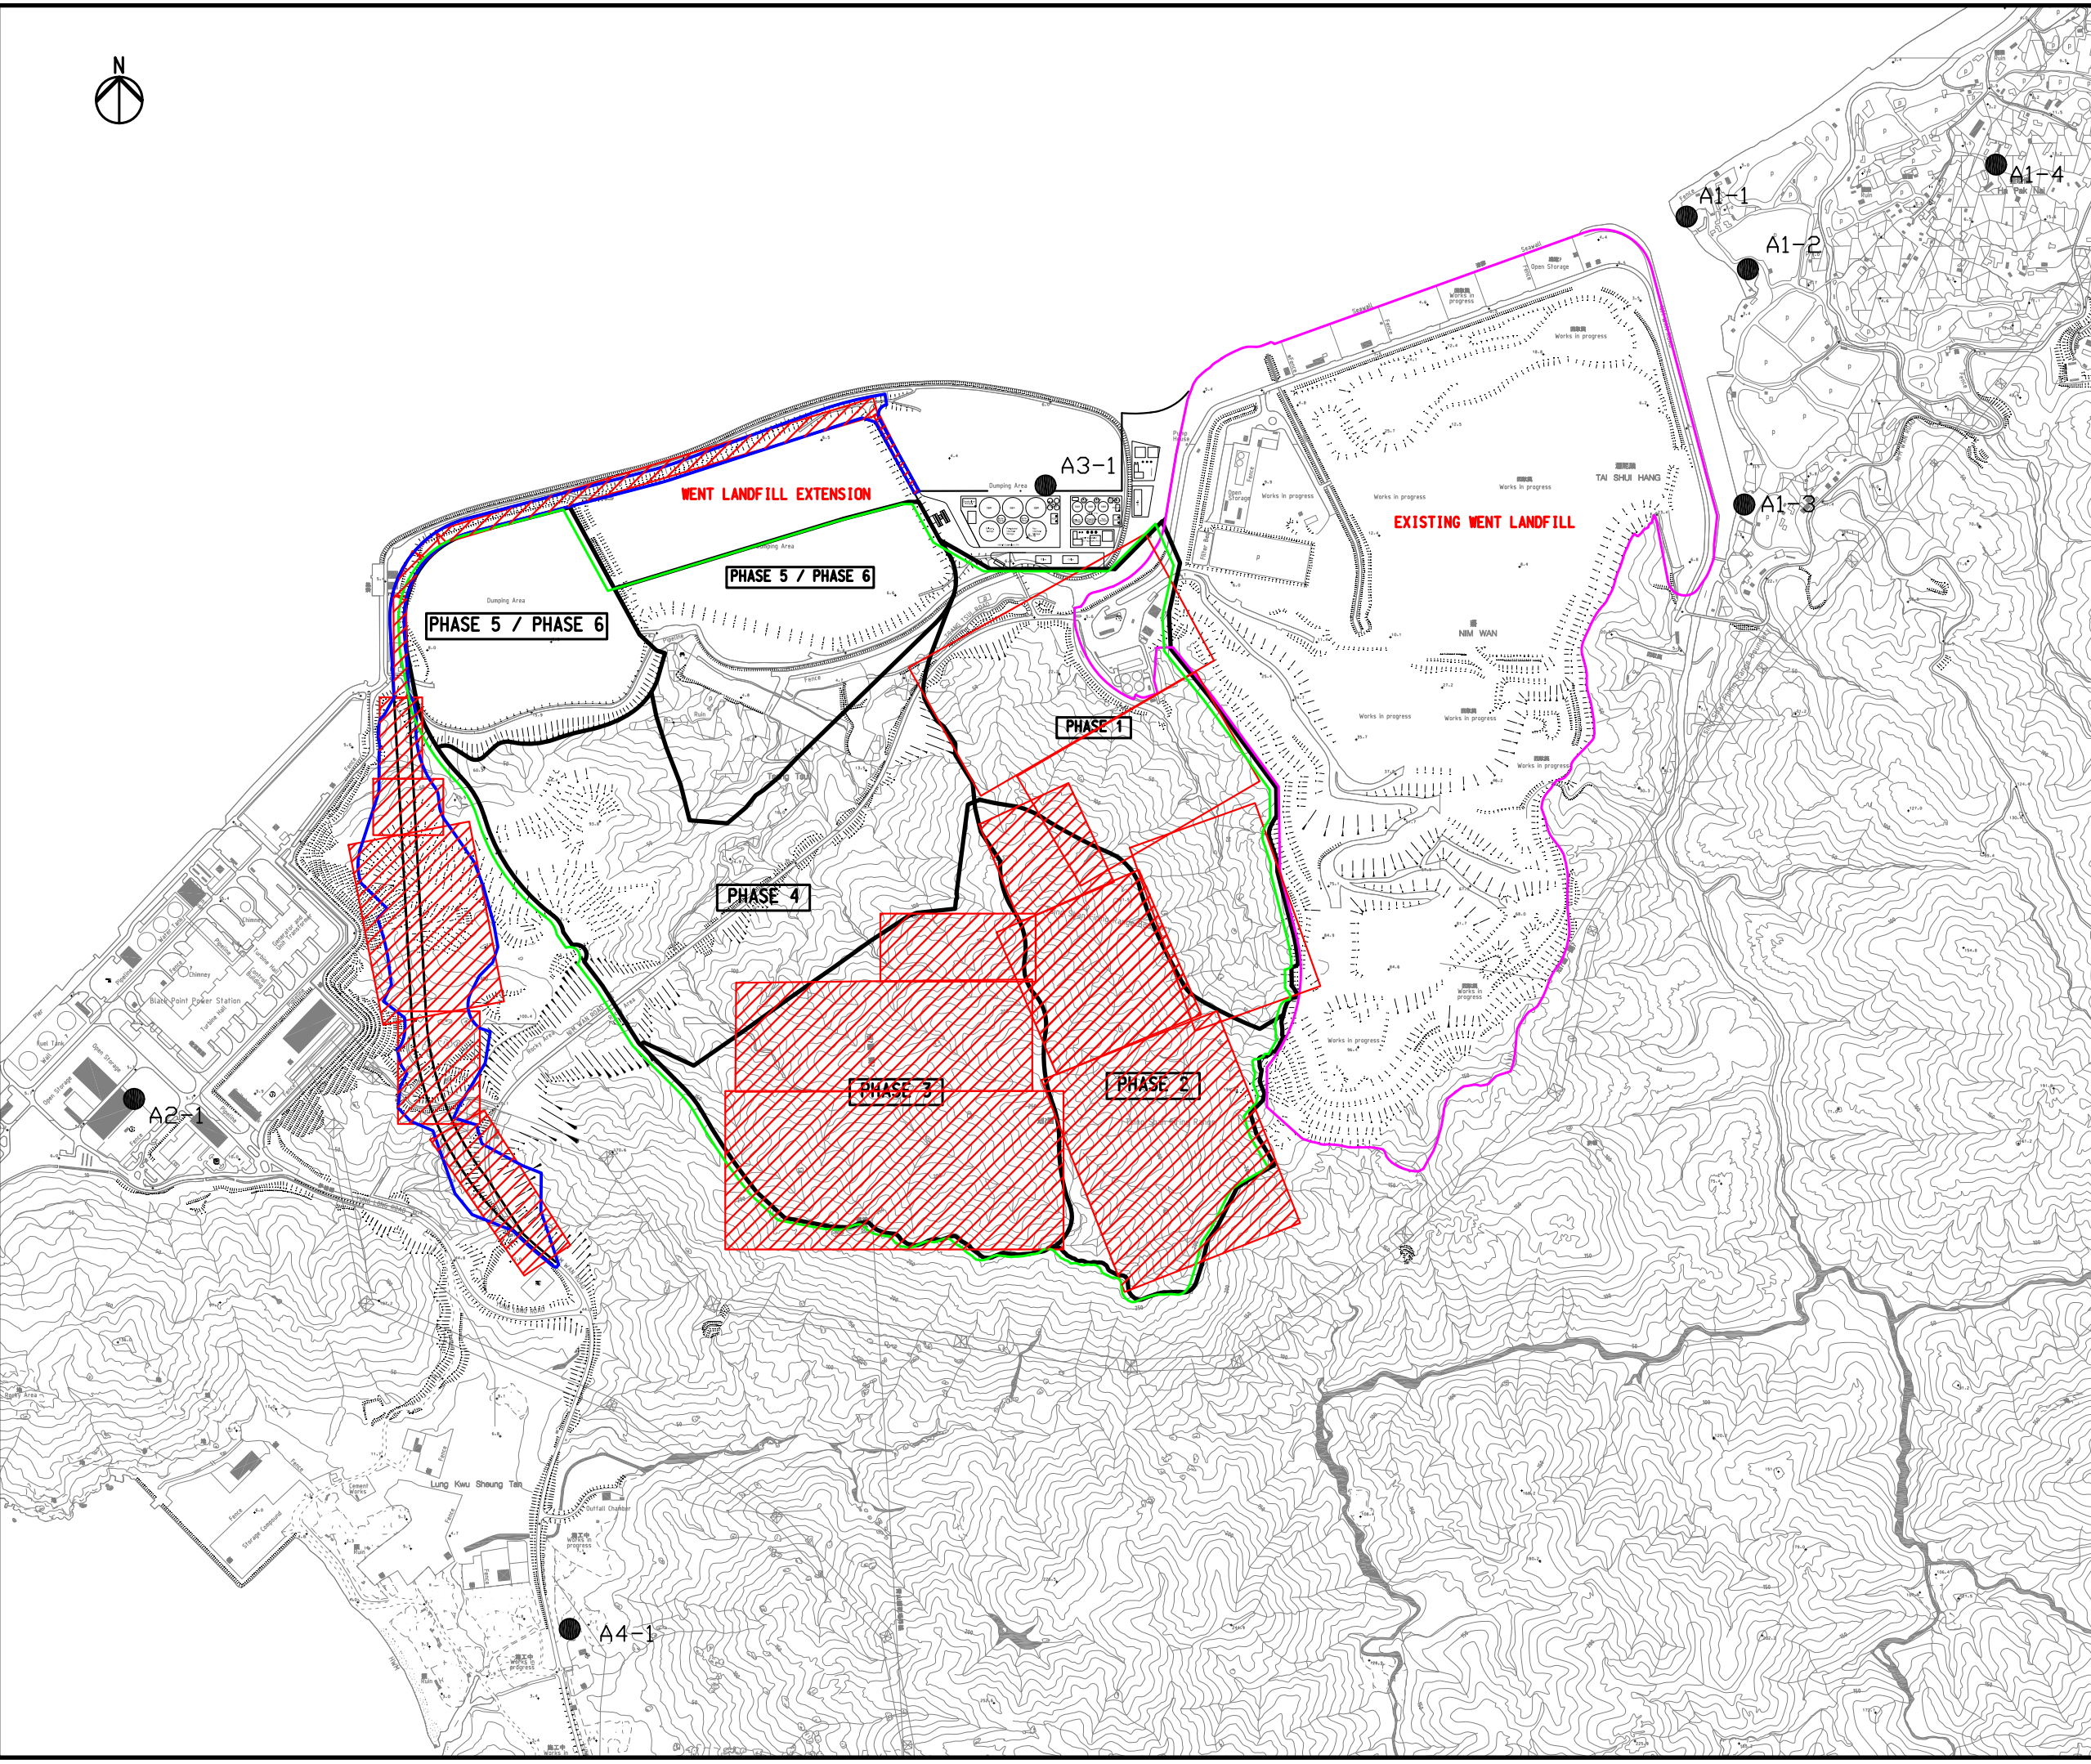COPYRIGHT RESERVED
 環境保護署
 廢物設施組
 Environmental Protection Department
 Waste Facilities Business Unit



Printed by : GK
Filename : G:\env\project_24929-70\drawings\Base map\WENT Drawing Air_revised_2\Figure 3.4h_Dust_S4Bdwg
May 2009



- Legend**
-  ASR
 -  Dust Emission Source (Heavy Construction)
 -  Dust Emission Source (Operation/Wind Erosion)
 -  Waste Boundary of WENT Landfill Extension
 -  Boundary of Existing WENT Landfill
 -  Boundary of Nim Wan Road Re-alignment Works

Rev	Description	By	Date
-	-----	FC	01/09

Consultant
ARUP 奧雅納工程顧問
 Ove Arup & Partners Hong Kong Limited

Project title
 Agreement No. CE 43/2006 (EP)
 West New Territories (WENT)
 Landfill Extensions
 Feasibility Study


Drawing title
**DUST EMISSION SOURCE LOCATIONS
 (CONTRIBUTION FROM
 WENT LANDFILL EXTENSION
 - SCENARIO 2)**







Drawing no. Figure 3.4k		Rev. -	
Drawn GK	Date 05/09	Checked FC	Approved ST
Scale 1 : 12000 on A3		Status PRELIMINARY	

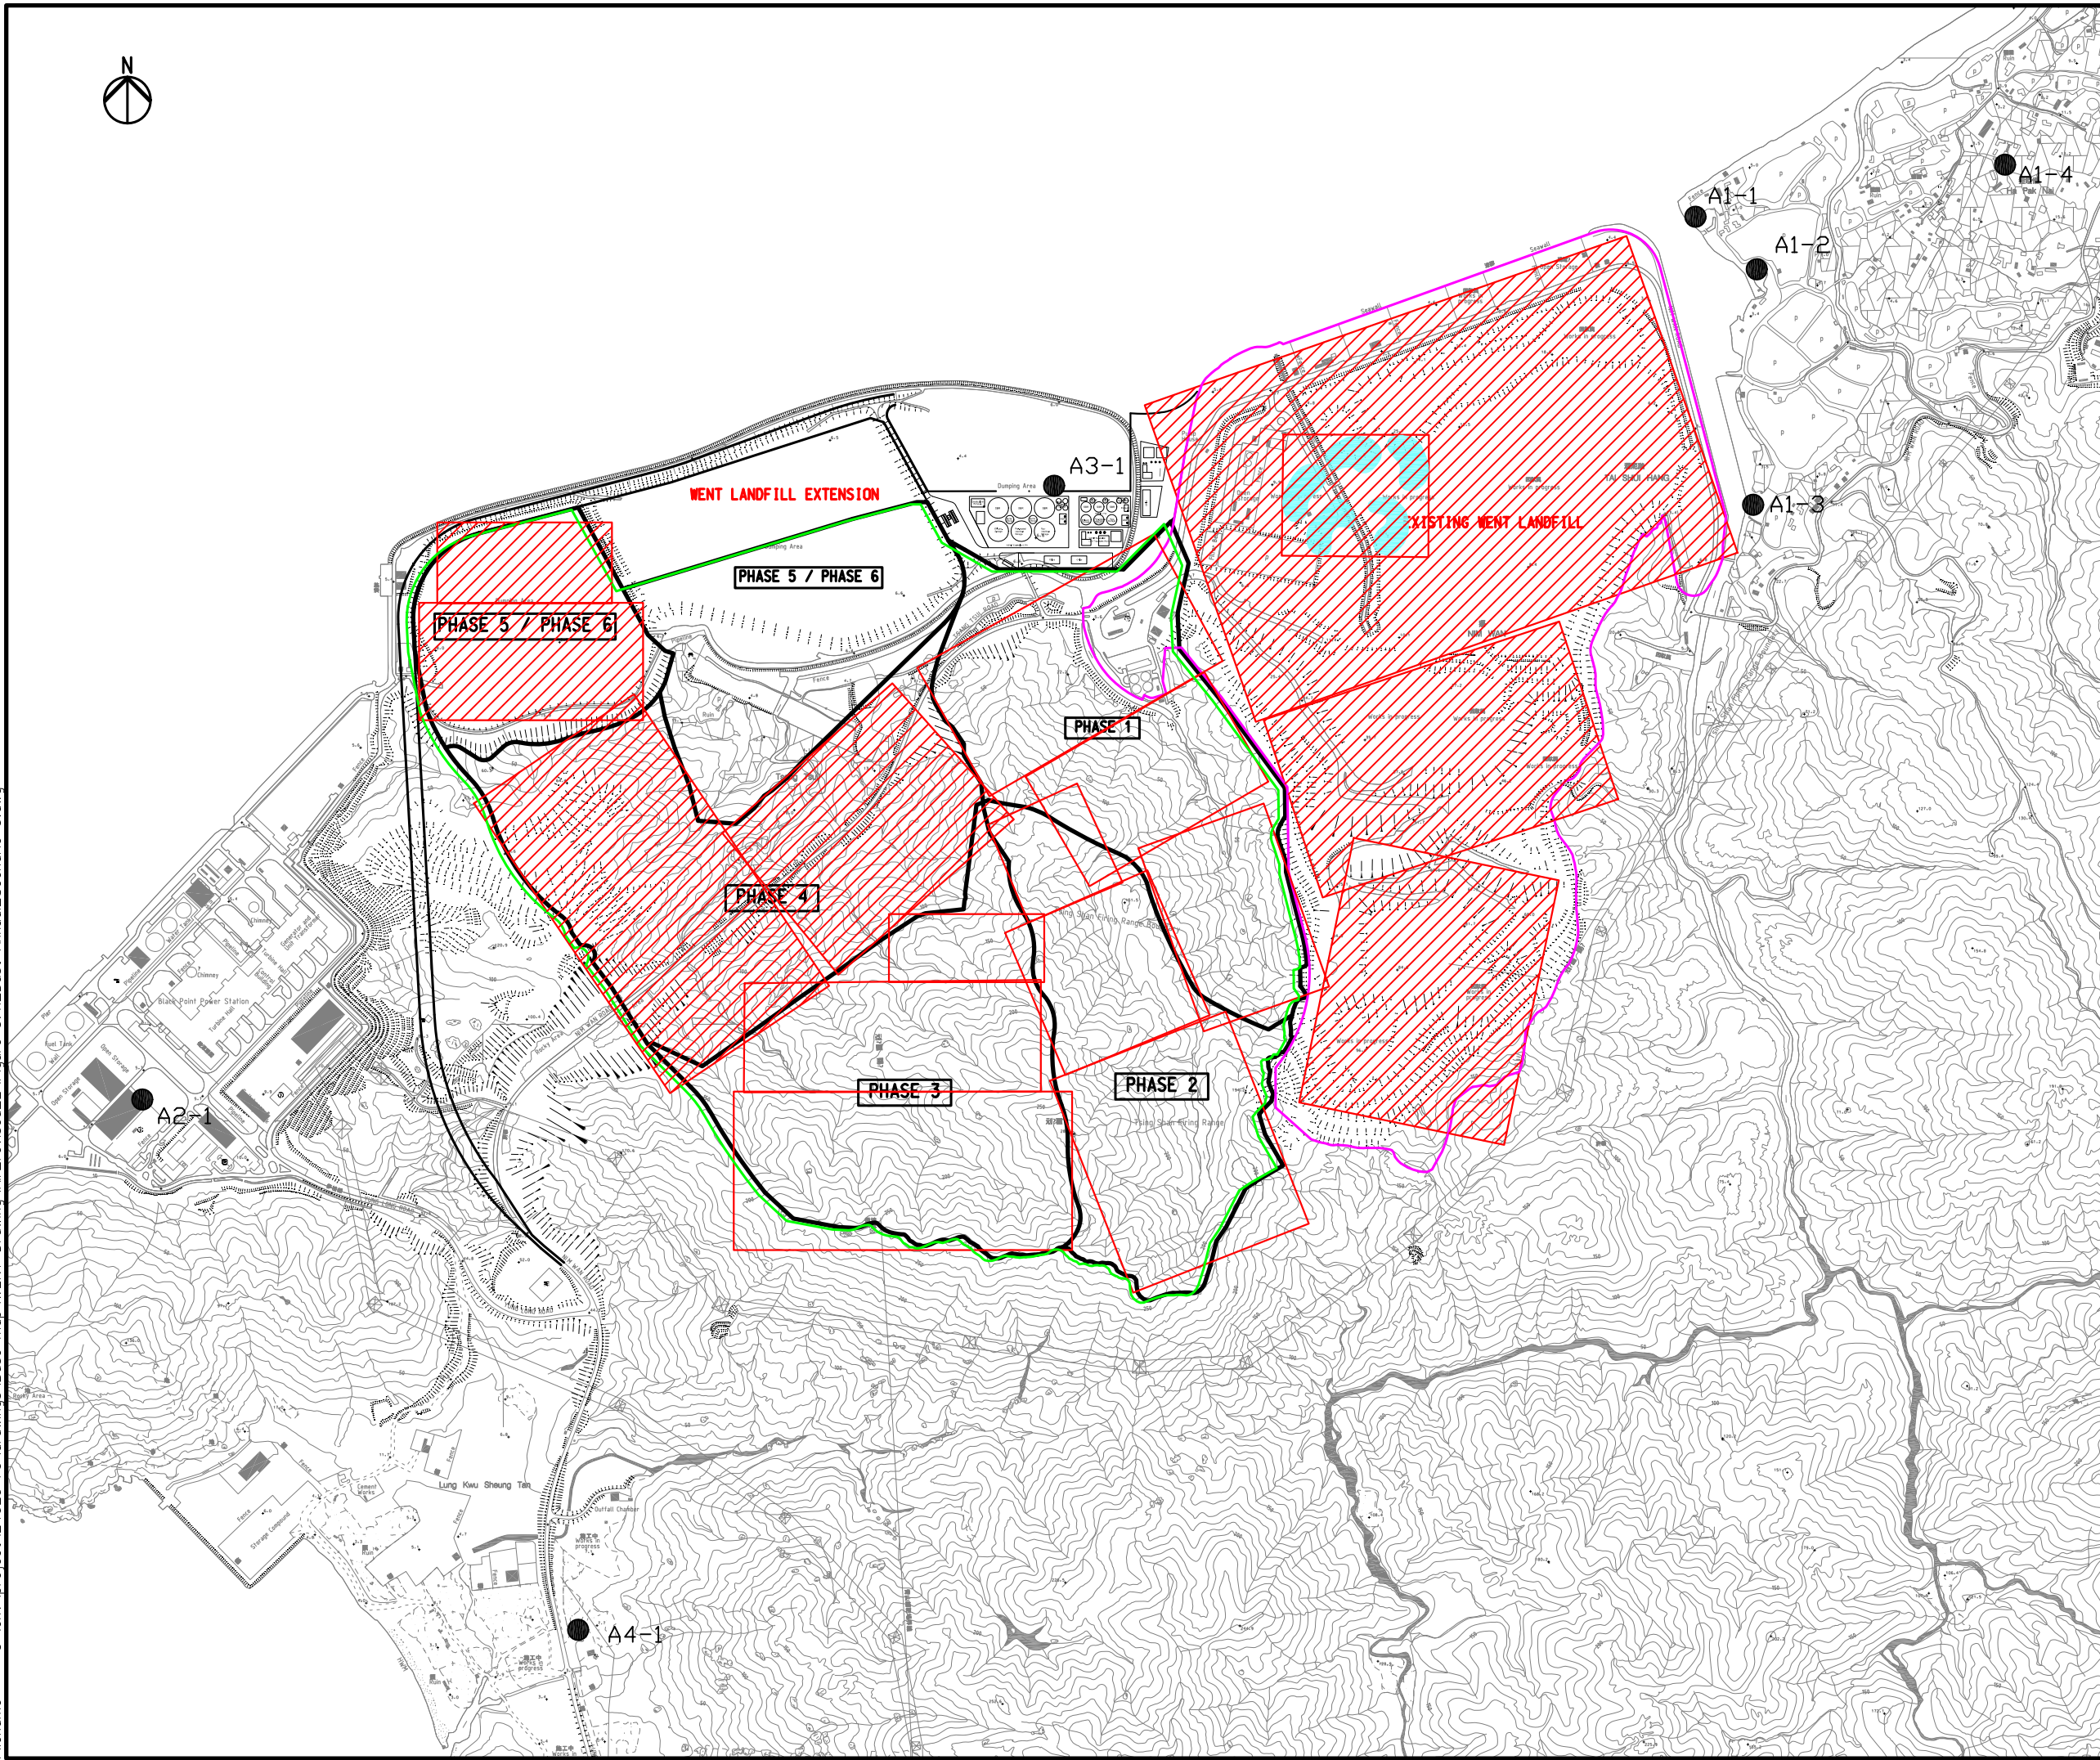COPYRIGHT RESERVED
 環境保護署
 廢物設施組
 Environmental Protection Department
 Waste Facilities Business Unit



Printed by : GK
Filename : G:\env\project\24929-70\drawings\Base map\WENT Drawing Air_revised_2\Figure 3.4i_Dust Annual_Scenario 3.dwg
May 2009



- Legend**
-  ASR
 -  Dust Emission Source (Heavy Construction)
 -  Dust Emission Source (Operation/Wind Erosion)
 -  Proposed Fish Pond
 -  Waste Boundary of WENT Landfill Extension
 -  Boundary of Existing WENT Landfill

Rev	Description	By	Date
-	-	FC	01/09

Consultant
ARUP 奧雅納工程顧問
 Ove Arup & Partners Hong Kong Limited

Project title
 Agreement No. CE 43/2006 (EP)
 West New Territories (WENT)
 Landfill Extensions
 Feasibility Study

Drawing title
**DUST EMISSION SOURCE
 LOCATIONS
 (EXISTING WENT LANDFILL +
 WENT LANDFILL EXTENSION
 PHASE 4 + PHASE 5 - SCENARIO 3)**


Drawing no. Figure 3.41		Rev. -	
Drawn GK	Date 05/09	Checked FC	Approved ST
Scale 1 : 12000 on A3		Status PRELIMINARY	

COPYRIGHT RESERVED
 環境保護署
 廢物設施組
 Environmental Protection Department
 Waste Facilities Business Unit



Legend

-  ASR
-  Dust Emission Source (Heavy Construction)
-  Dust Emission Source (Operation/Wind Erosion)
-  Proposed Fish Pond
-  Waste Boundary of WENT Landfill Extension
-  Boundary of Existing WENT Landfill

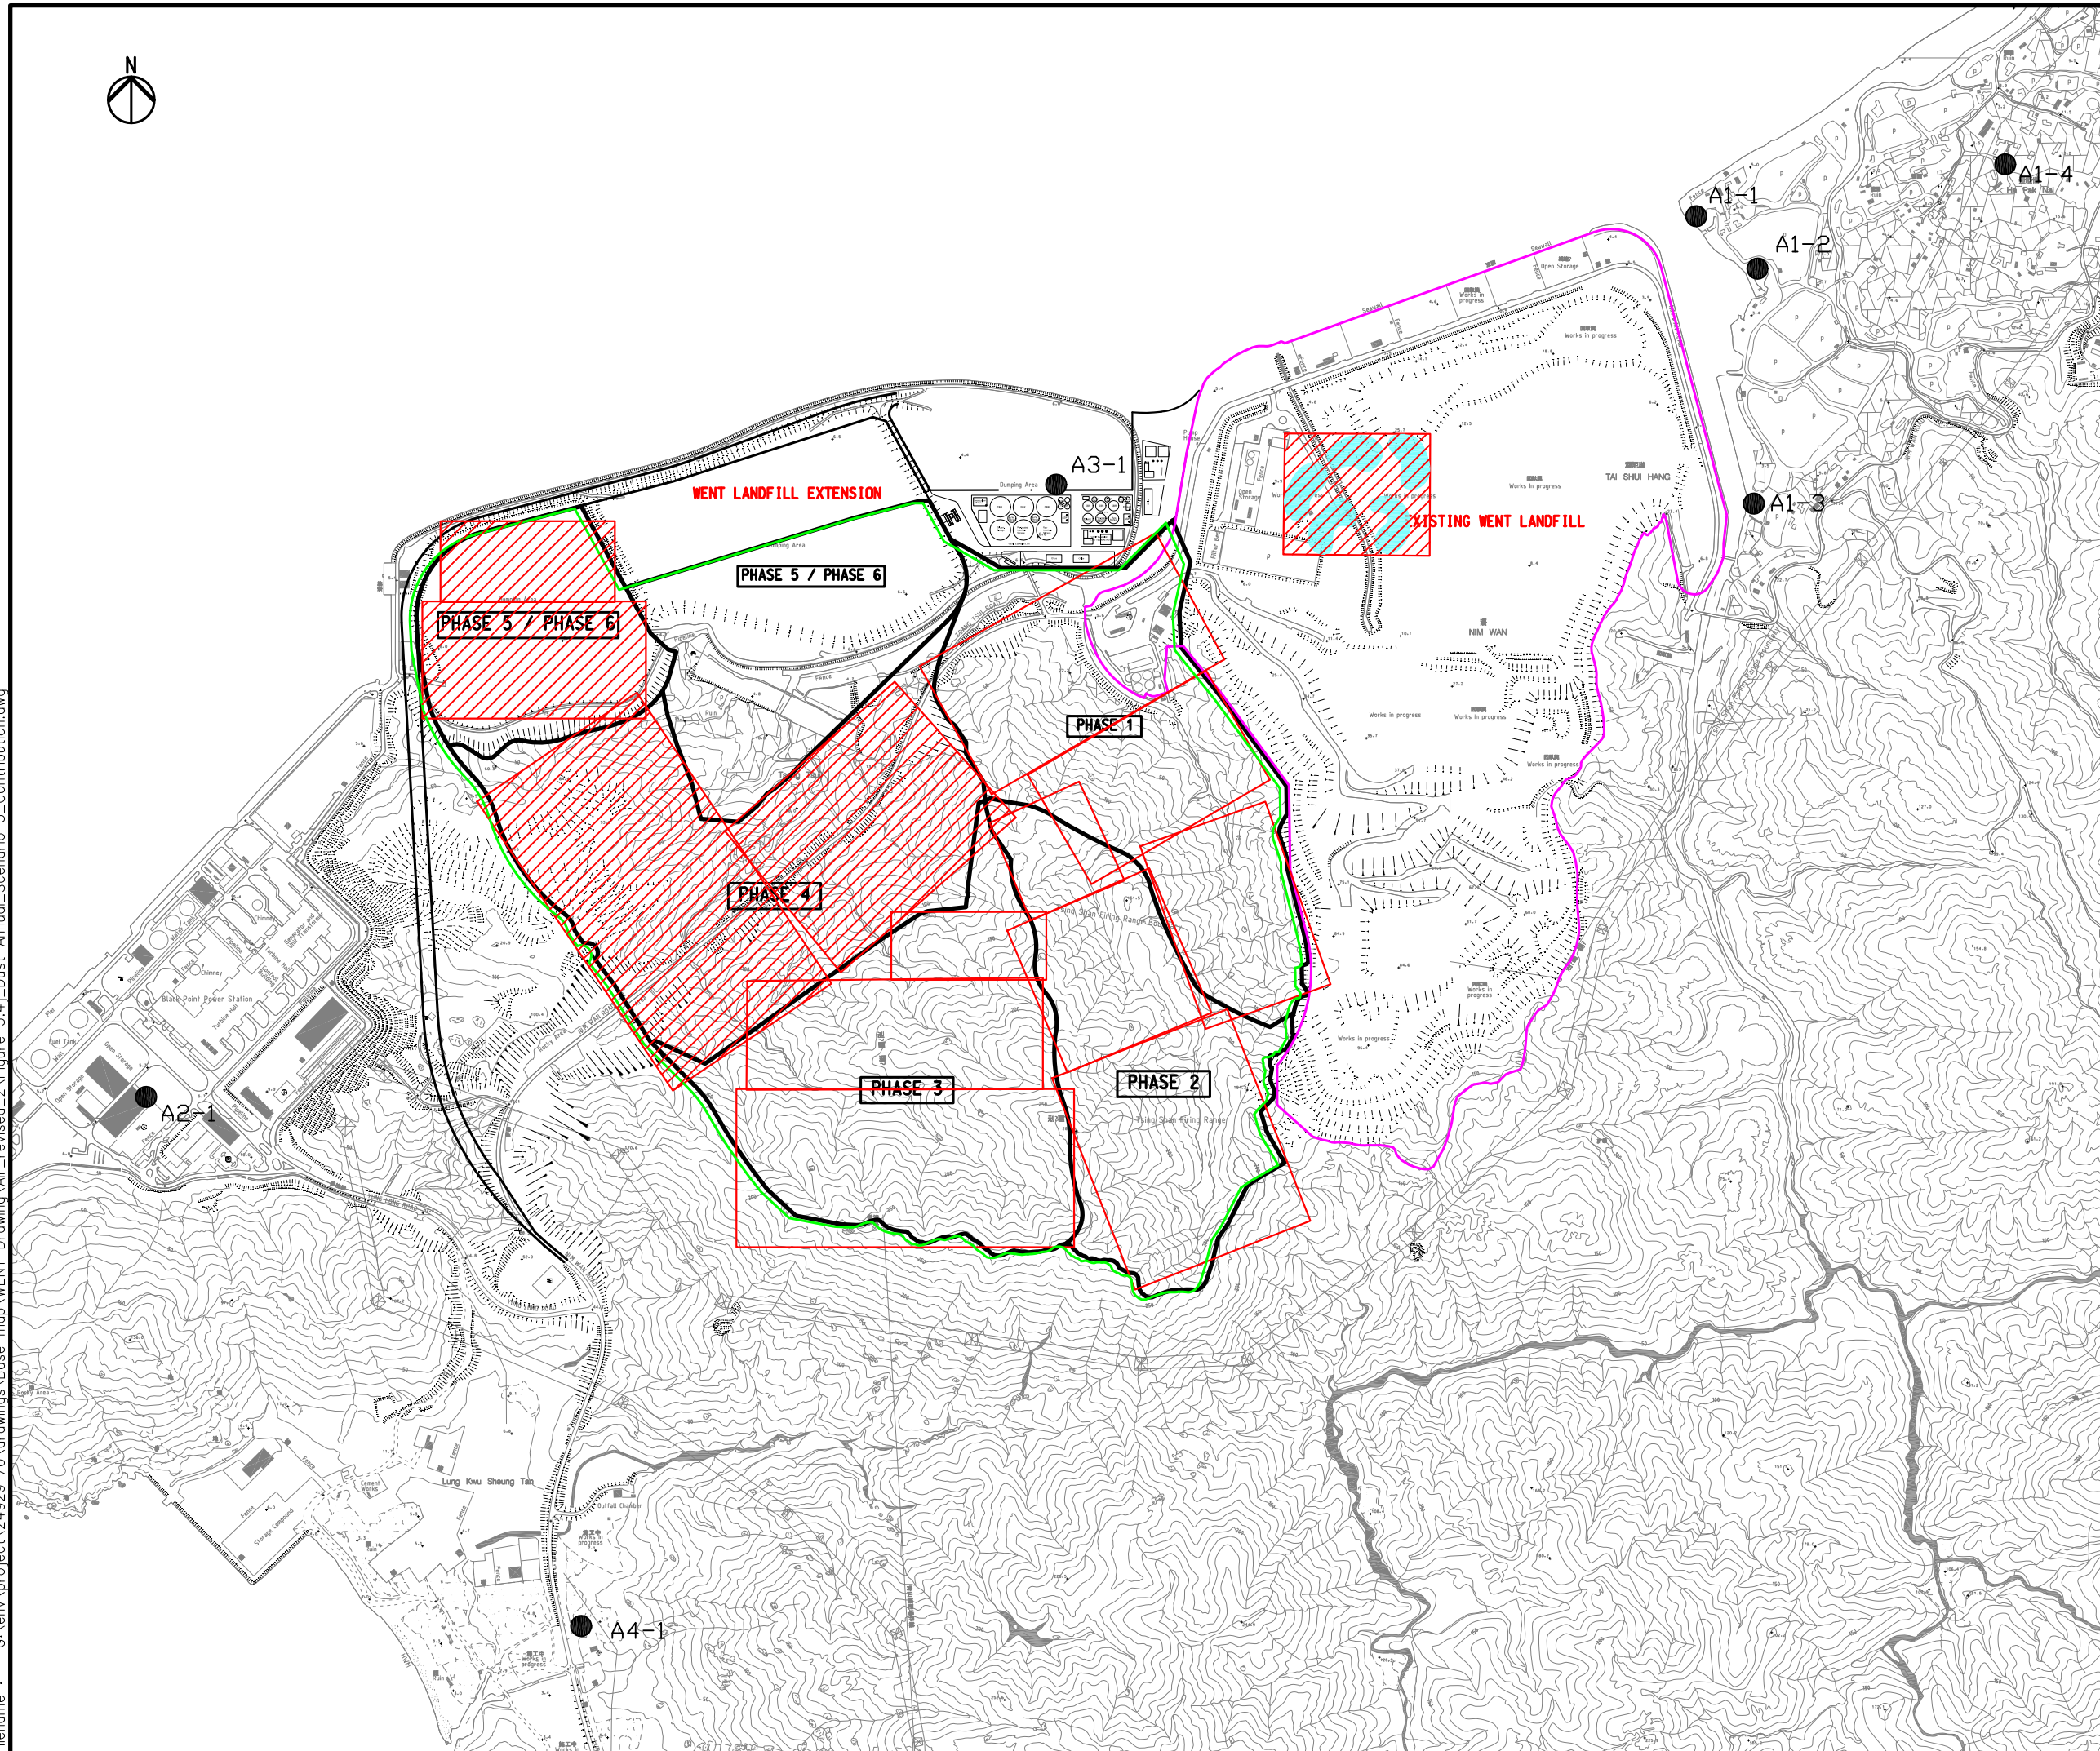

Rev	Description	By	Date
-	-	FC	01/09

Consultant
ARUP 奧雅納工程顧問
 Ove Arup & Partners Hong Kong Limited

Project title
 Agreement No. CE 43/2006 (EP)
 West New Territories (WENT)
 Landfill Extensions
 Feasibility Study

Drawing title
**DUST EMISSION SOURCE LOCATIONS
 (CONTRIBUTION FROM WENT
 LANDFILL EXTENSION - SCENARIO 3)**

Drawing no. Figure 3.4m		Rev. -	
Drawn GK	Date 05/09	Checked FC	Approved ST
Scale 1 : 12000 on A3		Status PRELIMINARY	

COPYRIGHT RESERVED
 環境保護署
 廢物設施組
 Environmental Protection Department
 Waste Facilities Business Unit

Printed by : GK
 File name : G:\env\project\24929-70\drawings\Base map\WENT\Drawing_Air_revised_2\Figure 3.4.m_Dust Annual_Scenario 3_Contribution.dwg
 May 2009