


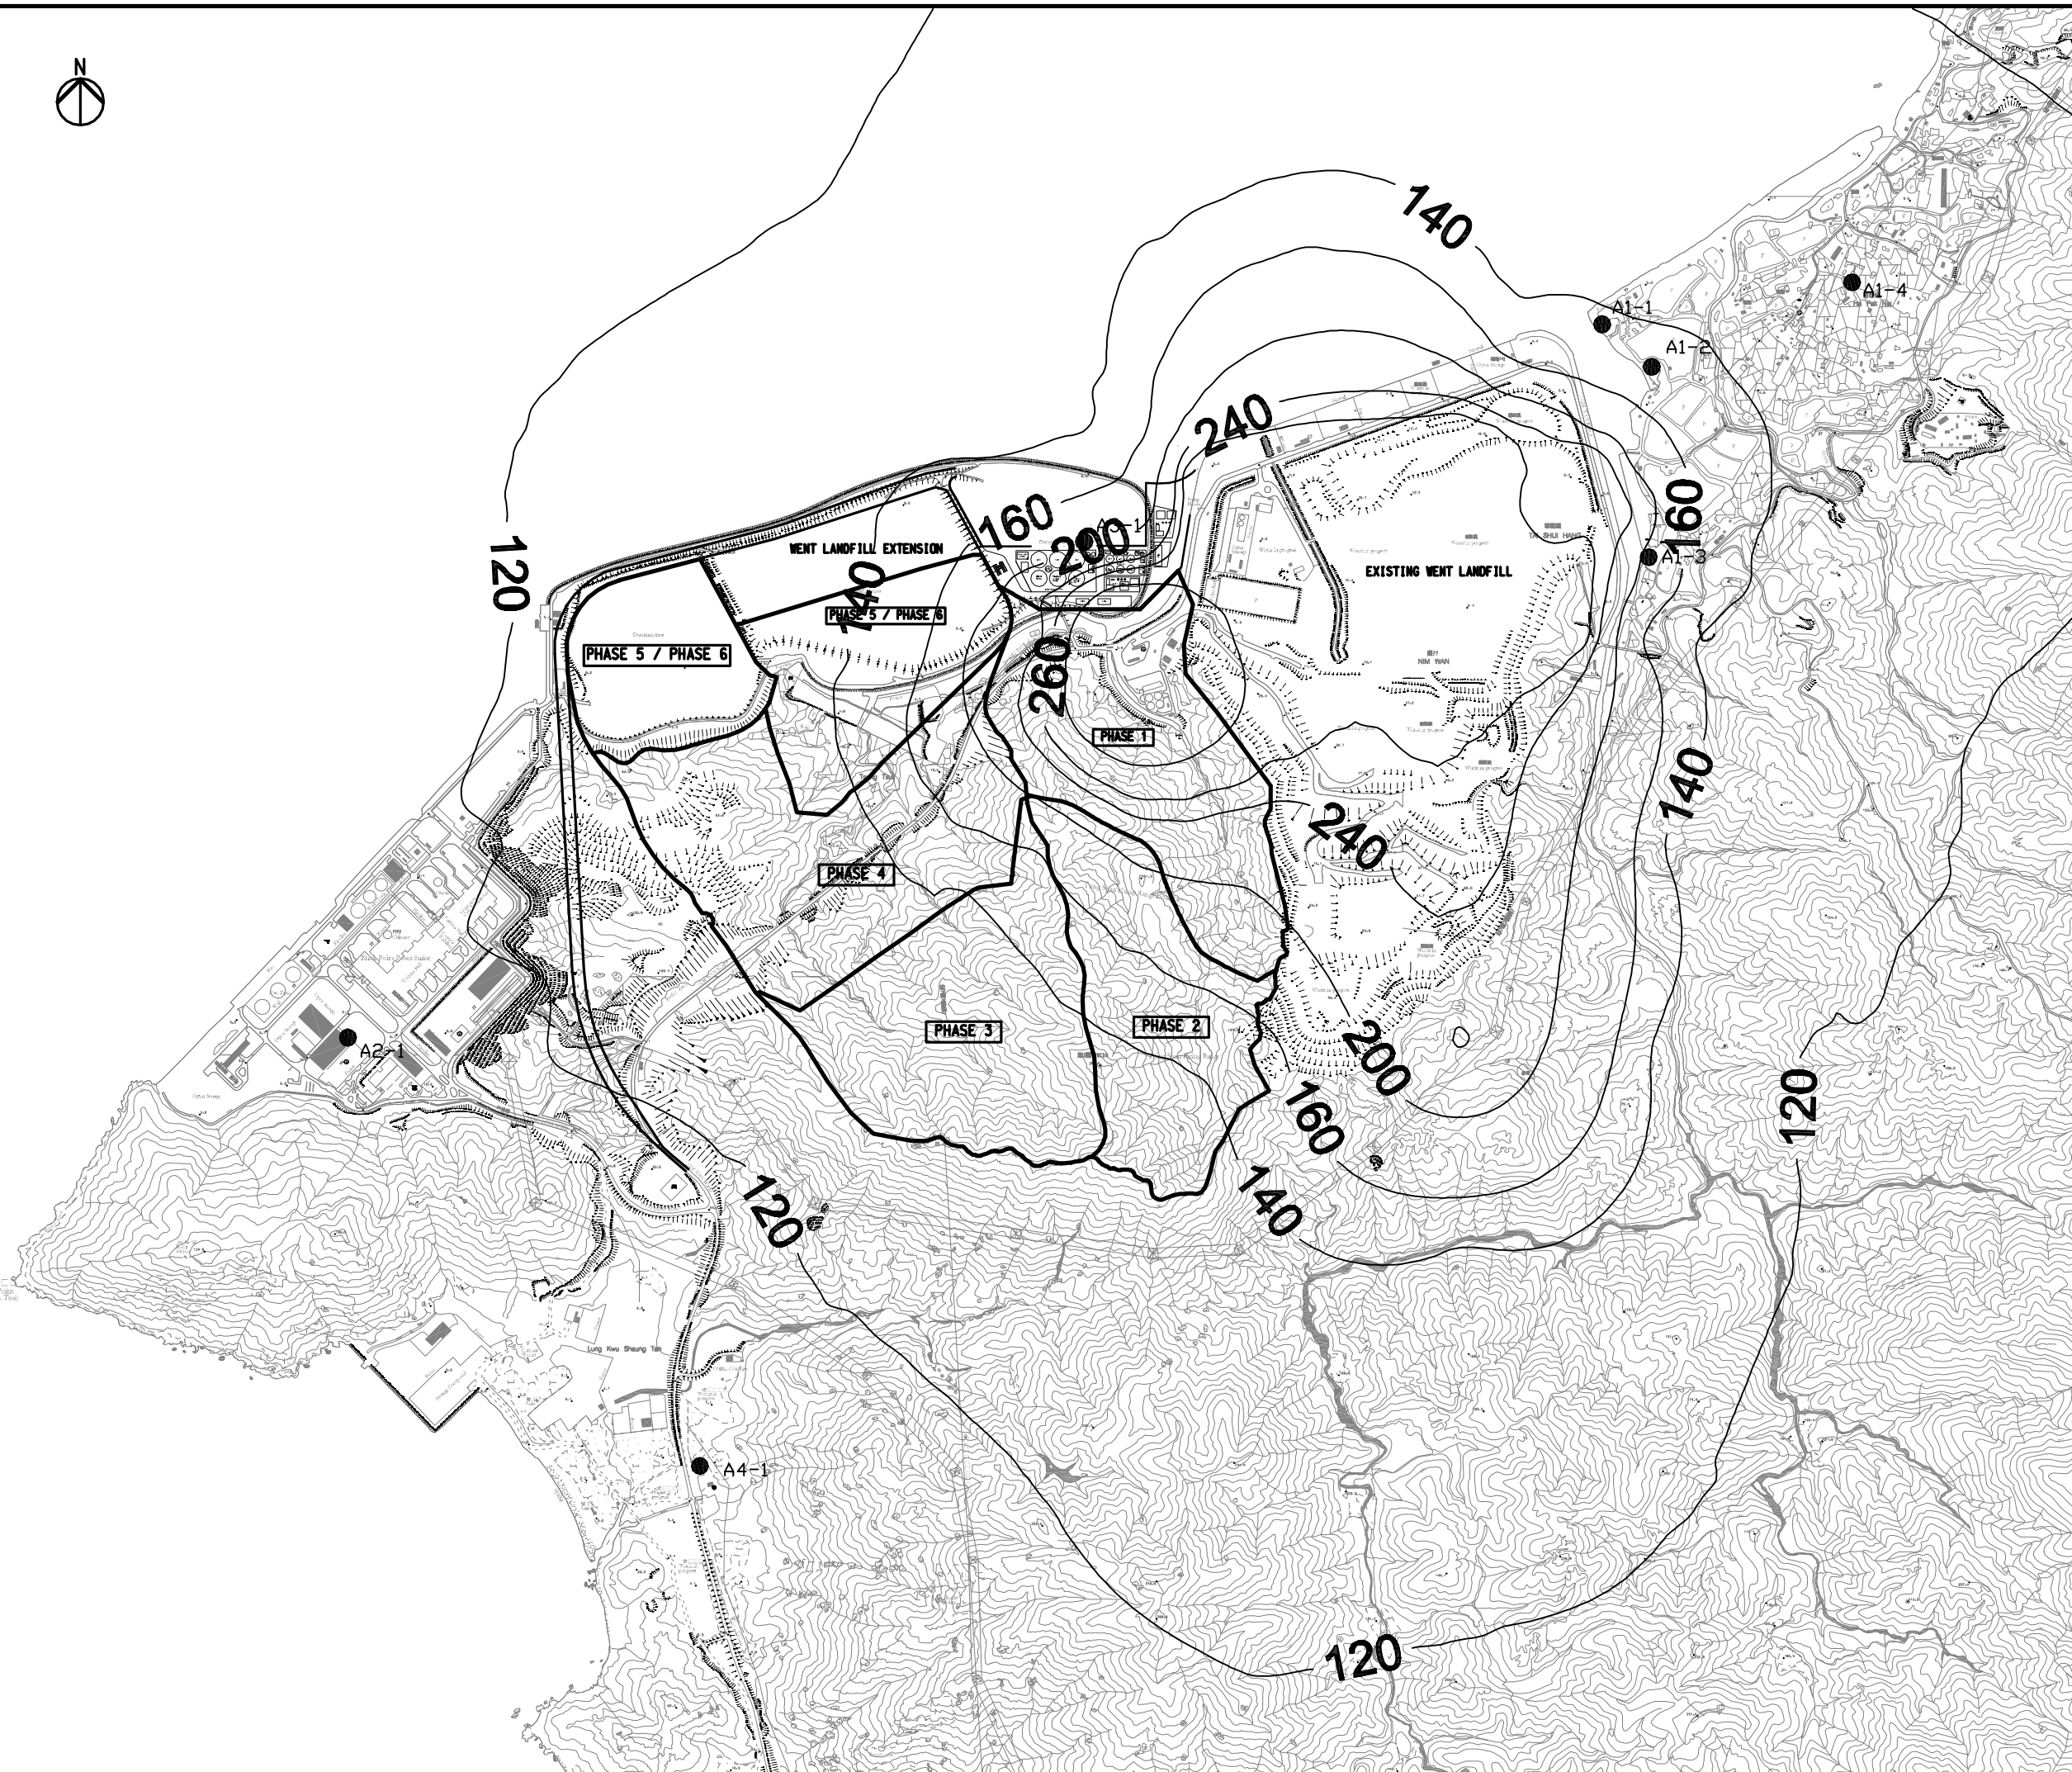

Legend

● ASR



Rev	Description	By	Date
-	-	FC	01/09

Consultant
ARUP 奧雅納工程顧問
 Ove Arup & Partners Hong Kong Limited

Project title
 Agreement No. CE 43/2006 (EP)
 West New Territories (WENT)
 Landfill Extensions
 Feasibility Study

Drawing title
**CONTOURS OF 1-HOUR
 TSP CONCENTRATION AT 1.5M
 ABOVE GROUND (SCENARIO 1A)**

Drawing no. Figure 3.8a-1		Rev. -	
Drawn GK	Date 07/09	Checked FC	Approved ST
Scale 1 : 15000 on A3		Status PRELIMINARY	

COPYRIGHT RESERVED


環境保護署
 廢物設施組
 Environmental Protection Department
 Waste Facilities Business Unit

Printed by : GK July 2009
 Filename : G:\env\project\24929-70\drawings\Base map\WENT Drawing_Air_revised_4\Figure 3.3_ASR.dwg



Legend

● ASR

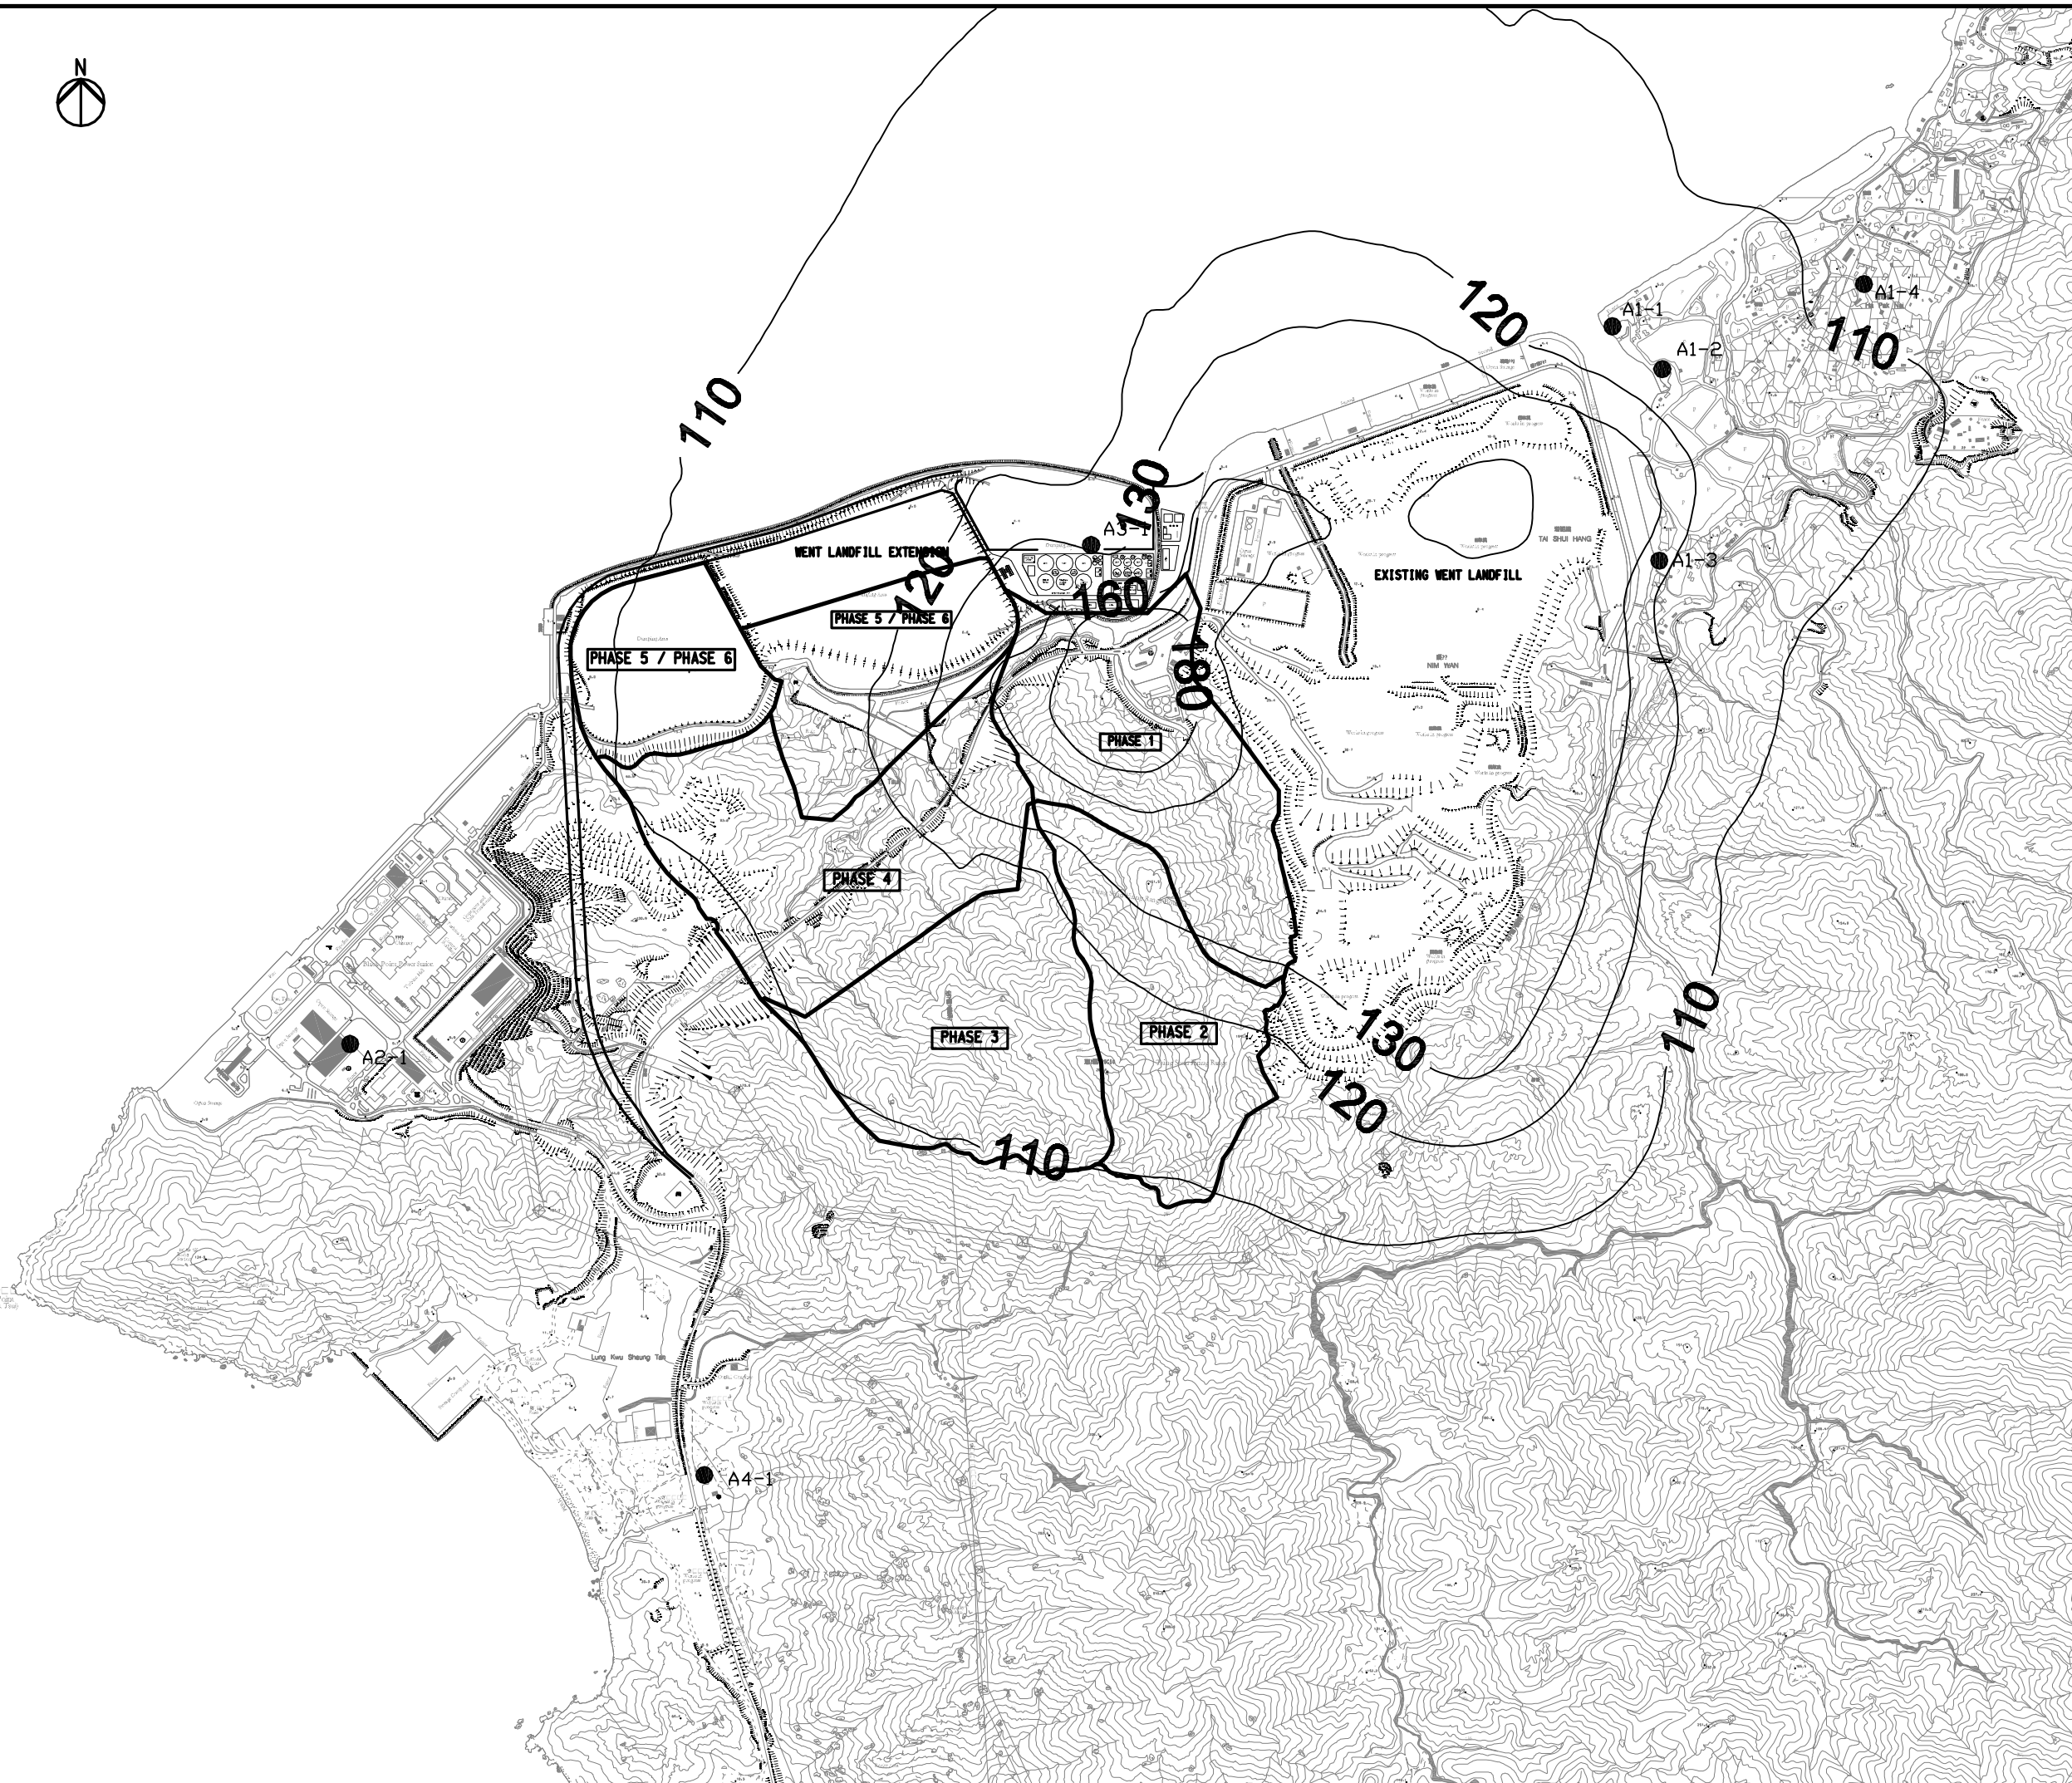

Rev	Description	By	Date
-		FC	01/09

Consultant
ARUP 奧雅納工程顧問
 Ove Arup & Partners Hong Kong Limited

Project title
 Agreement No. CE 43/2006 (EP)
 West New Territories (WENT)
 Landfill Extensions
 Feasibility Study

Drawing title
**CONTOURS OF 24-HOUR
 TSP CONCENTRATION AT 1.5M
 ABOVE GROUND (SCENARIO 1A)**

Drawing no. Figure 3.8a-2		Rev. -	
Drawn GK	Date 07/09	Checked FC	Approved ST
Scale 1 : 15000 on A3		Status PRELIMINARY	

COPYRIGHT RESERVED


環境保護署
 廢物設施組
 Environmental Protection Department
 Waste Facilities Business Unit

Printed by : GK
 File name : G:\env\project\24929-70\drawings\Base map\WENT Drawing_Air_revised_4\Figure 3.3_ASR.dwg
 July 2009



Legend

● ASR

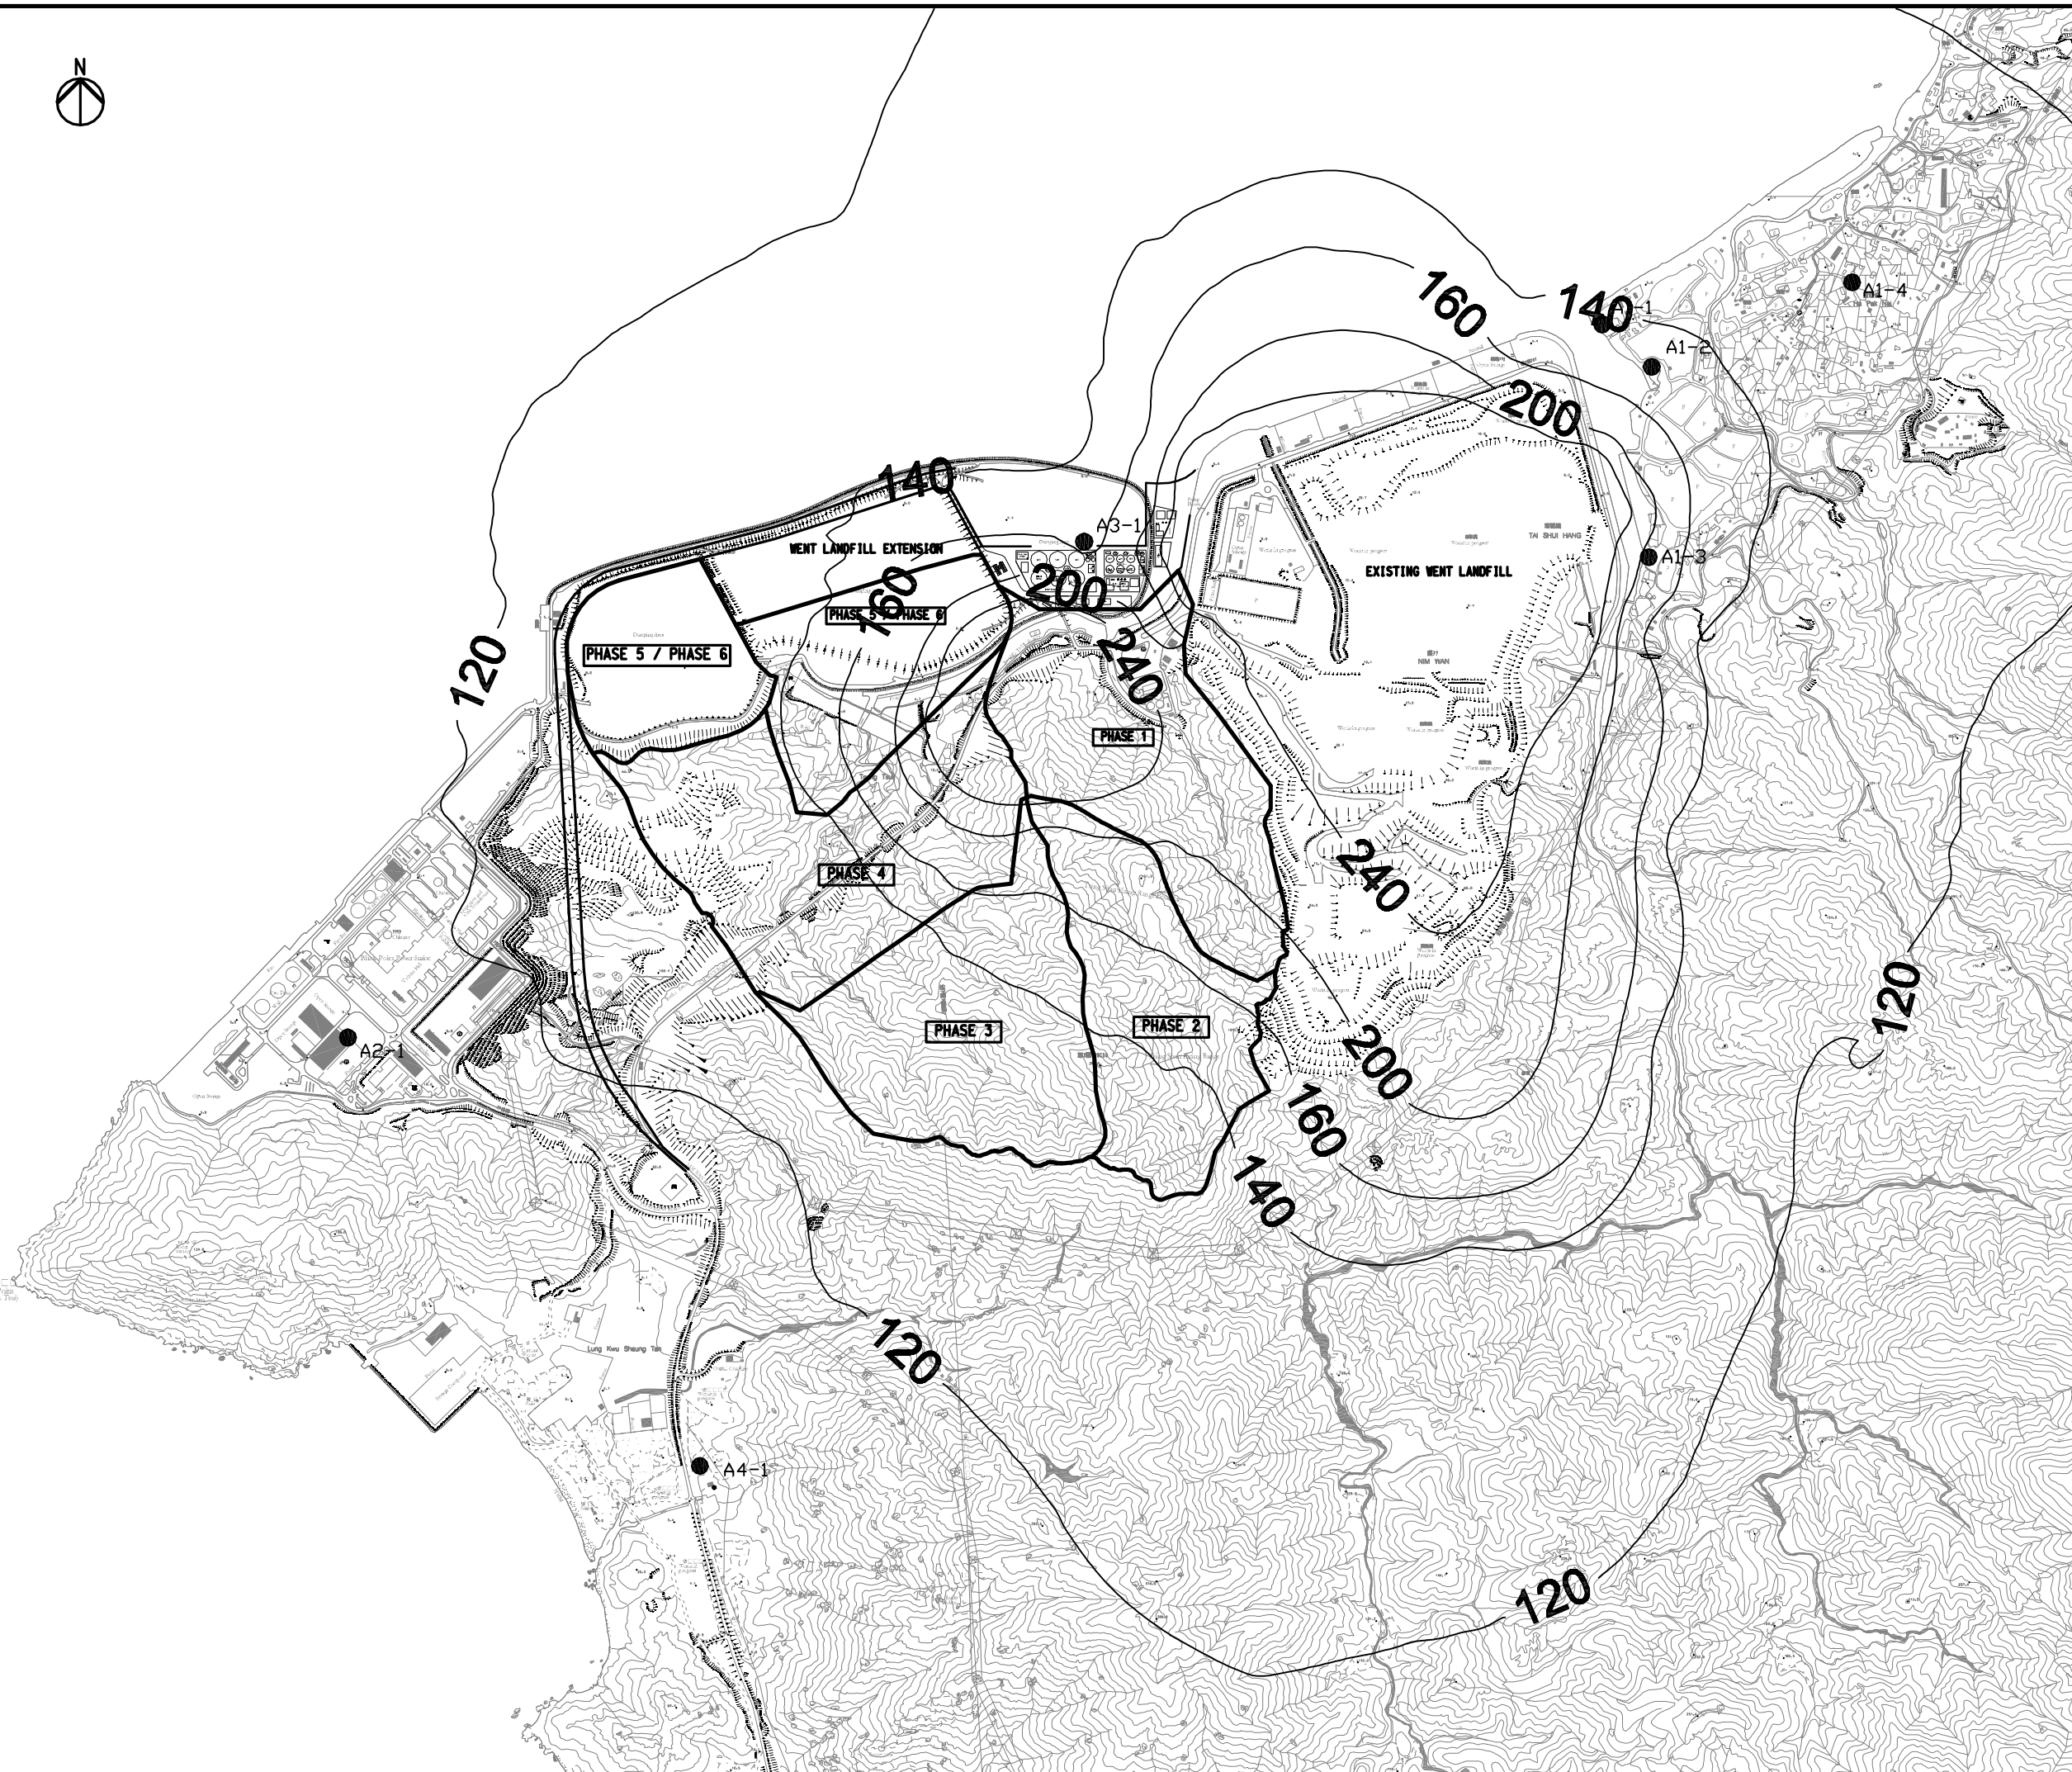

Rev	Description	By	Date
-	-	FC	01/09
Consultant			
ARUP 奧雅納工程顧問 Ove Arup & Partners Hong Kong Limited			
Project title			
Agreement No. CE 43/2006 (EP) West New Territories (WENT) Landfill Extensions Feasibility Study			
Drawing title			
CONTOURS OF 1-HOUR TSP CONCENTRATION AT 1.5M ABOVE GROUND (SCENARIO 1B)			
Drawing no.			Rev.
Figure 3.8a-3			-
Drawn	Date	Checked	Approved
GK	07/09	FC	ST
Scale	Status		
1 : 15000 on A3	PRELIMINARY		

COPYRIGHT RESERVED


環境保護署
廢物設施組
Environmental Protection Department
Waste Facilities Business Unit

Printed by : GK
 File name : G:\env\project\24929-70\drawings\Base map\WENT Drawing_Air_revised_4\Figure 3.3_ASR.dwg
 July 2009



Legend

● ASR

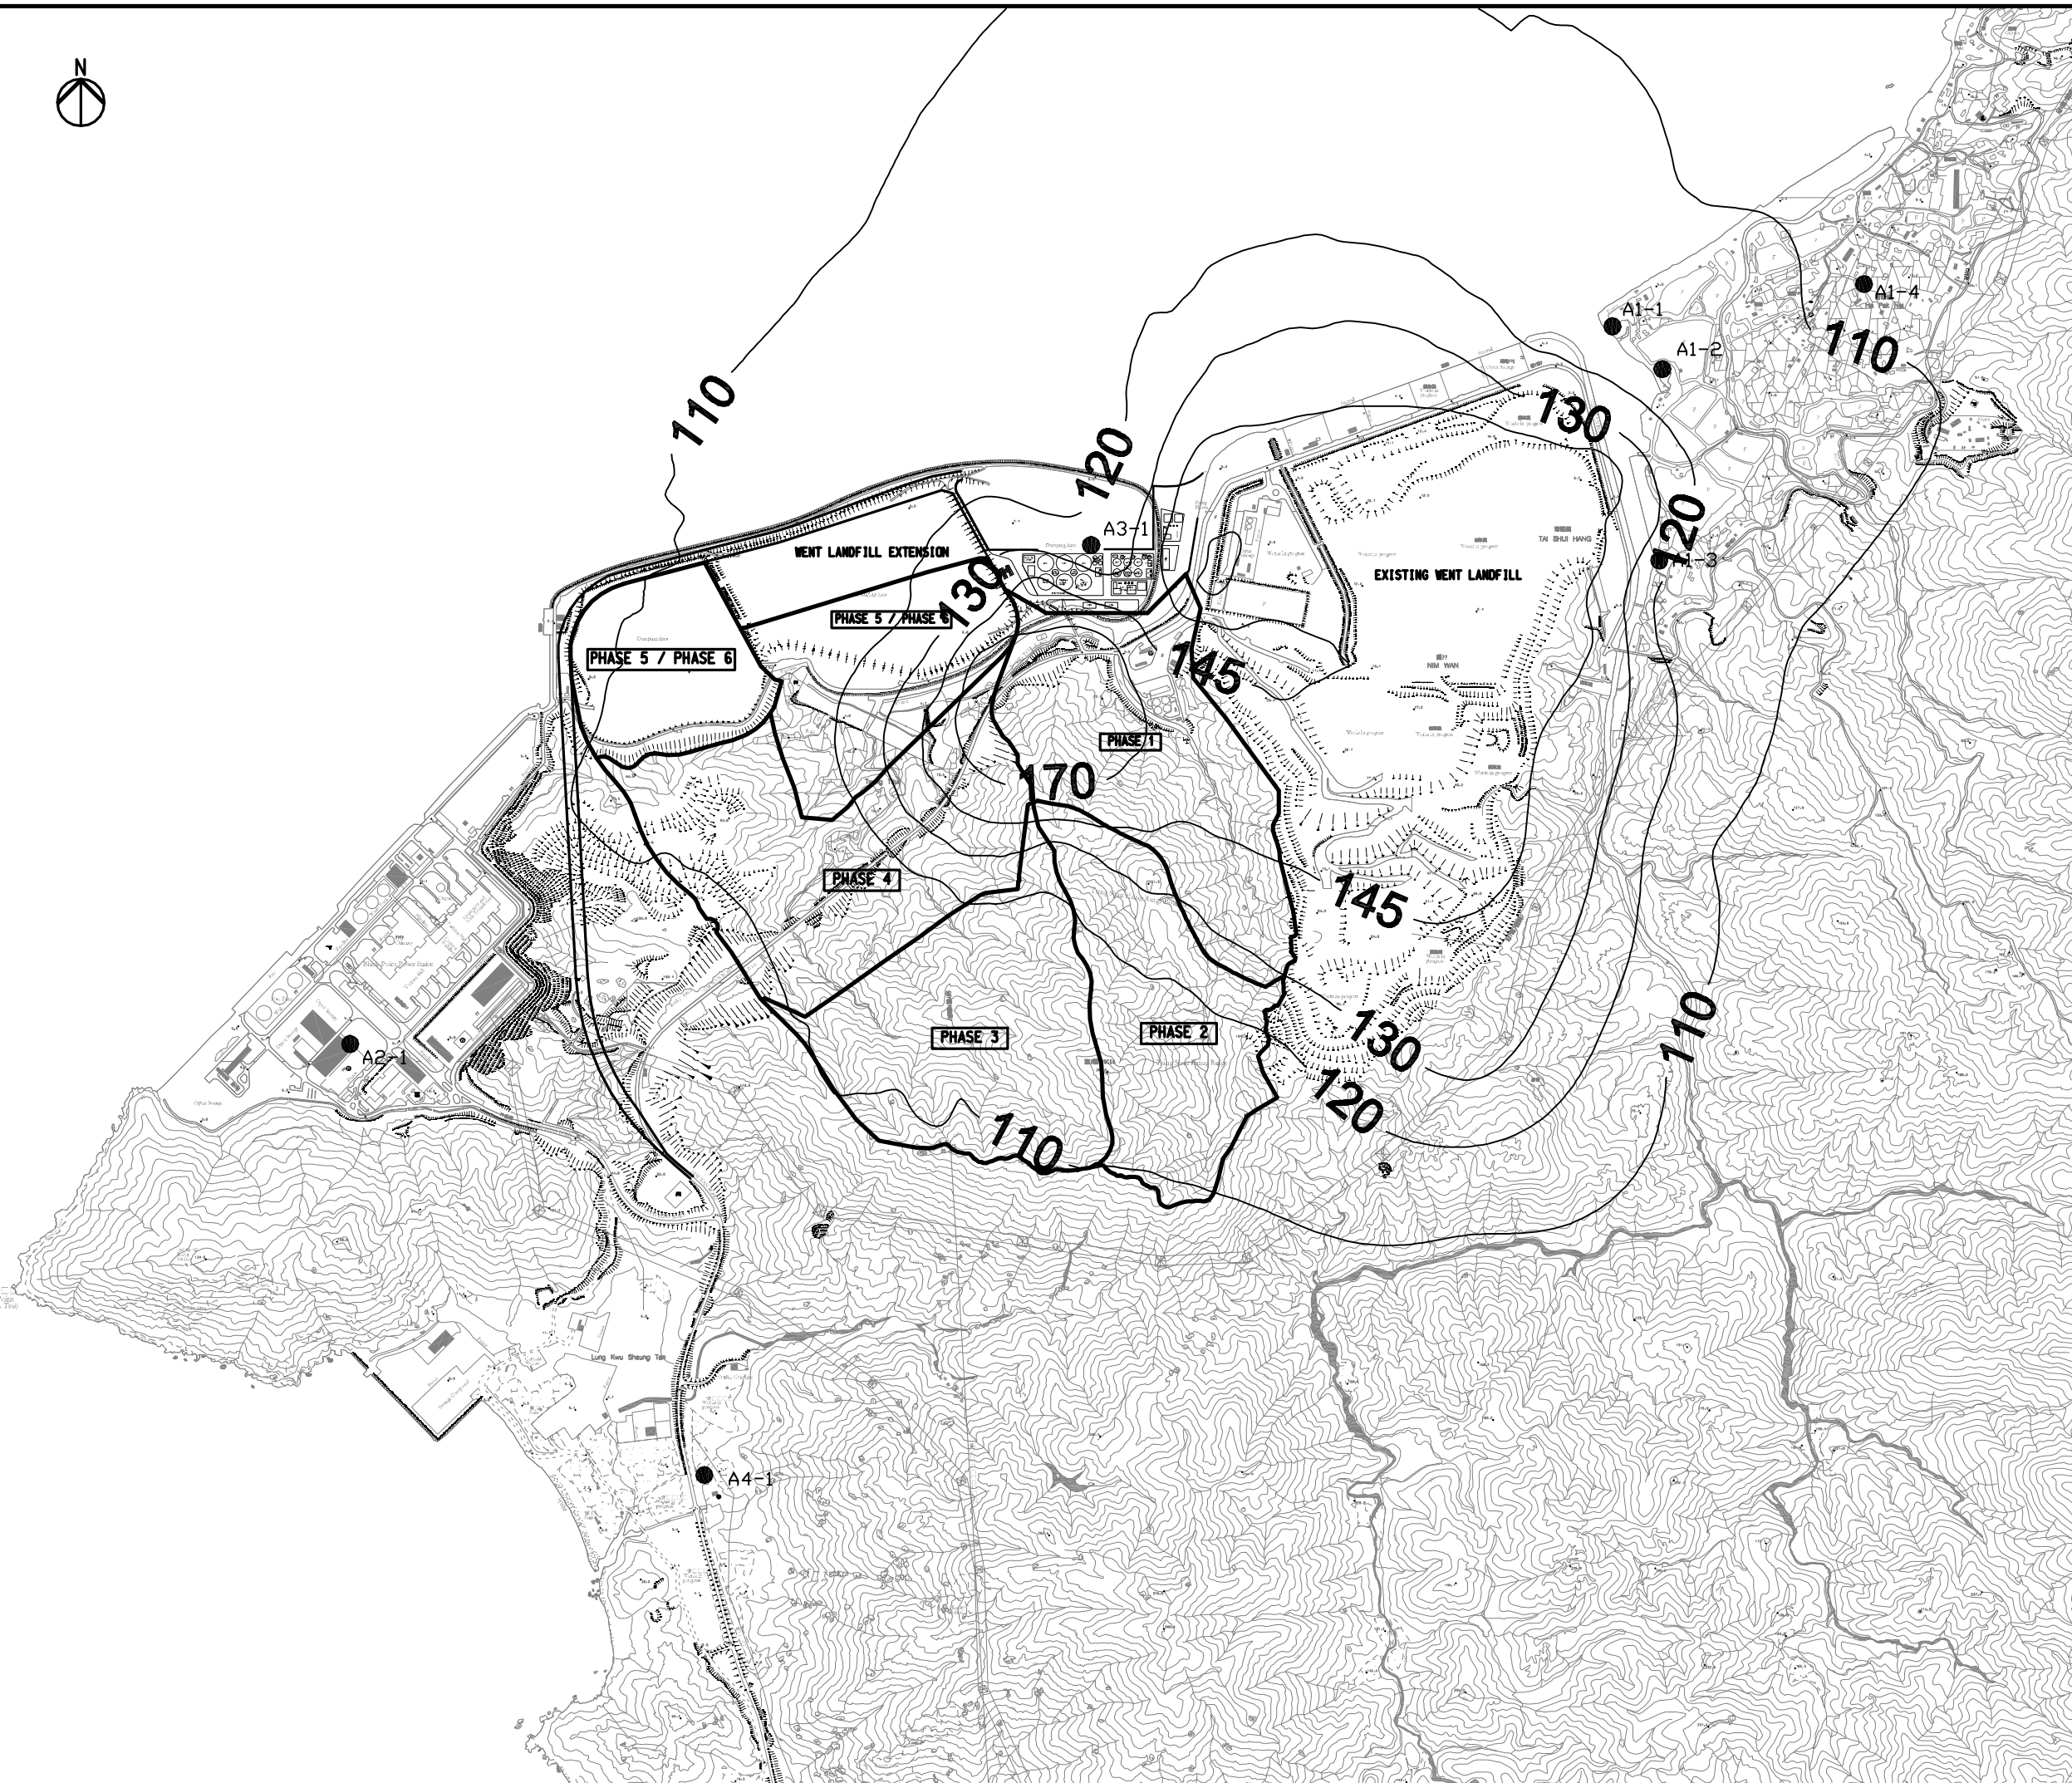

Rev	Description	By	Date
-	-	FC	01/09

Consultant
ARUP 奧雅納工程顧問
 Ove Arup & Partners Hong Kong Limited

Project title
 Agreement No. CE 43/2006 (EP)
 West New Territories (WENT)
 Landfill Extensions
 Feasibility Study

Drawing title
**CONTOURS OF 24-HOUR
 TSP CONCENTRATION AT 1.5M
 ABOVE GROUND (SCENARIO 1B)**

Drawing no. Figure 3.8a-4		Rev. -	
Drawn GK	Date 07/09	Checked FC	Approved ST
Scale 1 : 15000 on A3		Status PRELIMINARY	

COPYRIGHT RESERVED


環境保護署
 廢物設施組
 Environmental Protection Department
 Waste Facilities Business Unit

Printed by : GK July 2009
 Filename : G:\env\project\24929-70\drawings\Base map\WENT map\WENT Drawing_Air_revised_4\Figure 3.3_ASR.dwg



Legend

● ASR

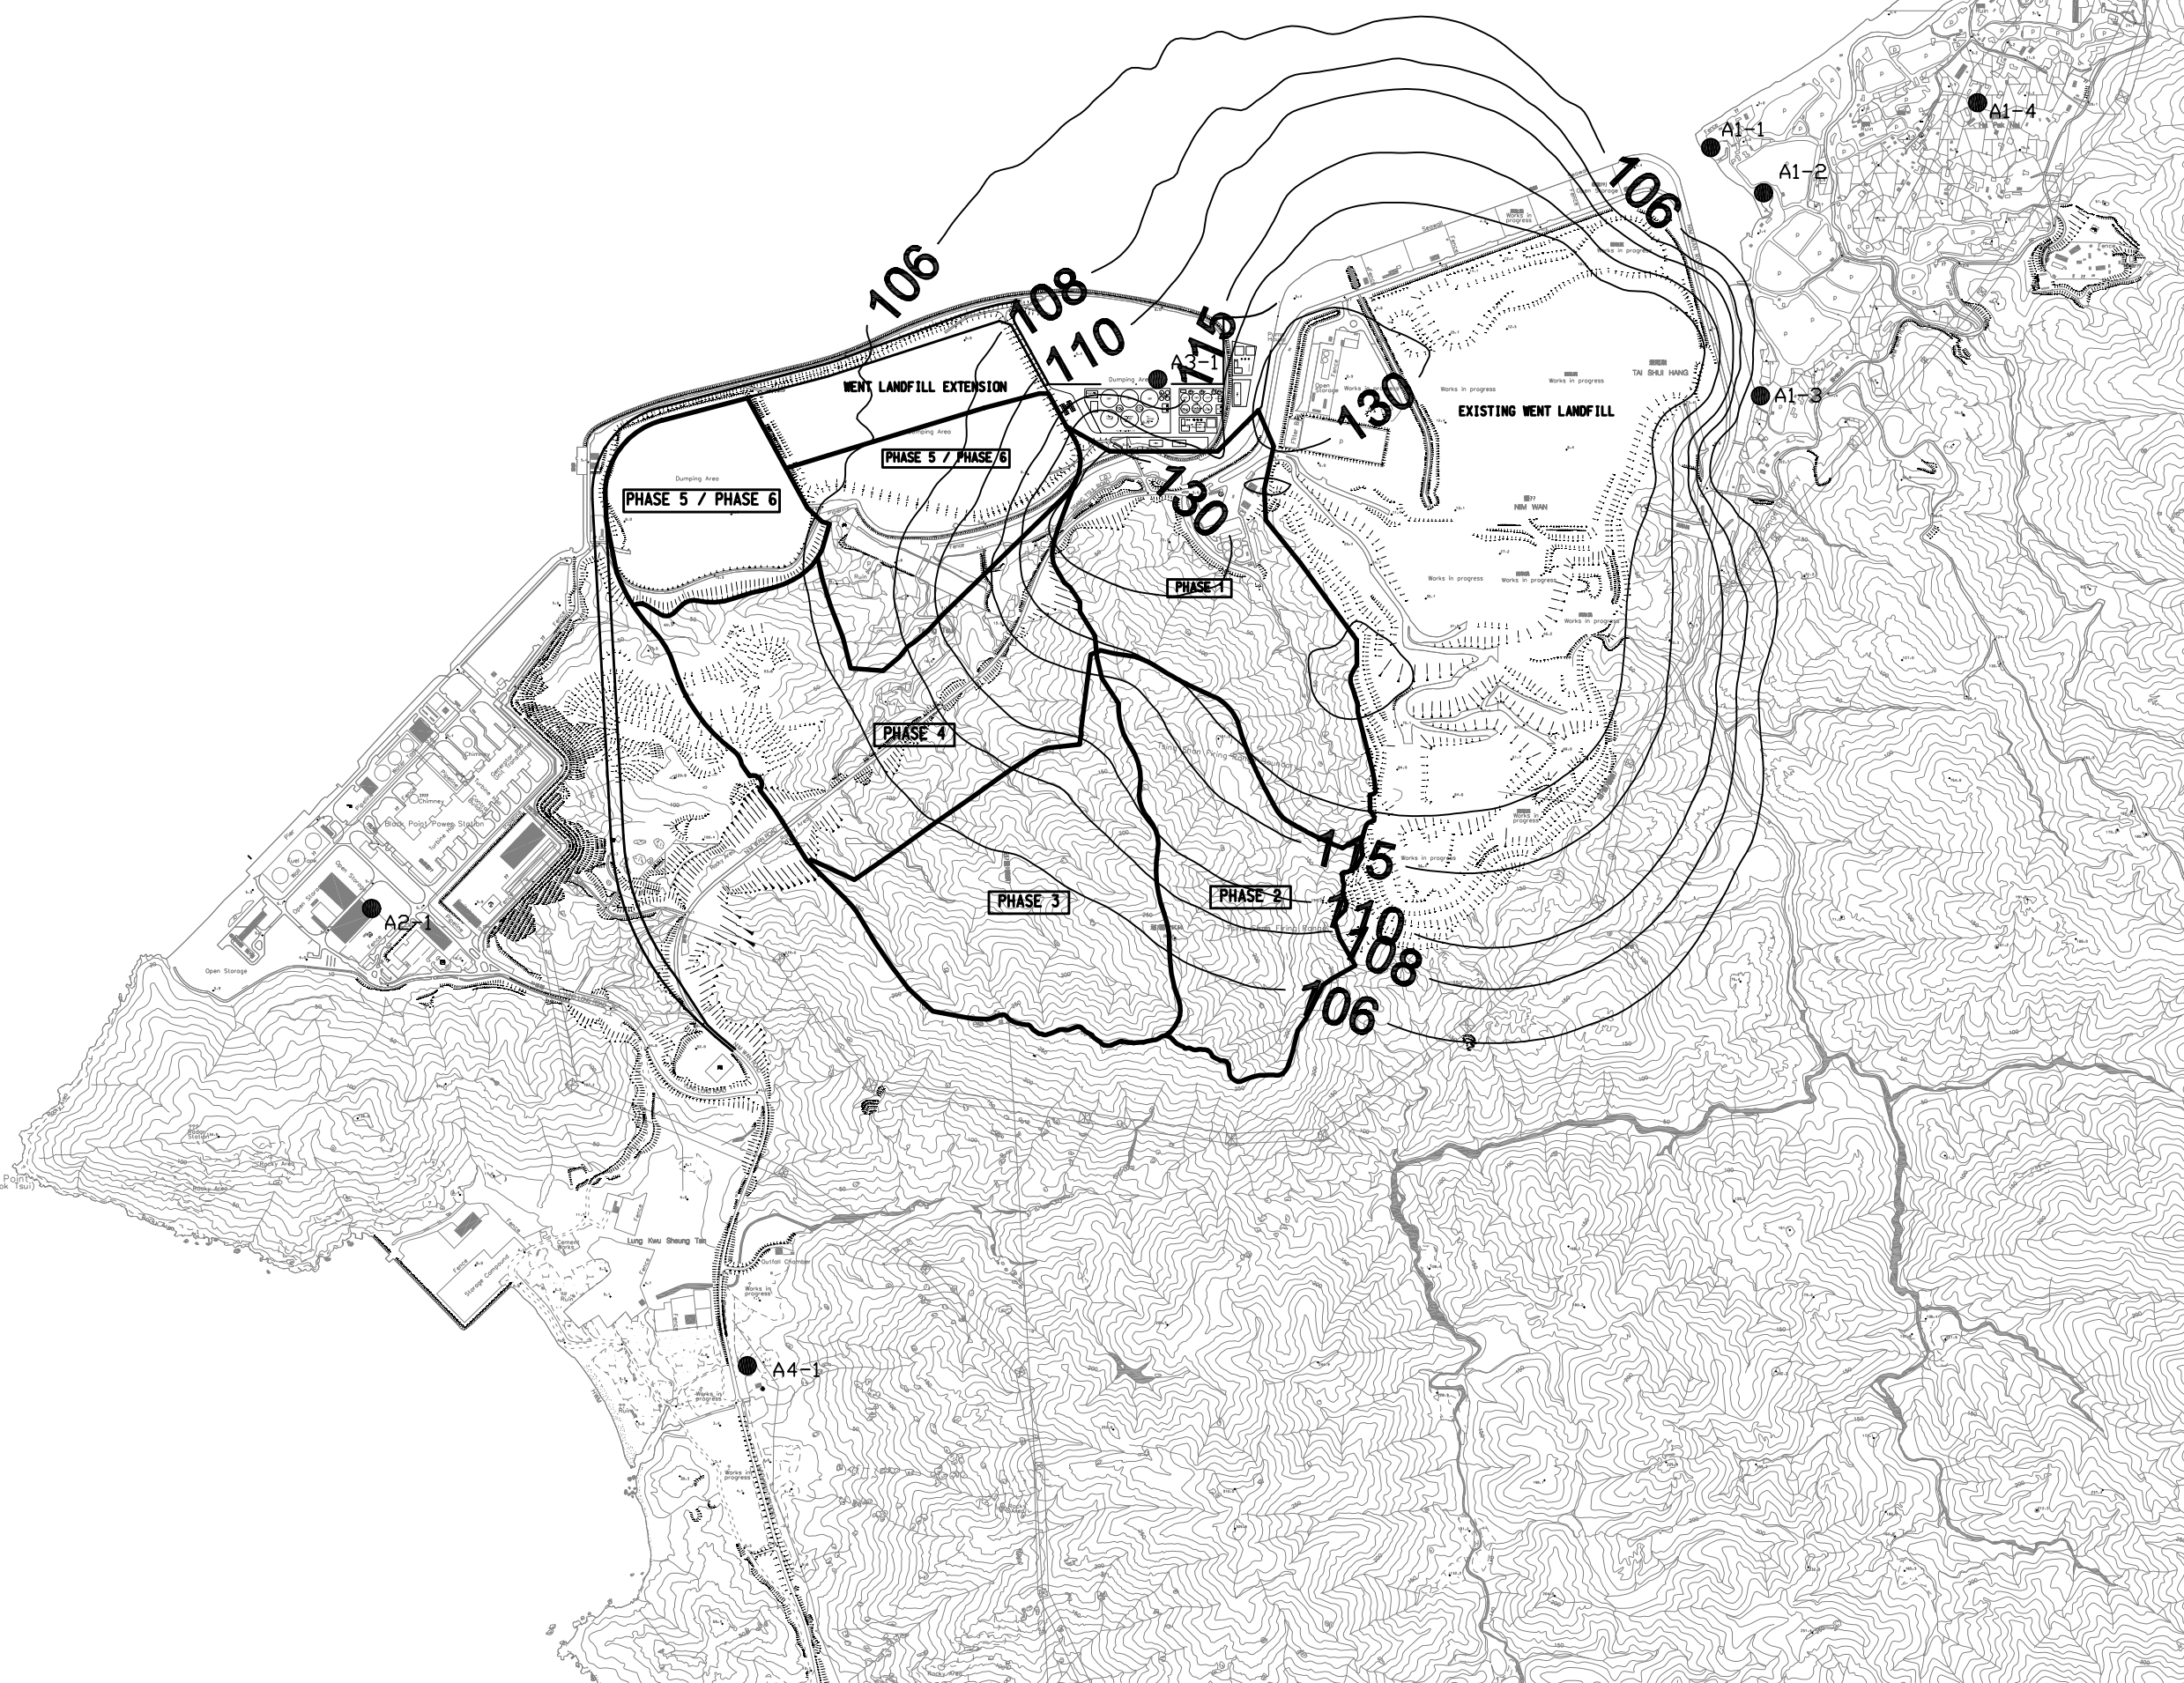

Rev	Description	By	Date
-	-----	FC	01/09

Consultant
ARUP 奧雅納工程顧問
 Ove Arup & Partners Hong Kong Limited

Project title
 Agreement No. CE 43/2006 (EP)
 West New Territories (WENT)
 Landfill Extensions
 Feasibility Study

Drawing title
**CONTOURS OF ANNUAL
 TSP CONCENTRATION AT 1.5M
 ABOVE GROUND (SCENARIO 1)**

Drawing no. Figure 3.8a-5		Rev. -	
Drawn GK	Date 07/09	Checked FC	Approved ST
Scale 1 : 15000 on A3		Status PRELIMINARY	

COPYRIGHT RESERVED
 環境保護署
 廢物設施組
 Environmental Protection Department
 Waste Facilities Business Unit

Printed by : GK July 2009
 Filename : G:\env\project\24929-70\drawings\Base map\WENT Drawing_Air_revised_4\Figure 3.3_ASR.dwg



Legend

● ASR



Rev	Description	By	Date
-	-----	FC	01/09

Consultant
ARUP 奧雅納工程顧問
 Ove Arup & Partners Hong Kong Limited

Project title
 Agreement No. CE 43/2006 (EP)
 West New Territories (WENT)
 Landfill Extensions
 Feasibility Study


Drawing title
**CONTOURS OF ANNUAL
 TSP CONCENTRATION AT 1.5M
 ABOVE GROUND (SCENARIO 1 -
 WENT EXTENSION ONLY)**

Drawing no. Figure 3.8a-6		Rev. -	
Drawn GK	Date 07/09	Checked FC	Approved ST
Scale 1 : 15000 on A3		Status PRELIMINARY	

COPYRIGHT RESERVED

環境保護署
 廢物設施組
 Environmental Protection Department
 Waste Facilities Business Unit

Printed by : GK July 2009
 Filename : G:\env\project\24929-70\drawings\Base map\WENT Drawing_Air_revised_4\Figure 3.3_ASR.dwg

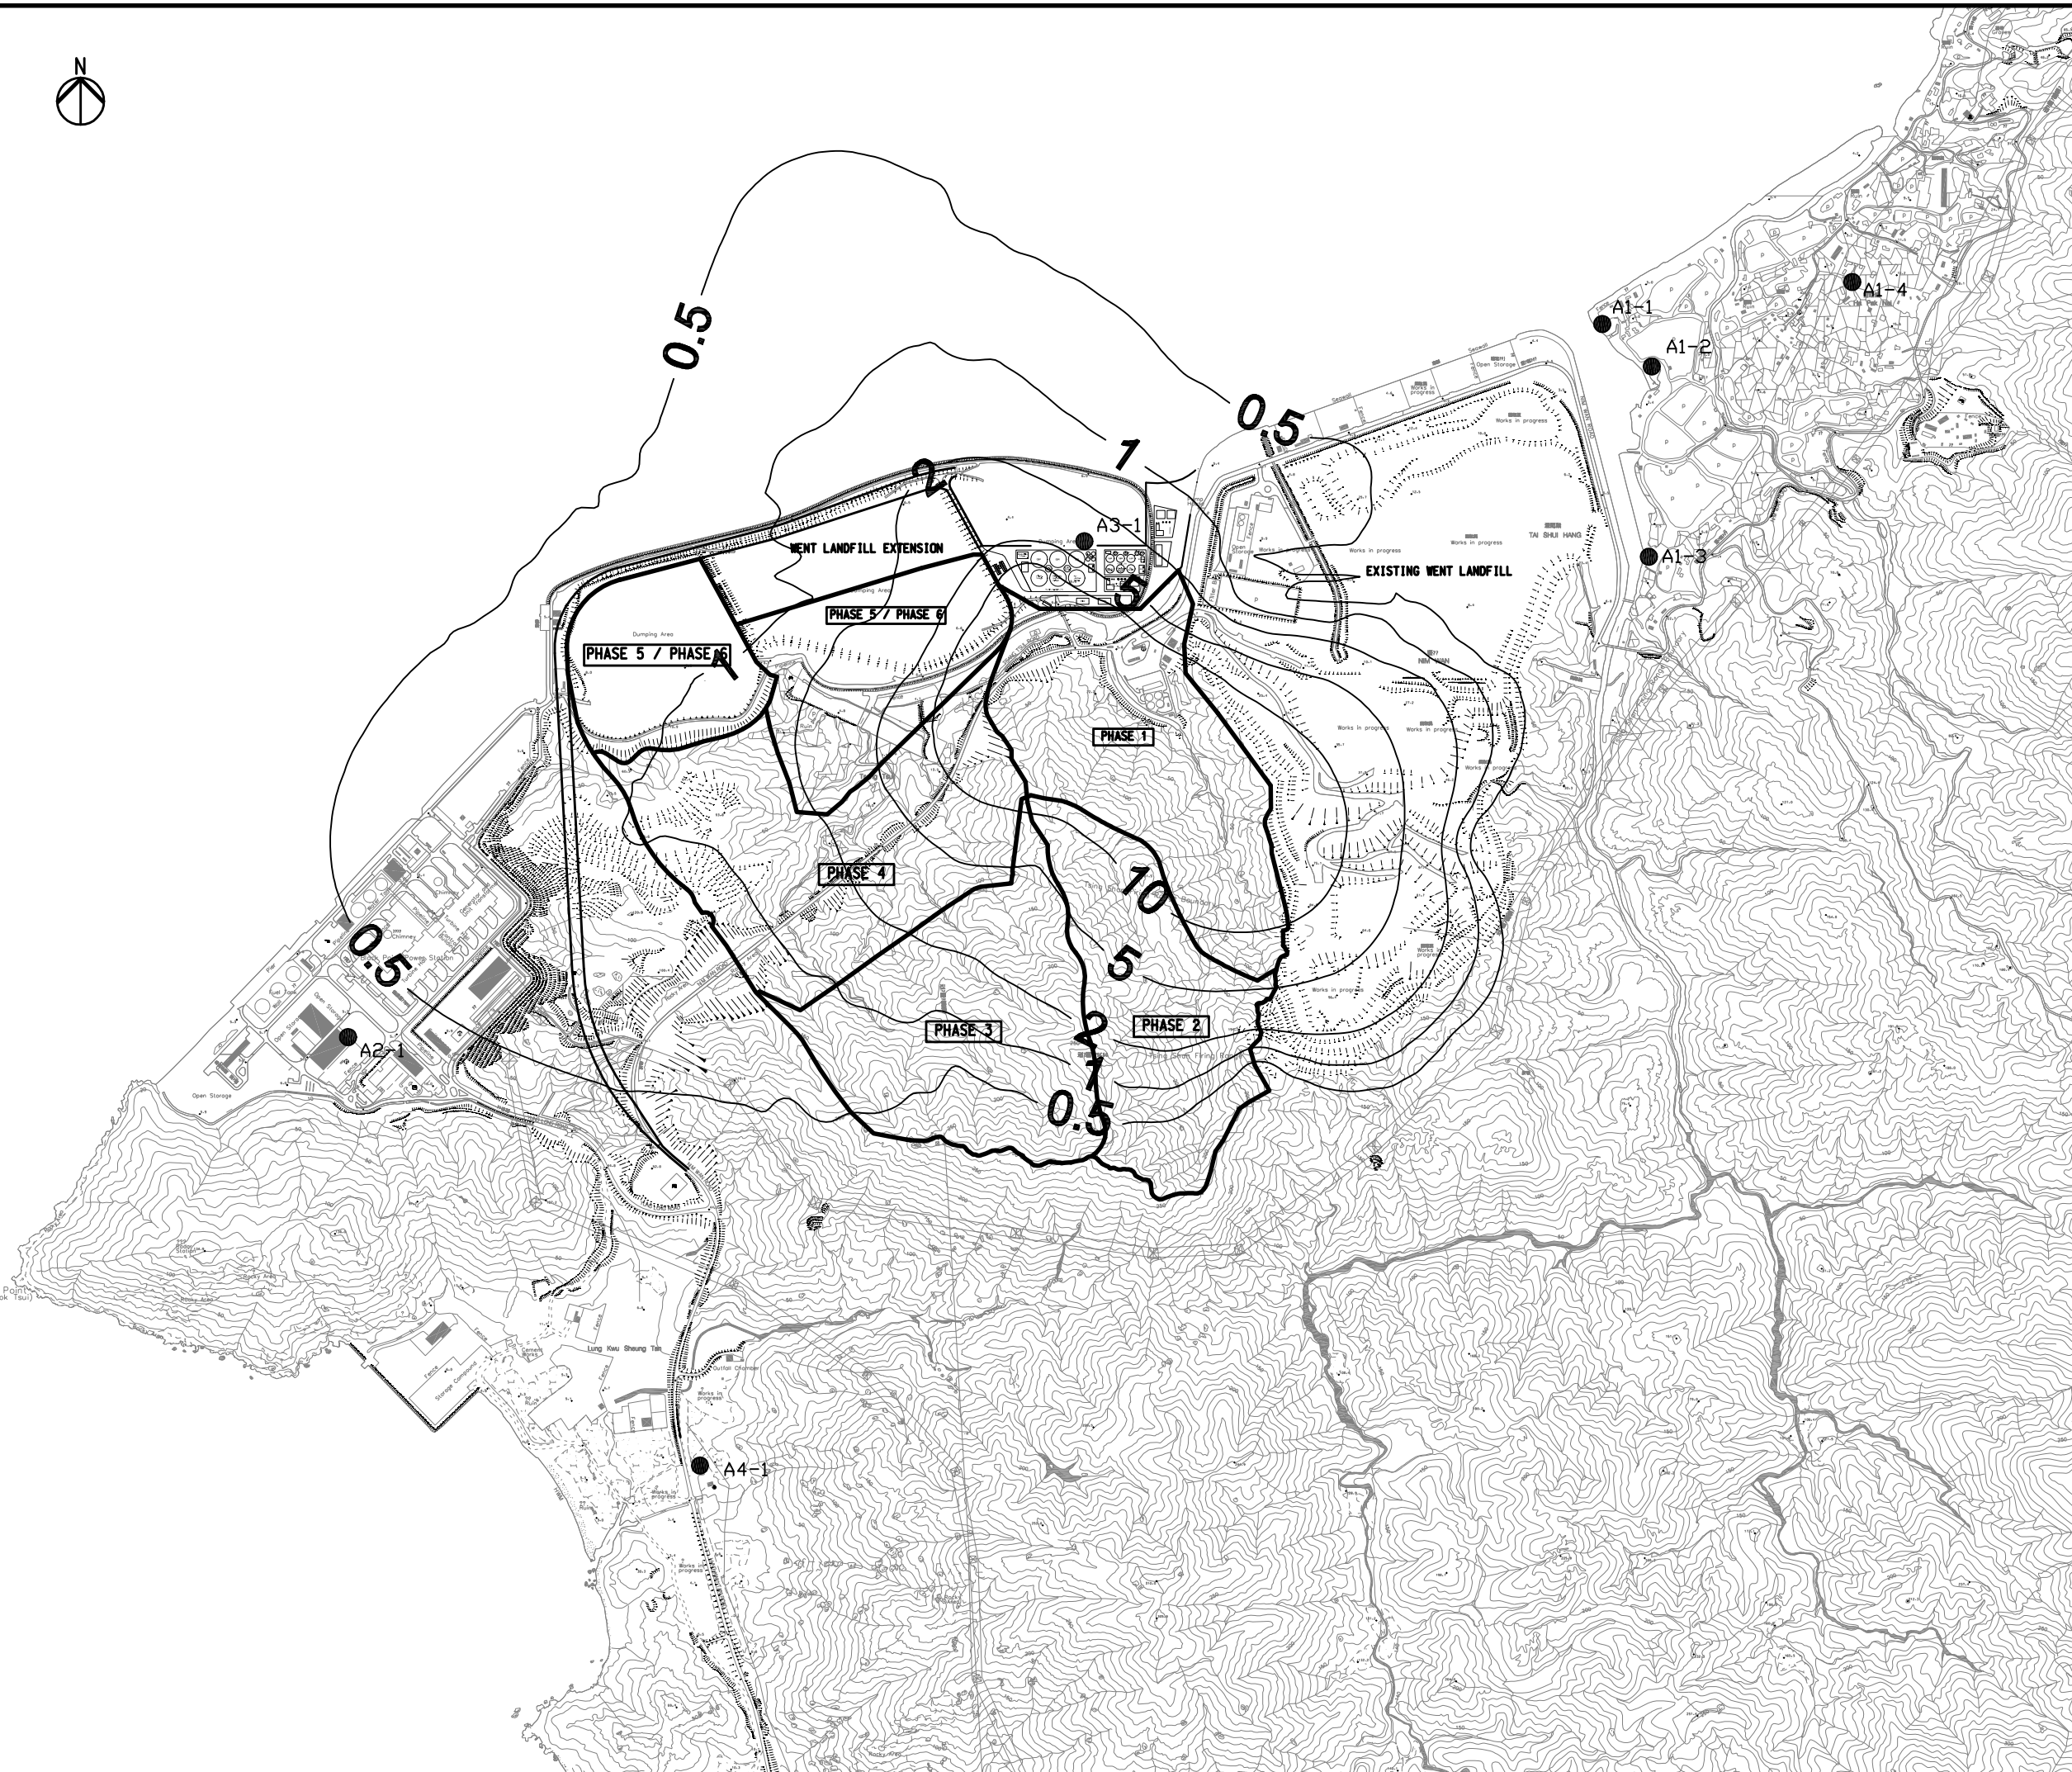

Legend
● ASR

Rev	Description	By	Date
-	-----	FC	01/09

Consultant
ARUP 奧雅納工程顧問
Ove Arup & Partners Hong Kong Limited

Project title
Agreement No. CE 43/2006 (EP)
West New Territories (WENT)
Landfill Extensions
Feasibility Study

Drawing title
**CONTOURS OF CONTRIBUTION
OF WENT EXTENSION TO ANNUAL
TSP CONCENTRATION AT 1.5M
ABOVE GROUND (SCENARIO 1)**

Drawing no. Figure 3.8a-7		Rev. -	
Drawn GK	Date 07/09	Checked FC	Approved ST
Scale 1 : 15000 on A3		Status PRELIMINARY	


COPYRIGHT RESERVED
 環境保護署
 廢物設施組
 Environmental Protection Department
 Waste Facilities Business Unit

Printed by : GK July 2009
 Filename : G:\env\project\24929-70\drawings\Base map\WENT Drawing_Air_revised_4\Figure 3.3_ASR.dwg



Legend

● ASR

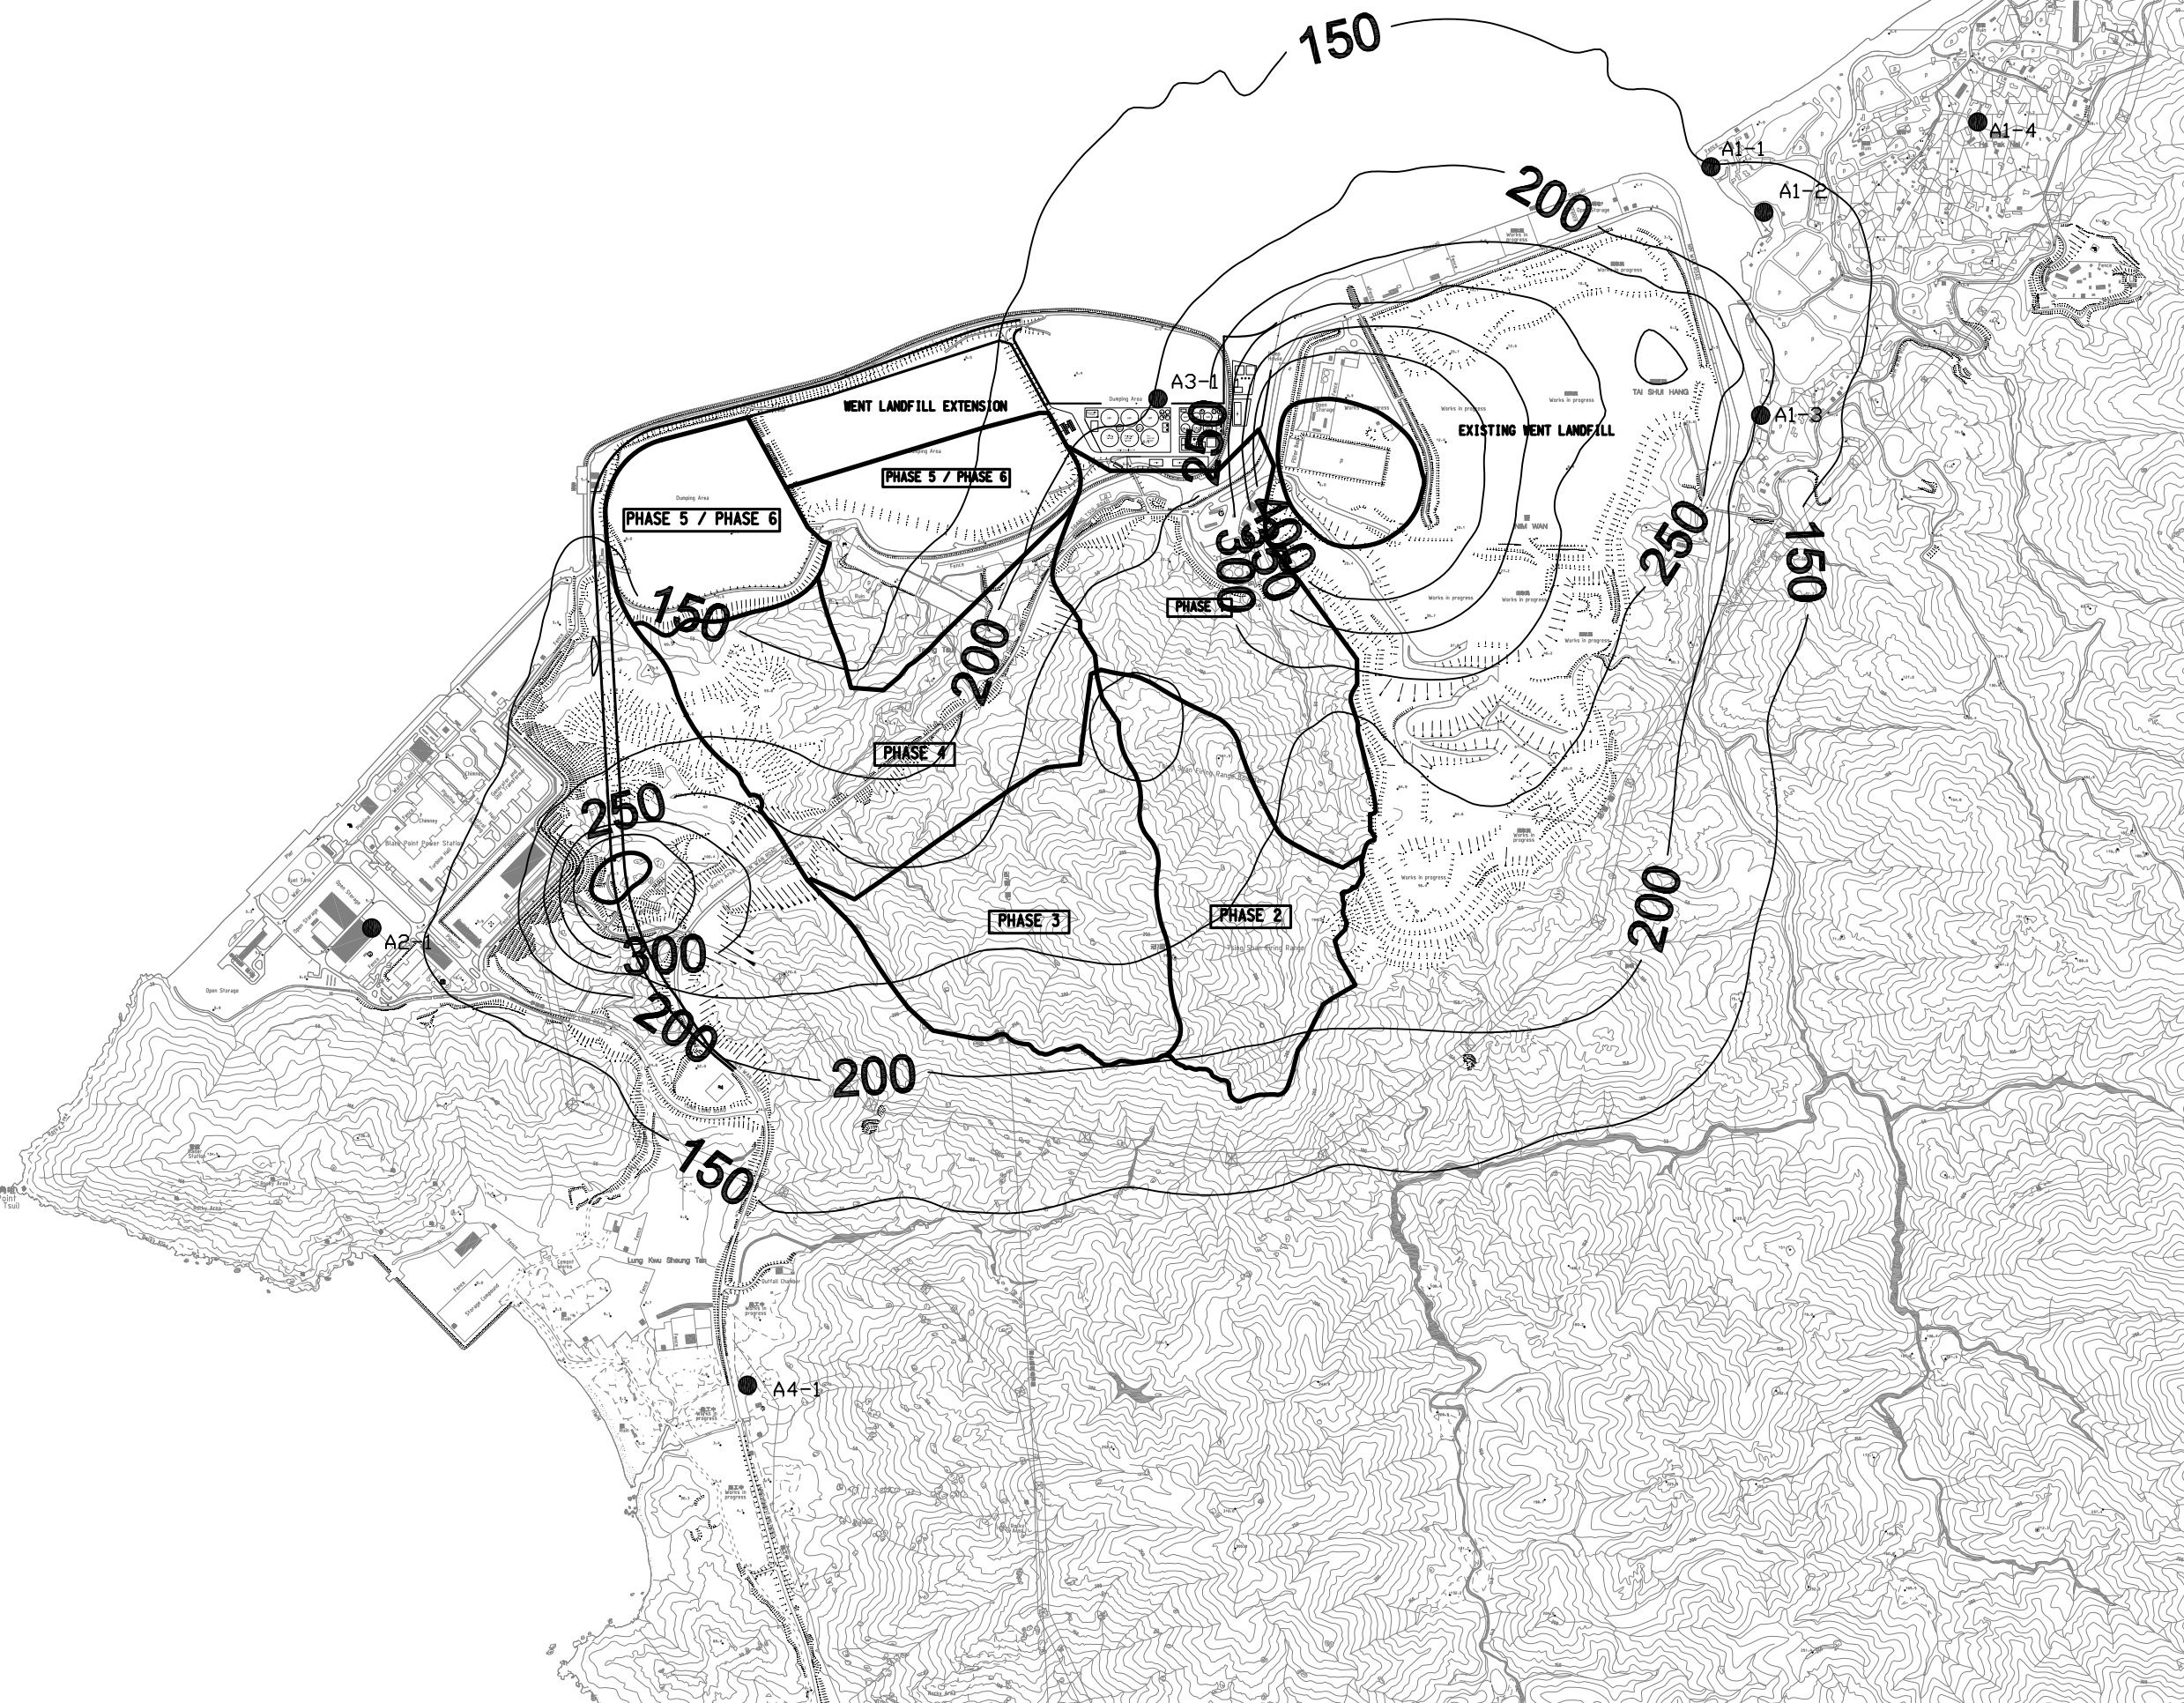

Rev	Description	By	Date
-		FC	01/09

Consultant
ARUP 奧雅納工程顧問
 Ove Arup & Partners Hong Kong Limited


Project title
 Agreement No. CE 43/2006 (EP)
 West New Territories (WENT)
 Landfill Extensions
 Feasibility Study

Drawing title
**CONTOURS OF 1-HOUR
 TSP CONCENTRATION AT 1.5M
 ABOVE GROUND (SCENARIO 2A)**

Drawing no.		Rev.	
Figure 3.8a		-	
Drawn	Date	Checked	Approved
GK	05/09	FC	ST
Scale	Status		
1 : 15000 on A3	PRELIMINARY		

COPYRIGHT RESERVED
 環境保護署
 廢物設施組
 Environmental Protection Department
 Waste Facilities Business Unit

Printed by : GK
 File name : G:\env\project\24929-70\drawings\Base map\WENT Drawing_Air_revised_2\Figure 3.8a_Dust_Contour_TSP_1_Scenario 2A.dwg
 May 2009

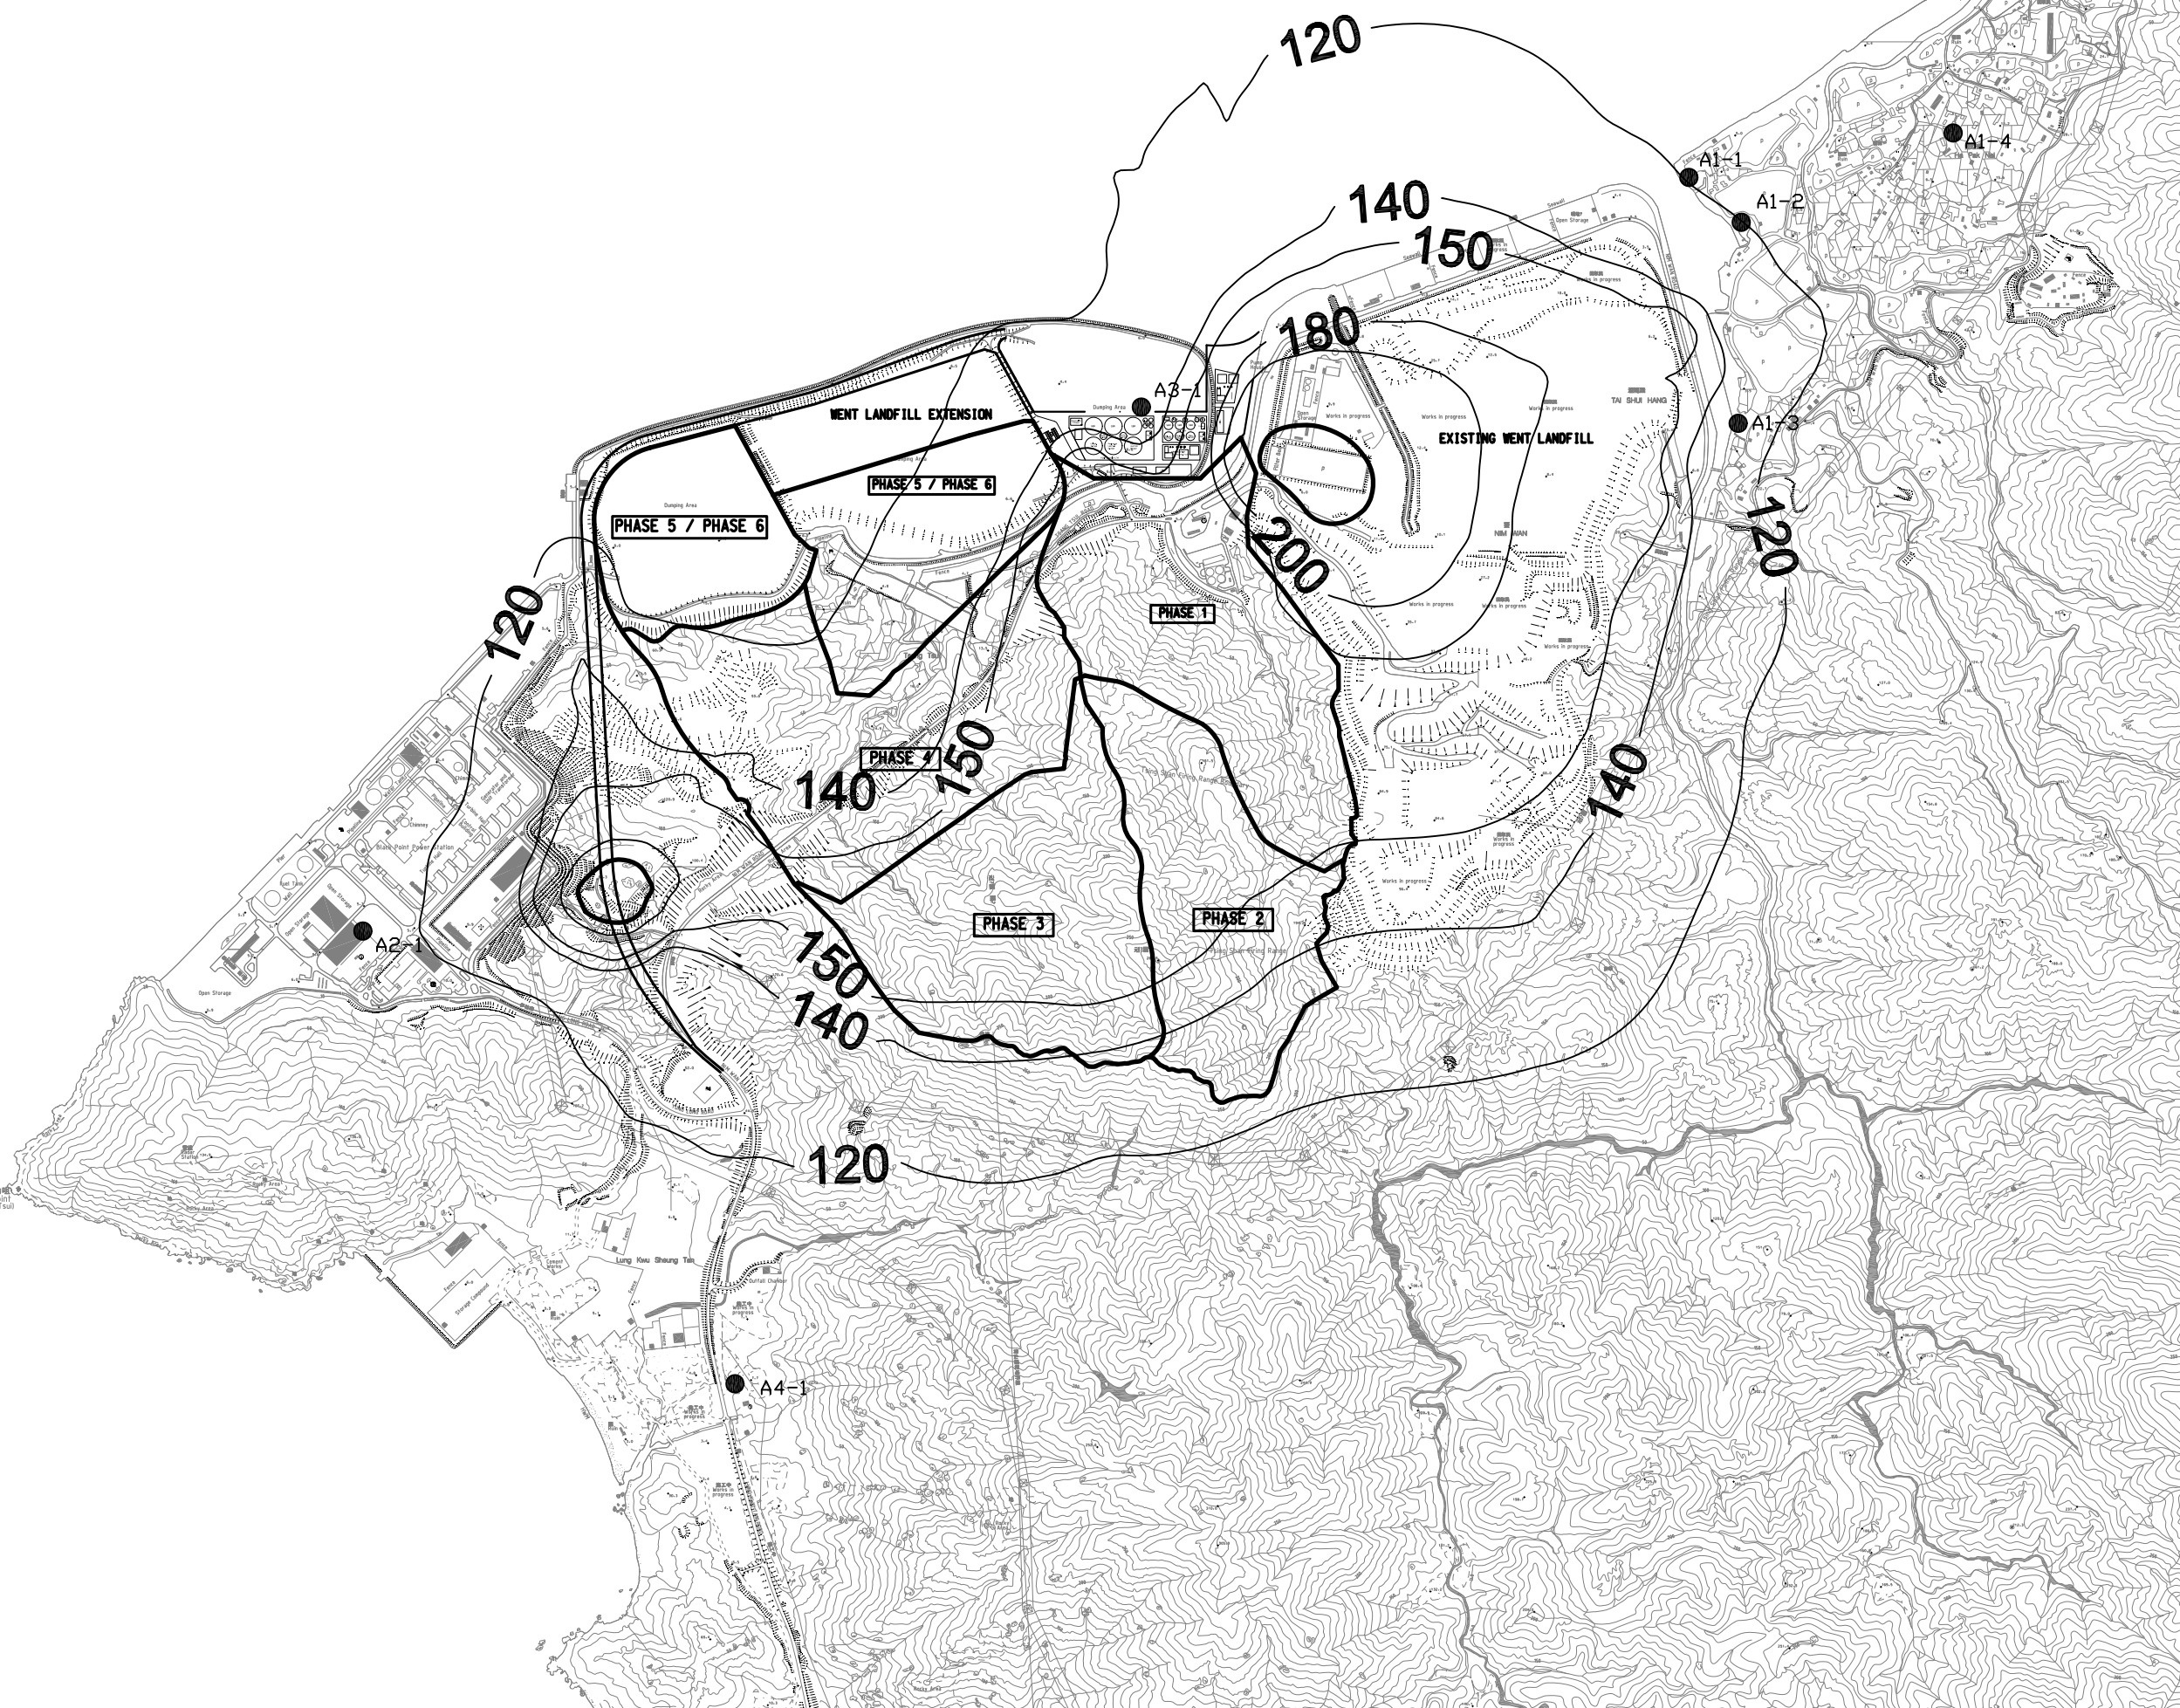

Legend



Rev	Description	By	Date
-		FC	01/09

Consultant
ARUP 奧雅納工程顧問
 Ove Arup & Partners Hong Kong Limited

Project title
 Agreement No. CE 43/2006 (EP)
 West New Territories (WENT)
 Landfill Extensions
 Feasibility Study

Drawing title
**CONTOURS OF 24-HOUR
 TSP CONCENTRATION AT 1.5M
 ABOVE GROUND (SCENARIO 2A)**

Drawing no. Figure 3.8b		Rev. -	
Drawn GK	Date 05/09	Checked FC	Approved ST
Scale 1 : 15000 on A3		Status PRELIMINARY	

COPYRIGHT RESERVED


環境保護署
 廢物設施組
 Environmental Protection Department
 Waste Facilities Business Unit

Printed by : GK May 2009
 Filename : G:\env\project\24929-70\drawings\Base map\WENT Drawing_Air_revised_2\Figure 3.8b_Dust_Contour_TSP_24_Scenario 2A.dwg



Legend

● ASR

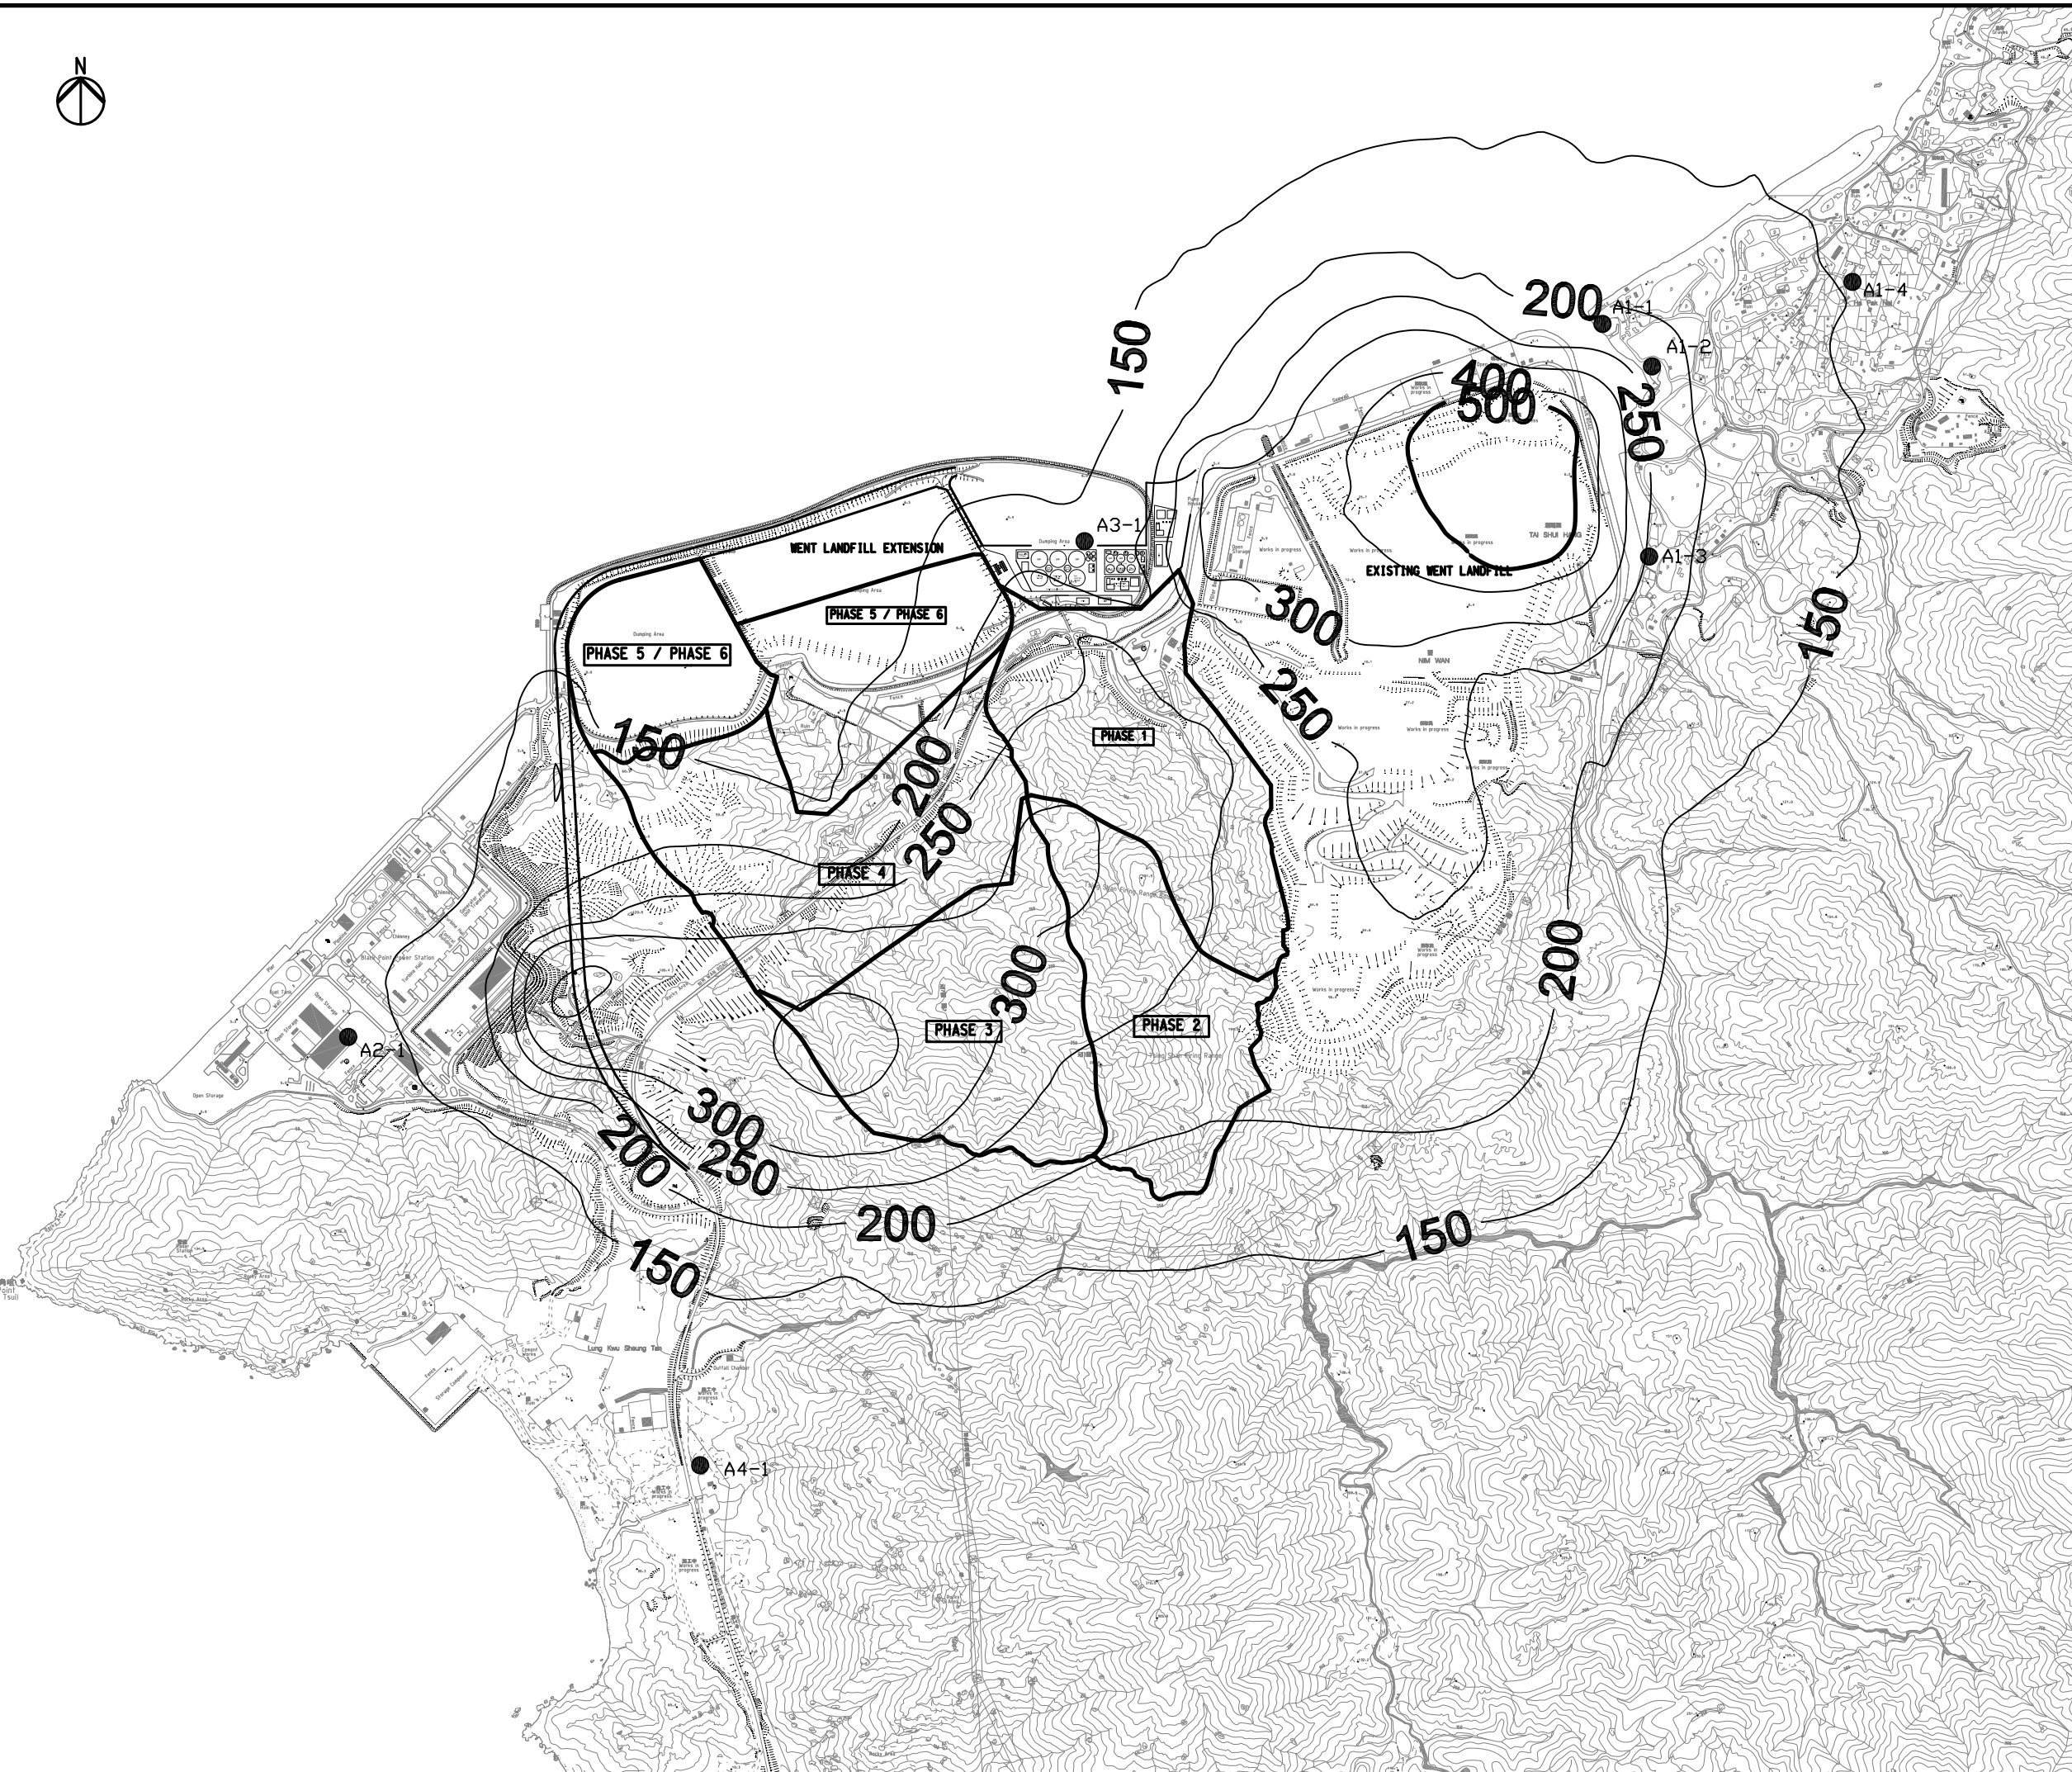

Rev	Description	By	Date
-		FC	01/09

Consultant
ARUP 奧雅納工程顧問
 Ove Arup & Partners Hong Kong Limited

Project title
 Agreement No. CE 43/2006 (EP)
 West New Territories (WENT)
 Landfill Extensions
 Feasibility Study

Drawing title
**CONTOURS OF 1-HOUR
 TSP CONCENTRATION AT 1.5M
 ABOVE GROUND (SCENARIO 2B)**

Drawing no. Figure 3.8c		Rev. -	
Drawn GK	Date 05/09	Checked FC	Approved ST
Scale 1 : 15000 on A3		Status PRELIMINARY	

COPYRIGHT RESERVED

環境保護署
 廢物設施組
 Environmental Protection Department
 Waste Facilities Business Unit

Printed by : GK
 File name : G:\env\project\24929-70\drawings\Base map\WENT Drawing_Air_revised_2\Figure 3.8c_Dust_Contour_TSP_1_Scenario 2B.dwg
 May 2009



Legend

● ASR



Rev	Description	By	Date
-		FC	01/09

Consultant
ARUP 奧雅納工程顧問
 Ove Arup & Partners Hong Kong Limited

Project title
 Agreement No. CE 43/2006 (EP)
 West New Territories (WENT)
 Landfill Extensions
 Feasibility Study

Drawing title
**CONTOURS OF 24-HOUR
 TSP CONCENTRATION AT 1.5M
 ABOVE GROUND (SCENARIO 2B)**

Drawing no.		Rev.	
Figure 3.8d		-	
Drawn	Date	Checked	Approved
GK	05/09	FC	ST
Scale	Status		
1 : 15000 on A3	PRELIMINARY		


COPYRIGHT RESERVED
 環境保護署
 廢物設施組
 Environmental Protection Department
 Waste Facilities Business Unit

Printed by : GK
 File name : G:\env\project\24929-70\drawings\Base map\WENT Drawing_Air_revised_2\Figure 3.8d_Dust_Contour_TSP_24_Scenario 2B.dwg
 May 2009



Legend

● ASR

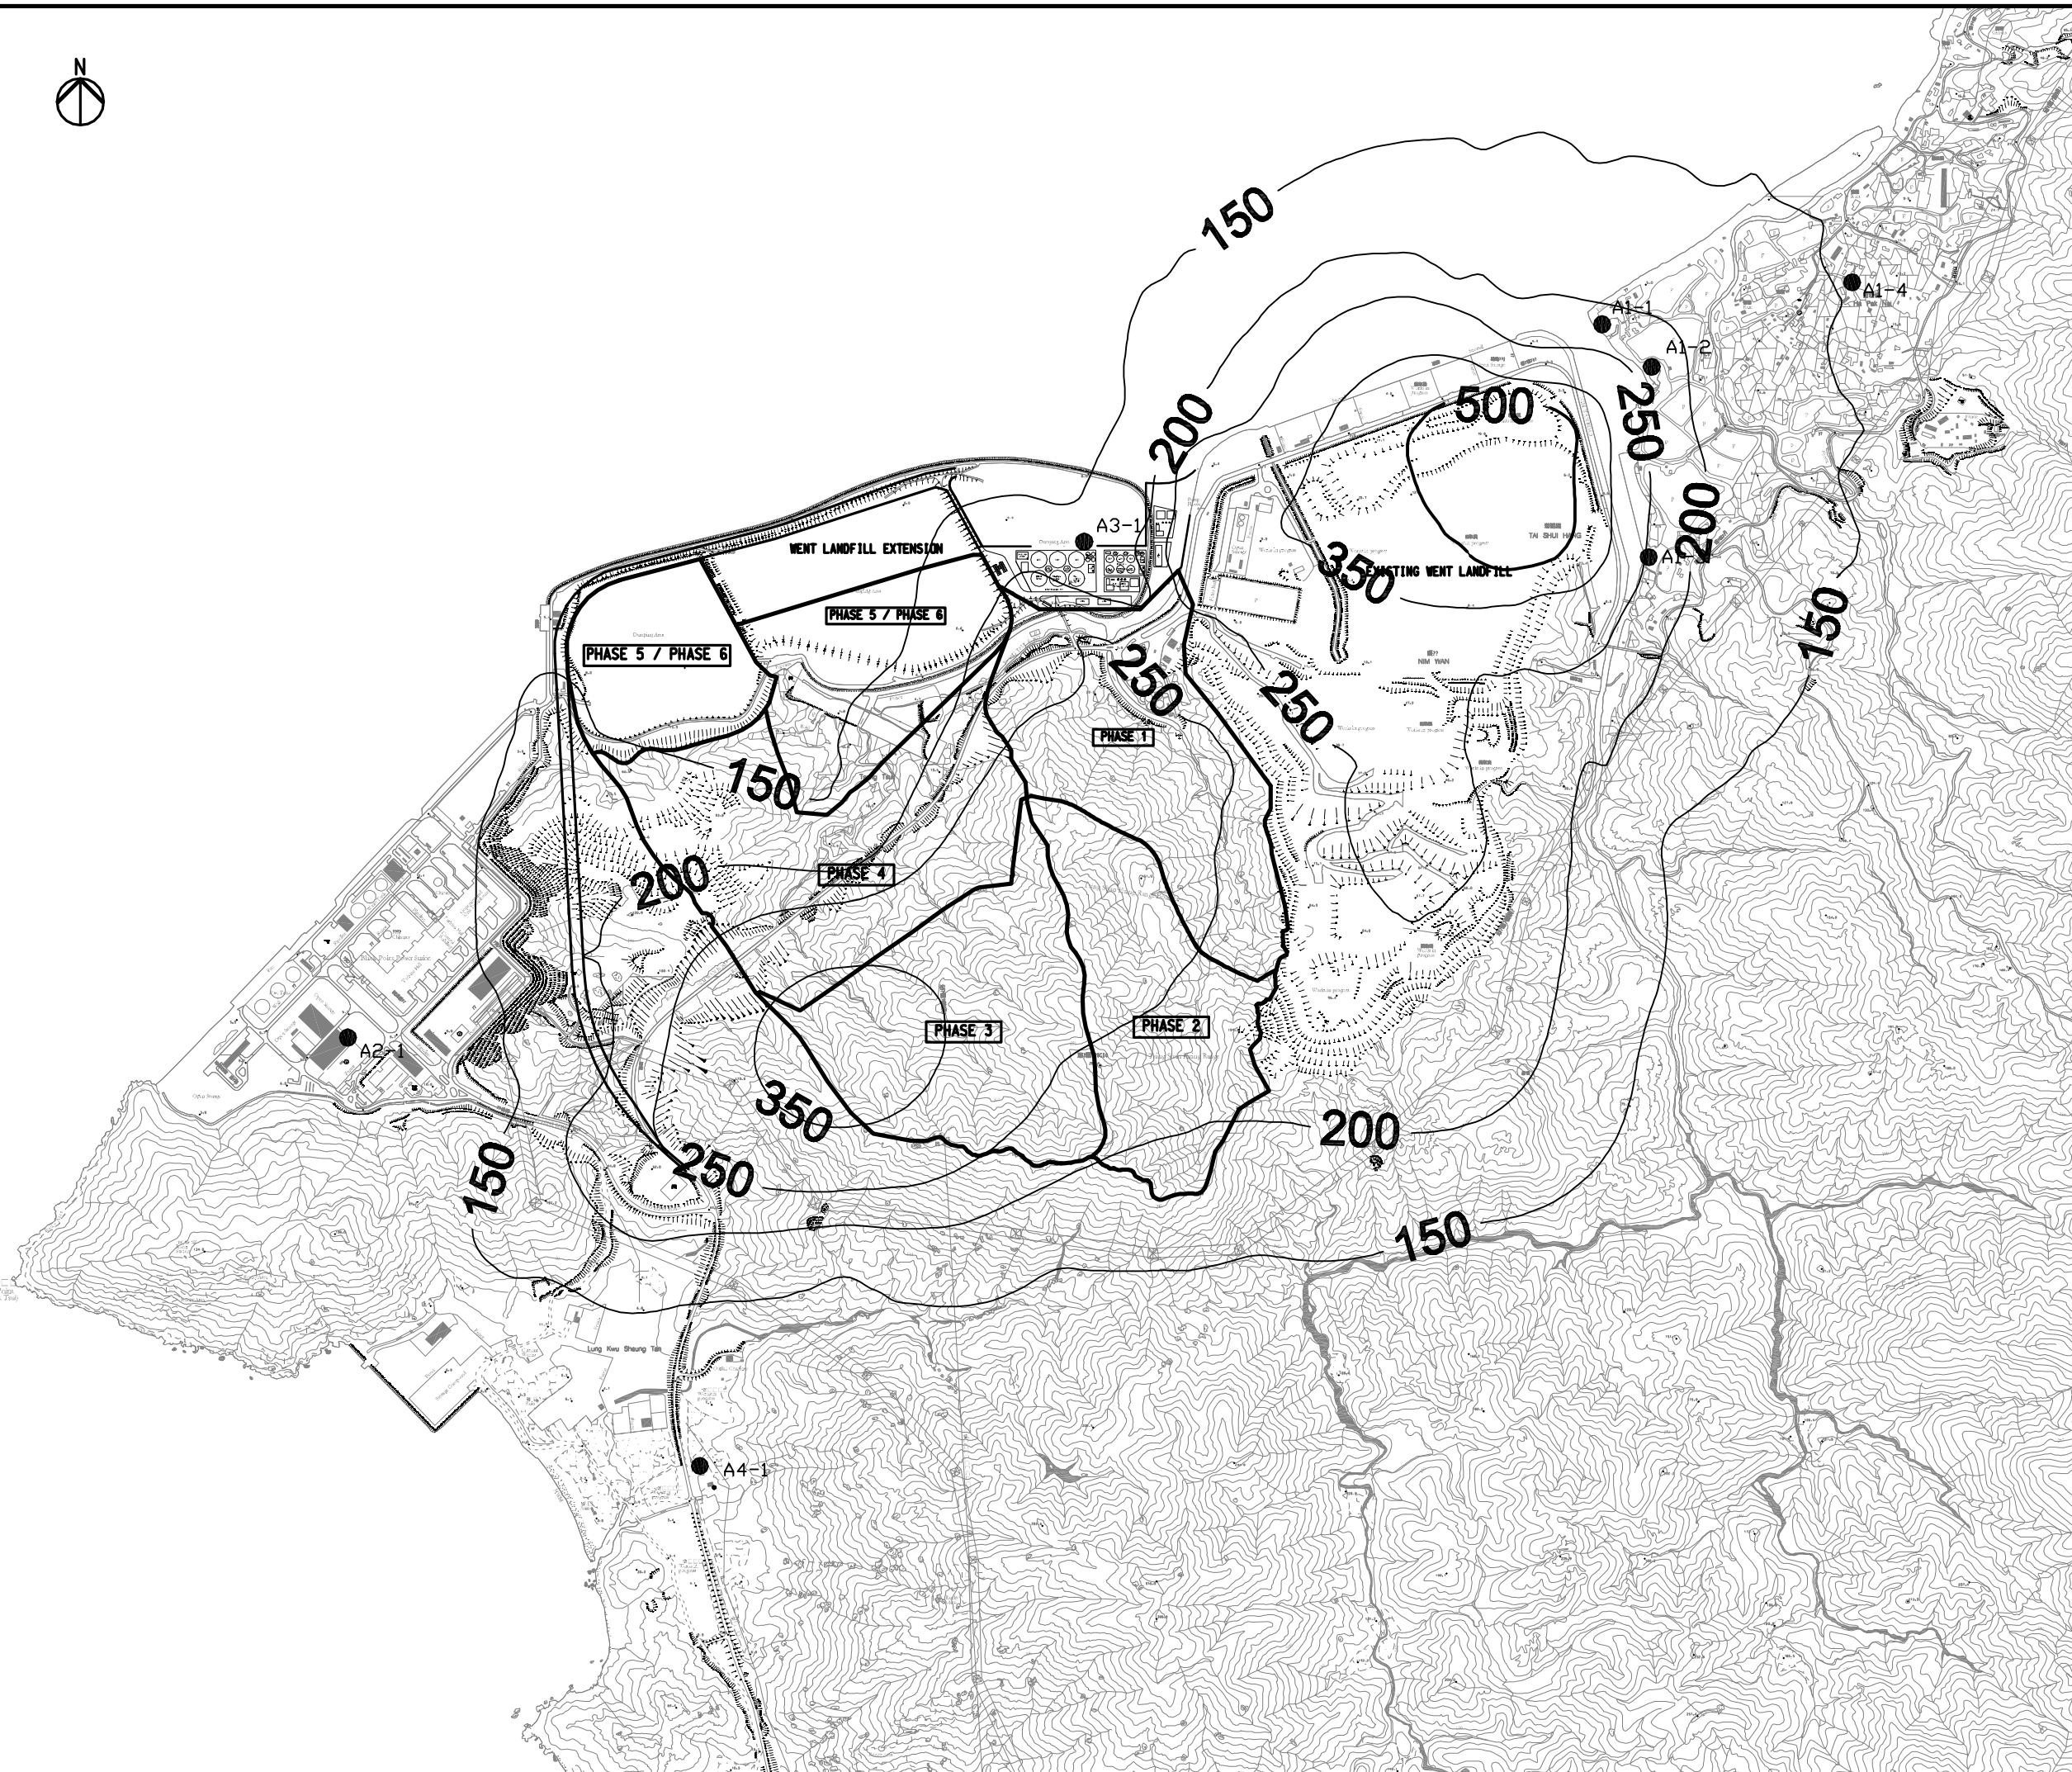

Rev	Description	By	Date
-		FC	01/09

Consultant
ARUP 奧雅納工程顧問
 Ove Arup & Partners Hong Kong Limited

Project title
 Agreement No. CE 43/2006 (EP)
 West New Territories (WENT)
 Landfill Extensions
 Feasibility Study

Drawing title
**CONTOURS OF 1-HOUR
 TSP CONCENTRATION AT 1.5M
 ABOVE GROUND (SCENARIO 2C)**

Drawing no. Figure 3.8d-1		Rev. -	
Drawn GK	Date 07/09	Checked FC	Approved ST
Scale 1 : 15000 on A3		Status PRELIMINARY	

COPYRIGHT RESERVED


環境保護署
 廢物設施組
 Environmental Protection Department
 Waste Facilities Business Unit

Printed by : GK July 2009
 Filename : G:\env\project\24929-70\drawings\Base map\WENT Drawing\Air_revised_4\Figure 3.3_ASR.dwg



Legend

● ASR

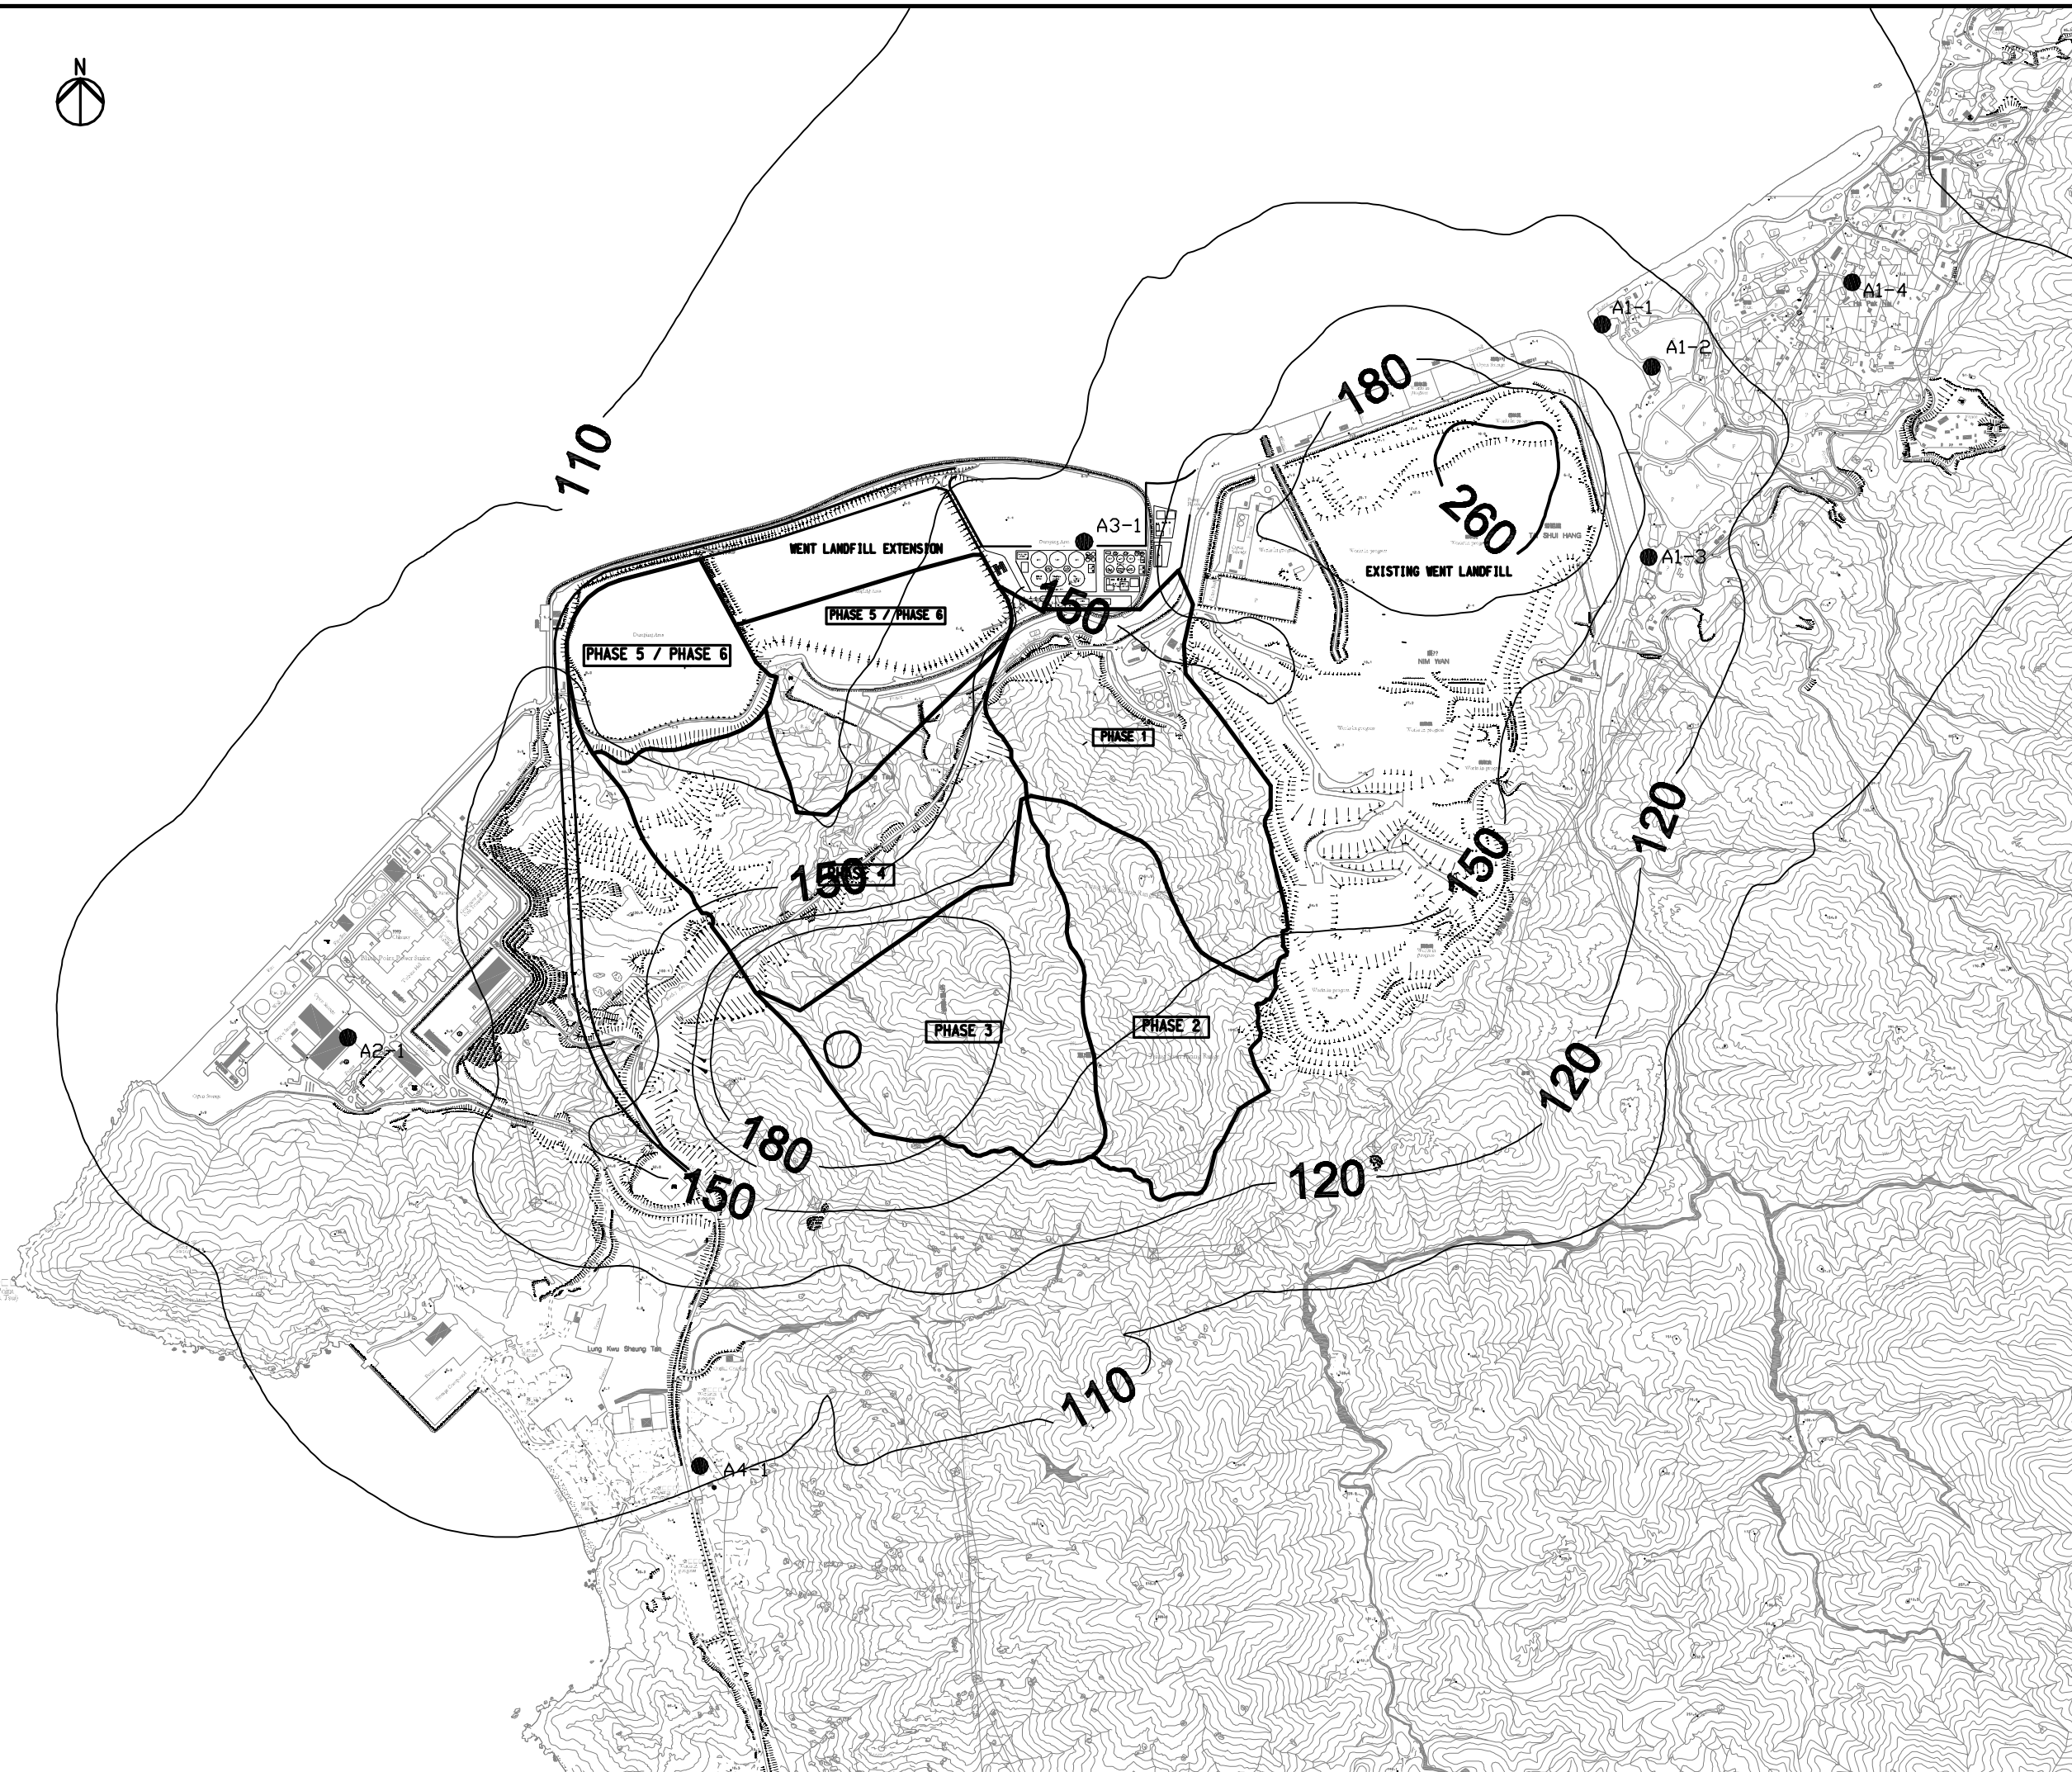

Rev	Description	By	Date
-		FC	01/09

Consultant
ARUP 奧雅納工程顧問
 Ove Arup & Partners Hong Kong Limited

Project title
 Agreement No. CE 43/2006 (EP)
 West New Territories (WENT)
 Landfill Extensions
 Feasibility Study


Drawing title
**CONTOURS OF 24-HOUR
 TSP CONCENTRATION AT 1.5M
 ABOVE GROUND (SCENARIO 2C)**

Drawing no. Figure 3.8d-2		Rev. -	
Drawn GK	Date 07/09	Checked FC	Approved ST
Scale 1 : 15000 on A3		Status PRELIMINARY	

COPYRIGHT RESERVED

環境保護署
 廢物設施組
 Environmental Protection Department
 Waste Facilities Business Unit

Printed by : GK July 2009
 Filename : G:\env\project\24929-70\drawings\Base map\WENT Drawing_Air_revised_4\Figure 3.3_ASR.dwg

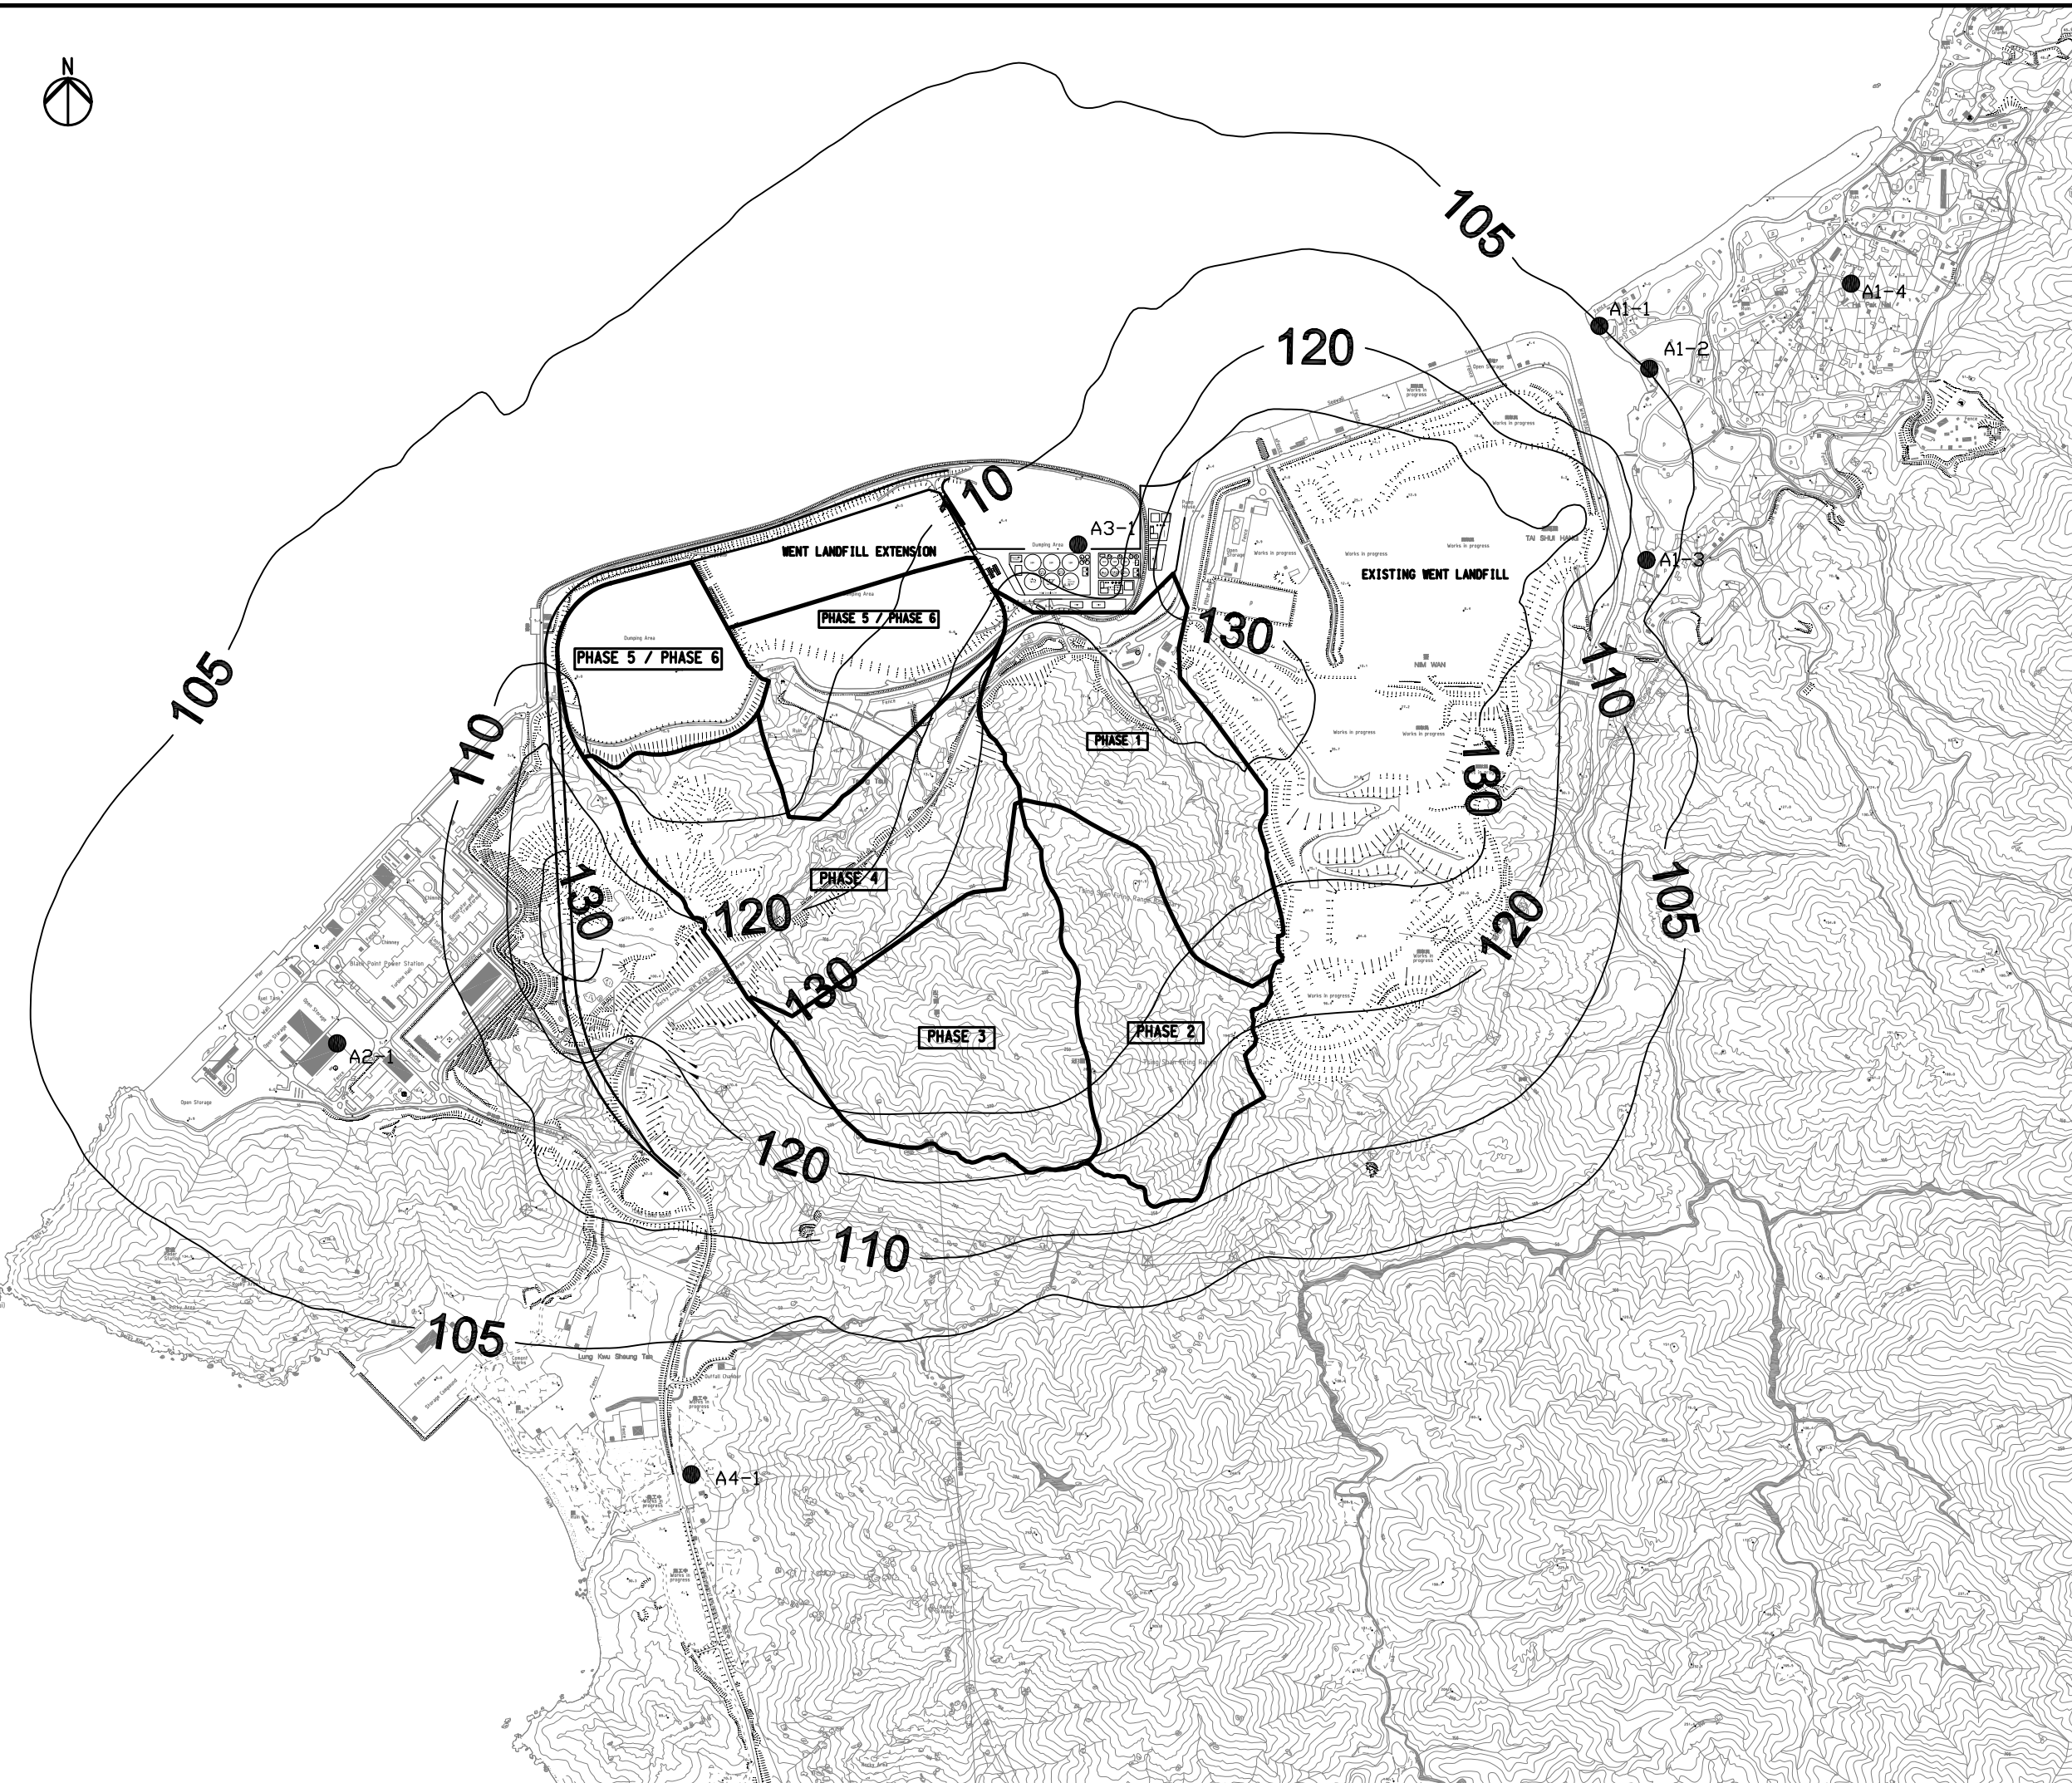

Legend
● ASR

Rev	Description	By	Date
-		FC	01/09

Consultant
ARUP 奧雅納工程顧問
Ove Arup & Partners Hong Kong Limited

Project title
Agreement No. CE 43/2006 (EP)
West New Territories (WENT)
Landfill Extensions
Feasibility Study

Drawing title
**CONTOURS OF ANNUAL
TSP CONCENTRATION AT 1.5M
ABOVE GROUND (SCENARIO 2)**

Drawing no. Figure 3.8e		Rev. -	
Drawn GK	Date 05/09	Checked FC	Approved ST
Scale 1 : 15000 on A3		Status PRELIMINARY	

COPYRIGHT RESERVED


 環境保護署
廢物設施組
Environmental Protection Department
Waste Facilities Business Unit

Printed by : GK
File name : G:\env\project\24929-70\drawings\Base map\WENT Drawing_Air_revised_2\Figure 3.8e_Dust_Contour_TSP_Annual_GA.dwg
May 2009



Legend

● ASR

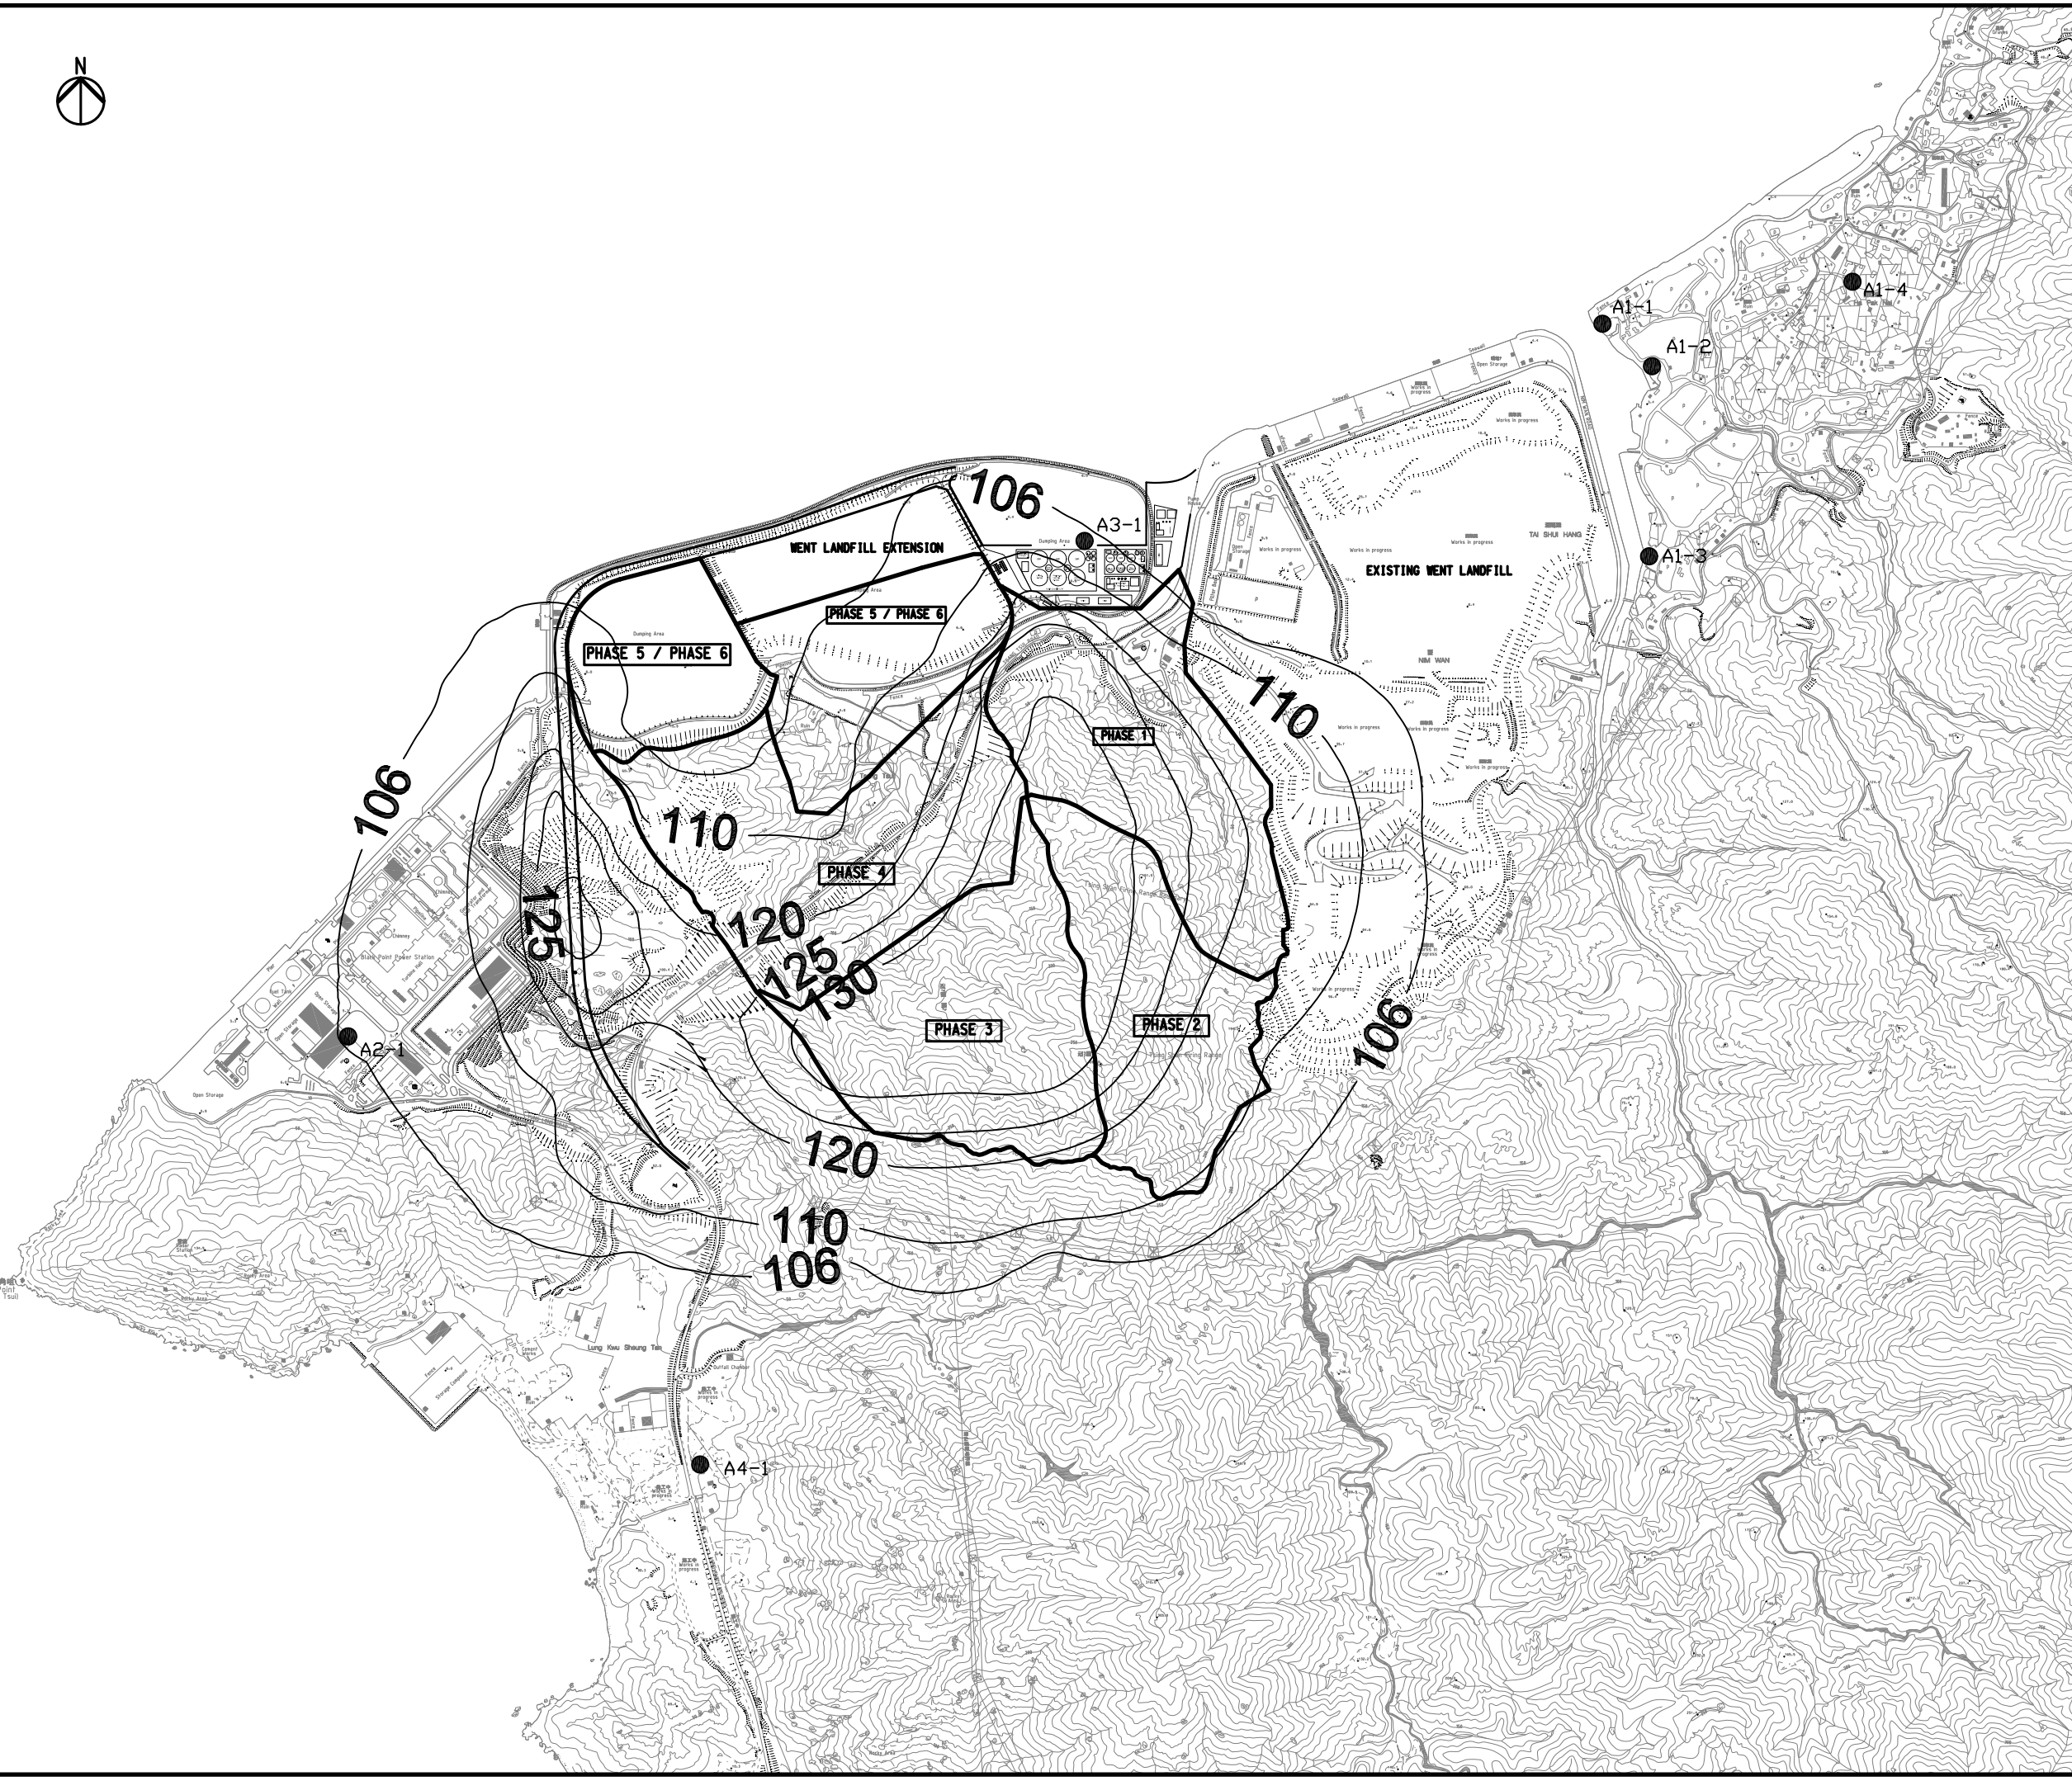

Rev	Description	By	Date
-		FC	01/09

Consultant
ARUP 奧雅納工程顧問
 Ove Arup & Partners Hong Kong Limited

Project title
 Agreement No. CE 43/2006 (EP)
 West New Territories (WENT)
 Landfill Extensions
 Feasibility Study


Drawing title
CONTOURS OF CUMMULATIVE ANNUAL TSP CONCENTRATION AT 1.5M ABOVE GROUND (SCENARIO 2 - WENT EXTENSION ONLY)

Drawing no.		Rev.	
Figure 3.8f		-	
Drawn	Date	Checked	Approved
GK	05/09	FC	ST
Scale	Status	PRELIMINARY	
1 : 15000 on A3			

COPYRIGHT RESERVED
 環境保護署
 廢物設施組
 Environmental Protection Department
 Waste Facilities Business Unit

Printed by : GK May 2009
 Filename : G:\env\project\24929-70\drawings\Base map\WENT Drawing_Air_revised_2\Figure 3.8f_Dust_Contour_TSP_Annual_CE.dwg

Printed by : GK
 File name : G:\env\project\24929-70\drawings\Base map\WENT Drawing Air_revised_2\Figure 3.8g_Dust_Contour_TSP_Annual_CE_Extension_revised.dwg
 May 2009

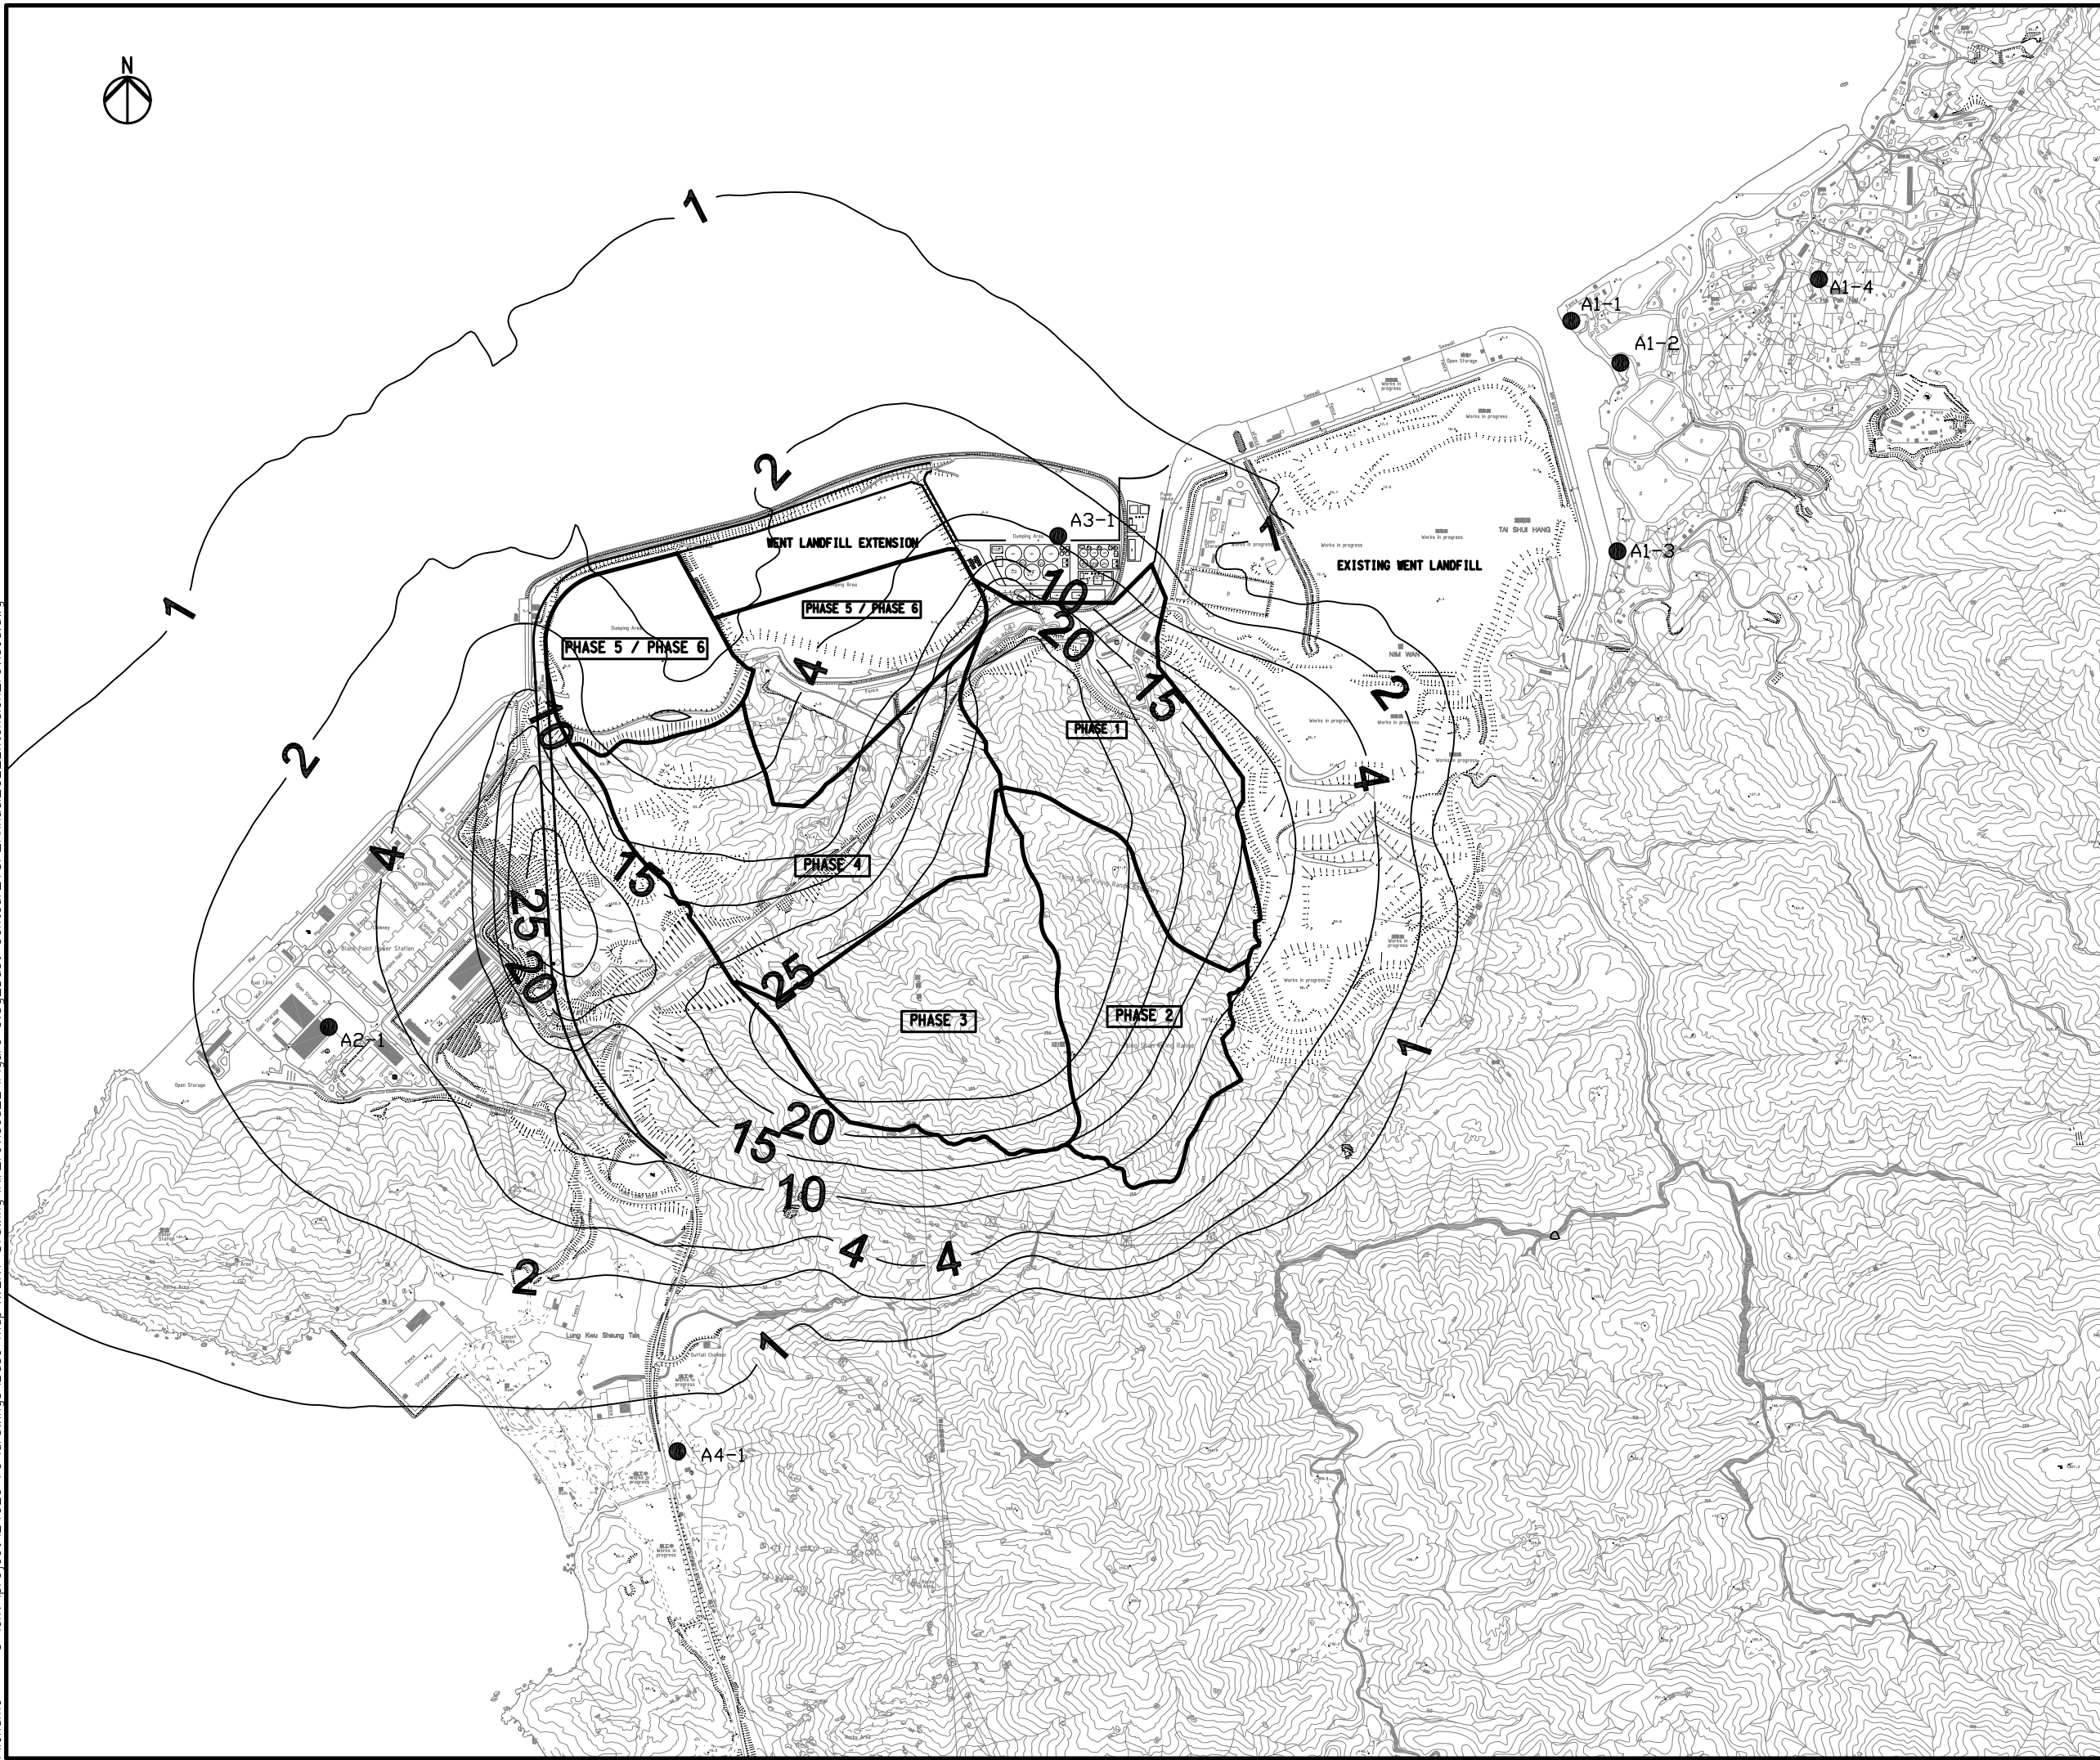

Legend

● ASR

Rev	Description	By	Date
-		FC	01/09


Consultant
ARUP 奧雅納工程顧問
 Ove Arup & Partners Hong Kong Limited

Project title
 Agreement No. CE 43/2006 (EP)
 West New Territories (WENT)
 Landfill Extensions
 Feasibility Study

Drawing title
**CONTOURS OF CONTRIBUTION
 OF WENT EXTENSION
 TO ANNUAL TSP CONCENTRATION
 AT 1.5M ABOVE GROUND
 (SCENARIO 2)**

Drawing no. Figure 3.8g		Rev. -	
Drawn GK	Date 05/09	Checked FC	Approved ST
Scale 1 : 15000 on A3		Status PRELIMINARY	

COPYRIGHT RESERVED
 環境保護署
 廢物設施組
 Environmental Protection Department
 Waste Facilities Business Unit

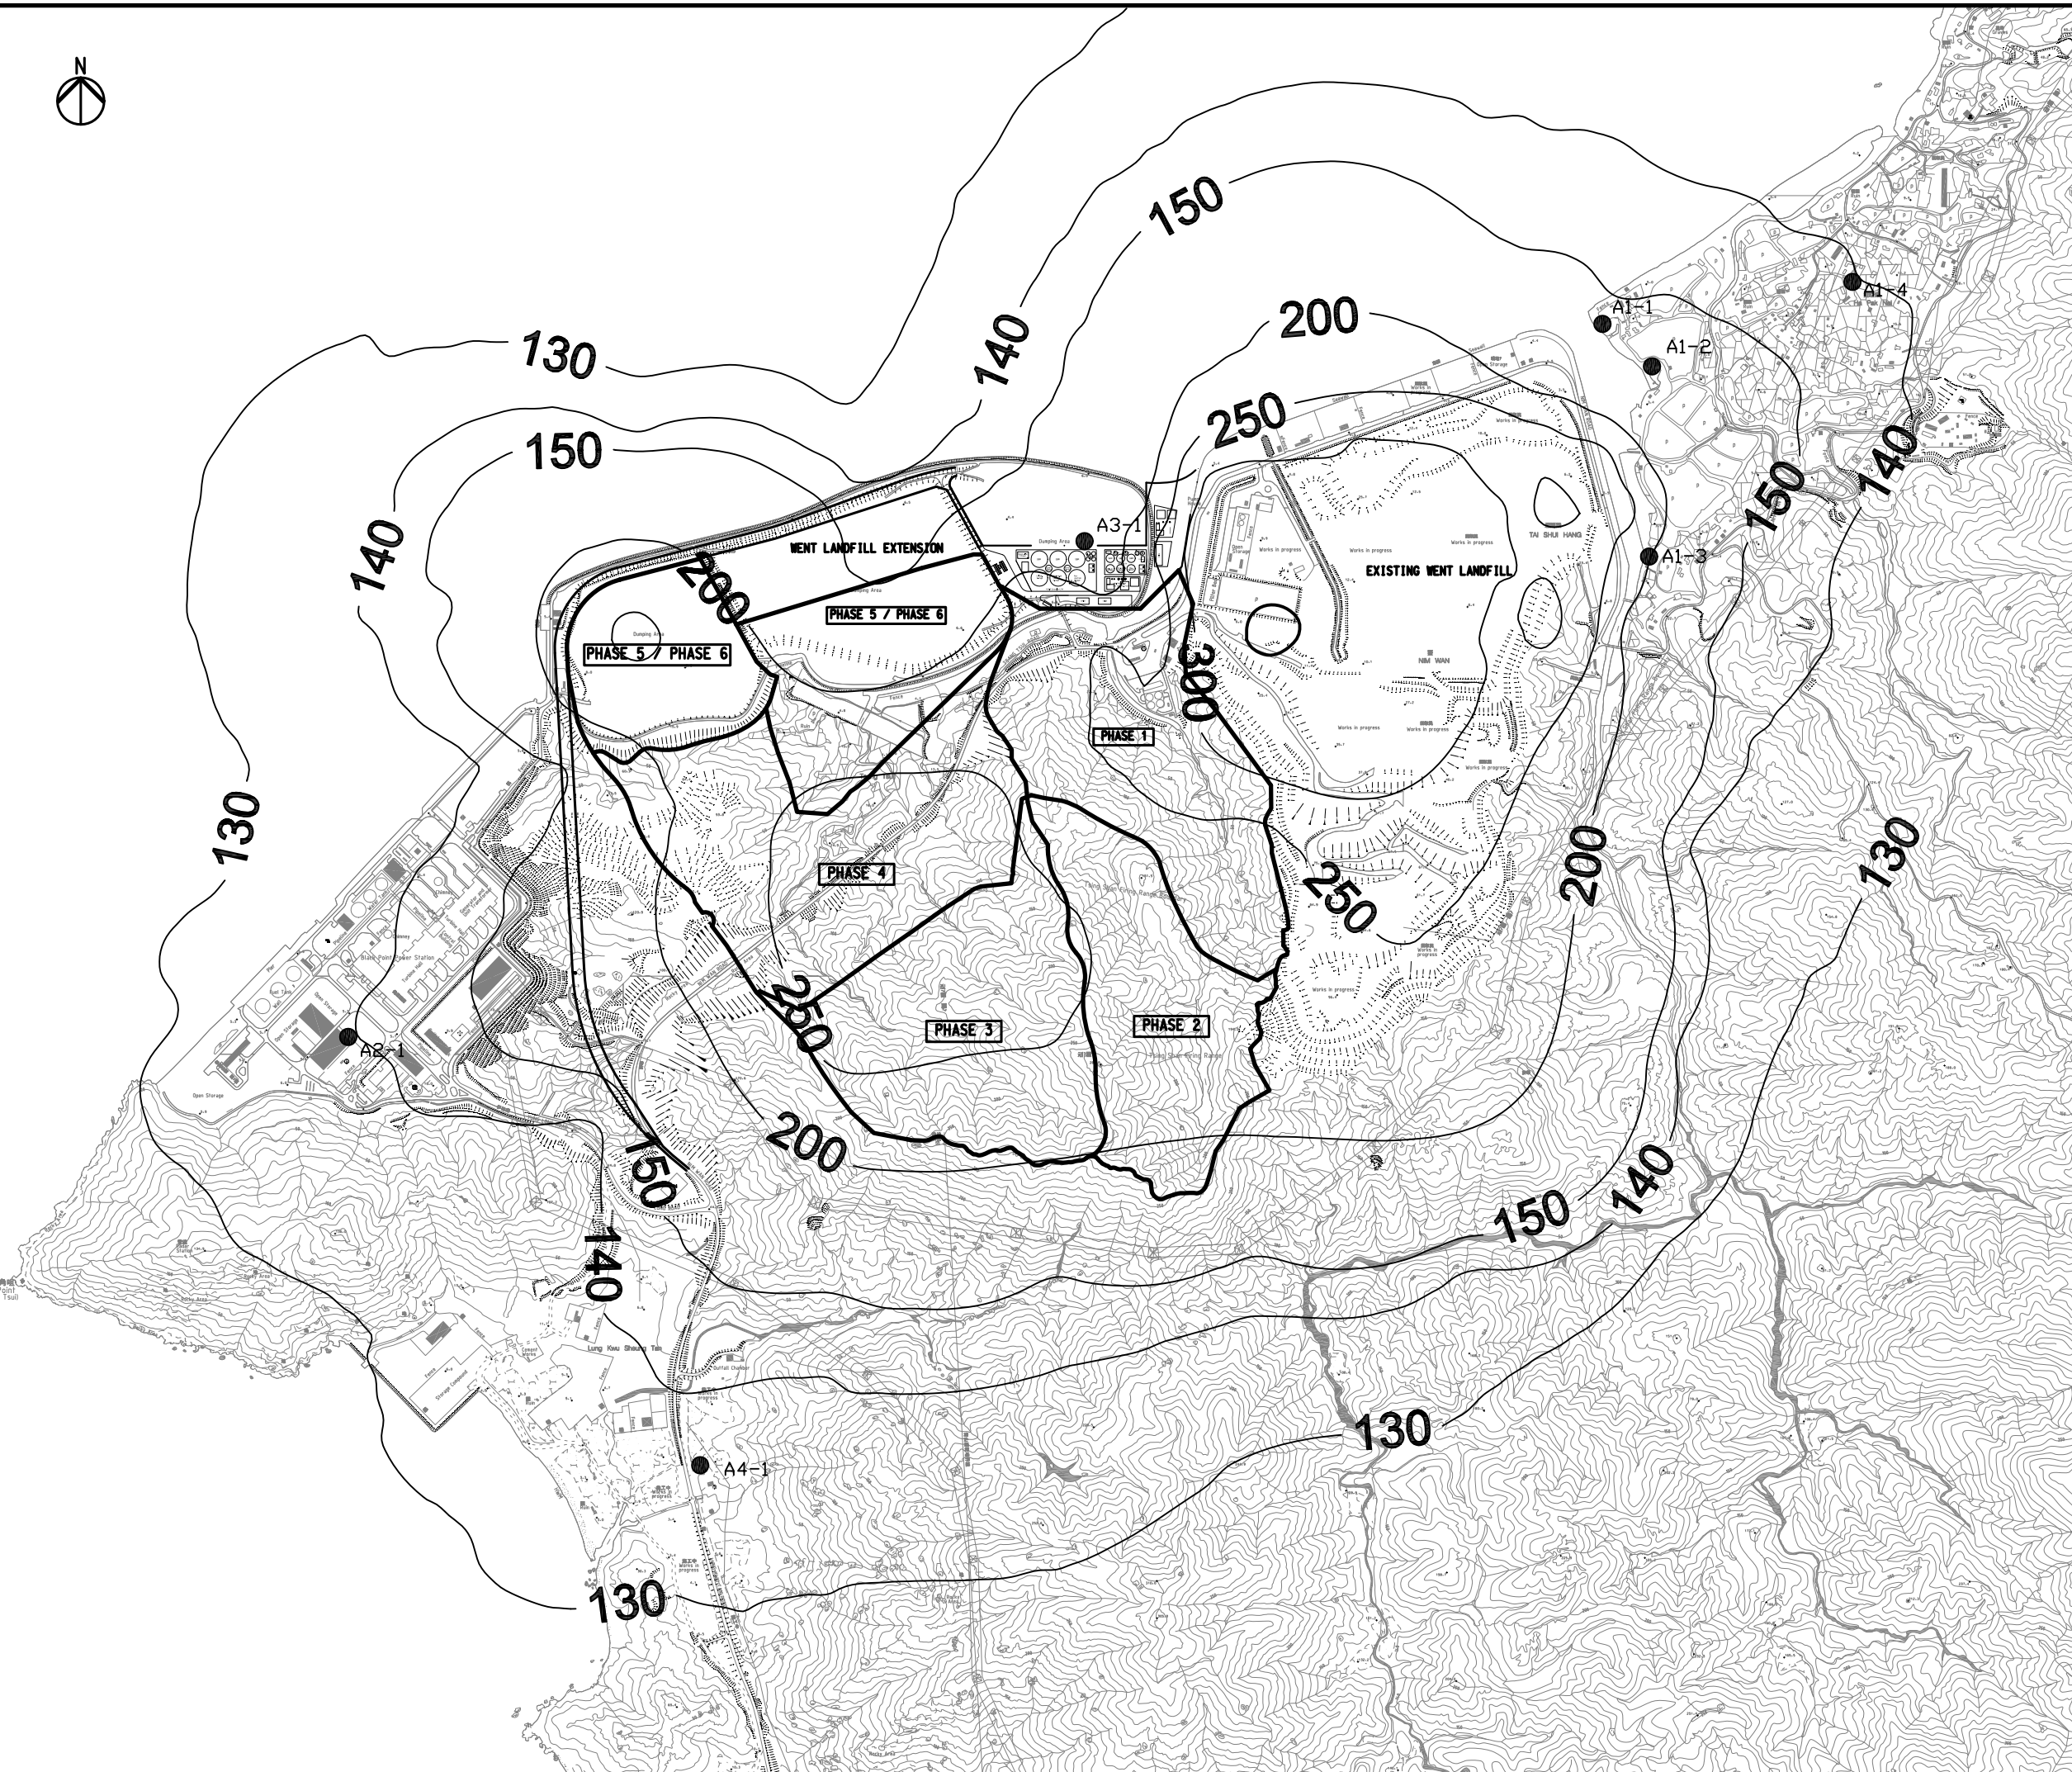

Legend

● ASR

Rev	Description	By	Date
-		FC	01/09

Consultant
ARUP 奧雅納工程顧問
 Ove Arup & Partners Hong Kong Limited

Project title
 Agreement No. CE 43/2006 (EP)
 West New Territories (WENT)
 Landfill Extensions
 Feasibility Study

Drawing title
**CONTOURS OF 1-HOUR
 TSP CONCENTRATION AT 1.5
 ABOVE GROUND (SCENARIO 3A)**

Drawing no. Figure 3.8h		Rev. -	
Drawn GK	Date 05/09	Checked FC	Approved ST
Scale 1 : 15000 on A3		Status PRELIMINARY	

COPYRIGHT RESERVED


環境保護署
 廢物設施組
 Environmental Protection Department
 Waste Facilities Business Unit

Printed by : GK
 File name : G:\env\project\24929-70\drawings\Base map\WENT Drawing_Air_revised_2\Figure 3.8h_Dust_Contour_TSP_1hr_Scenario 3A.dwg
 May 2009



Legend

● ASR

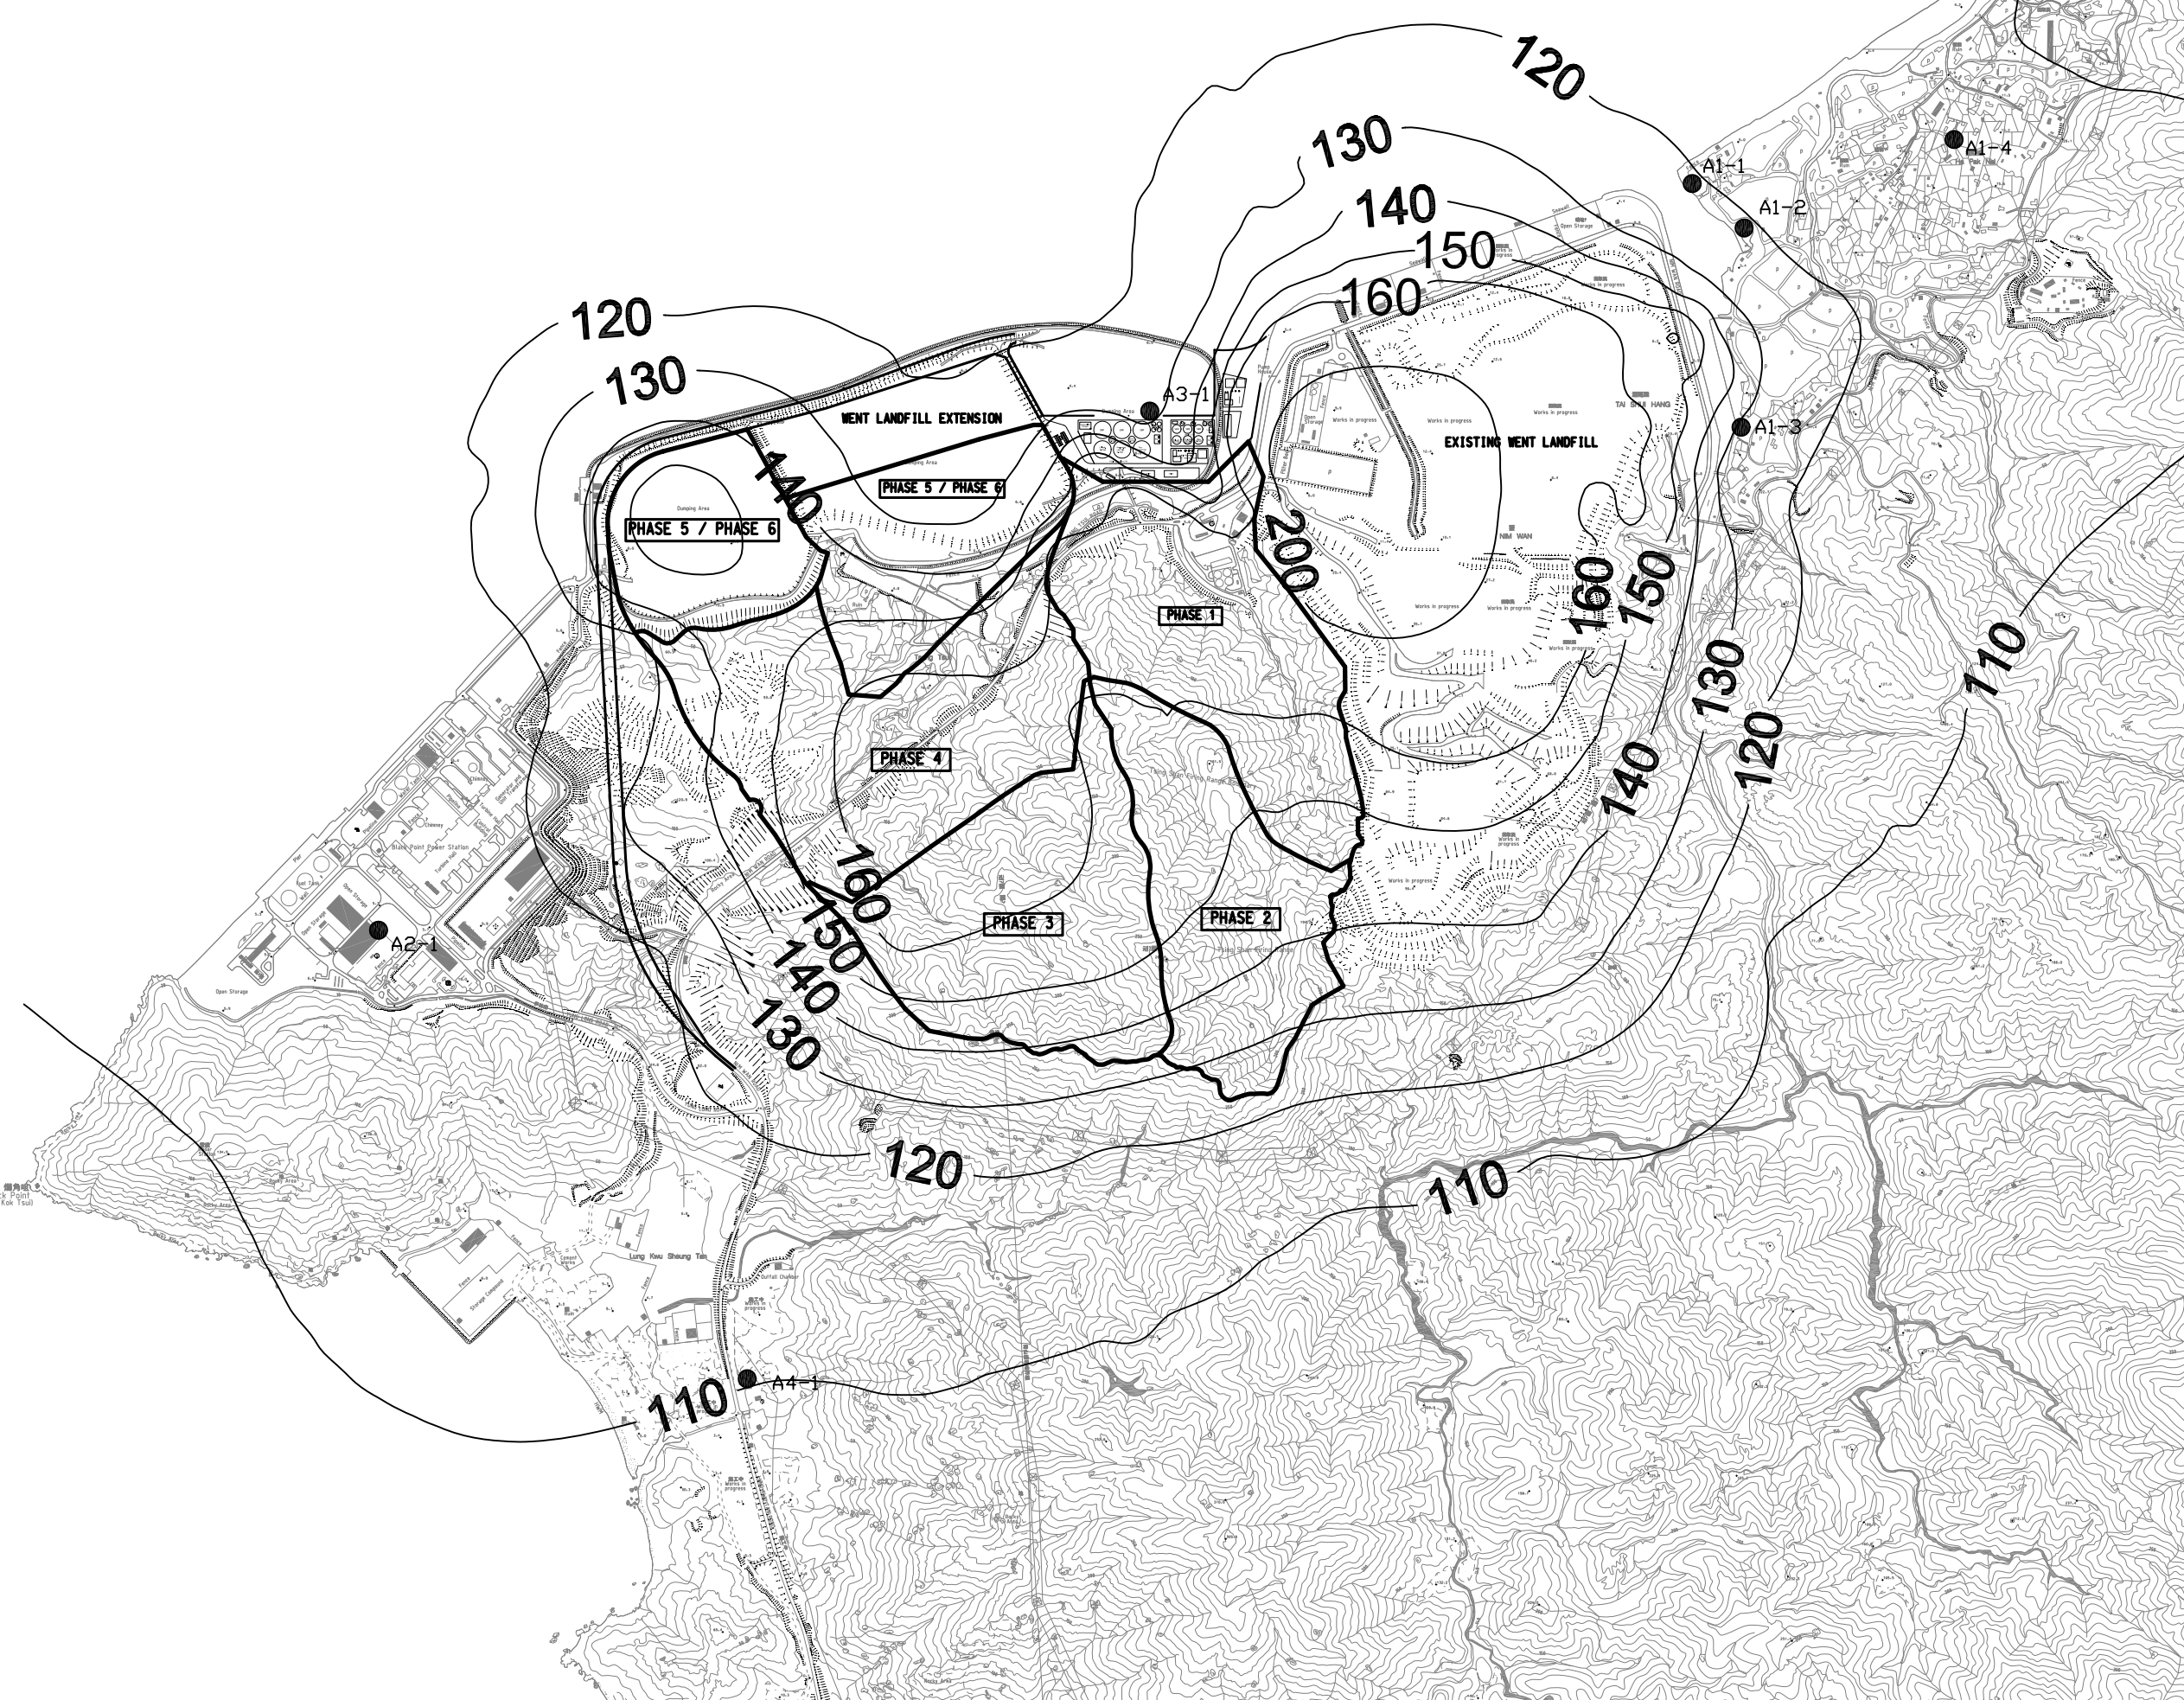

Rev	Description	By	Date
-		FC	01/09

Consultant
ARUP 奧雅納工程顧問
 Ove Arup & Partners Hong Kong Limited


Project title
 Agreement No. CE 43/2006 (EP)
 West New Territories (WENT)
 Landfill Extensions
 Feasibility Study

Drawing title
**CONTOURS OF 24-HOUR
 TSP CONCENTRATION AT 1.5M
 ABOVE GROUND (SCENARIO 3A)**

Drawn	Date	Checked	Approved
GK	05/09	FC	ST
Scale	Status		
1 : 15000 on A3	PRELIMINARY		

COPYRIGHT RESERVED
 環境保護署
 廢物設施組
 Environmental Protection Department
 Waste Facilities Business Unit

Printed by : GK May 2009
 Filename : G:\env\project\24929-70\drawings\Base map\WENT Drawing_Air_revised_2\Figure 3.8i_Dust Contour_TSP_24hr_Scenario 3A.dwg

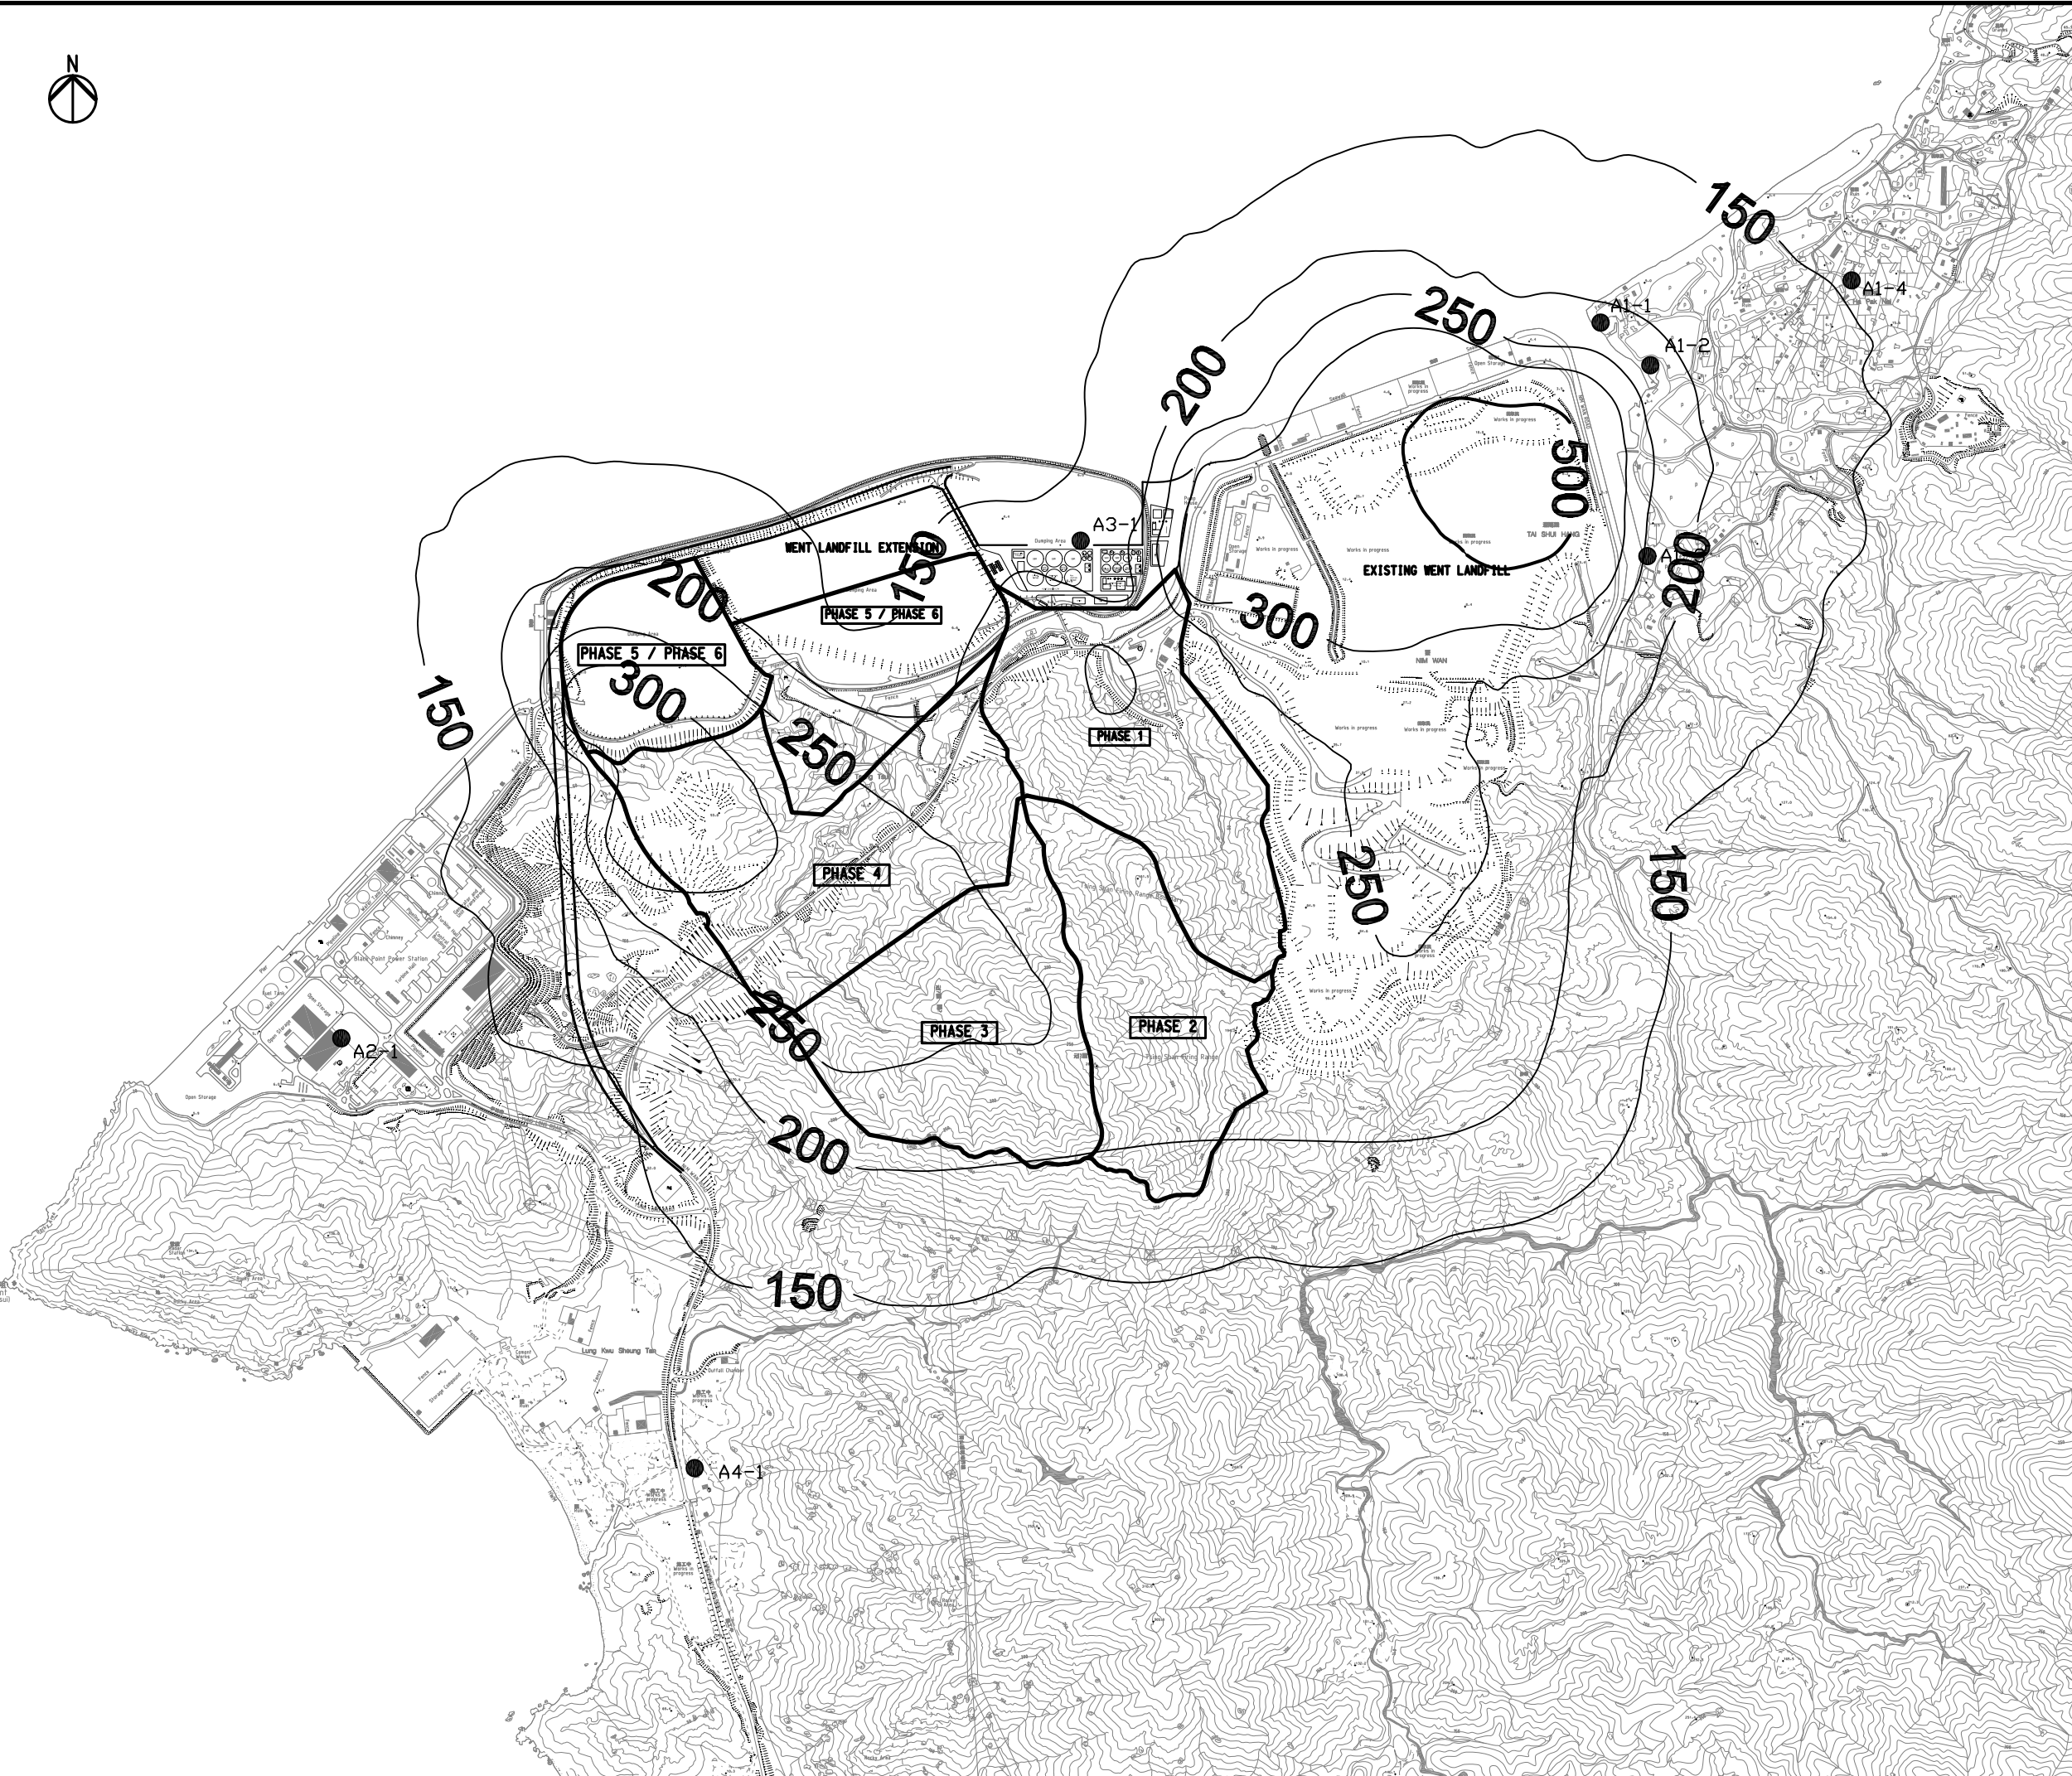

Legend

● ASR

Rev	Description	By	Date
-		FC	01/09

Consultant
ARUP 奧雅納工程顧問
 Ove Arup & Partners Hong Kong Limited

Project title
 Agreement No. CE 43/2006 (EP)
 West New Territories (WENT)
 Landfill Extensions
 Feasibility Study

Drawing title
**CONTOURS OF 1-HOUR
 TSP CONCENTRATION AT 1.5M
 ABOVE GROUND (SCENARIO 3B)**

Drawing no. Figure 3.8j		Rev. -	
Drawn GK	Date 05/09	Checked FC	Approved ST
Scale 1 : 15000 on A3		Status PRELIMINARY	


COPYRIGHT RESERVED
 環境保護署
 廢物設施組
 Environmental Protection Department
 Waste Facilities Business Unit

Printed by : GK
 File name : G:\env\project\24929-70\drawings\Base map\WENT Drawing_Air_revised_2\Figure 3.8j_Dust Contour_TSP_1hr_Scenario 3B.dwg
 May 2009



Legend

● ASR

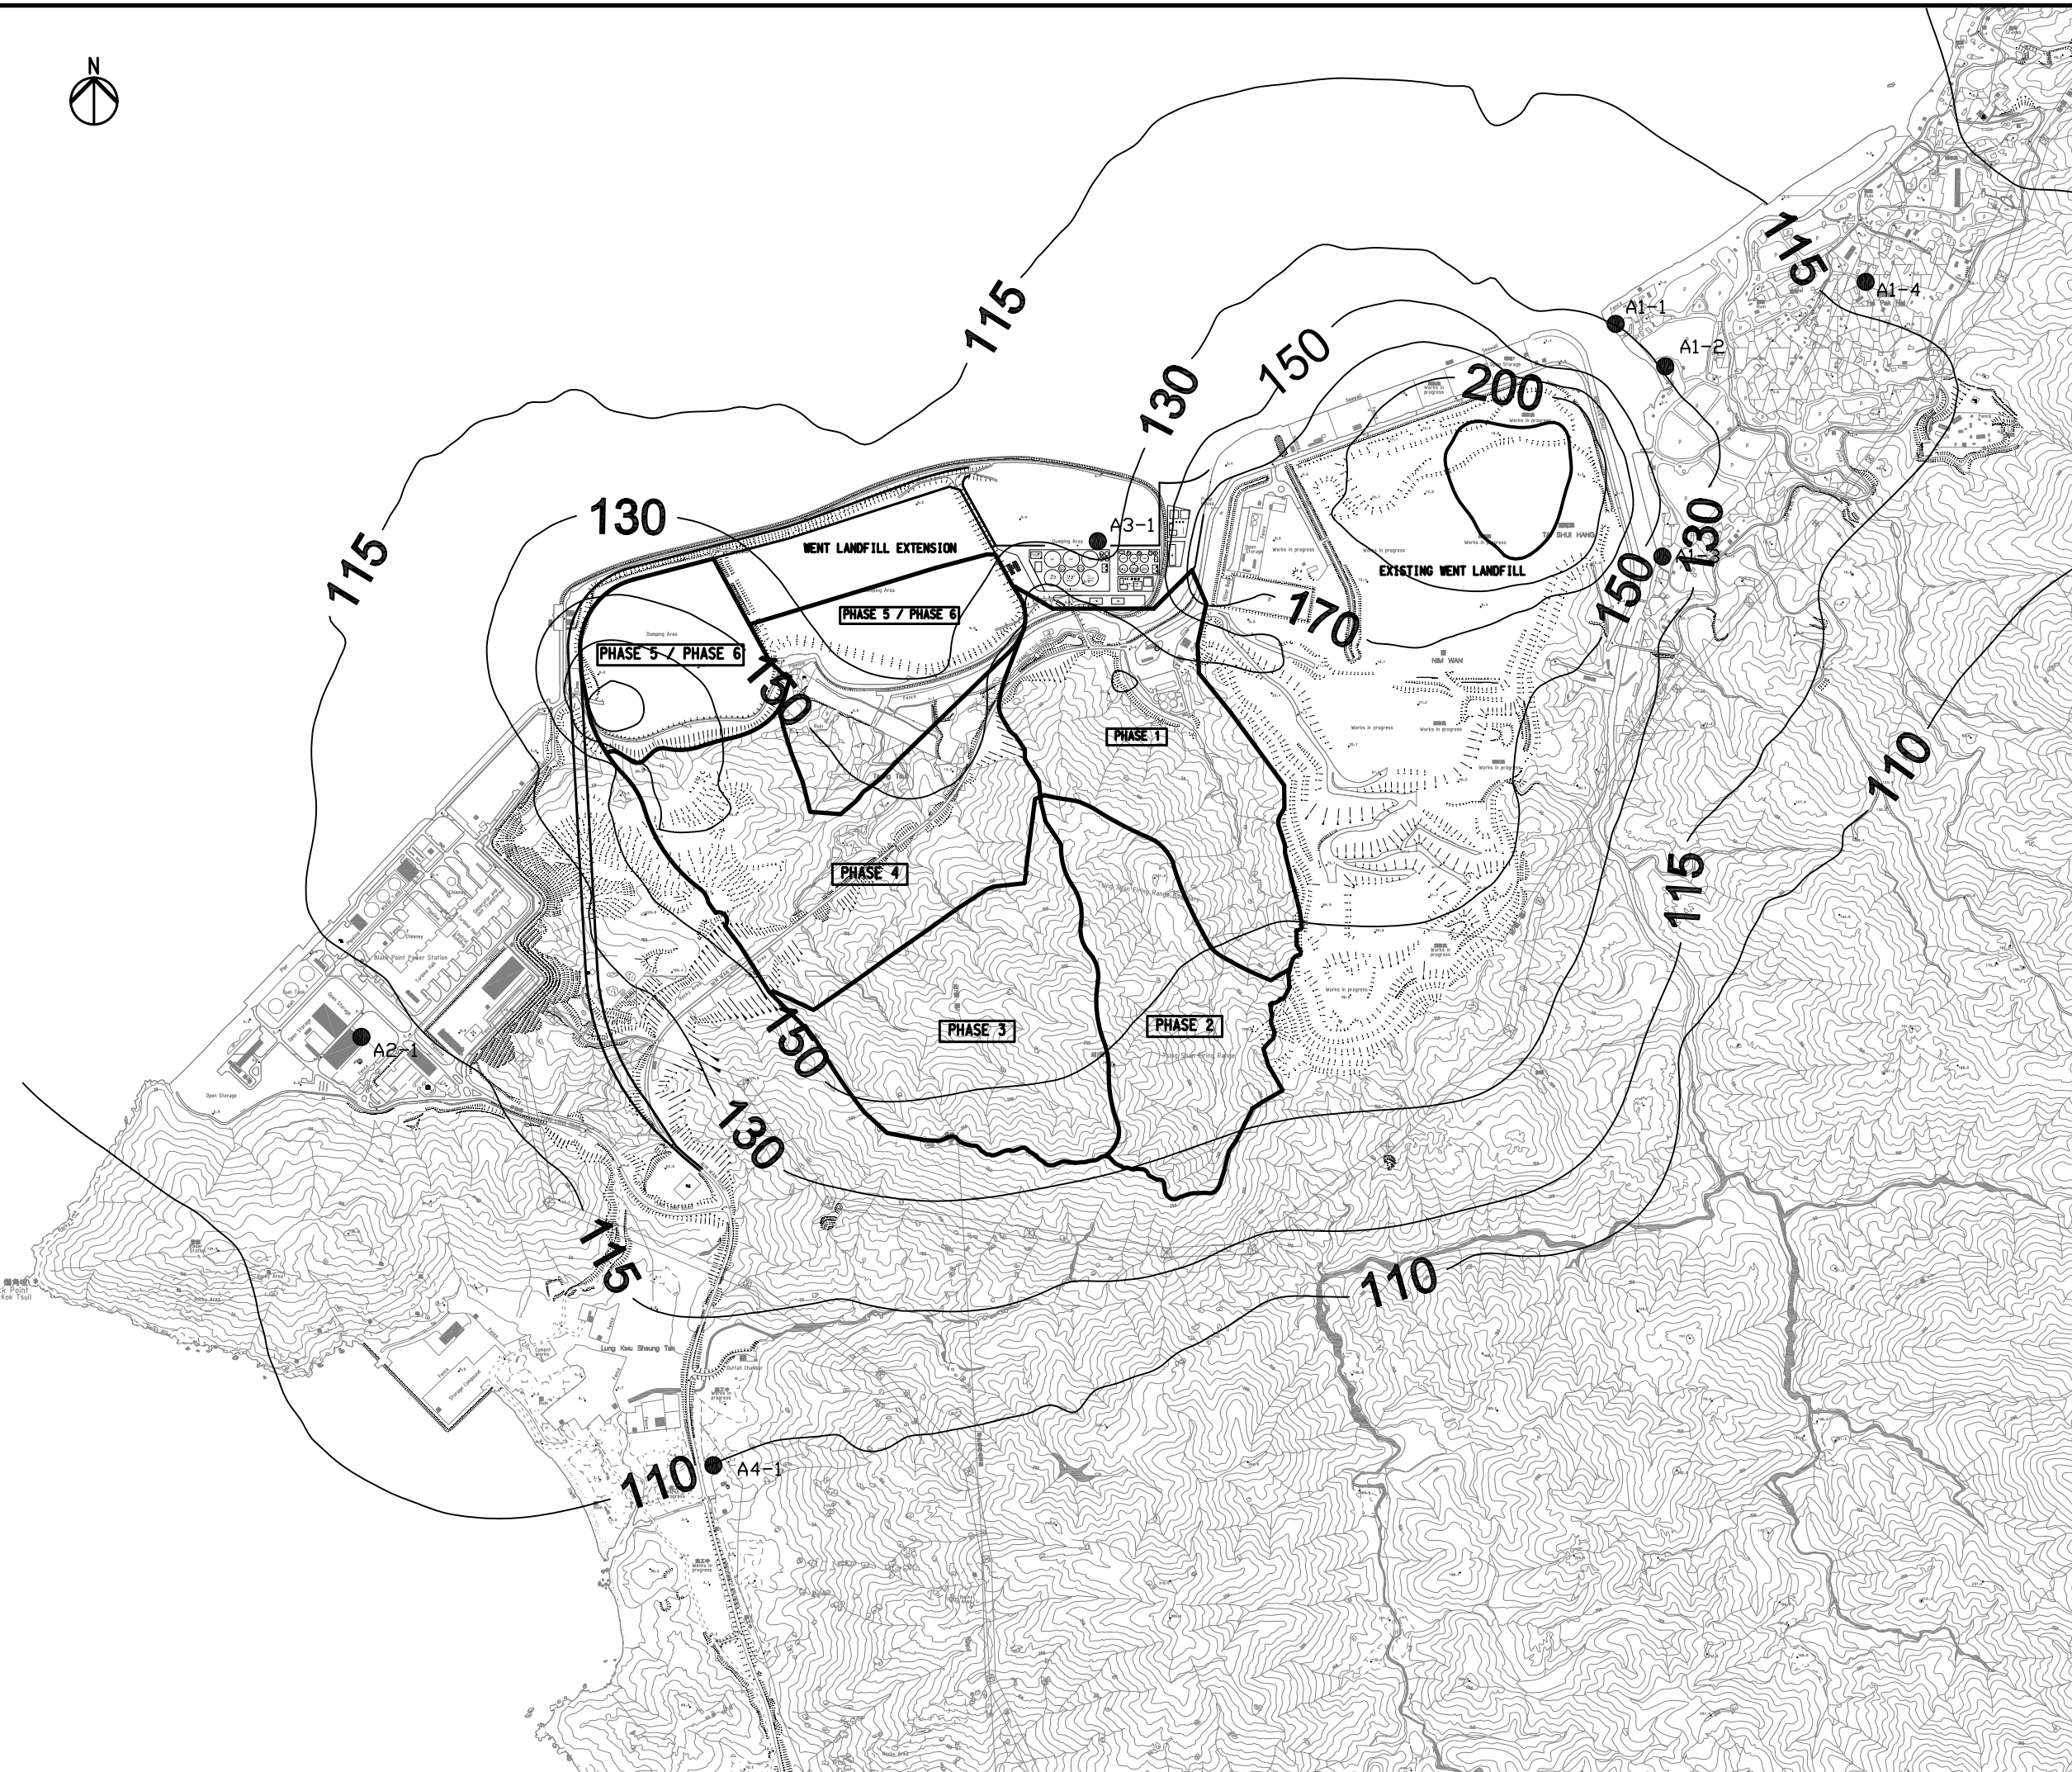

Rev	Description	By	Date
-		FC	01/09

Consultant
ARUP 奧雅納工程顧問
 Ove Arup & Partners Hong Kong Limited

Project title
 Agreement No. CE 43/2006 (EP)
 West New Territories (WENT)
 Landfill Extensions
 Feasibility Study

Drawing title
**CONTOURS OF 24-HOUR
 TSP CONCENTRATION AT 1.5M
 ABOVE GROUND (SCENARIO 3B)**

Drawing no. Figure 3.8k		Rev. -	
Drawn GK	Date 05/09	Checked FC	Approved ST
Scale 1 : 15000 on A3		Status PRELIMINARY	

COPYRIGHT RESERVED


環境保護署
 廢物設施組
 Environmental Protection Department
 Waste Facilities Business Unit

Printed by : GK
 File name : G:\env\project\24929-70\drawings\Base map\WENT Drawing_Air_revised_2\Figure 3.8k_Dust_Contour_TSP_24hr_Scenario 3B.dwg
 May 2009



Legend

● ASR

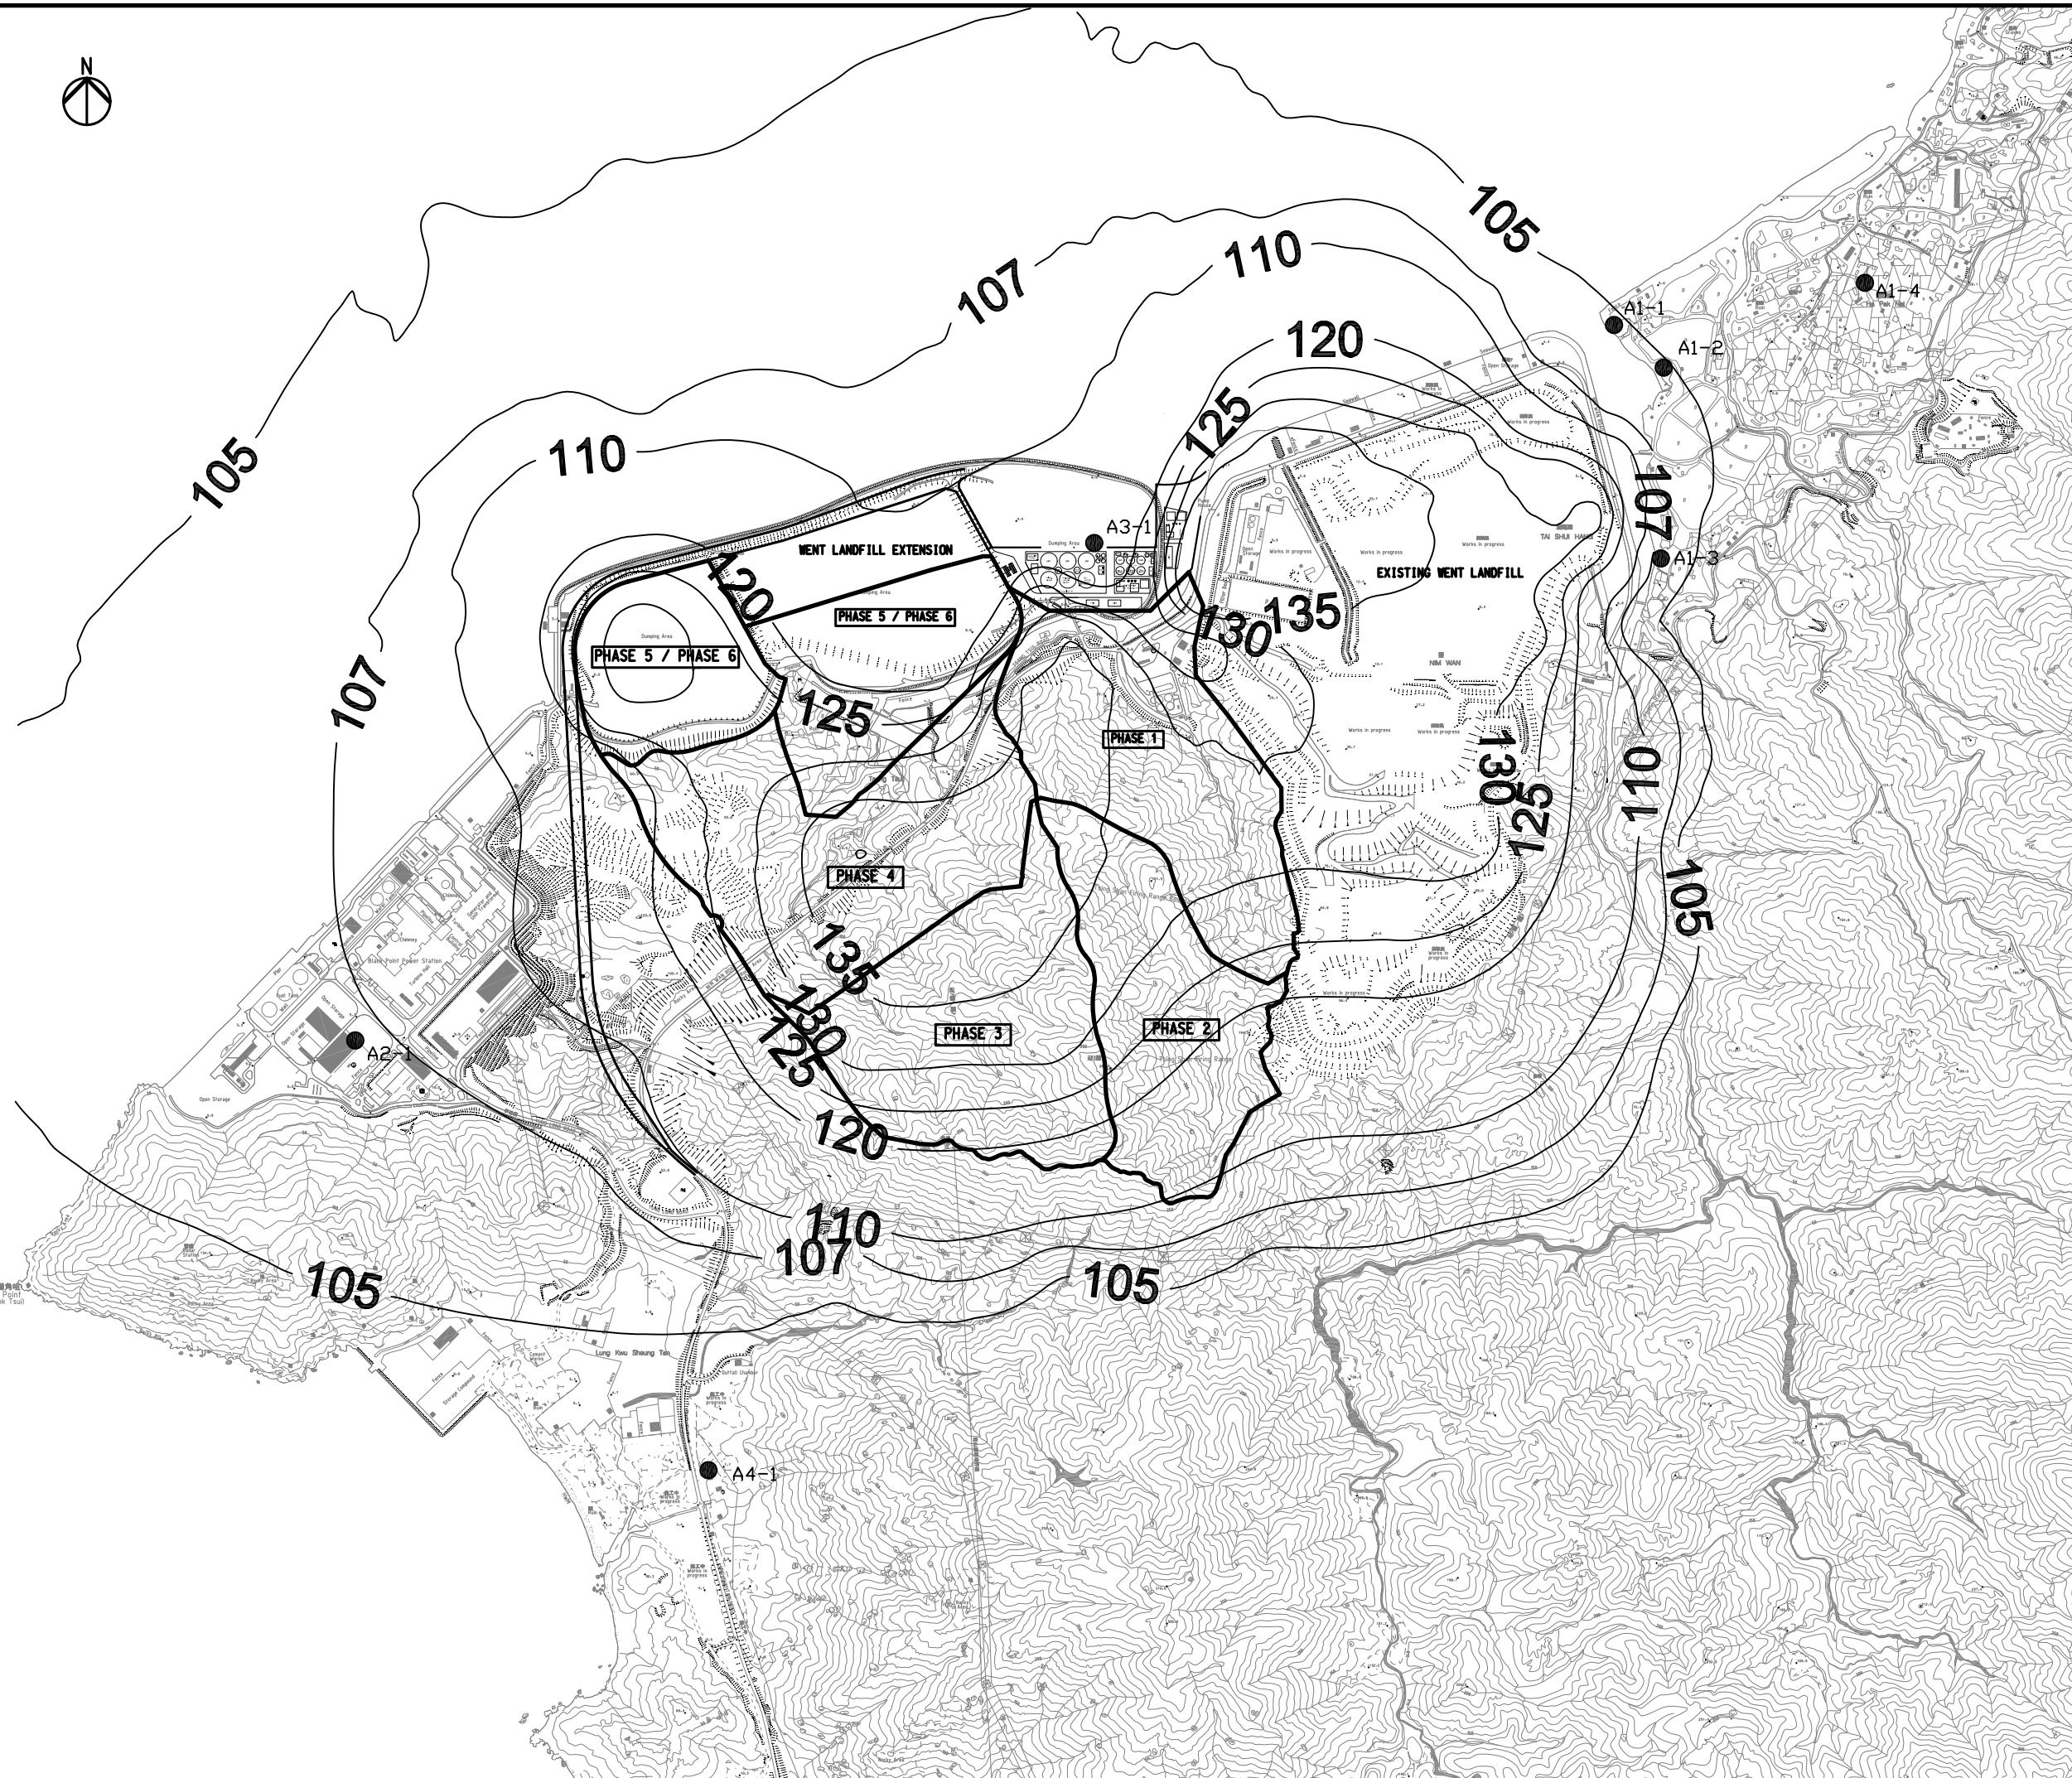

Rev	Description	By	Date
-		FC	01/09

Consultant
ARUP 奧雅納工程顧問
 Ove Arup & Partners Hong Kong Limited

Project title
 Agreement No. CE 43/2006 (EP)
 West New Territories (WENT)
 Landfill Extensions
 Feasibility Study

Drawing title
**COUNTOURS OF ANNUAL
 TSP CONCENTRATION AT 1.5M
 ABOVE GROUND (SCENARIO 3)**


Drawing no.		Rev.	
Figure 3.81		-	
Drawn	Date	Checked	Approved
GK	05/09	FC	ST
Scale	Status	PRELIMINARY	
1 : 15000 on A3			

COPYRIGHT RESERVED



環境保護署
 廢物設施組
 Environmental Protection Department
 Waste Facilities Business Unit

Printed by : GK
 File name : G:\env\project\24929-70\drawings\Base map\WENT Drawing_Air_revised_2\Figure 3.81_Dust_Contour_Annual_Scenario_3.dwg
 May 2009

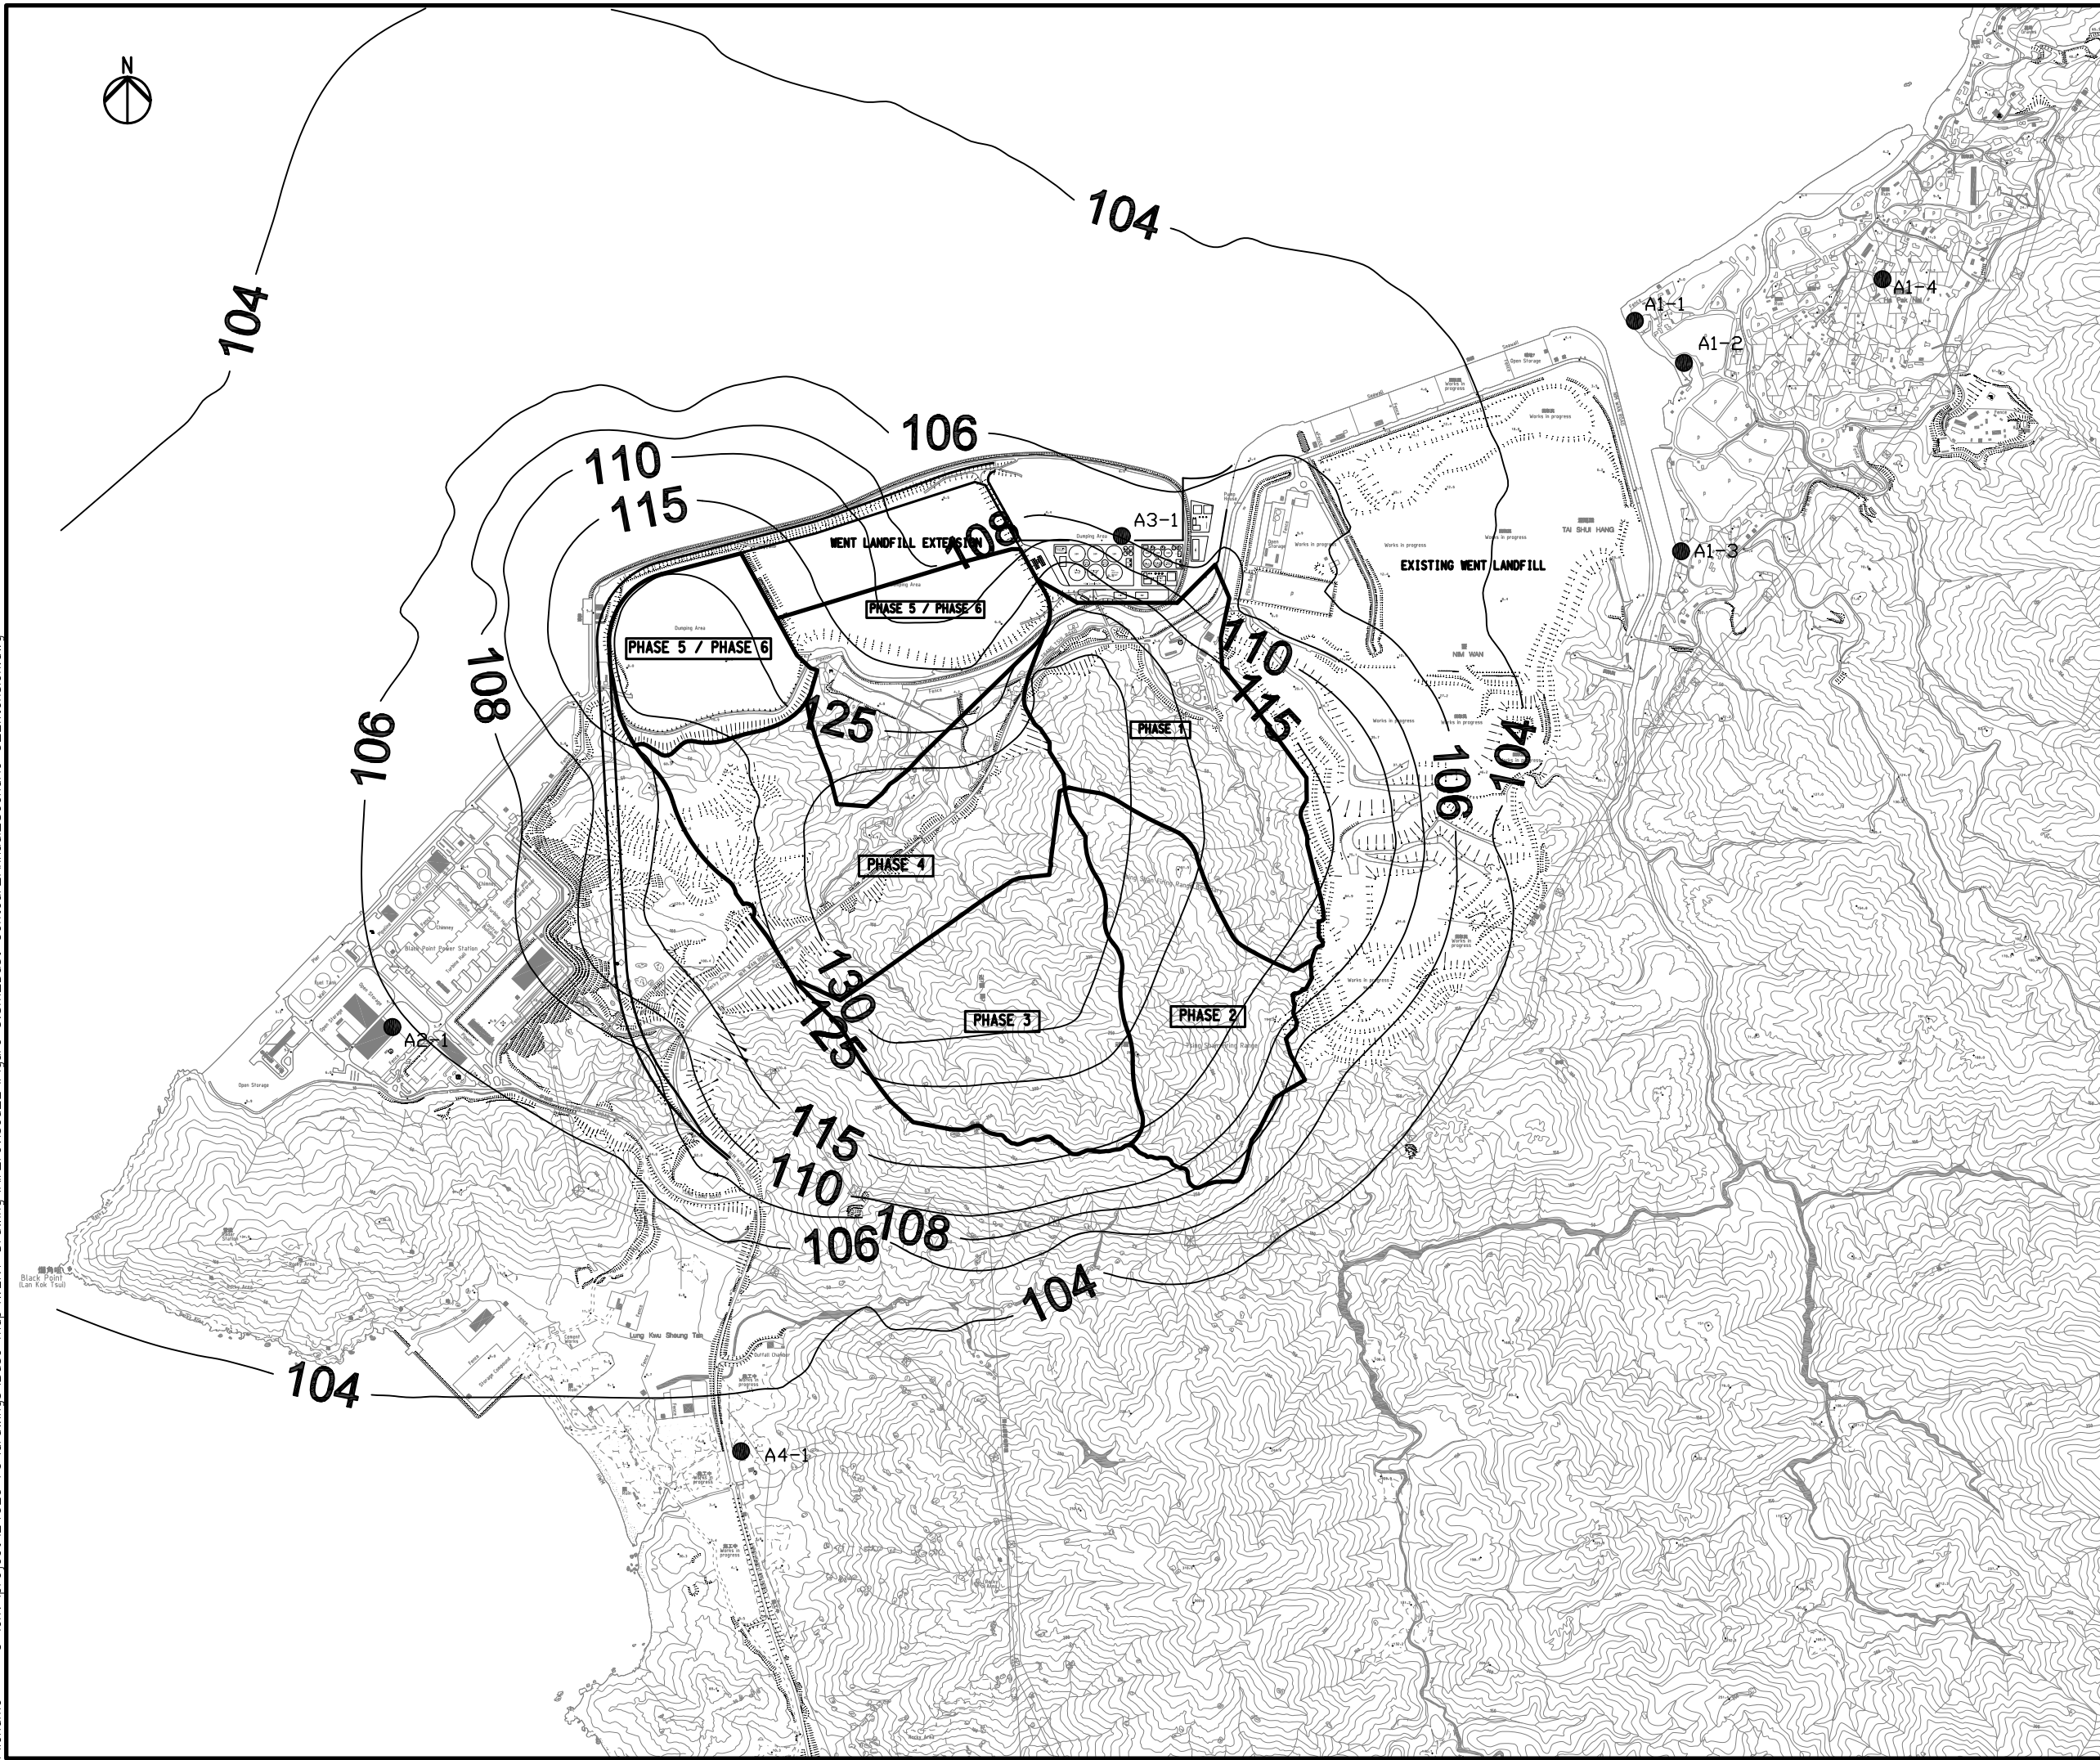

Legend

● ASR

Rev	Description	By	Date
-		FC	01/09

Consultant
ARUP 奧雅納工程顧問
 Ove Arup & Partners Hong Kong Limited


Project title
 Agreement No. CE 43/2006 (EP)
 West New Territories (WENT)
 Landfill Extensions
 Feasibility Study

Drawing title
**CONTOURS OF ANNUAL
 TSP CONCENTRATION AT 1.5M
 ABOVE GROUND(SCENARIO 3 -
 WENT EXTENSION ONLY)**

Drawing no.		Rev.	
Figure 3.8m		-	
Drawn	Date	Checked	Approved
GK	05/09	FC	ST
Scale		Status	
1 : 15000 on A3		PRELIMINARY	

COPYRIGHT RESERVED
 環境保護署
 廢物設施組
 Environmental Protection Department
 Waste Facilities Business Unit

Printed by : GK May 2009
 Filename : G:\env\project\24929-70\drawings\Base map\WENT Drawing_Air_revised_2\Figure 3.8n_Dust_Contour_Annual_Scenario 3_Extension_Contribution.dwg

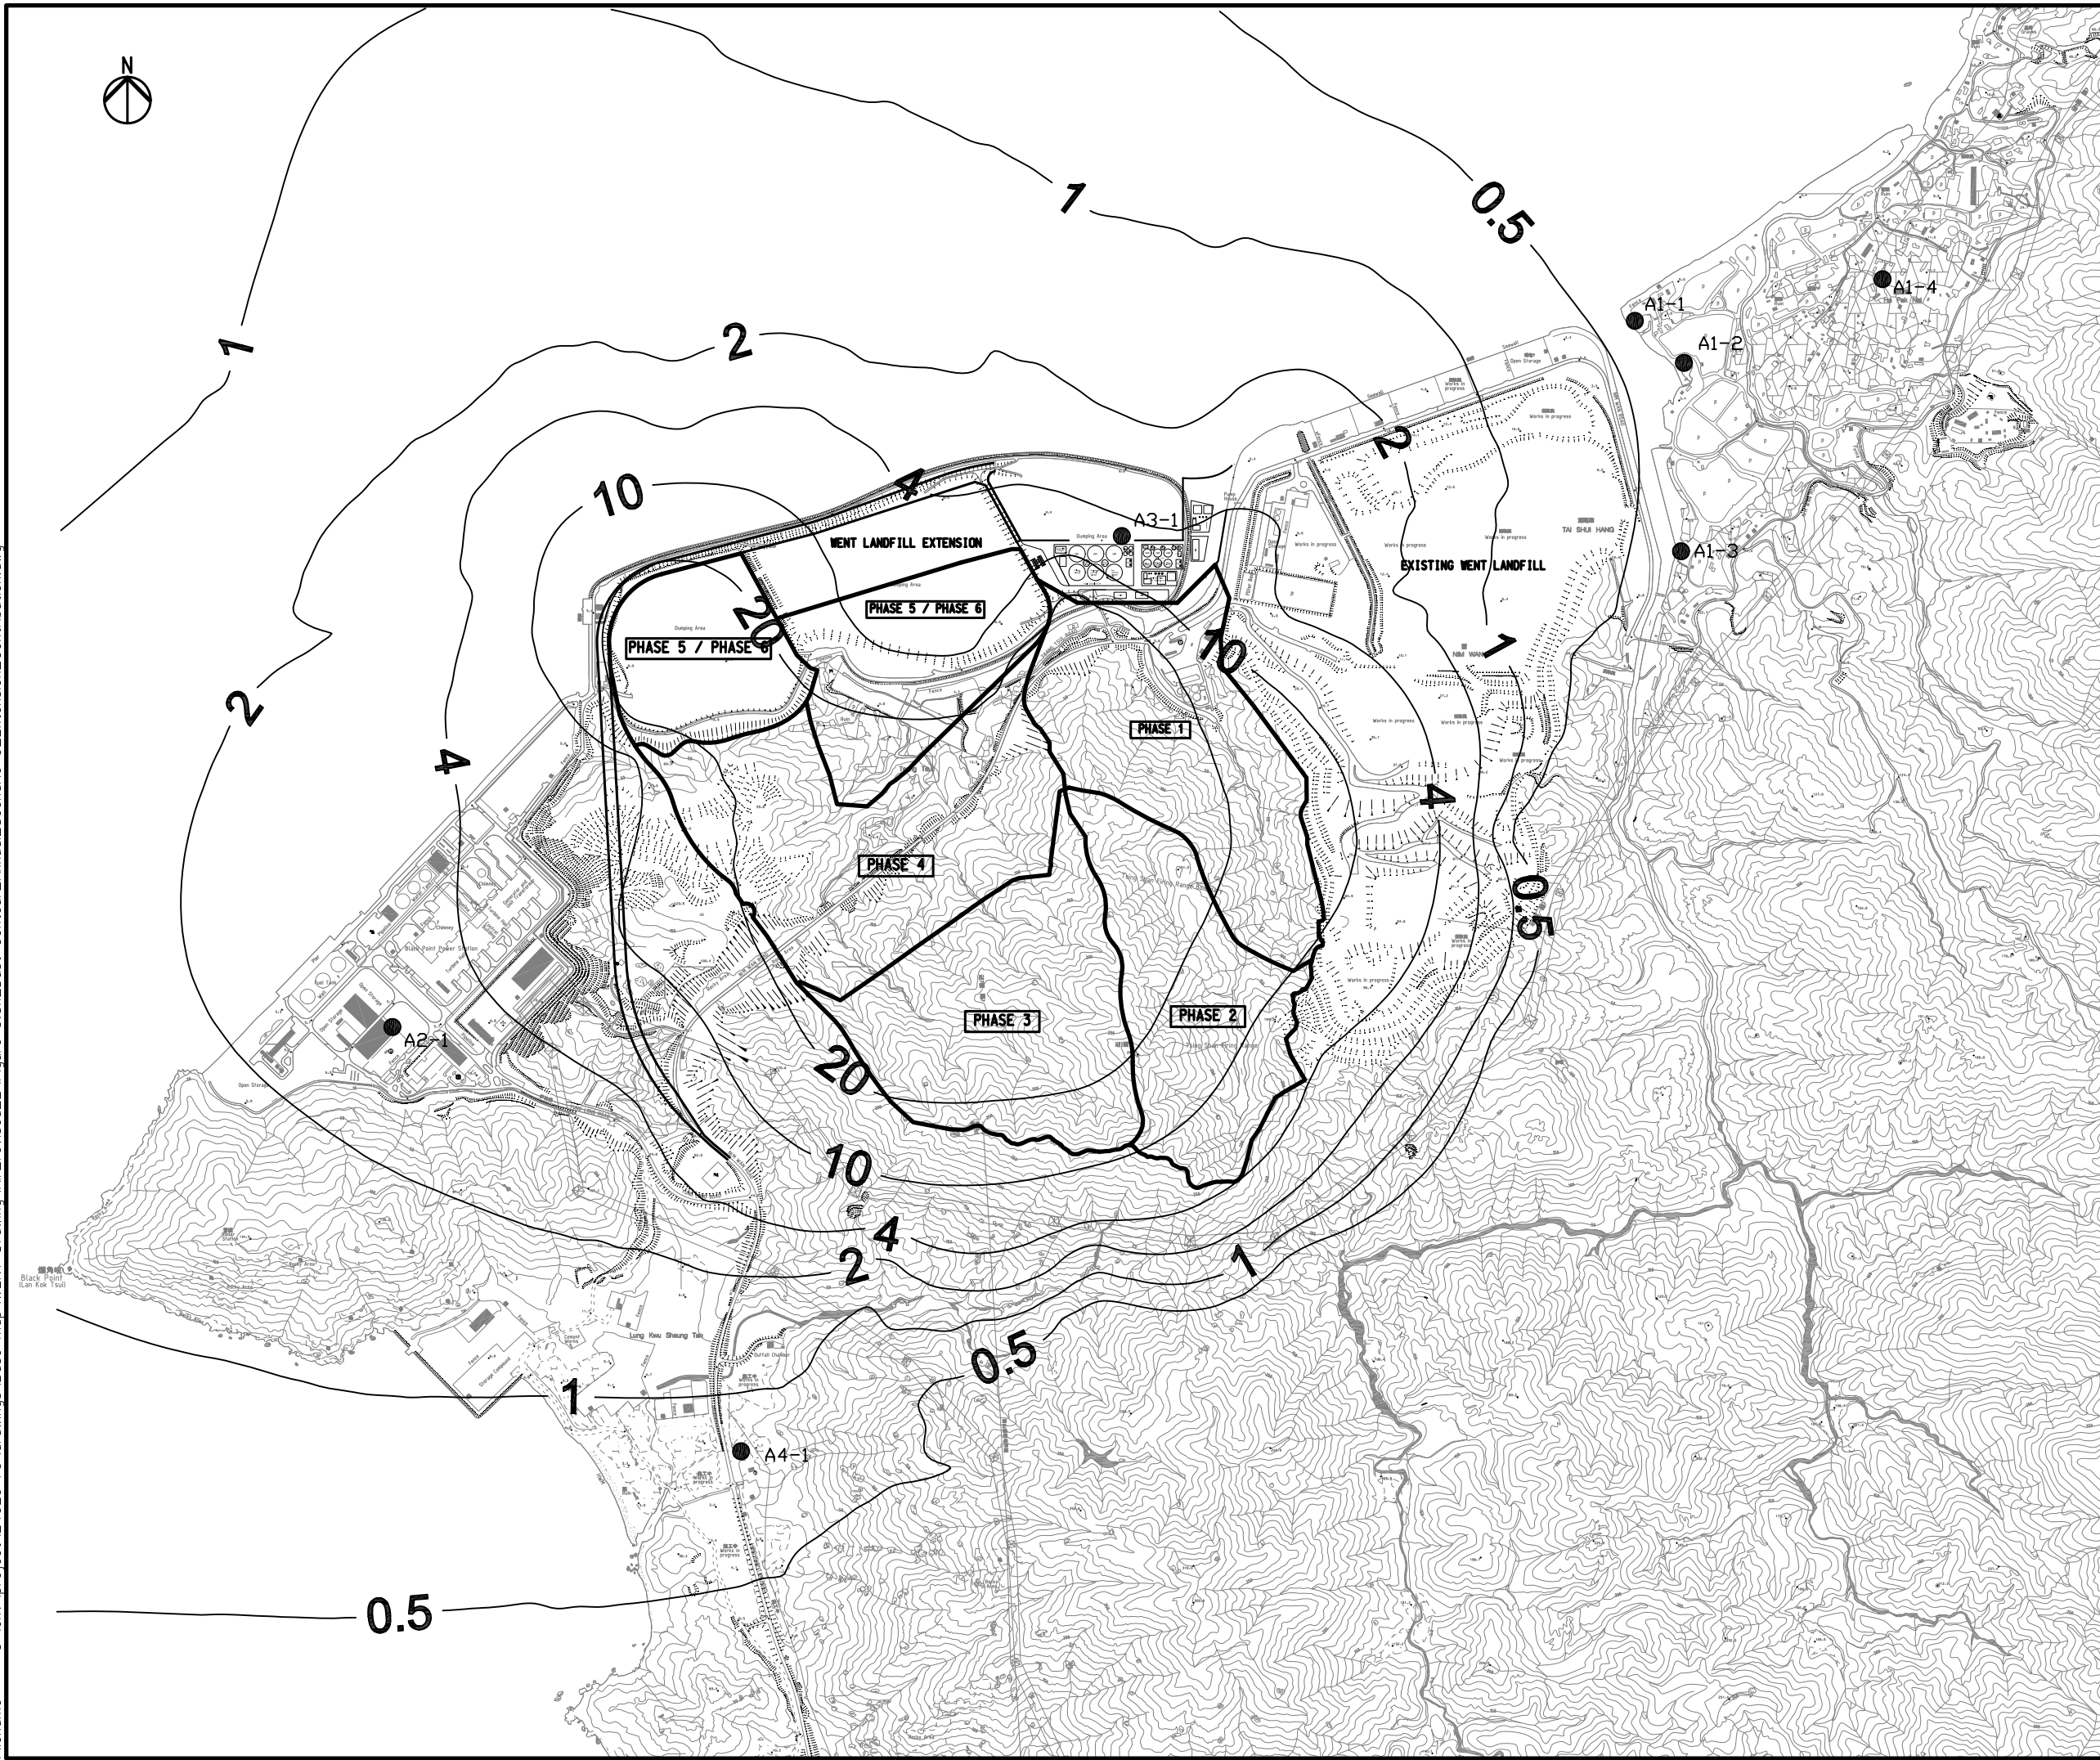

Legend

● ASR

Rev	Description	By	Date
-		FC	01/09

Consultant
ARUP 奧雅納工程顧問
 Ove Arup & Partners Hong Kong Limited

Project title
 Agreement No. CE 43/2006 (EP)
 West New Territories (WENT)
 Landfill Extensions
 Feasibility Study

Drawing title
**COUNTOURS OF CONTRIBUTION
 OF WENT EXTENSION TO ANNUAL
 TSP CONCENTRATION AT 1.5M
 ABOVE GROUND (SCENARIO 3)**

Drawing no.		Rev.	
Figure 3.8n		-	
Drawn	Date	Checked	Approved
GK	05/09	FC	ST
Scale	Status		
1 : 15000 on A3	PRELIMINARY		

COPYRIGHT RESERVED
 環境保護署
 廢物設施組
 Environmental Protection Department
 Waste Facilities Business Unit