


Existing Baseline Condition (Day 1 of Construction and Operation Phases)



Development without Mitigation (Day 1 of Restoration and Aftercare Phases)

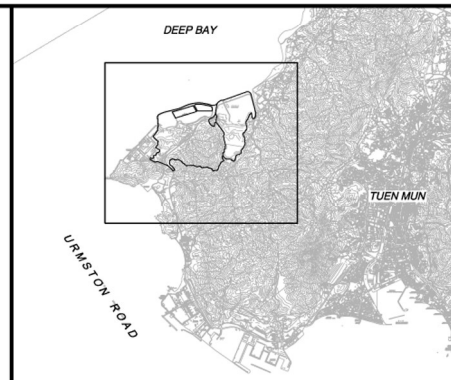

KEY PLAN

Rev	Description	By	Date
-	FIRST ISSUE	PM	01/09

Consultant  
**ARUP** 奧雅納工程顧問  
 Ove Arup & Partners Hong Kong Limited


Project title  
 Agreement No. CE 43/2006 (EP)  
 West New Territories (WENT)  
 Landfill Extensions  
 Feasibility Study

Drawing title  
 VIEW OF VSR6 (SHEET 1 OF 2)


Drawing no. <b>FIGURE 8.10</b>		Rev. -	
Drawn RY	Date 01/09	Checked PM	Approved FW
Scale 1 : 15000 ON A3		Status PRELIMINARY	

COPYRIGHT RESERVED  


 環境保護署  
 廢物設施組  
 Environmental Protection Department  
 Waste Facilities Group

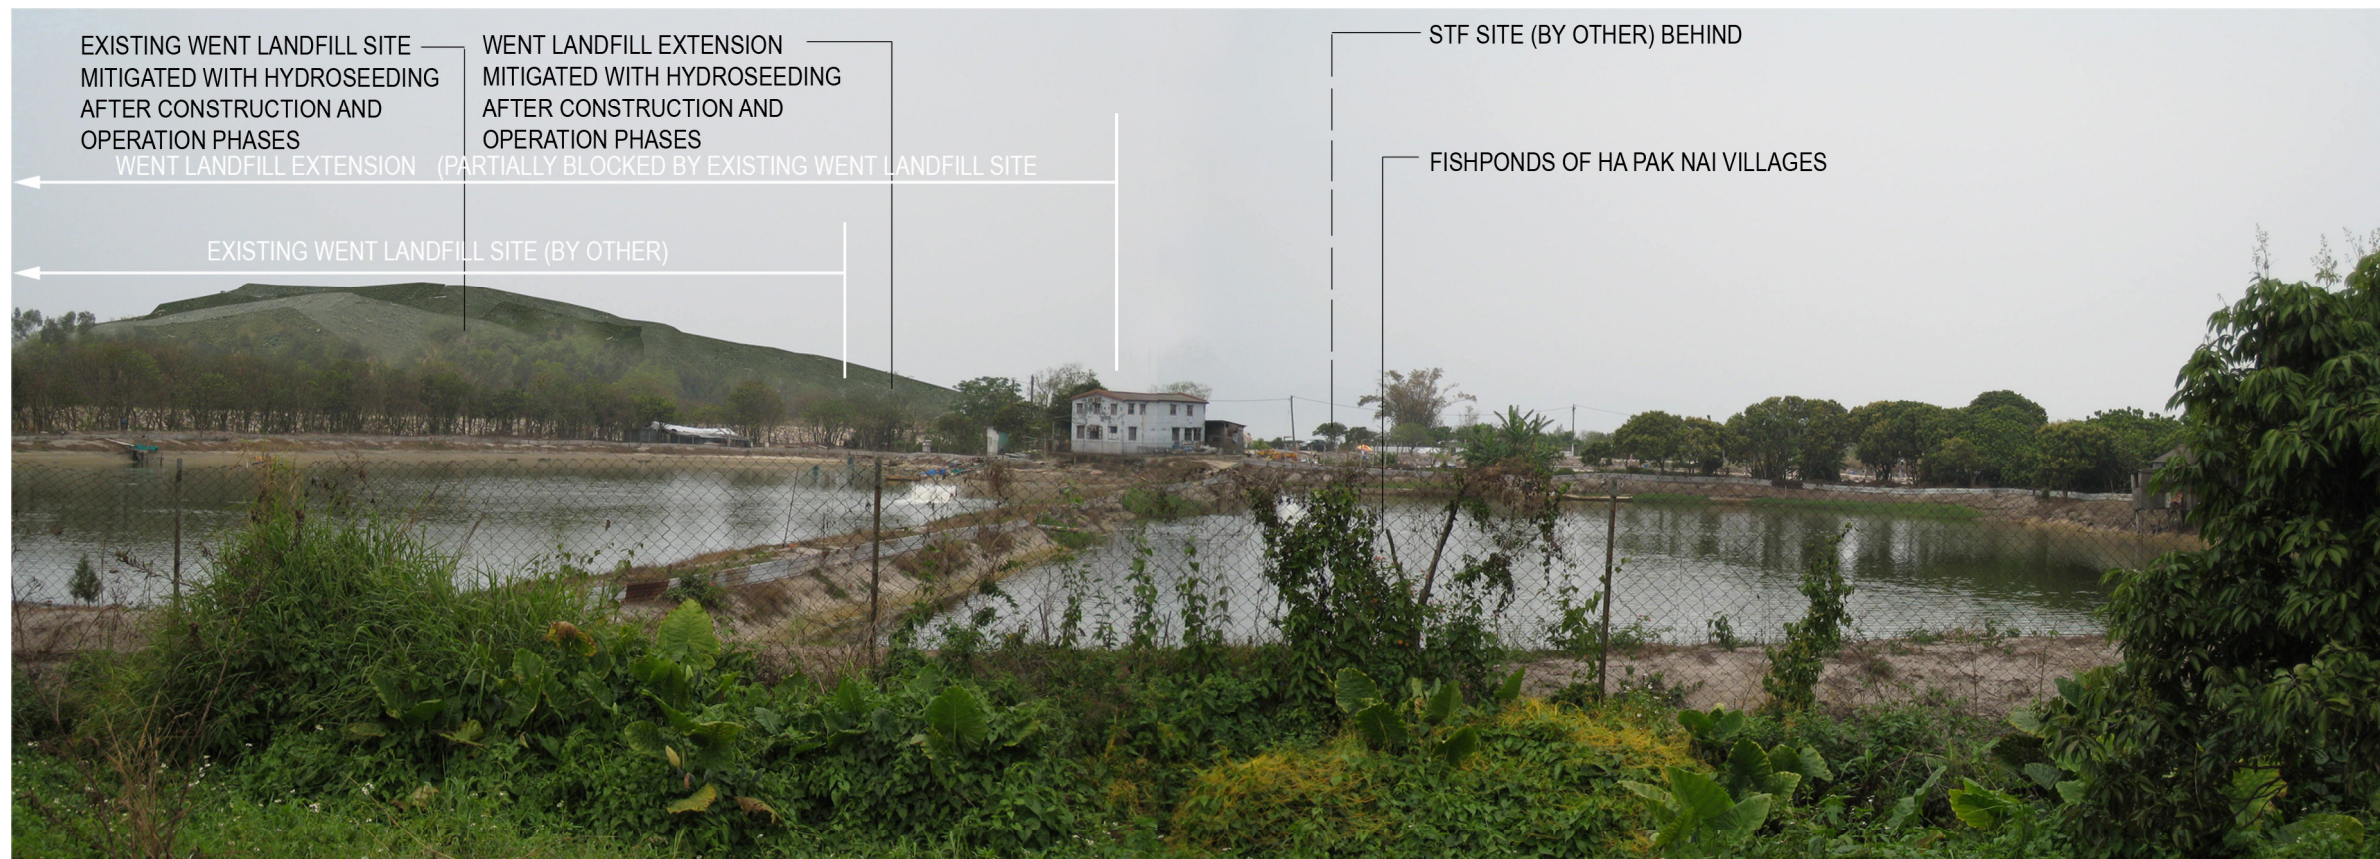

Development with Mitigation (Day 1 of Restoration and Aftercare Phases)

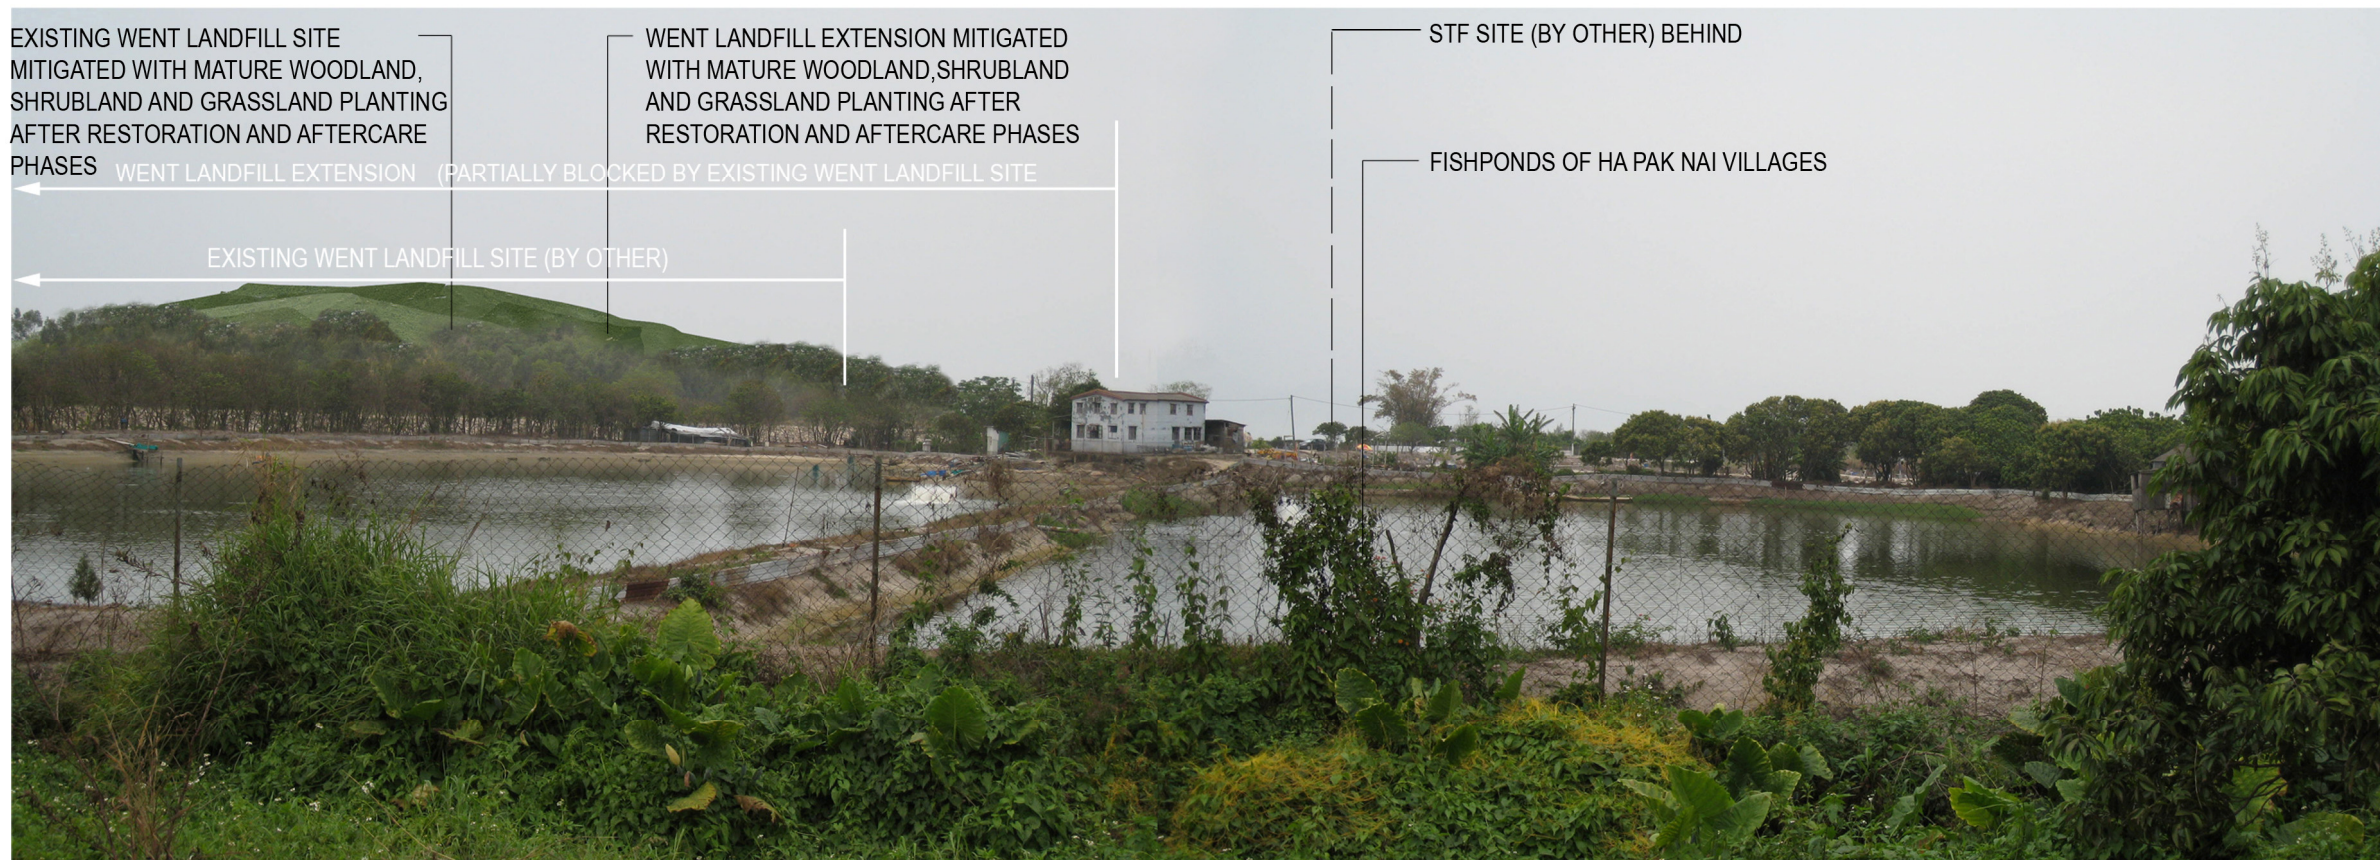

Development with Mitigation (Year 10 of Restoration and Aftercare Phases)

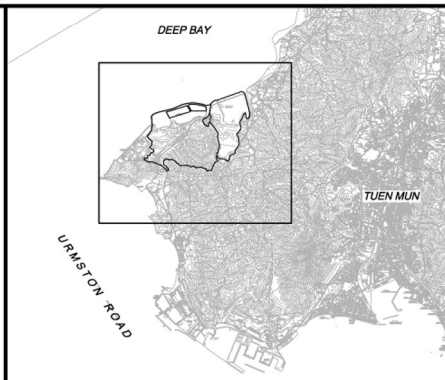

KEY PLAN

Rev	Description	By	Date
-	FIRST ISSUE	PM	01/09

Consultant  
**ARUP** 奧雅納工程顧問  
 Ove Arup & Partners Hong Kong Limited

Project title  
 Agreement No. CE 43/2006 (EP)  
 West New Territories (WENT)  
 Landfill Extensions  
 Feasibility Study

Drawing title  
 VIEW OF VSR6 (SHEET 2 OF 2)

Drawing no. <b>FIGURE 8.10a</b>		Rev. -	
Drawn RY	Date 01/09	Checked PM	Approved FW
Scale 1 : 15000 ON A3		Status PRELIMINARY	

COPYRIGHT RESERVED

