




Existing Baseline Condition (Day 1 of Construction and Operation Phases)

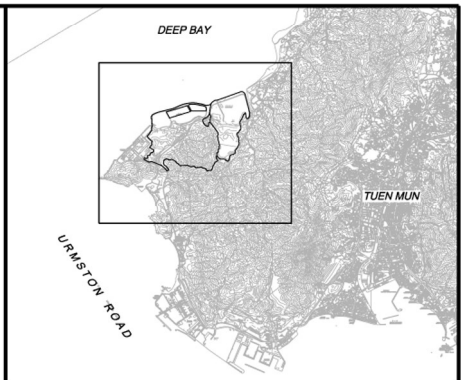

KEY PLAN

Rev	Description	By	Date
-	FIRST ISSUE	PM	01/09

Consultant  
**ARUP** 奧雅納工程顧問  
 Ove Arup & Partners Hong Kong Limited

Project title  
**Agreement No. CE 43/2006 (EP)  
 West New Territories (WENT)  
 Landfill Extensions  
 Feasibility Study**


Drawing title  
 VIEW OF VSR1

Drawing no. <b>FIGURE 8.5</b>		Rev. -	
Drawn RY	Date 01/09	Checked PM	Approved FW
Scale 1 : 15000 ON A3		Status <b>PRELIMINARY</b>	


COPYRIGHT RESERVED





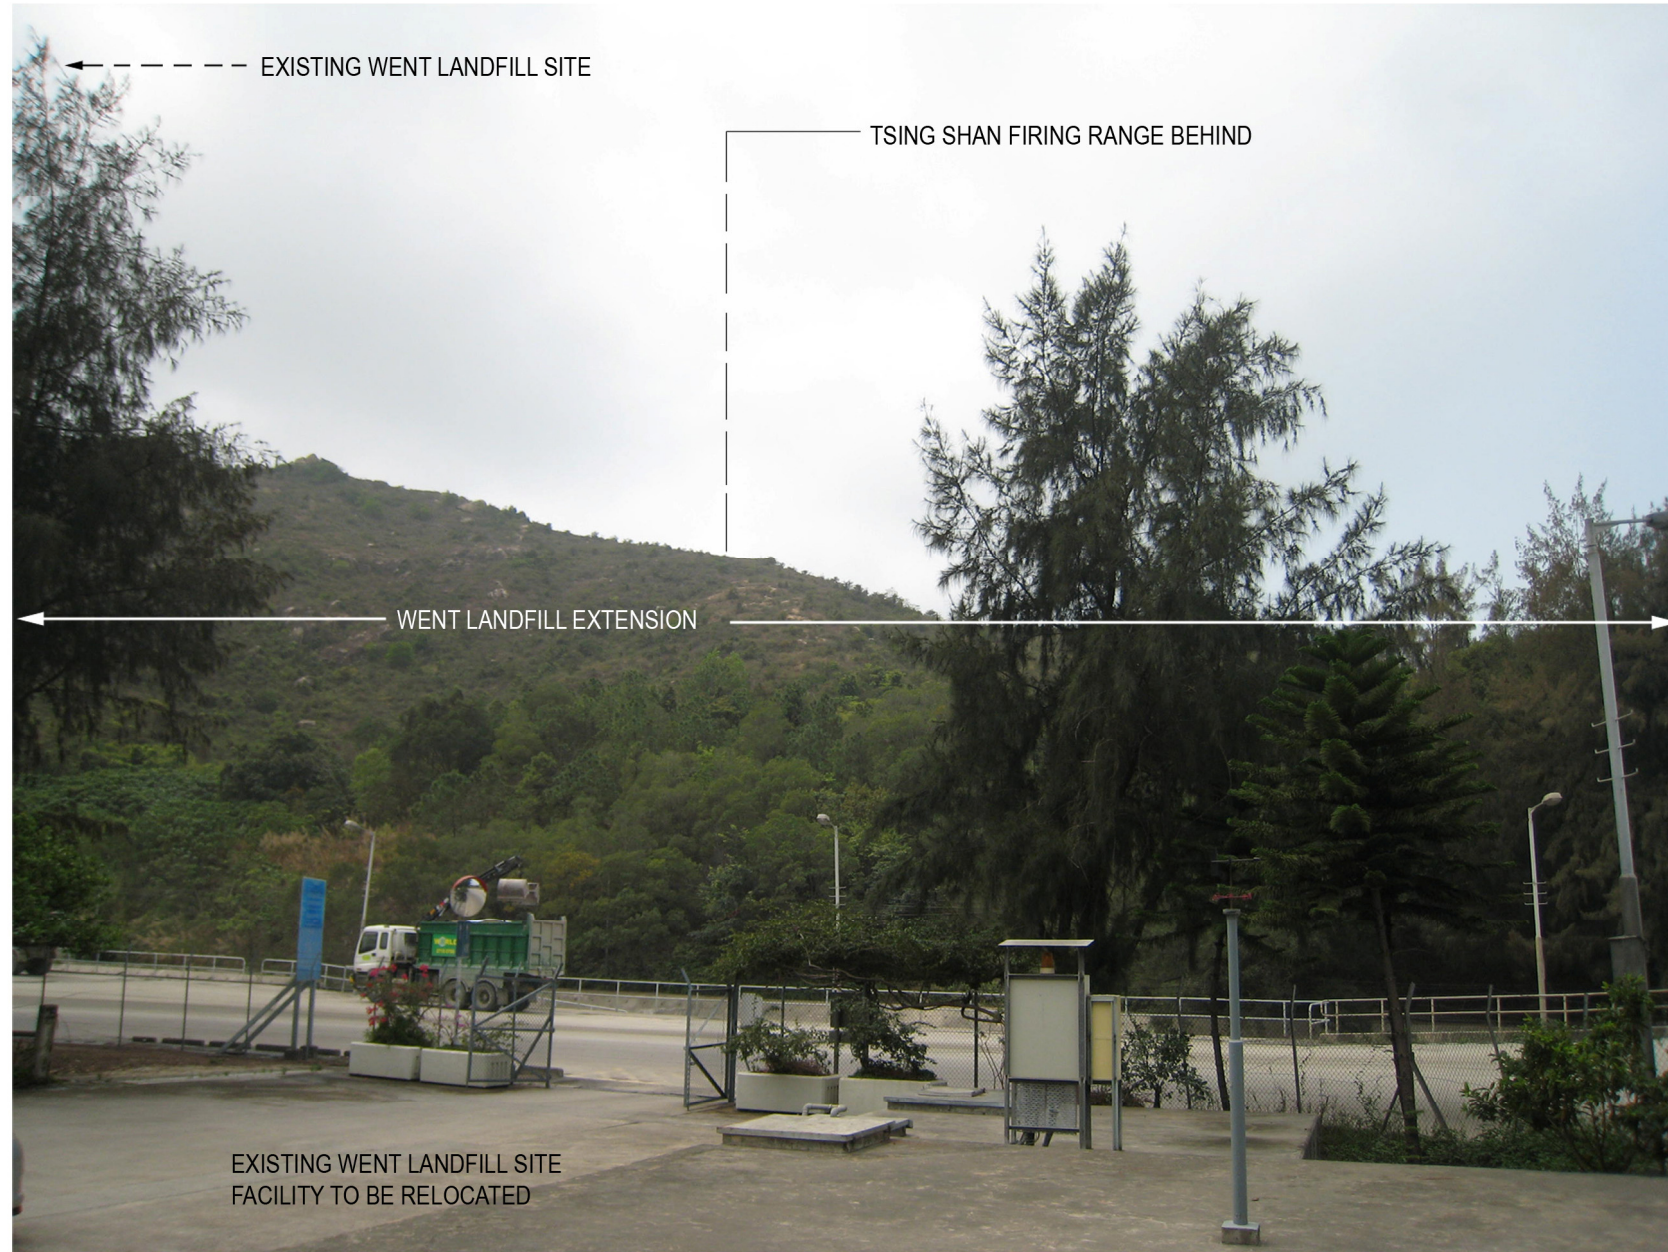

Existing Baseline Condition (Day 1 of Construction and Operation Phases)

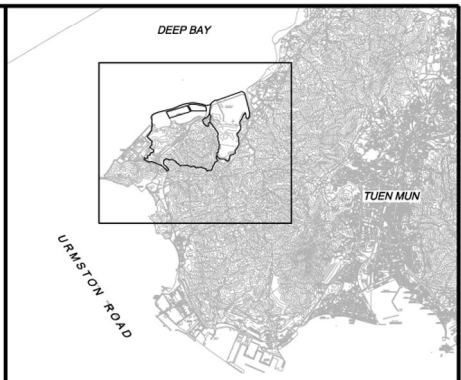

KEY PLAN

Rev	Description	By	Date
-	FIRST ISSUE	PM	01/09

Consultant  
**ARUP** 奧雅納工程顧問  
 Ove Arup & Partners Hong Kong Limited

Project title  
 Agreement No. CE 43/2006 (EP)  
 West New Territories (WENT)  
 Landfill Extensions  
 Feasibility Study


Drawing title  
 VIEW OF VSR2

Drawing no. <b>FIGURE 8.6</b>		Rev. -	
Drawn RY	Date 01/09	Checked PM	Approved FW
Scale 1 : 15000 ON A3		Status PRELIMINARY	


COPYRIGHT RESERVED

環境保護署  
 廢物設施組  
 Environmental Protection Department  
 Waste Facilities Group




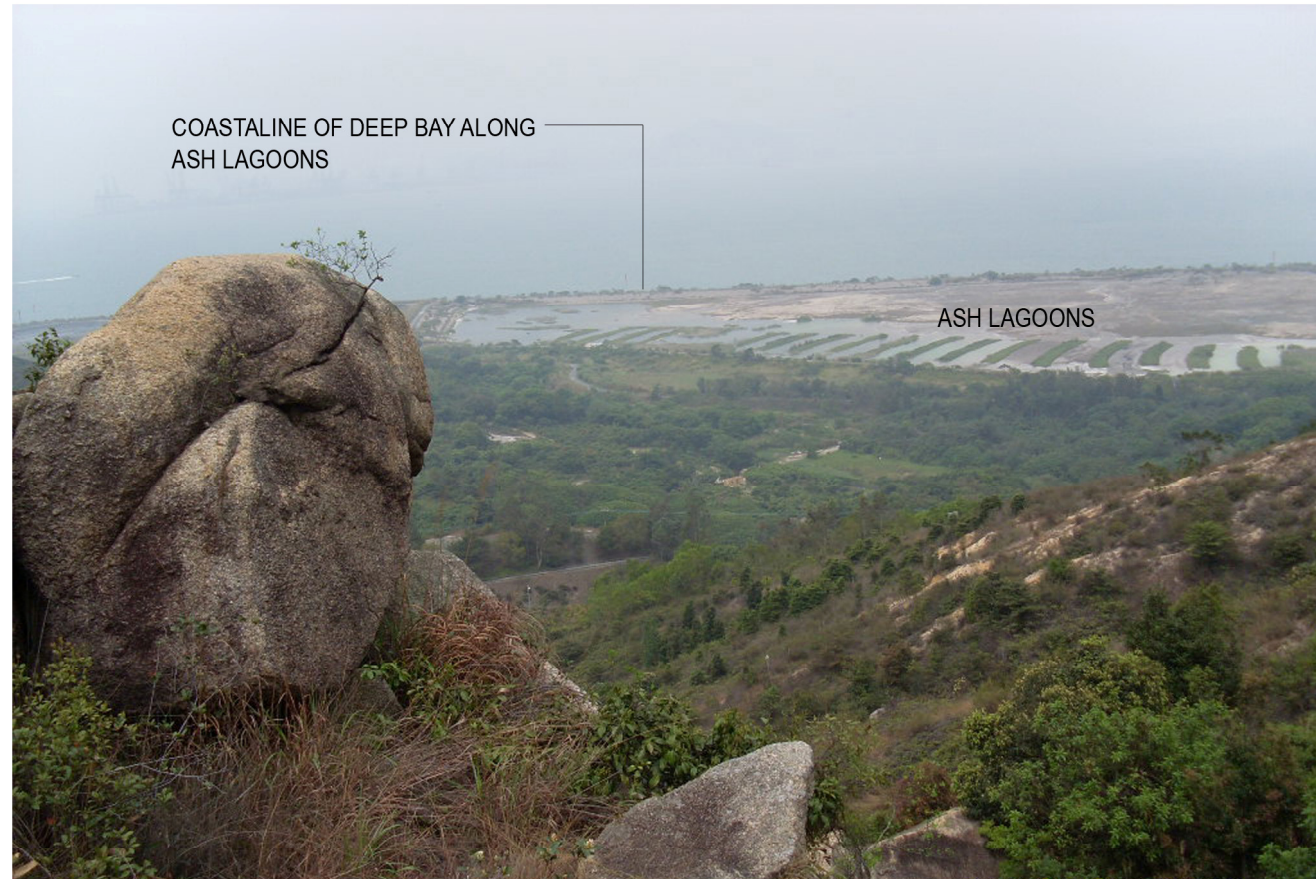

Existing Baseline Condition (Day 1 of Construction and Operation Phases)

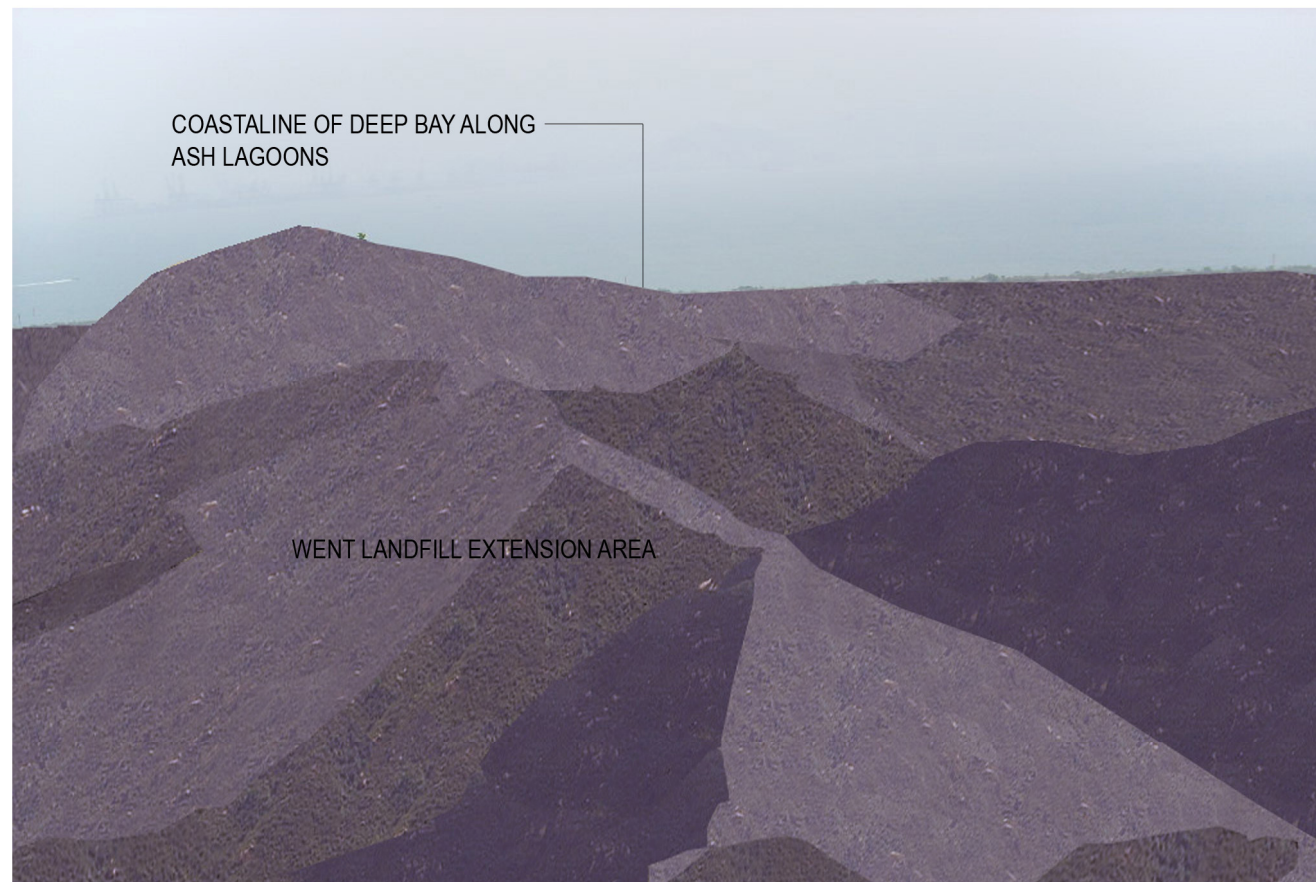

Development without Mitigation (Day 1 of Restoration and Aftercare Phases)

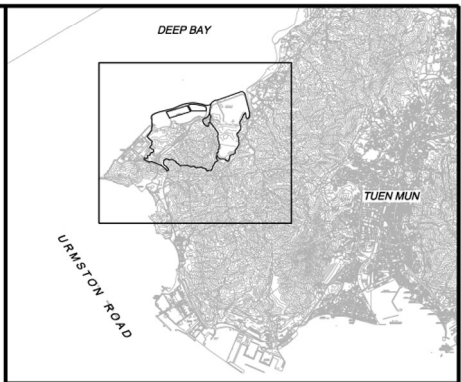

KEY PLAN

Rev	Description	By	Date
-	FIRST ISSUE	PM	01/09

Consultant  
**ARUP** 奧雅納工程顧問  
 Ove Arup & Partners Hong Kong Limited


Project title  
 Agreement No. CE 43/2006 (EP)  
 West New Territories (WENT)  
 Landfill Extensions  
 Feasibility Study

Drawing title  
 VIEW OF VSR3 (SHEET 1 OF 2)

Drawing no.		Rev.	
FIGURE 8.7		-	
Drawn	Date	Checked	Approved
RY	01/09	PM	FW
Scale		Status	
1 : 15000 ON A3		PRELIMINARY	

COPYRIGHT RESERVED  
 環境保護署  
 廢物設施組  
 Environmental Protection Department  
 Waste Facilities Group




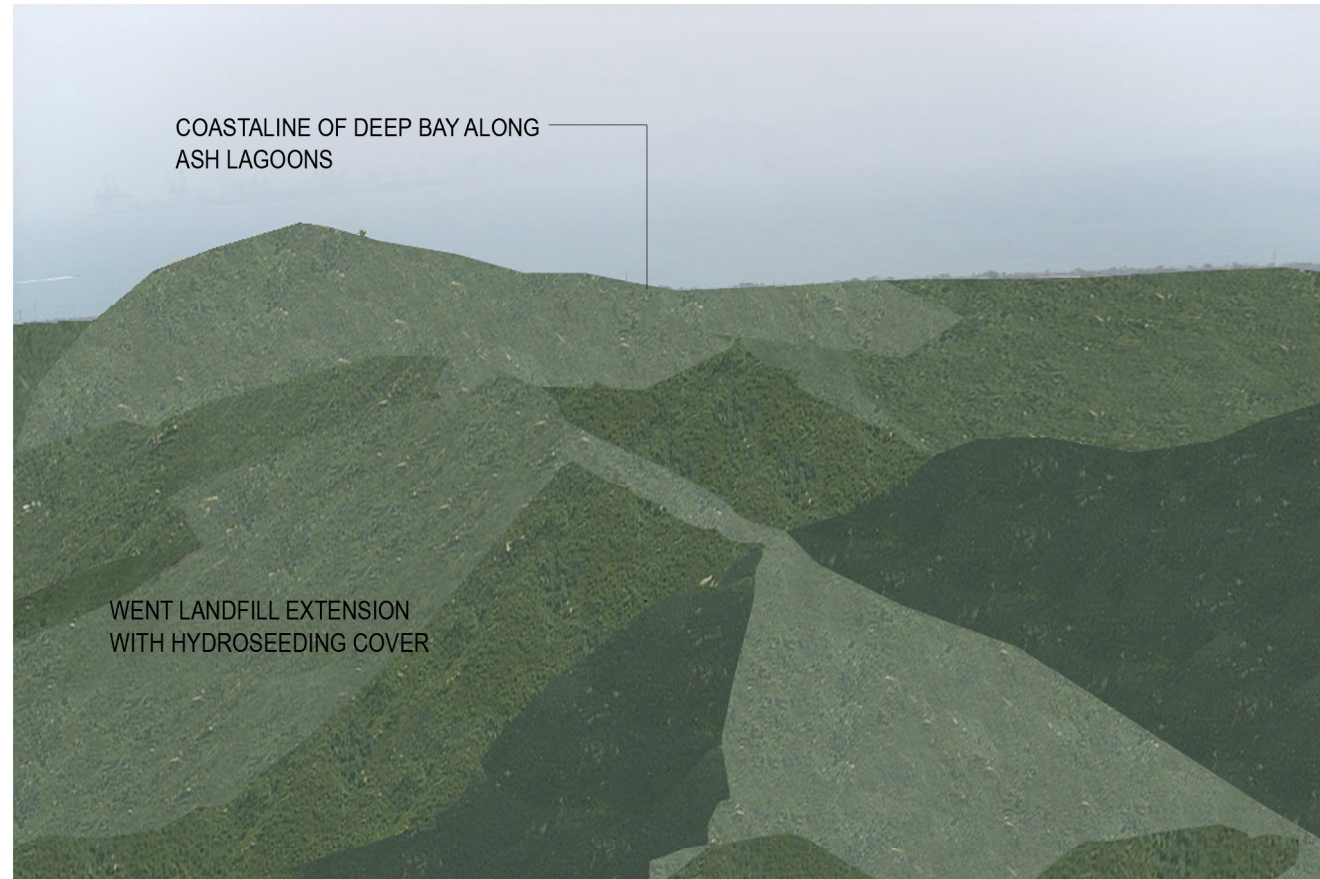

Development with Mitigation (Day 1 of Restoration and Aftercare Phases)



Development with Mitigation (Year 10 of Restoration and Aftercare Phases)

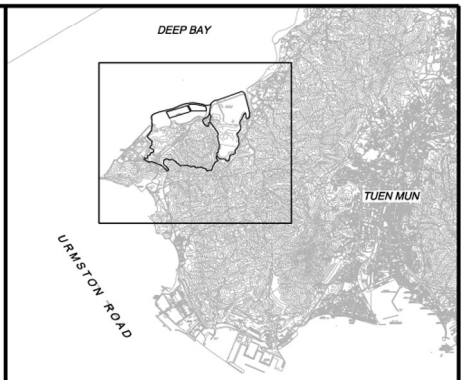

KEY PLAN

Rev	Description	By	Date
-	FIRST ISSUE	PM	01/09

Consultant  
**ARUP** 奧雅納工程顧問  
 Ove Arup & Partners Hong Kong Limited

Project title  
 Agreement No. CE 43/2006 (EP)  
 West New Territories (WENT)  
 Landfill Extensions  
 Feasibility Study


Drawing title  
 VIEW OF VSR3 (SHEET 2 OF 2)

Drawing no. <b>FIGURE 8.7a</b>		Rev. -	
Drawn RY	Date 01/09	Checked PM	Approved FW
Scale 1 : 15000 ON A3		Status PRELIMINARY	


COPYRIGHT RESERVED






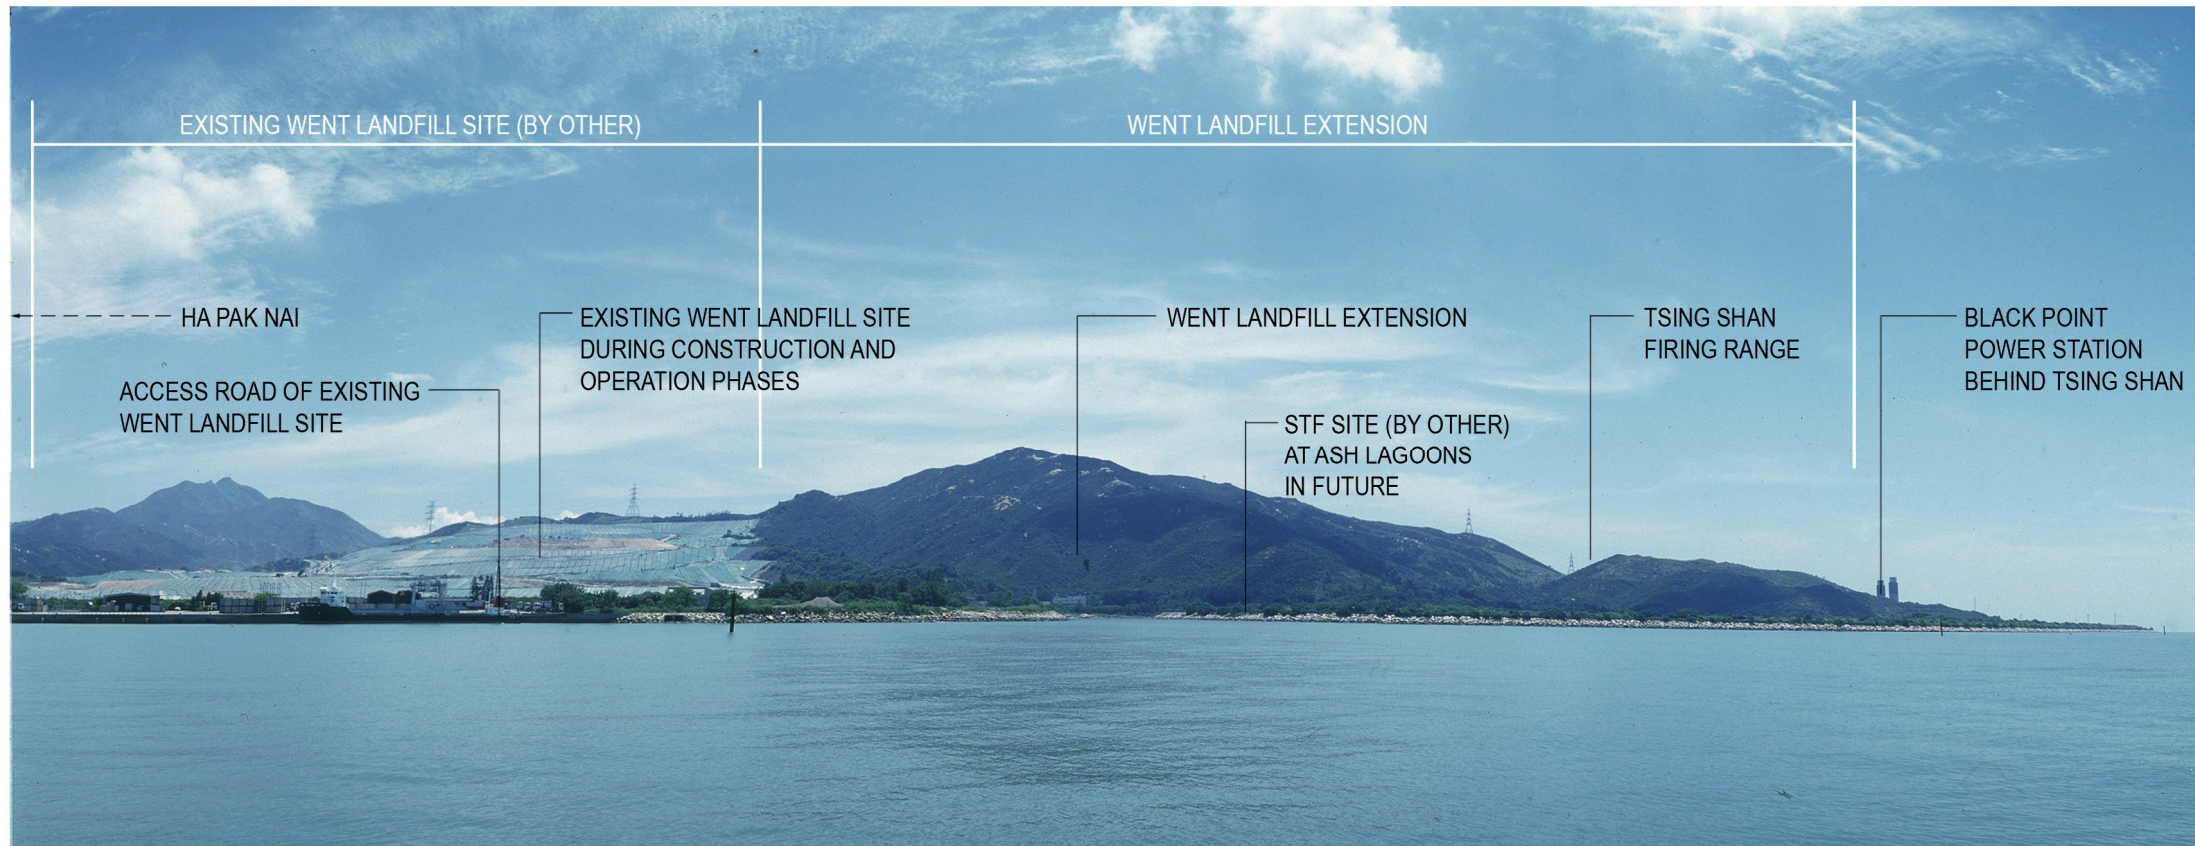

Existing Baseline Condition (Day 1 of Construction and Operation Phases)

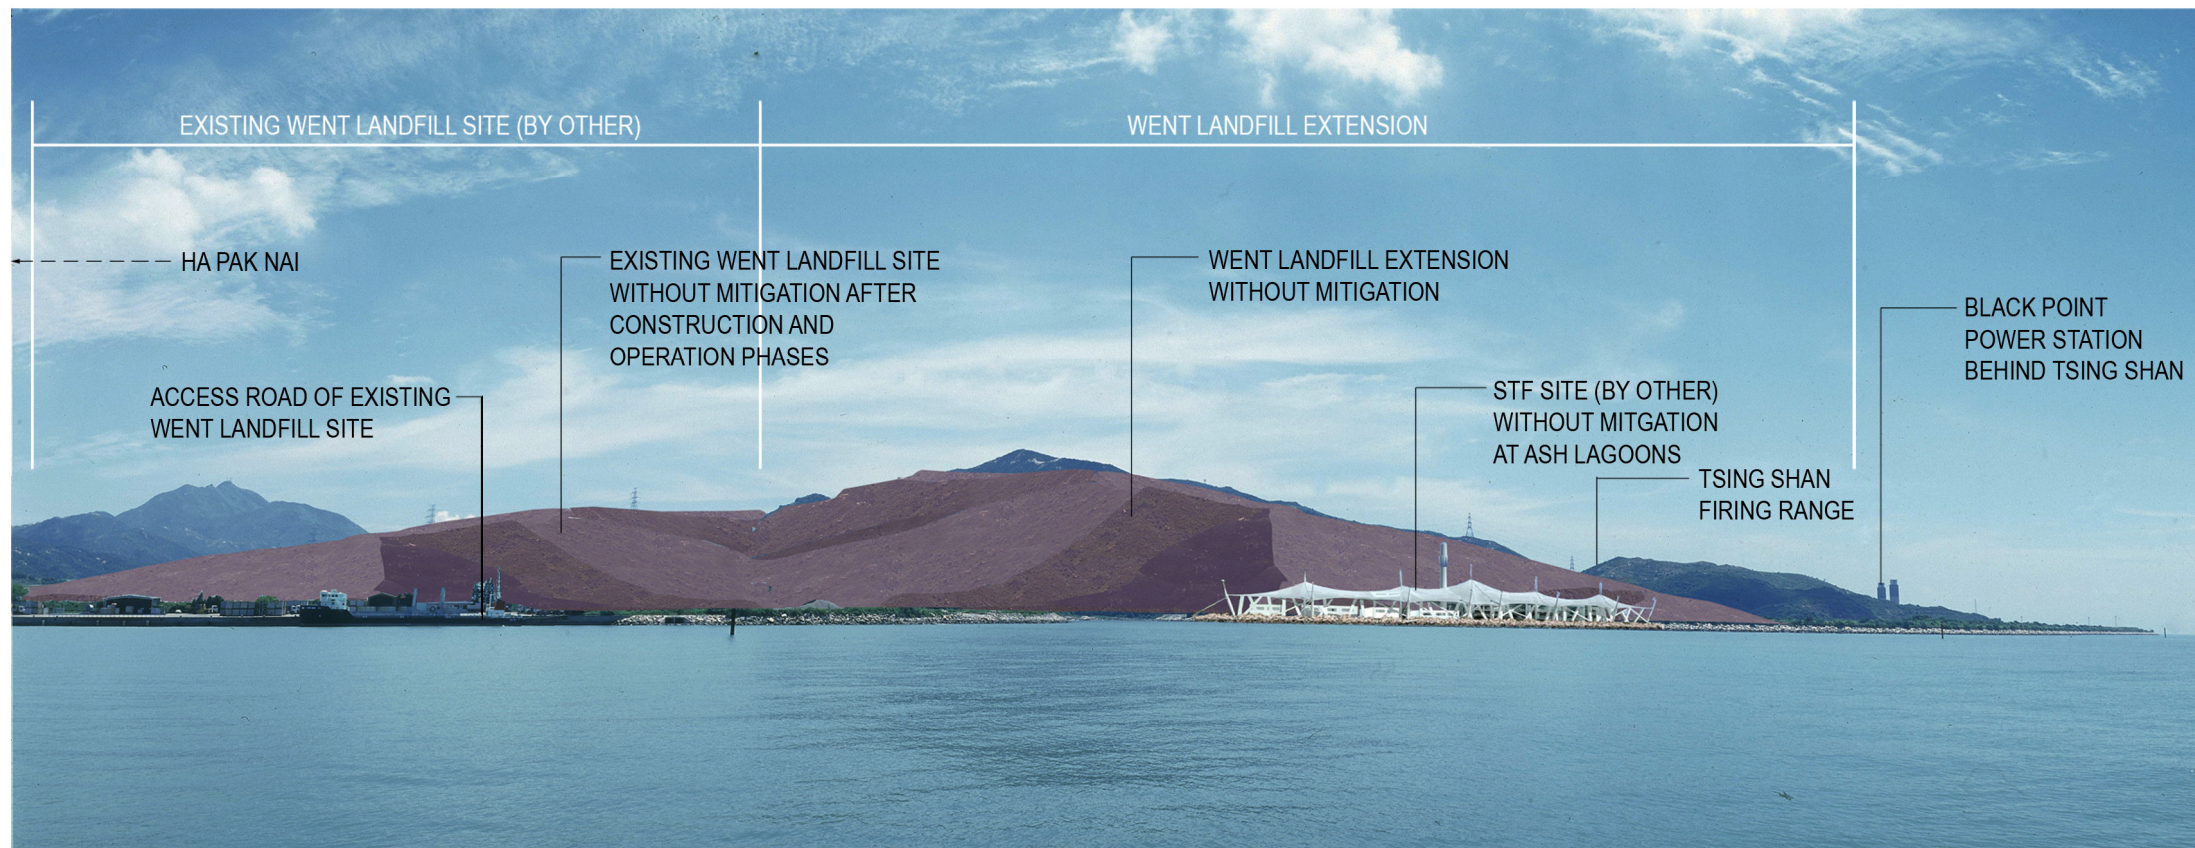

Development without Mitigation (Day 1 of Restoration and Aftercare Phases)

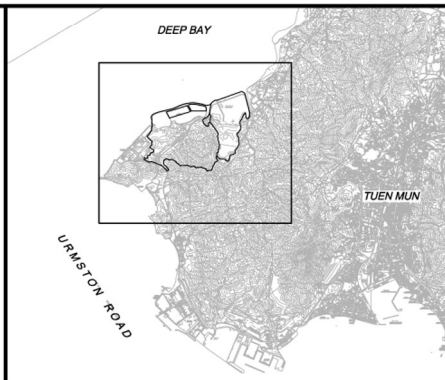

KEY PLAN

Rev	Description	By	Date
-	FIRST ISSUE	PM	01/09

Consultant  
**ARUP** 奧雅納工程顧問  
 Ove Arup & Partners Hong Kong Limited

Project title  
 Agreement No. CE 43/2006 (EP)  
 West New Territories (WENT)  
 Landfill Extensions  
 Feasibility Study

Drawing title  
 VIEW OF VSR4 (SHEET 1 OF 3)


Drawing no. <b>FIGURE 8.8</b>		Rev. -	
Drawn RY	Date 01/09	Checked PM	Approved FW
Scale 1 : 15000 ON A3		Status PRELIMINARY	

COPYRIGHT RESERVED  
 環境保護署  
 廢物設施組  
 Environmental Protection Department  
 Waste Facilities Group






Development with Mitigation (Day 1 of Restoration and Aftercare Phases)

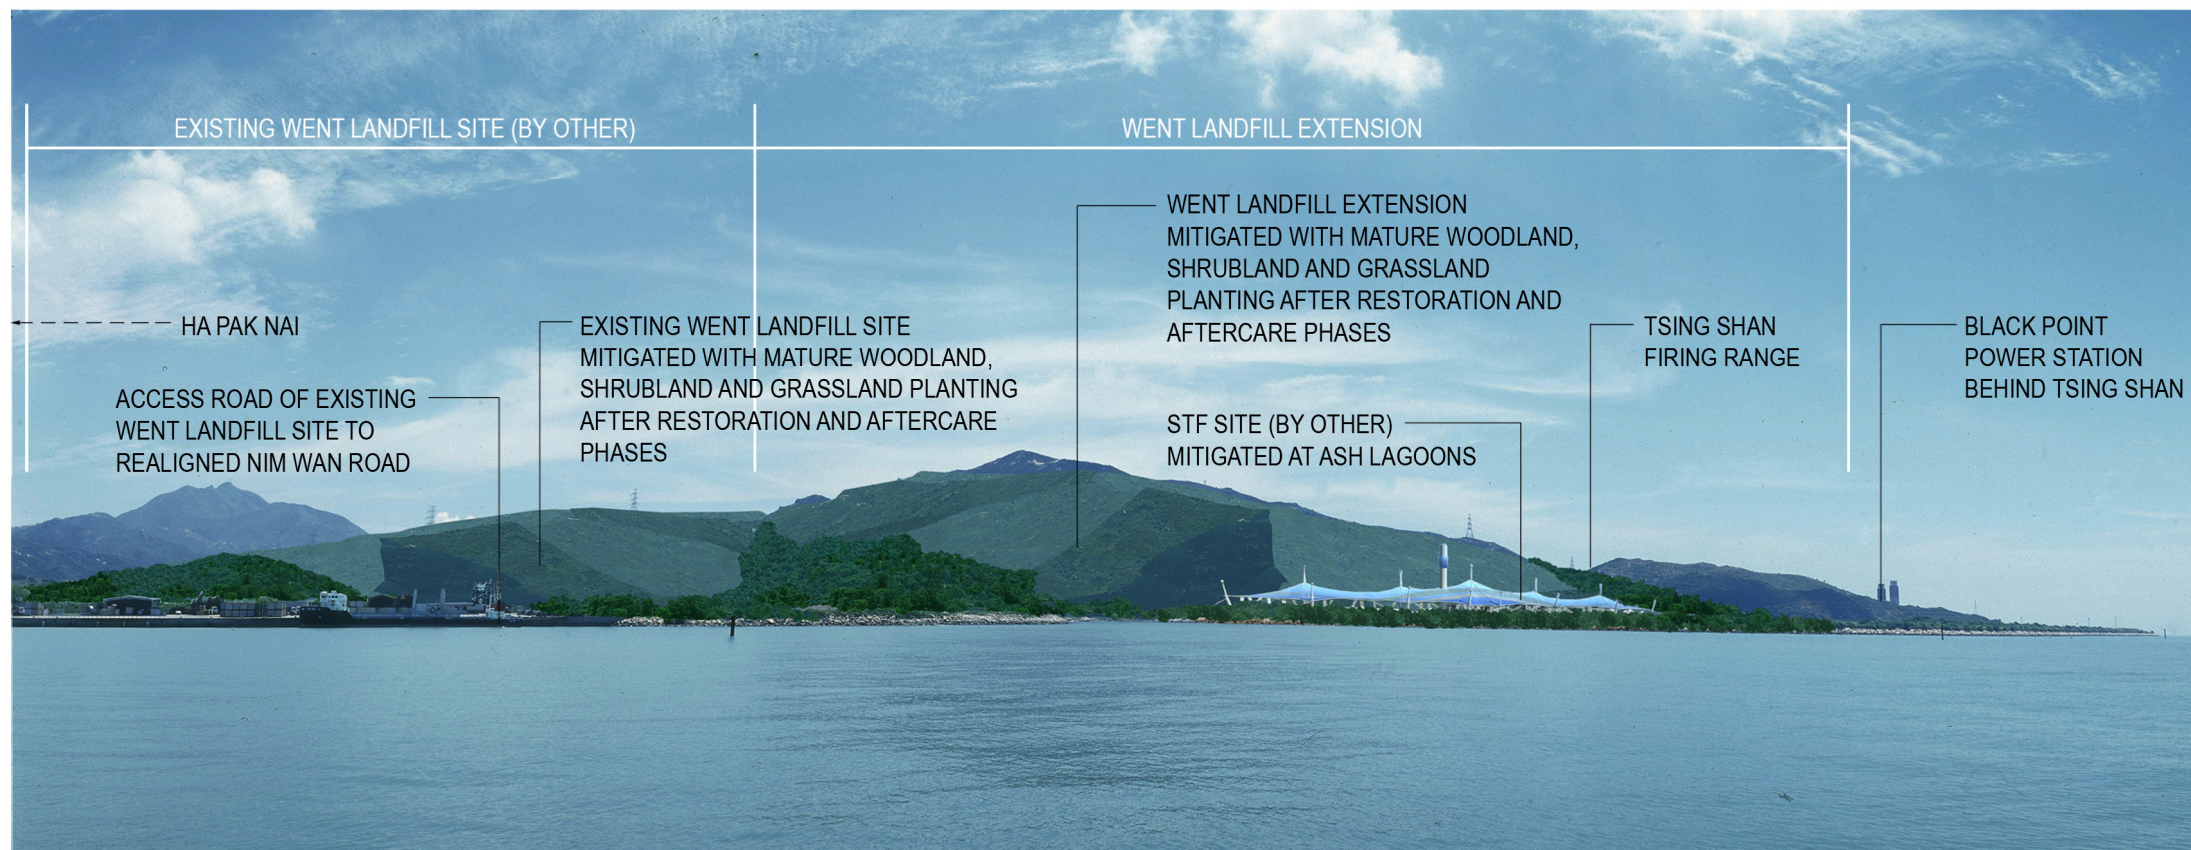

Development with Mitigation (Year 10 of Restoration and Aftercare Phases)

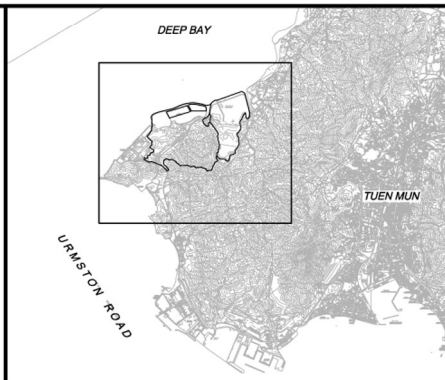

KEY PLAN

Rev	Description	By	Date
-	FIRST ISSUE	PM	01/09

Consultant  
**ARUP** 奧雅納工程顧問  
 Ove Arup & Partners Hong Kong Limited

Project title  
 Agreement No. CE 43/2006 (EP)  
 West New Territories (WENT)  
 Landfill Extensions  
 Feasibility Study

Drawing title  
 VIEW OF VSR4 (SHEET 2 OF 3)

Drawing no.		Rev.	
FIGURE 8.8a		-	
Drawn	Date	Checked	Approved
RY	01/09	PM	FW
Scale	Status	PRELIMINARY	
1 : 15000 ON A3			


COPYRIGHT RESERVED  

 環境保護署  
 廢物設施組  
 Environmental Protection Department  
 Waste Facilities Group






DETAILS OF ILLUSTRATION OF MITIGATION MEASURES BY EXAMPLES OF RESTORED LANDFILL SITES  
 - TSEUNG KWAN O PHASE 1  
 - SAI TSO WAN PLAYGROUND

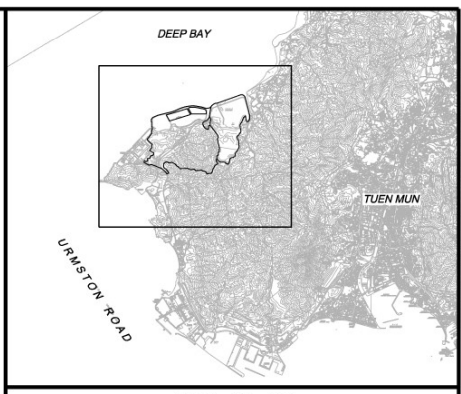


KEY PLAN

Development with Mitigation (Year 10 of Restoration and Aftercare Phases)

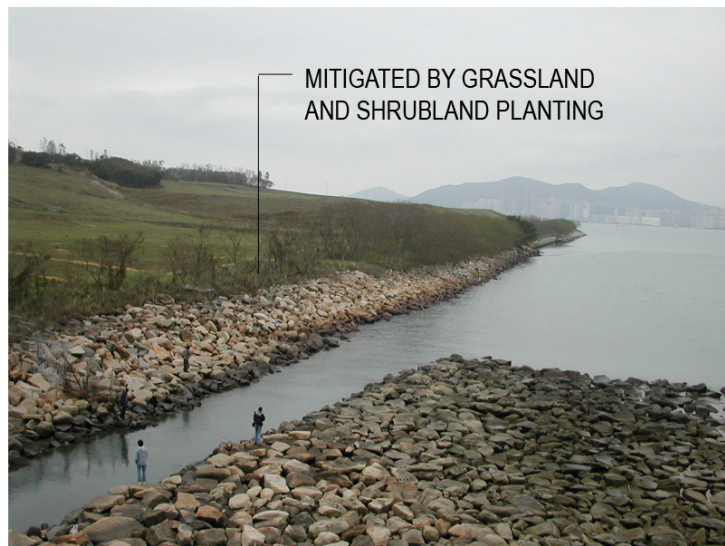

MITIGATED BY GRASSLAND AND SHRUBLAND PLANTING

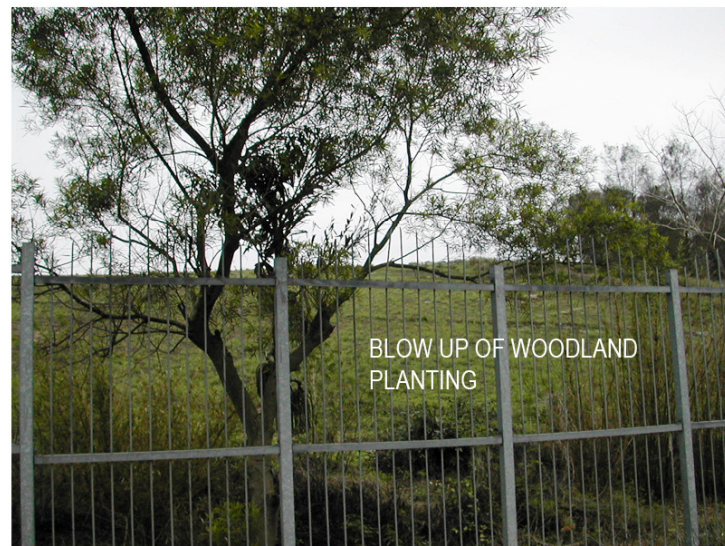

BLOW UP OF WOODLAND PLANTING



MITIGATED BY ROADSIDE TREE PLANTING



MATURE WOODLAND, SHRUBLAND AND GRASSLAND COMBINATION TO BLEND WITH NATURE



Detail - Example of Restored Landfill Site - Tseung Kwan O Phase 1 (Just Restored)

Detail - Example of Restored Landfill Site - Sai Tso Wan Playground (Change of Other Use Already)

Rev	Description	By	Date
-	FIRST ISSUE	PM	01/09

Consultant  
**ARUP** 奧雅納工程顧問  
 Ove Arup & Partners Hong Kong Limited

Project title  
 Agreement No. CE 43/2006 (EP)  
 West New Territories (WENT)  
 Landfill Extensions  
 Feasibility Study

Drawing title  
 VIEW OF VSR4 (SHEET 3 OF 3)


Drawing no. <b>FIGURE 8.8b</b>		Rev. -	
Drawn RY	Date 01/09	Checked PM	Approved FW
Scale 1 : 15000 ON A3		Status PRELIMINARY	

COPYRIGHT RESERVED  
 環境保護署  
 廢物設施組  
 Environmental Protection Department  
 Waste Facilities Group






Existing Baseline Condition (Day 1 of Construction and Operation Phases)

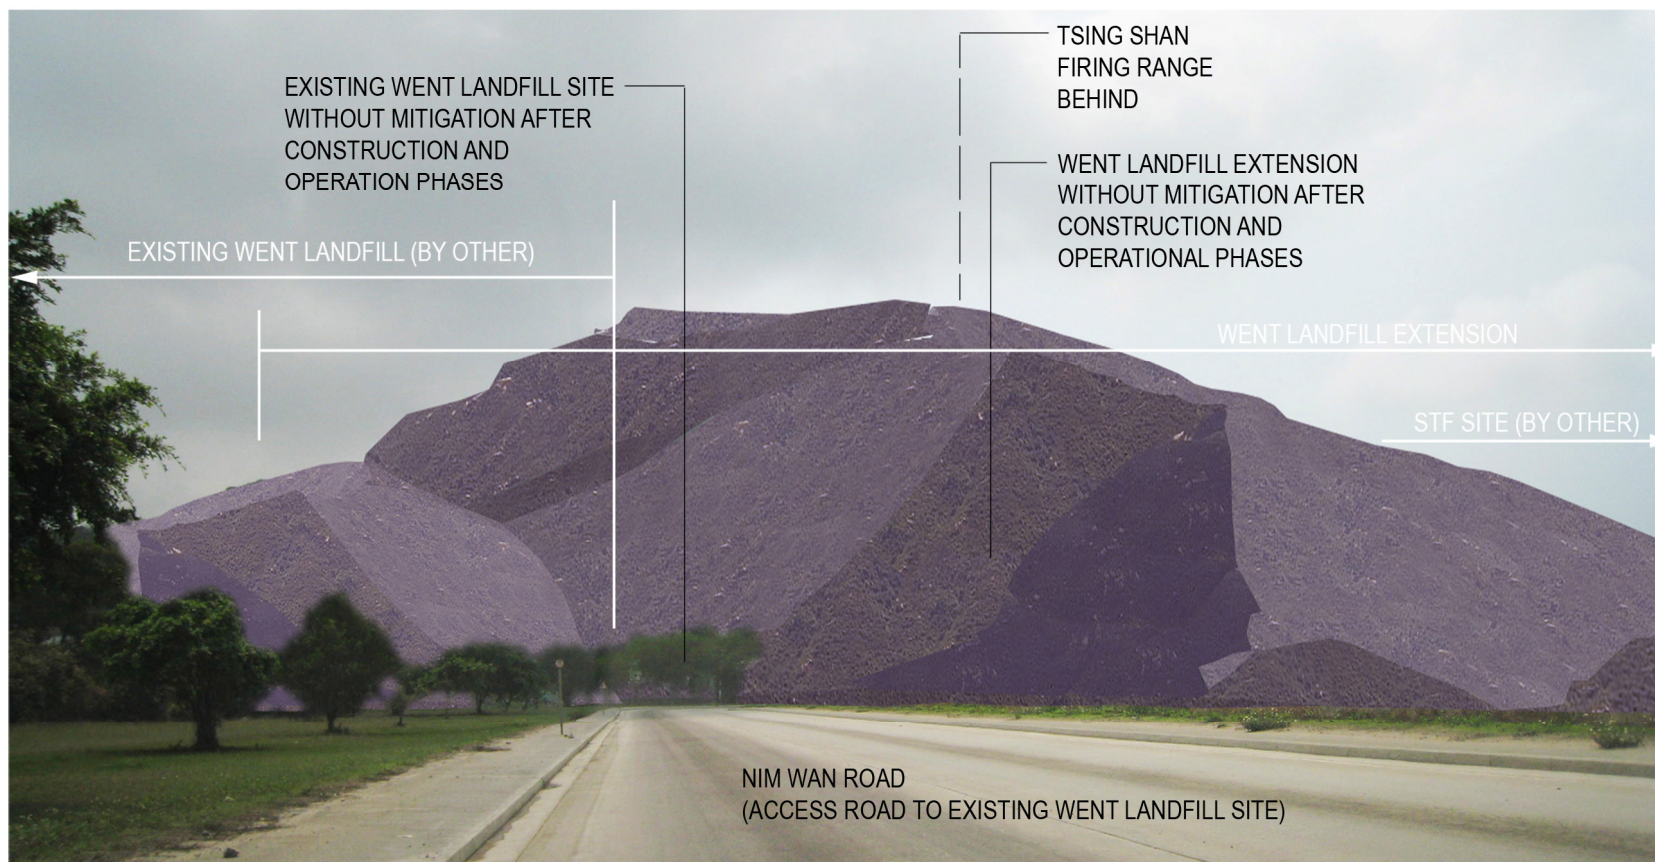

Development without Mitigation (Day 1 of Restoration and Aftercare Phases)

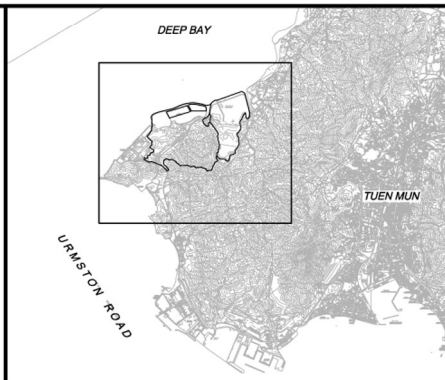

KEY PLAN

Rev	Description	By	Date
-	FIRST ISSUE	PM	01/09

Consultant  
**ARUP** 奧雅納工程顧問  
 Ove Arup & Partners Hong Kong Limited

Project title  
 Agreement No. CE 43/2006 (EP)  
 West New Territories (WENT)  
 Landfill Extensions  
 Feasibility Study


Drawing title  
 VIEW OF VSR5 (SHEET 1 OF 2)

Drawing no. <b>FIGURE 8.9</b>		Rev. -	
Drawn RY	Date 01/09	Checked PM	Approved FW
Scale 1 : 15000 ON A3		Status PRELIMINARY	


COPYRIGHT RESERVED






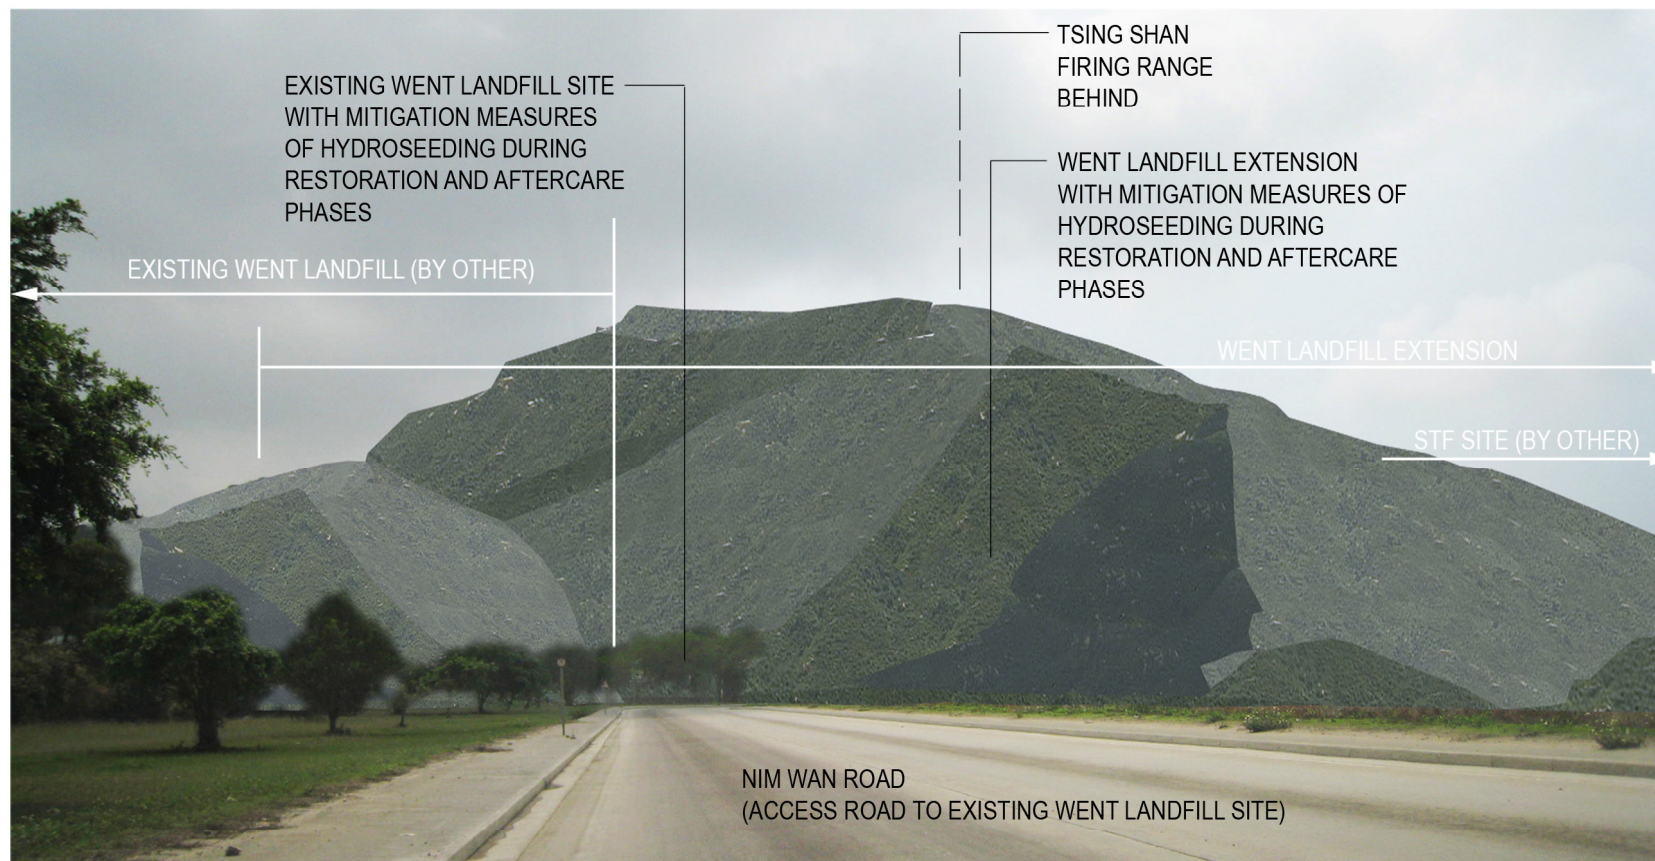

Development with Mitigation (Day 1 of Restoration and Aftercare Phases)

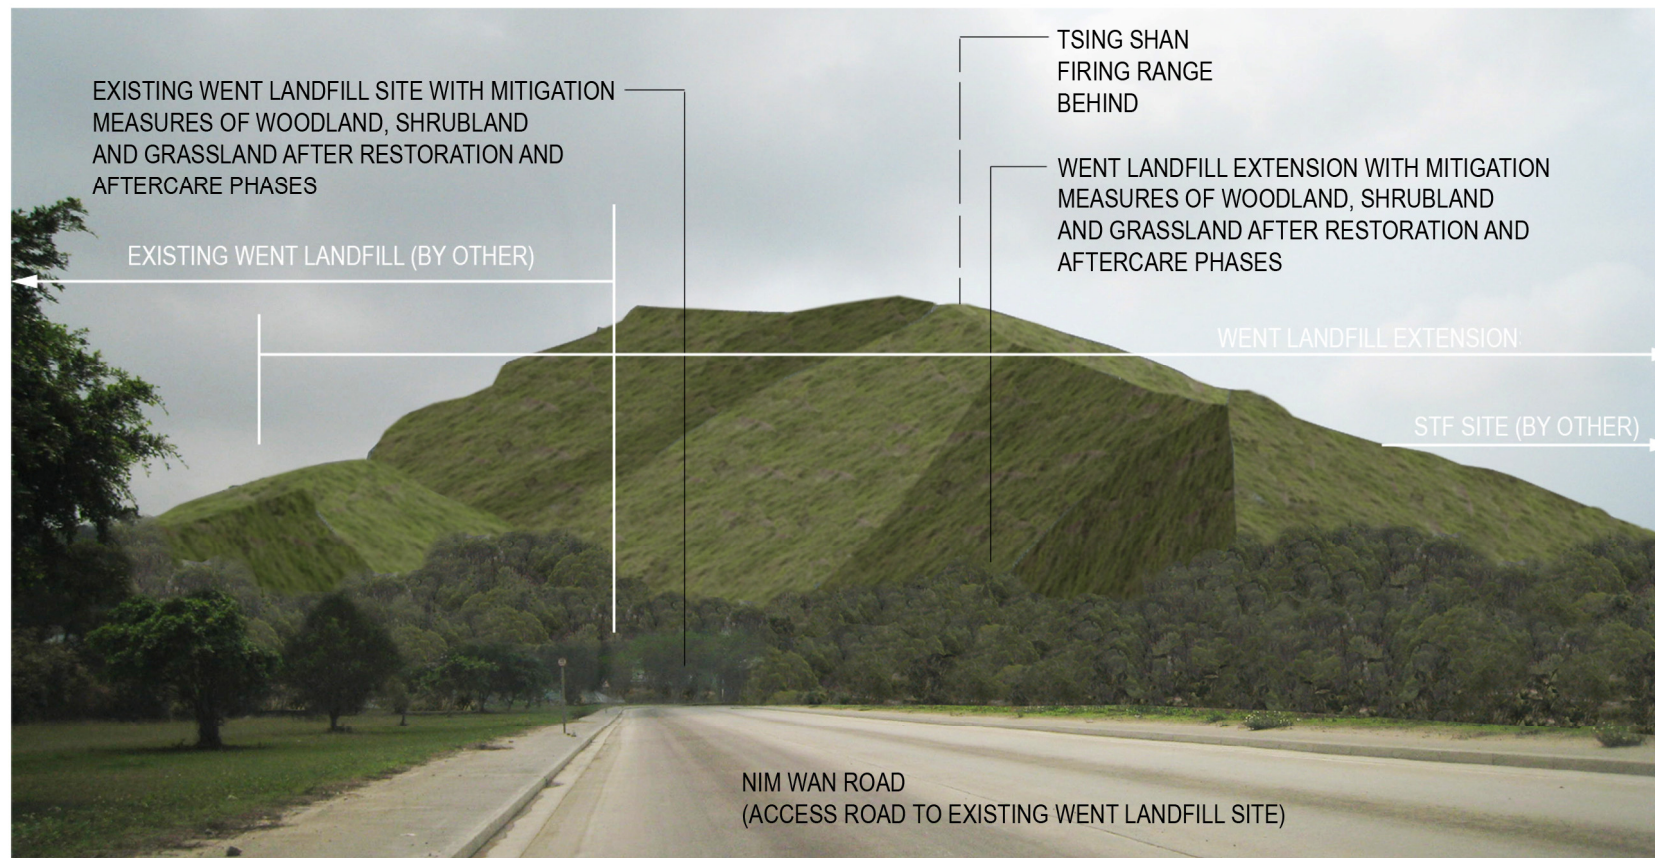

Development with Mitigation (Year 10 of Restoration and Aftercare Phases)

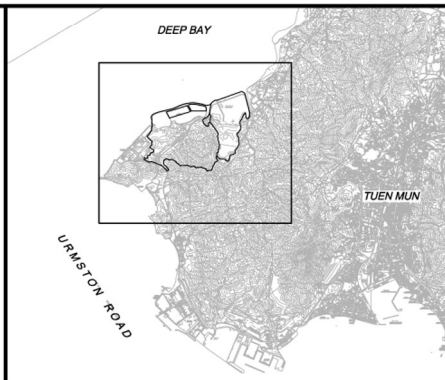

KEY PLAN

Rev	Description	By	Date
-	FIRST ISSUE	PM	01/09

Consultant  
**ARUP** 奧雅納工程顧問  
 Ove Arup & Partners Hong Kong Limited


Project title  
 Agreement No. CE 43/2006 (EP)  
 West New Territories (WENT)  
 Landfill Extensions  
 Feasibility Study

Drawing title  
 VIEW OF VSR5 (SHEET 2 OF 2)


Drawing no.		Rev.	
FIGURE 8.9a		-	
Drawn	Date	Checked	Approved
RY	01/09	PM	FW
Scale	Status		
1 : 15000 ON A3	PRELIMINARY		

COPYRIGHT RESERVED  
 環境保護署  
 廢物設施組  
 Environmental Protection Department  
 Waste Facilities Group




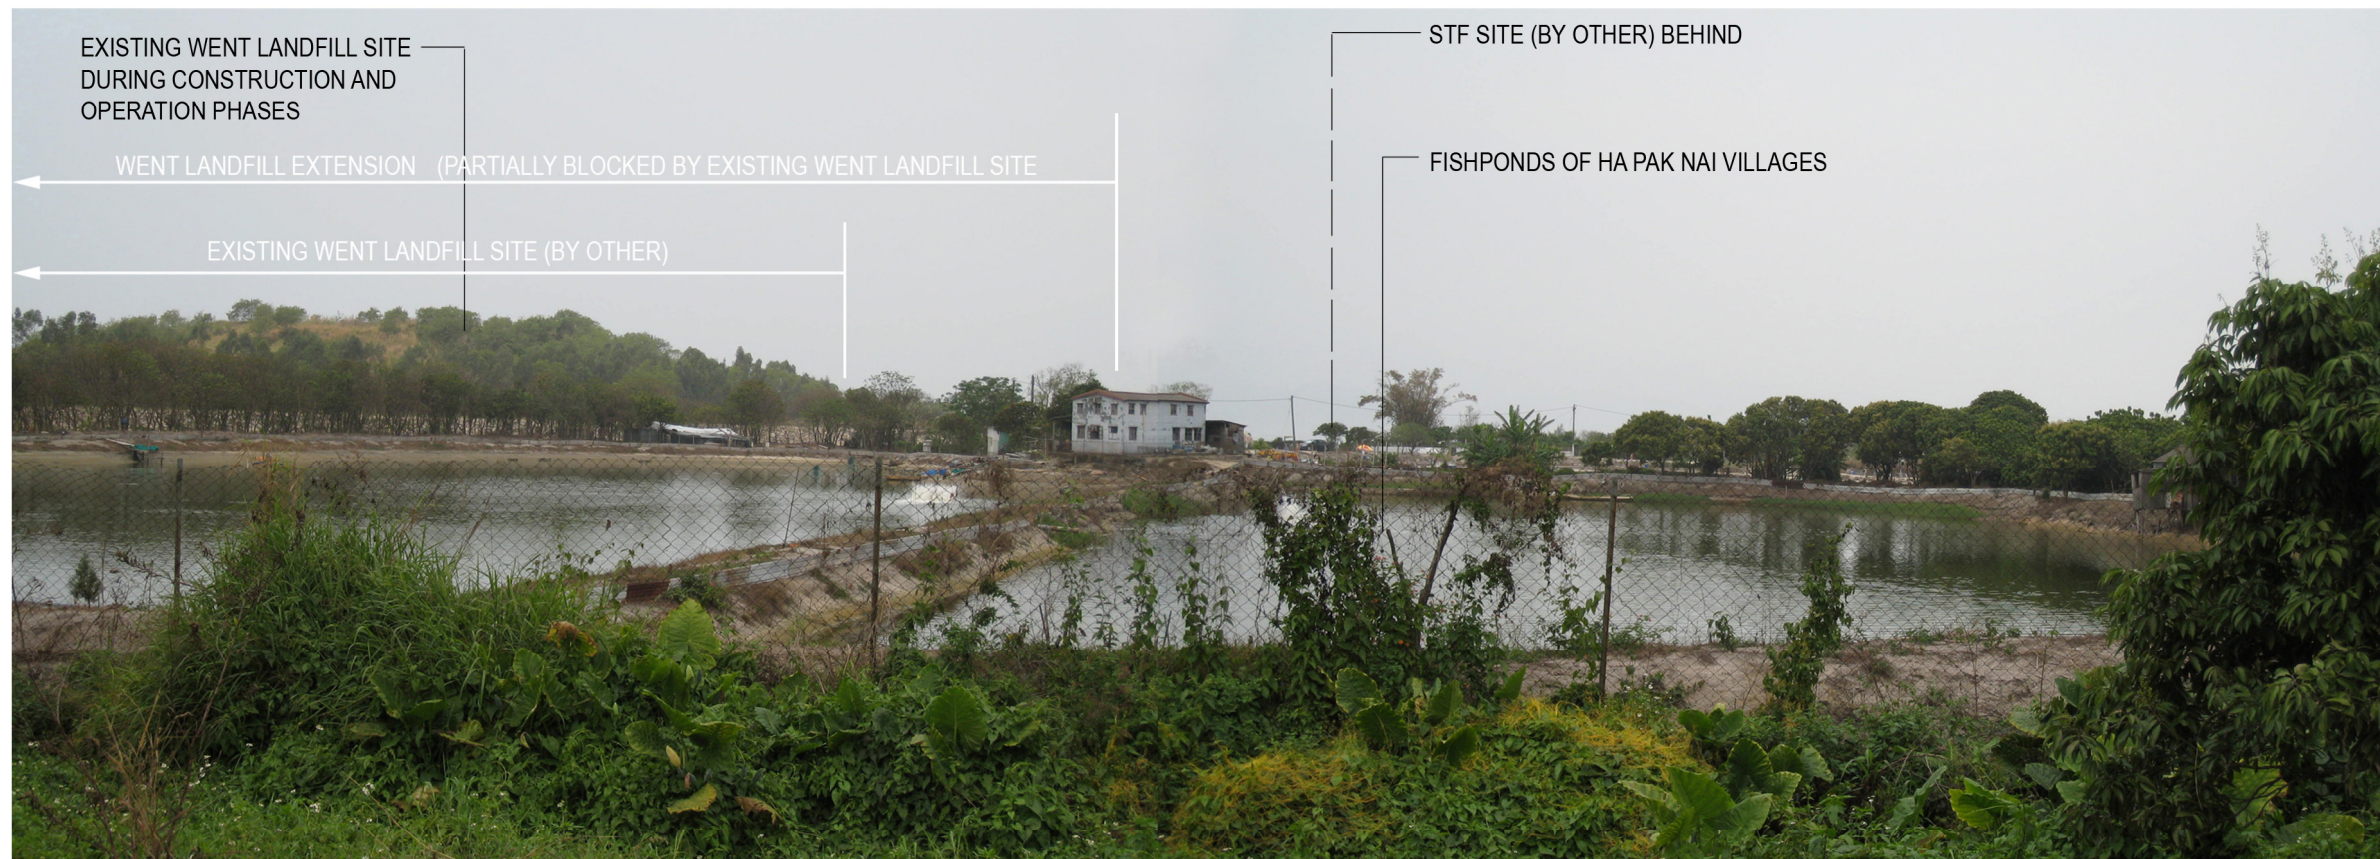

Existing Baseline Condition (Day 1 of Construction and Operation Phases)

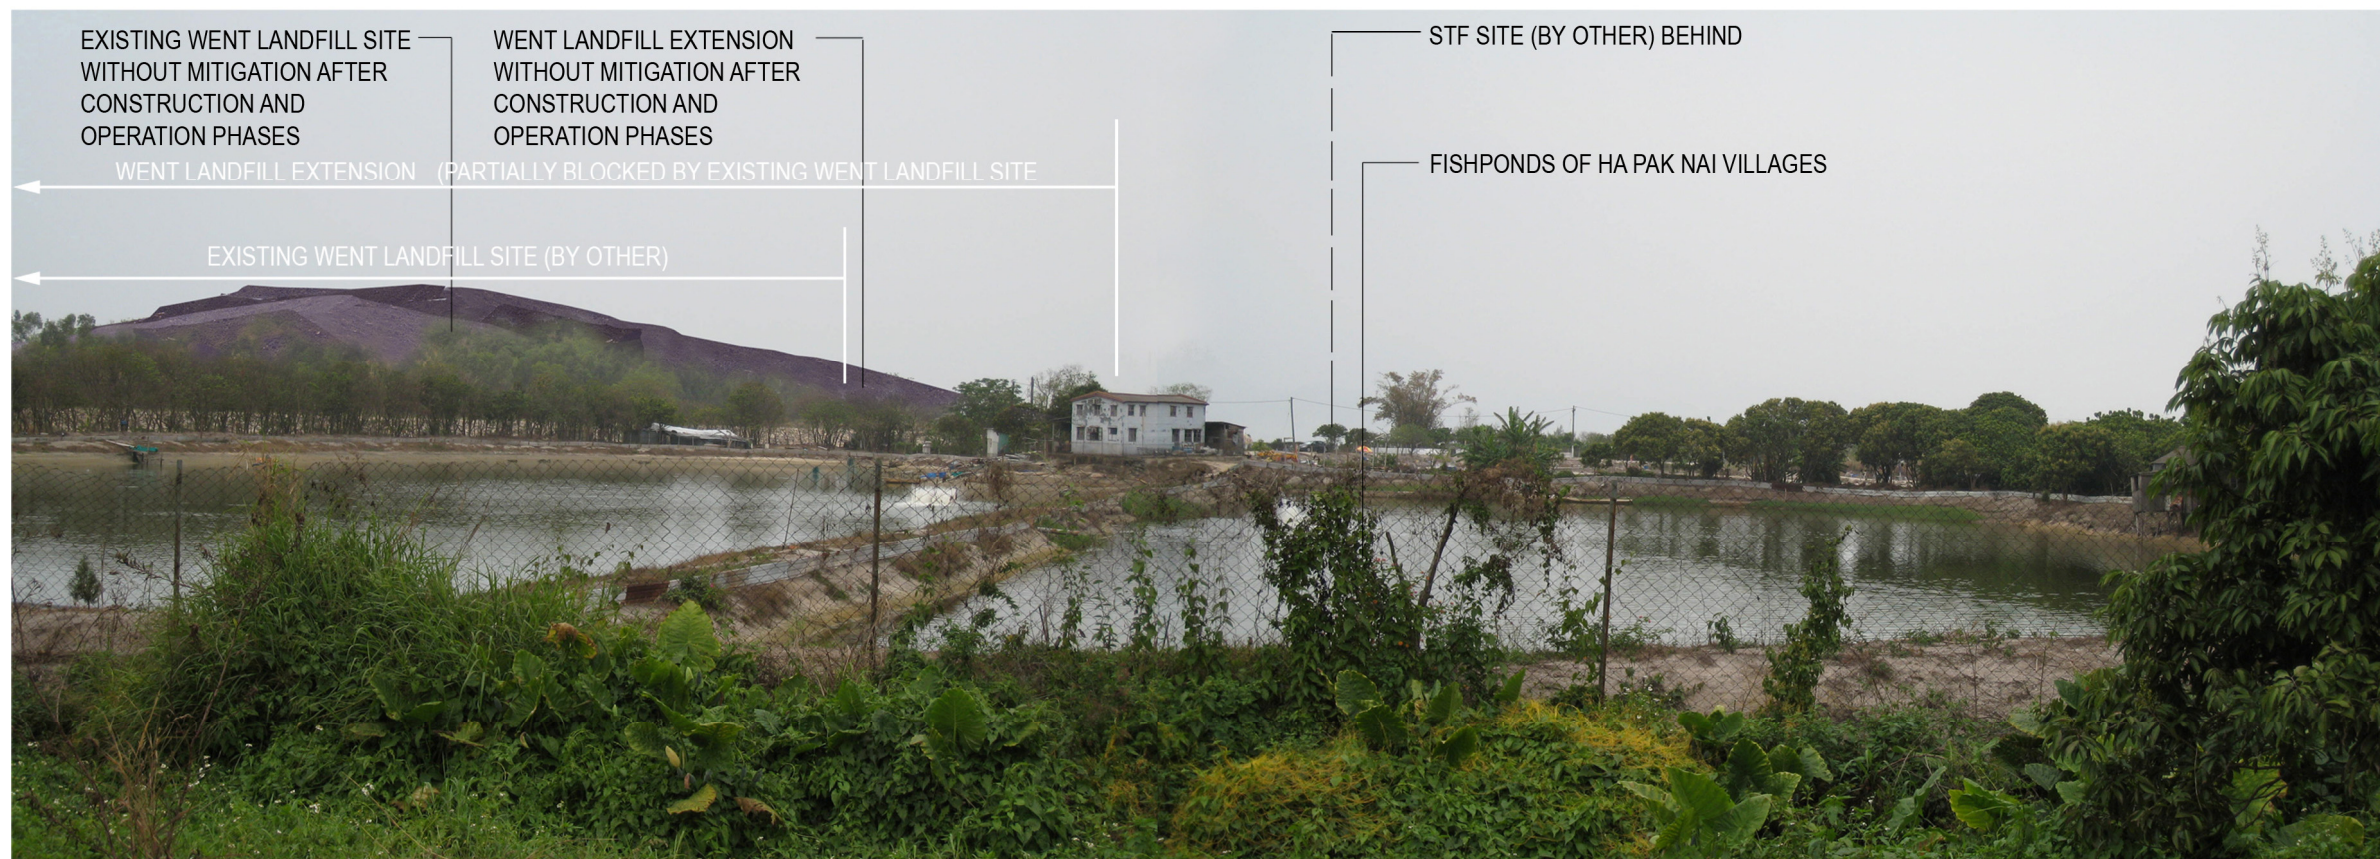

Development without Mitigation (Day 1 of Restoration and Aftercare Phases)

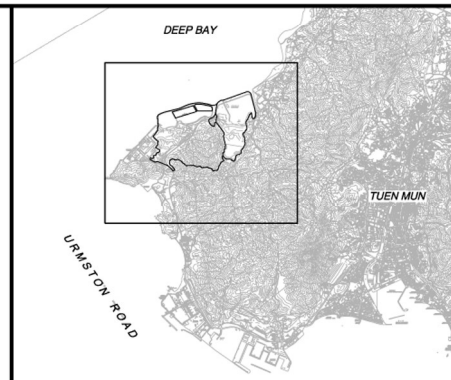

KEY PLAN

Rev	Description	By	Date
-	FIRST ISSUE	PM	01/09

Consultant  
**ARUP** 奧雅納工程顧問  
 Ove Arup & Partners Hong Kong Limited

Project title  
 Agreement No. CE 43/2006 (EP)  
 West New Territories (WENT)  
 Landfill Extensions  
 Feasibility Study

Drawing title  
 VIEW OF VSR6 (SHEET 1 OF 2)

Drawing no. <b>FIGURE 8.10</b>		Rev. -	
Drawn RY	Date 01/09	Checked PM	Approved FW
Scale 1 : 15000 ON A3		Status PRELIMINARY	


COPYRIGHT RESERVED  

 環境保護署  
 廢物設施組  
 Environmental Protection Department  
 Waste Facilities Group






Development with Mitigation (Day 1 of Restoration and Aftercare Phases)

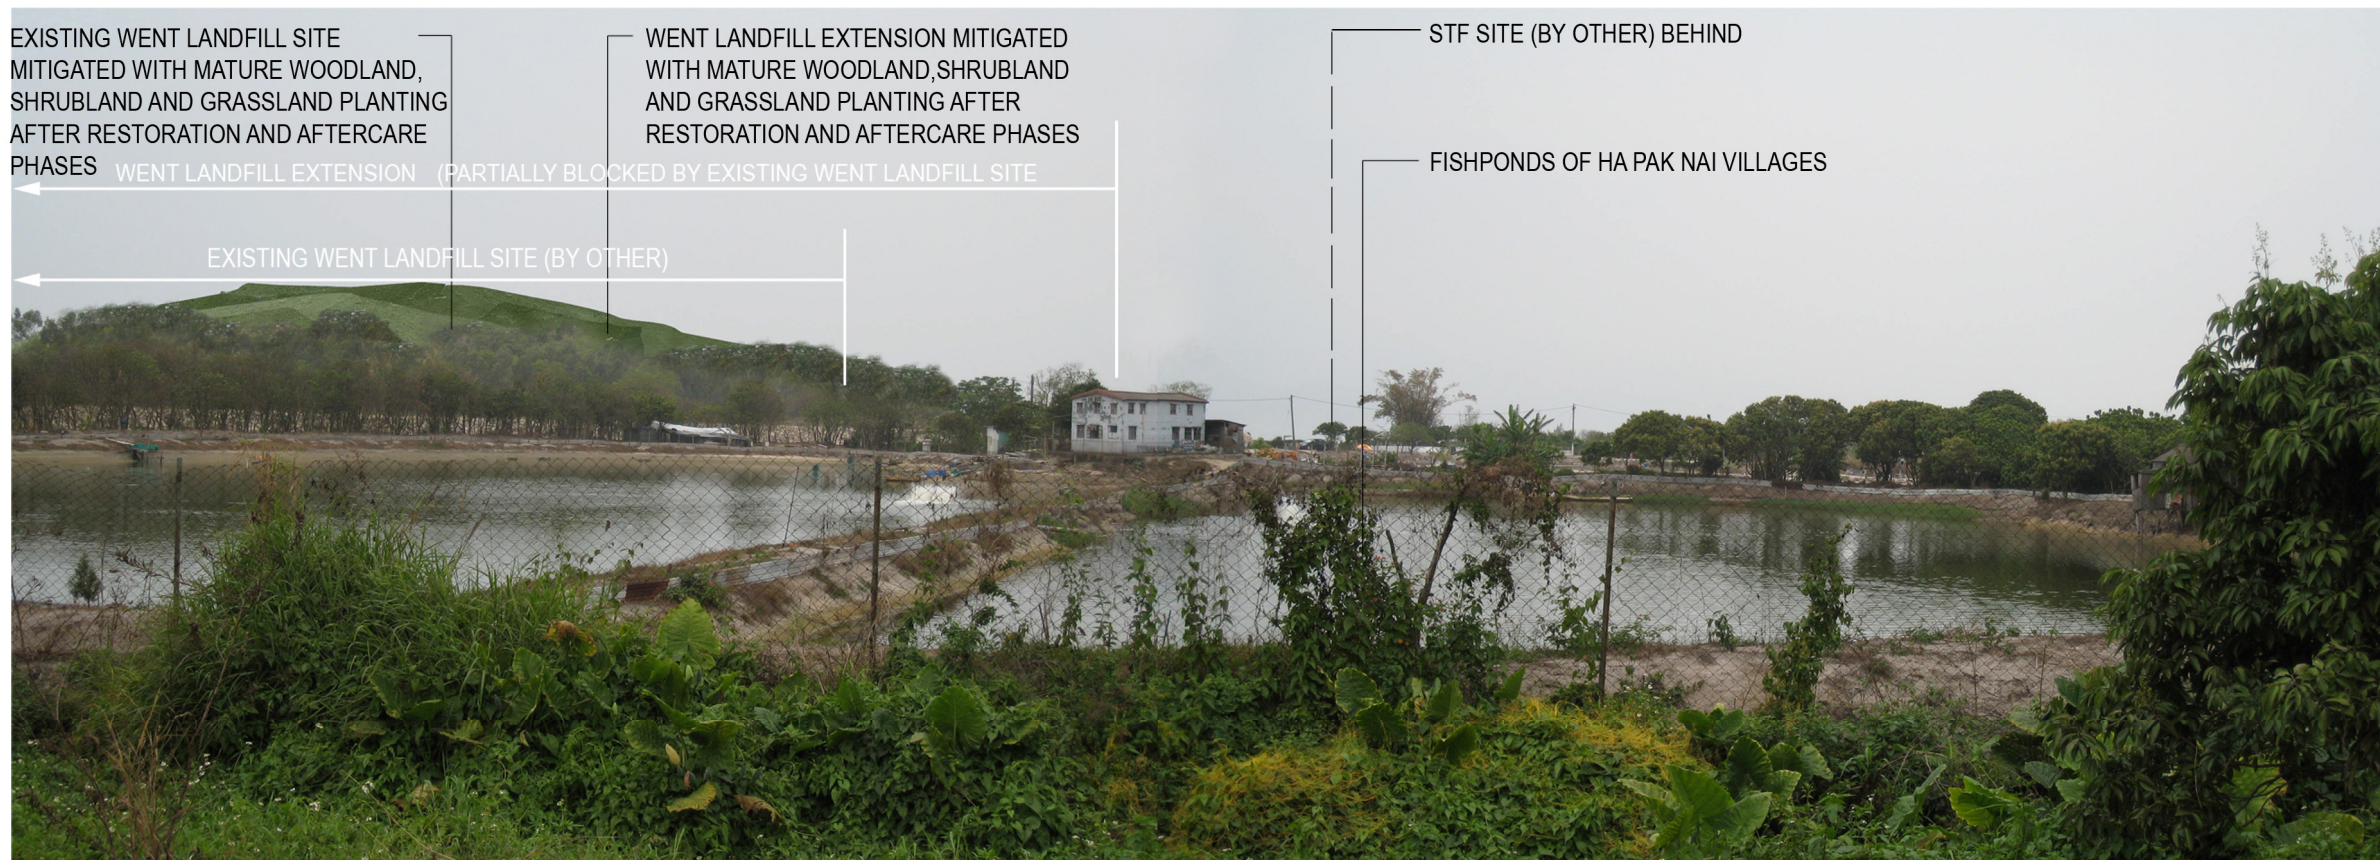

Development with Mitigation (Year 10 of Restoration and Aftercare Phases)

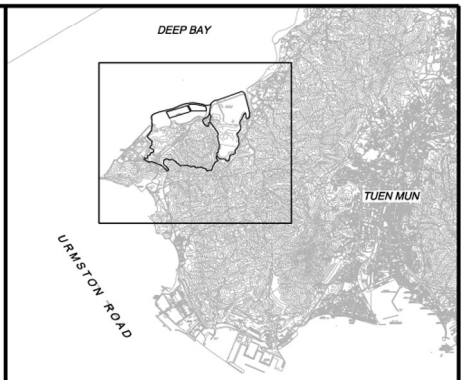

KEY PLAN

Rev	Description	By	Date
-	FIRST ISSUE	PM	01/09

Consultant  
**ARUP** 奧雅納工程顧問  
 Ove Arup & Partners Hong Kong Limited

Project title  
 Agreement No. CE 43/2006 (EP)  
 West New Territories (WENT)  
 Landfill Extensions  
 Feasibility Study


Drawing title  
 VIEW OF VSR6 (SHEET 2 OF 2)

Drawing no. <b>FIGURE 8.10a</b>		Rev. -	
Drawn RY	Date 01/09	Checked PM	Approved FW
Scale 1 : 15000 ON A3		Status PRELIMINARY	

COPYRIGHT RESERVED  

 環境保護署  
 廢物設施組  
 Environmental Protection Department  
 Waste Facilities Group



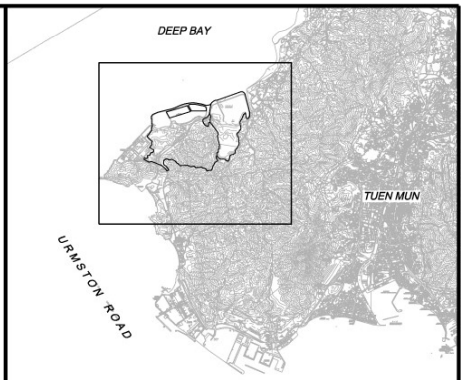

KEY PLAN



EXISTING WENT LANDFILL SITE  
AND WENT LANDFILL EXTENSION  
BEHIND TSING SHAN FIRING RANGE

TSING SHAN FIRING RANGE

Existing Baseline Condition (Day 1 of Construction and Operation Phases)

Rev	Description	By	Date
-	FIRST ISSUE	PM	01/09

Consultant  
**ARUP** 奧雅納工程顧問  
 Ove Arup & Partners Hong Kong Limited

Project title  
 Agreement No. CE 43/2006 (EP)  
 West New Territories (WENT)  
 Landfill Extensions  
 Feasibility Study

Drawing title  
 VIEW OF VSR7

Drawing no.		Rev.	
FIGURE 8.11		-	
Drawn	Date	Checked	Approved
RY	01/09	PM	FW
Scale		Status	
1 : 15000 ON A3		PRELIMINARY	

COPYRIGHT RESERVED

