





Existing Baseline Condition (Day 1 of Construction and Operation Phases)

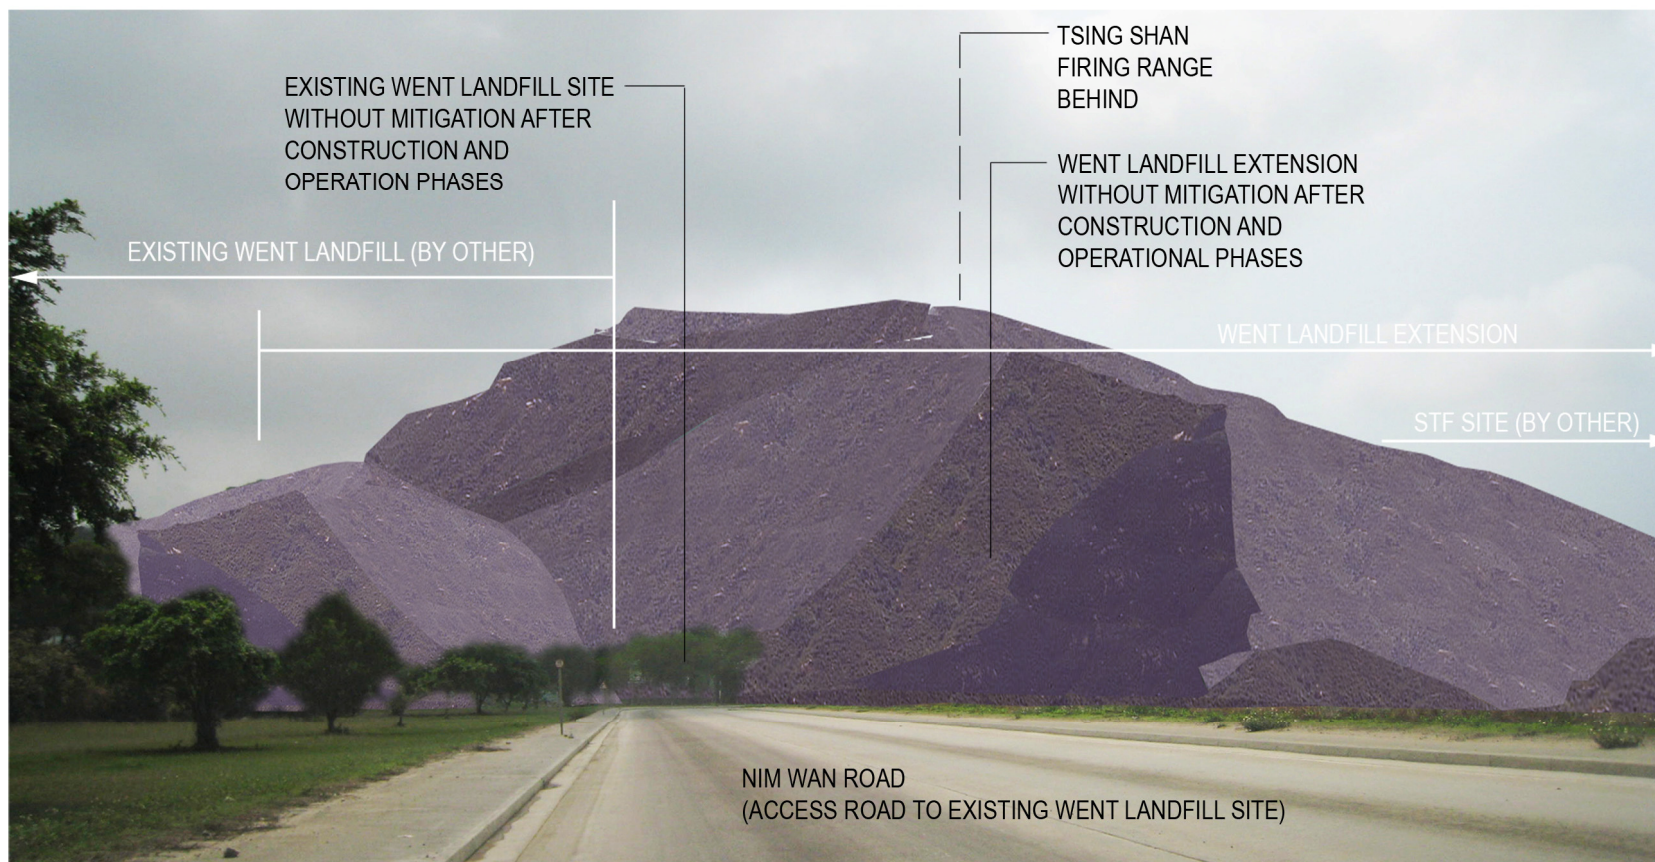

Development without Mitigation (Day 1 of Restoration and Aftercare Phases)

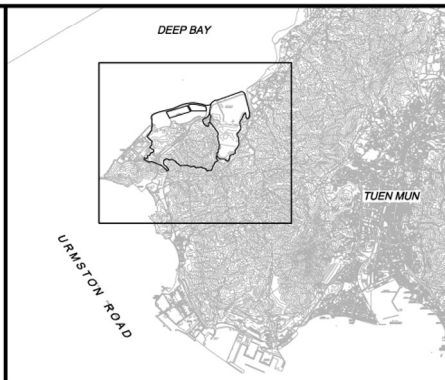

KEY PLAN

Rev	Description	By	Date
-	FIRST ISSUE	PM	01/09

Consultant
ARUP 奧雅納工程顧問
 Ove Arup & Partners Hong Kong Limited


Project title
 Agreement No. CE 43/2006 (EP)
 West New Territories (WENT)
 Landfill Extensions
 Feasibility Study

Drawing title
 VIEW OF VSR5 (SHEET 1 OF 2)

Drawing no. FIGURE 8.9		Rev. -	
Drawn RY	Date 01/09	Checked PM	Approved FW
Scale 1 : 15000 ON A3		Status PRELIMINARY	

COPYRIGHT RESERVED




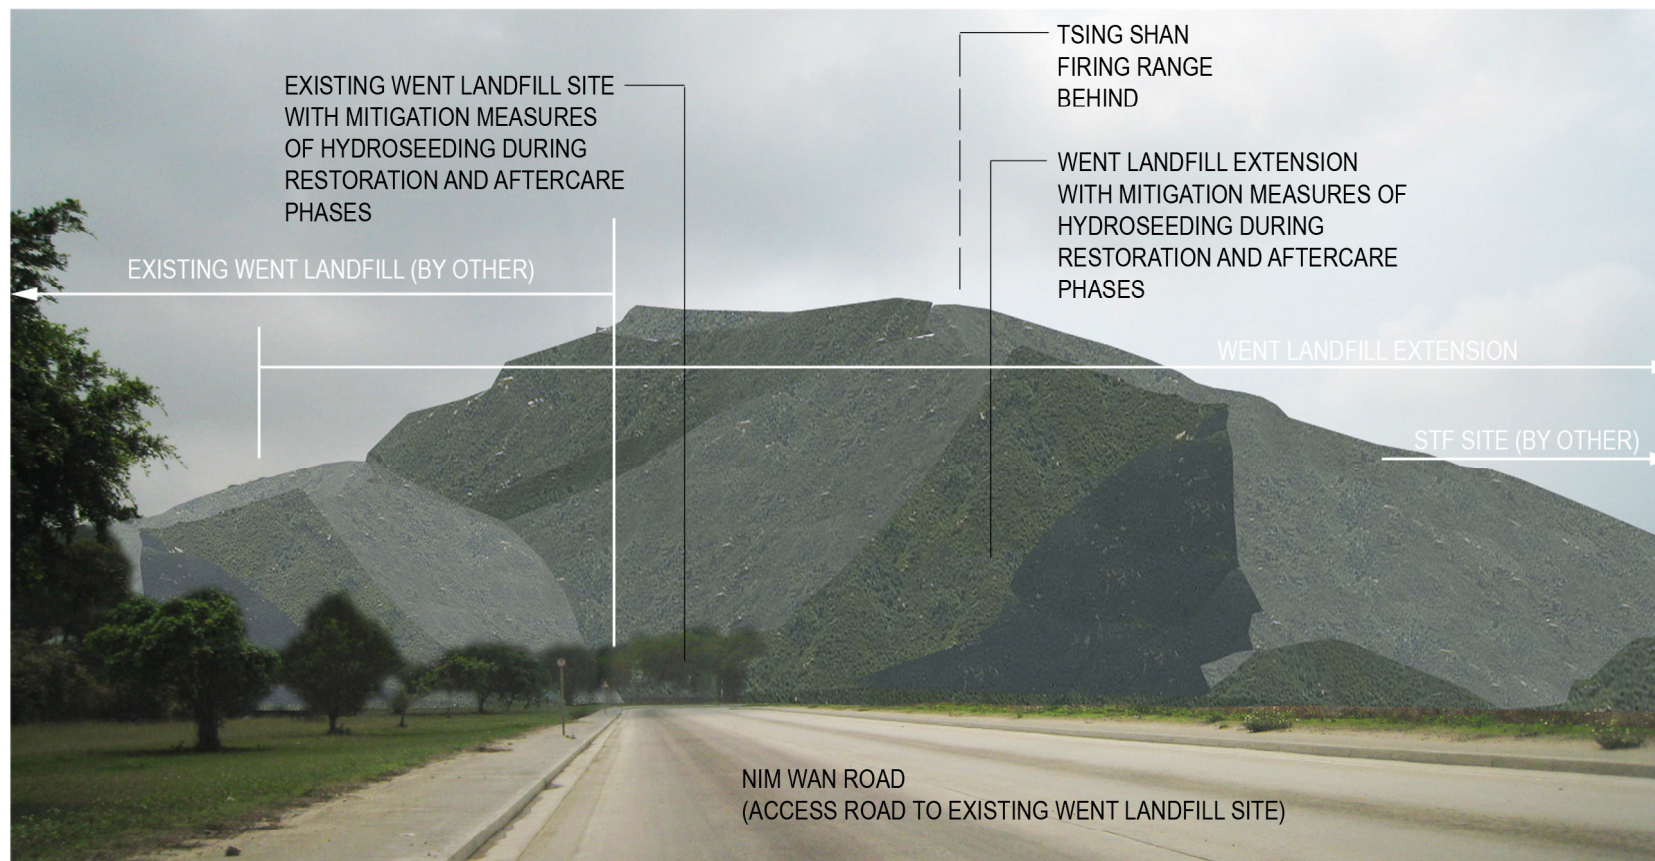

Development with Mitigation (Day 1 of Restoration and Aftercare Phases)



Development with Mitigation (Year 10 of Restoration and Aftercare Phases)

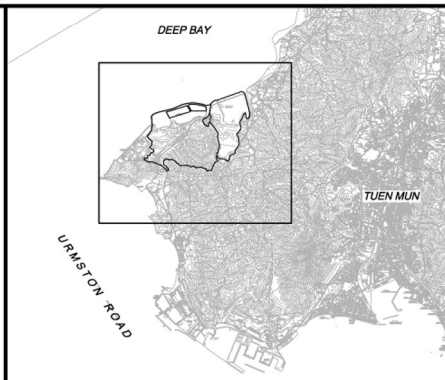

KEY PLAN

Rev	Description	By	Date
-	FIRST ISSUE	PM	01/09

Consultant
ARUP 奧雅納工程顧問
 Ove Arup & Partners Hong Kong Limited

Project title
 Agreement No. CE 43/2006 (EP)
 West New Territories (WENT)
 Landfill Extensions
 Feasibility Study

Drawing title
 VIEW OF VSR5 (SHEET 2 OF 2)

Drawing no. FIGURE 8.9a		Rev. -	
Drawn RY	Date 01/09	Checked PM	Approved FW
Scale 1 : 15000 ON A3		Status PRELIMINARY	

COPYRIGHT RESERVED
 環境保護署
 廢物設施組
 Environmental Protection Department
 Waste Facilities Group