


NOTE:
1. FOR NOTES AND LEGEND SEE DRAWING NO. 60044963/S1A/SK 2.

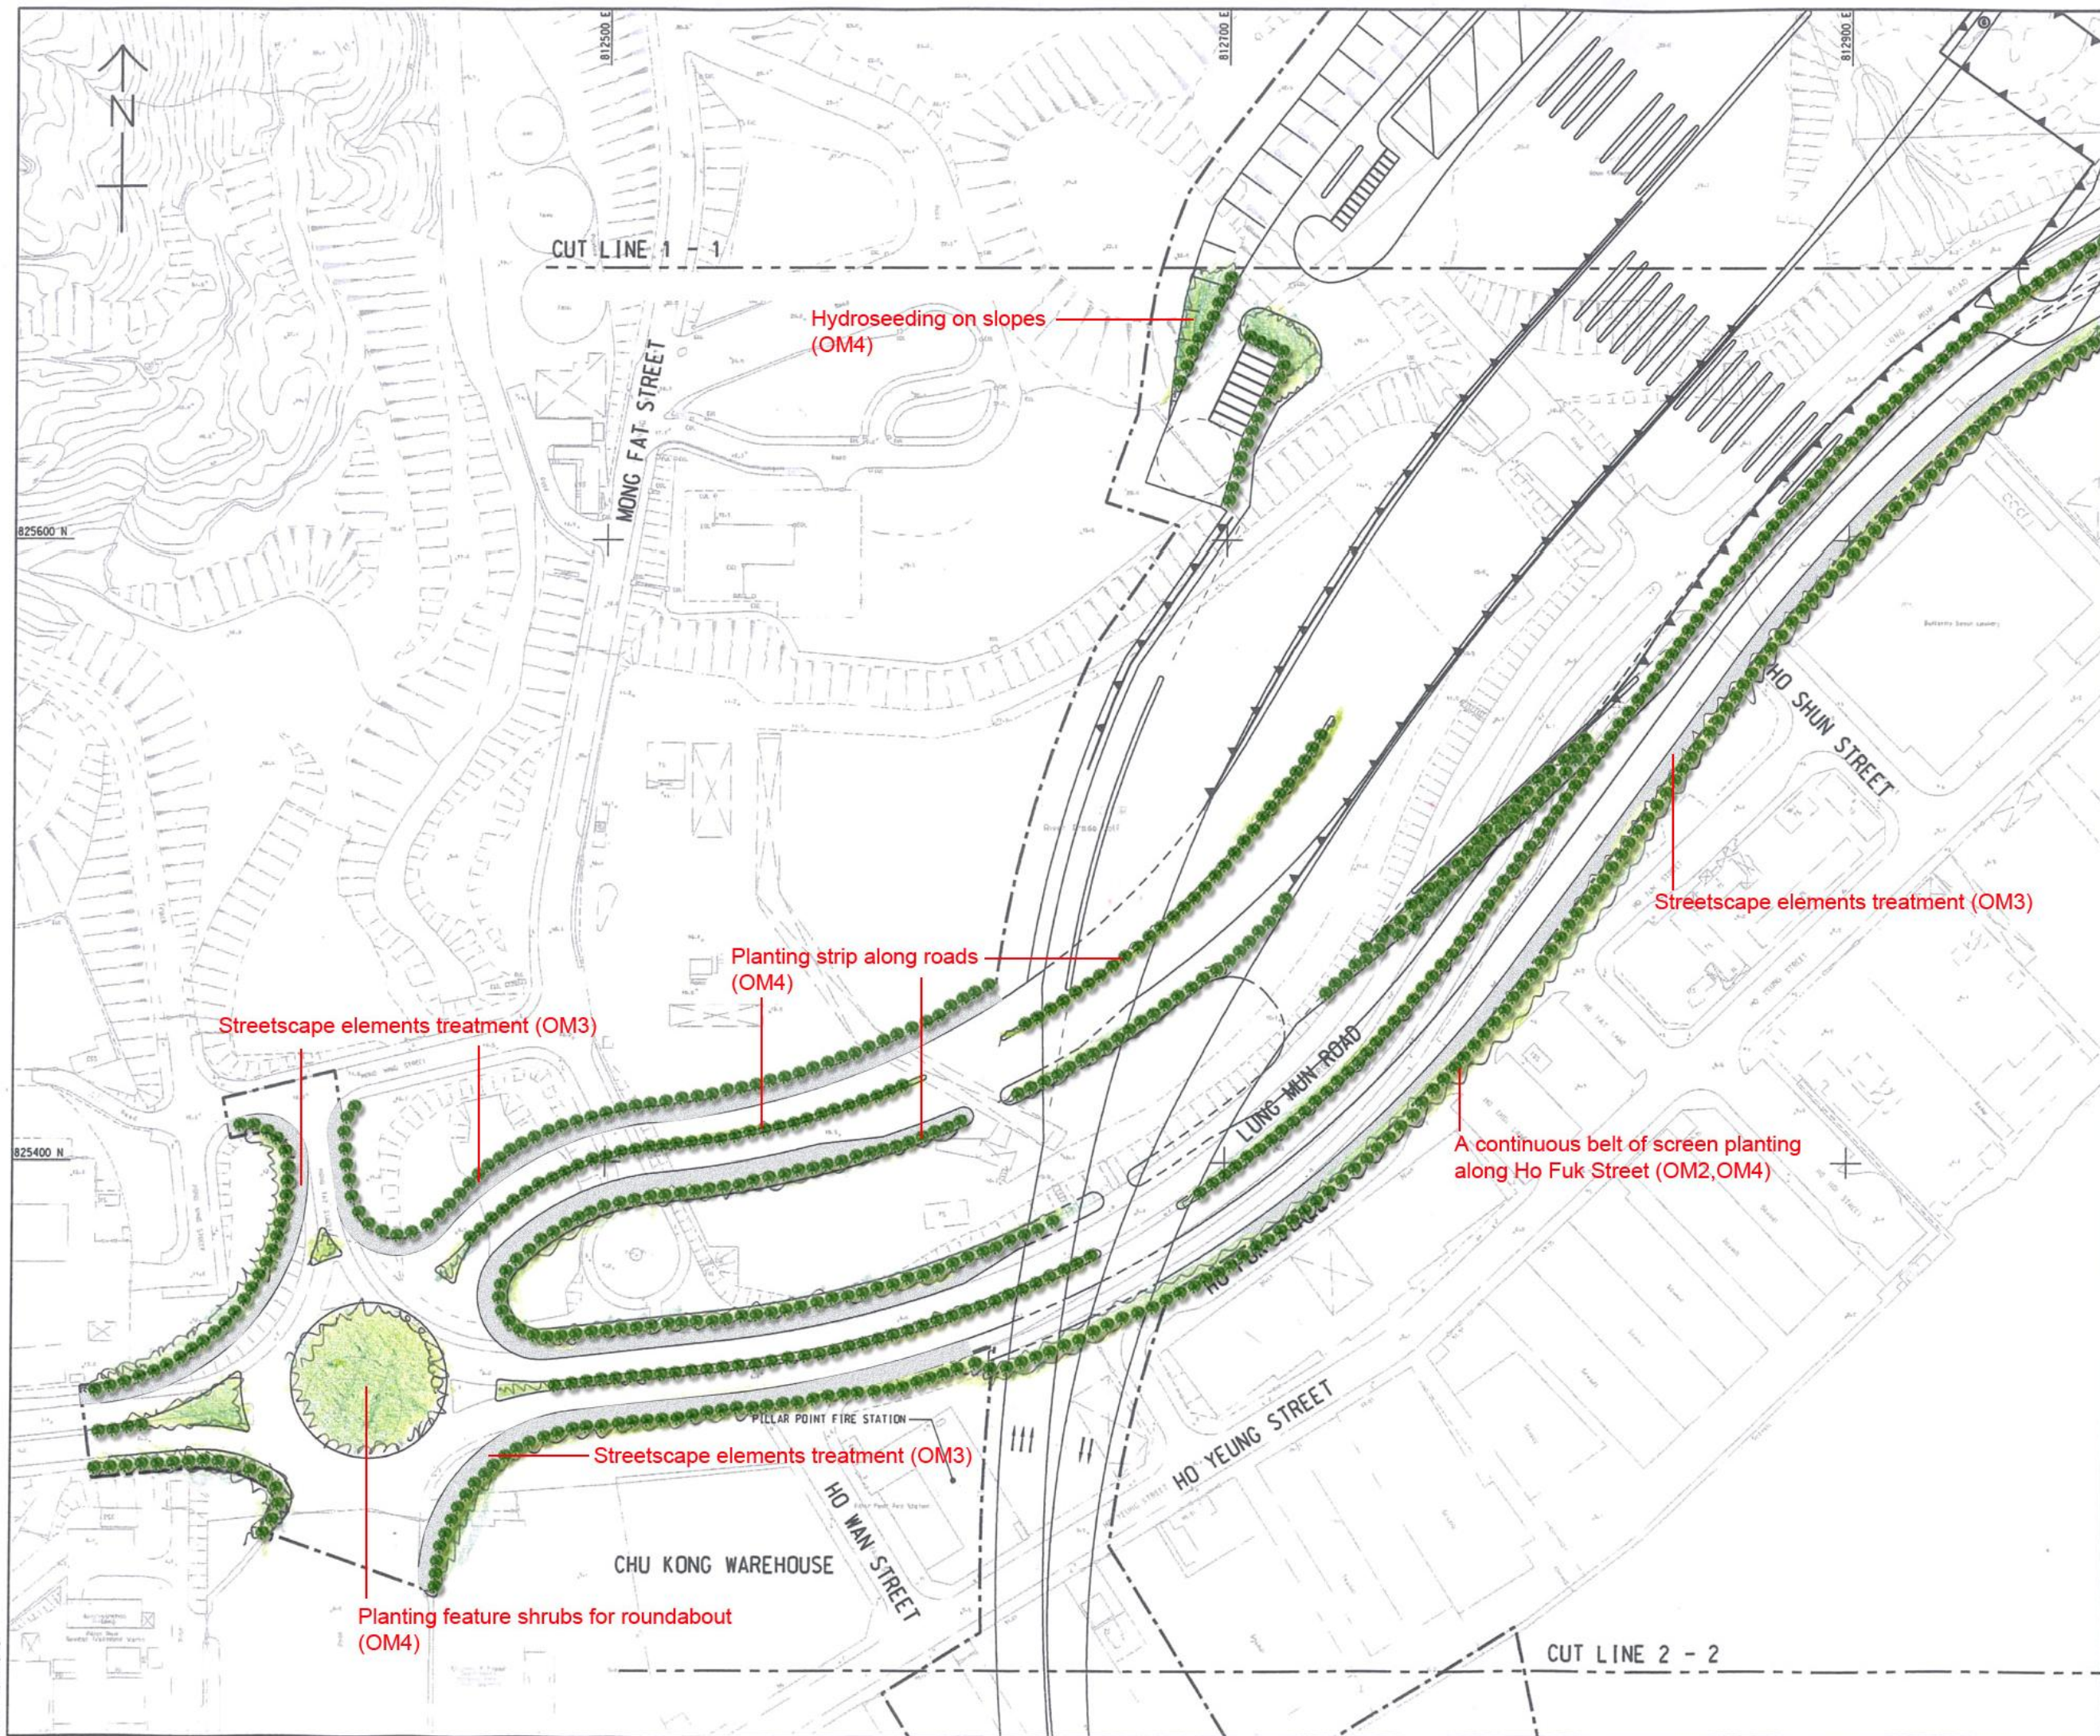

REV. NO.	DESCRIPTION	DATE
<p>路政署 HIGHWAYS DEPARTMENT 港珠澳大橋香港工程處 Hong Kong - Zhuhai - Macao Bridge Hong Kong Project Management Office</p>		
TUEN MUN - CHEK LAP KOK LINK - INVESTIGATION		
LANDSCAPE PLAN		
SHEET 2 OF 13		
<p>Maunsell Consultants Asia Ltd. 茂盛(亞洲)工程顧問有限公司</p>		
DRG. NO.	FIGURE 10.9.2	
DESIGNED BY	AGREEMENT NO.	P. E. APPROVED
	CE52/2007 (HY)	
DRAWN BY	STATUS	
GXH		
SCALE	PRELIMINARY	
A1 1:1000		
DIMENSIONS ARE IN	© COPYRIGHT RESERVED	
METRES		

DATE 2009-5-15