


NOTE:
 1. FOR NOTES AND LEGEND SEE DRAWING NO. 60044963/E1A/SK 2.

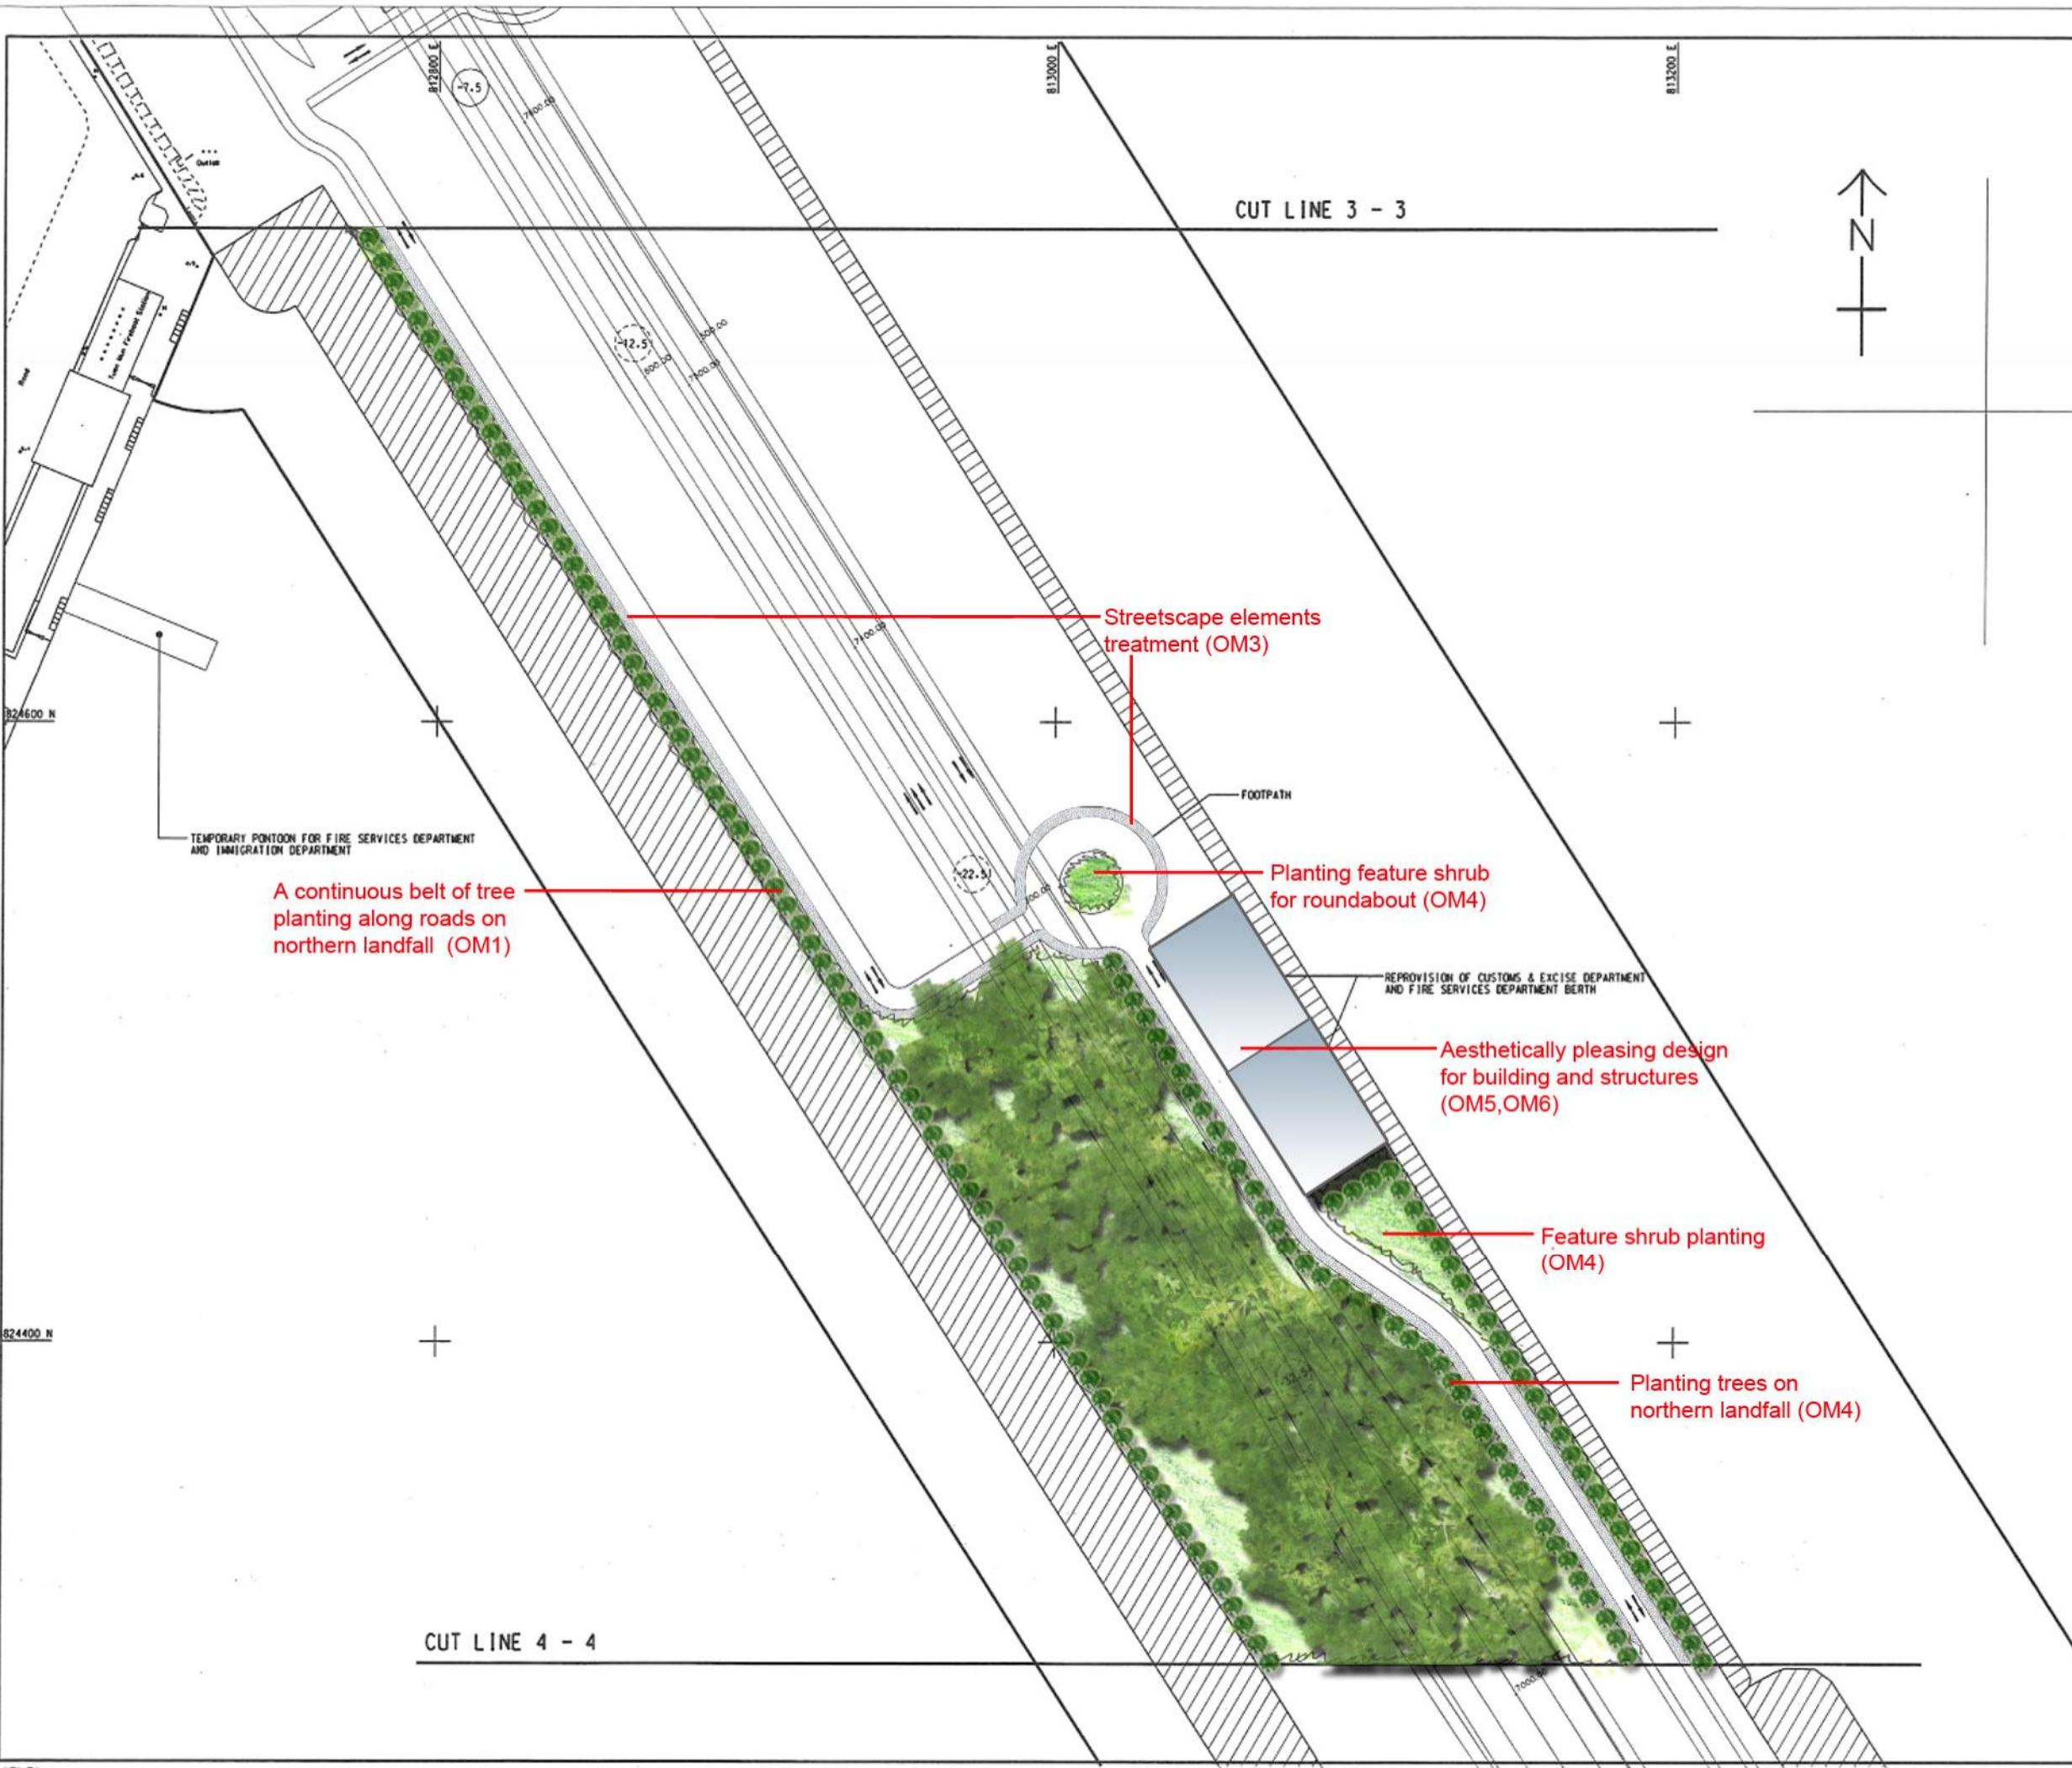

HIGHWAYS DEPARTMENT	
HONG KONG - ZHANGJIAI - MACAO BRIDGE HONG KONG PROJECT MANAGEMENT OFFICE	
TUEN MUN - CHEK LAP KOK LINK - INVESTIGATION	
LANDSCAPE PLAN	
SHEET 4 OF 13	
MAUNSELL AECOM	
Maunsell Consultants Asia Ltd. 茂盛(亞洲)工程顧問有限公司	
DRGNO. 圖紙編號	FIGURE 10.9.4
DESIGNED BY E1	APPROVED BY CE52/2007 (INT)
DATE 02/08	SCALE AS SHOWN
SCALE 1:1000	STATUS PRELIMINARY
UNIT METRES	© COPYRIGHT RESERVED © 茂盛 顧問 有限公司

DATE: 02/08
 FILES