


**AECOM**

AGREEMENT NO. CE 52/2007(HY)  
 TUEN MUN - CHEK LAP KOK LINK - INVESTIGATION  
**TRAFFIC FLOWS AT TOLL PLAZA**

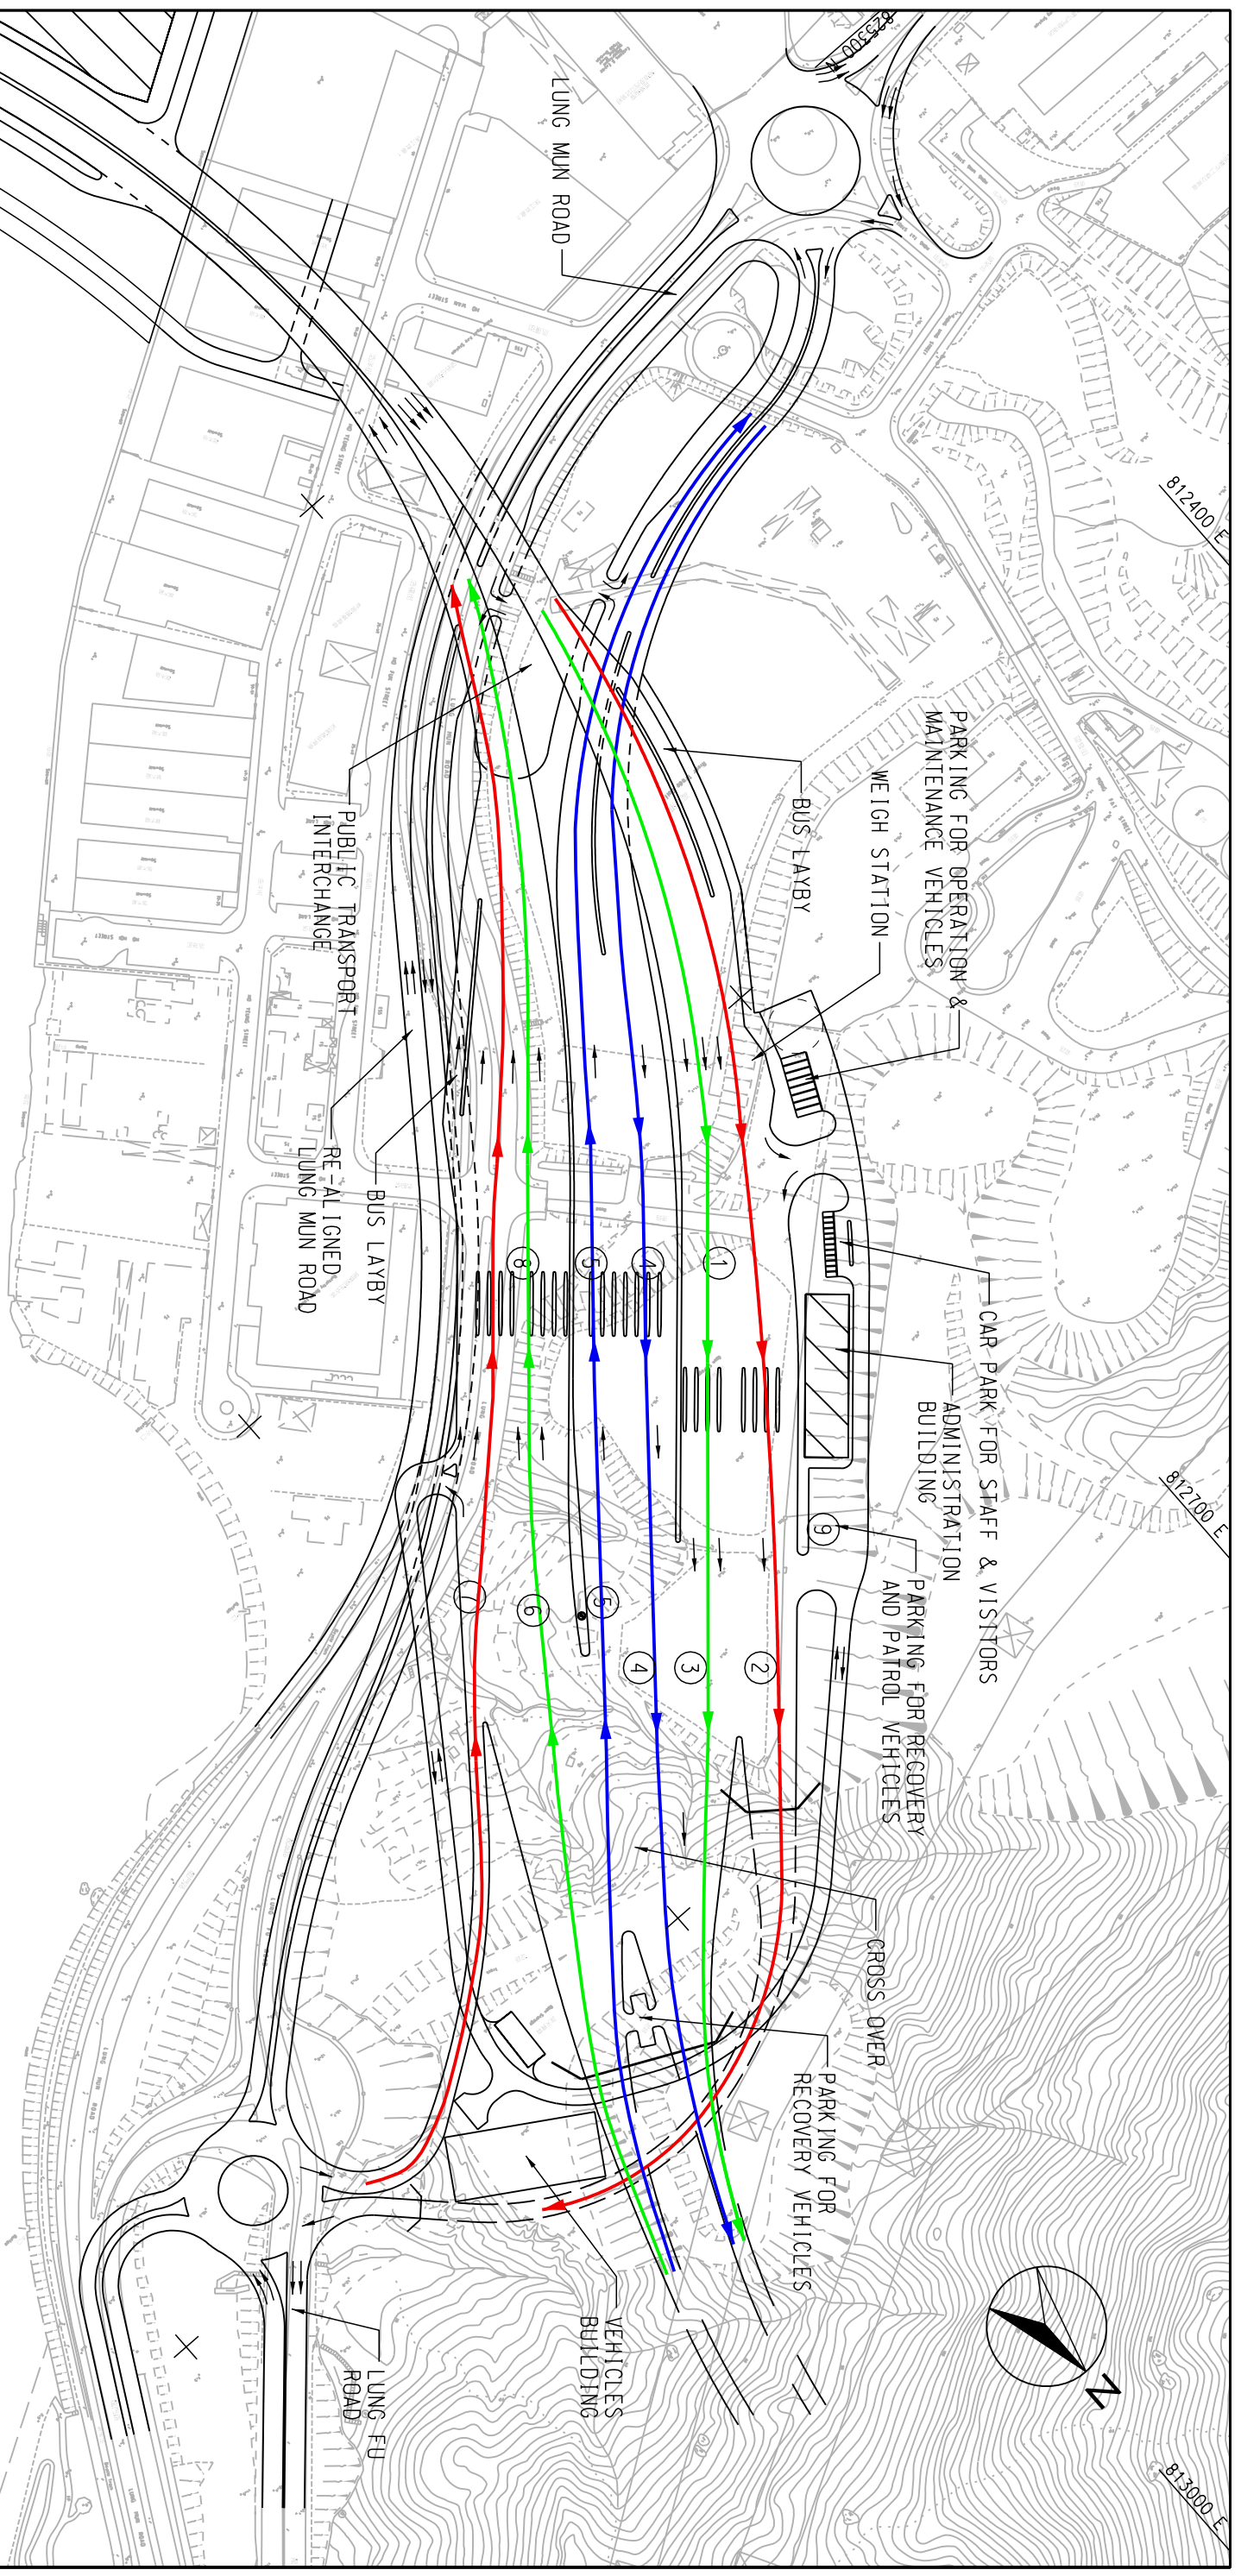

**LEGEND:**

①	ROAD SECTION 1
	TM-CLKL ↔ SOUTH TUEN MUN
	TM-CLKL ↔ TMWB
	TMWB ↔ SOUTH TUEN MUN

SCALE	A3 1:3000	DATE	JUL 2009
CHECK	--	DRAWN	--
JOB NO.	60044963	DRAWING NO.	FIGURE 3.4b
		REV	--