


**AECOM**

**PORTIONS OF WORKS IN NORTH LANTAU**

AGREEMENT NO. CE 52/2007(HY)  
 TUEN MUN - CHEK LAP KOK LINK - INVESTIGATION

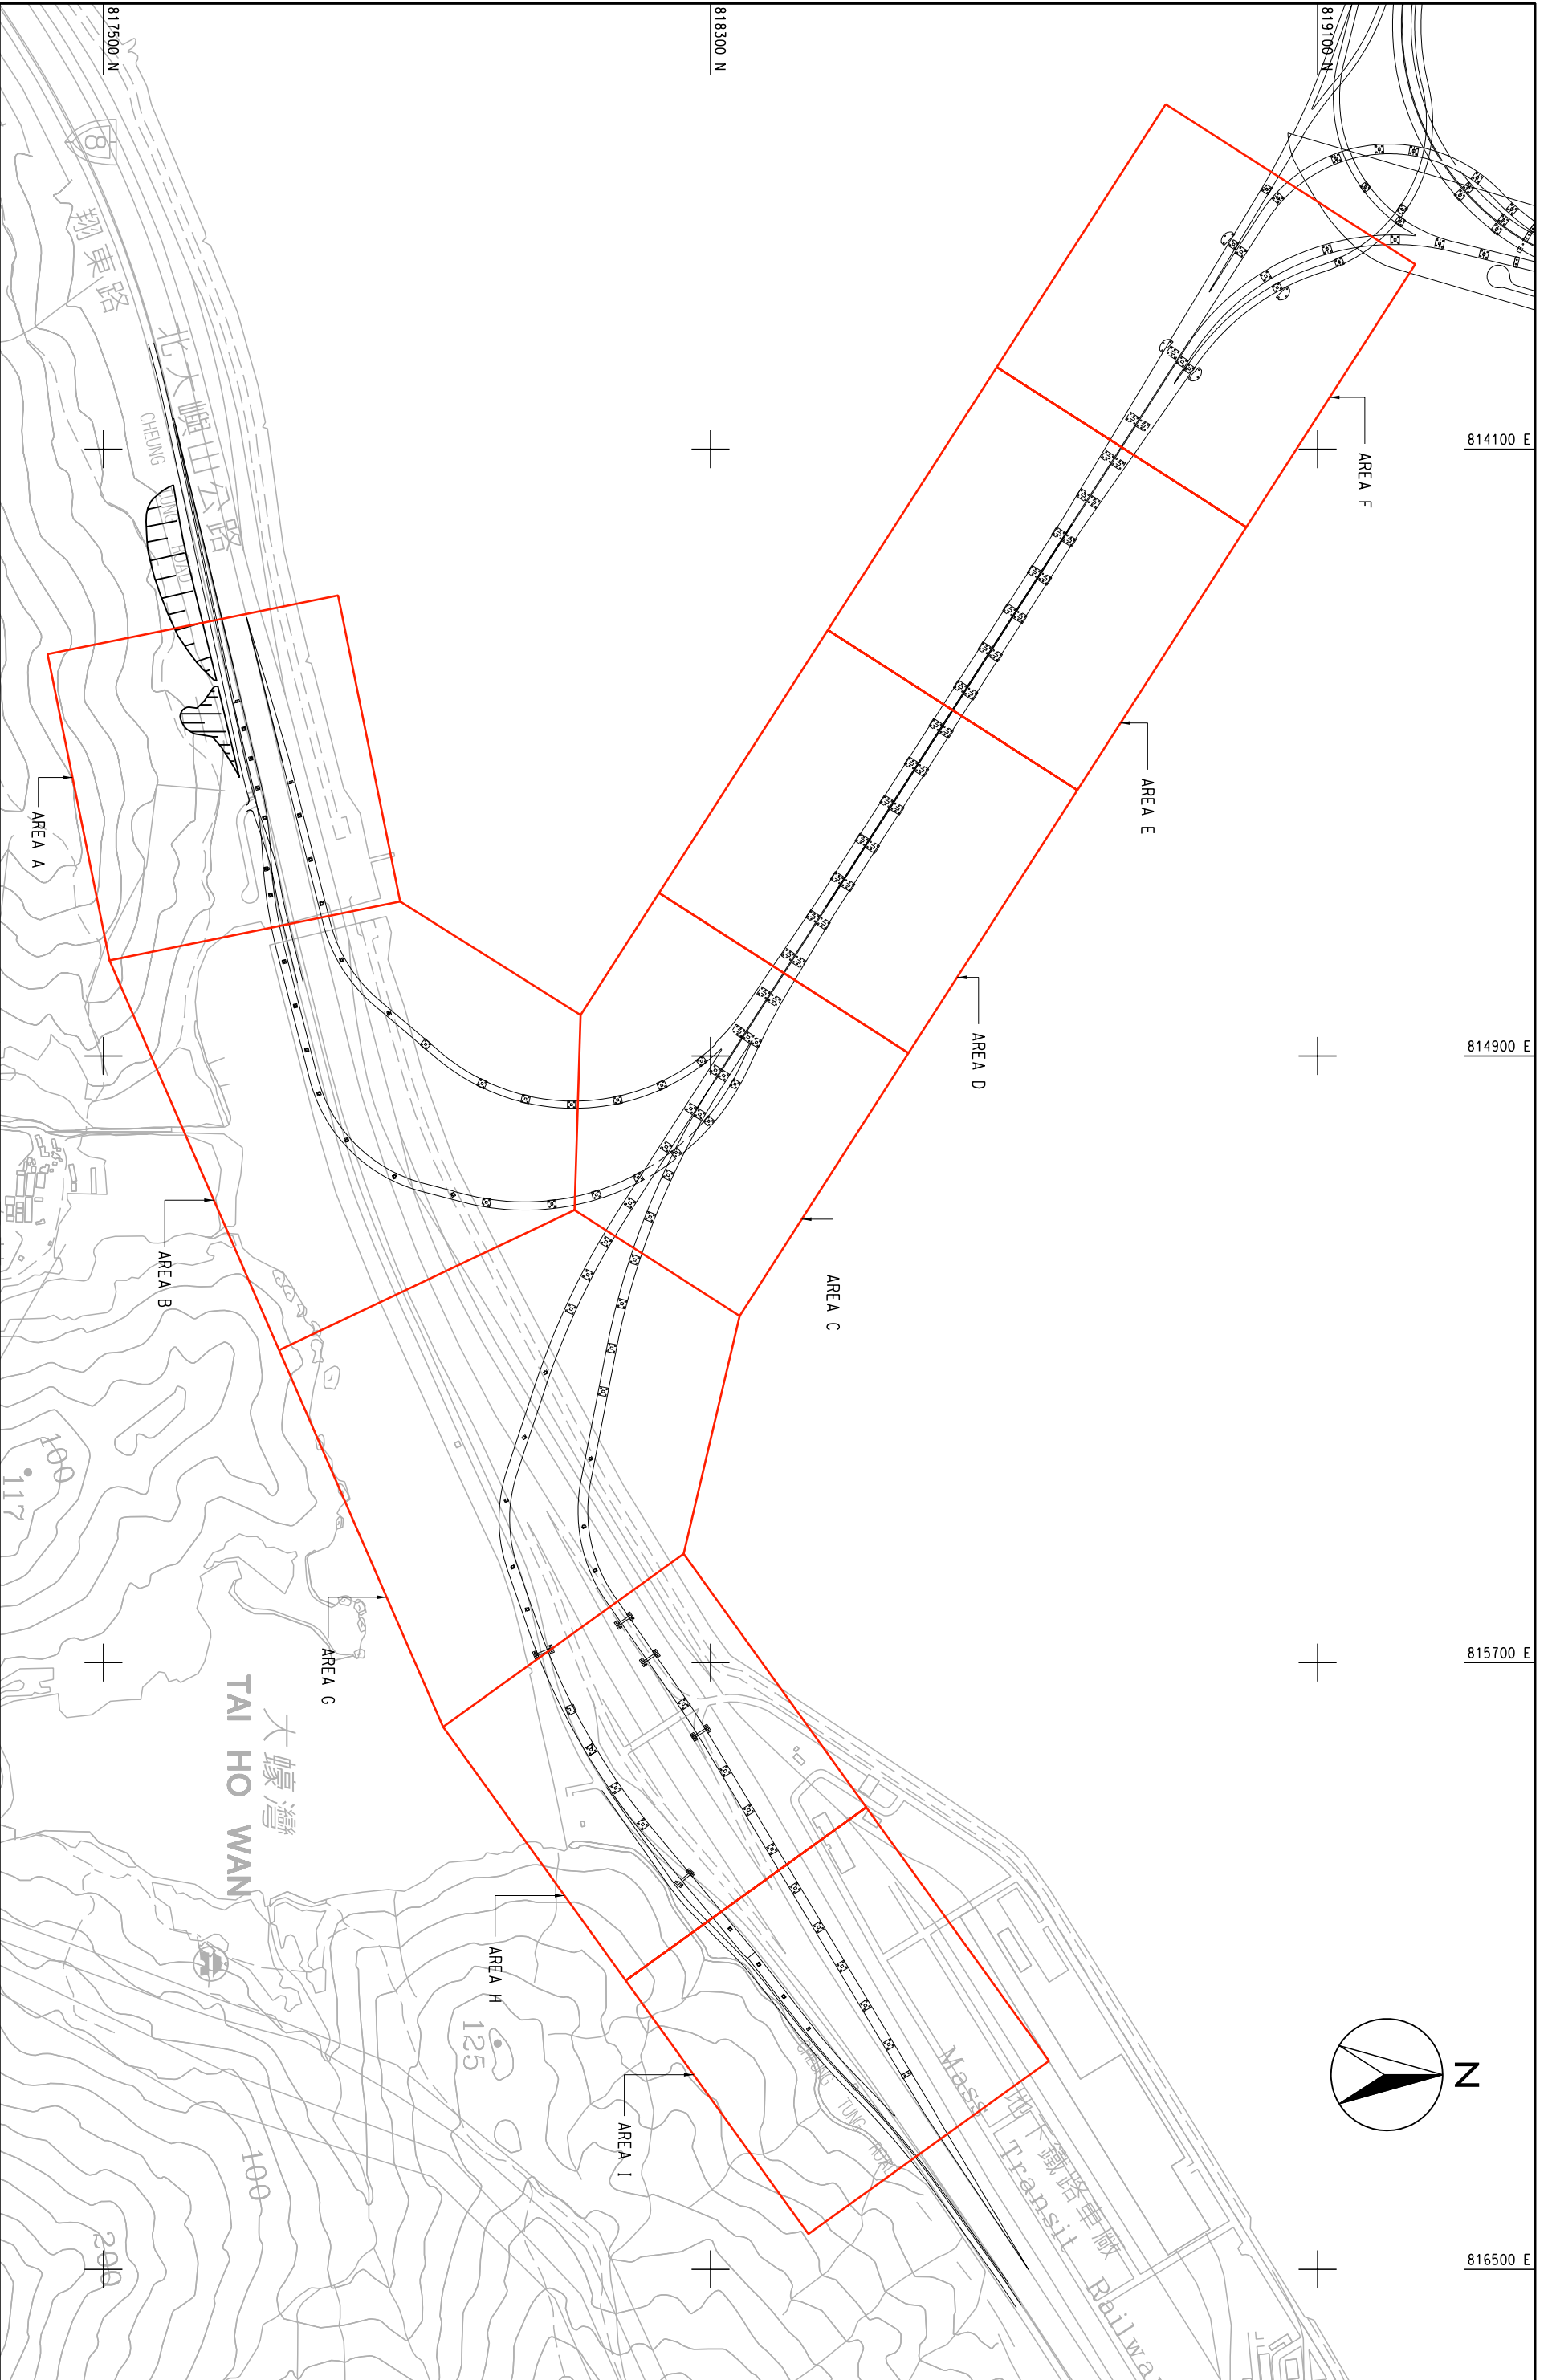

SCALE	A3 1:8000	DATE	JUL. 2009
CHECK	--	DRAWN	MZG
JOB NO.	60044963	DRAWING NO.	FIGURE 3.9d
		REV	A