

LEGEND



OWTF SITE

VSR 1 SIU HO WAN VEHICLE POUND VEHICLE EXAMINATION CENTRE AND WEIGH STATION

VSR 2 BUS DEPOTS

VSR 3 SIU HO WAN WATER TREATMENT WORKS

VSR 4 NORTH LANTAU HIGHWAY TRAVELERS

VSR 5 SIU HO WAN SEWAGE TREATMENT WORKS


VSR 6 NORTH LANTAU REFUSE TRANSFER STATION

VSR 10 LANTAU NORTH (EXTENSION) COUNTRY PARK HIKERS

VSR 11 FUTURE LANTAU LOGISTICS PARK



VIEW ANGLE

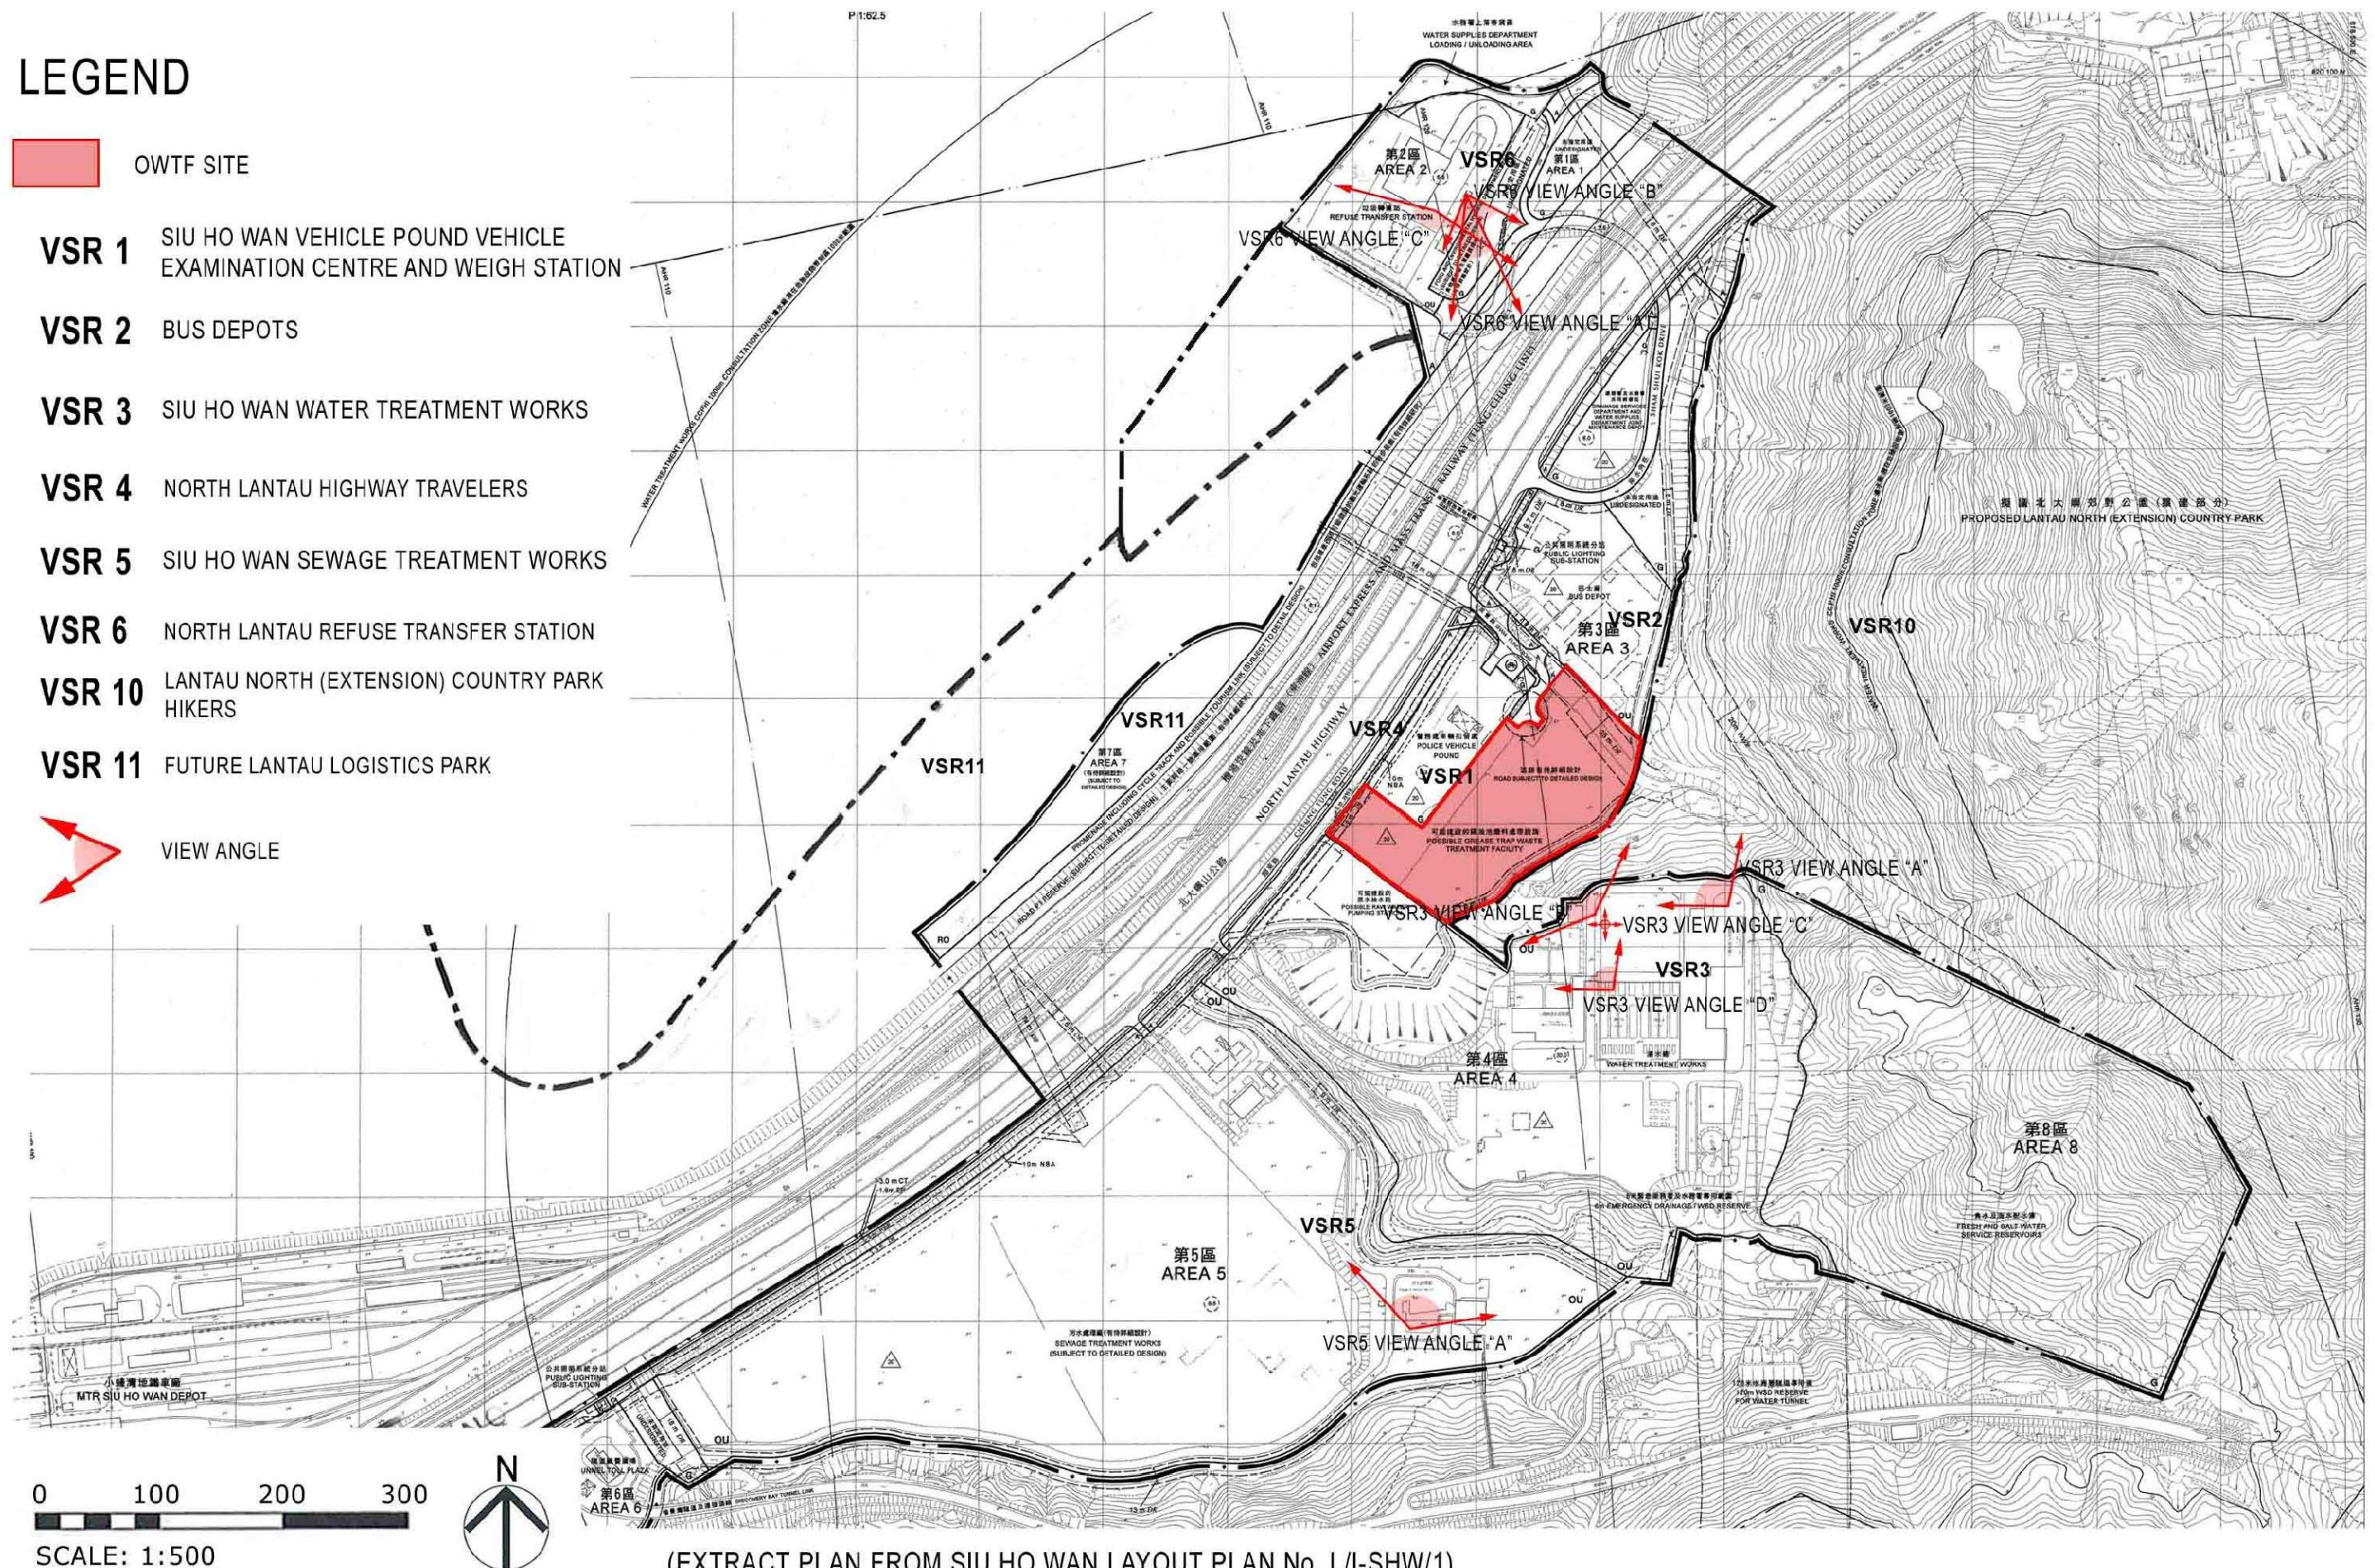

(EXTRACT PLAN FROM SIU HO WAN LAYOUT PLAN No. L/I-SHW/1)

AECOM

Agreement No. CE 7/2008 (EP)
Organic Waste Treatment Facilities, Phase 1 – Feasibility Study

VISUAL SENSITIVE RECEIVERS & LOCATION OF VIEW ANGLES (1 OF 3)

SCALE	A3 1:500	DATE	OCT 2009
CHECK	KYTT	DRAWN	AXXA
JOB No.	60047803	DRAWING No.	FIGURE 7.7
		REV	—