



LEGEND


- OM2 Grass/ groundcover planting to soften the roof
- OM3 Heavy standard tree planting to screen proposed associated structure
- T1 *Elaeocarpus apiculatus*
- T2 *Camellia japonica*
- S1 *Loropetalum chinensis var.rubrum*

- S1 *Zephyranthus grandiflora*
- S1 *Cuphea hyssopifolia*
- S1 *Ficus microcarpa*
- S2 *Tradescantia spathacea*
- S2 *Liriope spicata*




Agreement No. CE 7/2008 (EP)
 Organic Waste Treatment Facilities, Phase 1 – Feasibility Study
LANDSCAPE MASTER PLAN

SCALE	A3 N.T.S.	DATE	SEP 2009
CHECK	KYTT	DRAWN	AXXA
JOB No.	60047803	DRAWING No.	FIGURE 7.20
		REV	—

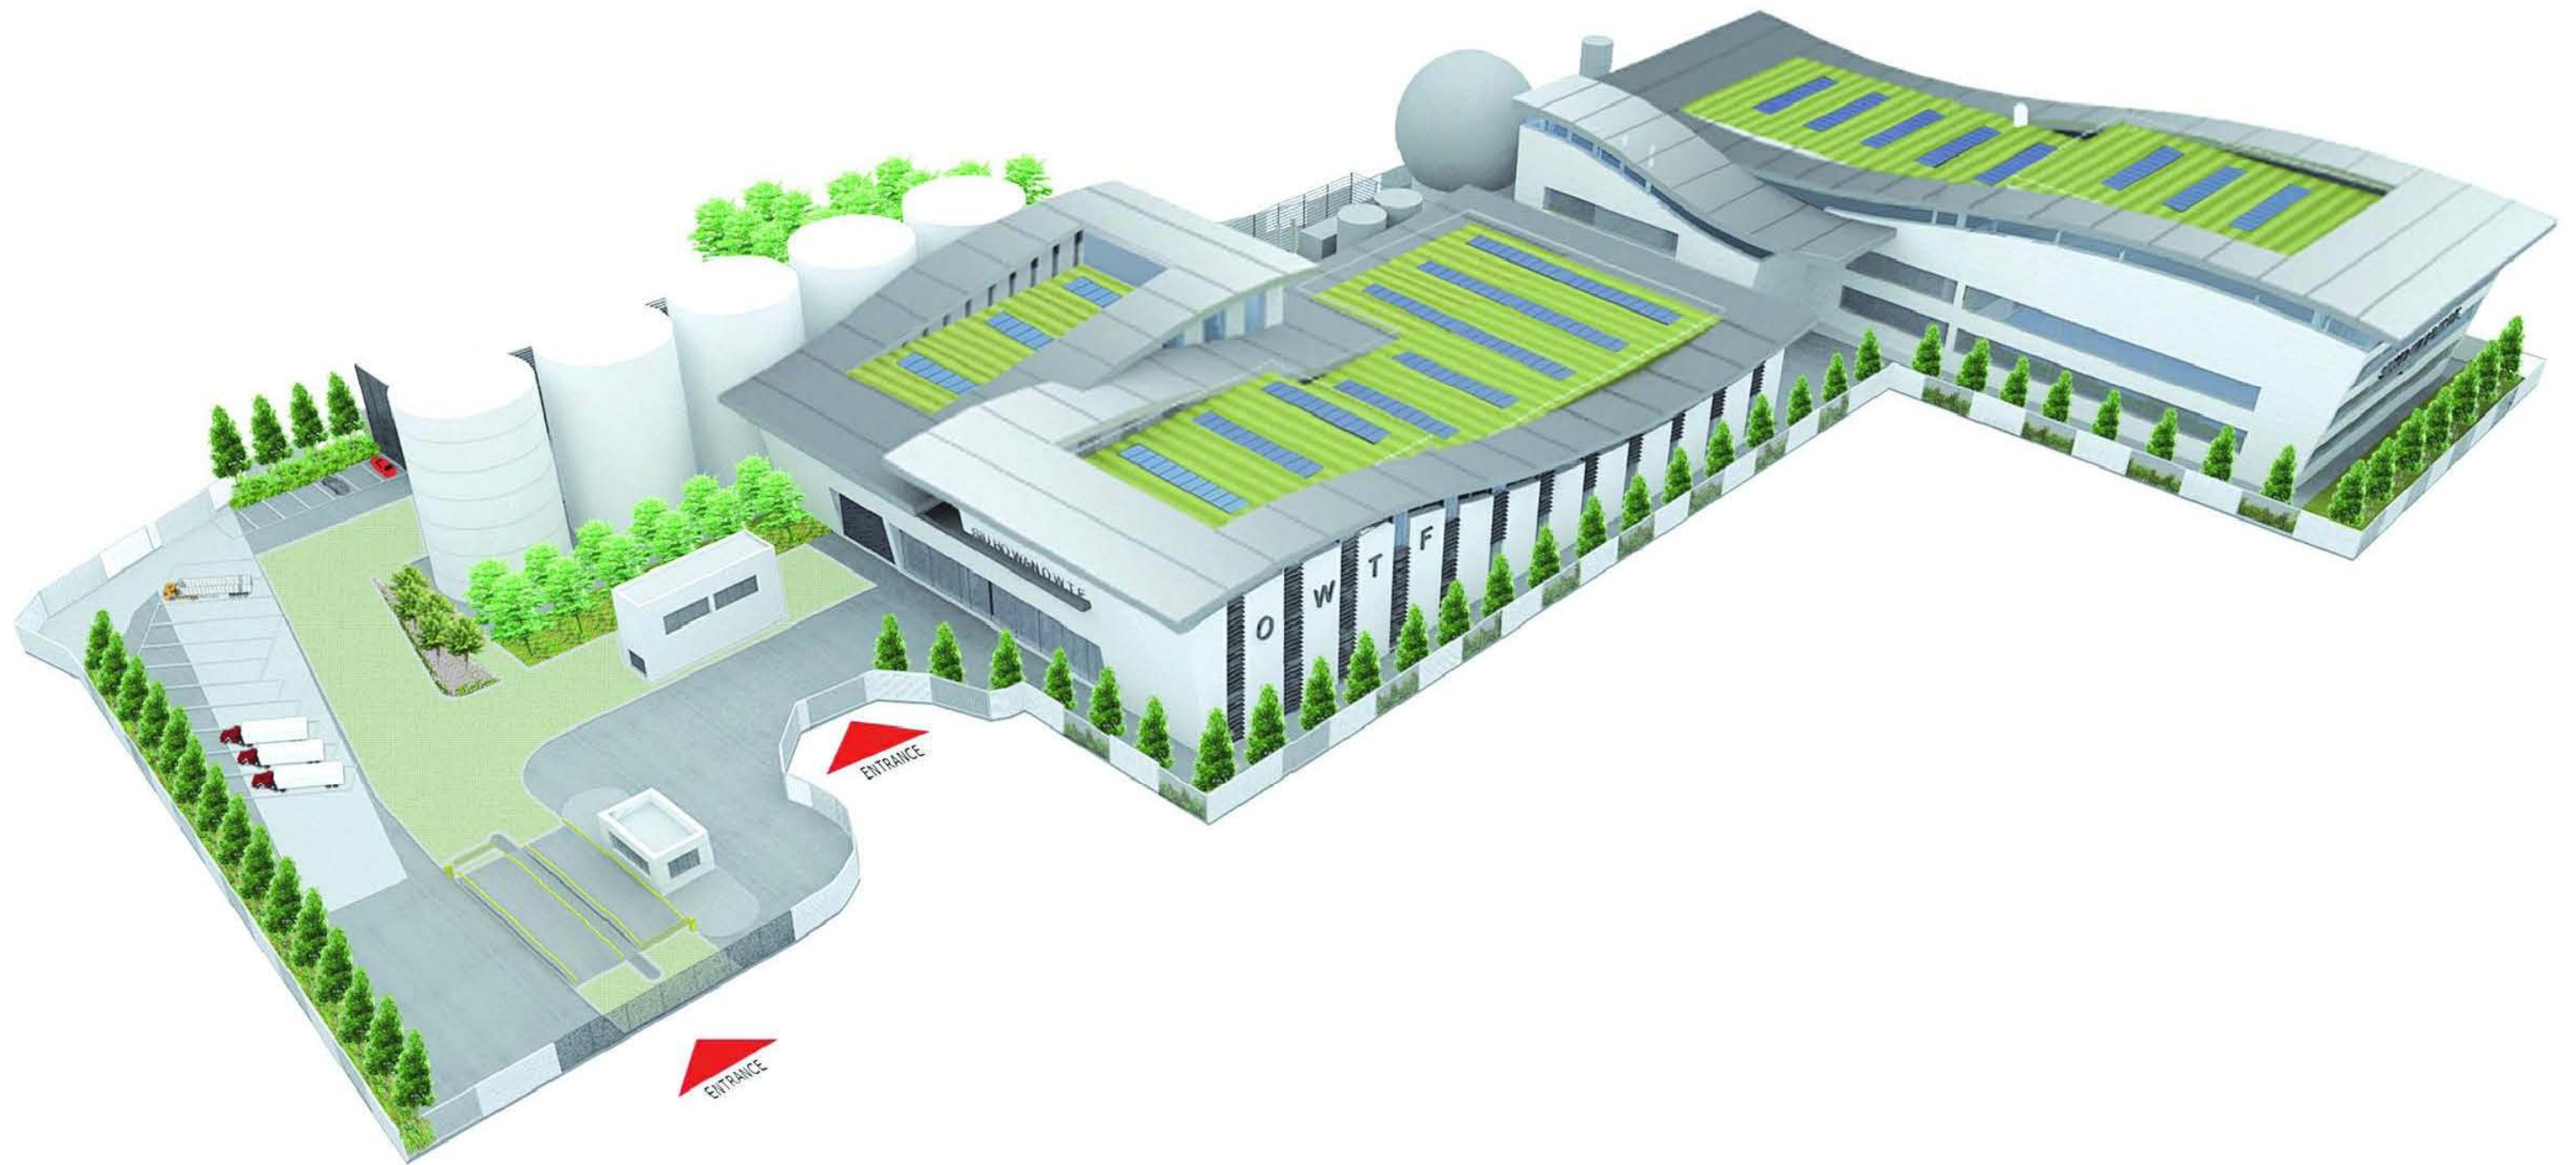

SCALE	A3 N.T.S.	DATE	SEP 2009
CHECK	KYTT	DRAWN	AXXA
JOB No.	60047803	DRAWING No.	FIGURE 7.21
		REV	—

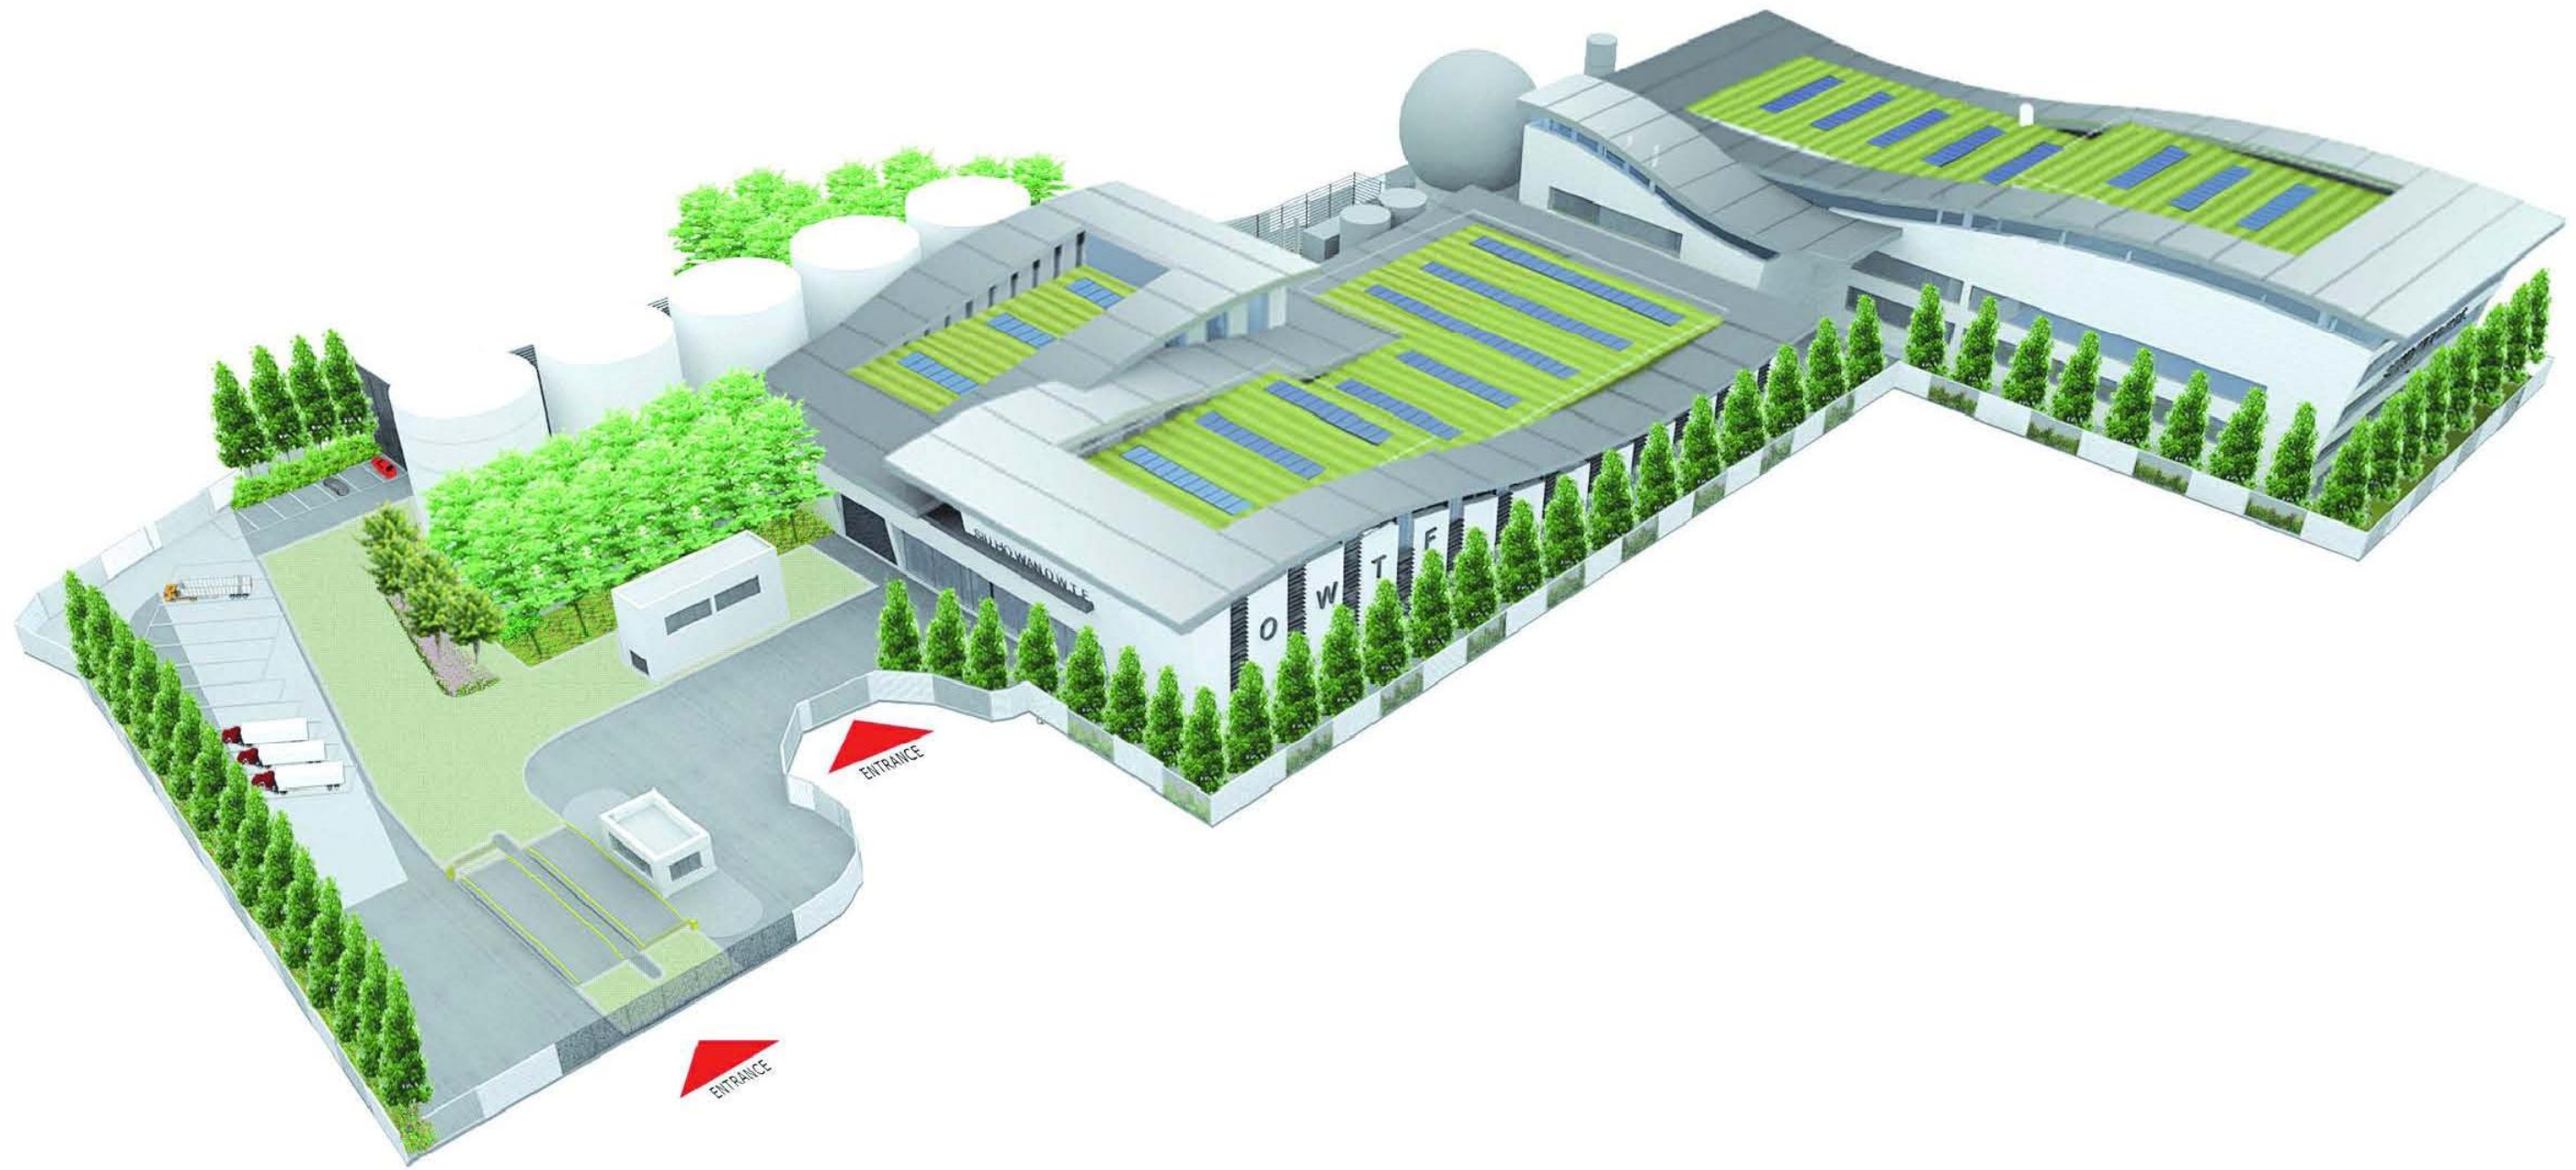

SCALE	A3 N.T.S.	DATE	SEP 2009
CHECK	KYTT	DRAWN	AXXA
JOB No.	60047803	DRAWING No.	FIGURE 7.22
		REV	—

EXISTING CONDITION



AECOM

Agreement No. CE 7/2008 (EP)
Organic Waste Treatment Facilities, Phase 1 – Feasibility Study

PHOTOMONTAGE VIEW ANGLE A


SCALE	A3 N.T.S.	DATE	SEP 2009
CHECK	KYTT	DRAWN	AXXA
JOB No.	60047803	DRAWING No.	FIGURE 7.23
		REV	—

UNMITIGATED IMPACTS



SCALE	A3 N.T.S.	DATE	SEP 2009
CHECK	KYTT	DRAWN	AXXA
JOB No.	60047803	DRAWING No.	FIGURE 7.24
		REV	—

DAY 1 WITH MITIGATION MEASURES

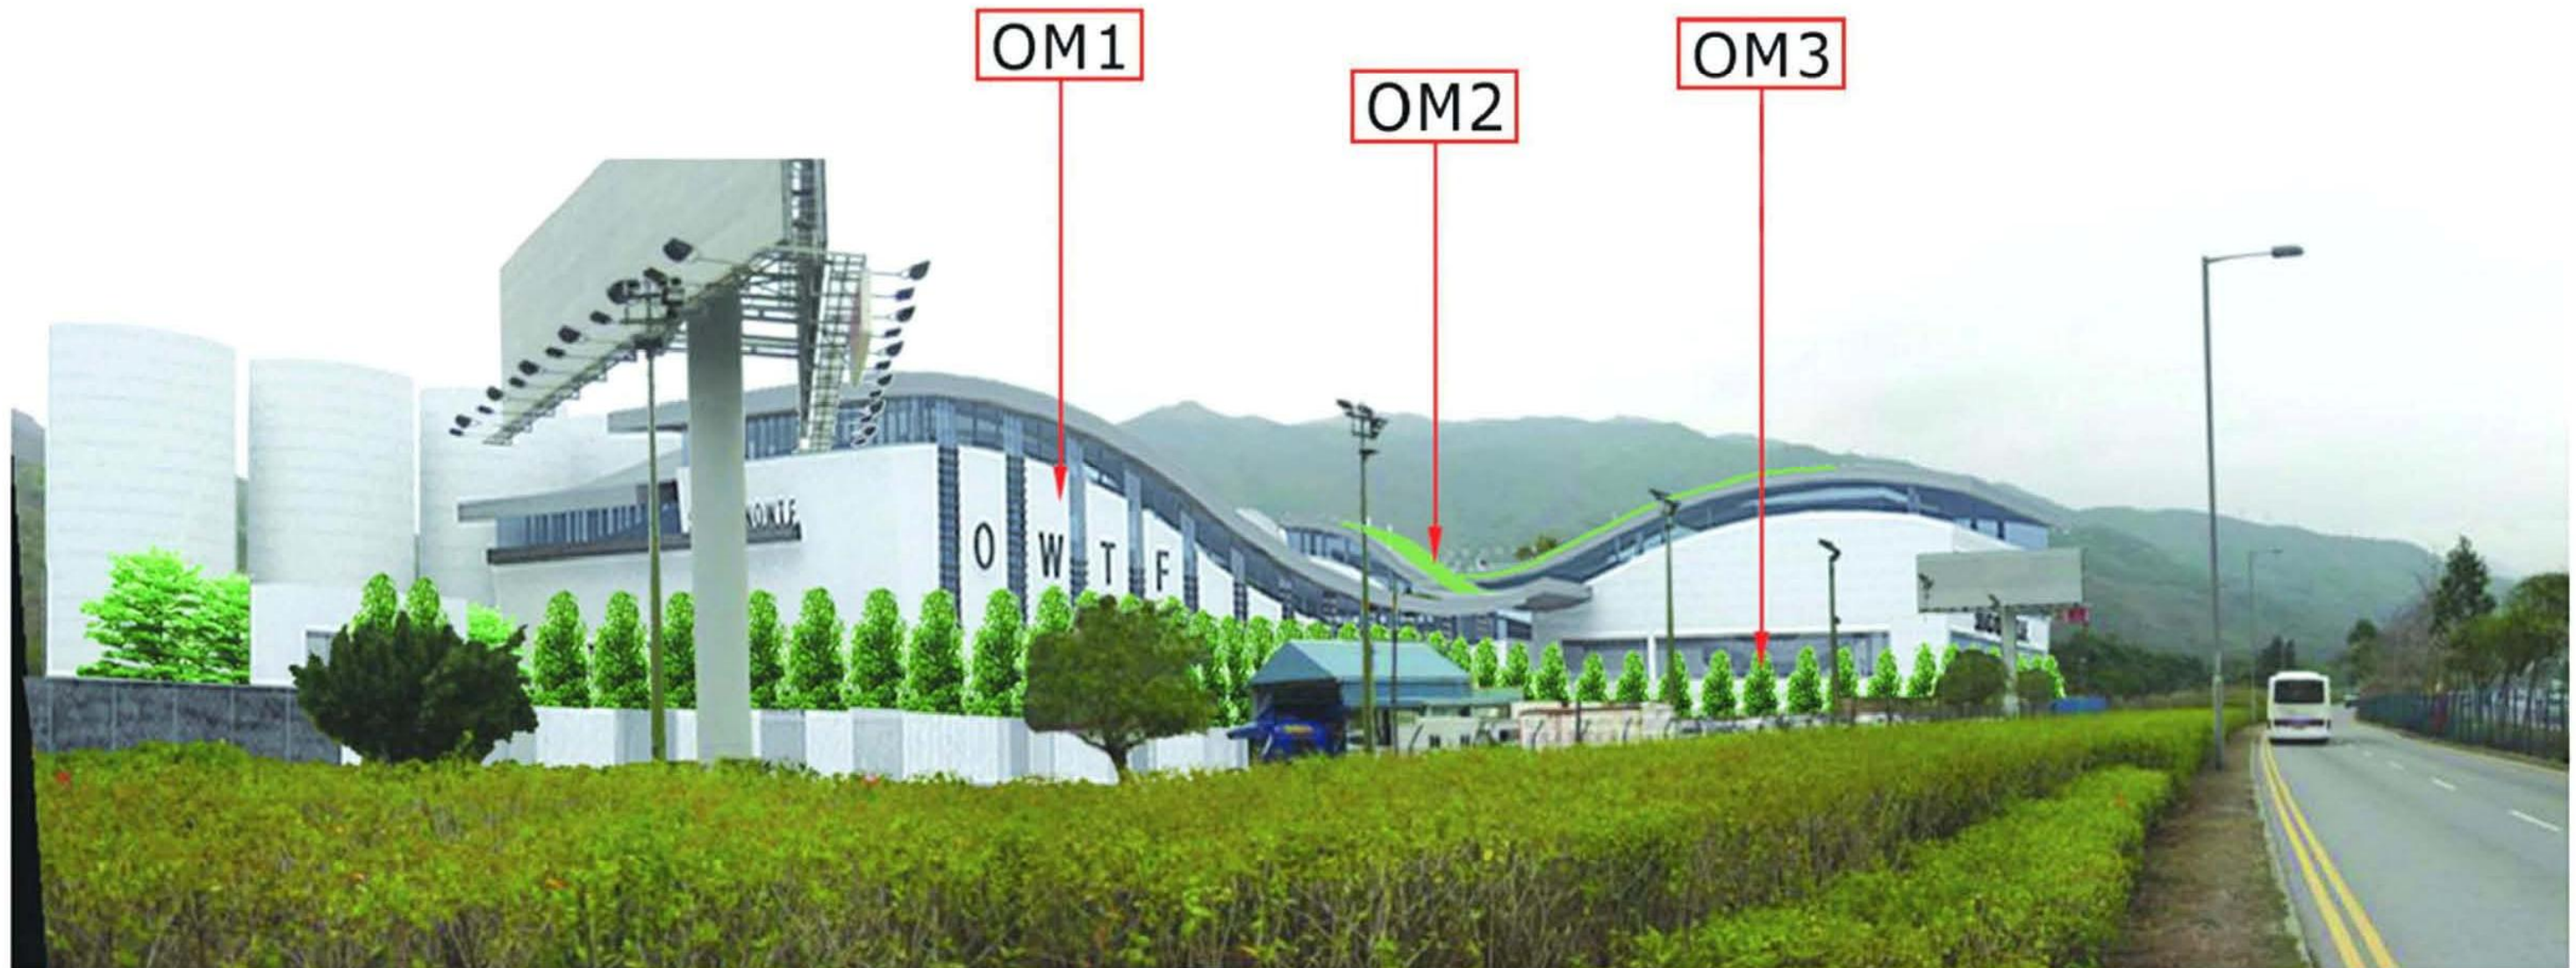

LEGEND

- OM1** Aesthetic design of the facade and associated structure to harmonize with the surrounding settings
- OM2** Grass/ groundcover planting to soften the roof
- OM3** Heavy standard tree planting to screen proposed associated structures

YEAR 10 WITH MITIGATION MEASURES



LEGEND

- OM1** Aesthetic design of the facade and associated structure to harmonize with the surrounding settings
- OM2** Grass/ groundcover planting to soften the roof
- OM3** Heavy standard tree planting to screen proposed associated structures

EXISTING CONDITION



SCALE	A3 N.T.S.	DATE	SEP 2009
CHECK	KYTT	DRAWN	AXXA
JOB No.	60047803	DRAWING No.	FIGURE 7.27
		REV	-

UNMITIGATED IMPACTS




SCALE	A3 N.T.S.	DATE	SEP 2009
CHECK	KYTT	DRAWN	AXXA
JOB No.	60047803	DRAWING No.	FIGURE 7.28
		REV	—

DAY 1 WITH MITIGATION MEASURES

OM3

OM1

OM2

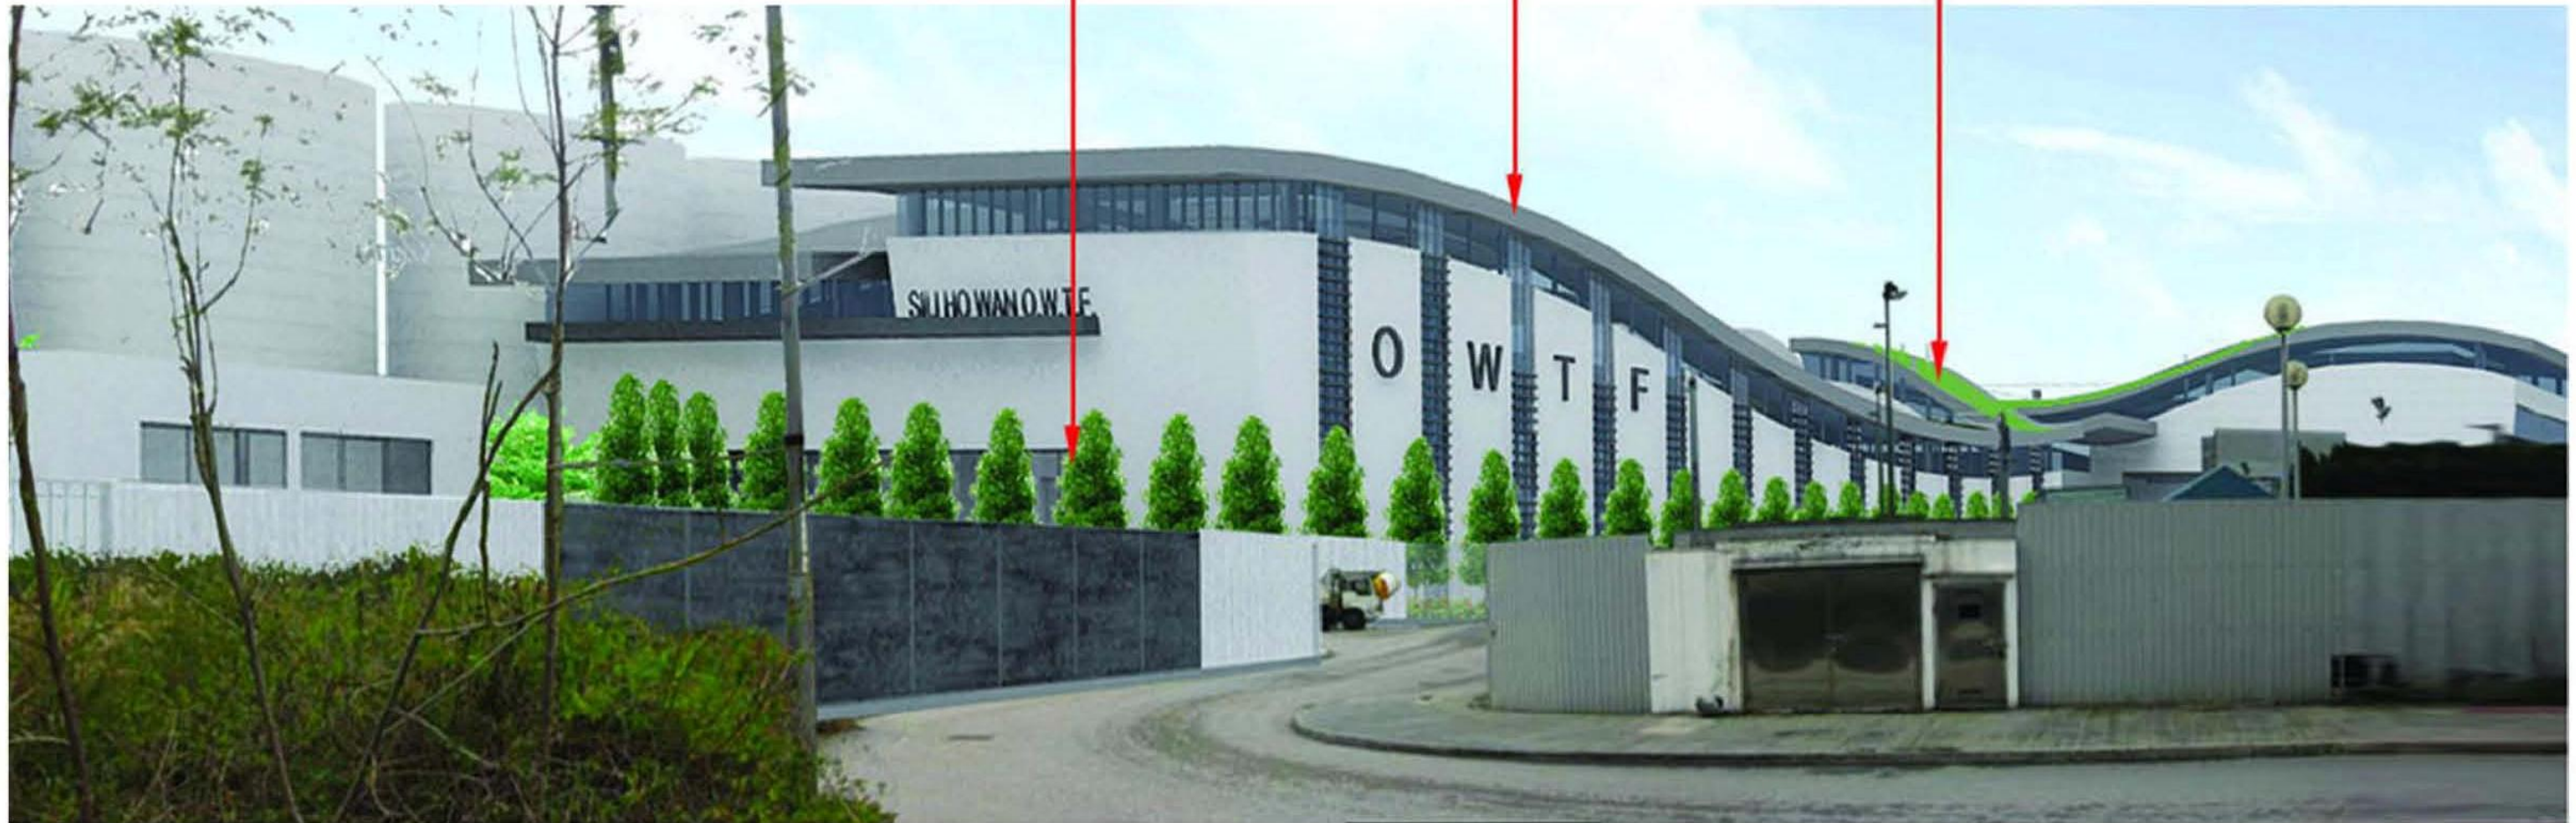

LEGEND

- OM1** Aesthetic design of the facade and associated structure to harmonize with the surrounding settings
- OM2** Grass/ groundcover planting to soften the roof
- OM3** Heavy standard tree planting to screen proposed associated structures

SCALE	A3 N.T.S.	DATE	SEP 2009
CHECK	KYTT	DRAWN	AXXA
JOB No.	60047803	DRAWING No.	FIGURE 7.29
		REV	–

YEAR 10 WITH MITIGATION MEASURES



LEGEND

- OM1** Aesthetic design of the facade and associated structure to harmonize with the surrounding settings
- OM2** Grass/ groundcover planting to soften the roof
- OM3** Heavy standard tree planting to screen proposed associated structures

SCALE	A3 N.T.S.	DATE	SEP 2009
CHECK	KYTT	DRAWN	AXXA
JOB No.	60047803	DRAWING No.	FIGURE 7.30
		REV	-