


LEGEND

- OWTF SITE

- VSR 1** SIU HO WAN VEHICLE POUND VEHICLE EXAMINATION CENTRE AND WEIGH STATION
- VSR 2** BUS DEPOTS
- VSR 3** SIU HO WAN WATER TREATMENT WORKS
- VSR 4** NORTH LANTAU HIGHWAY TRAVELERS
- VSR 5** SIU HO WAN SEWAGE TREATMENT WORKS
- VSR 6** NORTH LANTAU REFUSE TRANSFER STATION
- VSR 10** LANTAU NORTH (EXTENSION) COUNTRY PARK HIKERS
- VSR 11** FUTURE LANTAU LOGISTICS PARK

- VIEW ANGLE

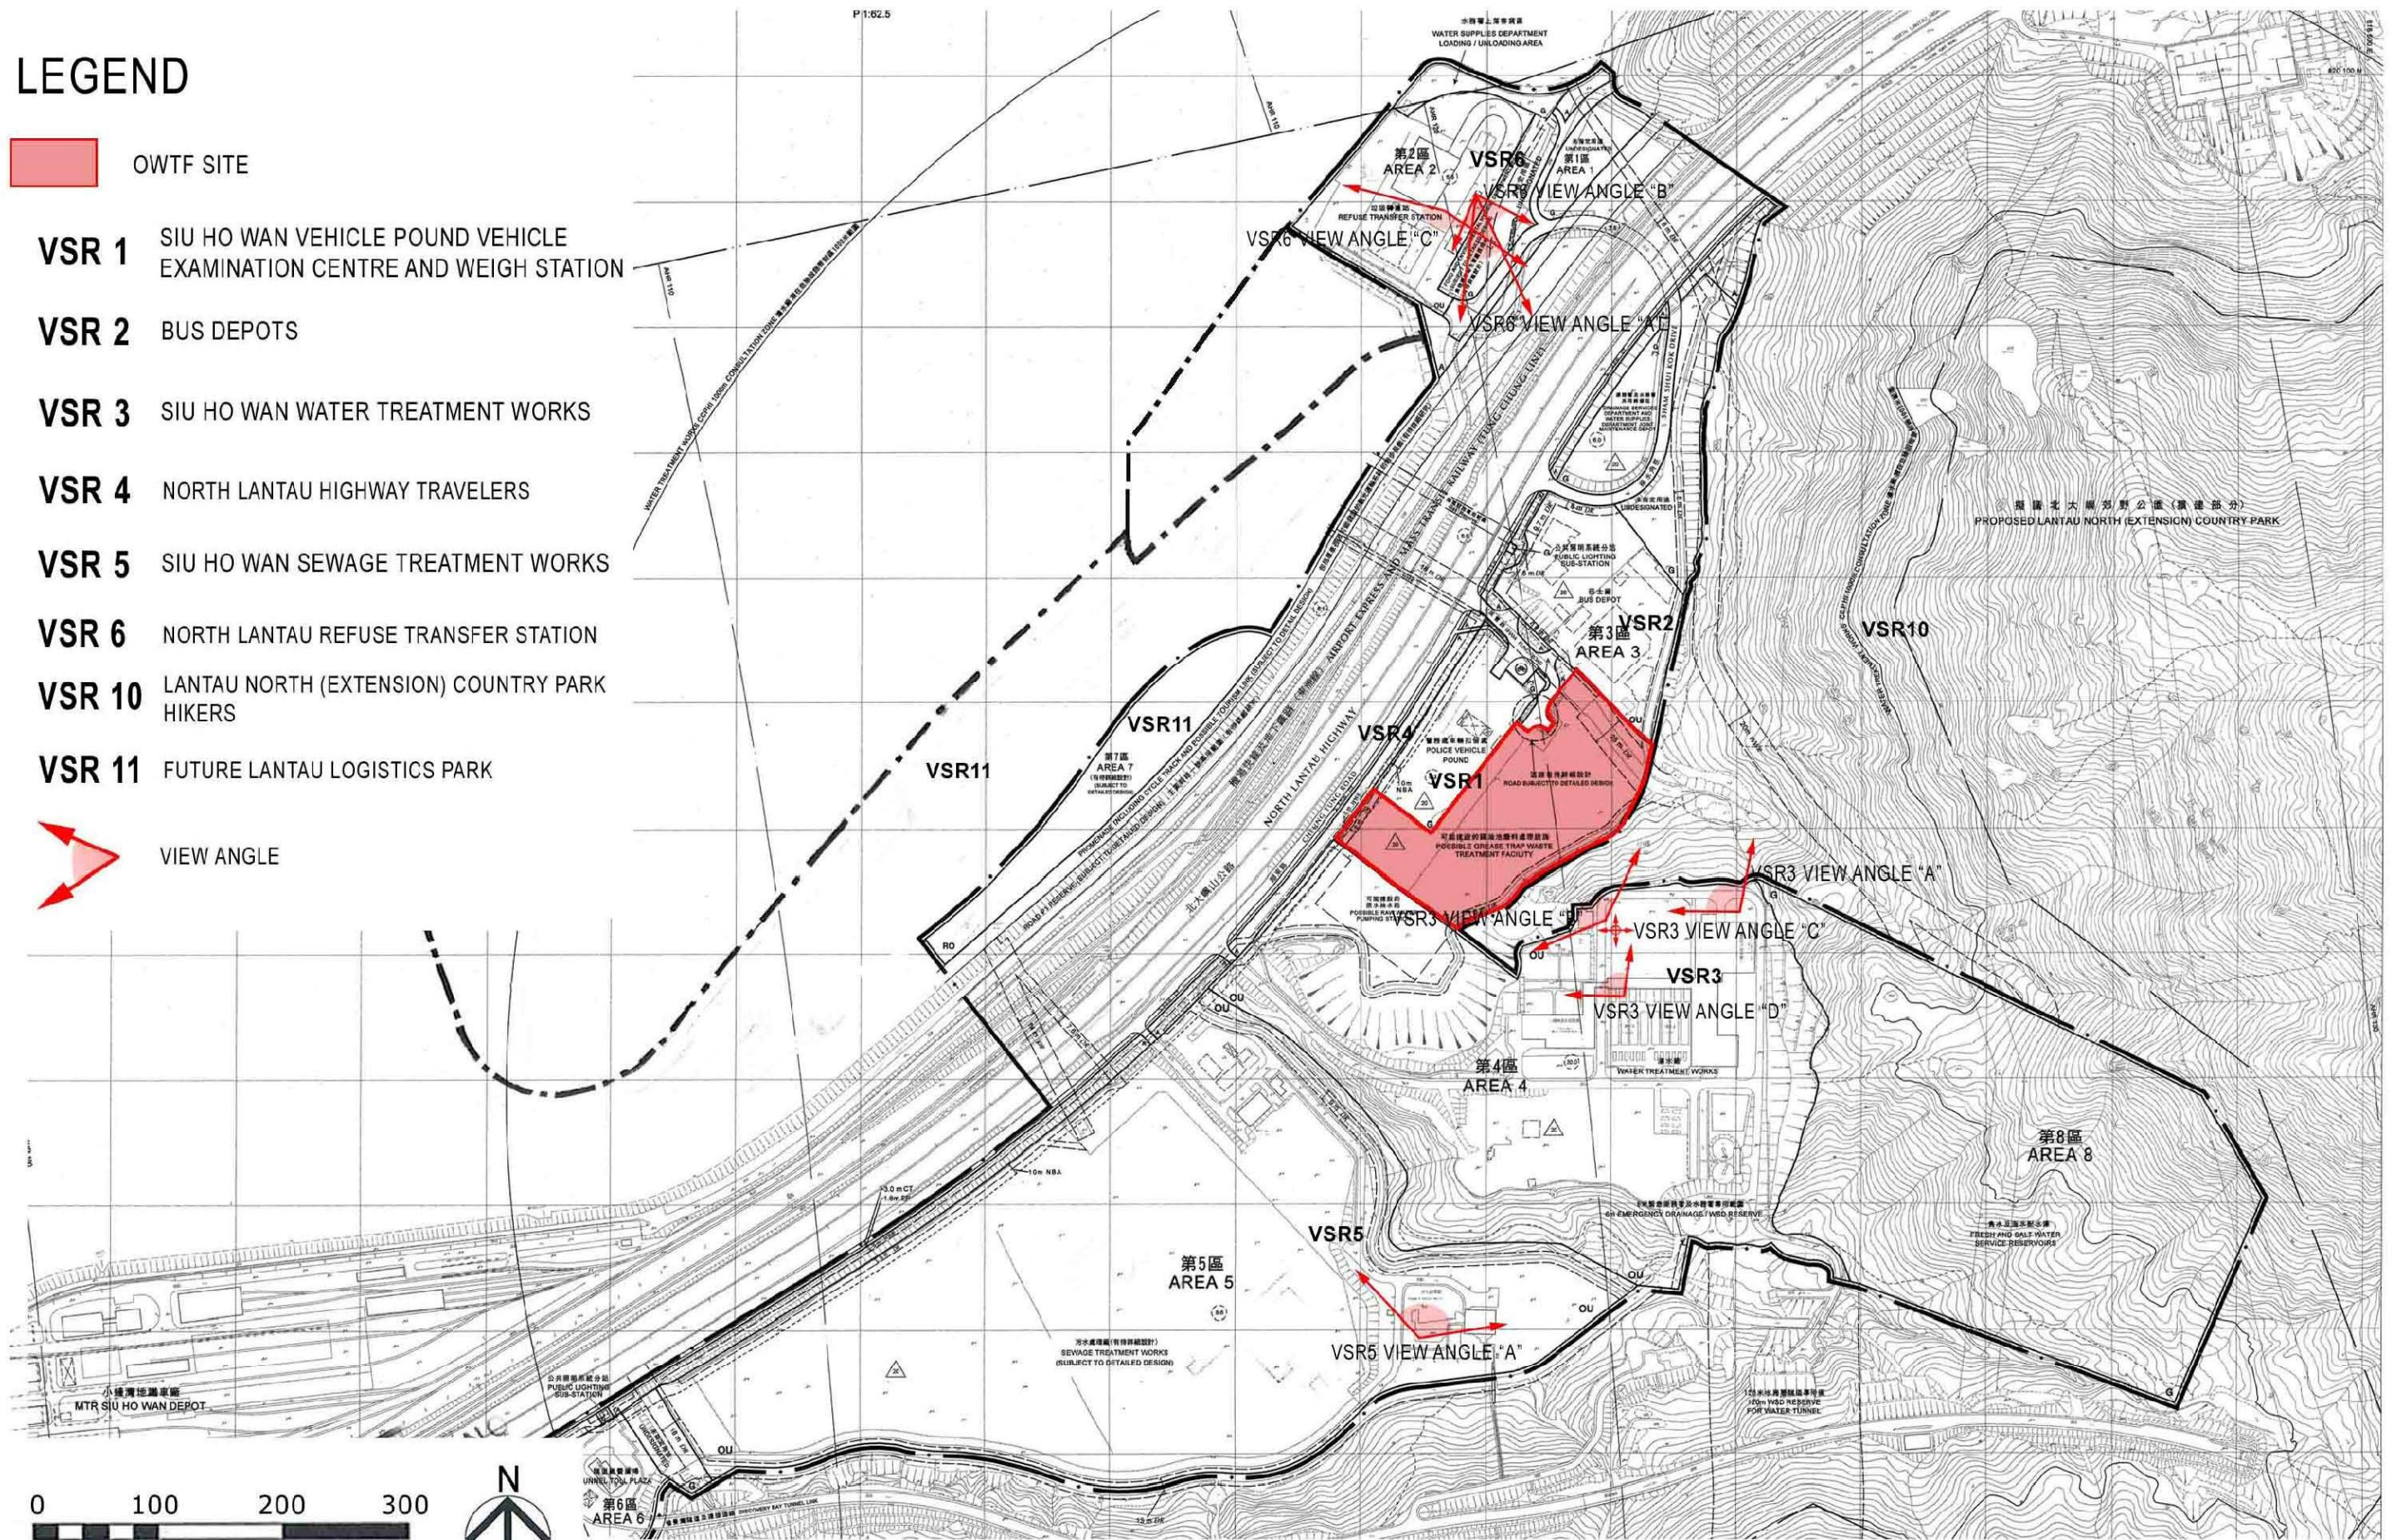

(EXTRACT PLAN FROM SIU HO WAN LAYOUT PLAN No. L/I-SHW/1)




Agreement No. CE 7/2008 (EP)
 Organic Waste Treatment Facilities, Phase 1 – Feasibility Study
VISUAL SENSITIVE RECEIVERS & LOCATION OF VIEW ANGLES (1 OF 3)

SCALE	A3 1:500	DATE	OCT 2009
CHECK	KYTT	DRAWN	AXXA
JOB No.	60047803	DRAWING No.	FIGURE 7.7
		REV	—


LEGEND

- OWTF SITE
- VSR 7 ASIA WORLD EXPO
- VSR 8 GOLD COAST
- VSR 9 BUTTERFLY BEACH
- VSR 10 LANTAU NORTH (EXTENSION)
COUNTRY PARK HIKERS
- VSR 12 FERRY PASSENGERS
- VSR 13 FUTURE TUEN MUN - CHEK LAP KOK LINK
- VSR 14 FUTURE HONG KONG - ZHUHAI - MACAO
BRIDGE HONG KONG BOUNDARY CROSSING
FACILITIES
- VSR 15 FUTURE HONG KONG - ZHUHAI - MACAO
BRIDGE HONG KONG LINK ROAD
- VIEW ANGLE
- ZONE OF VISUAL INFLUENCE
VISUAL ENVELOPE

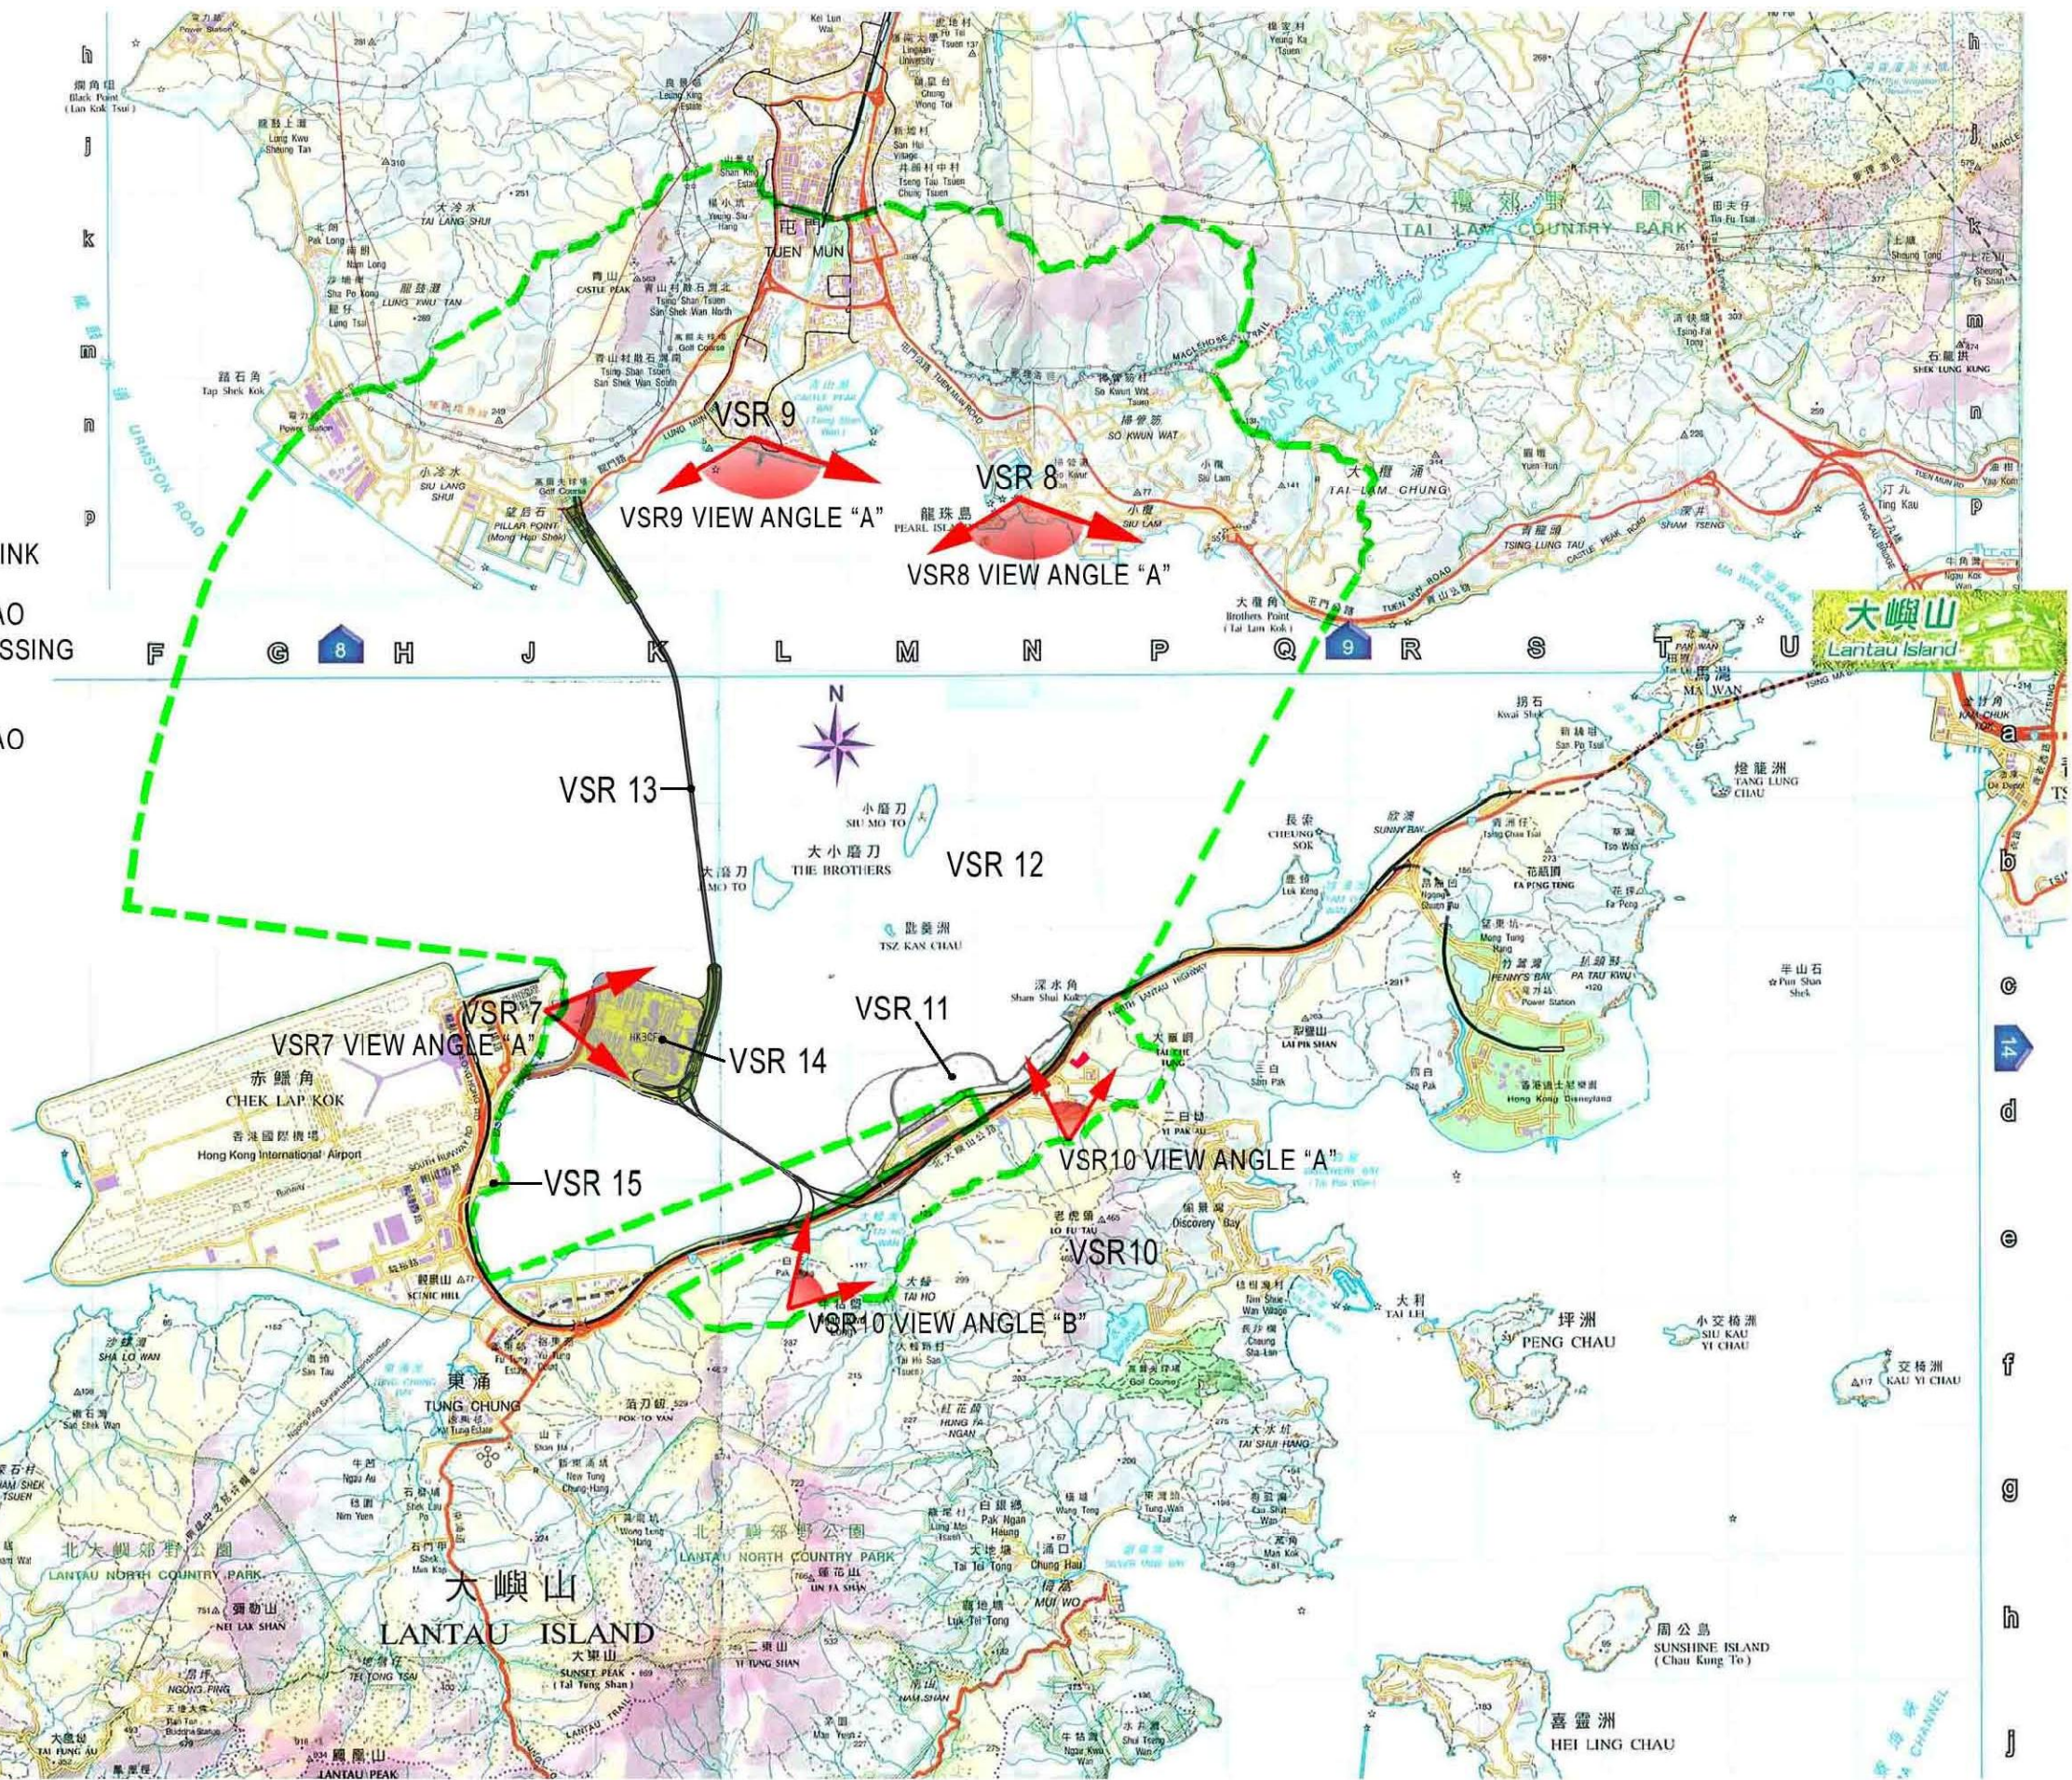

Agreement No. CE 7/2008 (EP)
 Organic Waste Treatment Facilities, Phase 1 – Feasibility Study
VISUAL SENSITIVE RECEIVERS & LOCATION OF VIEW ANGLES (2 OF 3)

SCALE	A3 1:500	DATE	OCT 2009
CHECK	KYTT	DRAWN	AXXA
JOB No.	60047803	DRAWING No.	FIGURE 7.8
		REV	—

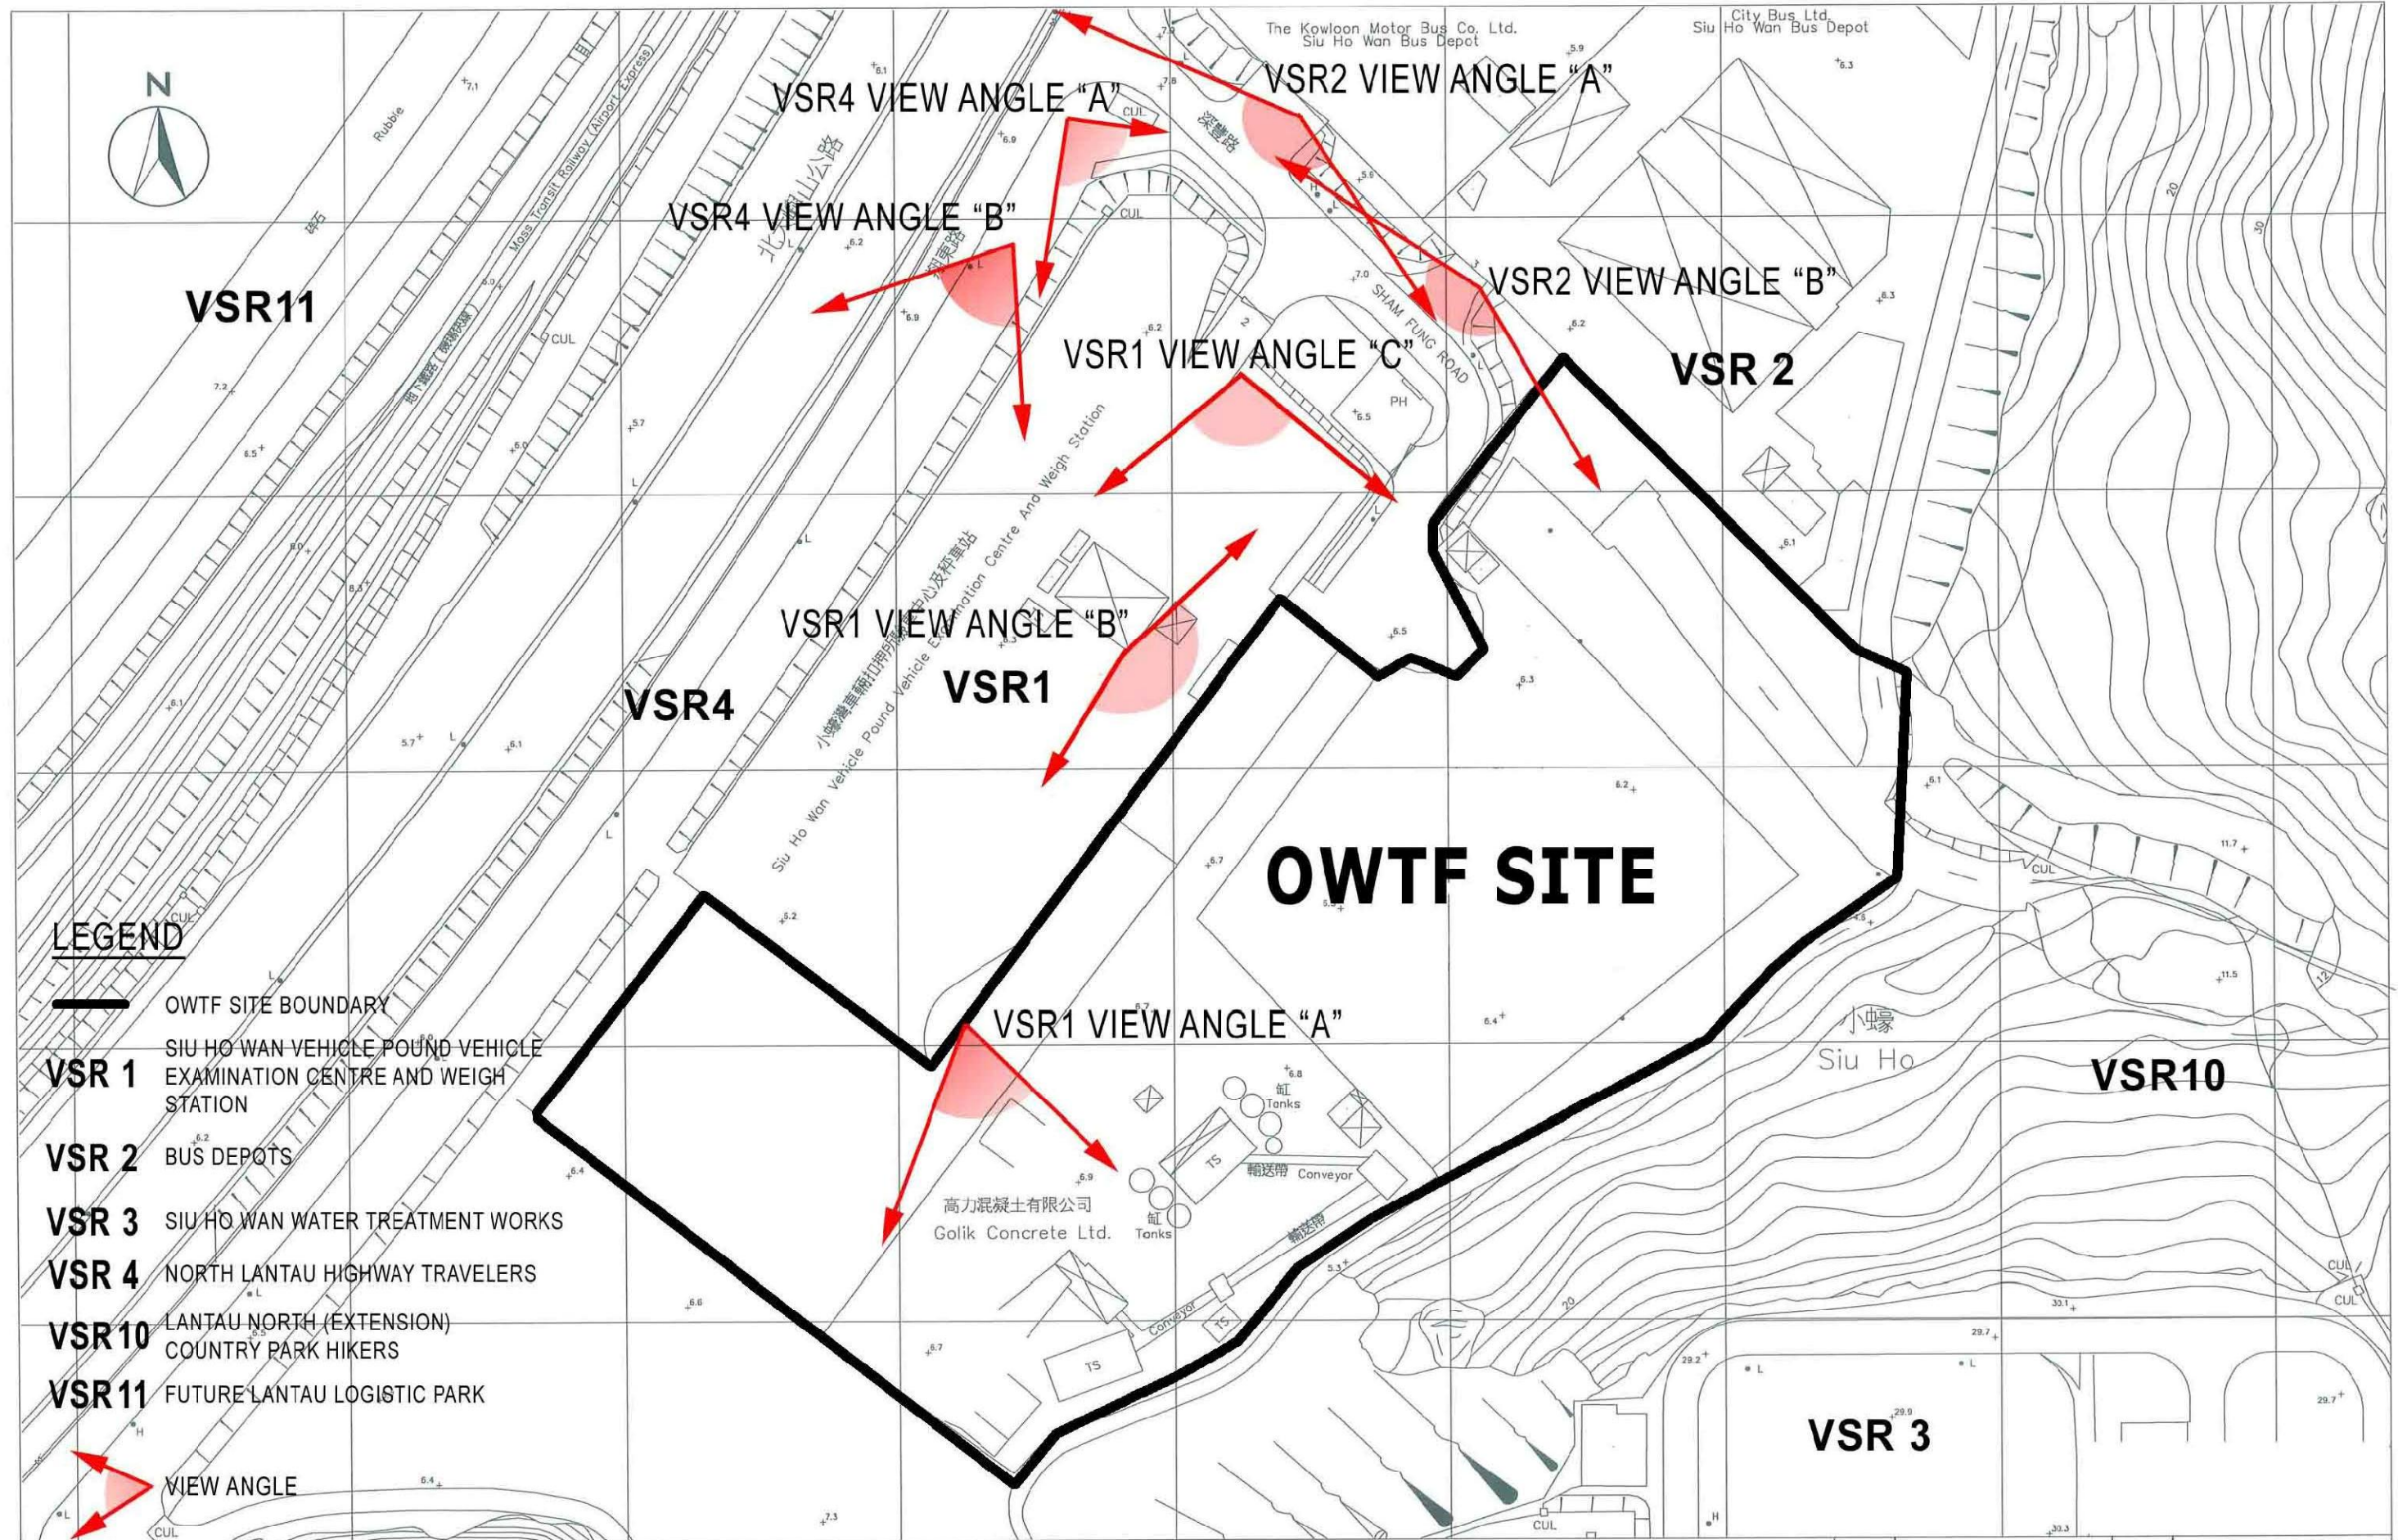

Agreement No. CE 7/2008 (EP)
Organic Waste Treatment Facilities, Phase 1 – Feasibility Study

VISUAL SENSITIVE RECEIVERS & LOCATION OF VIEW ANGLES (3 OF 3)

SCALE	A3 1:500	DATE	OCT 2009
CHECK	KYTT	DRAWN	AXXA
JOB No.	60047803	DRAWING No.	FIGURE 7.9
		REV	—