


DETAILS 1 - Ground Floor (under the biofilter & site office)

DETAILS 1

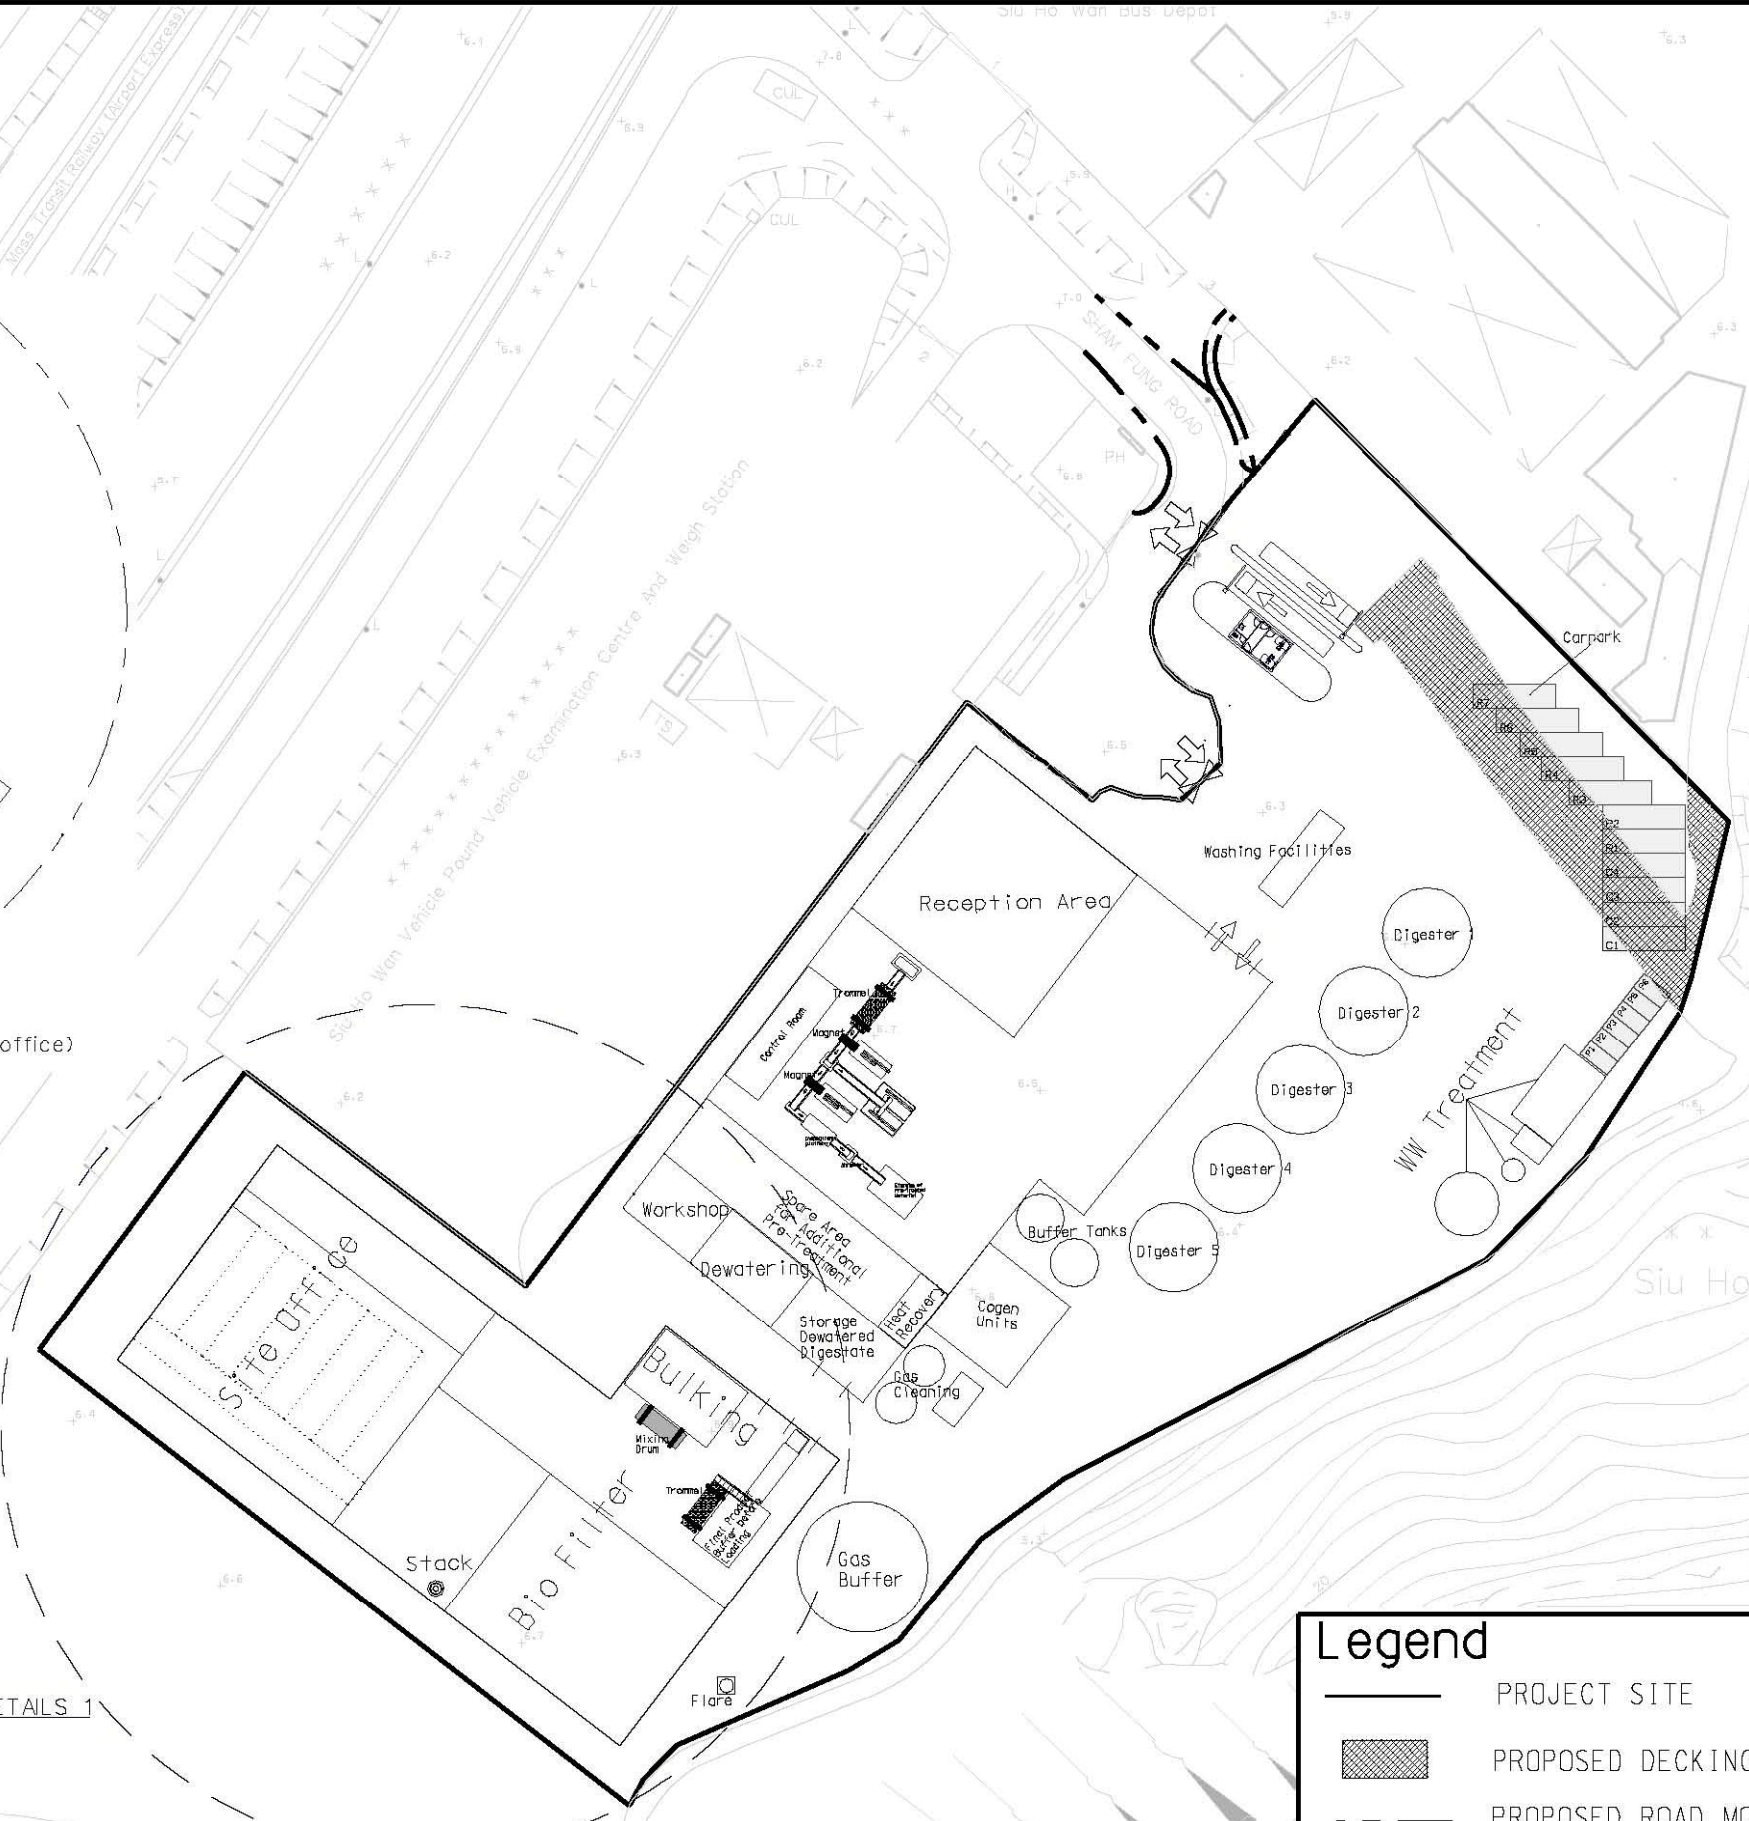

**Legend**

- PROJECT SITE
- PROPOSED DECKING NULLAH
- PROPOSED ROAD MODIFICATION WORKS
- SITE ACCESS



AGREEMENT NO. CE 7/2008 (EP)  
 ORGANIC WASTE TREATMENT FACILITIES, PHASE I - FEASIBILITY STUDY  
**PRELIMINARY LAYOUT OF PROPOSED OWTF PHASE I DEVELOPMENT**

SCALE	A3 1:1100	DATE	OCT 2009
CHECK	KYTT	DRAWN	DNCY
JOB No.	60047803	DRAWING No.	FIG 1.3
		REV	-