


3/2/2010 3:15:00 PM
 FILENAME: K:\9135 Kwon Tong Line Ext\drawing\Section 3\3.11.dgn

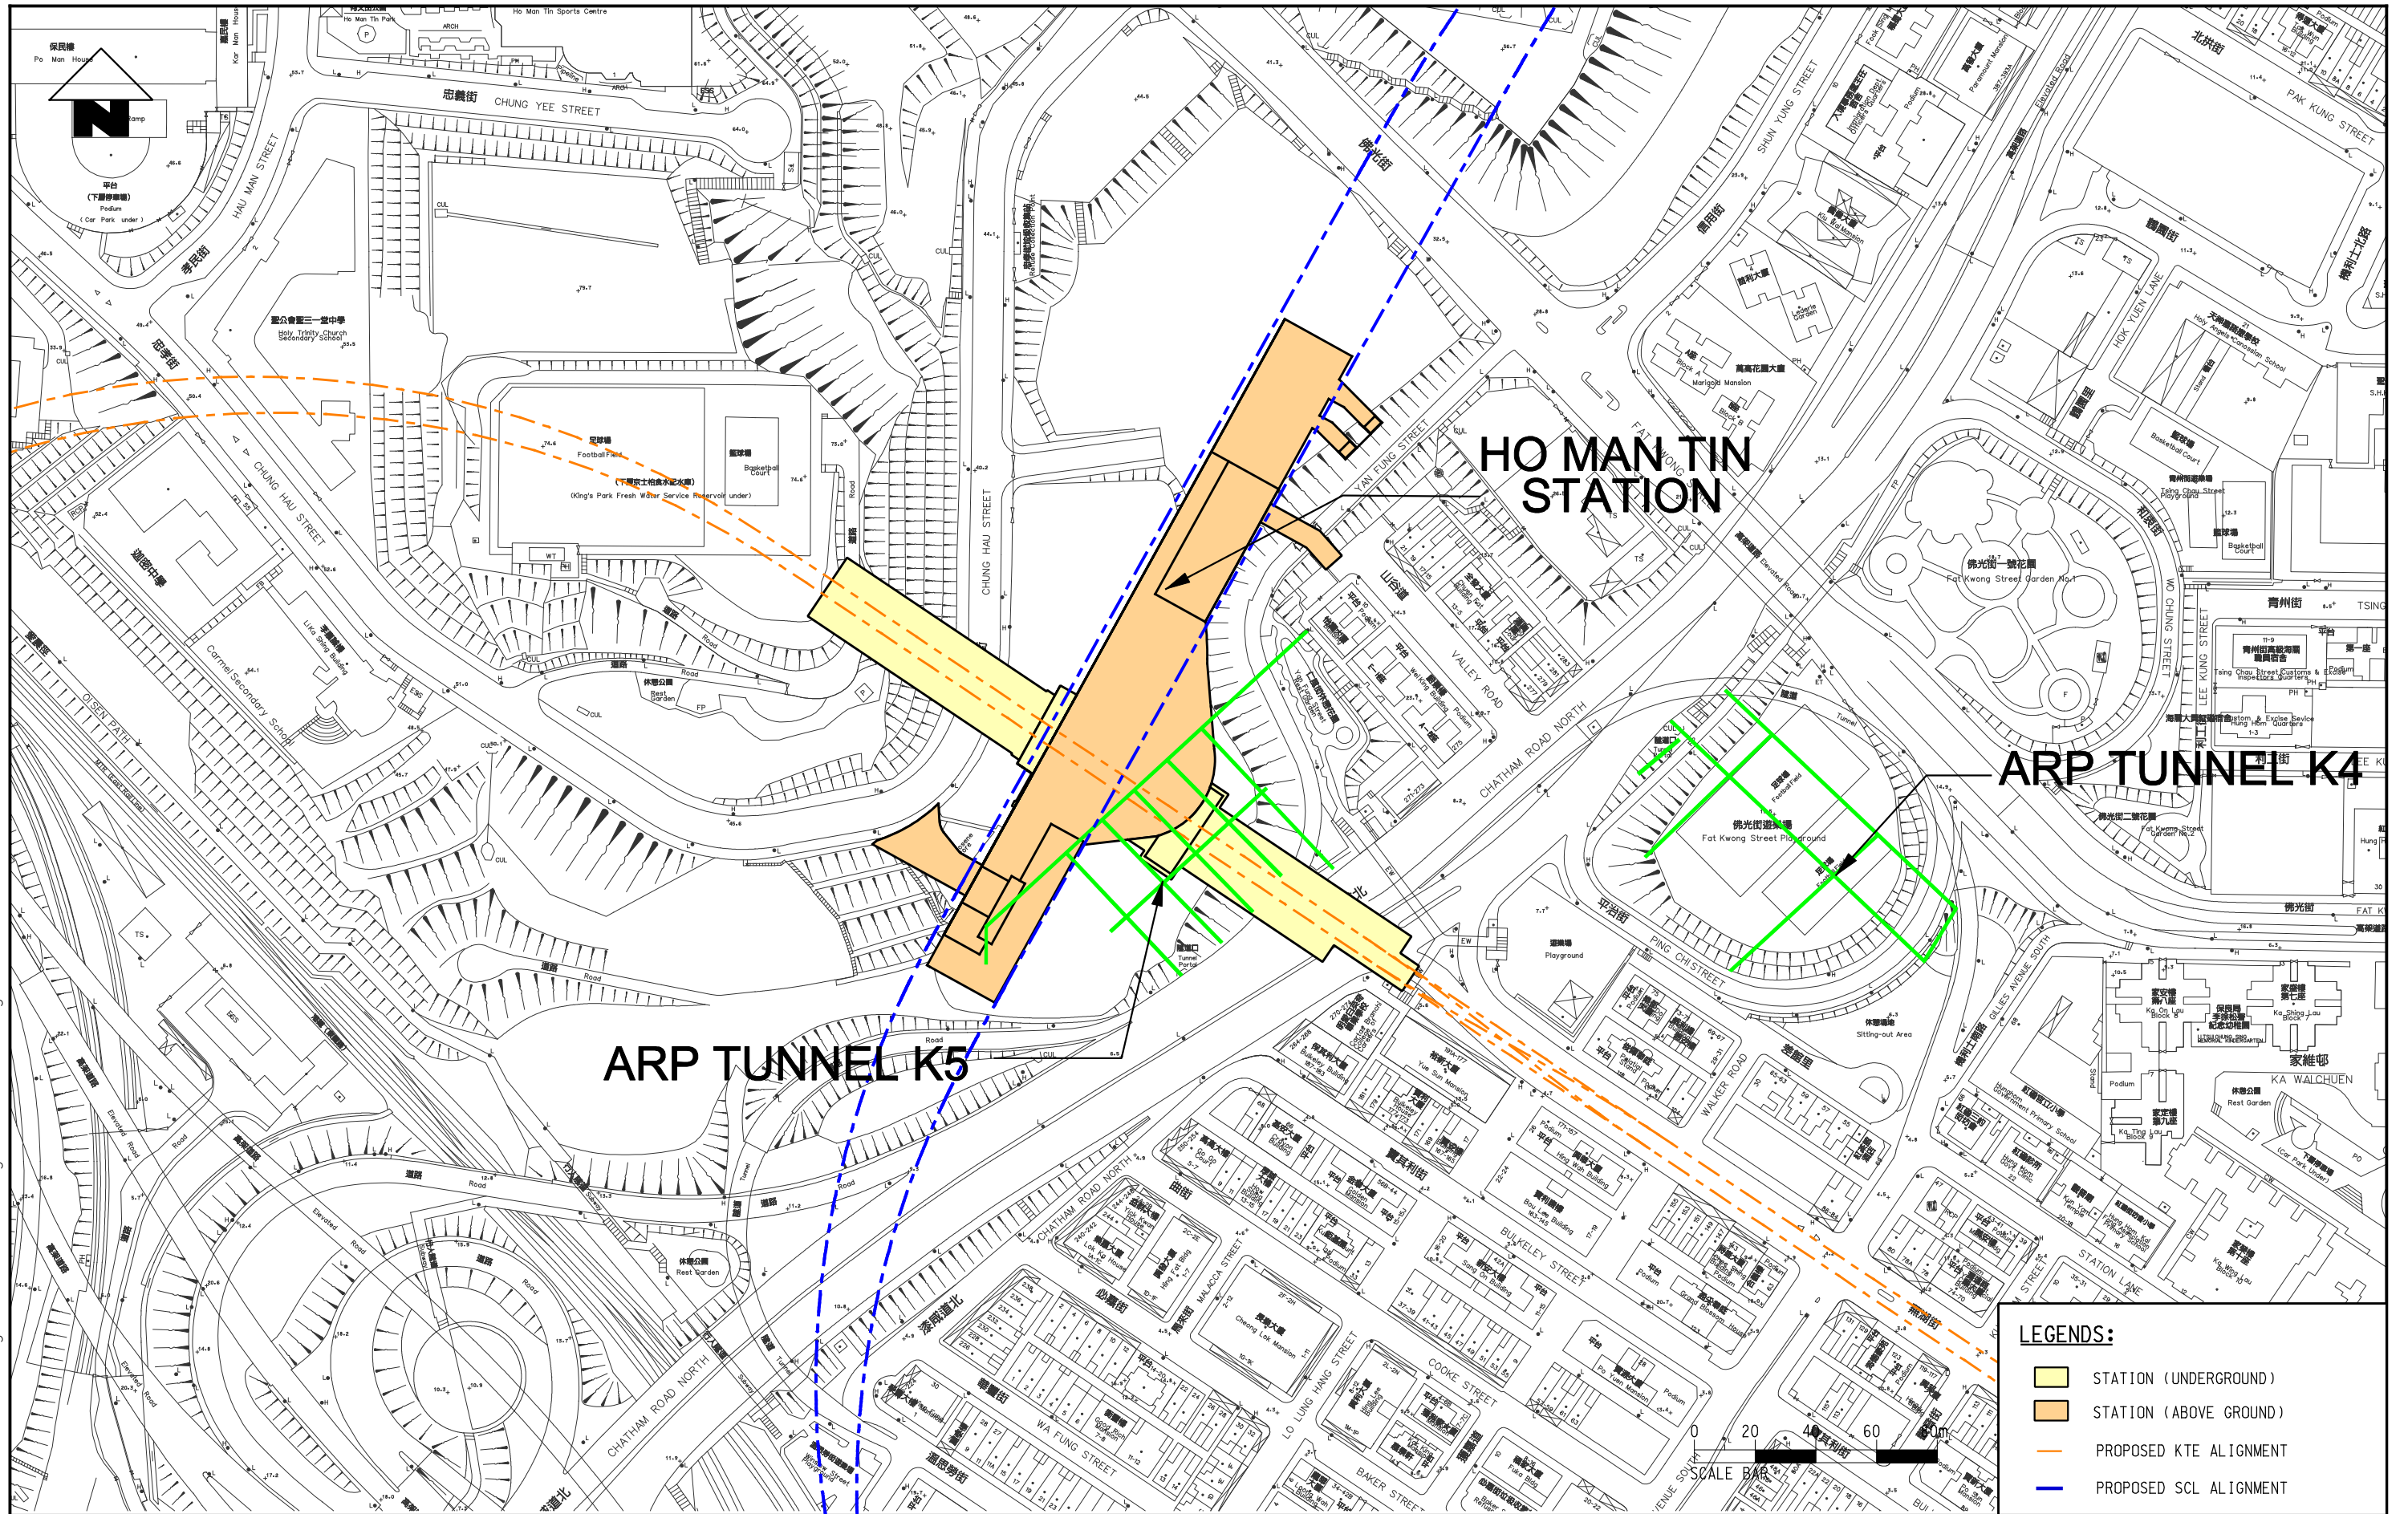

LEGENDS:

- STATION (UNDERGROUND)
- STATION (ABOVE GROUND)
- PROPOSED KTE ALIGNMENT
- PROPOSED SCL ALIGNMENT



MEINHARDT
 Meinhardt Infrastructure and Environment Limited
 邁達基建築保工程顧問有限公司



MTR Corporation Limited
 Kwon Tong Line Extension
 Contract No. NEX/2207
 Environmental Impact Assessment

LAYOUT OF HOM STATION

Figure:	3.11	Rev:
Scale:	1 : 2000 (A3)	