


3/8/2010 6:27:44 PM
 FILENAME: K:\9135 Kwn Tong Line Ext\drawing\Section 3\3.12.dgn

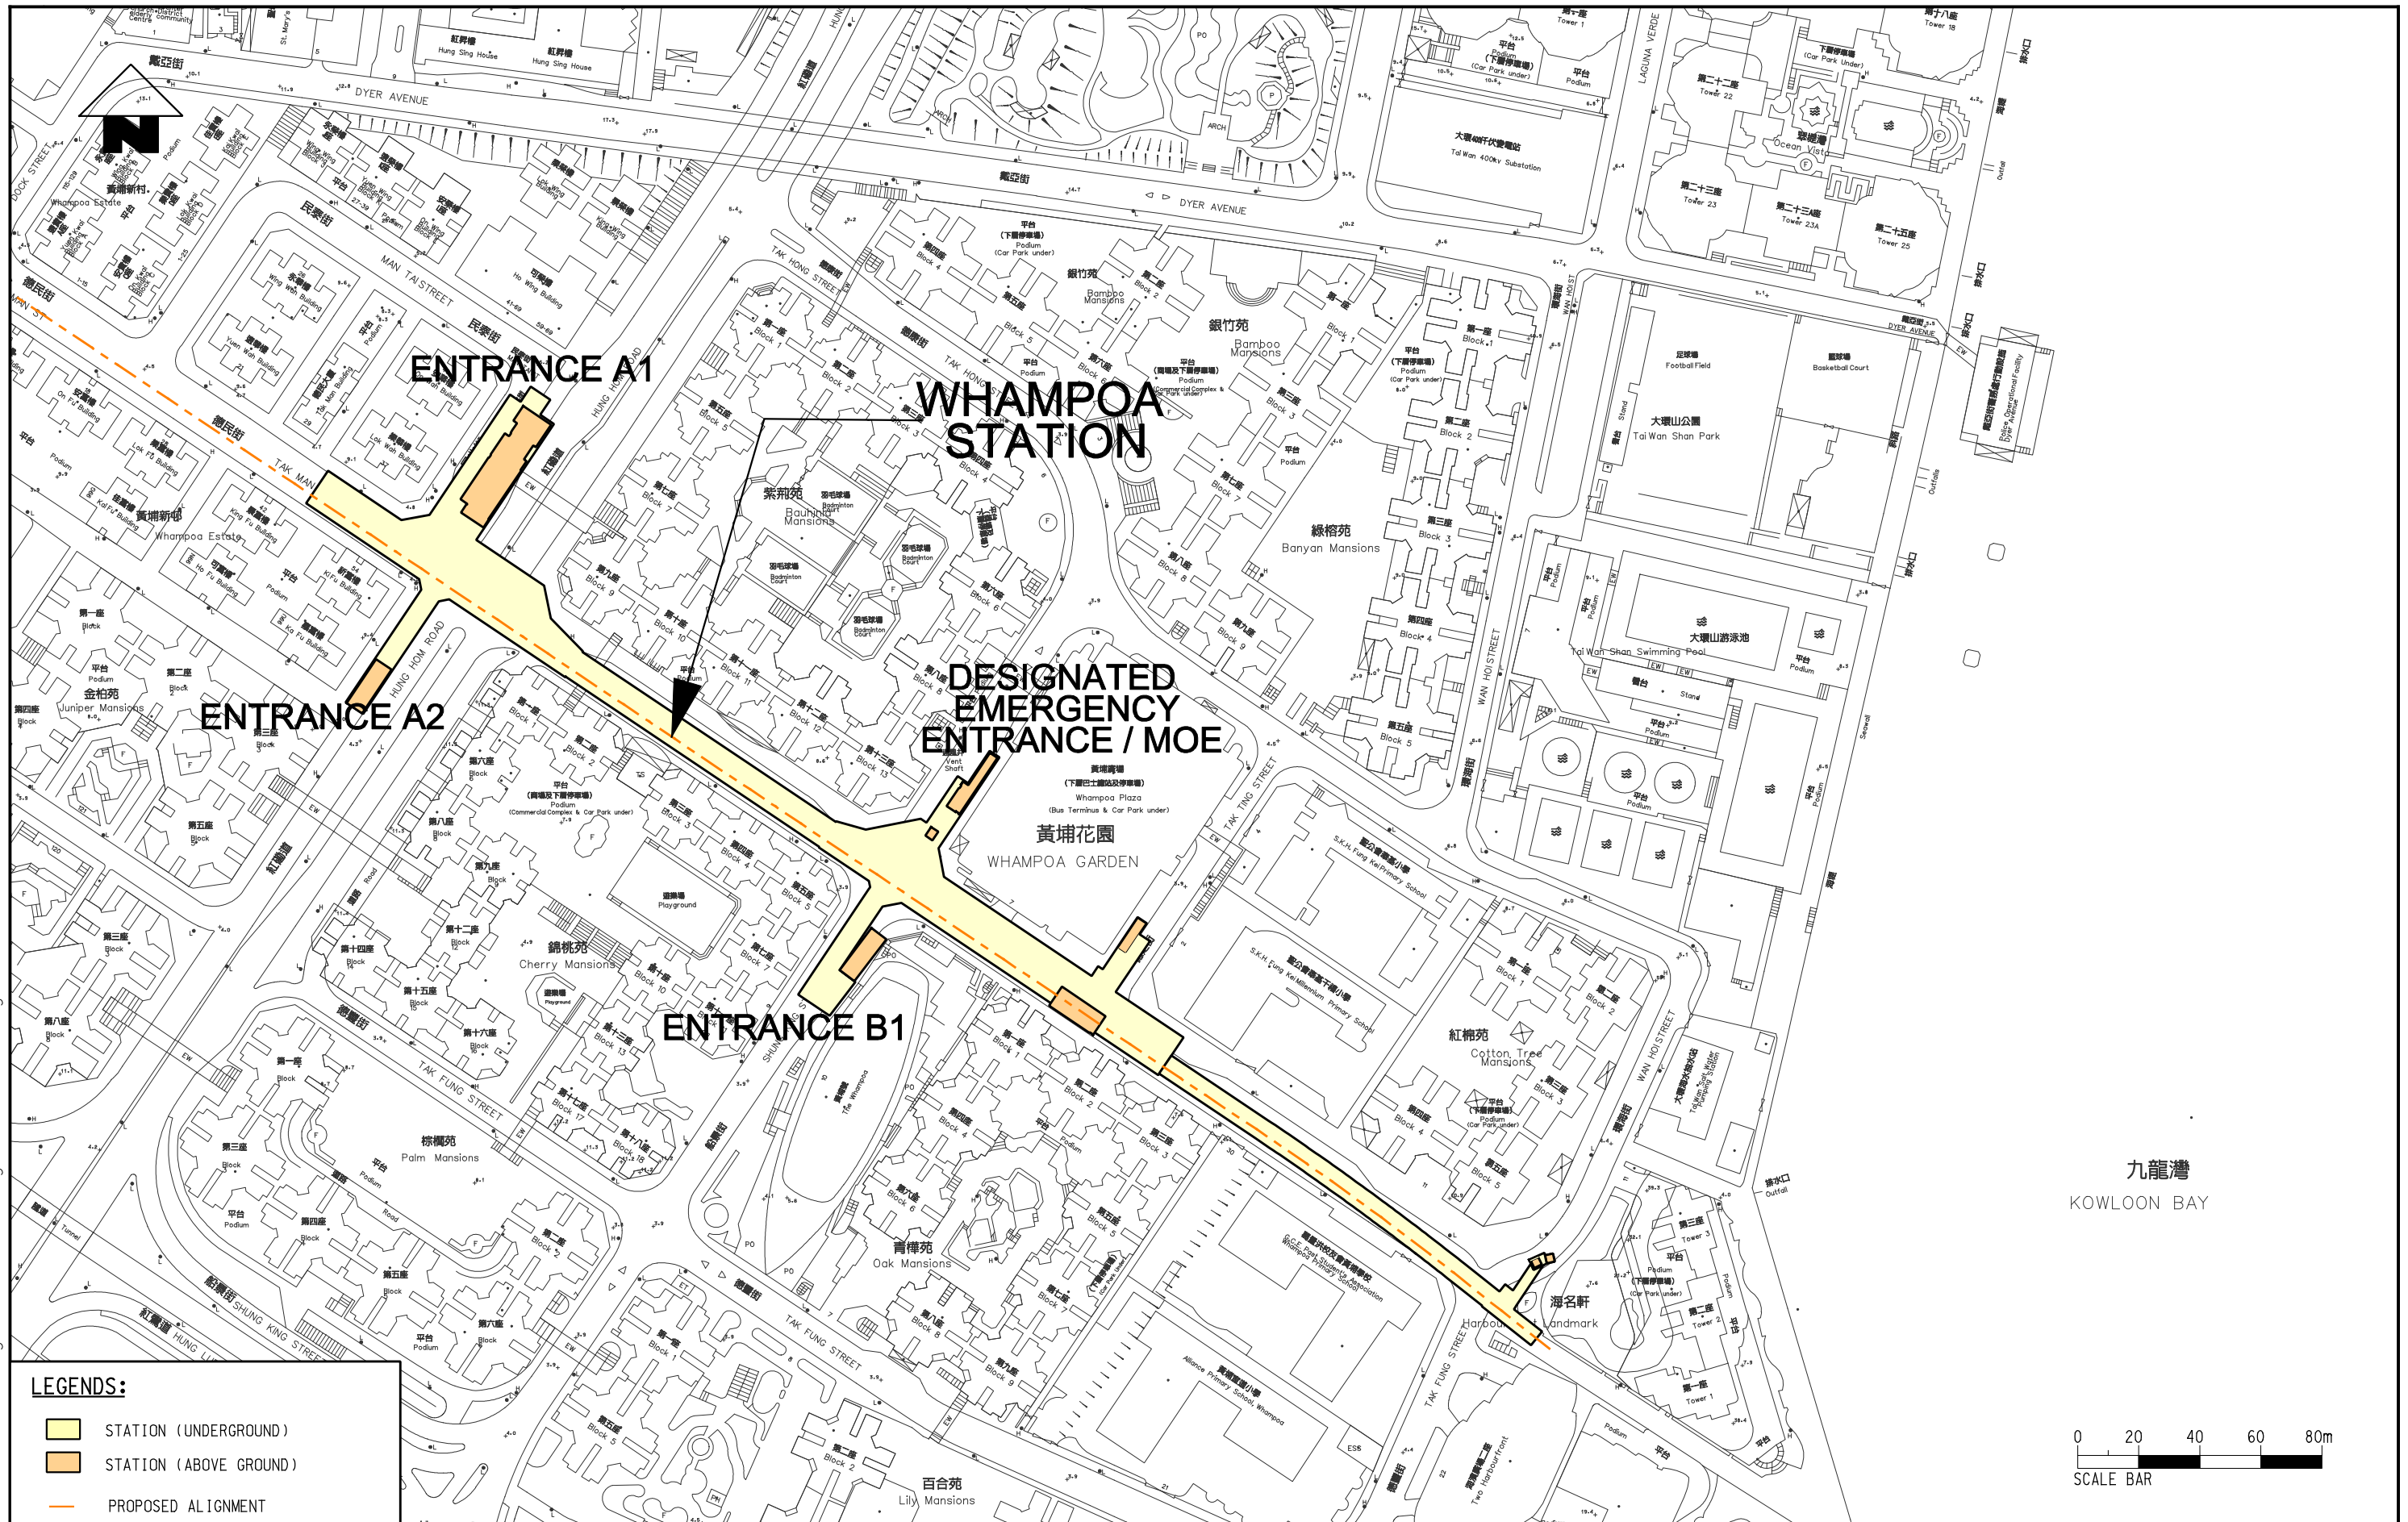

LEGENDS:

- STATION (UNDERGROUND)
- STATION (ABOVE GROUND)
- PROPOSED ALIGNMENT

九龍灣
KOWLOON BAY

0 20 40 60 80m
SCALE BAR

MEINHARDT
 Meinhardt Infrastructure and Environment Limited
 邁達基建環境工程顧問有限公司

MTR
 MTR Corporation Limited
 Kwun Tong Line Extension
 Contract No. NEX/2207
 Environmental Impact Assessment

LAYOUT OF WHA STATION

Figure:	3.12	Rev:	-
Scale:	1 : 2000 (A3)		