


3/8/2010 6:18:55 PM
 FILENAME: K:\9135 Kwun Tong Line Ext\drawing\Section 3\3.17.dgn

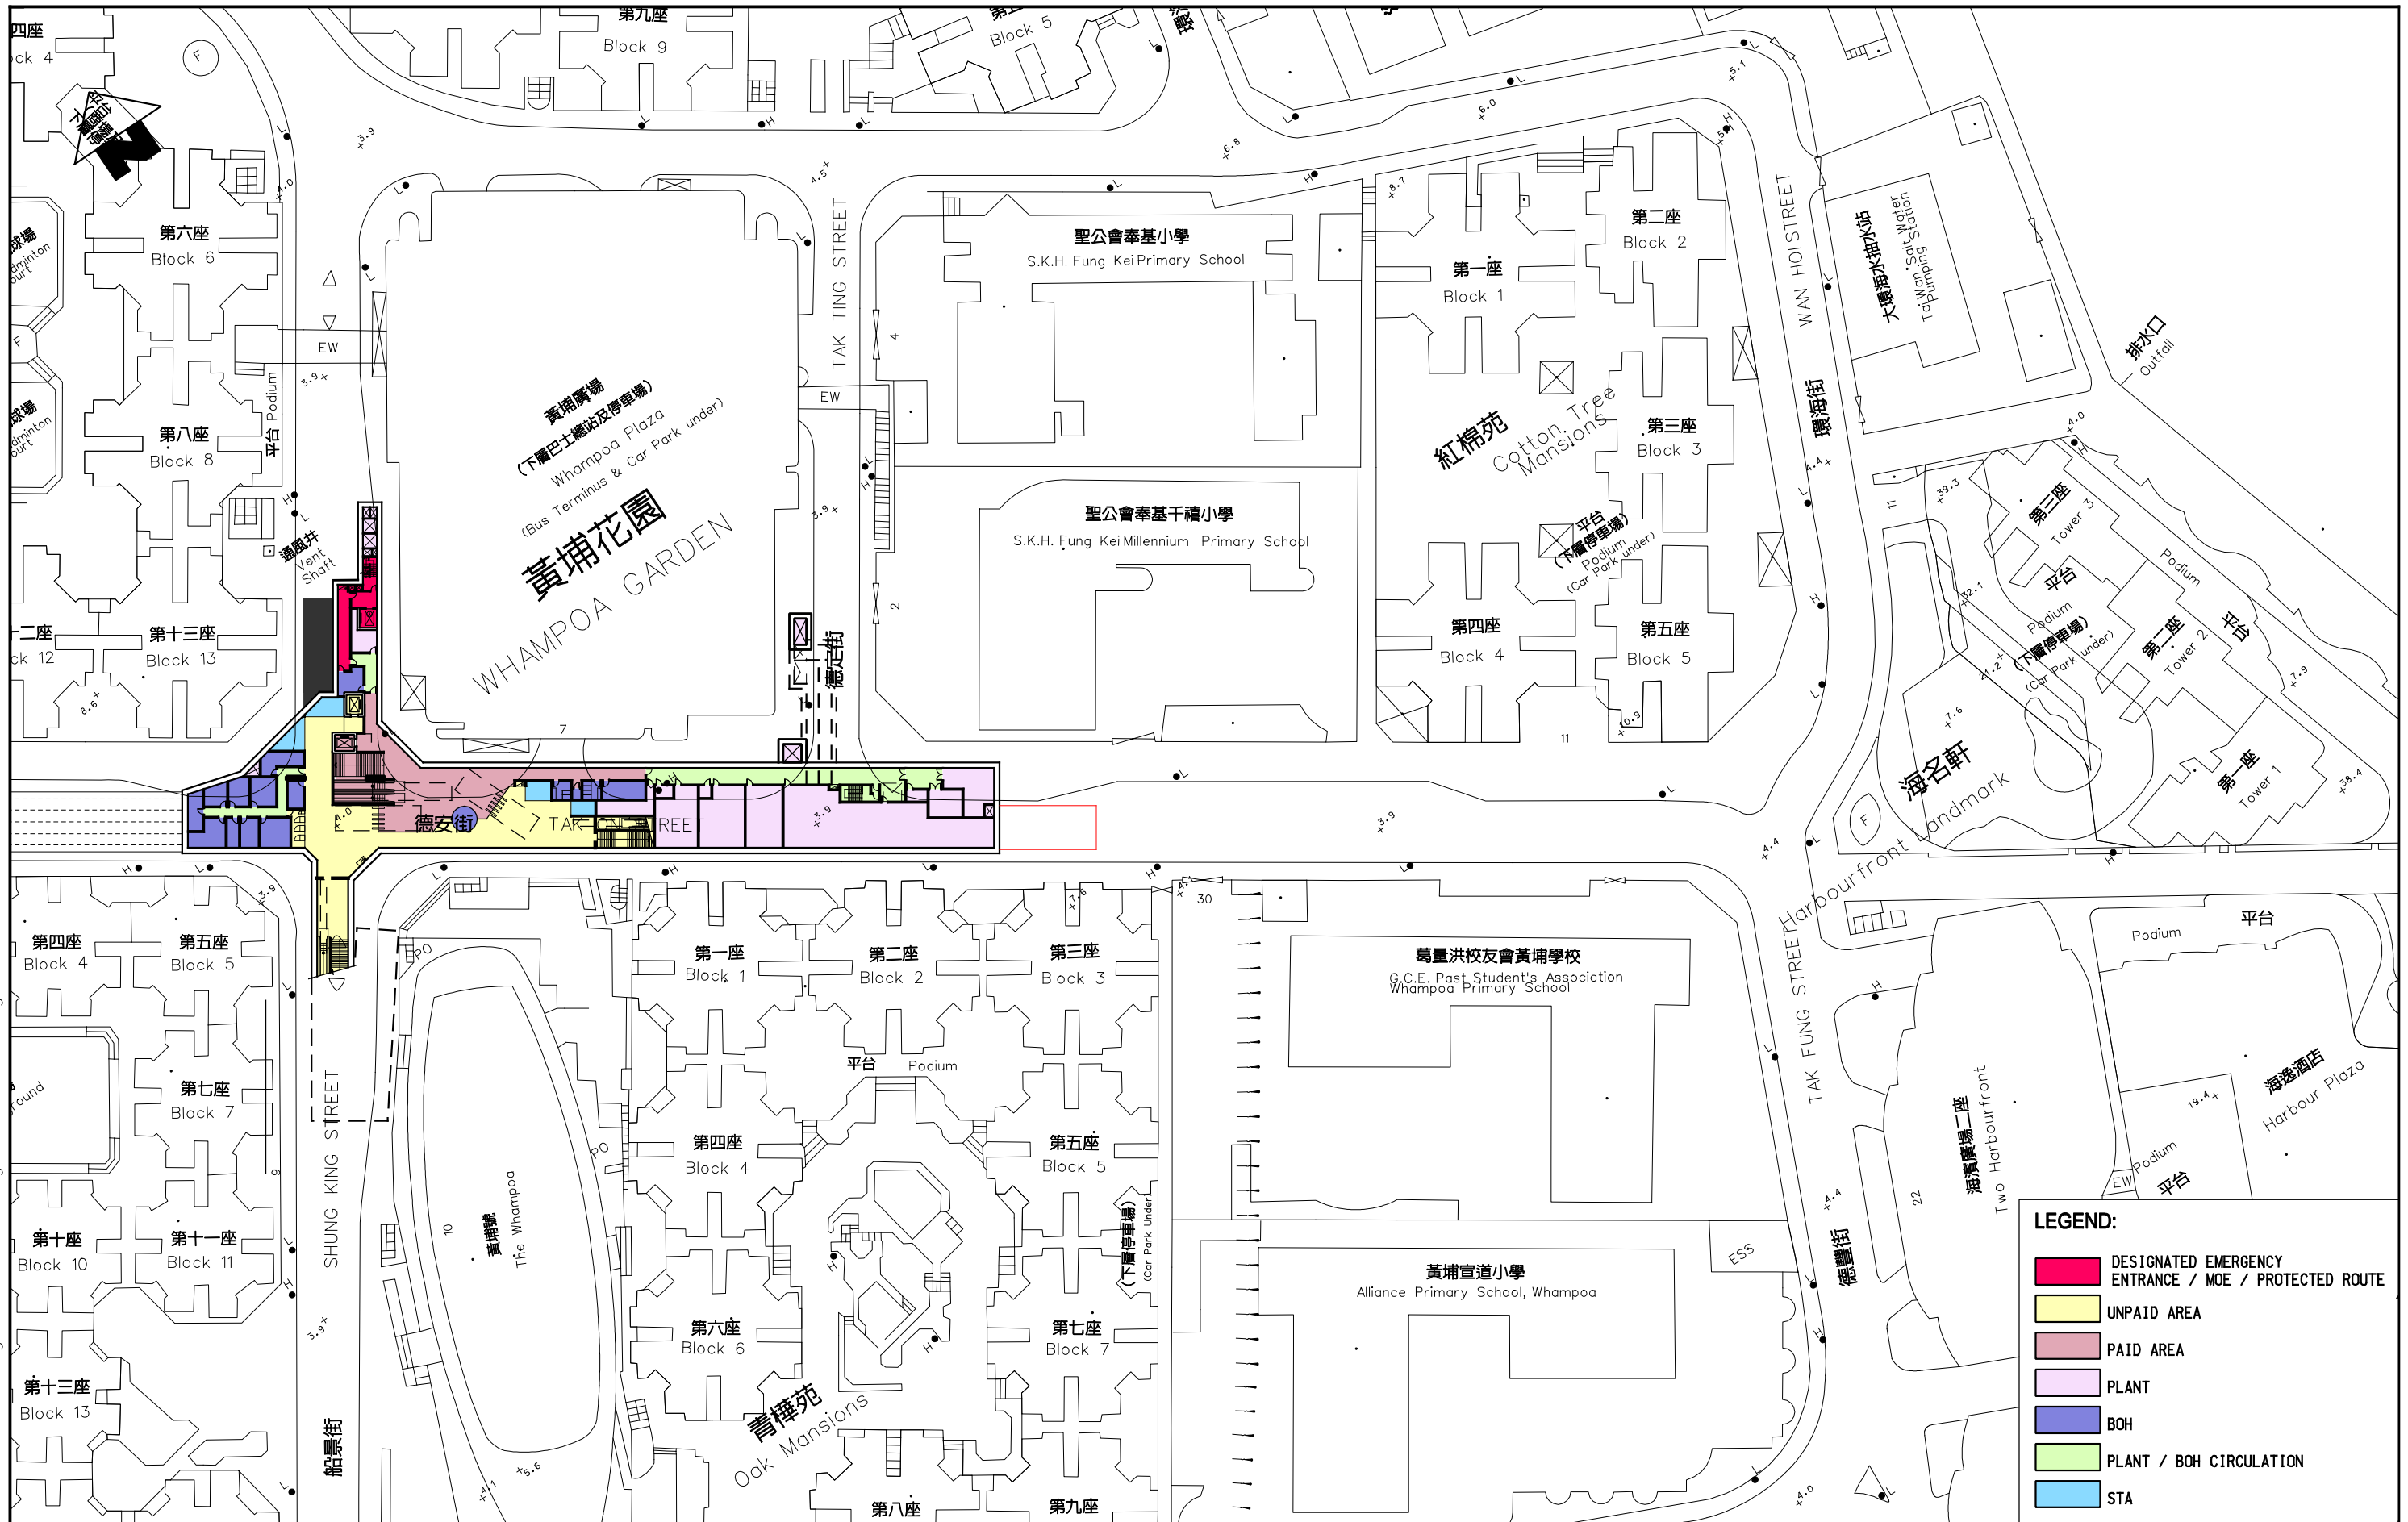

LEGEND:

- DESIGNATED EMERGENCY ENTRANCE / MOE / PROTECTED ROUTE
- UNPAID AREA
- PAID AREA
- PLANT
- BOH
- PLANT / BOH CIRCULATION
- STA



MTR Corporation Limited
 Kwun Tong Line Extension
 Contract No. NEX/2207
 Environmental Impact Assessment

EAST CONCOURSE OF WHA STATION

Figure:	3.17	Rev:
Scale:	1 : 1000 (A3)	