


3/8/2010 3:27:40 PM  
 FILENAME: K:\9135 Kwun Tong Line Ext\drawing\Section 3\3.18.dgn

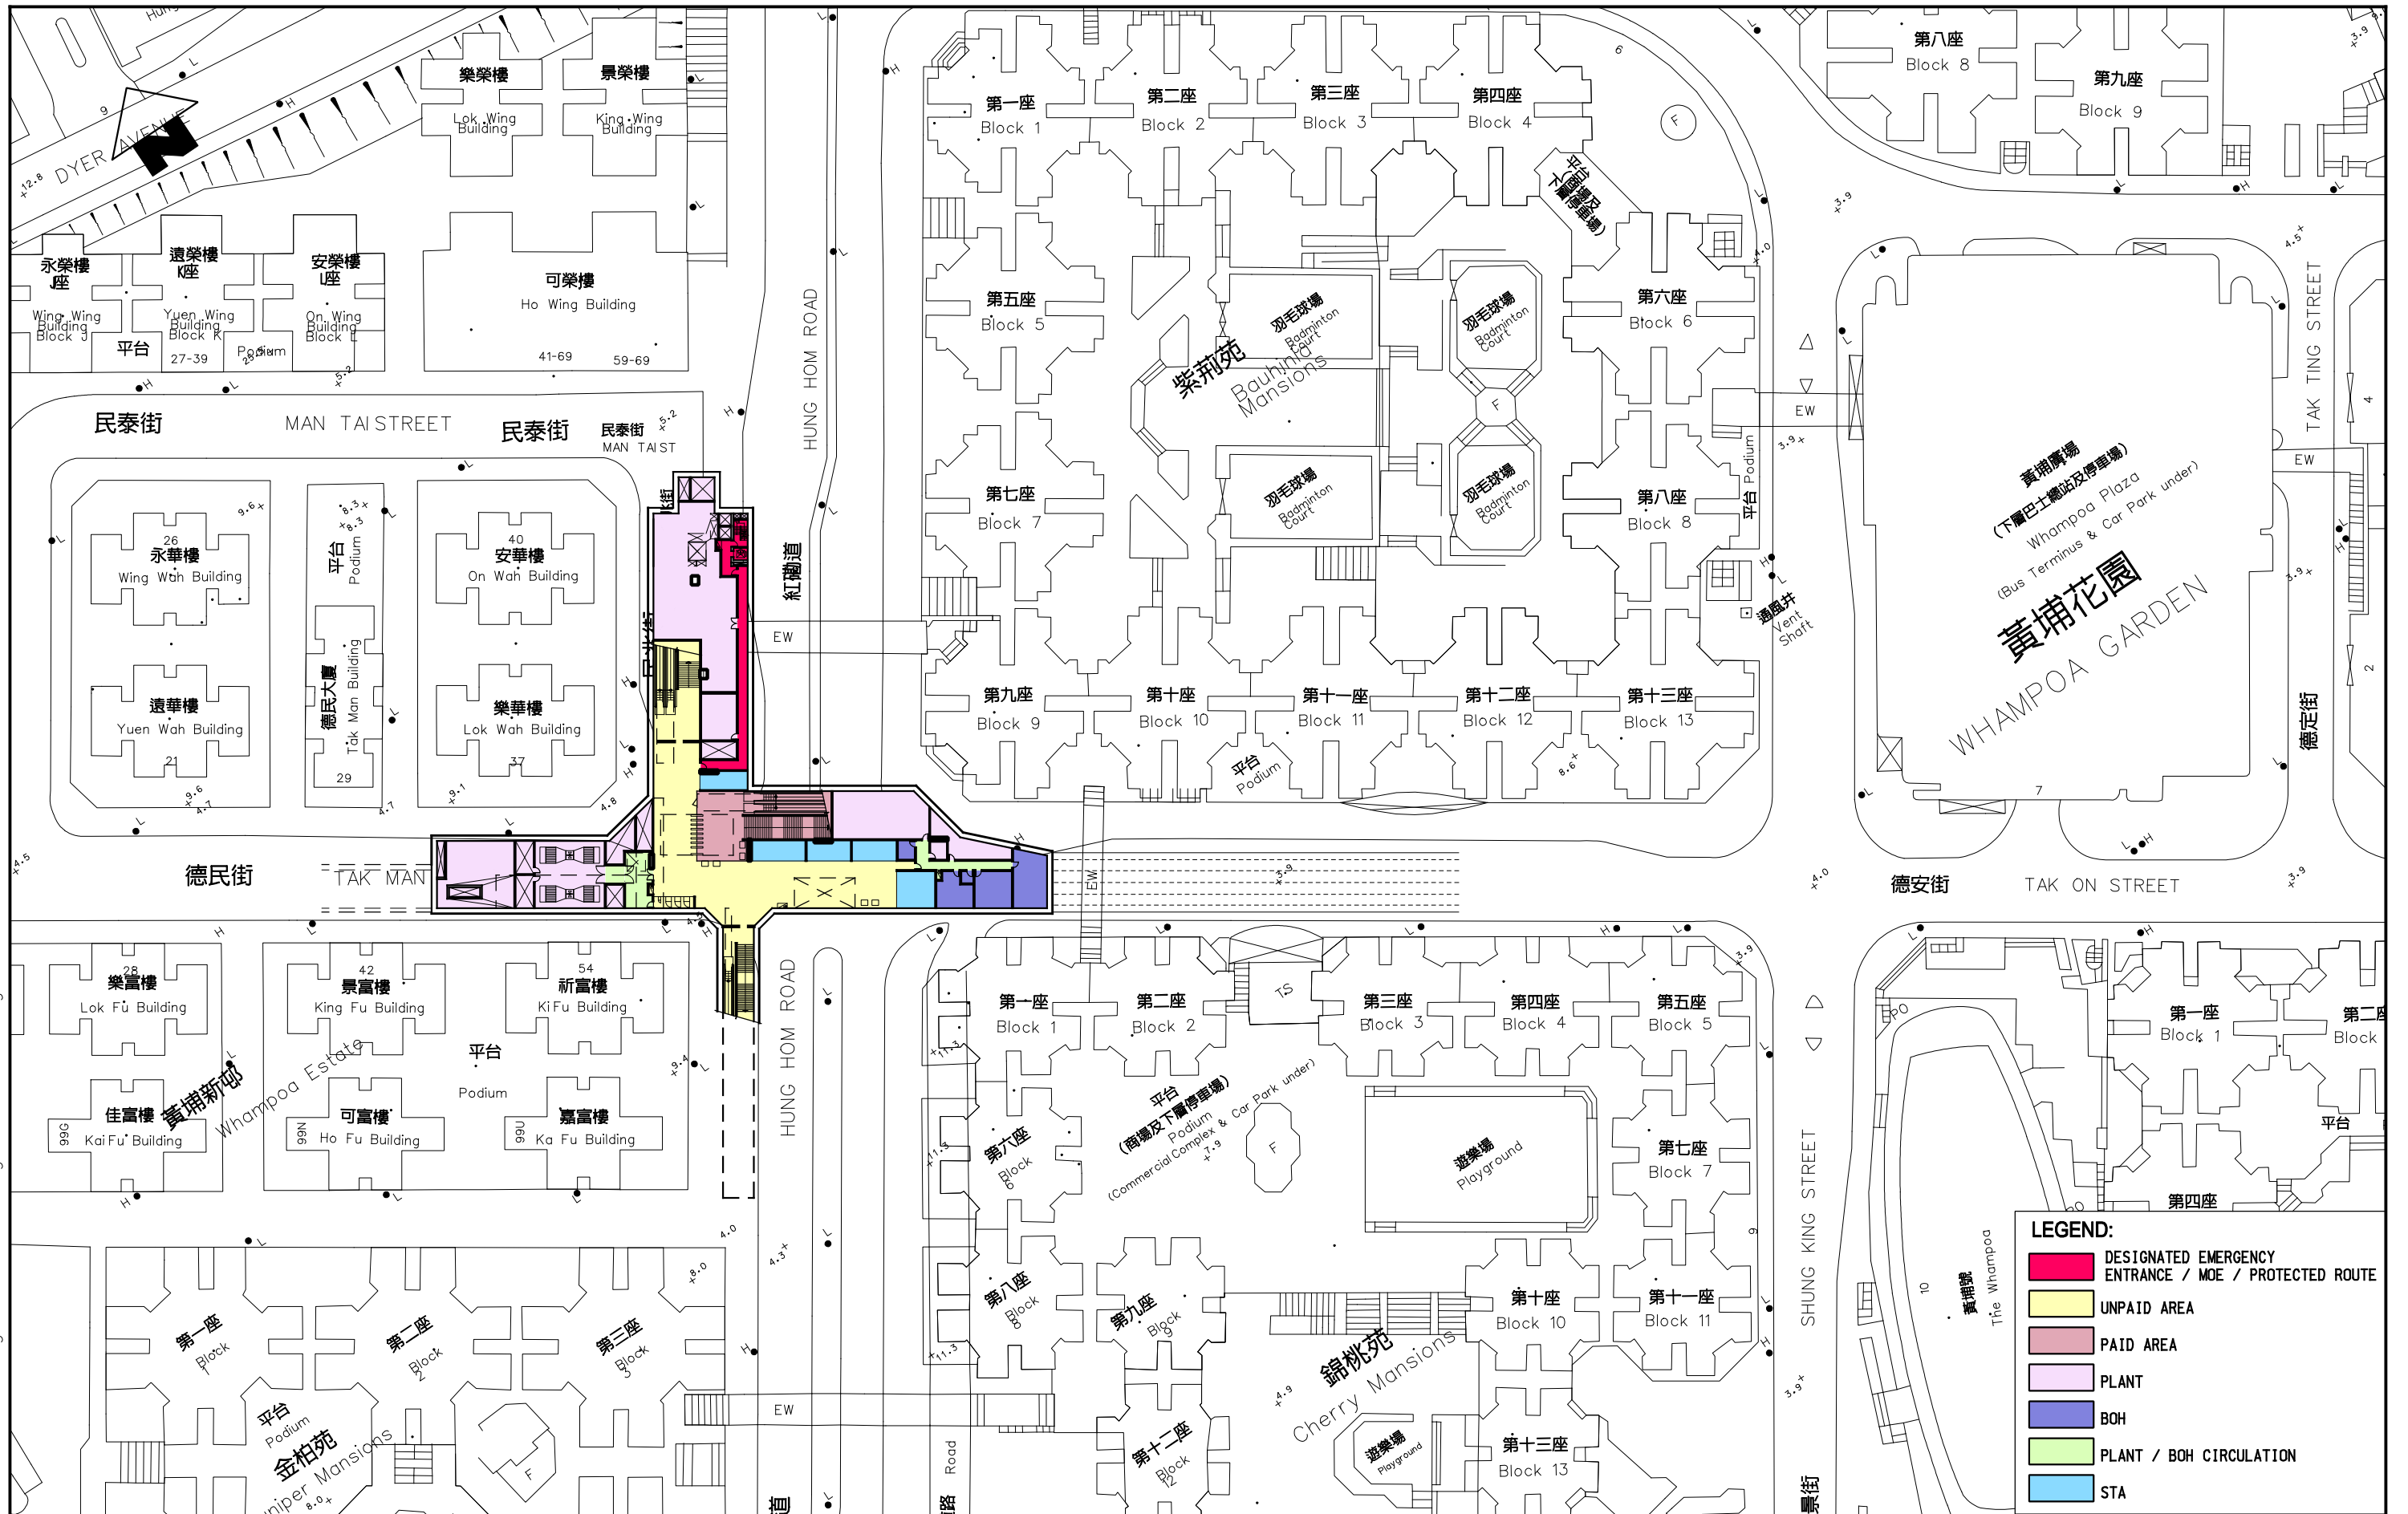

**LEGEND:**

- DESIGNATED EMERGENCY ENTRANCE / MOE / PROTECTED ROUTE
- UNPAID AREA
- PAID AREA
- PLANT
- BOH
- PLANT / BOH CIRCULATION
- STA



MTR Corporation Limited  
 Kwun Tong Line Extension  
 Contract No. NEX/2207  
 Environmental Impact Assessment

## WEST CONCOURSE OF WHA STATION

Figure:	3.18	Rev:	
Scale:	1 : 1000 (A3)		