



3/10/2010 5:51:44 PM
 FILENAME: K:\9135 Kwn Tong Line Ext\drawing\Section 3.3.4.dgn

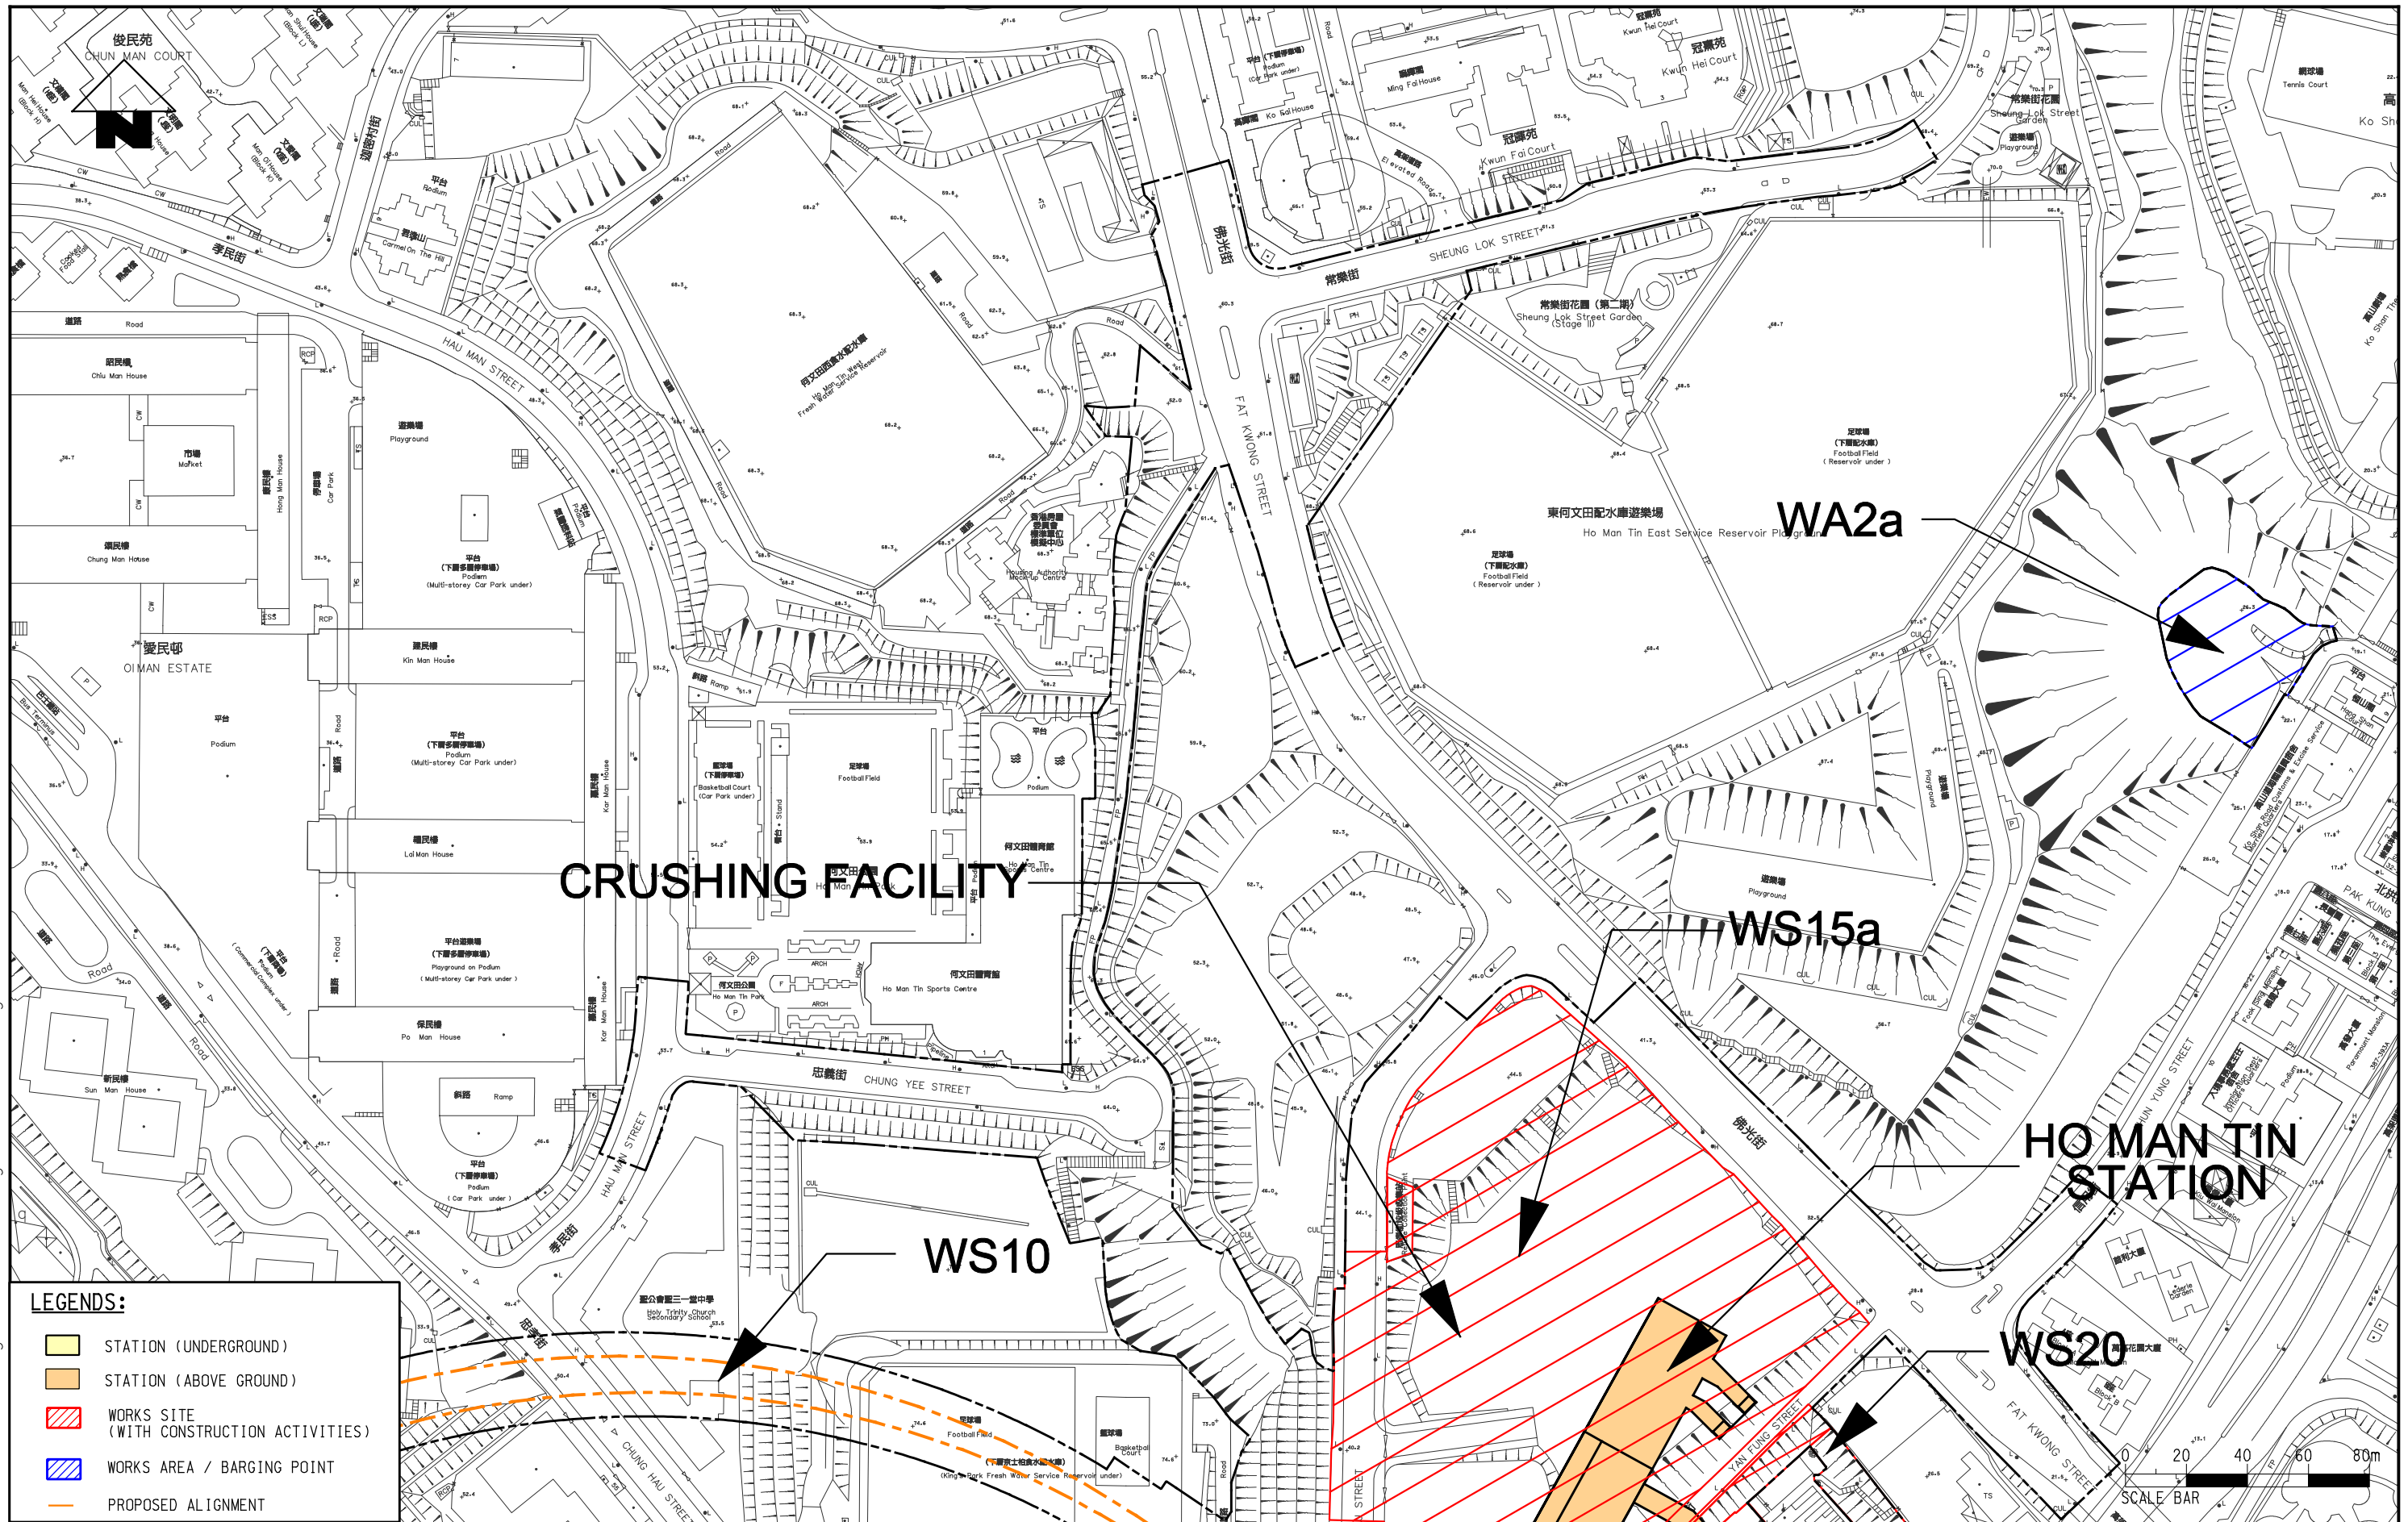

LEGENDS:

- STATION (UNDERGROUND)
- STATION (ABOVE GROUND)
- WORKS SITE (WITH CONSTRUCTION ACTIVITIES)
- WORKS AREA / BARGING POINT
- PROPOSED ALIGNMENT

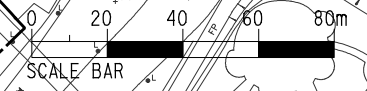

Meinhardt Infrastructure and Environment Limited
 邁達基建環境工程顧問有限公司

MTR Corporation Limited
 Kwn Tong Line Extension
 Contract No. NEX/2207
 Environmental Impact Assessment

MODIFIED PREFERRED SCHEME OF KTE PROJECT (SHEET 4 OF 10)

Figure:	3.4	Rev:	-
Scale:	1 : 2000 (A3)		