


4/15/2010 10:20:17 AM  
FILENAME: K:\9135 Kwn Tong Line Ext\drawing\Section 3\3.5.dgn

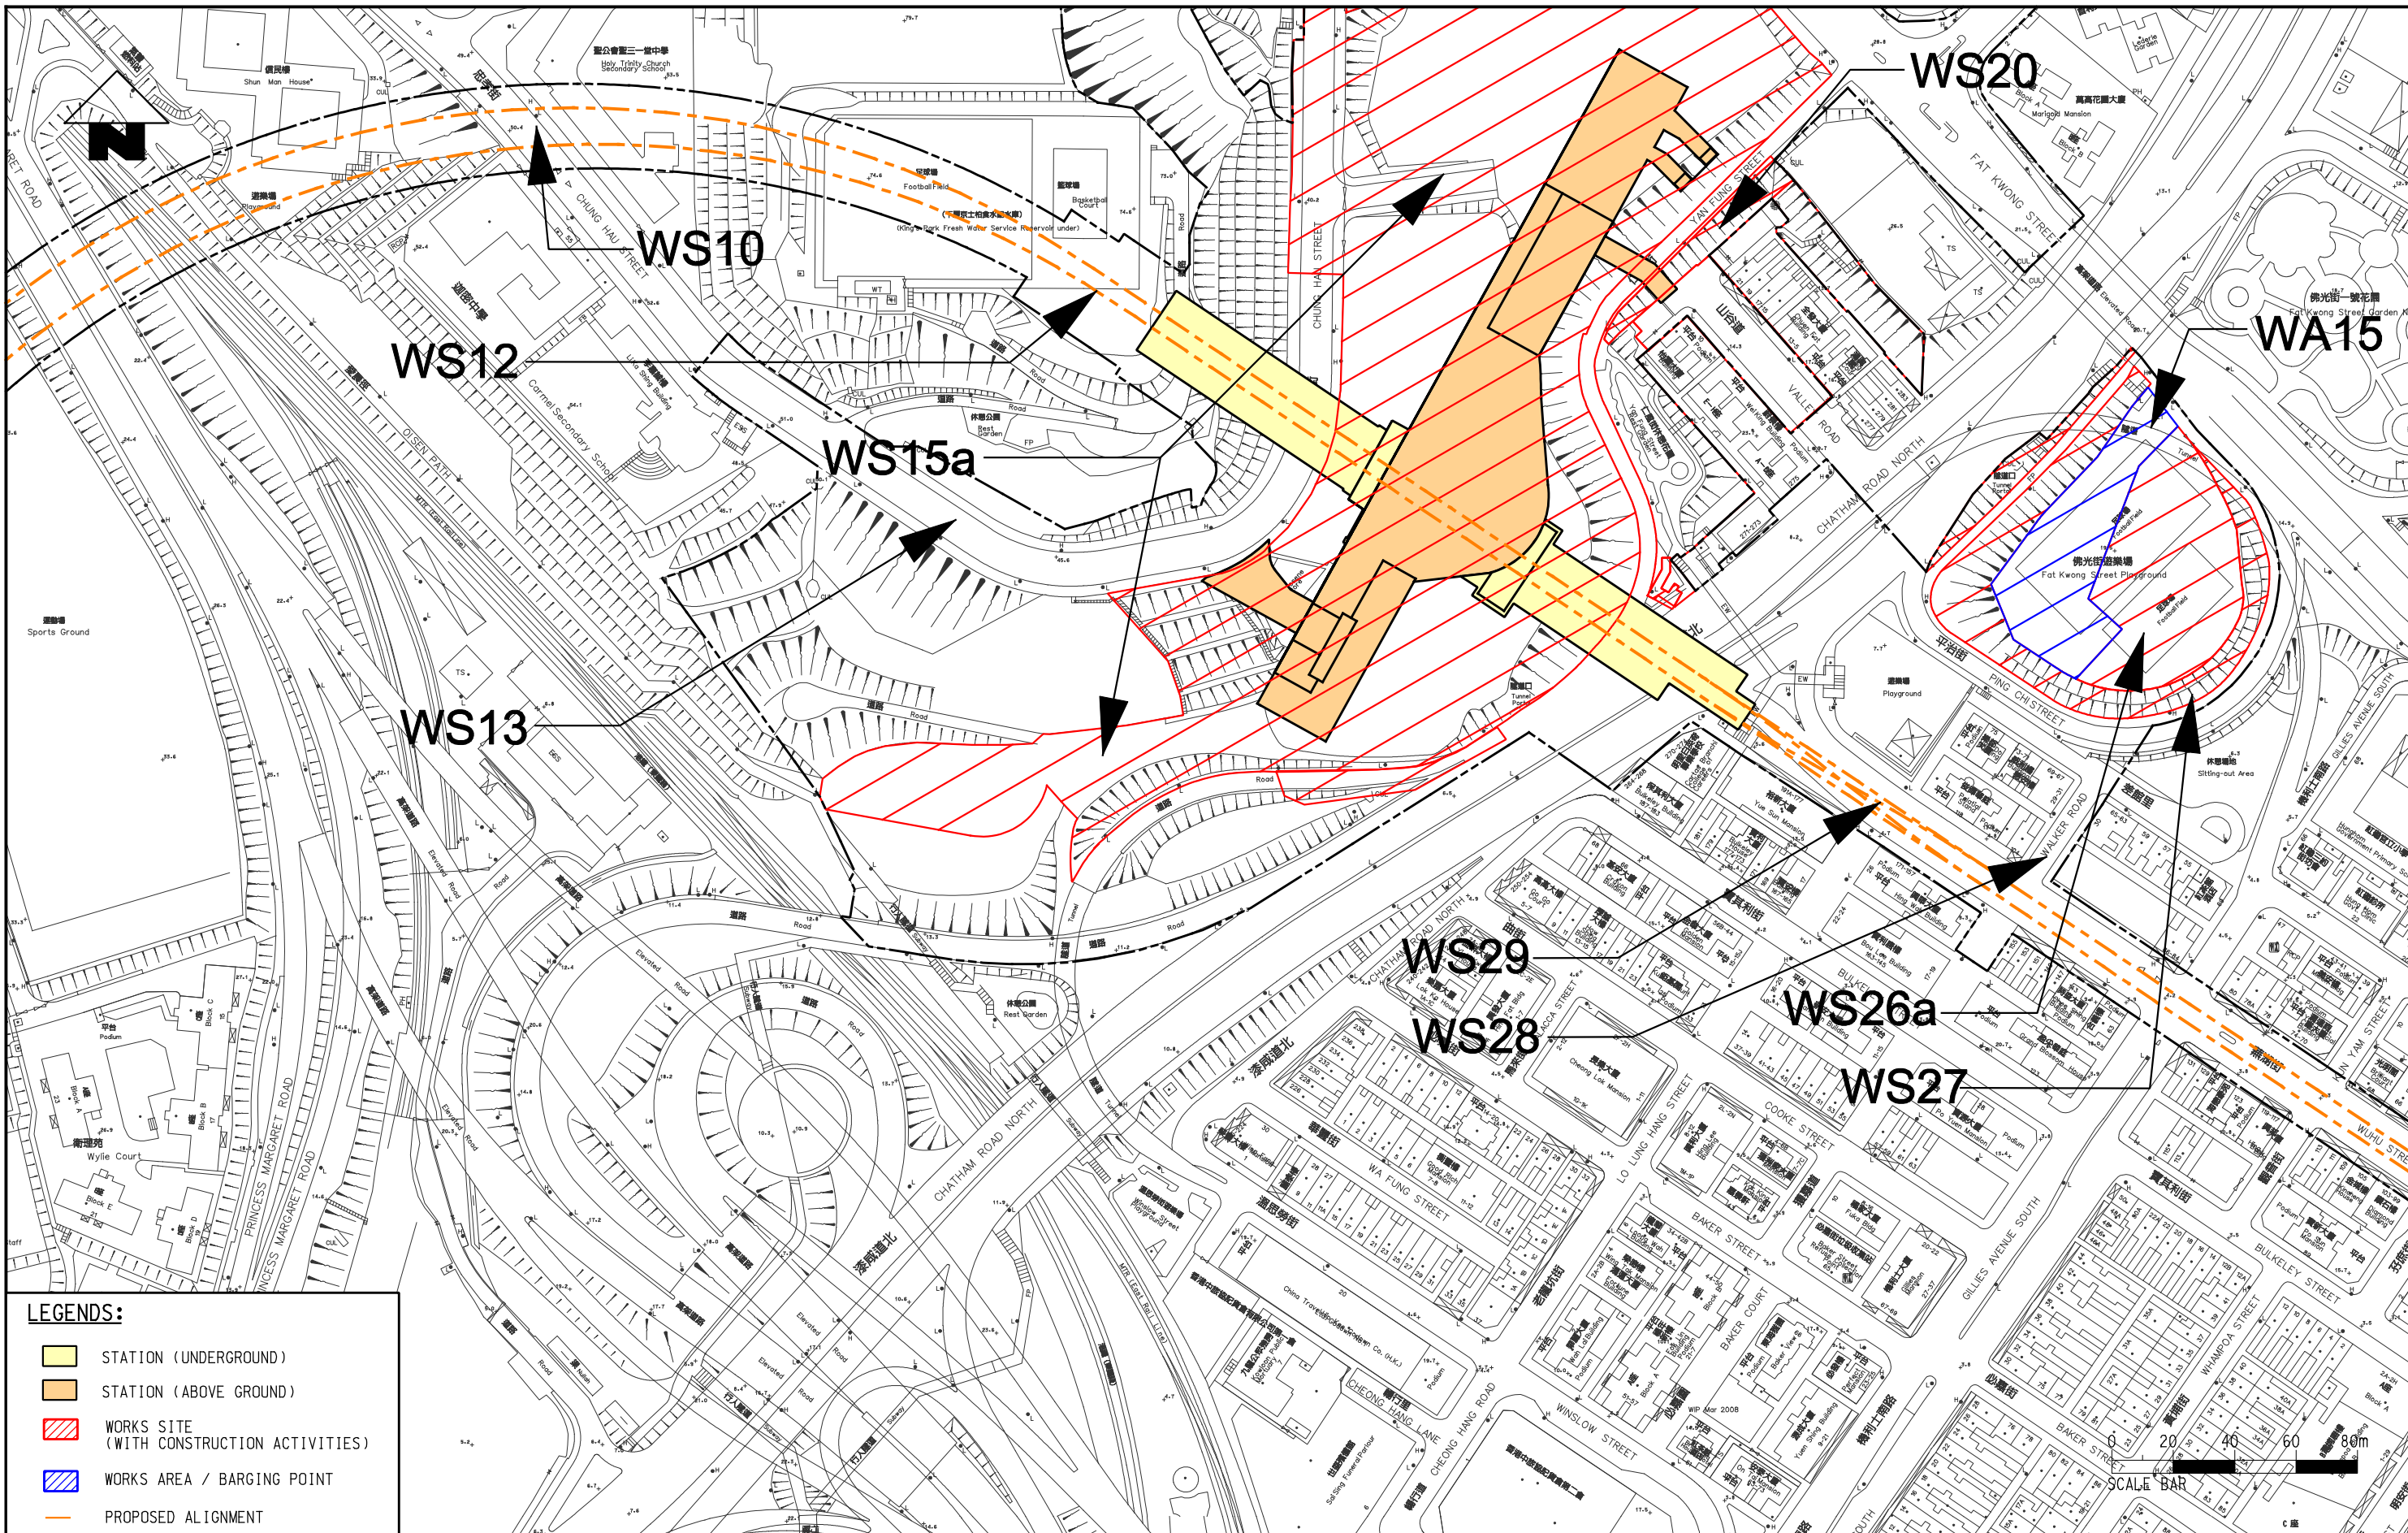

**LEGENDS:**

- STATION (UNDERGROUND)
- STATION (ABOVE GROUND)
- WORKS SITE (WITH CONSTRUCTION ACTIVITIES)
- WORKS AREA / BARGING POINT
- PROPOSED ALIGNMENT



Meinhardt Infrastructure and Environment Limited  
邁達基建環境工程顧問有限公司

MTR Corporation Limited  
Kwun Tong Line Extension  
Contract No. NEX/2207  
Environmental Impact Assessment

## MODIFIED PREFERRED SCHEME OF KTE PROJECT (SHEET 5 OF 10)

Figure:	3.5	Rev:	-
Scale:	1 : 2000 (A3)		