



4/26/2010 7:12:30 PM
 FILENAME: K:\9135 Kwon Tong Line Ext\drawing\Section 3\3.7.dgn

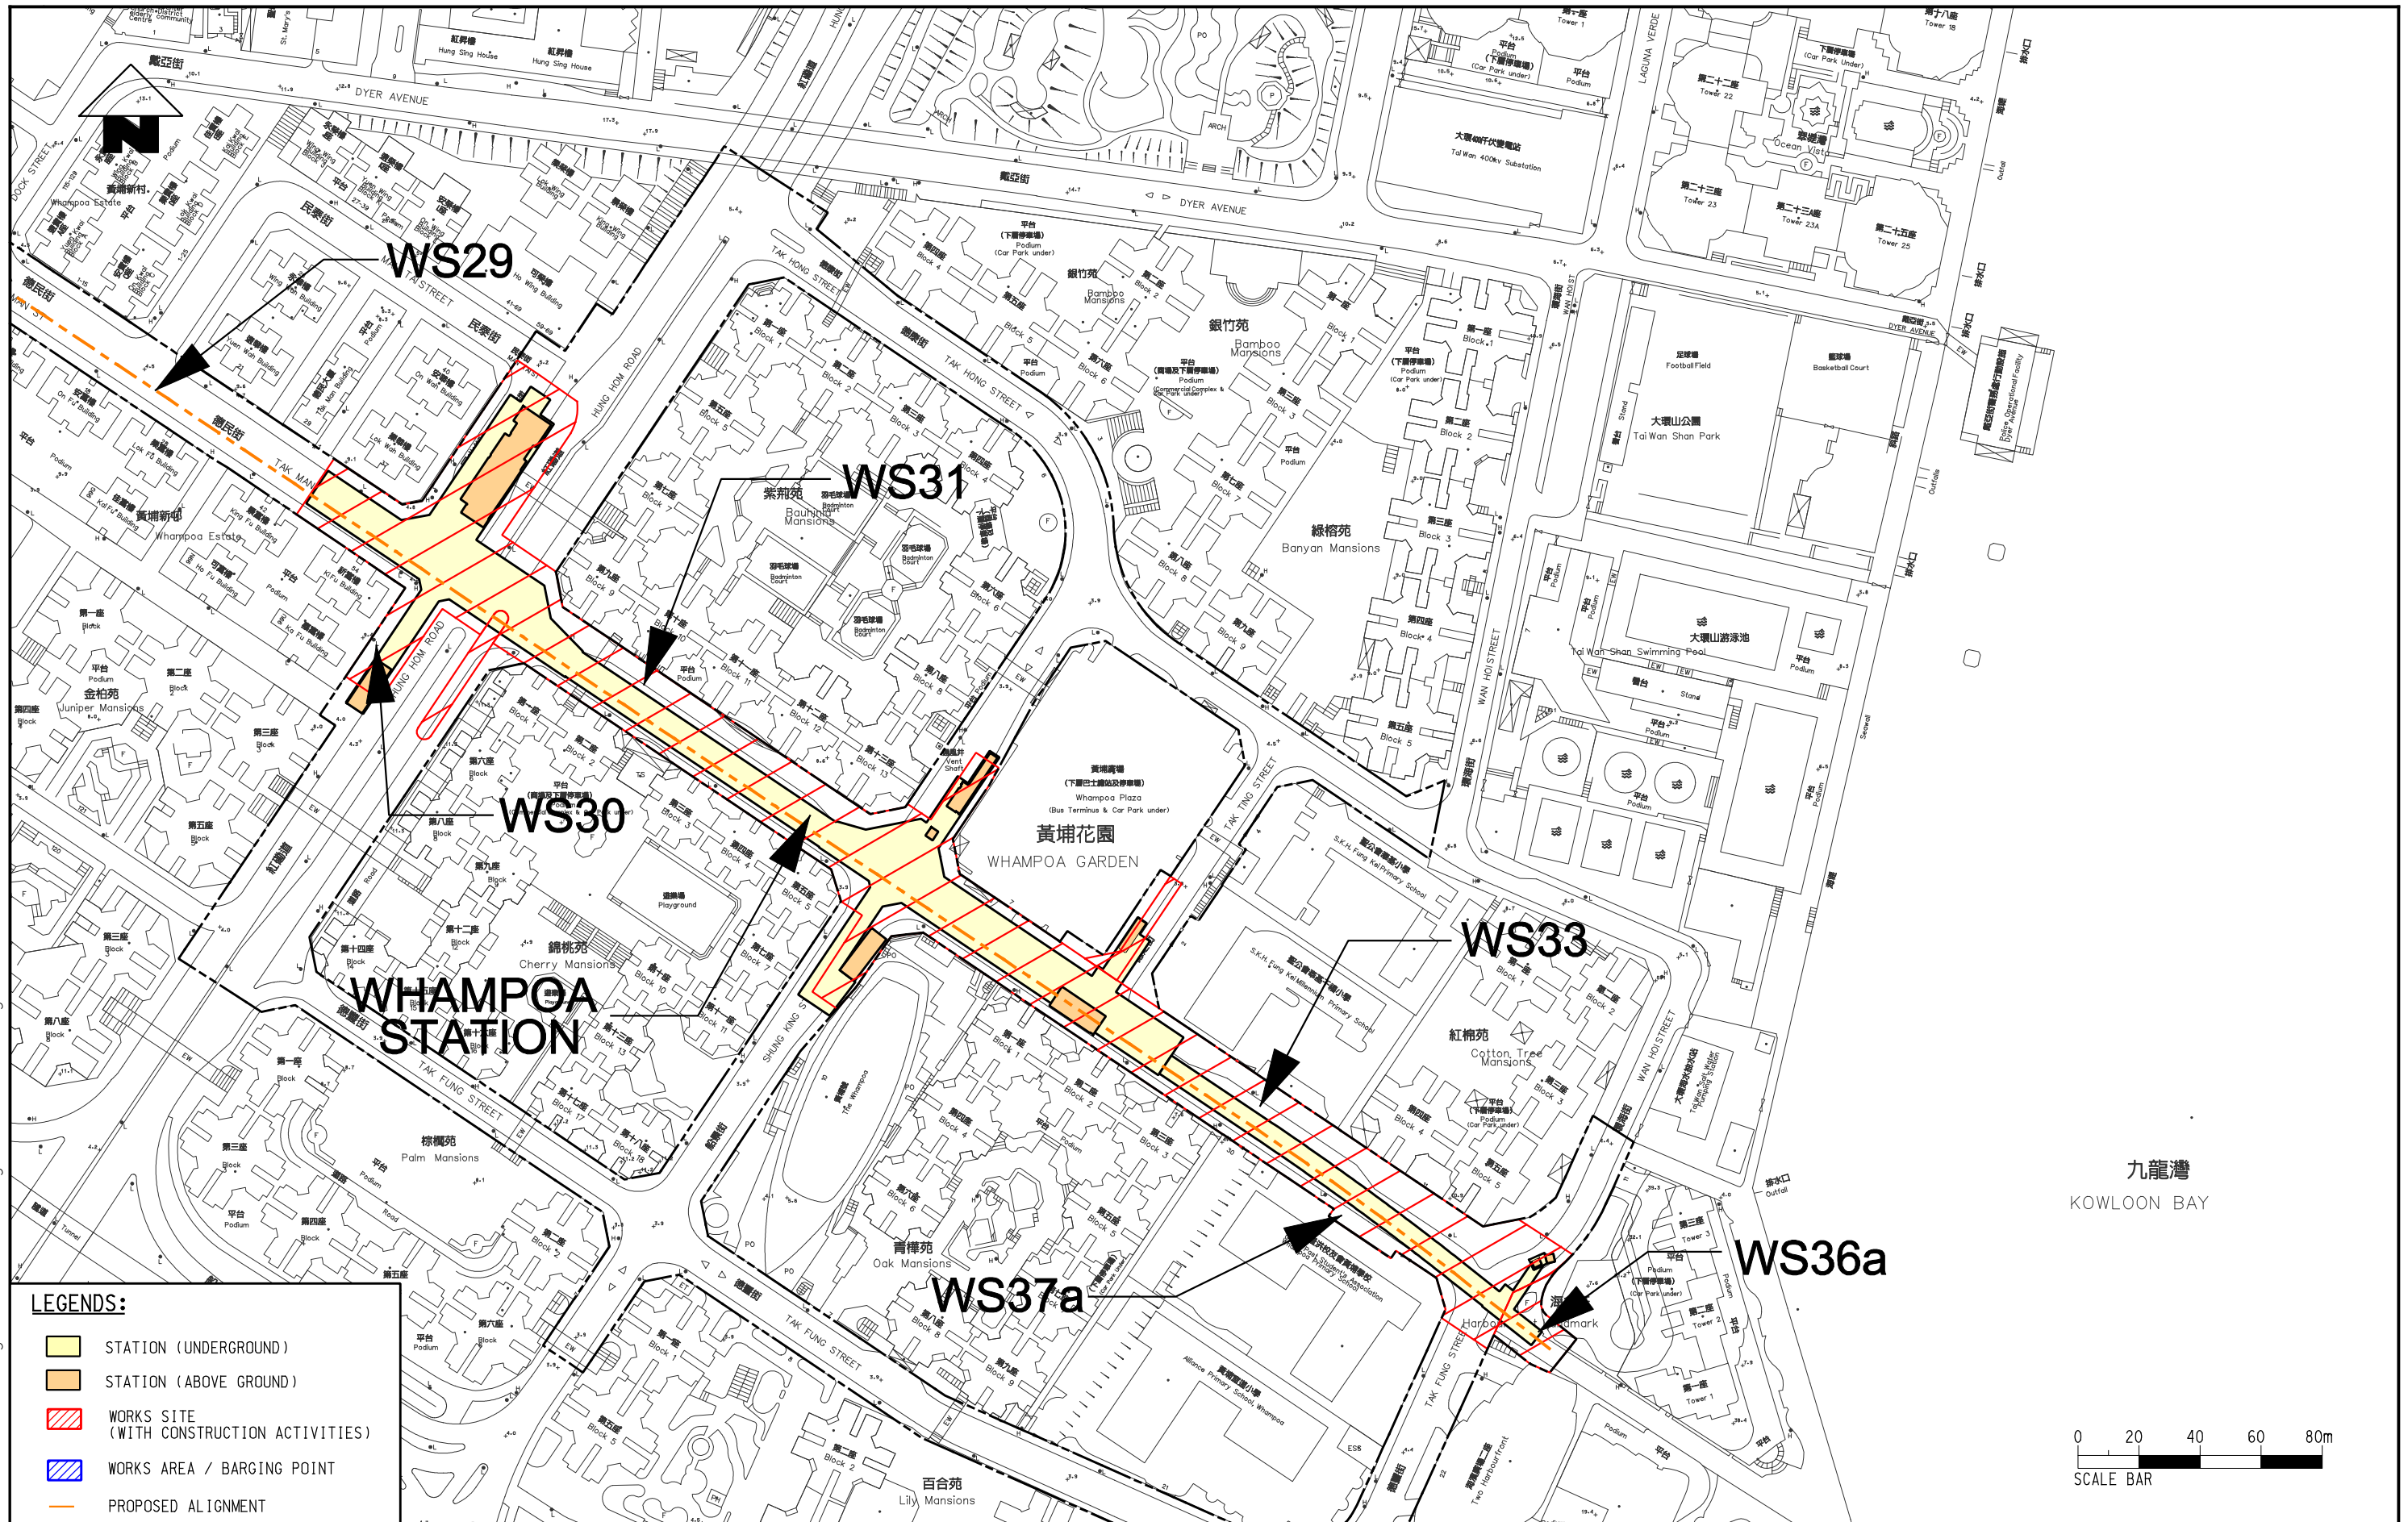

LEGENDS:

- STATION (UNDERGROUND)
- STATION (ABOVE GROUND)
- WORKS SITE (WITH CONSTRUCTION ACTIVITIES)
- WORKS AREA / BARGING POINT
- PROPOSED ALIGNMENT

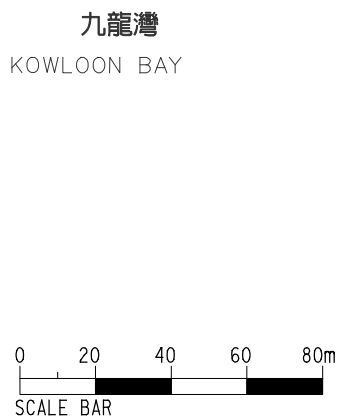

MTR Corporation Limited
 Kwon Tong Line Extension
 Contract No. NEX/2207
 Environmental Impact Assessment

**MODIFIED PREFERRED SCHEME OF KTE PROJECT
 (SHEET 7 OF 10)**

Figure:	3.7	Rev:	-
Scale:	1 : 2000 (A3)		