



3/10/2010 5:54:28 PM
 FILENAME: K:\9135 Kwun Tong Line Ext\drawing\Section 3\3.8.dgn

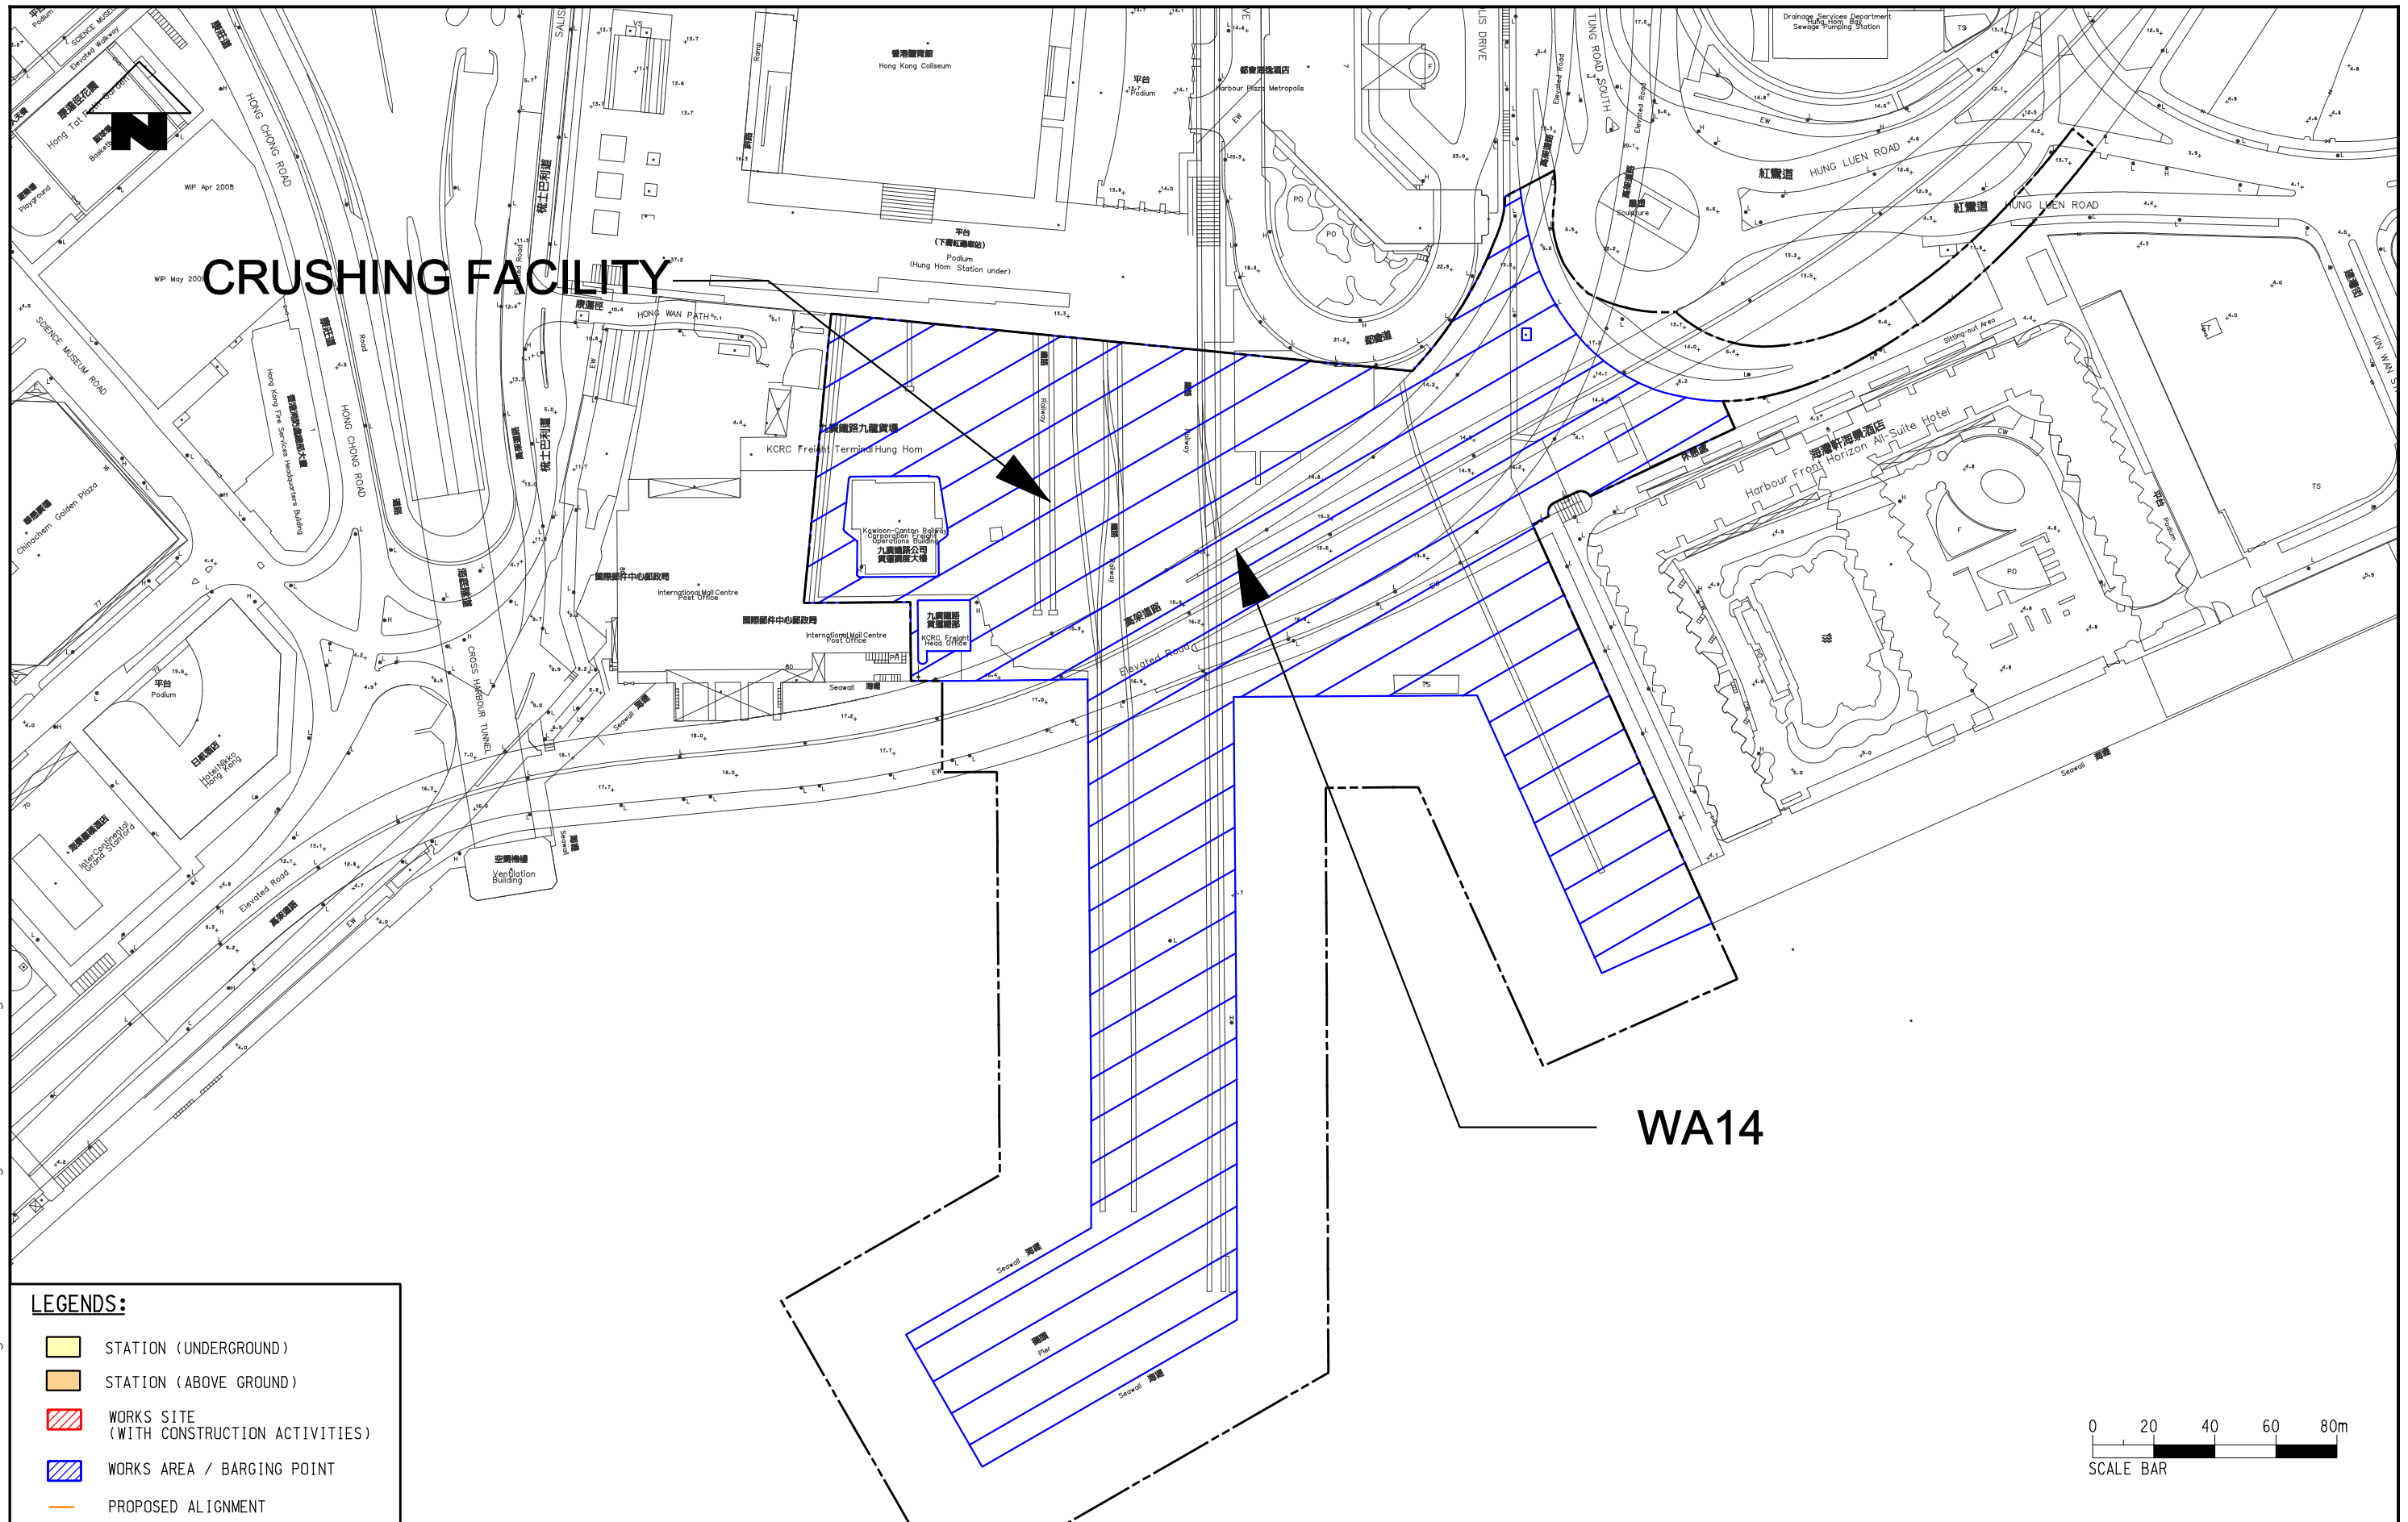

- LEGENDS:**
- STATION (UNDERGROUND)
 - STATION (ABOVE GROUND)
 - WORKS SITE (WITH CONSTRUCTION ACTIVITIES)
 - WORKS AREA / BARGING POINT
 - PROPOSED ALIGNMENT

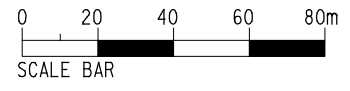

MTR Corporation Limited
 Kwun Tong Line Extension
 Contract No. NEX/2207
 Environmental Impact Assessment

**MODIFIED PREFERRED SCHEME OF KTE PROJECT
 (SHEET 8 OF 10)**

Figure:	3.8	Rev:	-
Scale:	1 : 2000 (A3)		