


1/19/2010 5:01:43 PM
FILENAME: K:\9135 Kwn Tong Line Ext\drawing\ASR\6.3.dgn

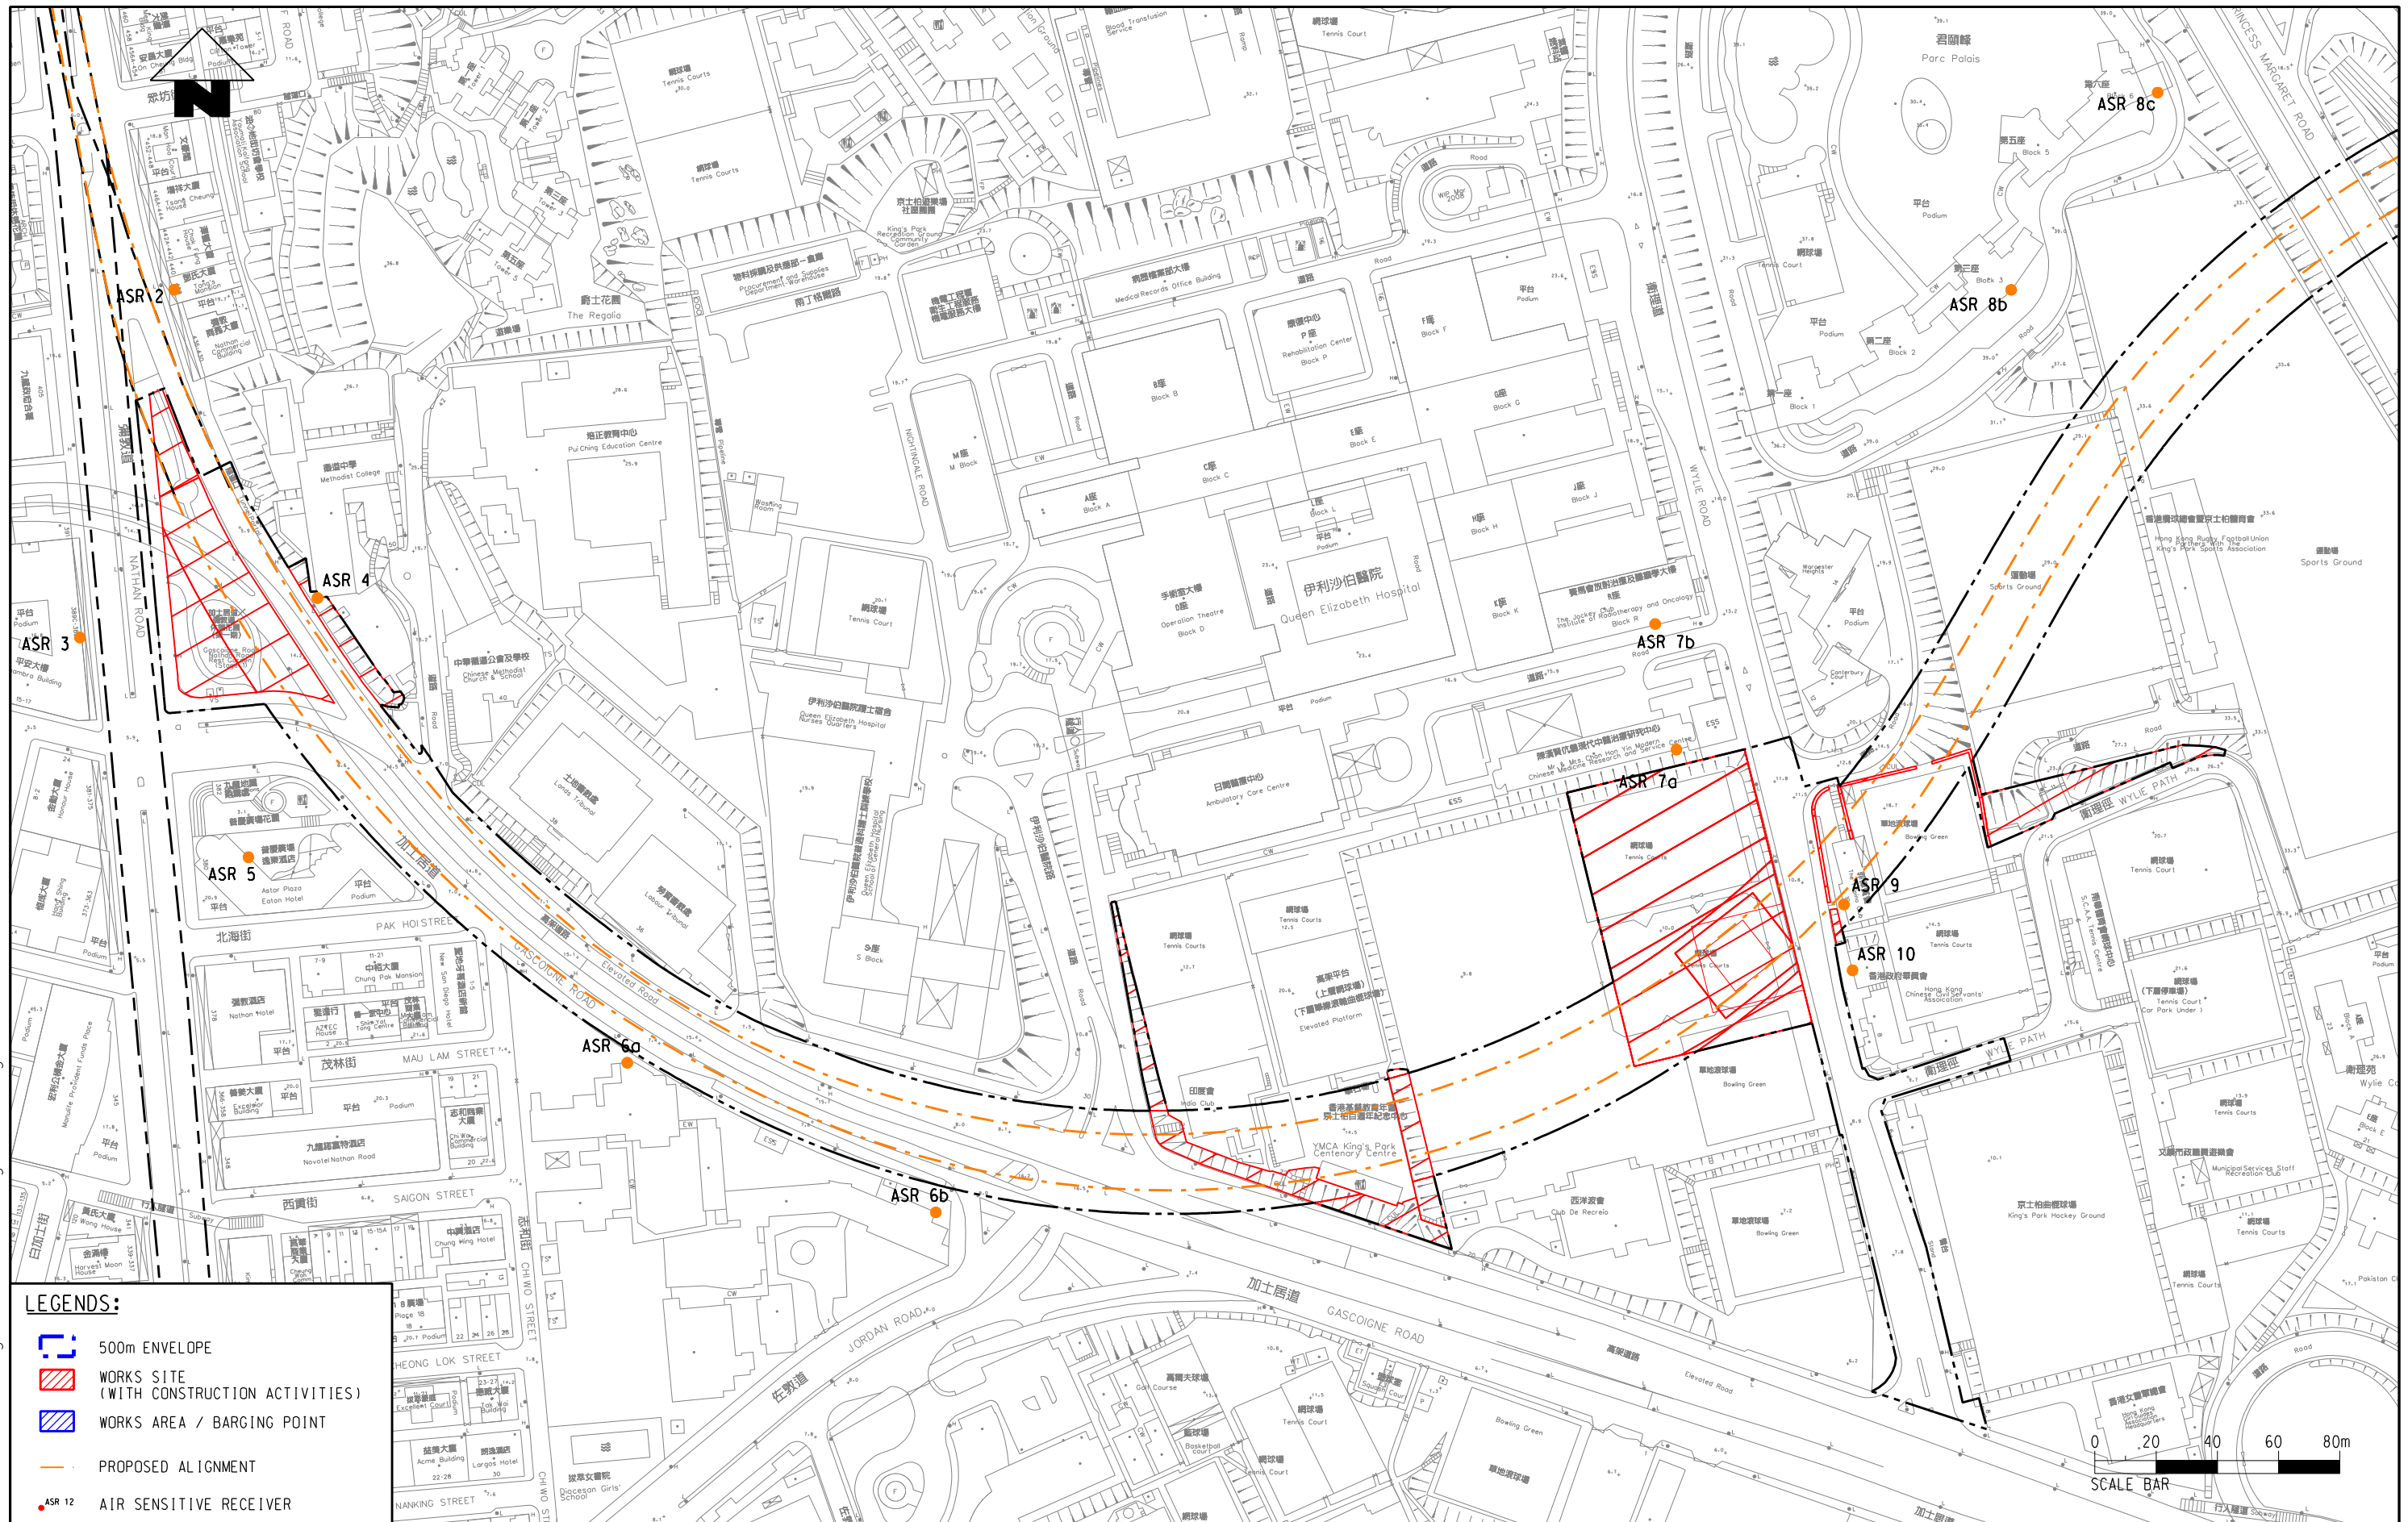

LEGENDS:

- 500m ENVELOPE
- WORKS SITE (WITH CONSTRUCTION ACTIVITIES)
- WORKS AREA / BARGING POINT
- PROPOSED ALIGNMENT
- ASR 12 AIR SENSITIVE RECEIVER



Meinhardt Infrastructure and Environment Limited
邁進基建環保工程顧問有限公司

MTR Corporation Limited
Kwn Tong Line Extension
Contract No. NEX/2207
Environmental Impact Assessment

REPRESENTATIVE AIR SENSITIVE RECEIVERS SHEET 3 OF 9

Figure:	6.3	Rev:	-
Scale:	1 : 2000 (A3)		