



4/15/2010 10:26:31 AM
 FILENAME: K:\9135 Kwn Tong Line Ext\drawing\ASR\6.5.dgn

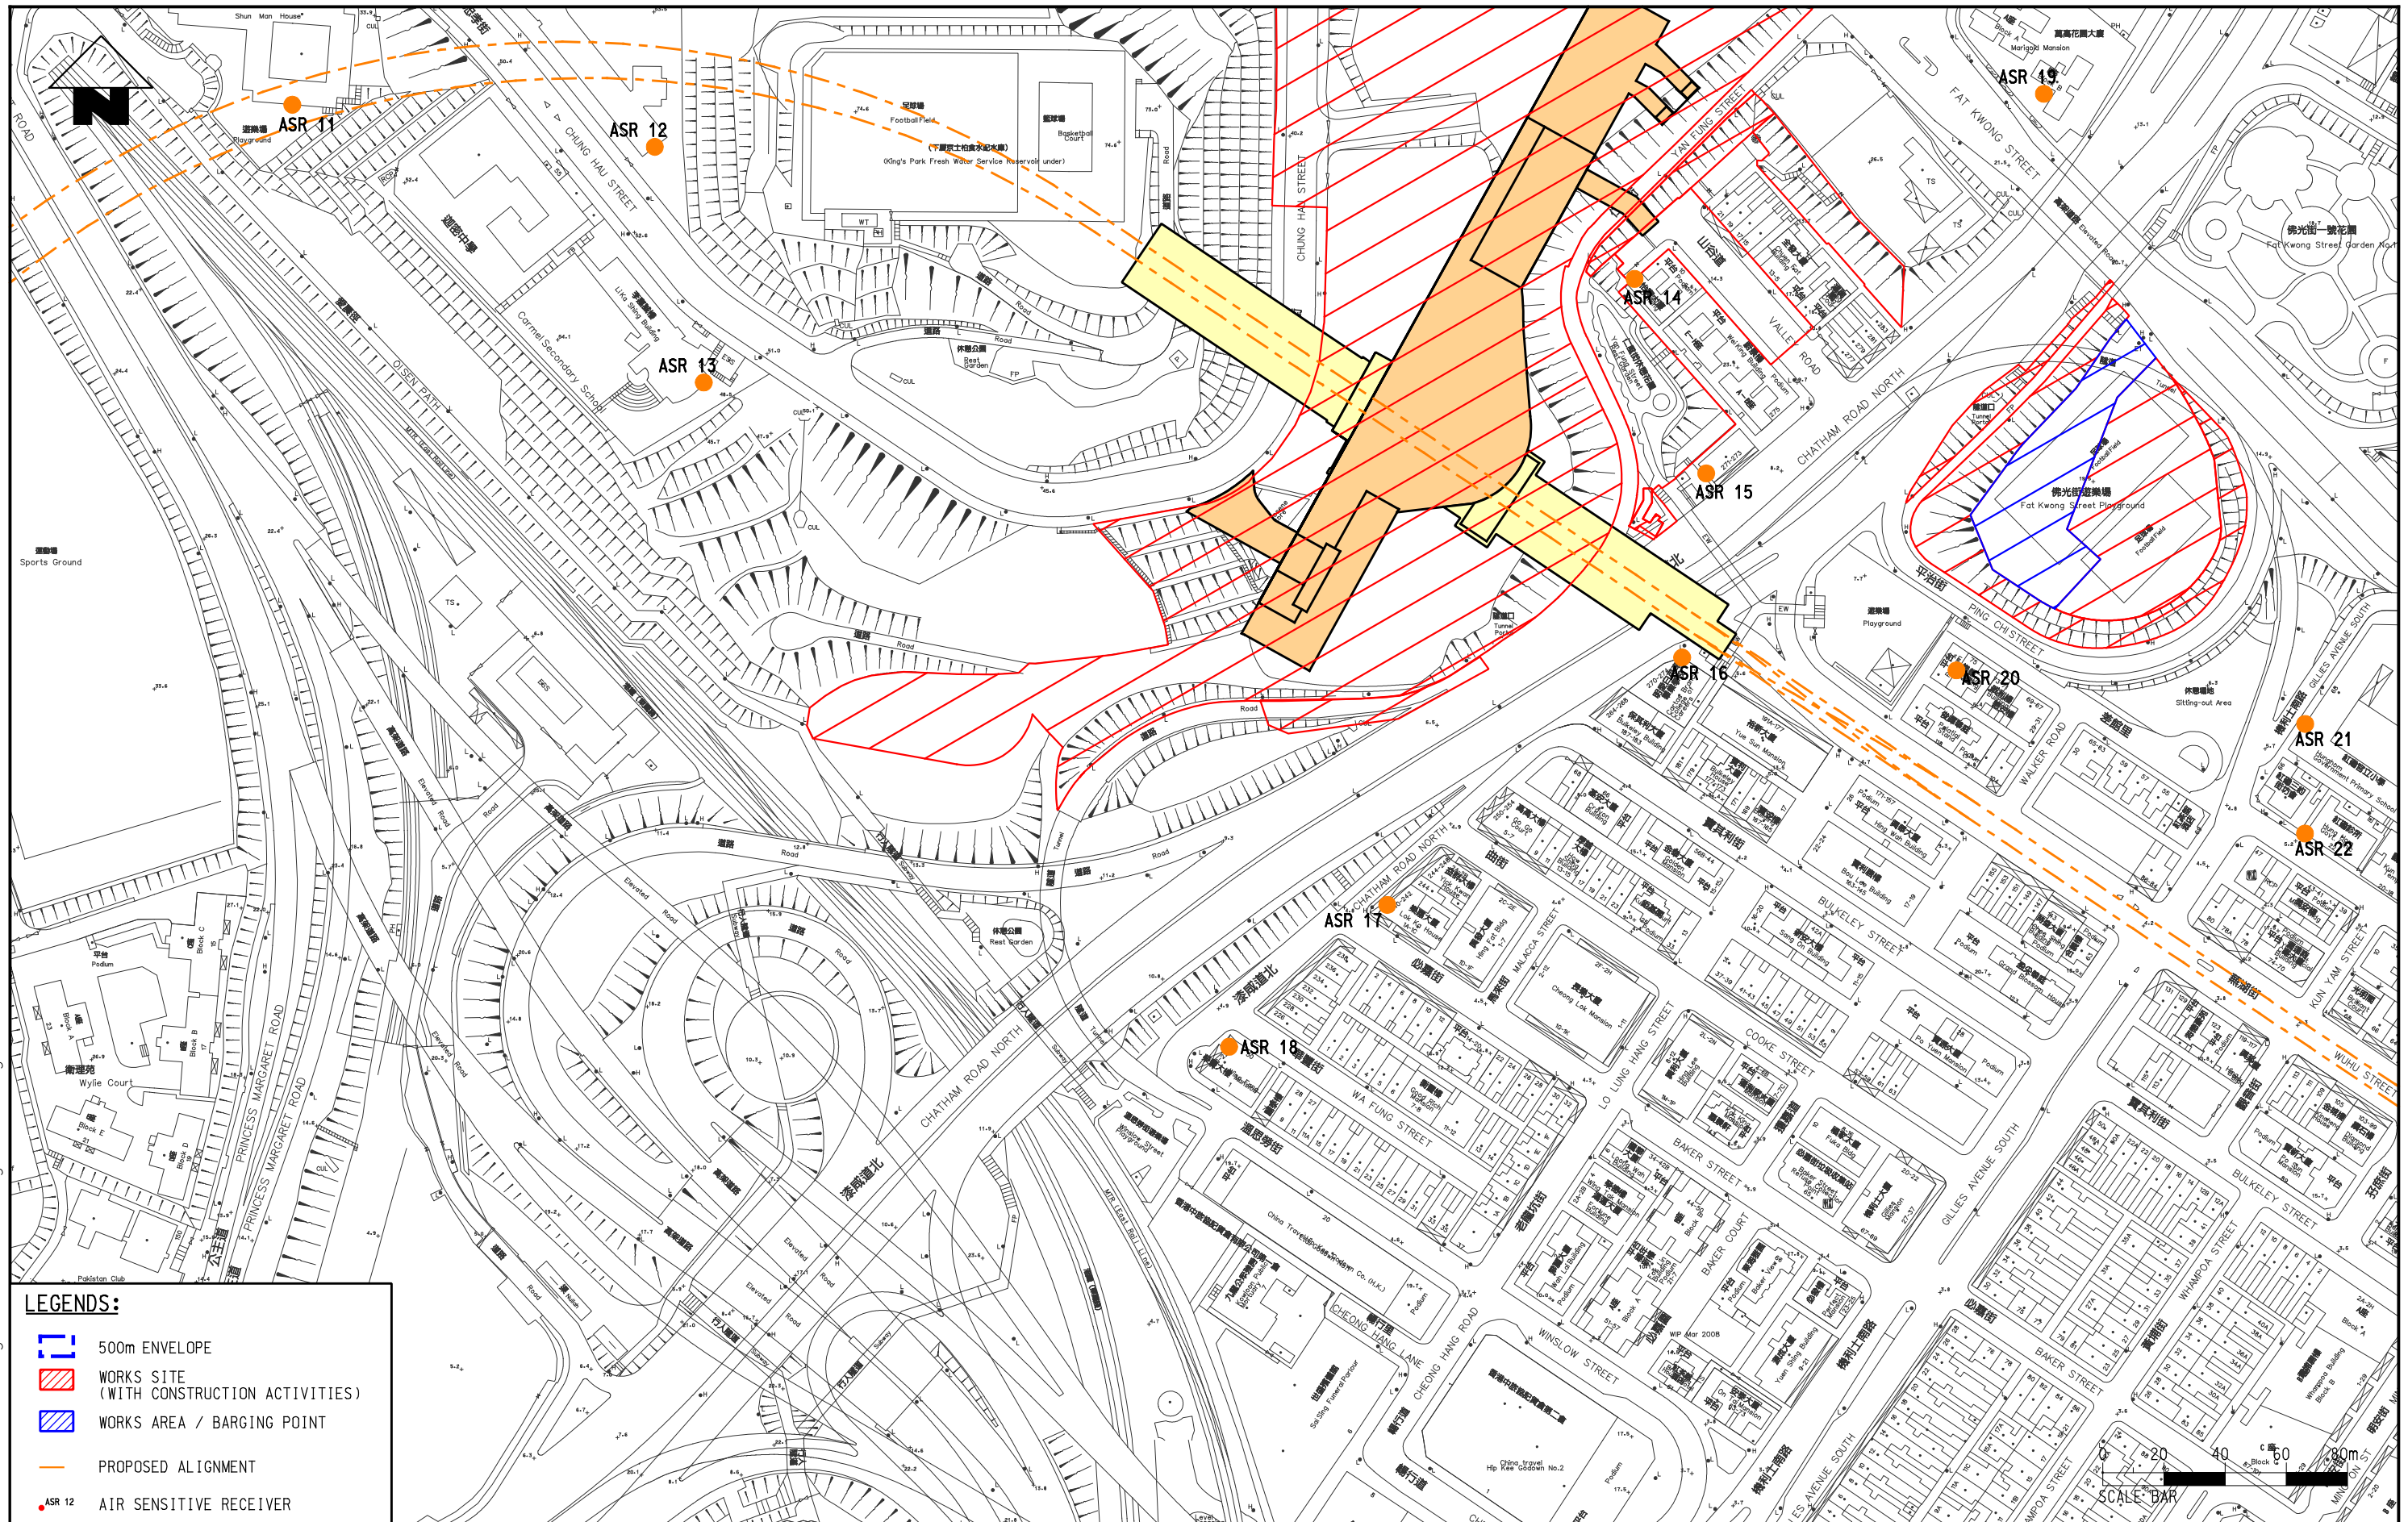

LEGENDS:

- 500m ENVELOPE
- WORKS SITE (WITH CONSTRUCTION ACTIVITIES)
- WORKS AREA / BARGING POINT
- PROPOSED ALIGNMENT
- ASR 12 AIR SENSITIVE RECEIVER

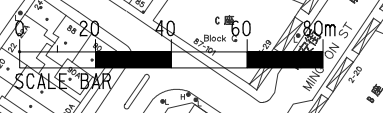

Meinhardt Infrastructure and Environment Limited
 邁達基建環保工程顧問有限公司

MTR Corporation Limited
 Kwun Tong Line Extension
 Contract No. NEX/2207
 Environmental Impact Assessment

**REPRESENTATIVE AIR SENSITIVE RECEIVERS
 SHEET 5 OF 9**

Figure: 6.5	Rev: -
Scale: 1:2000 (A3)	