


4/15/2010 10:27:55 AM
 K:\9135 Kwun Tong Line Ext\drawing\ASR\6.6.dgn

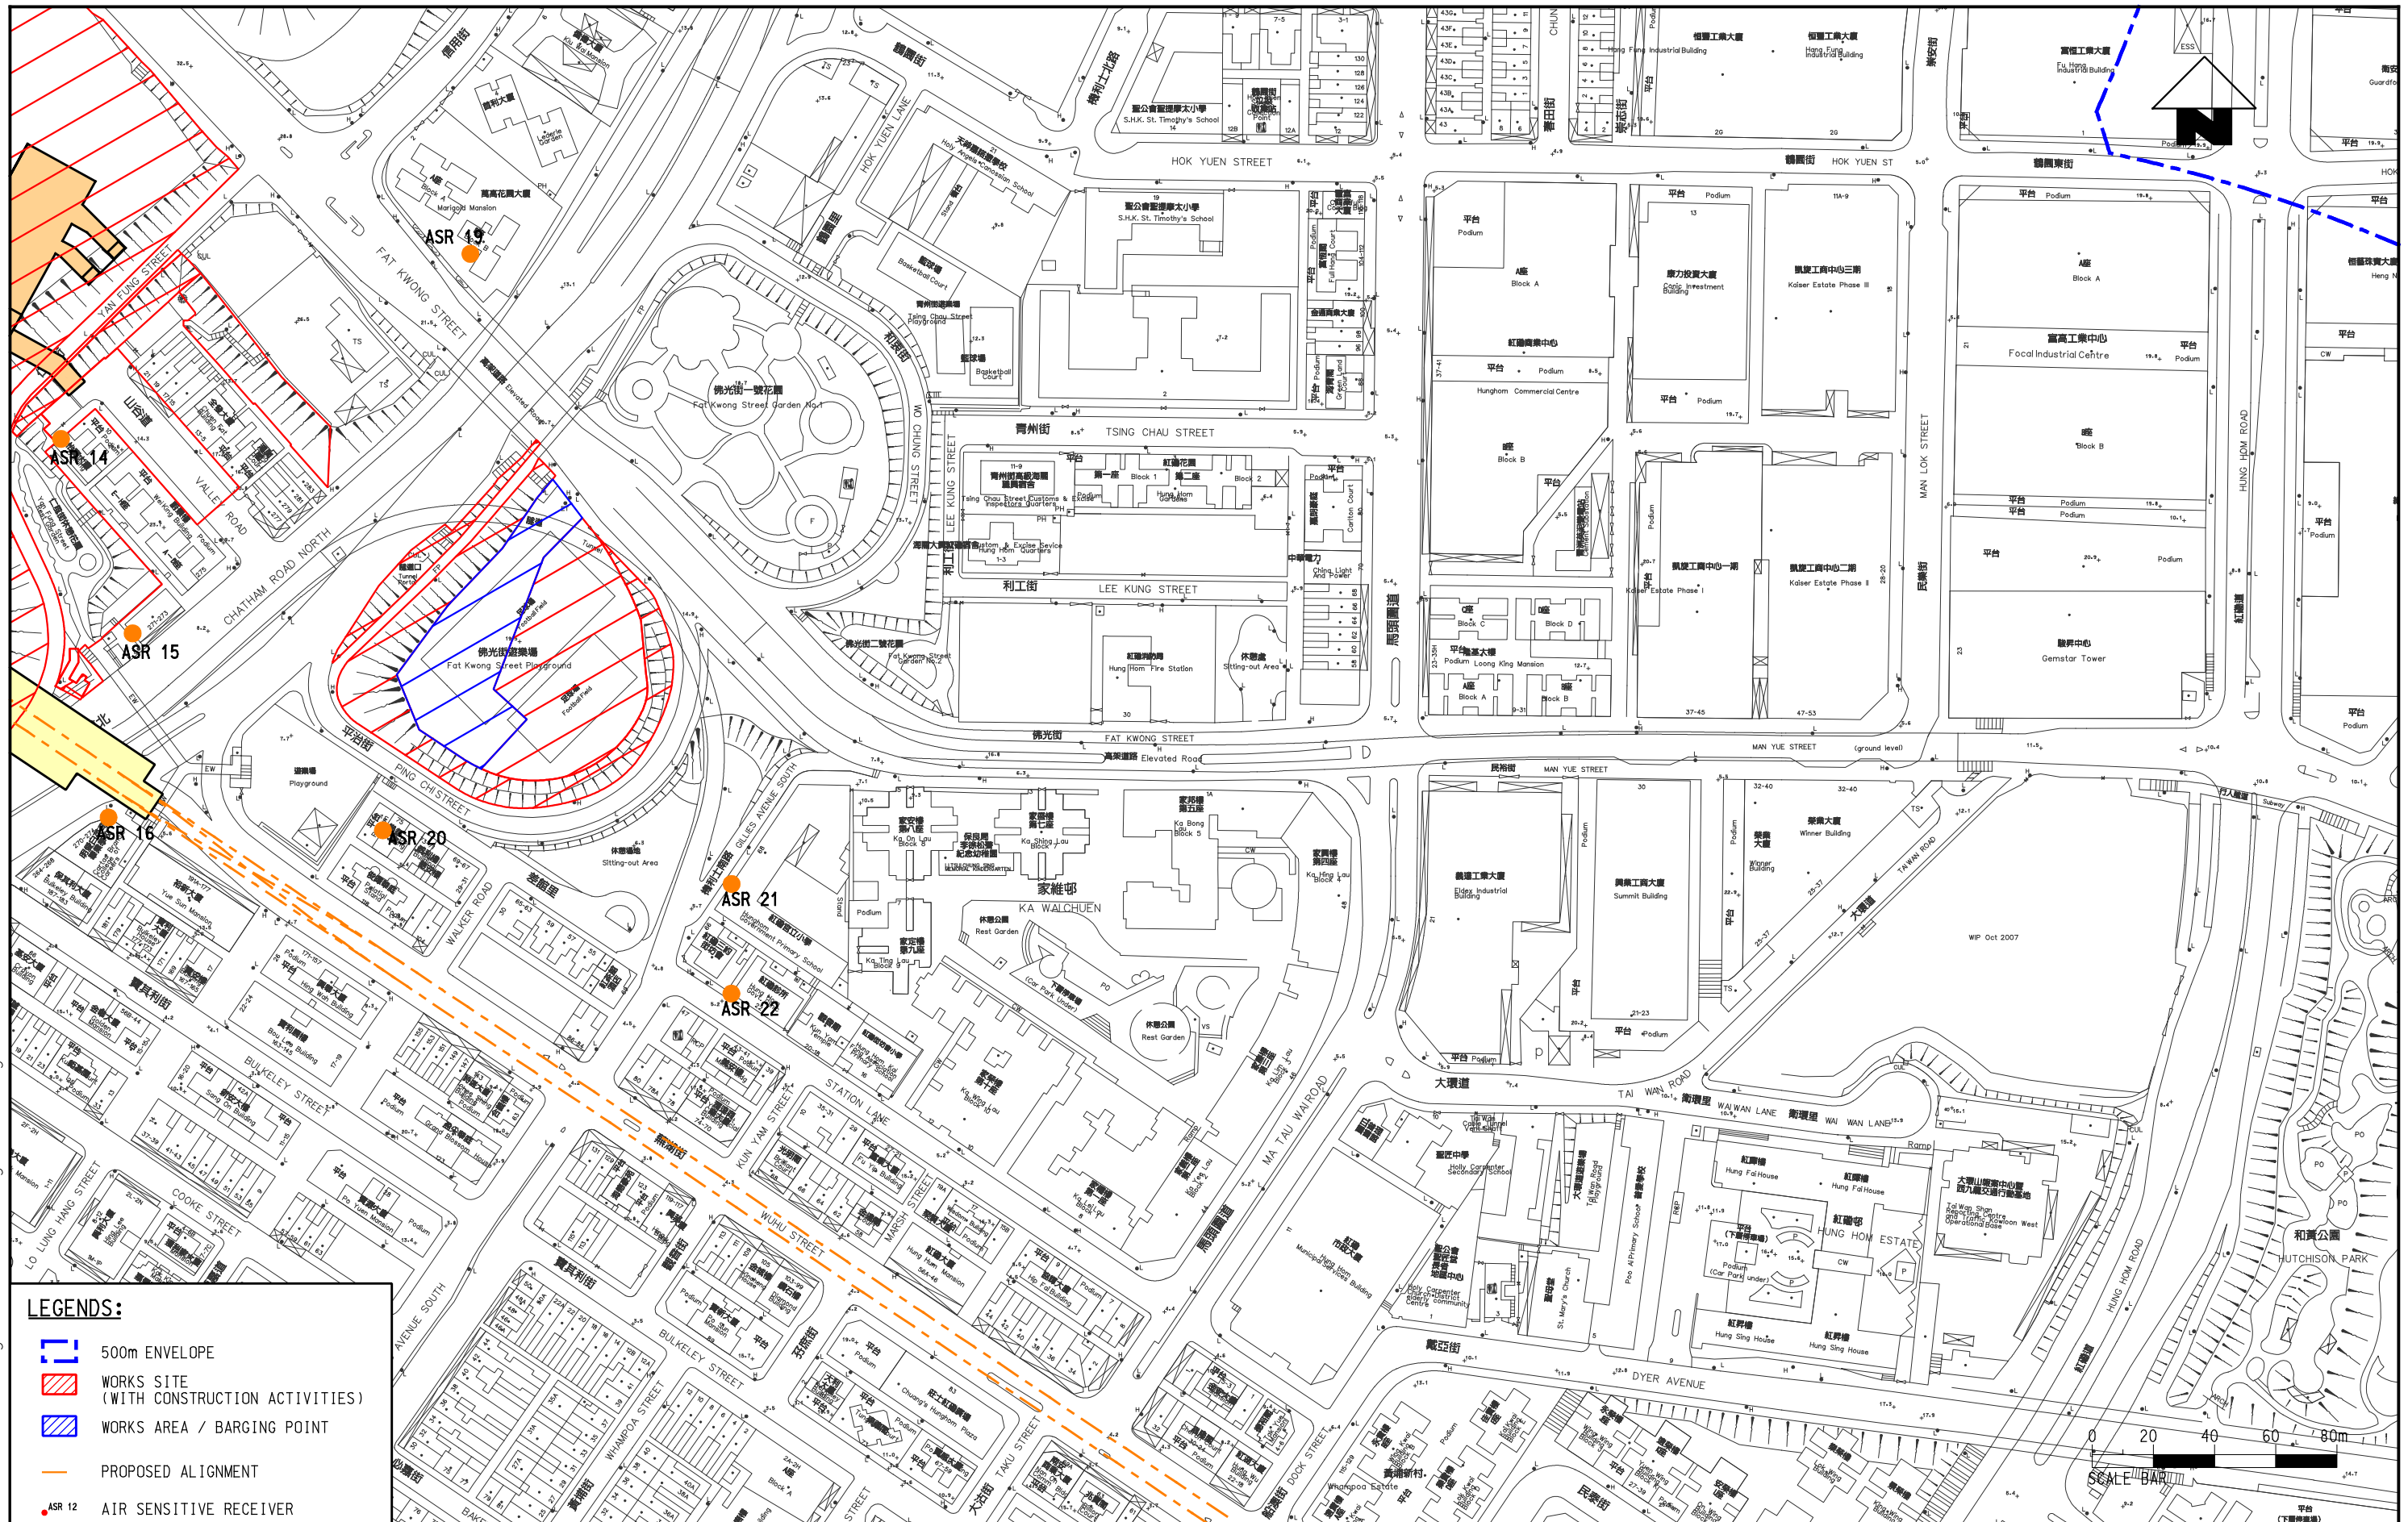

LEGENDS:

- 500m ENVELOPE
- WORKS SITE (WITH CONSTRUCTION ACTIVITIES)
- WORKS AREA / BARGING POINT
- PROPOSED ALIGNMENT
- ASR 12 AIR SENSITIVE RECEIVER



Meinhardt Infrastructure and Environment Limited
 邁達基建環境工程顧問有限公司

MTR Corporation Limited
 Kwun Tong Line Extension
 Contract No. NEX/2207
 Environmental Impact Assessment

REPRESENTATIVE AIR SENSITIVE RECEIVERS SHEET 6 OF 9

Figure: 6.6	Rev: -
Scale: 1 : 2000 (A3)	