


3/4/2010 3:10:04 PM
 FILENAME: K:\9135 Kwun Tong Line Ext\drawing\ASR\6.7.dgn

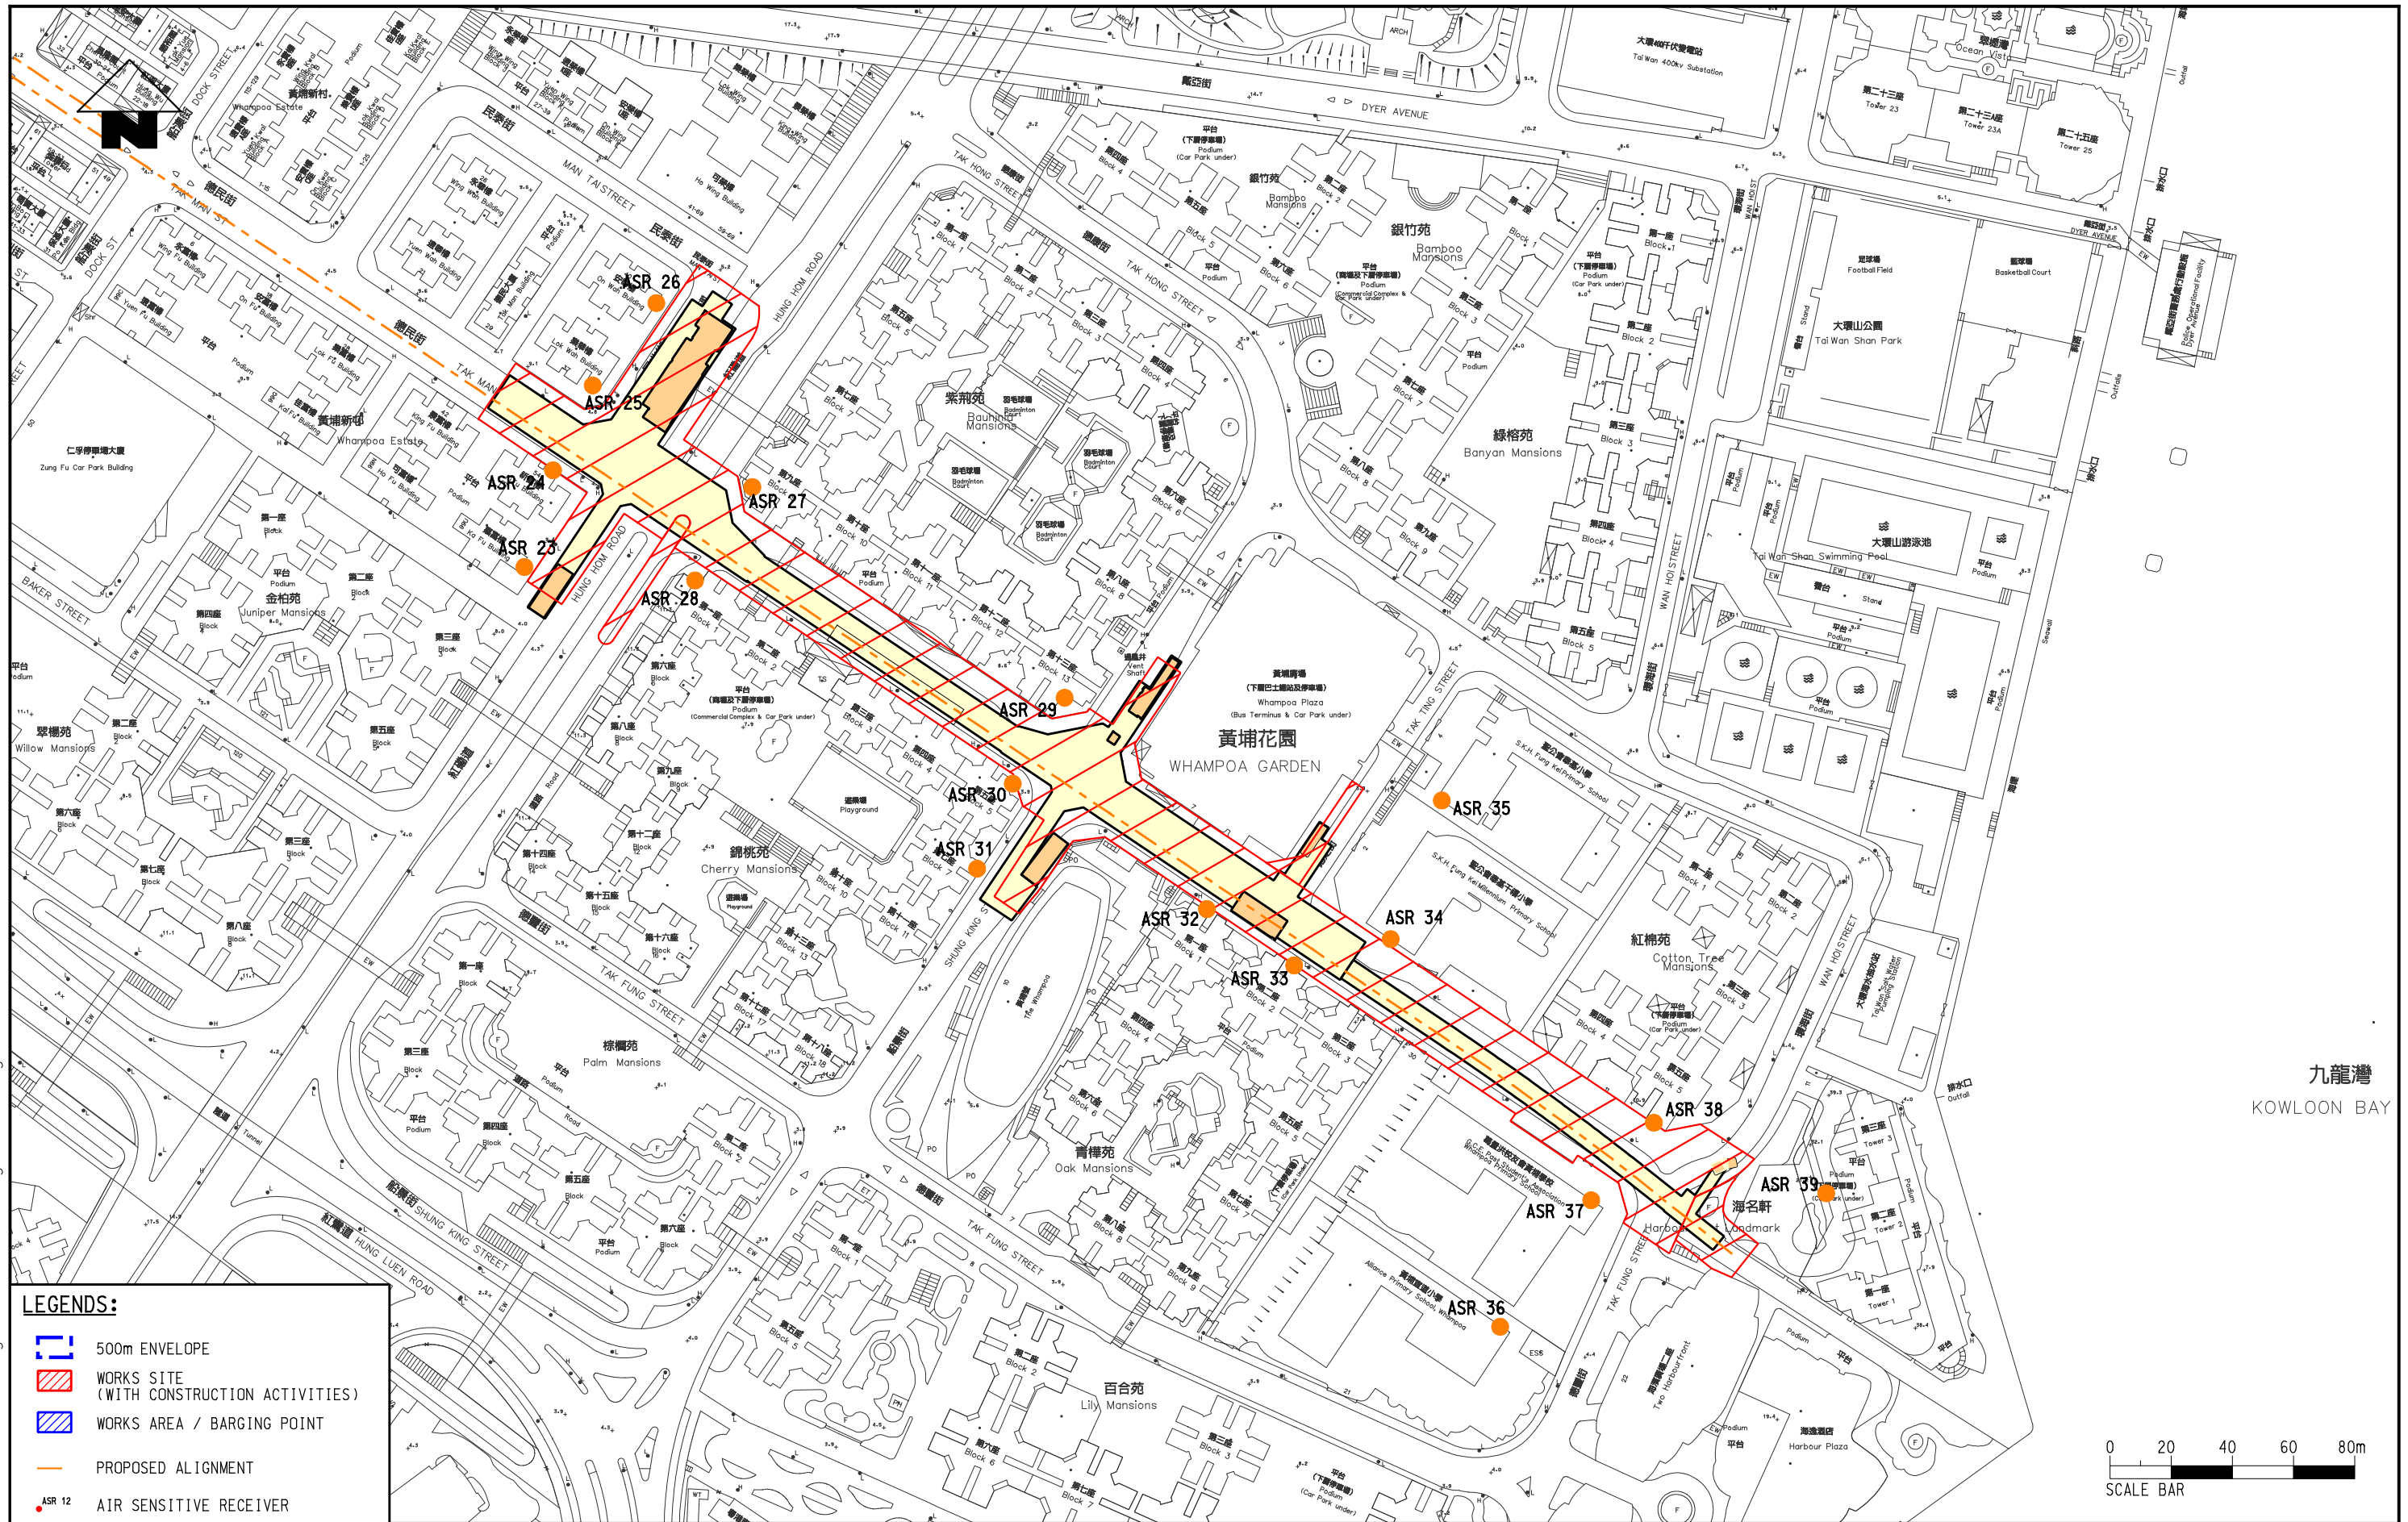

LEGENDS:

- 500m ENVELOPE
- WORKS SITE (WITH CONSTRUCTION ACTIVITIES)
- WORKS AREA / BARGING POINT
- PROPOSED ALIGNMENT
- ASR 12 AIR SENSITIVE RECEIVER

Meinhardt Infrastructure and Environment Limited
 邁達基建築環保工程顧問有限公司

MTR Corporation Limited
 Kwun Tong Line Extension
 Contract No. NEX/2207
 Environmental Impact Assessment

REPRESENTATIVE AIR SENSITIVE RECEIVERS SHEET 7 OF 9

Figure: 6.7	Rev: -
Scale: 1 : 2000 (A3)	