


1/19/2010 5:19:17 PM  
 FILENAME: K:\91135 Kwun Tong Line Ext\drawing\ASR\6.8.dgn

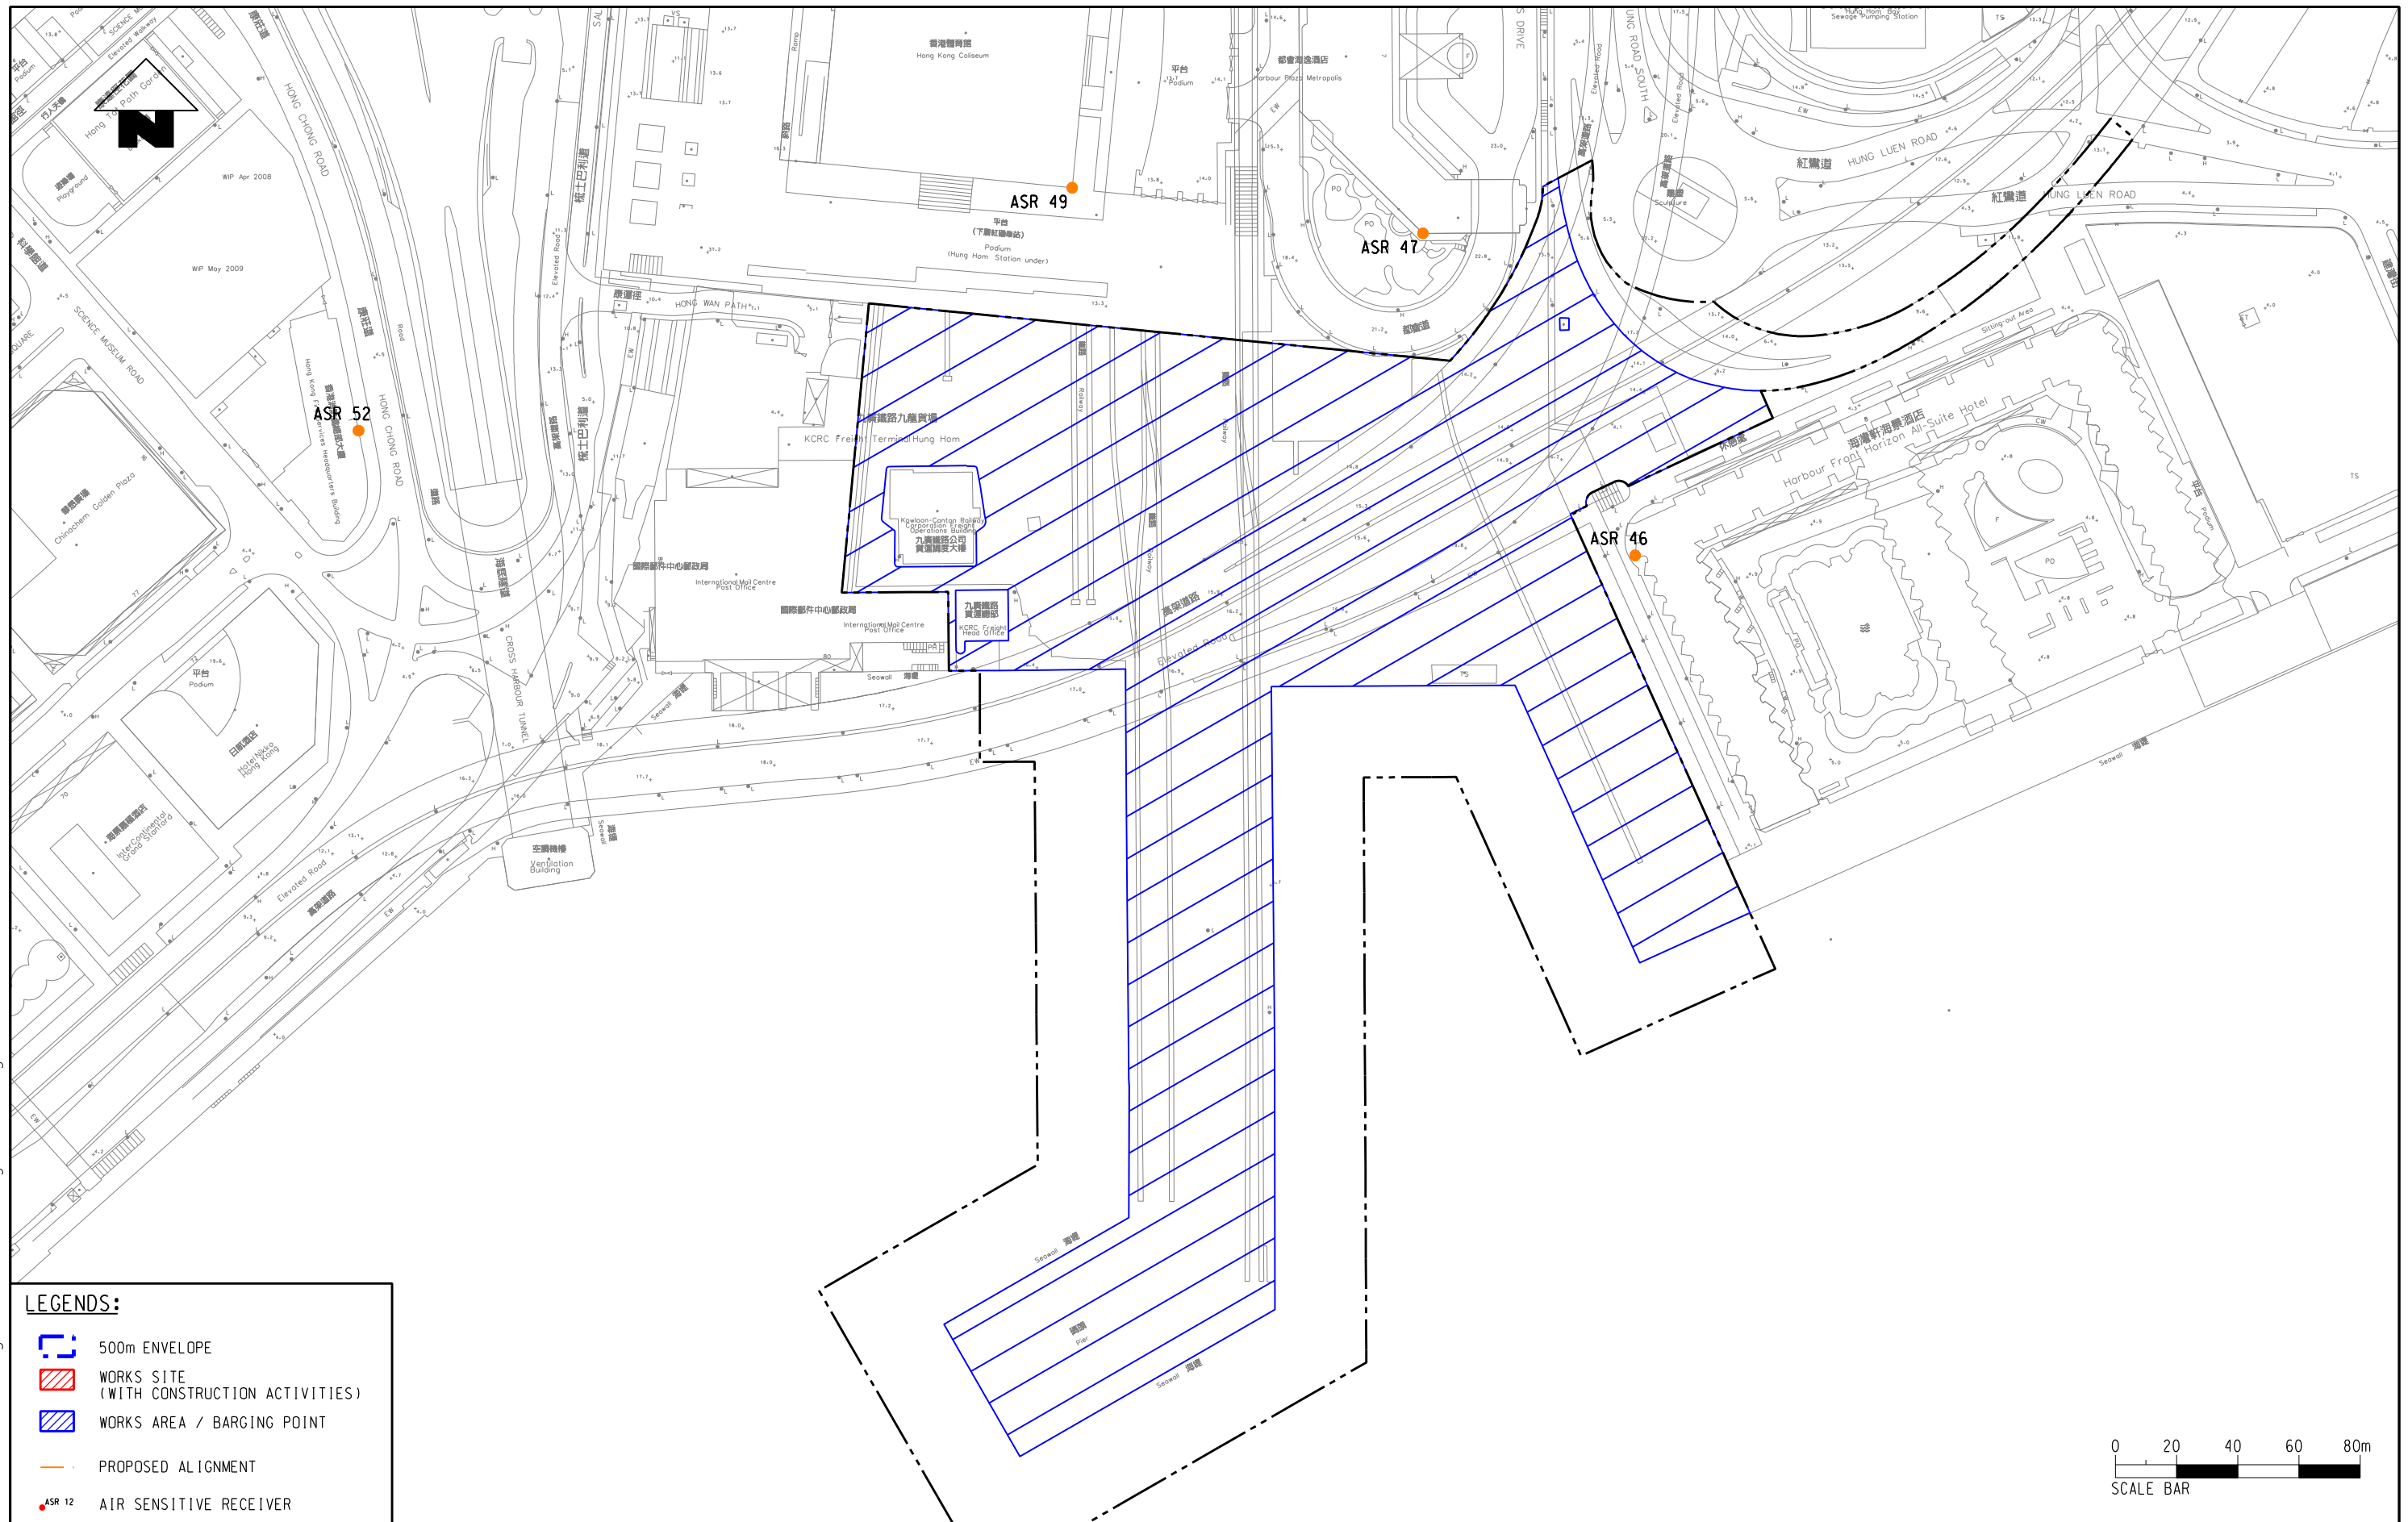

**LEGENDS:**

- 500m ENVELOPE
- WORKS SITE (WITH CONSTRUCTION ACTIVITIES)
- WORKS AREA / BARGING POINT
- PROPOSED ALIGNMENT
- ASR 12 AIR SENSITIVE RECEIVER

Meinhardt Infrastructure and Environment Limited  
 邁進基建環境工程顧問有限公司

MTR Corporation Limited  
 Kwun Tong Line Extension  
 Contract No. NEX/2207  
 Environmental Impact Assessment

# REPRESENTATIVE AIR SENSITIVE RECEIVERS

## SHEET 8 OF 9

|         |                      |      |   |
|---------|----------------------|------|---|
| Figure: | <b>6.8</b>           | Rev: | - |
| Scale:  | <b>1 : 2000 (A3)</b> |      |   |