



1/19/2010 5:21:28 PM  
 FILENAME: K:\9135 Kwon Tong Line Ext\drawing\ASR\6.9.dgn

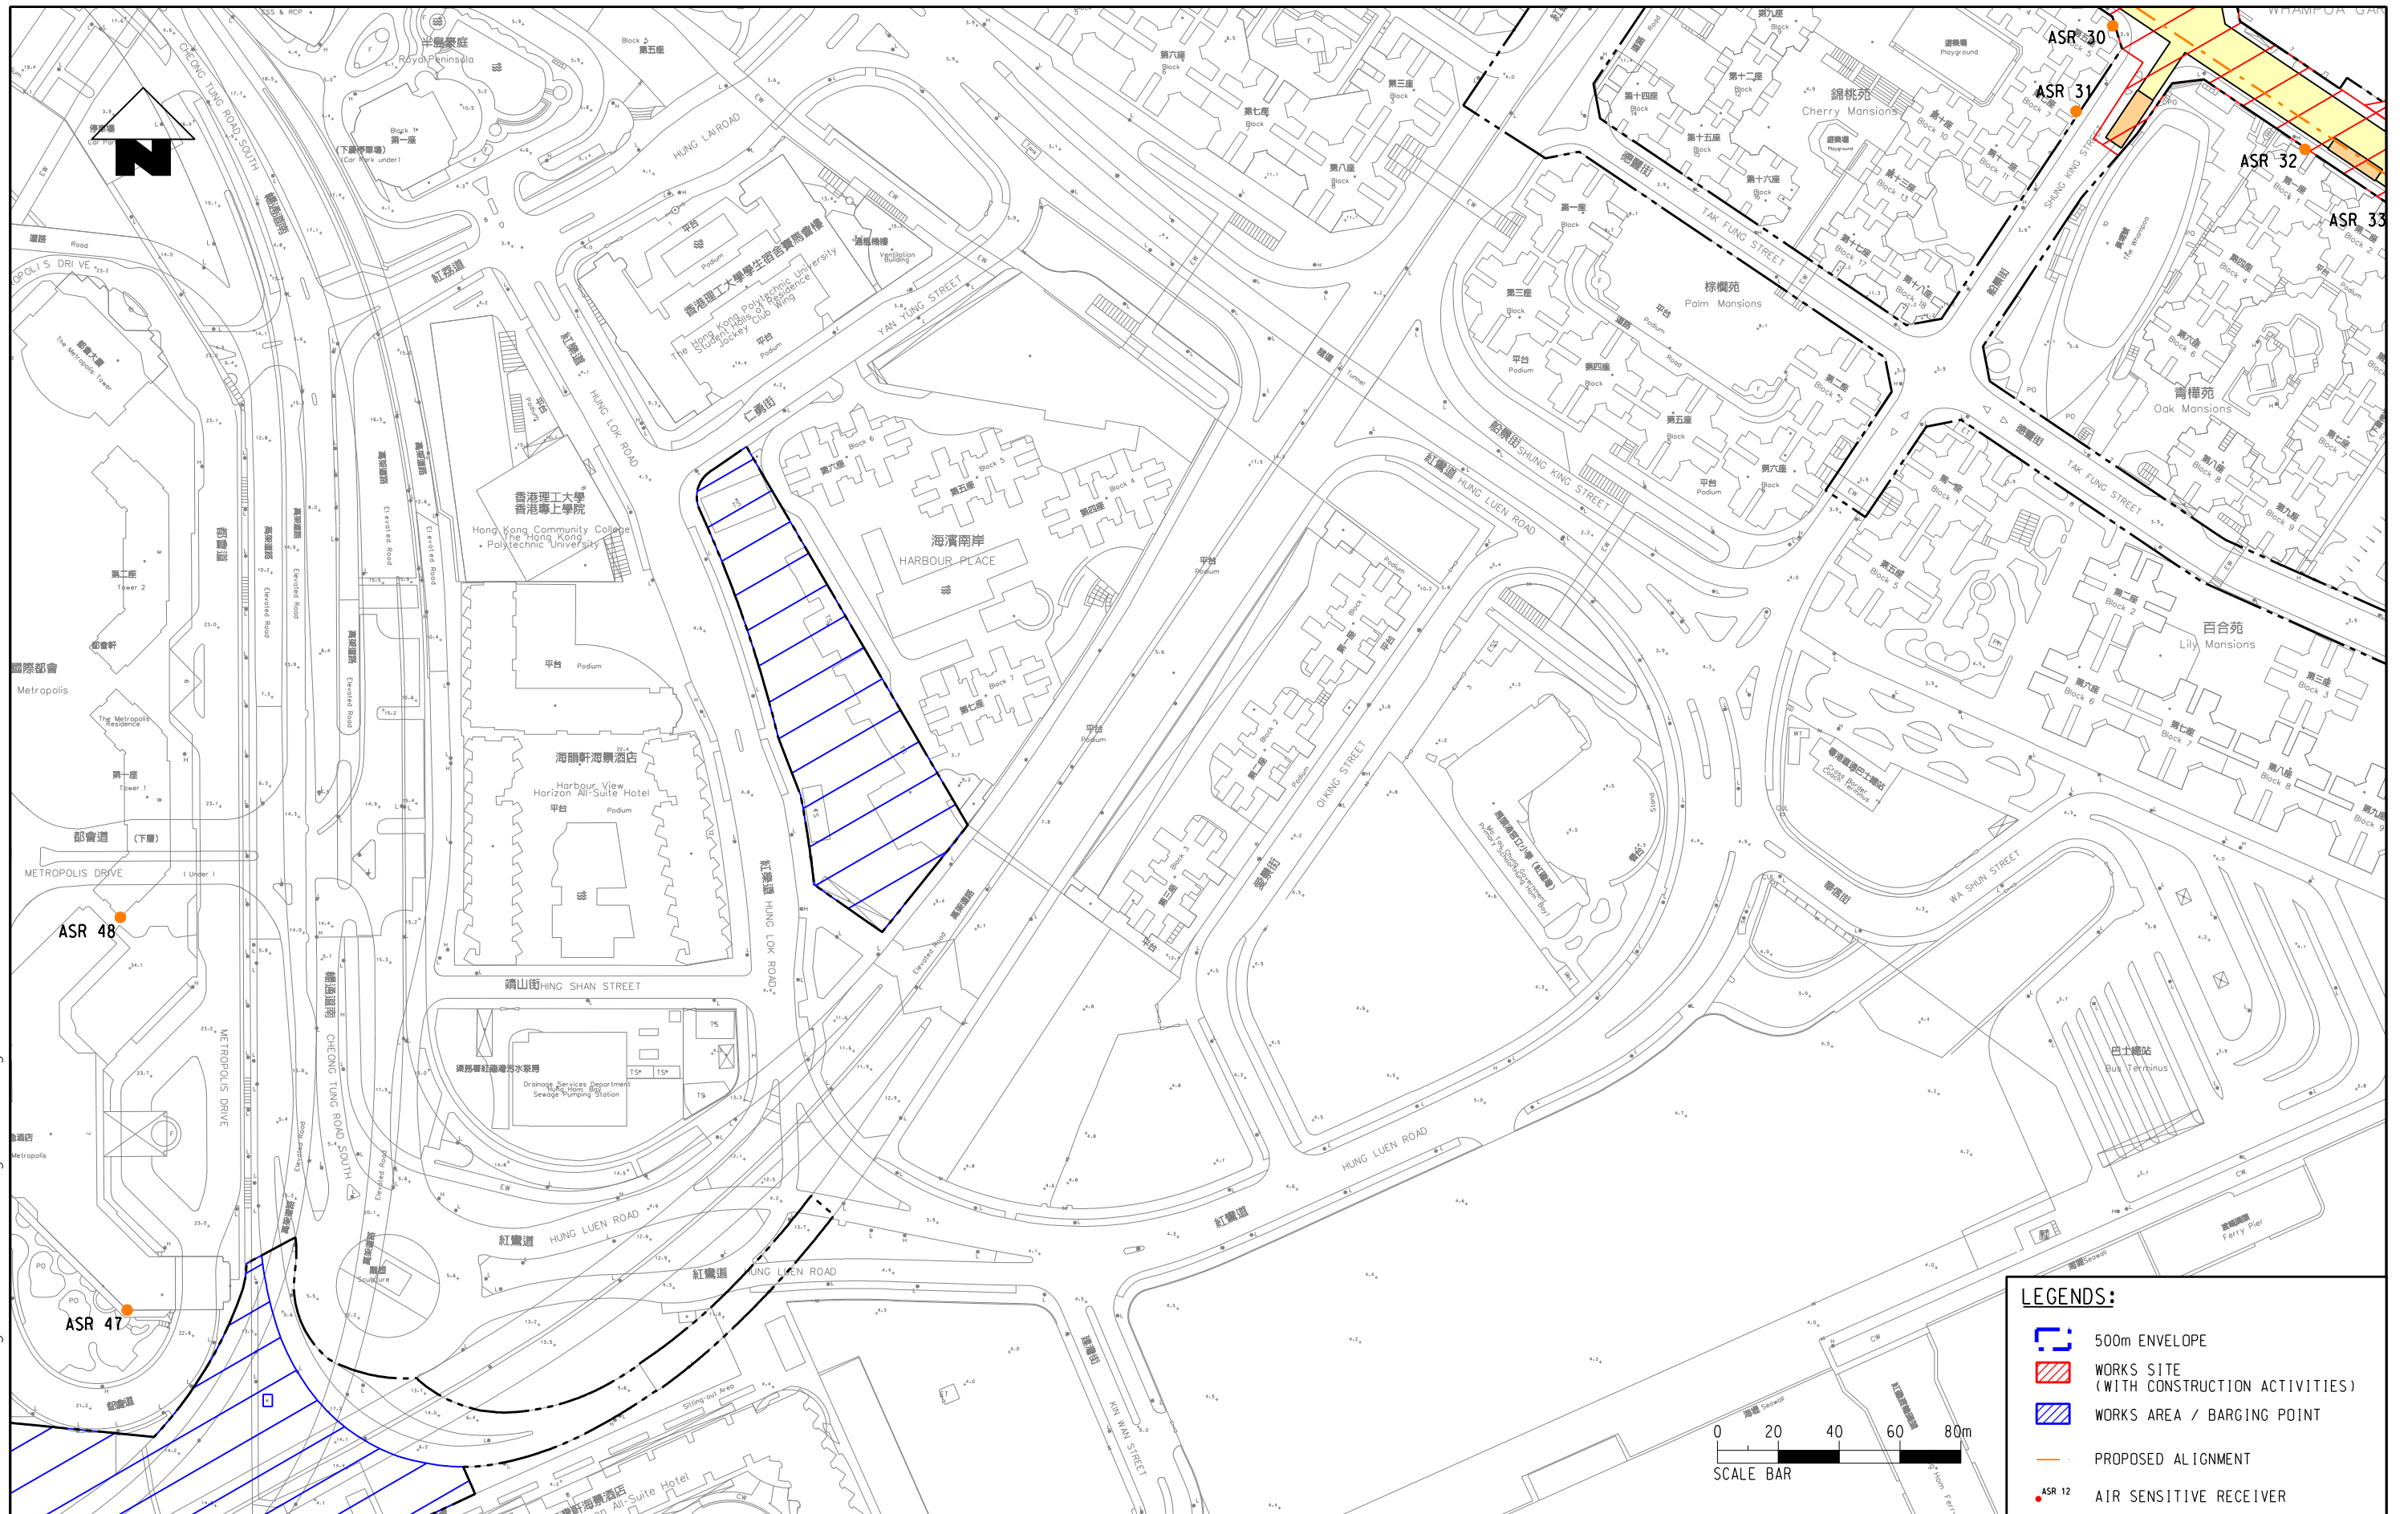

**LEGENDS:**

- 500m ENVELOPE
- WORKS SITE (WITH CONSTRUCTION ACTIVITIES)
- WORKS AREA / BARGING POINT
- PROPOSED ALIGNMENT
- AIR SENSITIVE RECEIVER

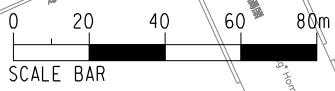

MTR Corporation Limited  
 Kwon Tong Line Extension  
 Contract No. NEX/2207  
 Environmental Impact Assessment

# REPRESENTATIVE AIR SENSITIVE RECEIVERS SHEET 9 OF 9

Figure:	6.9	Rev:	-
Scale:	1 : 2000 (A3)		