


6/4/2010 11:3:29 AM
 FILENAME: K:\9135 Kwun Tong Line Ext\drawing\AB_NOISE\7.4.dgn

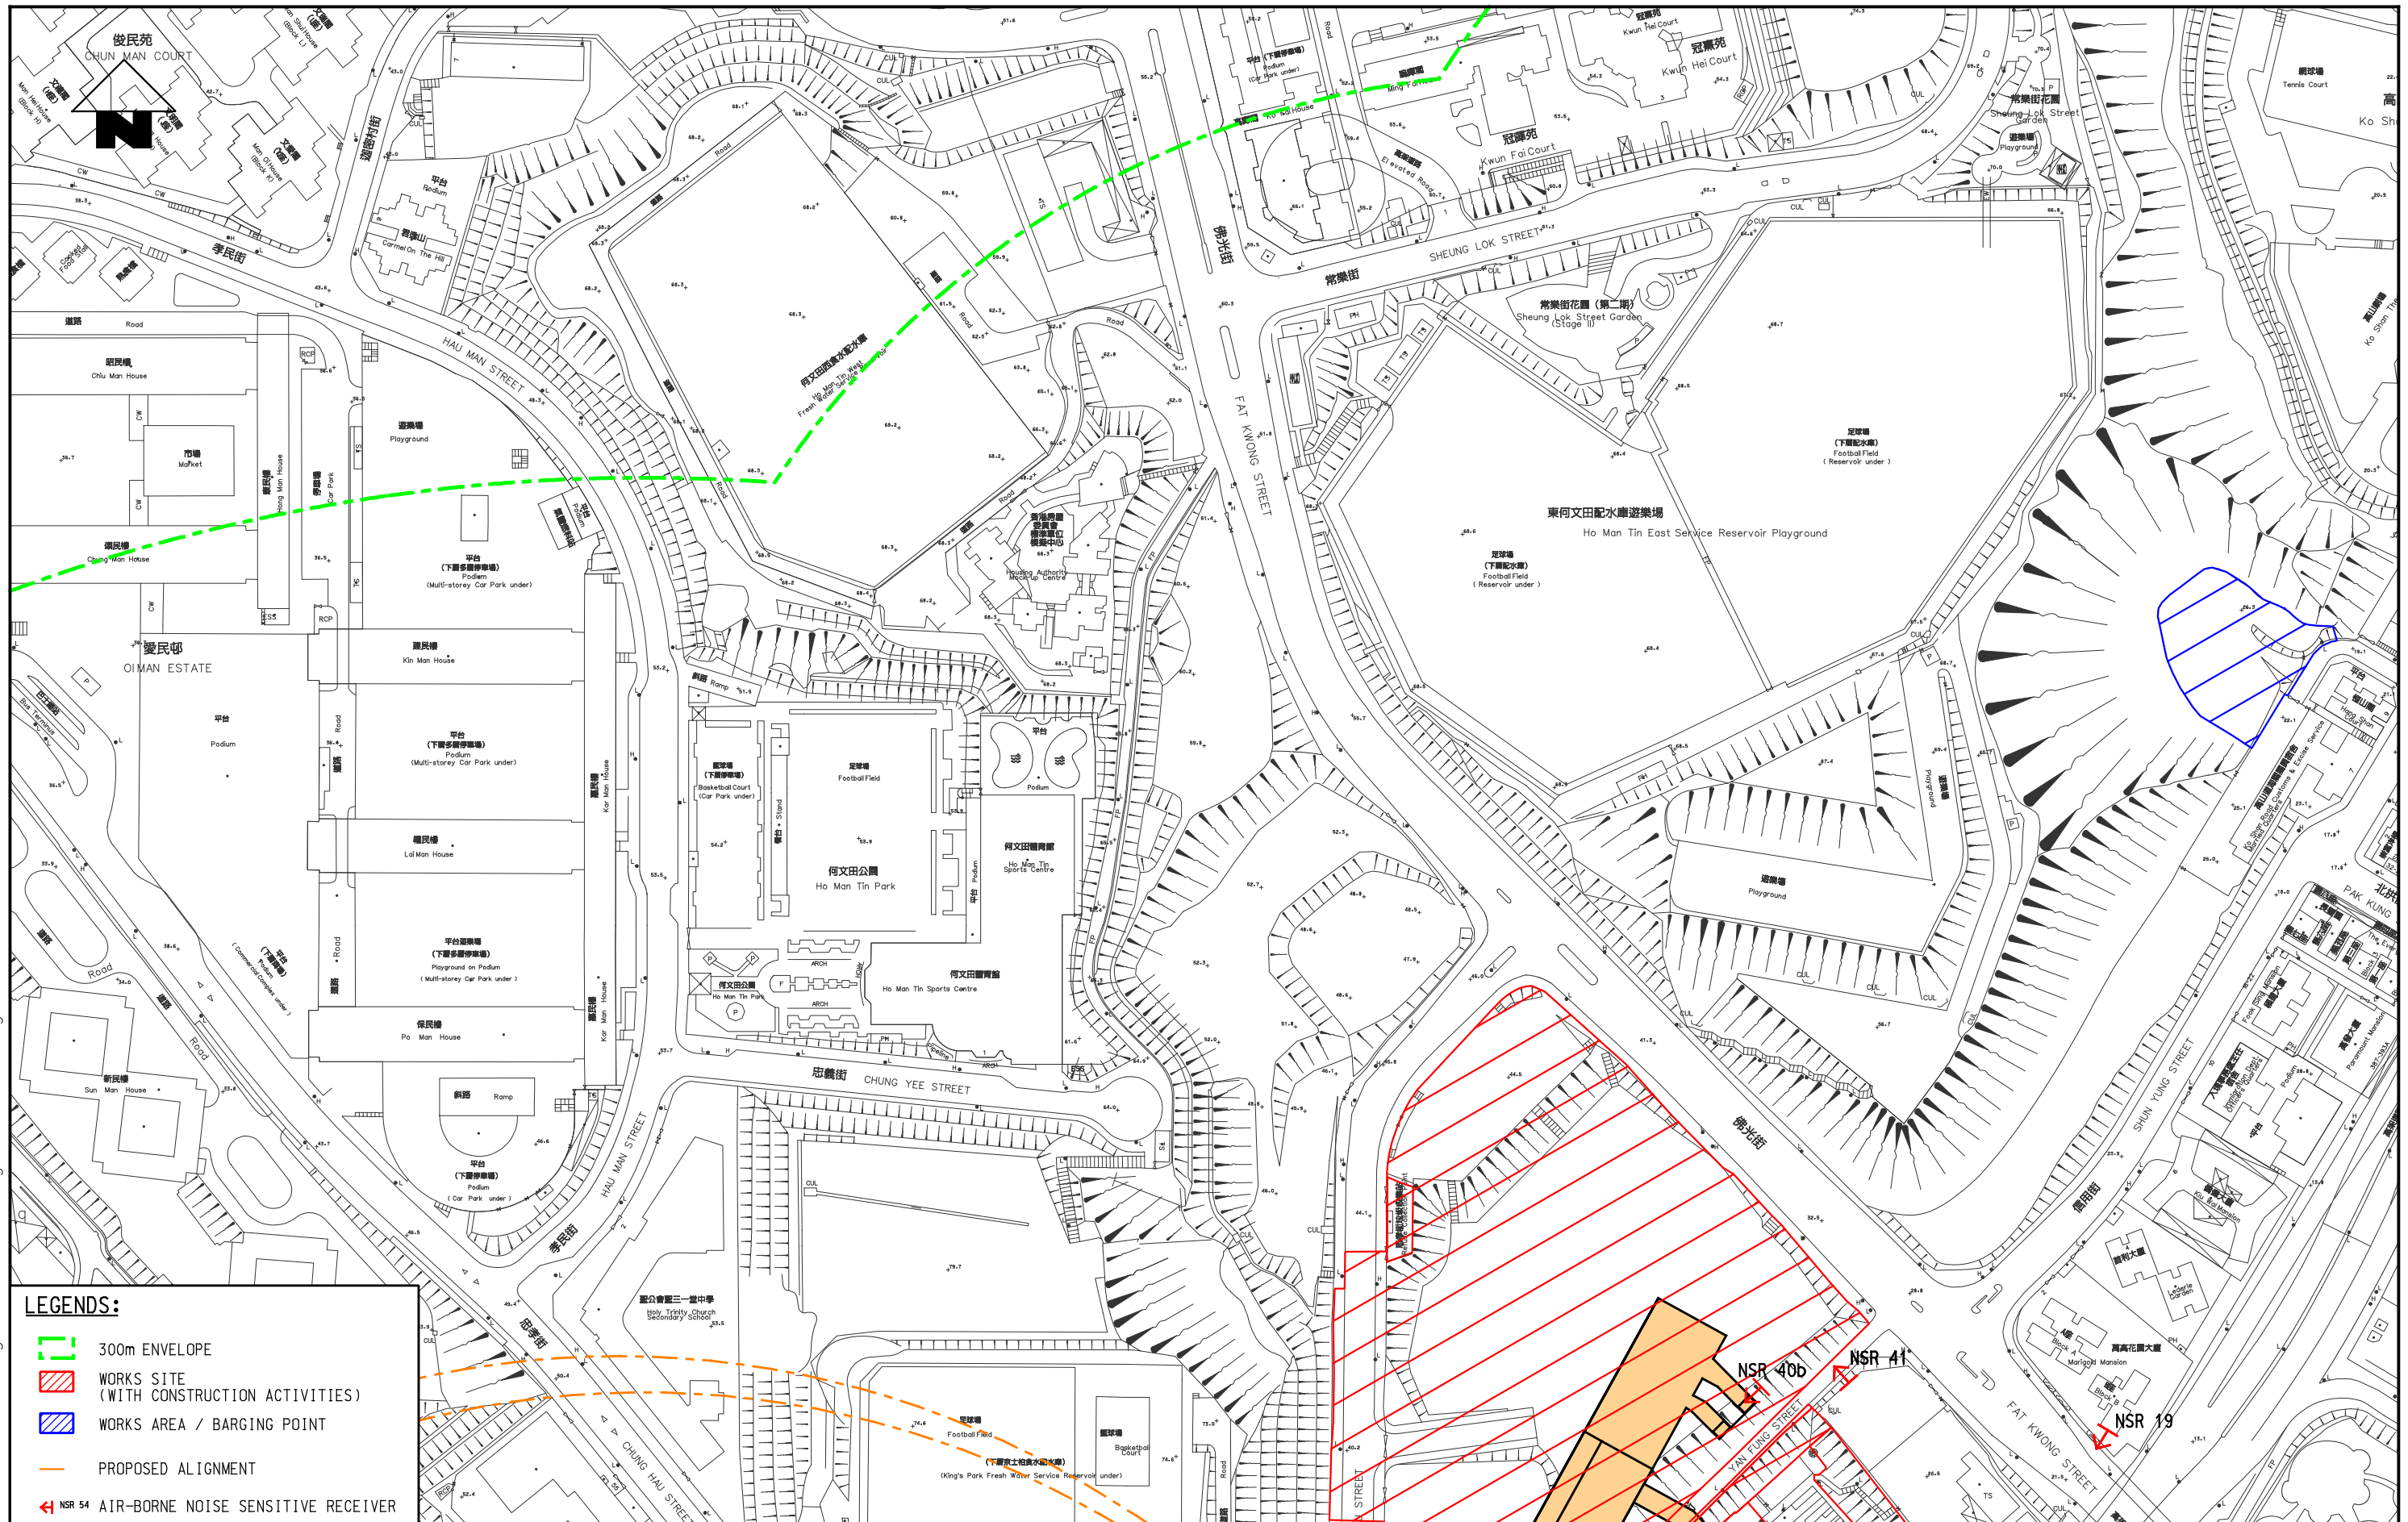

LEGENDS:

- 300m ENVELOPE
- WORKS SITE (WITH CONSTRUCTION ACTIVITIES)
- WORKS AREA / BARGING POINT
- PROPOSED ALIGNMENT
- NSR 54 AIR-BORNE NOISE SENSITIVE RECEIVER

Meinhardt Infrastructure and Environment Limited
 邁達基建環境工程顧問有限公司

MTR Corporation Limited
 Kwun Tong Line Extension
 Contract No. NEX/2207
 Environmental Impact Assessment

REPRESENTATIVE AIR-BORNE NOISE SENSITIVE RECEIVERS

SHEET 4 OF 9

Figure: 7.4	Rev: -
Scale: 1:2000 (A3)	