


4/15/2010 10:32:47 AM
K:\9135 Kwn Tong Line Ext\drawing\AB_NOISE\7.5.dgn

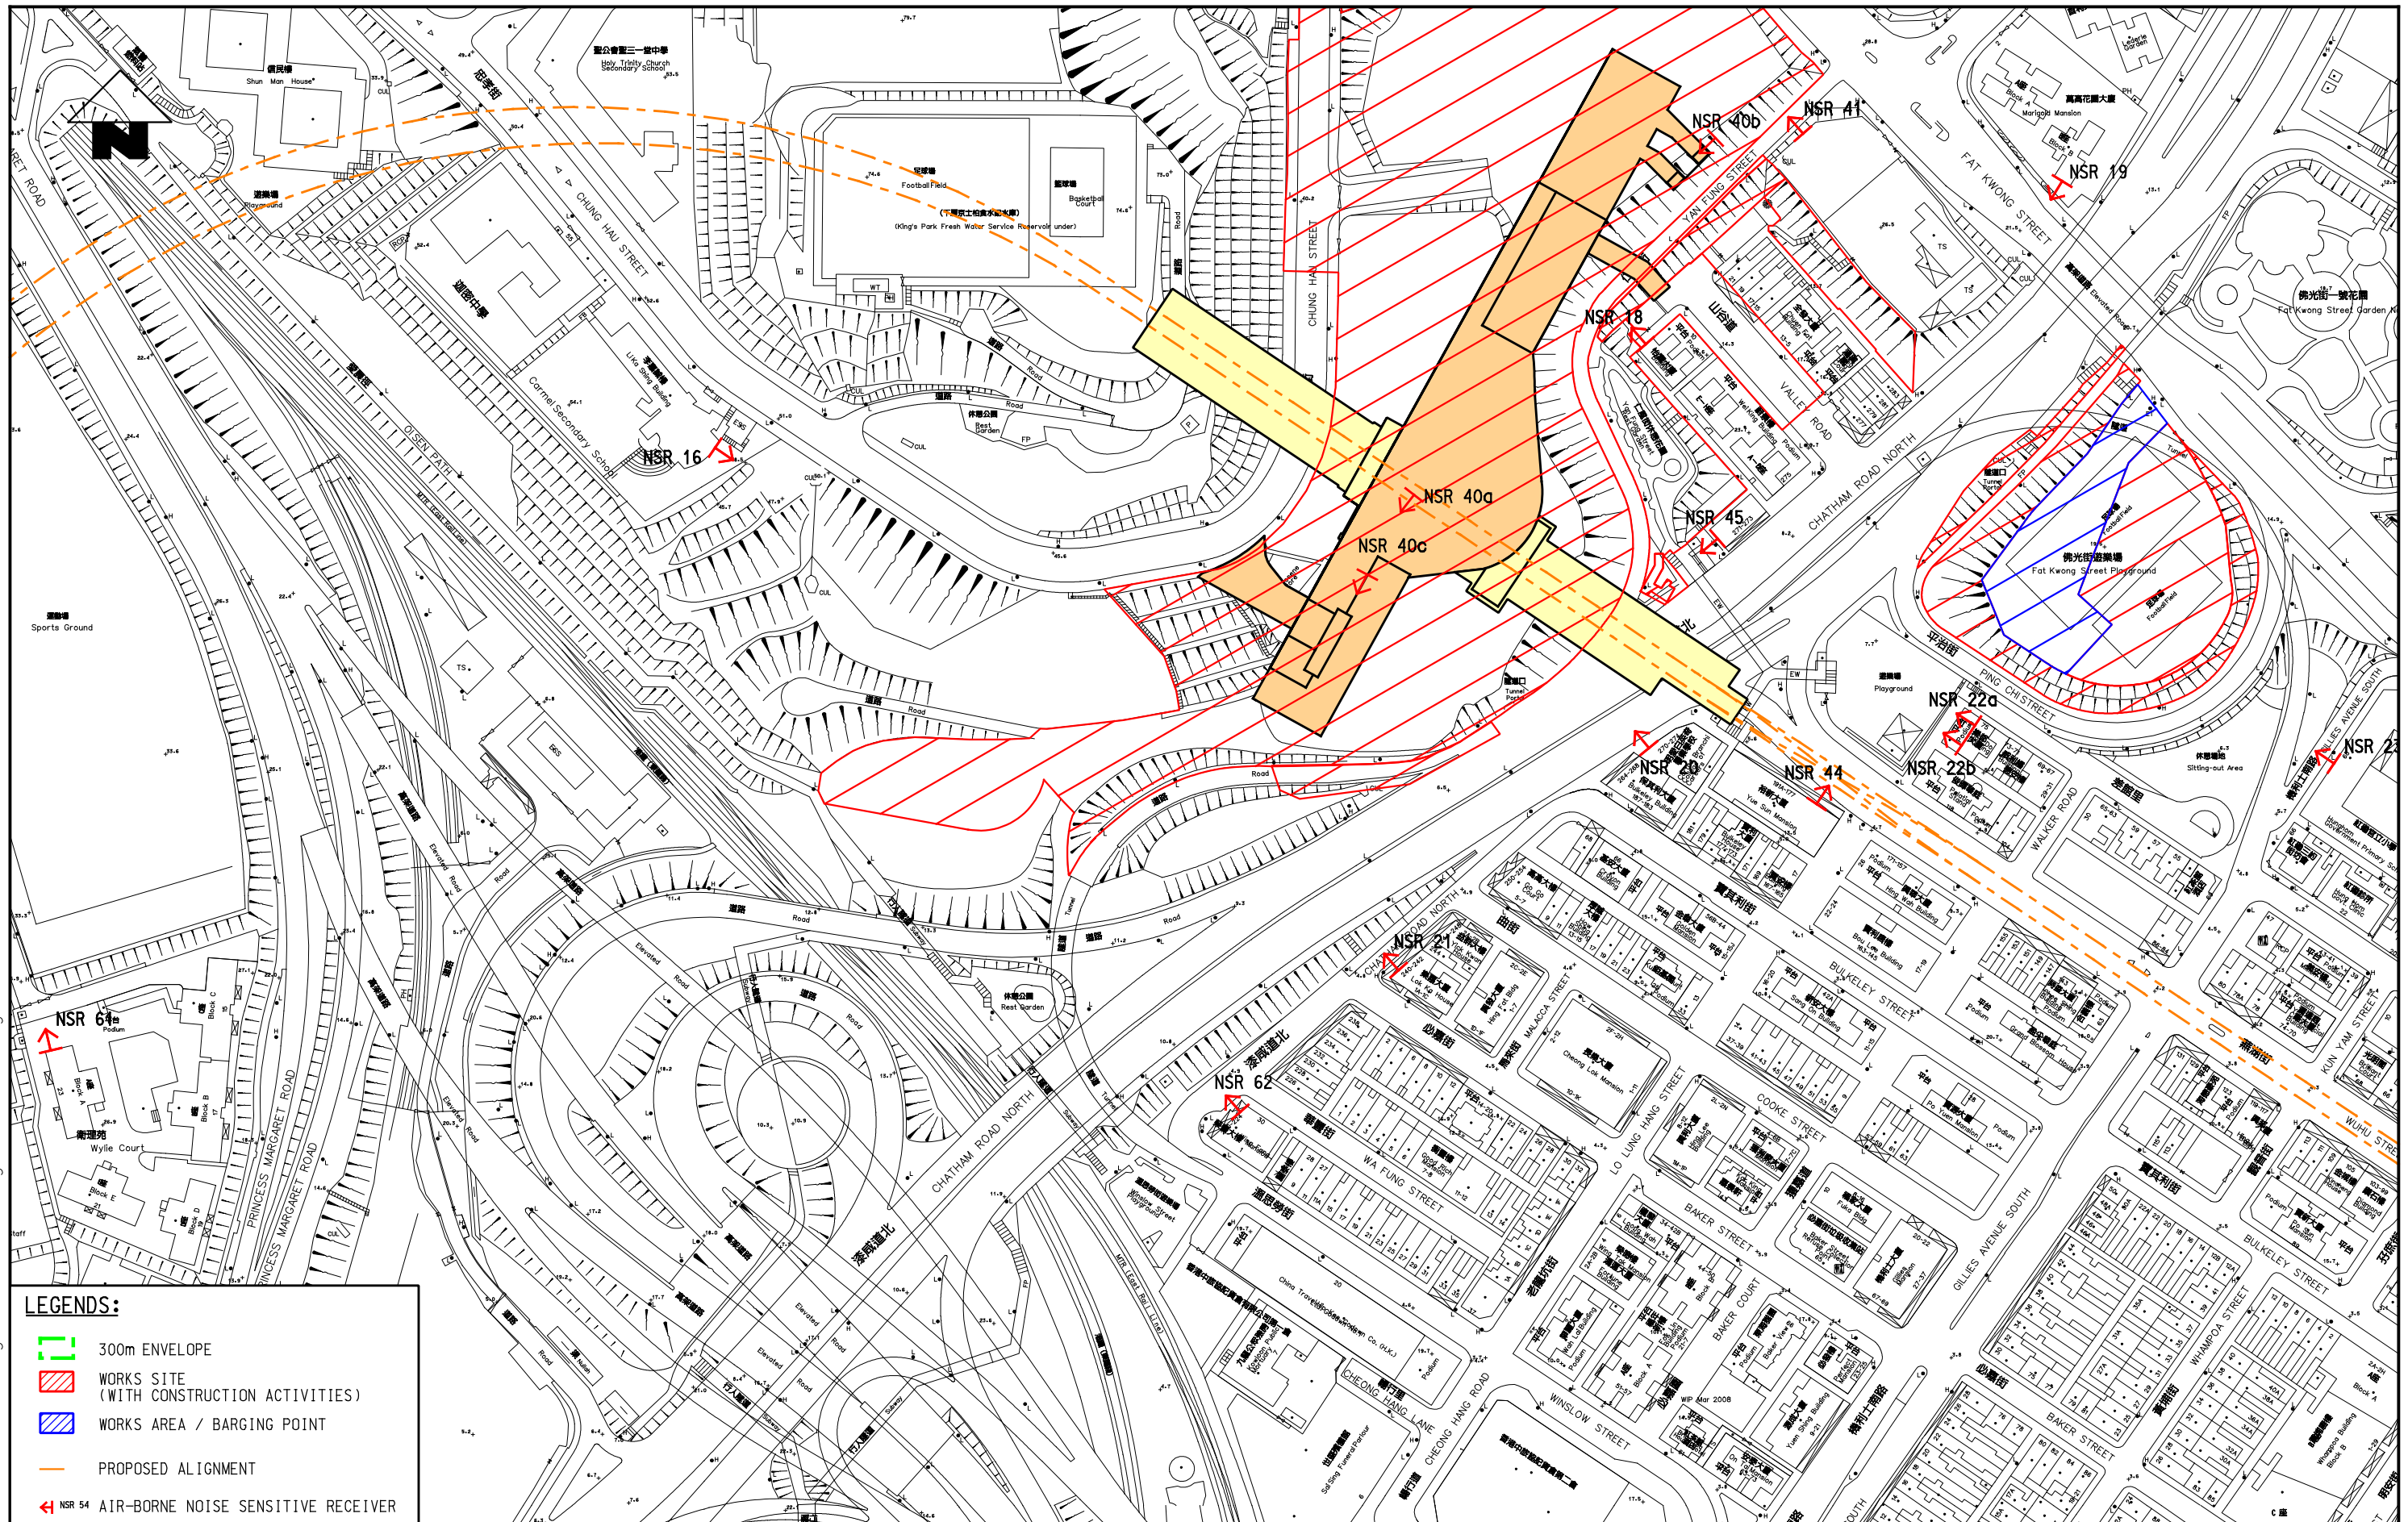

LEGENDS:

- 300m ENVELOPE
- WORKS SITE (WITH CONSTRUCTION ACTIVITIES)
- WORKS AREA / BARGING POINT
- PROPOSED ALIGNMENT
- NSR AIR-BORNE NOISE SENSITIVE RECEIVER

MEINHARDT
Meinhardt Infrastructure and Environment Limited
邁達基建環境工程顧問有限公司

MTR
MTR Corporation Limited
Kwn Tong Line Extension
Contract No. NEX/2207
Environmental Impact Assessment

REPRESENTATIVE AIR-BORNE NOISE SENSITIVE RECEIVERS

SHEET 5 OF 9

Figure:	7.5	Rev:	-
Scale:	1:2000 (A3)		