


4/15/2010 10:33:53 AM
 FILENAME: K:\9135 Kwn Tong Line Ext\drawing\AB NOISE\7.6.dgn

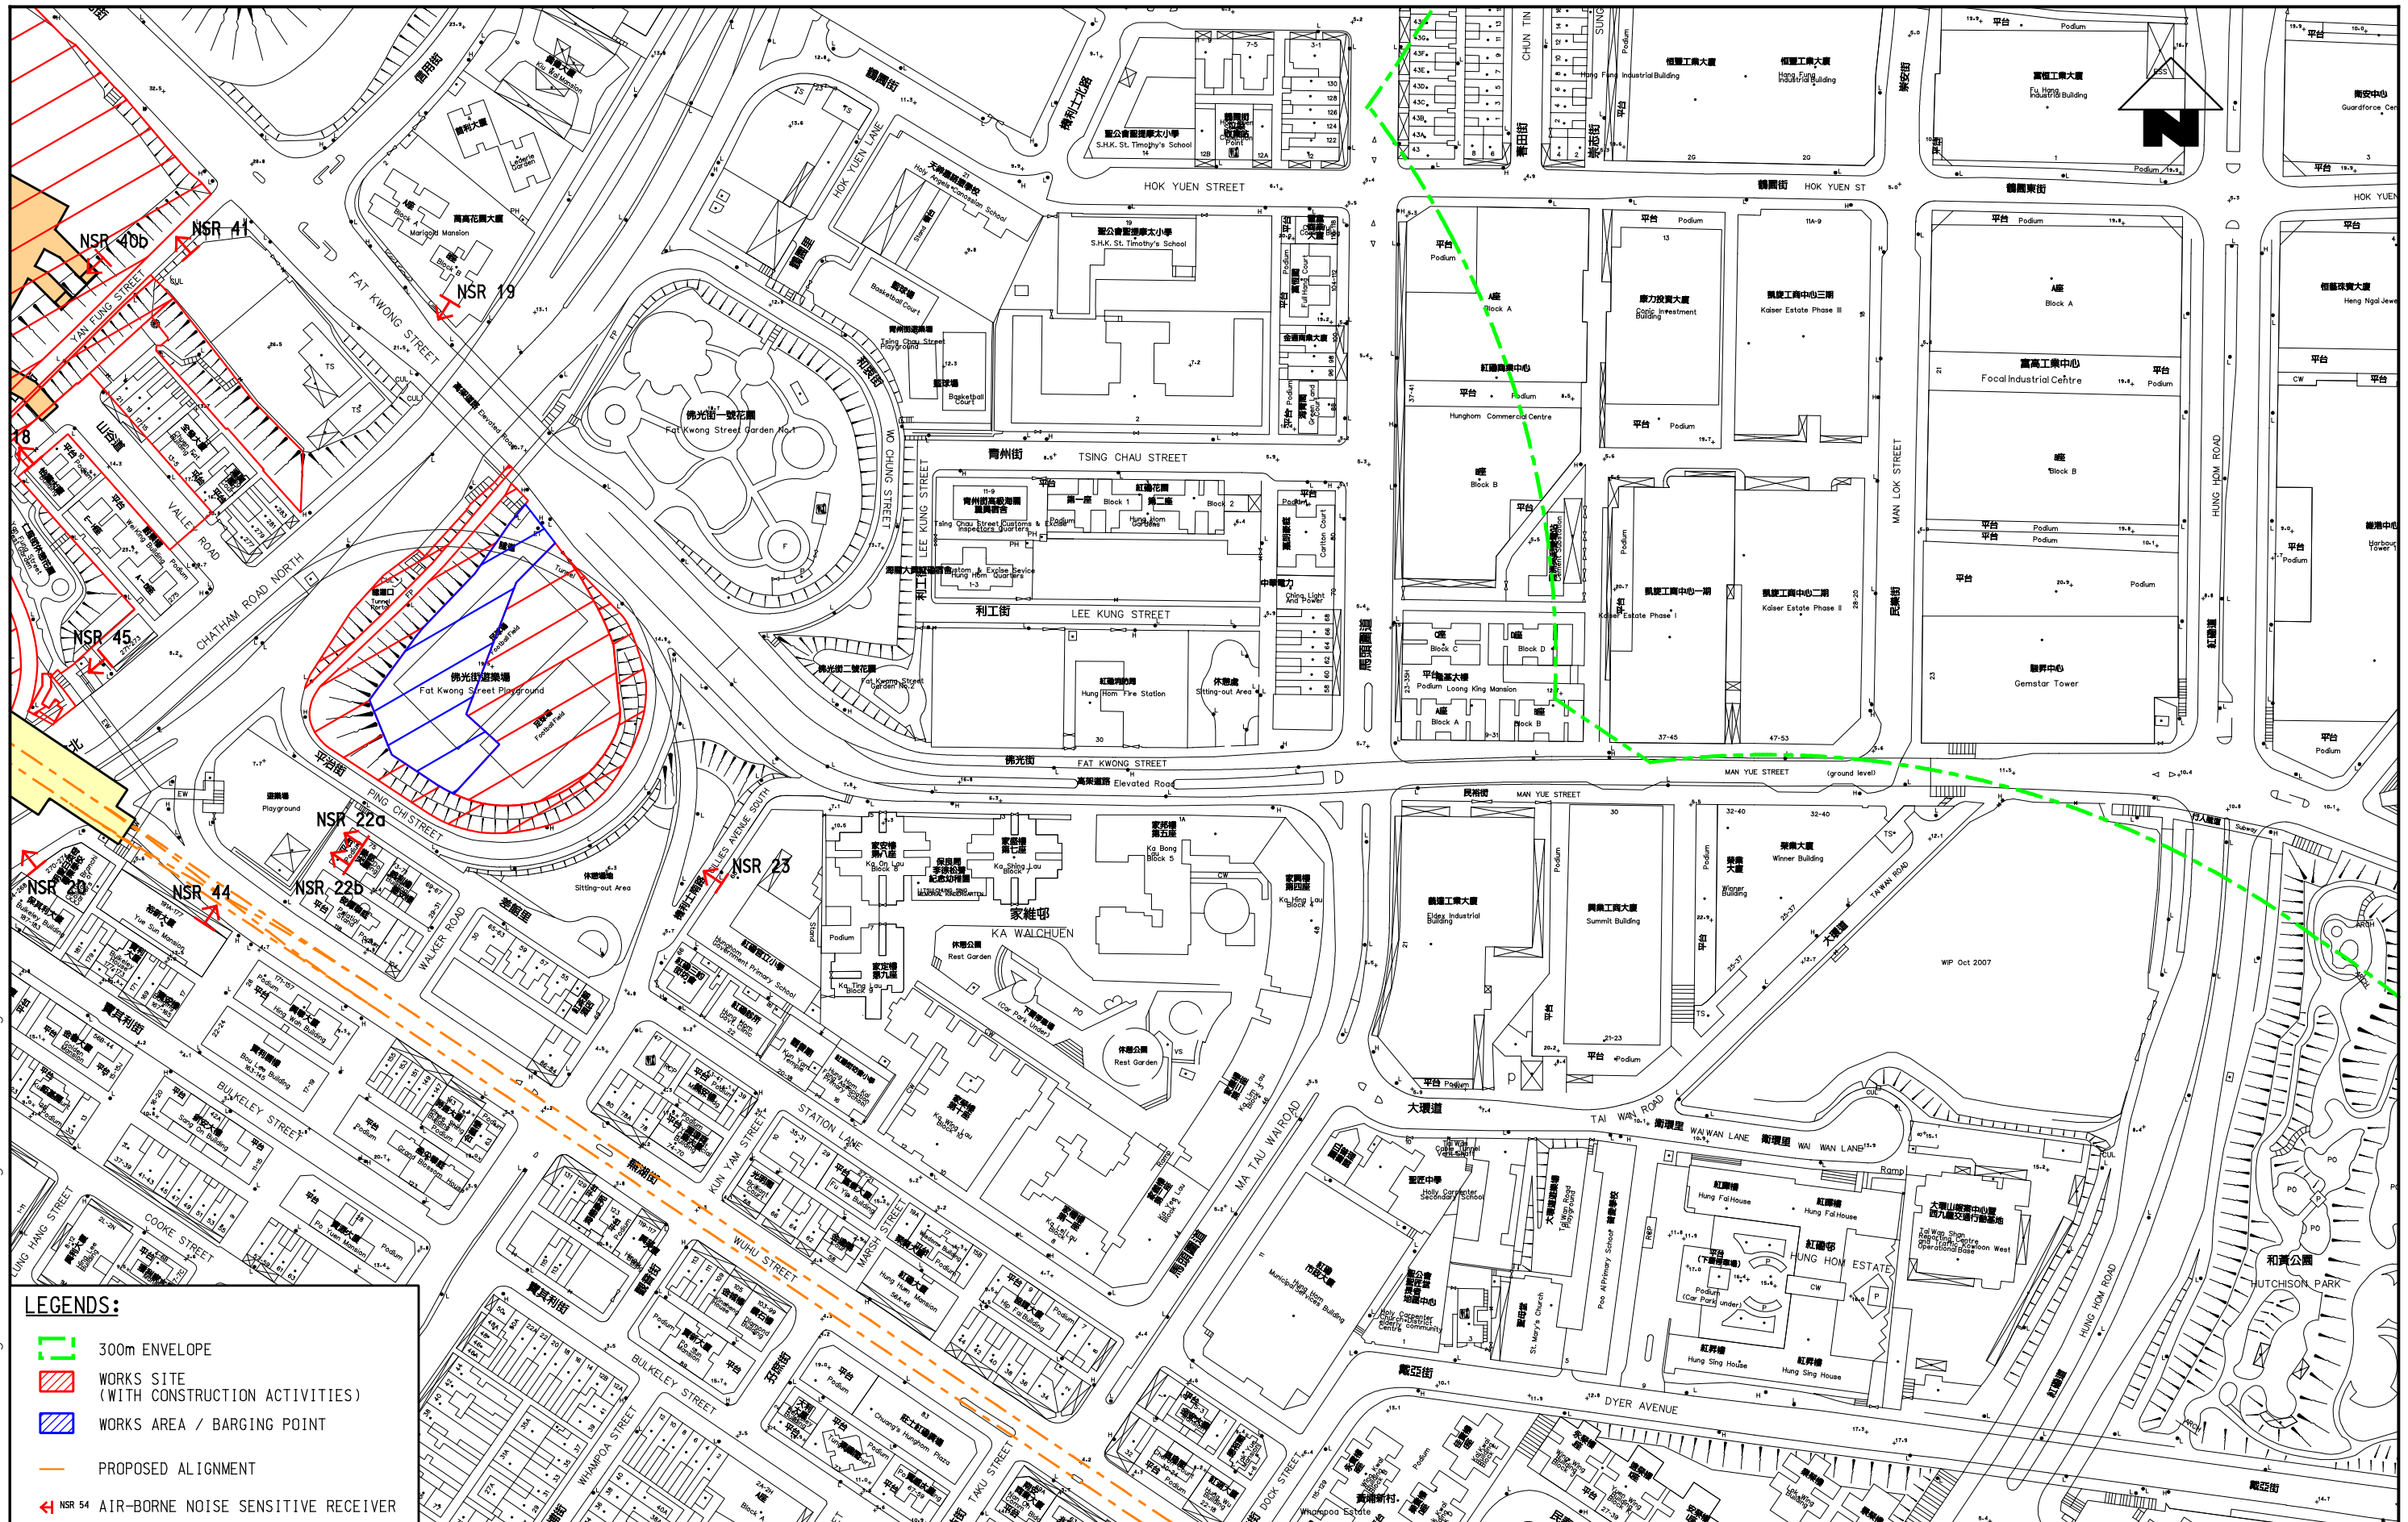

LEGENDS:

- 300m ENVELOPE
- WORKS SITE (WITH CONSTRUCTION ACTIVITIES)
- WORKS AREA / BARGING POINT
- PROPOSED ALIGNMENT
- NSR AIR-BORNE NOISE SENSITIVE RECEIVER

MEINHARDT
 Meinhardt Infrastructure and Environment Limited
 邁達基建環保工程顧問有限公司

MTR
 MTR Corporation Limited
 Kwn Tong Line Extension
 Contract No. NEX/2207
 Environmental Impact Assessment

REPRESENTATIVE AIR-BORNE NOISE SENSITIVE RECEIVERS
SHEET 6 OF 9

| | | | |
|---------|---------------|------|---|
| Figure: | 7.6 | Rev: | - |
| Scale: | 1 : 2000 (A3) | | |