


1/19/2010 2:42:38 PM  
K:\9135 Kwun Tong Line Ext\drawing\AB NOISE\7.9.dgn

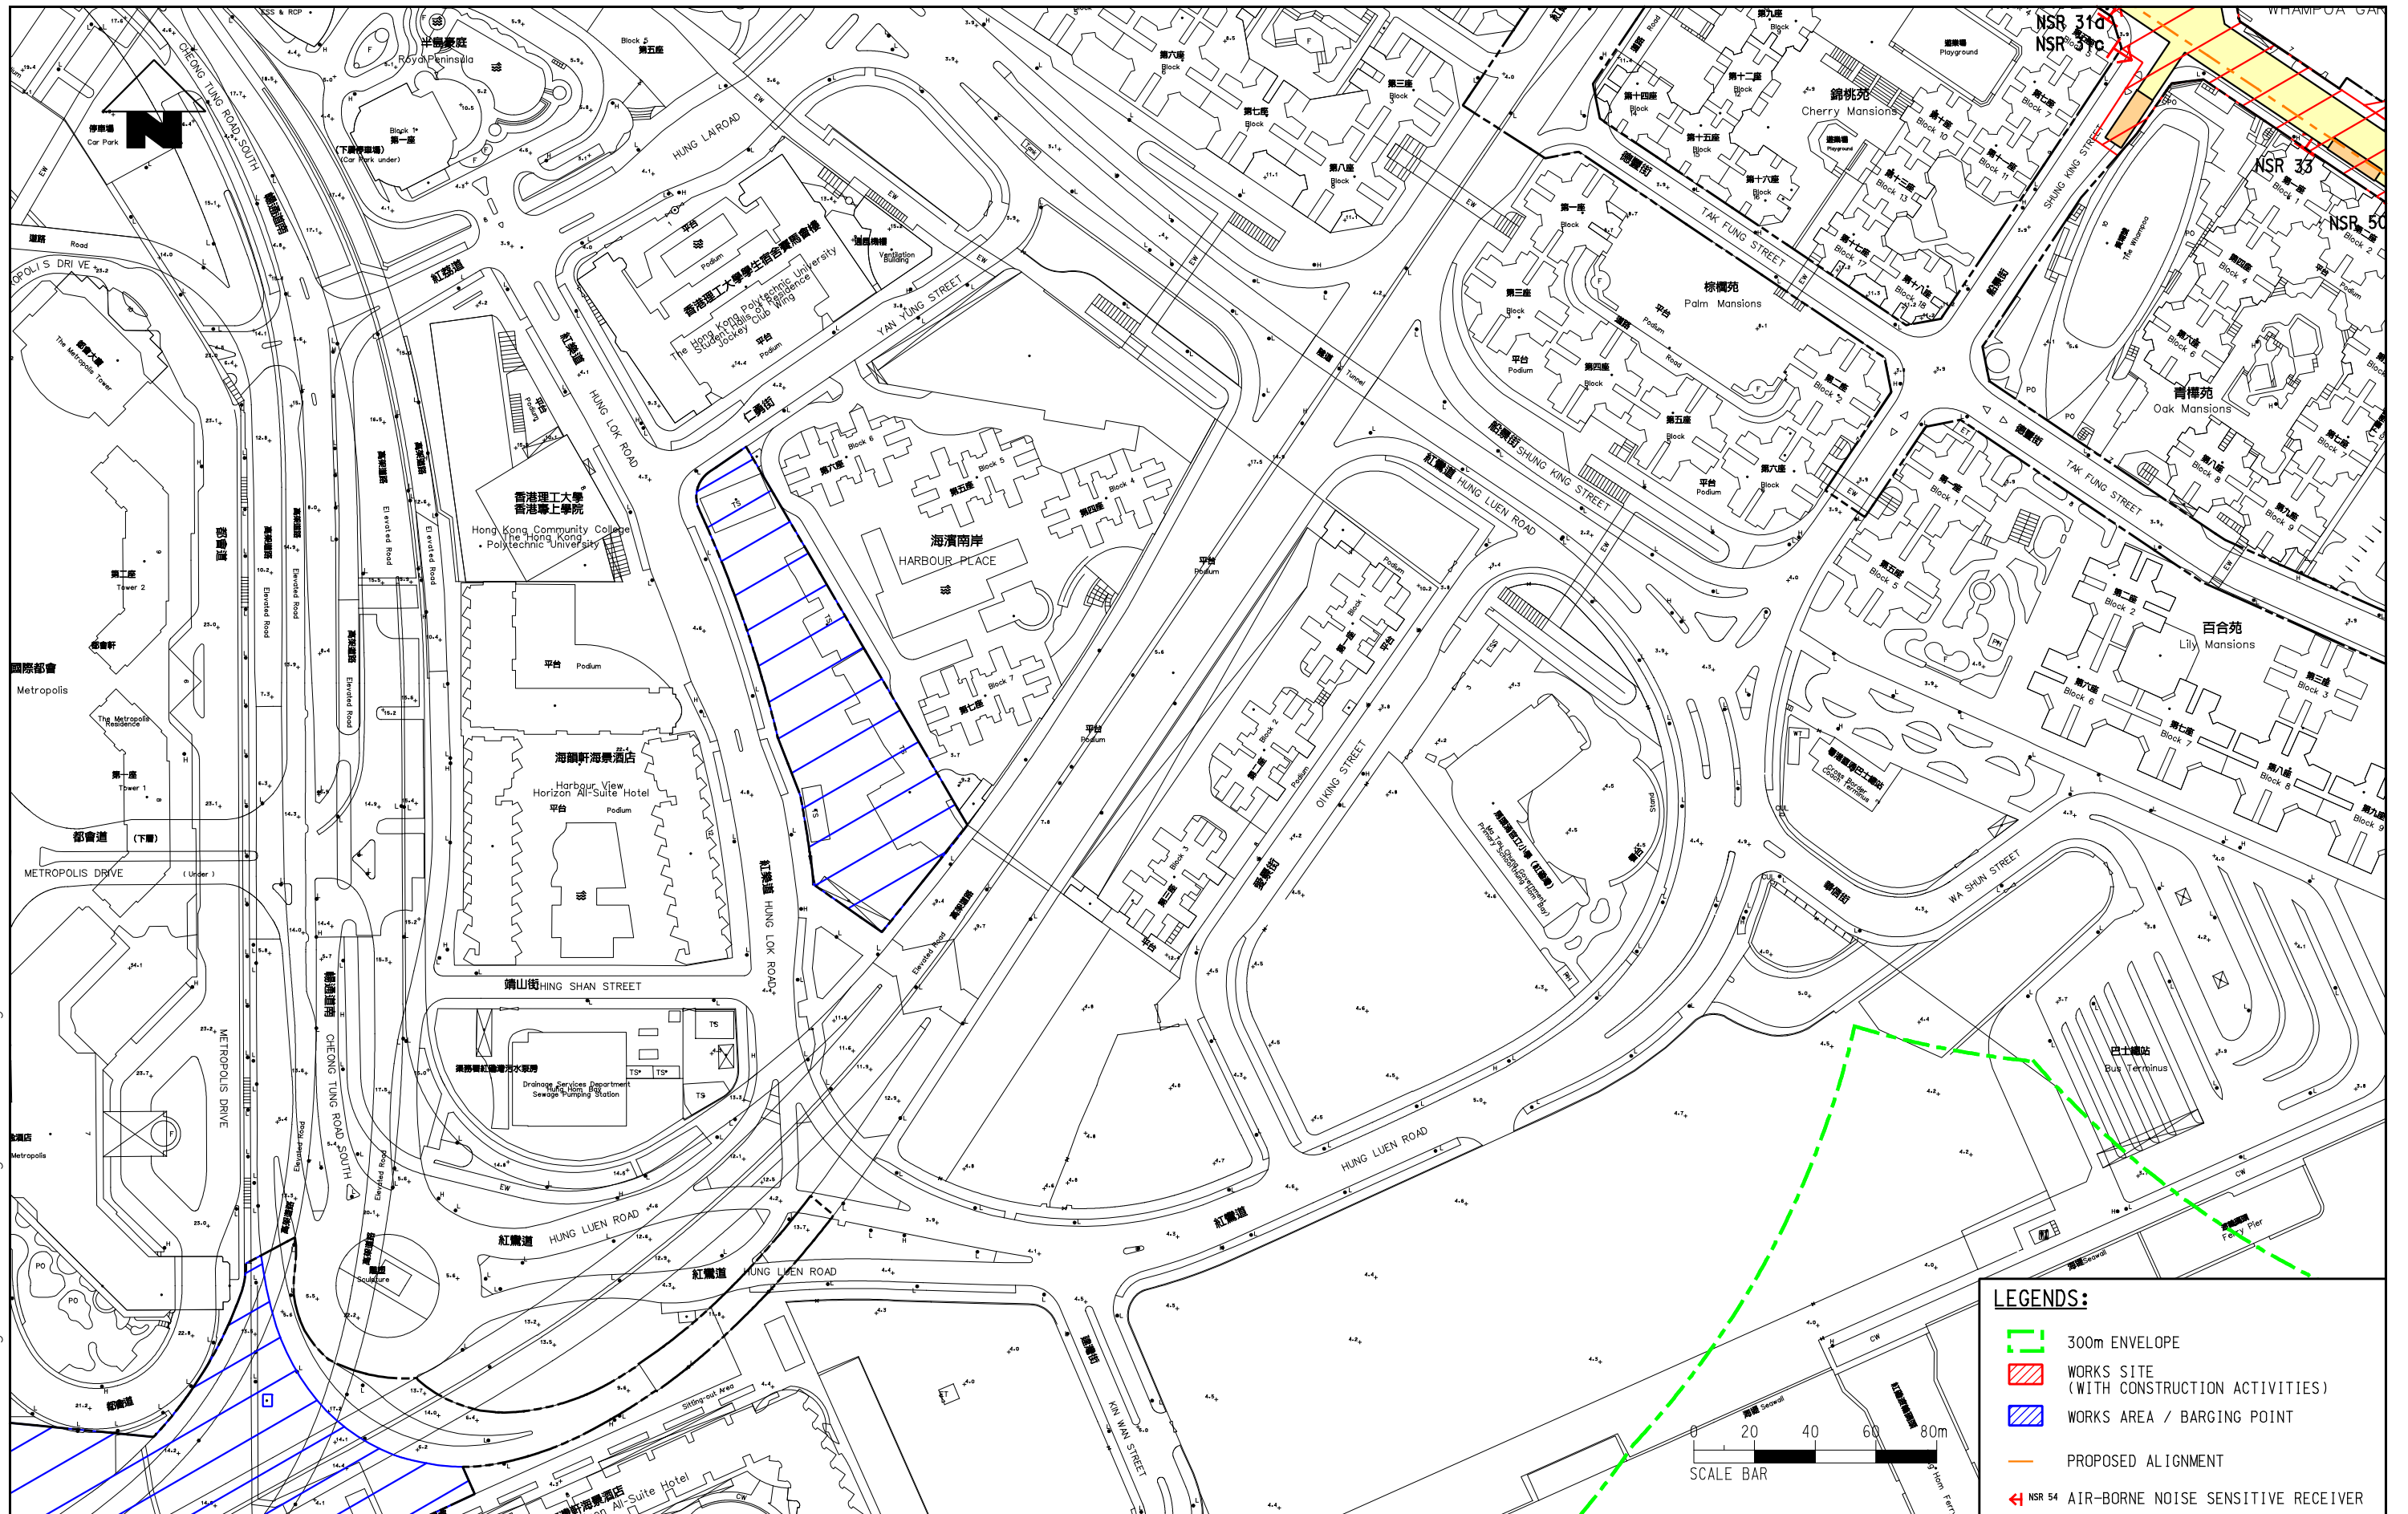

**LEGENDS:**

- 300m ENVELOPE
- ▨ WORKS SITE (WITH CONSTRUCTION ACTIVITIES)
- ▨ WORKS AREA / BARGING POINT
- PROPOSED ALIGNMENT
- ◀ NSR 54 AIR-BORNE NOISE SENSITIVE RECEIVER

## REPRESENTATIVE AIR-BORNE NOISE SENSITIVE RECEIVERS SHEET 9 OF 9

Figure:	7.9	Rev:	-
Scale:	1 : 2000 (A3)		



MTR Corporation Limited  
Kwun Tong Line Extension  
Contract No. NEX/2207  
Environmental Impact Assessment