


4/28/2010 10:04:40 AM
FILENAME: K:\9135 Kwn Tong Line Ext\drawing\ASR\DUST MONITORING STATION4.1.dgn

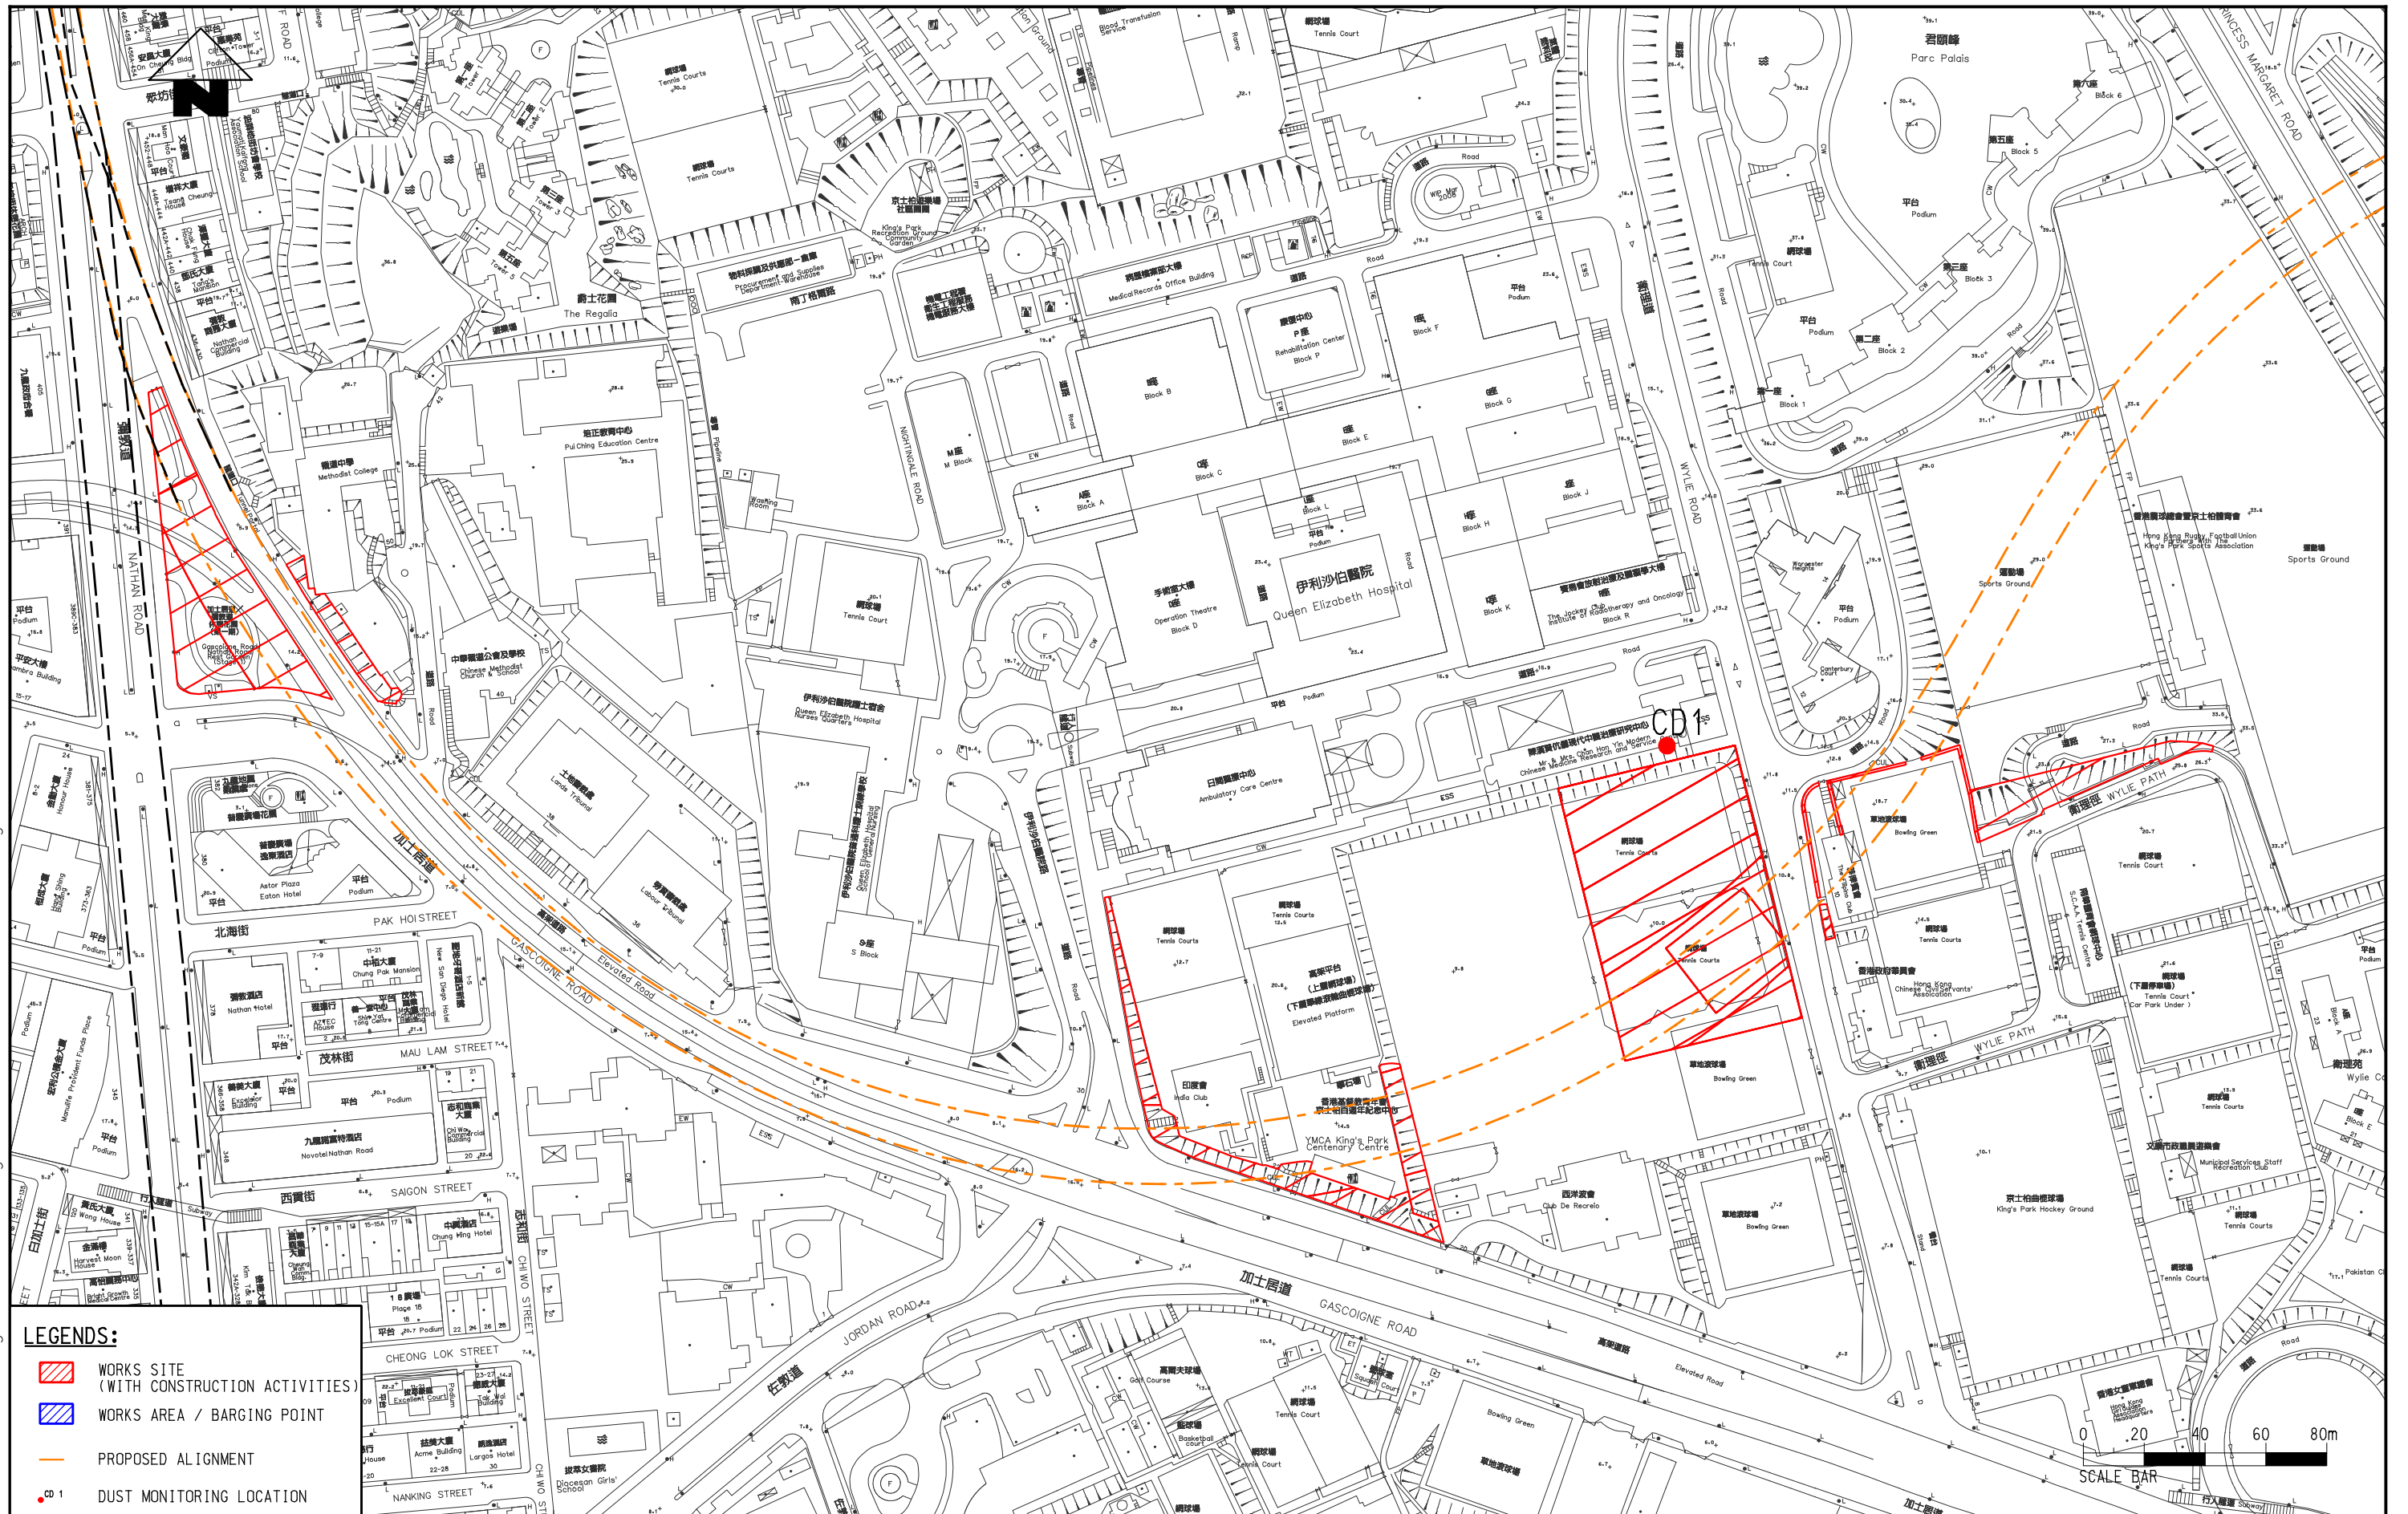

- LEGENDS:**
- WORKS SITE (WITH CONSTRUCTION ACTIVITIES)
 - WORKS AREA / BARGING POINT
 - PROPOSED ALIGNMENT
 - CD 1 DUST MONITORING LOCATION



MTR Corporation Limited
Kwn Tong Line Extension
Contract No. NEX/2207
Environmental Impact Assessment

LOCATION OF DUST MONITORING STATIONS SHEET 1 OF 4

Figure:	4.1	Rev:	-
Scale:	1 : 2000 (A3)		