







4/28/2010 10:17:46 AM
 FILENAME: K:\9135 Kwn Tong Line Ext\drawing\ASR\DUST MONITORING STATION\4.3.dgn

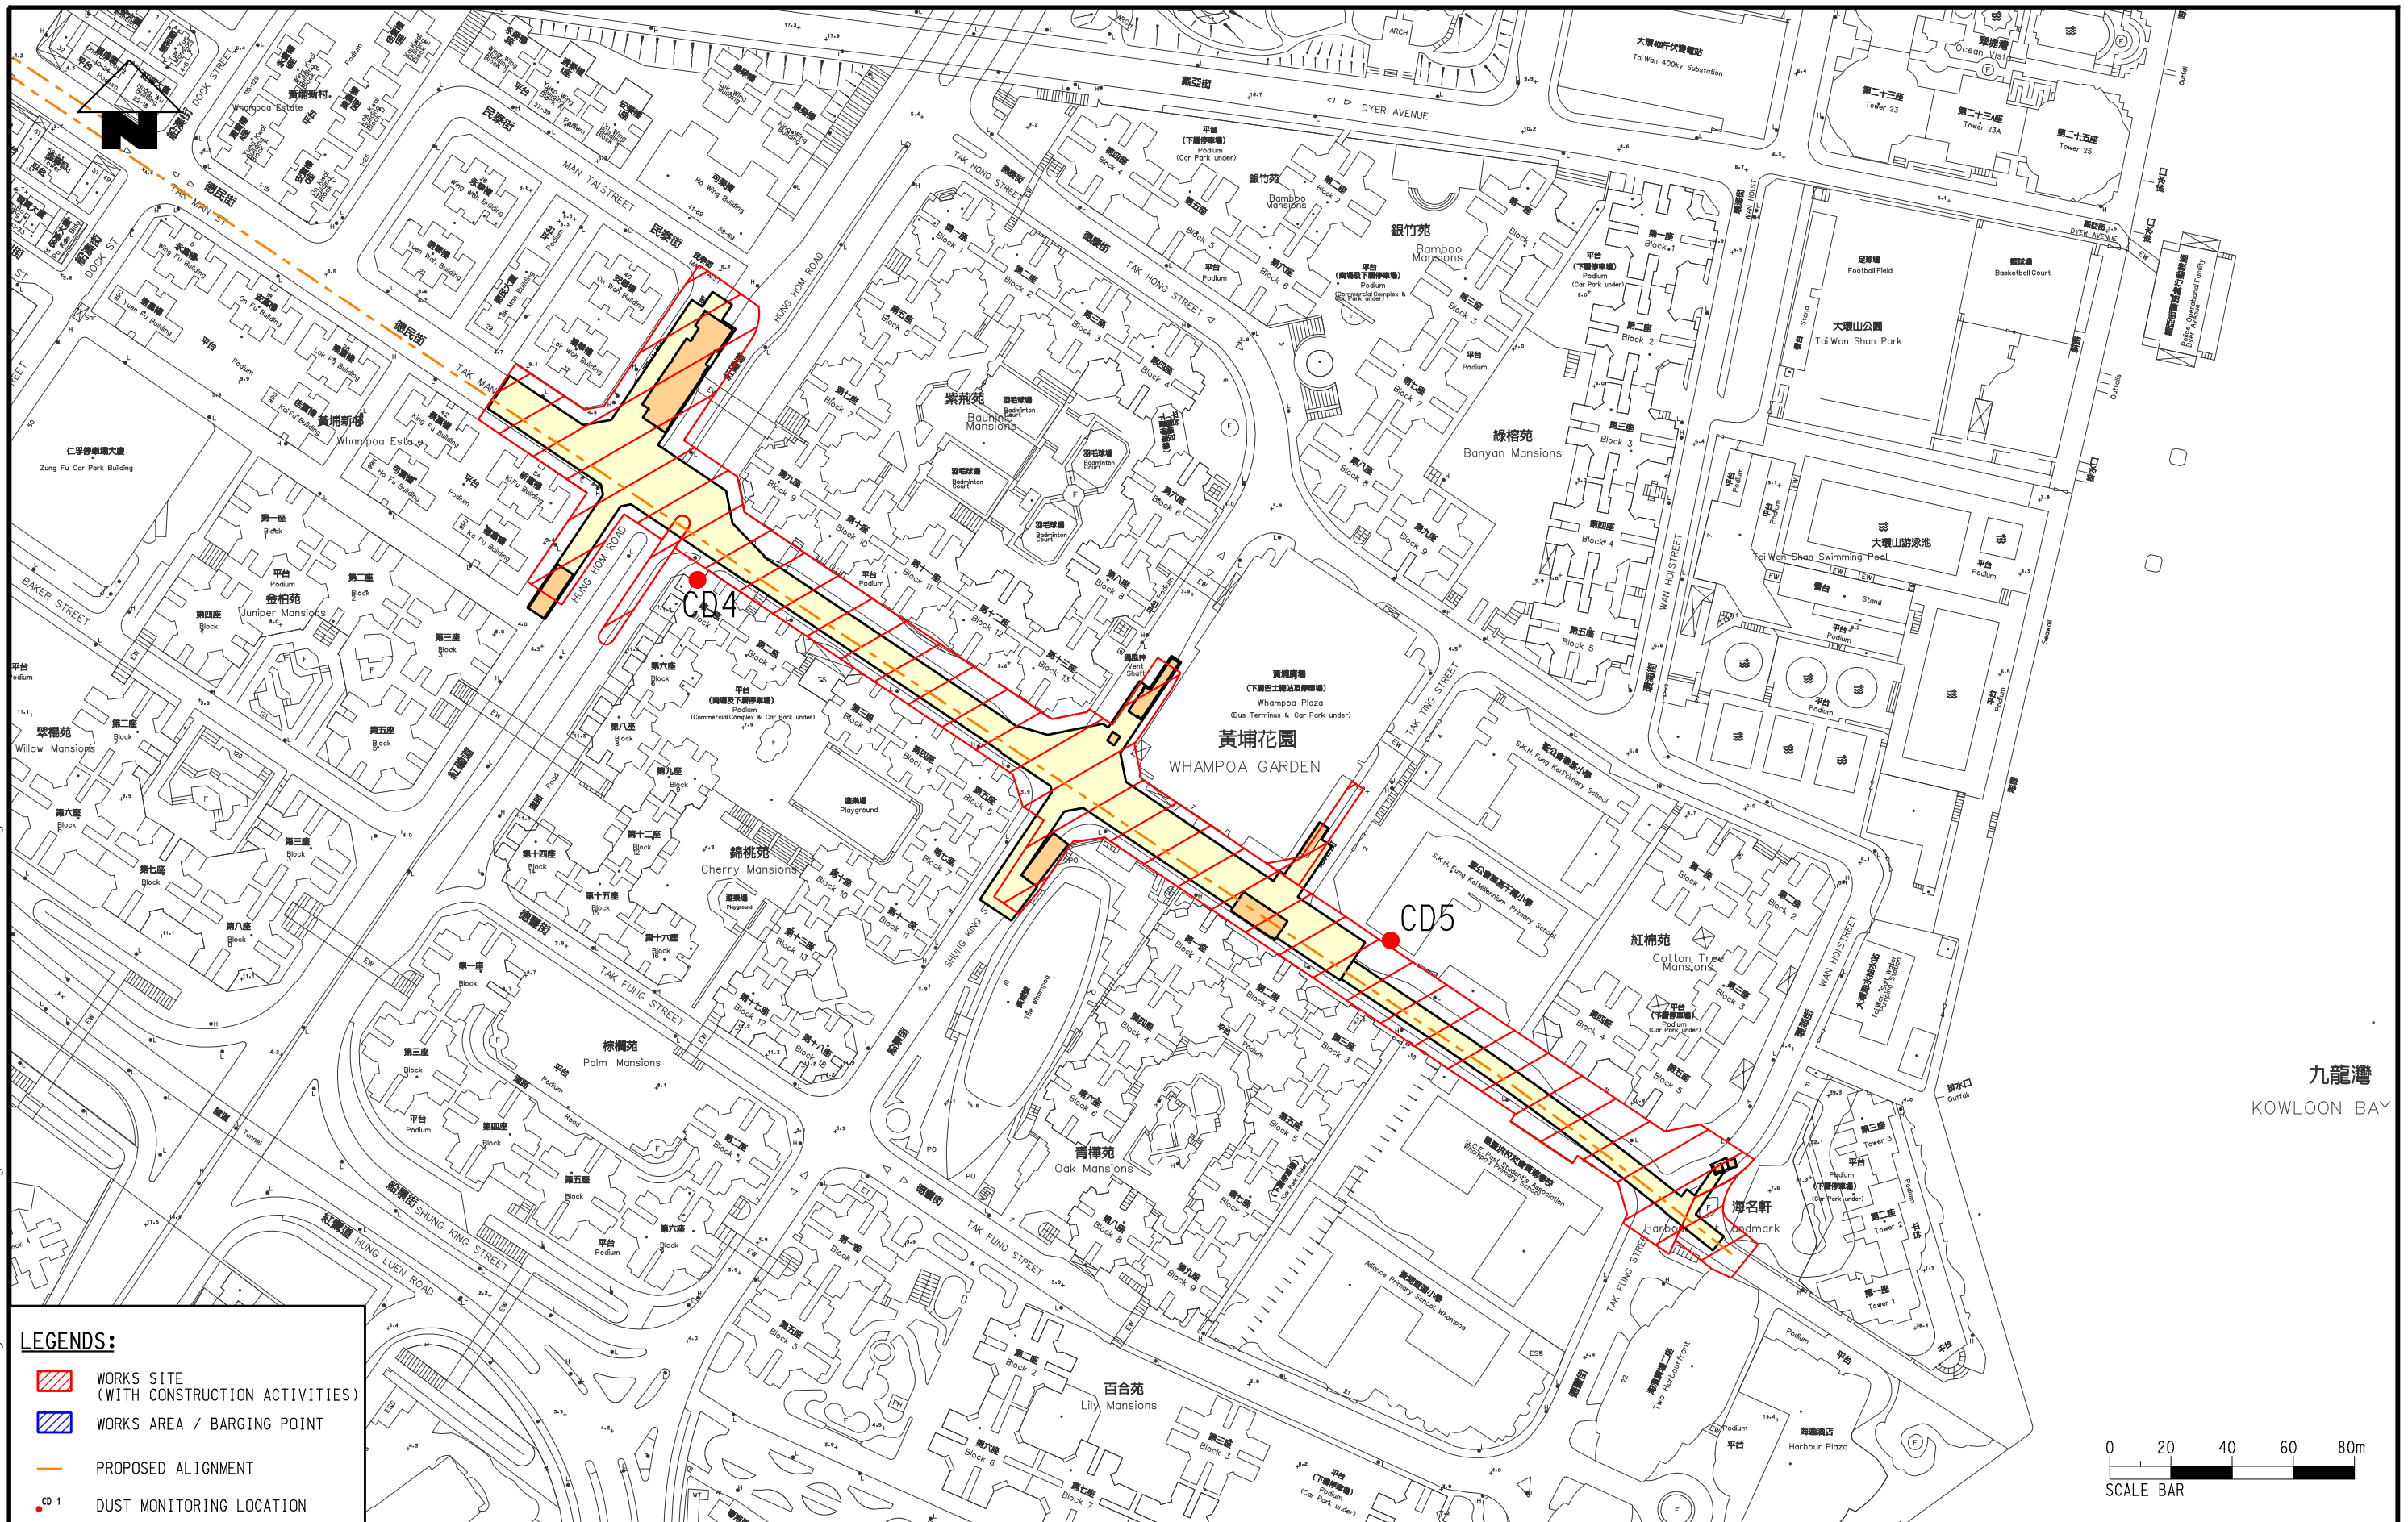

LEGENDS:

-  WORKS SITE (WITH CONSTRUCTION ACTIVITIES)
-  WORKS AREA / BARGING POINT
-  PROPOSED ALIGNMENT
-  DUST MONITORING LOCATION

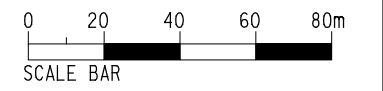

MTR Corporation Limited
 Kwun Tong Line Extension
 Contract No. NEX/2207
 Environmental Impact Assessment

LOCATION OF DUST MONITORING STATIONS SHEET 3 OF 4

Figure:	4.3	Rev:	-
Scale:	1 : 2000 (A3)		