



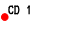
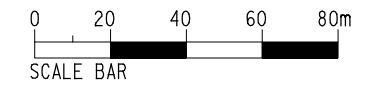


4/28/2010 10:22:11AM K:\91135 Kwun Tong Line Ext\drawing\ASR\DUST MONITORING STATION\4.4.dgn

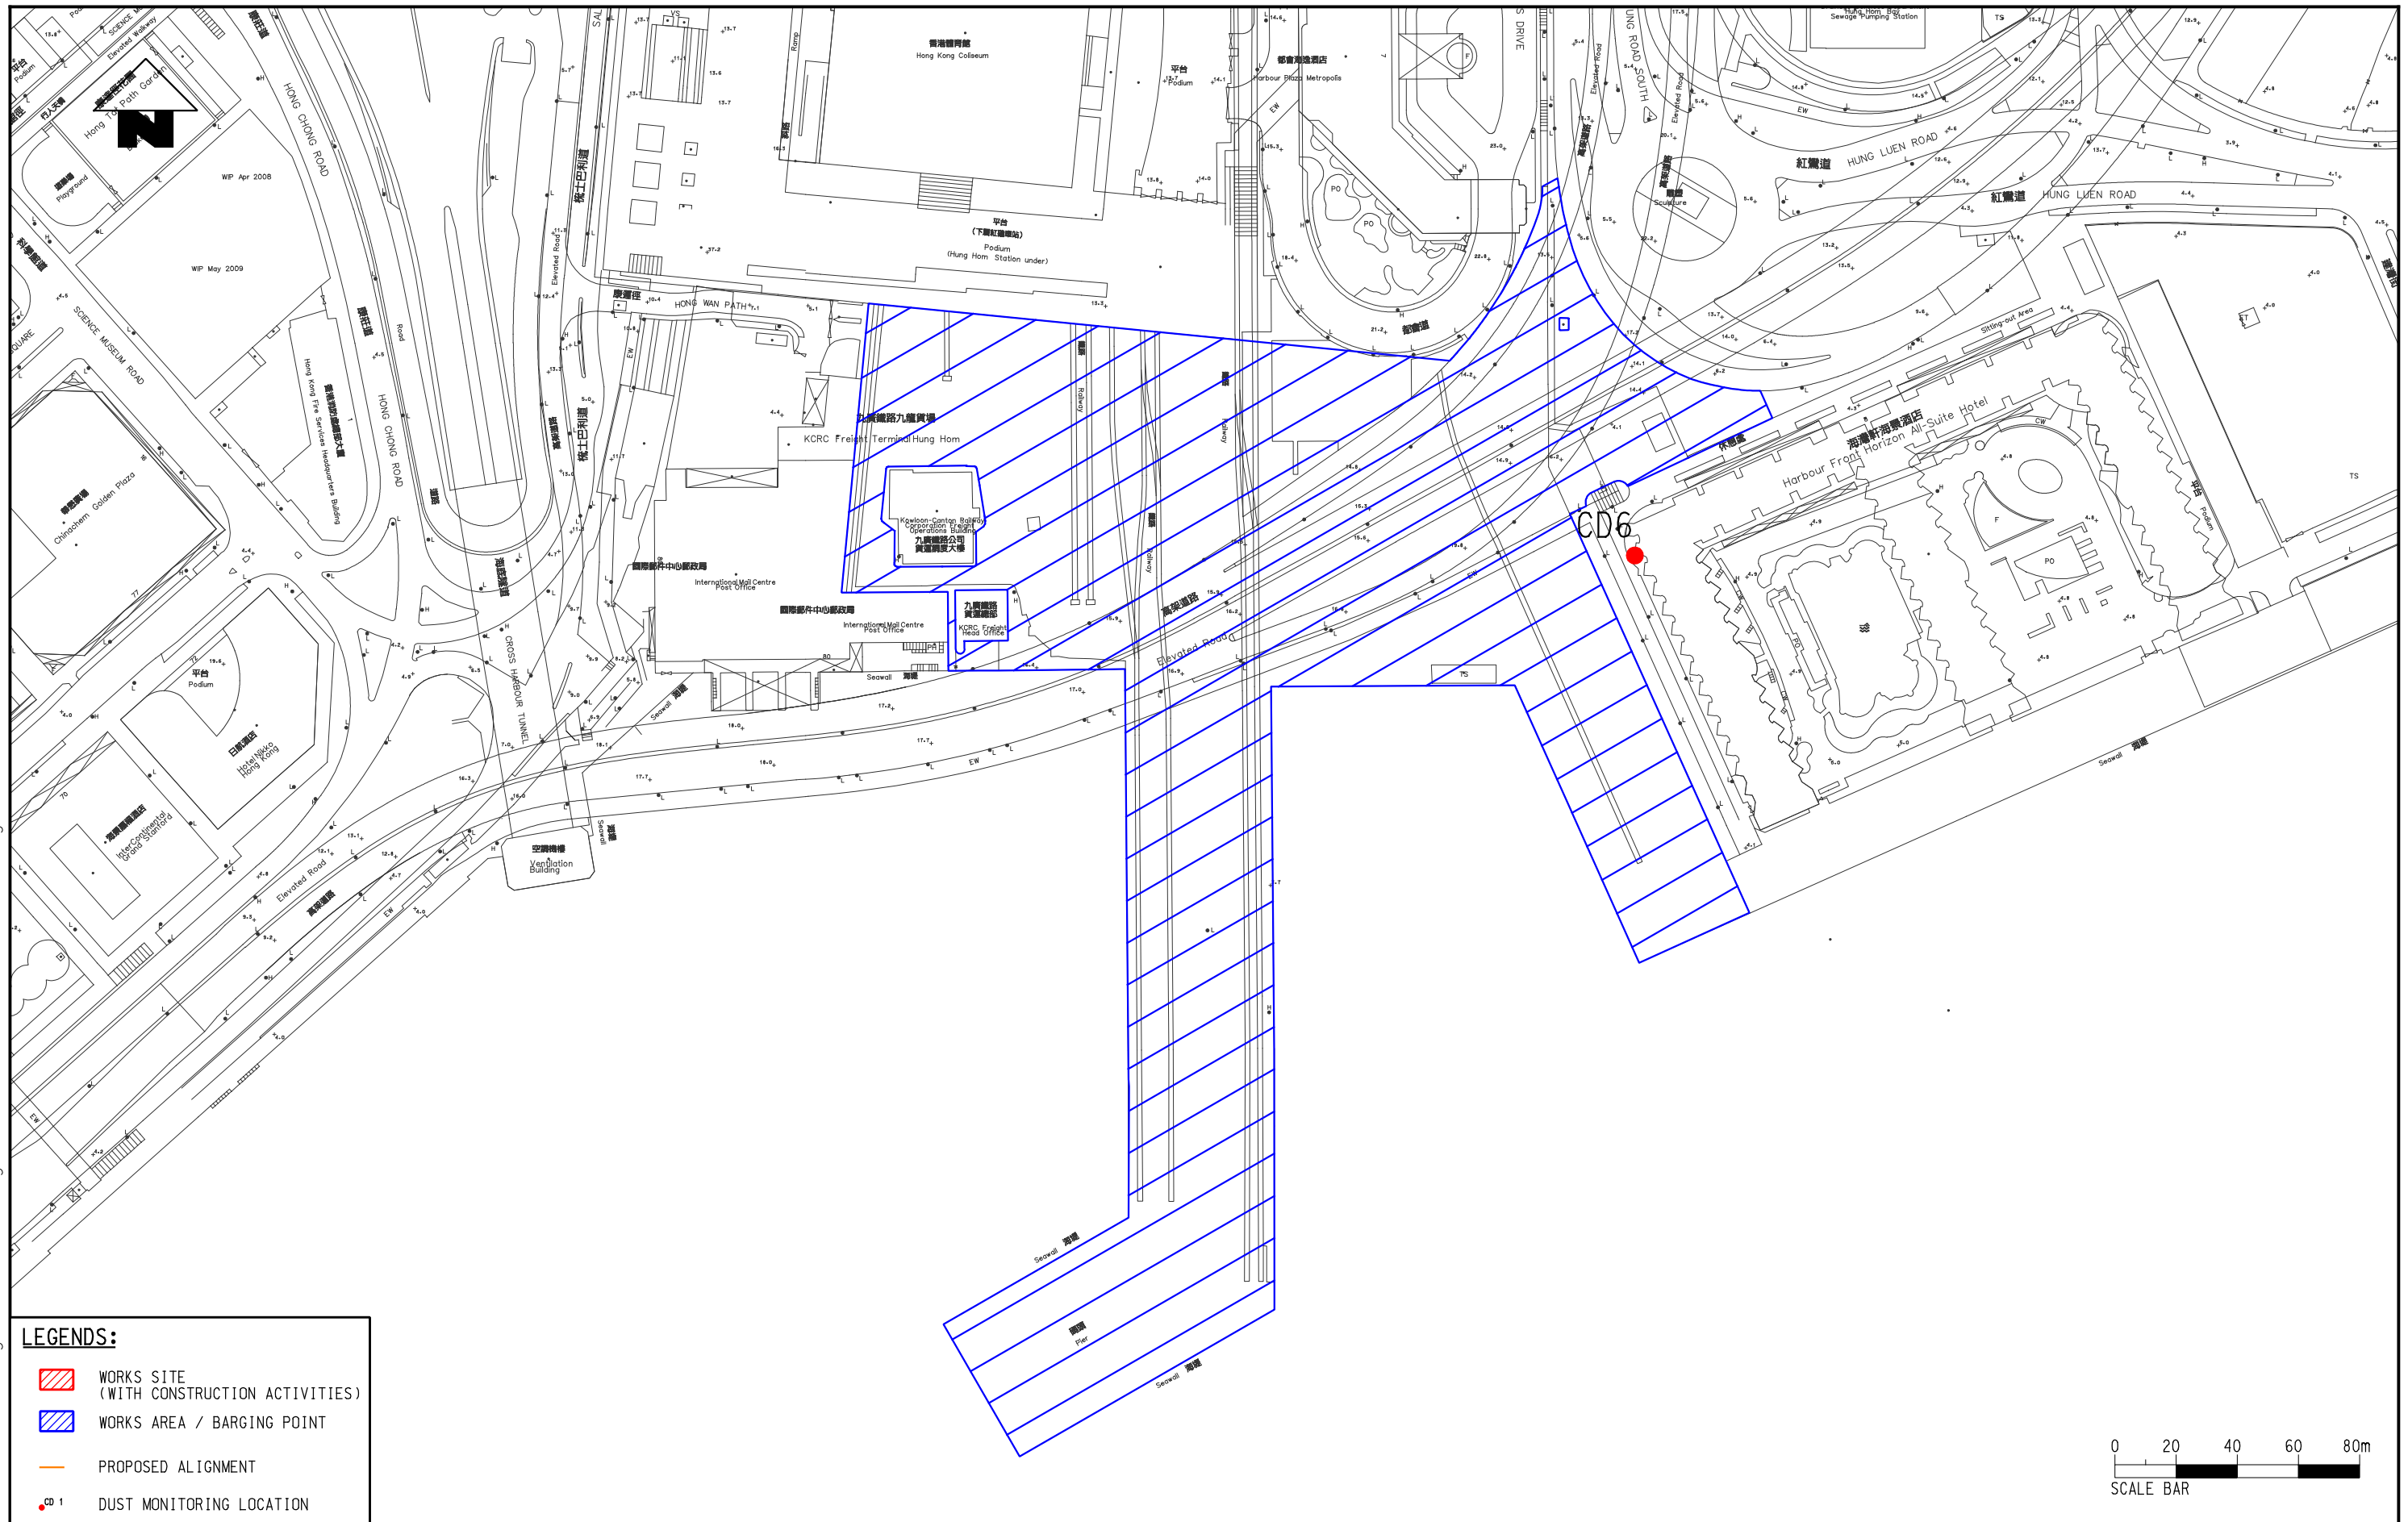

LEGENDS:

-  WORKS SITE (WITH CONSTRUCTION ACTIVITIES)
-  WORKS AREA / BARGING POINT
-  PROPOSED ALIGNMENT
-  DUST MONITORING LOCATION



MTR Corporation Limited
Kwun Tong Line Extension
Contract No. NEX/2207
Environmental Impact Assessment

LOCATION OF DUST MONITORING STATIONS SHEET 4 OF 4

Figure:	4.4	Rev:	-
Scale:	1 : 2000 (A3)		