






**KEY PLAN**

- LEGEND:**
-  500m ASSESSMENT AREA
  -  BARGING AREA (TELEGRAPH BAY)
  -  PROPOSED WORKS AREA (GROUND LEVEL)
  -  INTERTIDAL SURVEY
  -  DIVE SURVEY

P3	DEC 09	MING	ISSUE TO MTRC & EPD	GC	AFK
P2	NOV 09	MING	ISSUE TO MTRC & EPD	GC	AFK
P1	APR 09	MING	ISSUE TO MTRC	GC	AFK
Rev	Date	Drawn	Description	Ch'kd	App'd





Project  
**CONSULTANCY AGREEMENT NO. NEX/2301**  
**SOUTH ISLAND LINE (EAST)**  
**ENVIRONMENTAL IMPACT ASSESSMENT**

Title  
**ECOLOGICAL SURVEY LOCATIONS**  
 (SHEET 1 OF 10)

Designed	JC	Eng.Chk.	FY	Status	PRE
Drawn	MING	Coordination	FY	Rev	
Dwg.Chk.	JC	Approved	AFK		
Scale	1:2500@A1	Project	248137		
Drawing No.		CAD File	\\1248137\rsport1\env\elo_1092301\app4\FIGURE Aldgn		



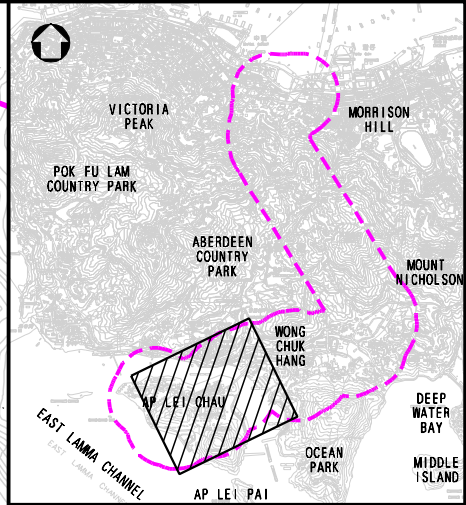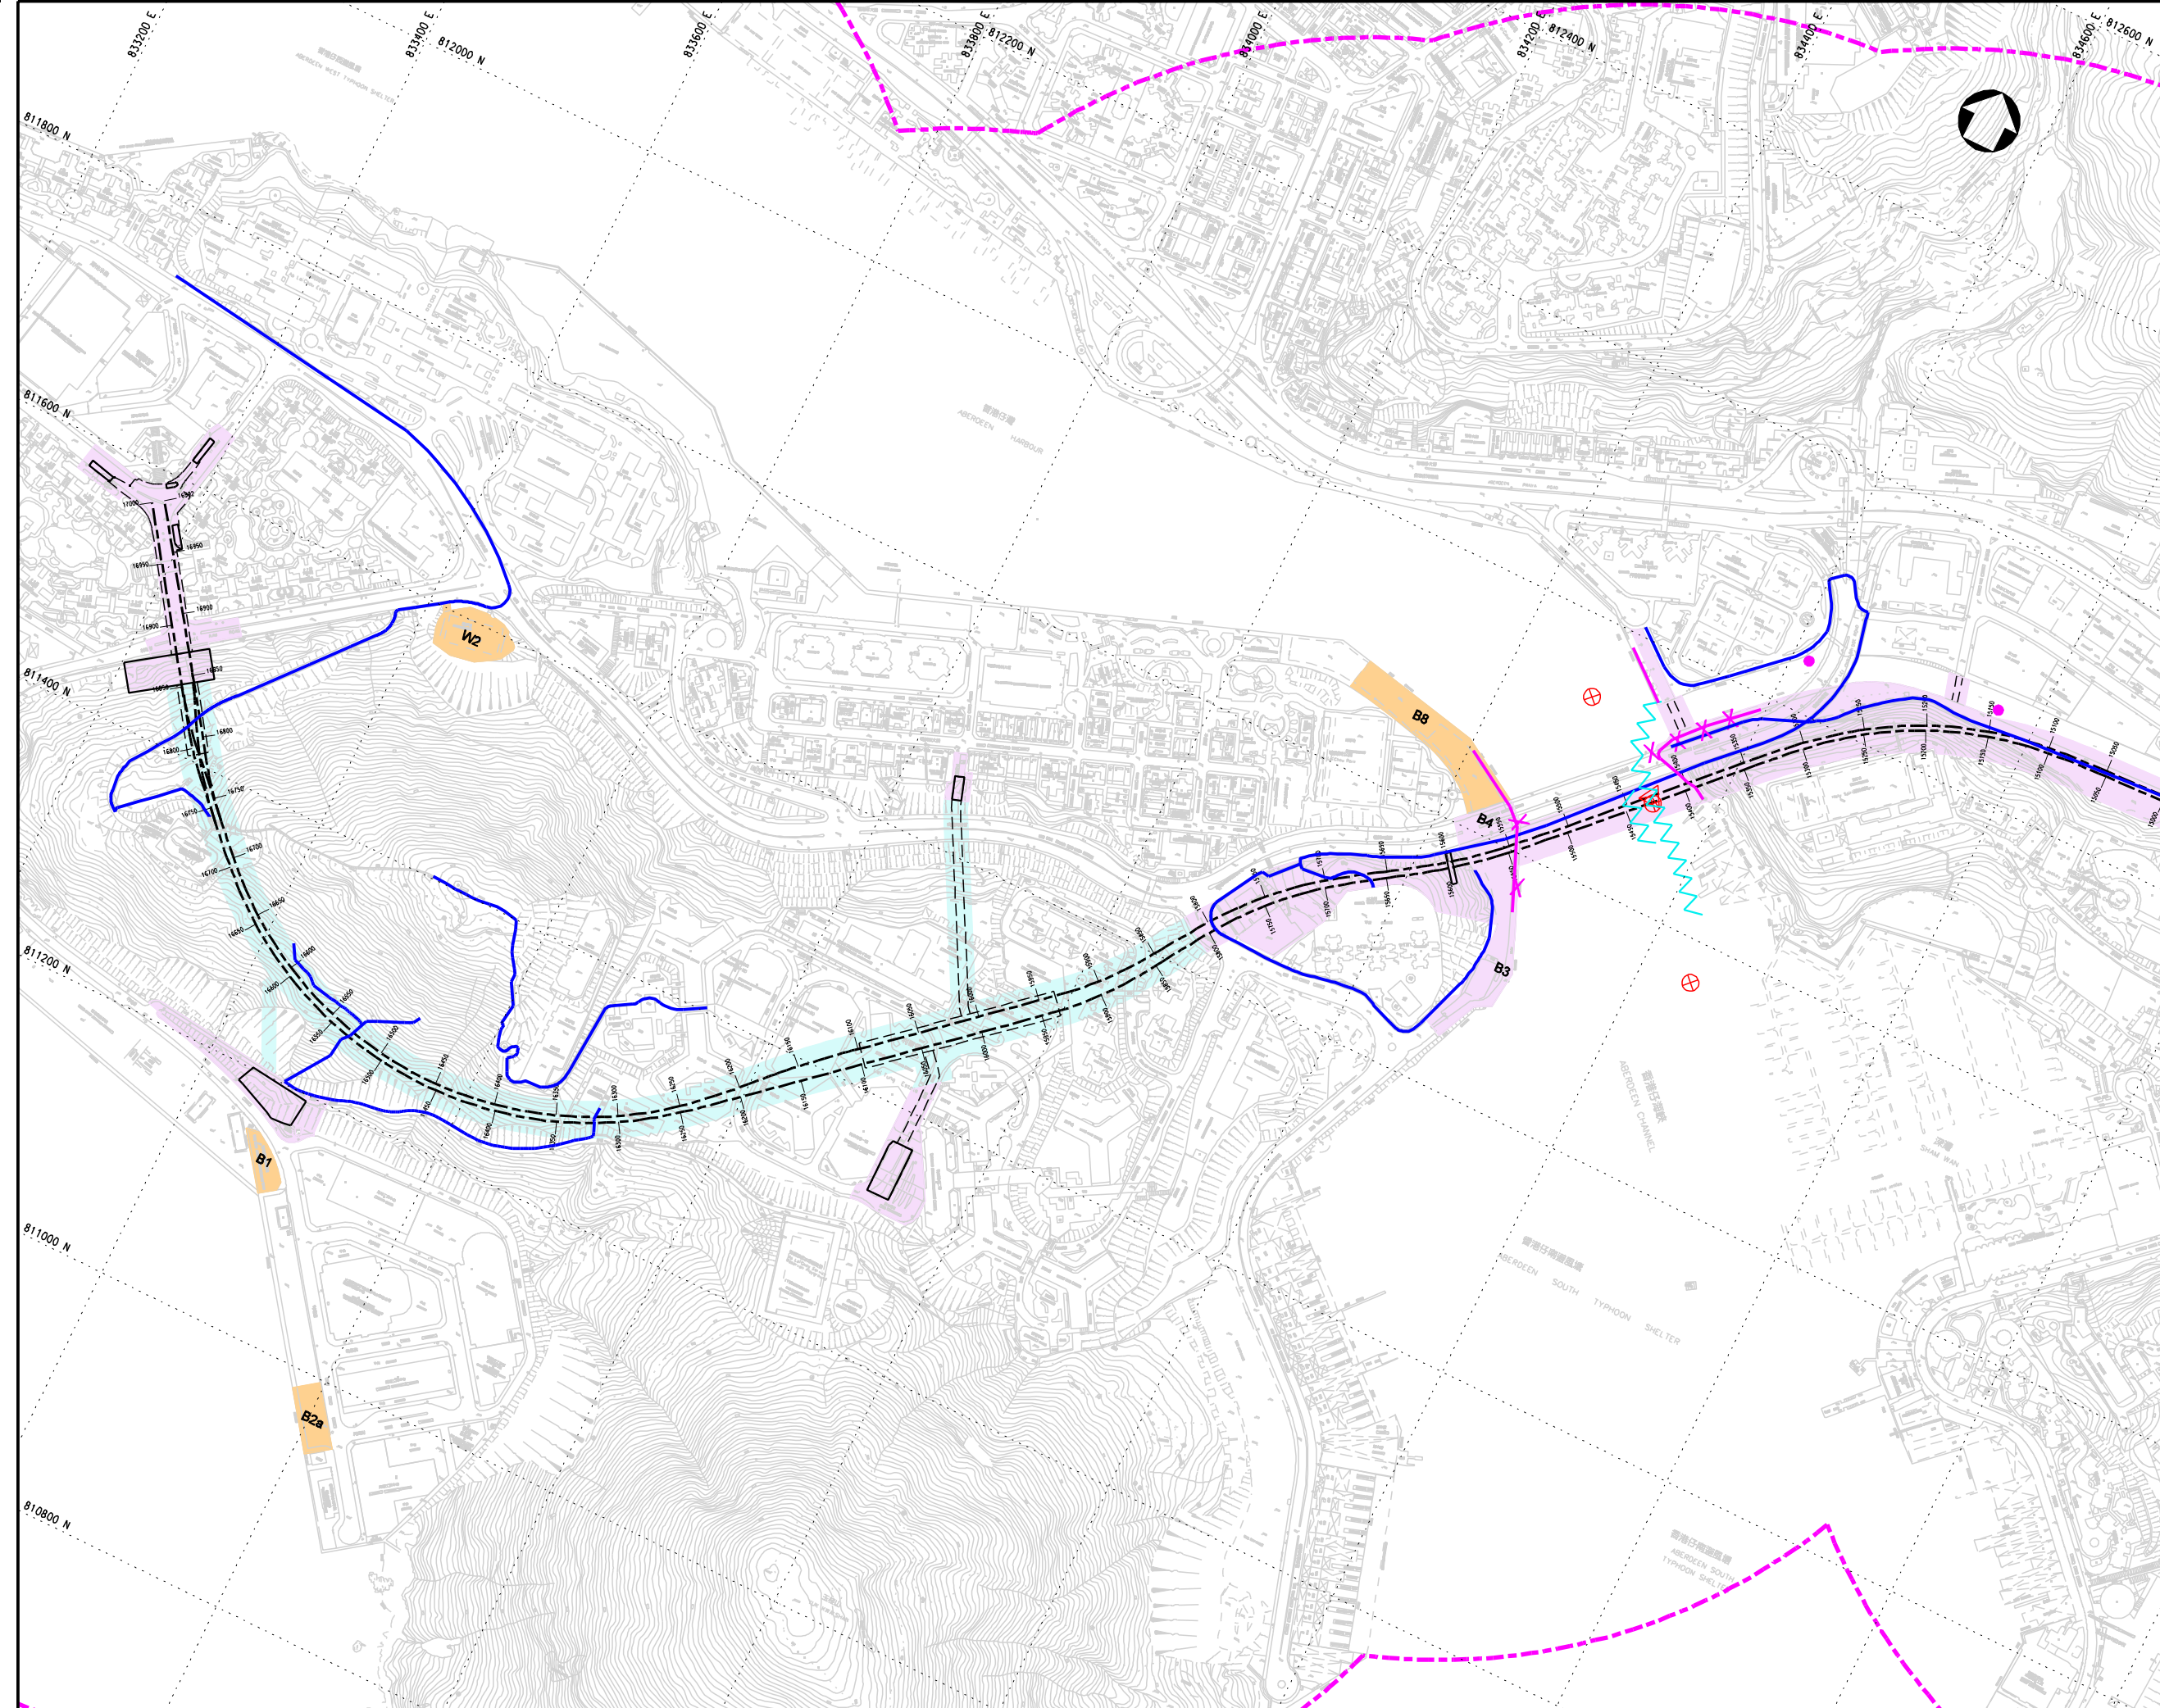

### KEY PLAN

**LEGEND:**

- 500m ASSESSMENT AREA
- B3 BARGING AREA
- W2 WORKS AREA
- PROPOSED WORKS SITE (GROUND LEVEL AND UNDERGROUND)
- PROPOSED WORKS SITE (UNDERGROUND)
- PROPOSED WORKS AREA (GROUND LEVEL)
- TRANSECT ROUTE FOR BIRDS, MAMMALS, INSECTS AND HERPETOFUNA SURVEY
- INTERTIDAL WALK THROUGH SURVEY
- X INTERTIDAL TRANSECT SURVEY
- AQUATIC FAUNA SURVEY
- ⊕ MARINE BENTHIC SURVEY
- ~ DIVE LOCATION
- △ LOCATION OF THE PIER FOR THE PROPOSED BRIDGE

P3	NOV 09	MING	ISSUE TO MTRC & EPD	GC	AFK
P2	AUG 09	MING	ISSUE TO MTRC	HC	AFK
P1	APR 09	MING	ISSUE TO MTRC	GC	AFK
Rev	Date	Drawn	Description	Ch'kd	App'd





Project  
**CONSULTANCY AGREEMENT NO. NEX/2301**  
**SOUTH ISLAND LINE (EAST)**  
**ENVIRONMENTAL IMPACT ASSESSMENT**

Title  
**ECOLOGICAL SURVEY LOCATIONS**  
(SHEET 2 OF 10)

Designed	JC	Eng.Chk.	FY
Drawn	MING	Coordination	FY
Dwg.Chk.	JC	Approved	AFK

Scale	Project	Status
1:2500@A1	248137	PRE
Drawing No.	FIGURE A2	Rev
		P3



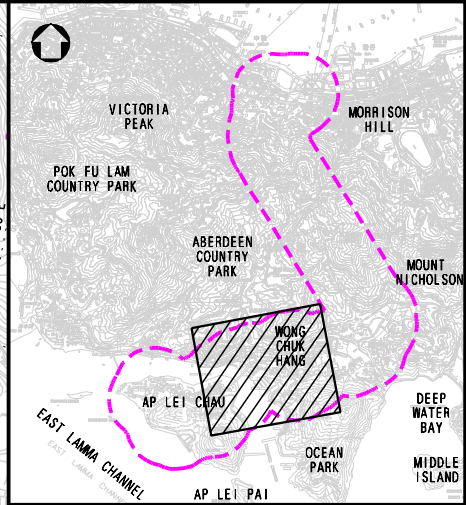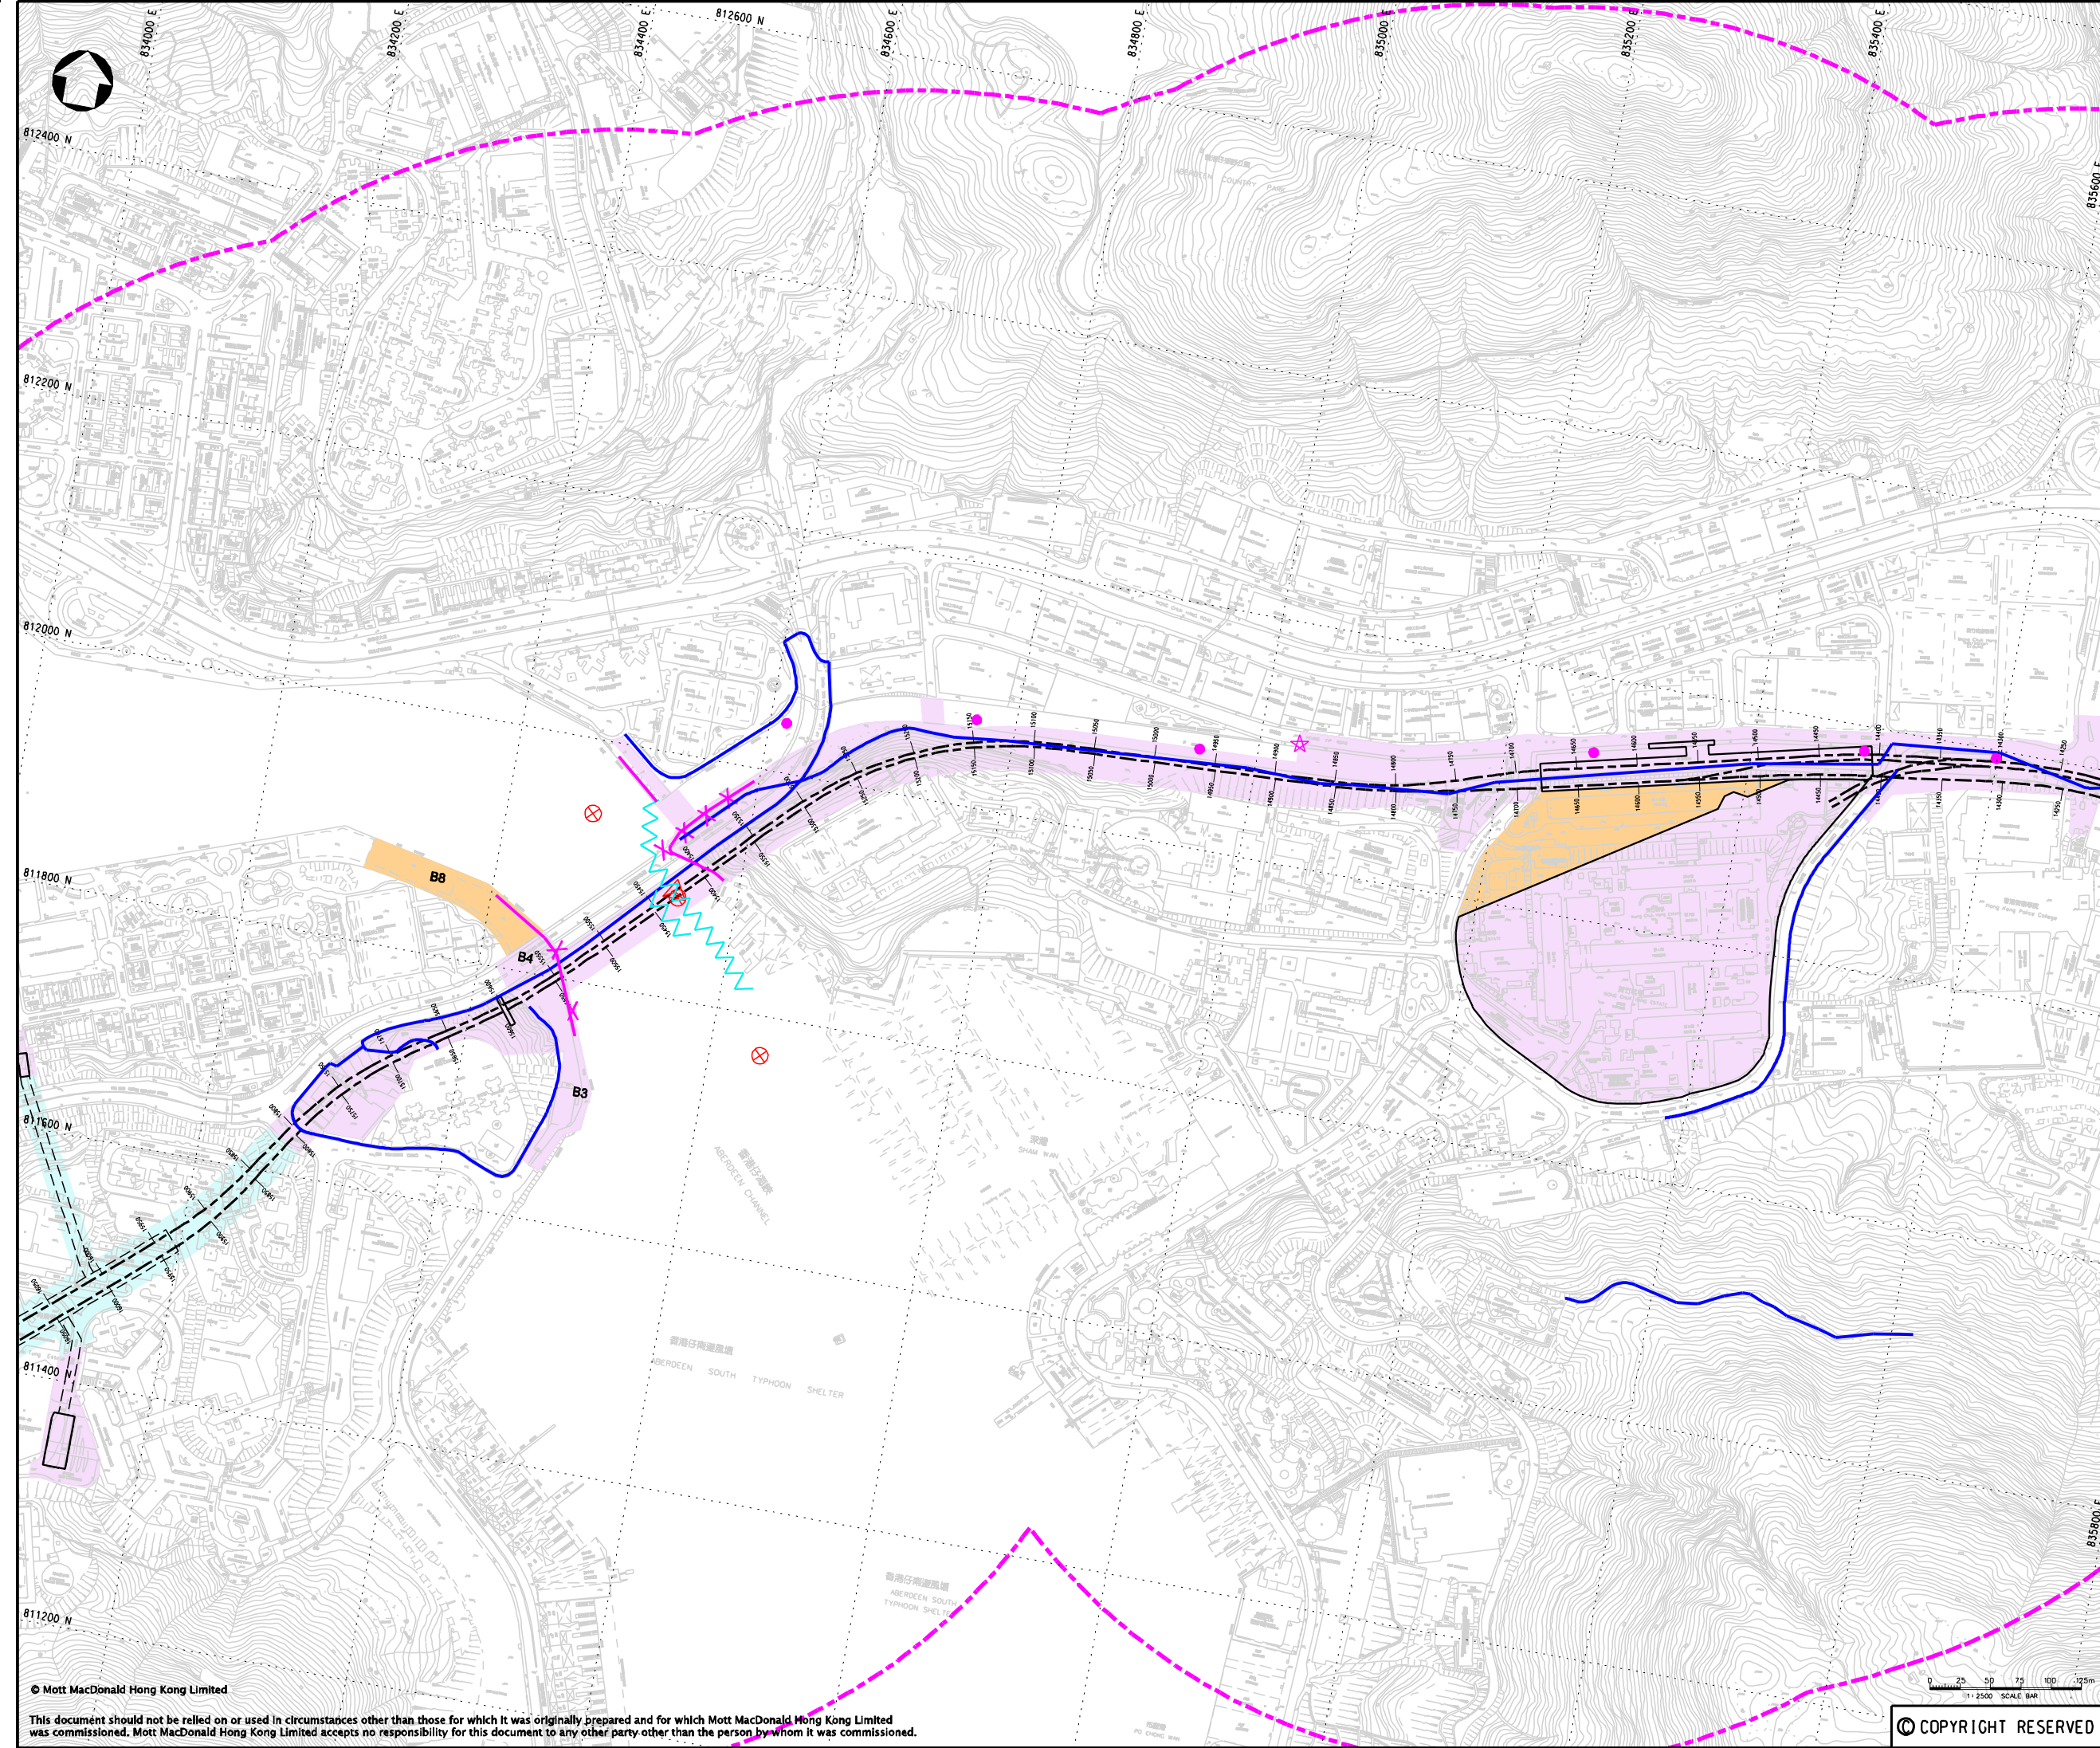

**KEY PLAN**

**NOTE:**  
THE MASTER LAYOUT PLAN (MLP) ON WONG CHUK HANG DEPOT (WCH) AND OCEAN PARK (OCP) ARE TENTATIVE, SUBJECT TO REVISE IN THE FUTURE.

- LEGEND:**
- 500m ASSESSMENT AREA
  - B3** BARGING AREA
  - PROPOSED WORKS SITE (GROUND LEVEL AND UNDERGROUND)
  - PROPOSED WORKS SITE (UNDERGROUND)
  - PROPOSED WORKS AREA (GROUND LEVEL)
  - TRANSECT ROUTE FOR BIRDS, MAMMALS, INSECTS AND HERPETOFAUNA SURVEY
  - INTERTIDAL WALK THROUGH SURVEY
  - INTERTIDAL TRANSECT SURVEY
  - AQUATIC FAUNA SURVEY
  - ARDEID NIGHT ROOST OBSERVATION POINT
  - MARINE BENTHIC SURVEY
  - DIVE LOCATION
  - LOCATION OF THE PIER FOR THE PROPOSED BRIDGE

P2	NOV 09	MING	ISSUE TO MTRC & EPD	GC	AFK
P1	APR 09	MING	ISSUE TO MTRC	GC	AFK
Rev	Date	Drawn	Description		Ch'kd/App'd

Client

Mott MacDonald Hong Kong Ltd  
7th Floor  
West Wing Office Building  
New World Centre  
20 Salisbury Road  
Tsim Sha Tsui, Kowloon  
Hong Kong  
Tel: 2828 5757  
Fax: 2827 1823  
Web: www.mottmac.com.hk



Project  
**CONSULTANCY AGREEMENT NO. NEX/2301  
SOUTH ISLAND LINE (EAST)  
ENVIRONMENTAL IMPACT ASSESSMENT**

**ECOLOGICAL SURVEY LOCATIONS**

(SHEET 3 OF 10)

Designed	JC	Eng.Chk.	FY
Drawn	MING	Coordination	FY
Dwg.Chk.	JC	Approved	AFK
Scale	1:2500@A1	Project	248137
		CAD File	PRE
Drawing No.	FIGURE A3	Status	PRE
		Rev	P2



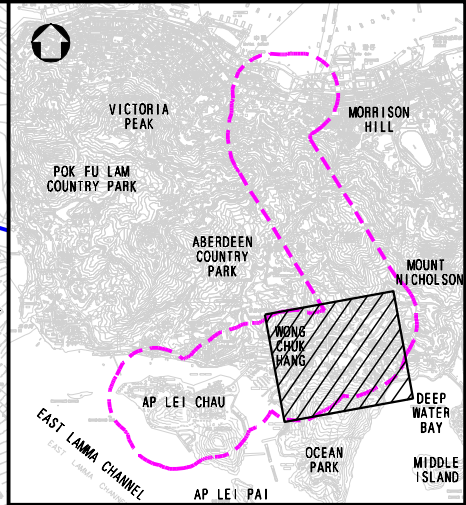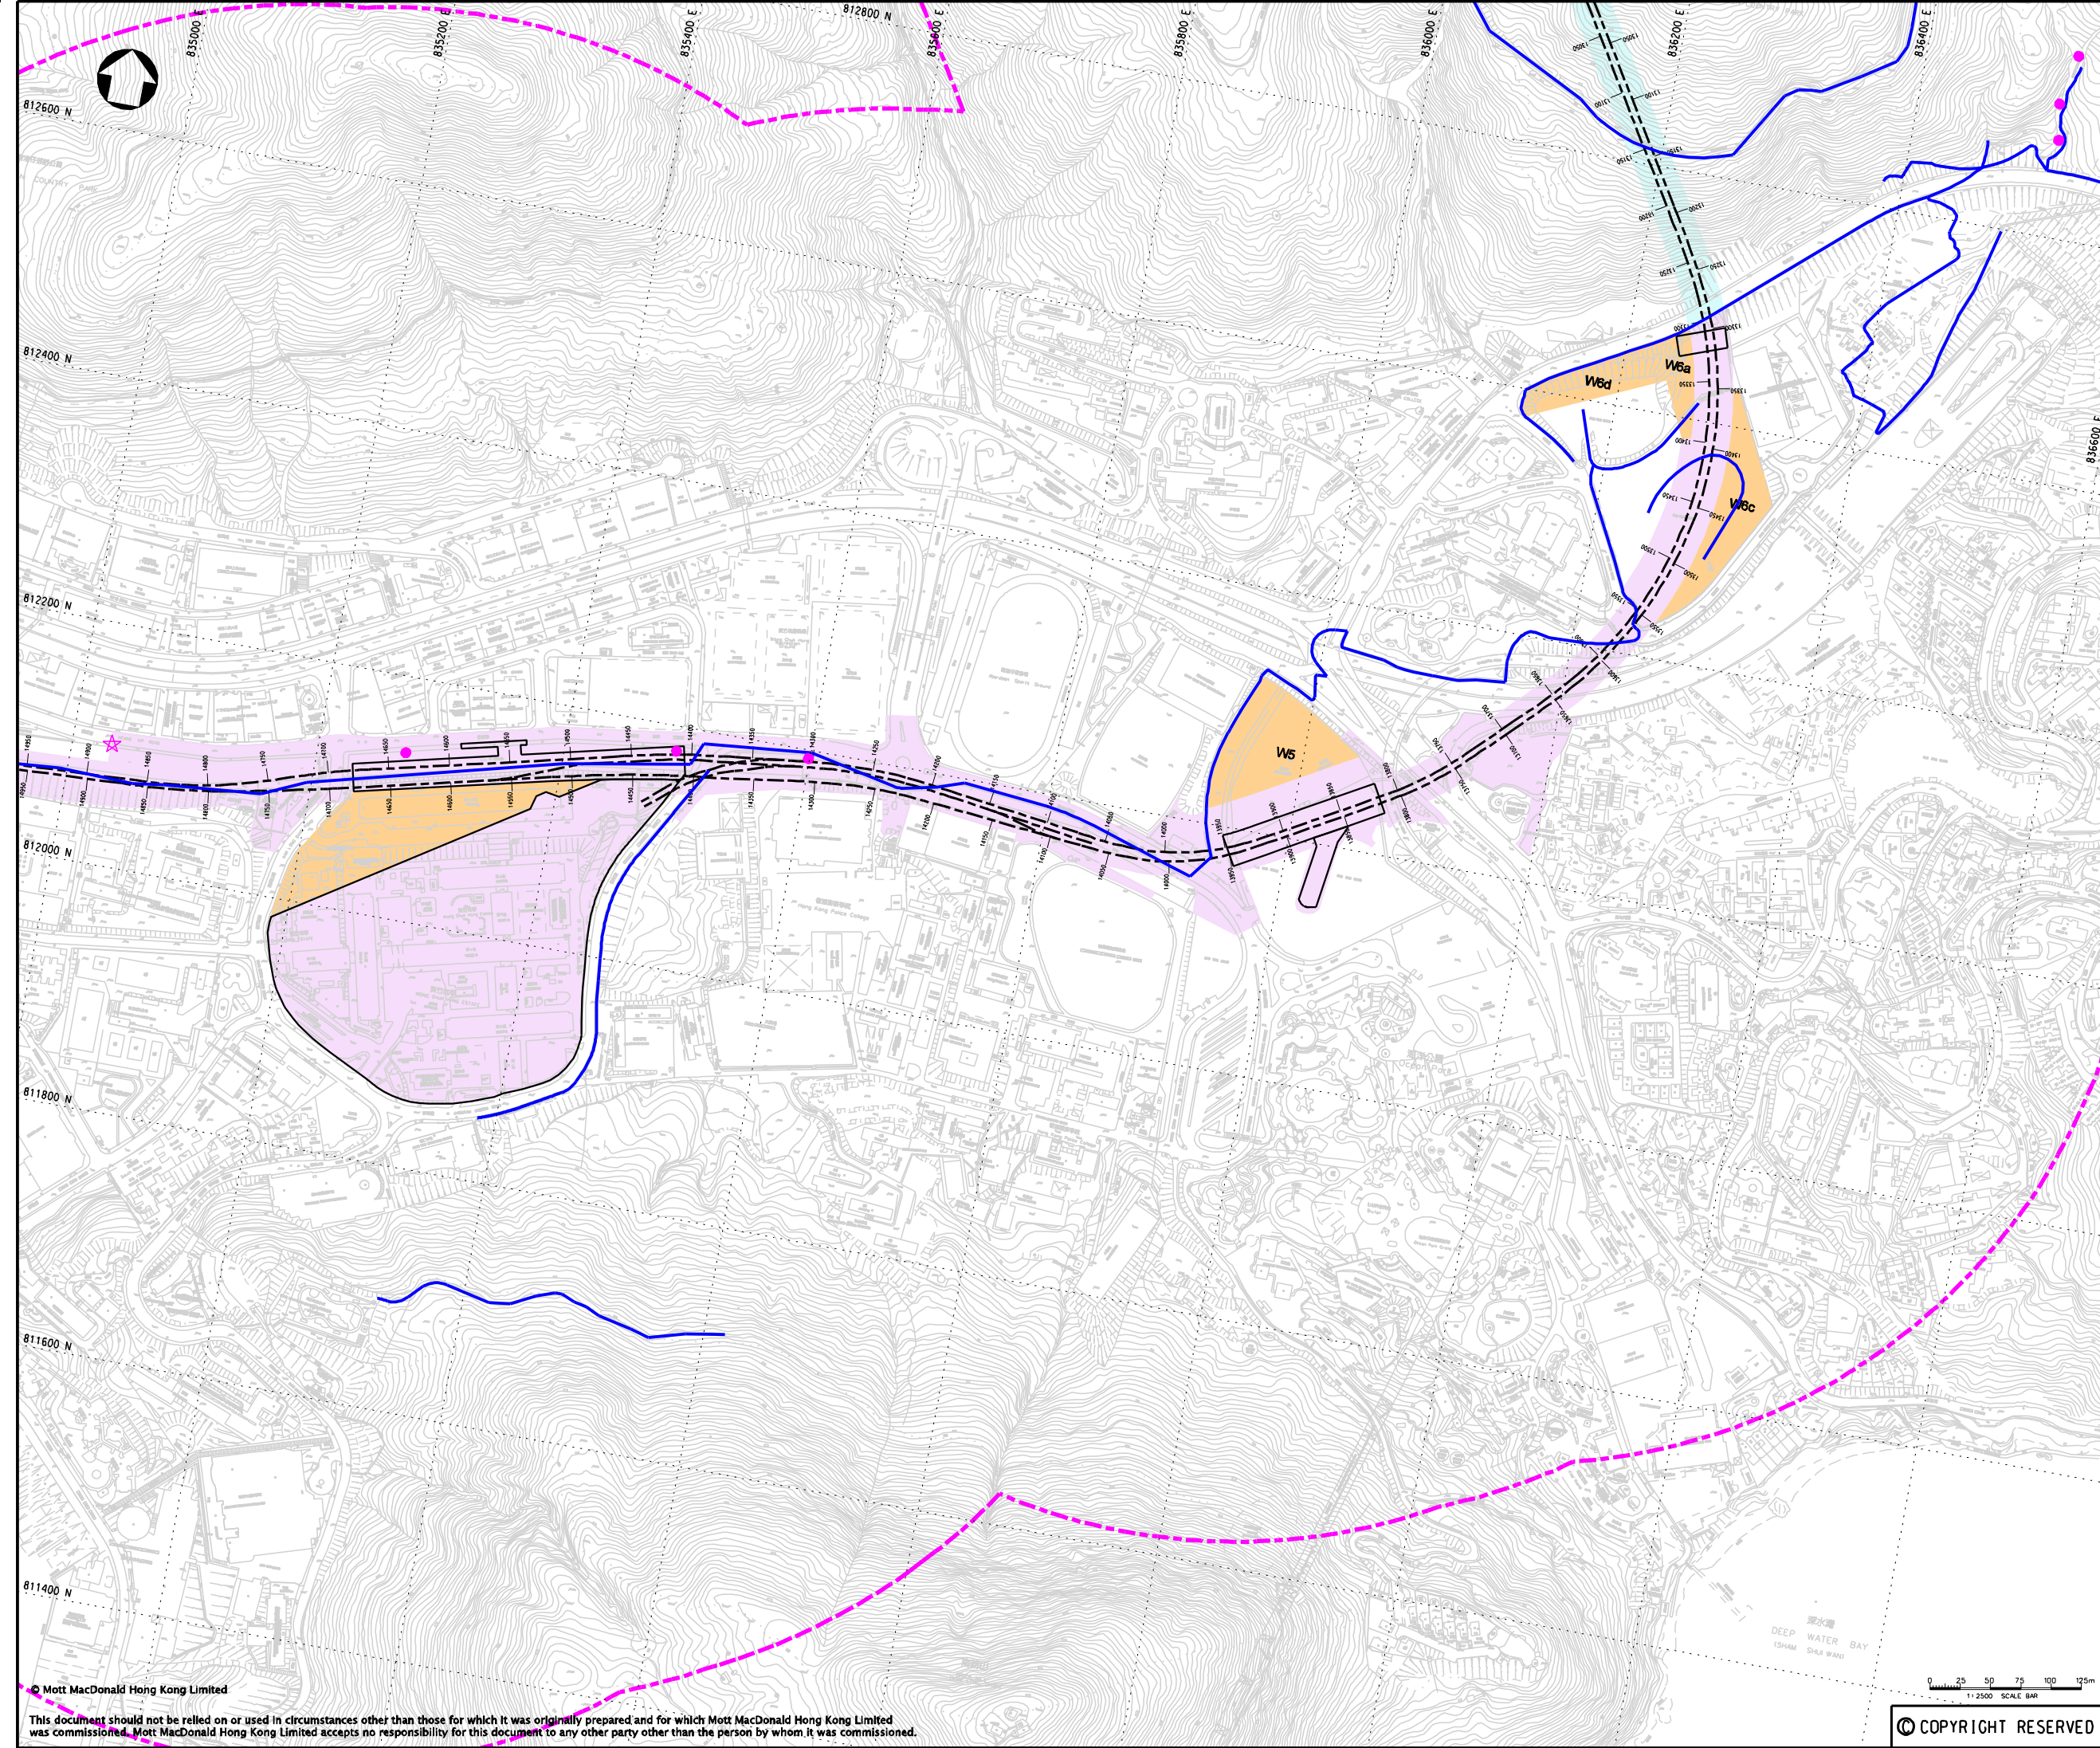

**KEY PLAN**

**NOTE:**  
THE MASTER LAYOUT PLAN (MLP) ON WONG CHUK HANG DEPOT (WCH) AND OCEAN PARK (OCP) ARE TENTATIVE. SUBJECT TO REVISE IN THE FUTURE.

**LEGEND:**

- 500m ASSESSMENT AREA
- W5** WORKS AREA
- PROPOSED WORKS SITE (GROUND LEVEL AND UNDERGROUND)
- PROPOSED WORKS SITE (UNDERGROUND)
- PROPOSED WORKS AREA (GROUND LEVEL)
- TRANSECT ROUTE FOR BIRDS, MAMMALS, INSECTS AND HERPETOFAUNA SURVEY
- AQUATIC FAUNA SURVEY
- ★ ARDEID NIGHT ROOST OBSERVATION POINT

P2	NOV 09	MING	ISSUE TO MTRC & EPD	GC	AFK
P1	APR 09	MING	ISSUE TO MTRC	GC	AFK
Rev	Date	Drawn	Description		Ch'kd/App'd

Client

Mott MacDonald Hong Kong Ltd  
7th Floor  
West Wing Office Building  
New World Centre  
20 Salisbury Road  
Tsim Sha Tsui, Kowloon  
Hong Kong  
Tel: 2828 5757  
Fax: 2827 1823  
Web: www.mottmac.com.hk

Project  
**CONSULTANCY AGREEMENT NO. NEX/2301  
SOUTH ISLAND LINE (EAST)  
ENVIRONMENTAL IMPACT ASSESSMENT**



Title  
**ECOLOGICAL SURVEY LOCATIONS  
(SHEET 4 OF 10)**

Designed	JC	Eng.Chk.	FY	
Drawn	MING	Coordination	FY	
Dwg.Chk.	JC	Approved	AFK	
Scale	1:2500@A1	Project	248137	Status
		CAD File	\\248137\report\env\elo_109020\app4\figure_4.dgn	PRE
Drawing No.				Rev
				P2

© COPYRIGHT RESERVED

© Mott MacDonald Hong Kong Limited  
This document should not be relied on or used in circumstances other than those for which it was originally prepared and for which Mott MacDonald Hong Kong Limited was commissioned. Mott MacDonald Hong Kong Limited accepts no responsibility for this document to any other party other than the person by whom it was commissioned.



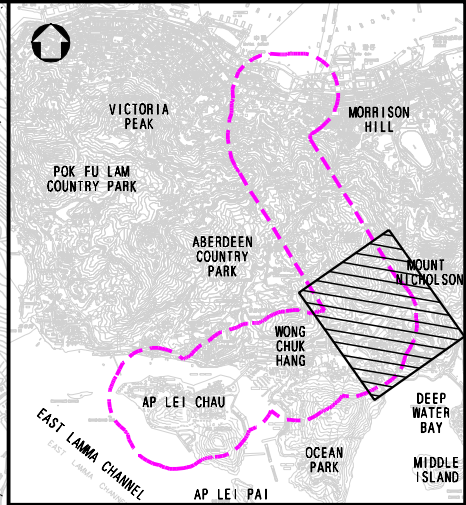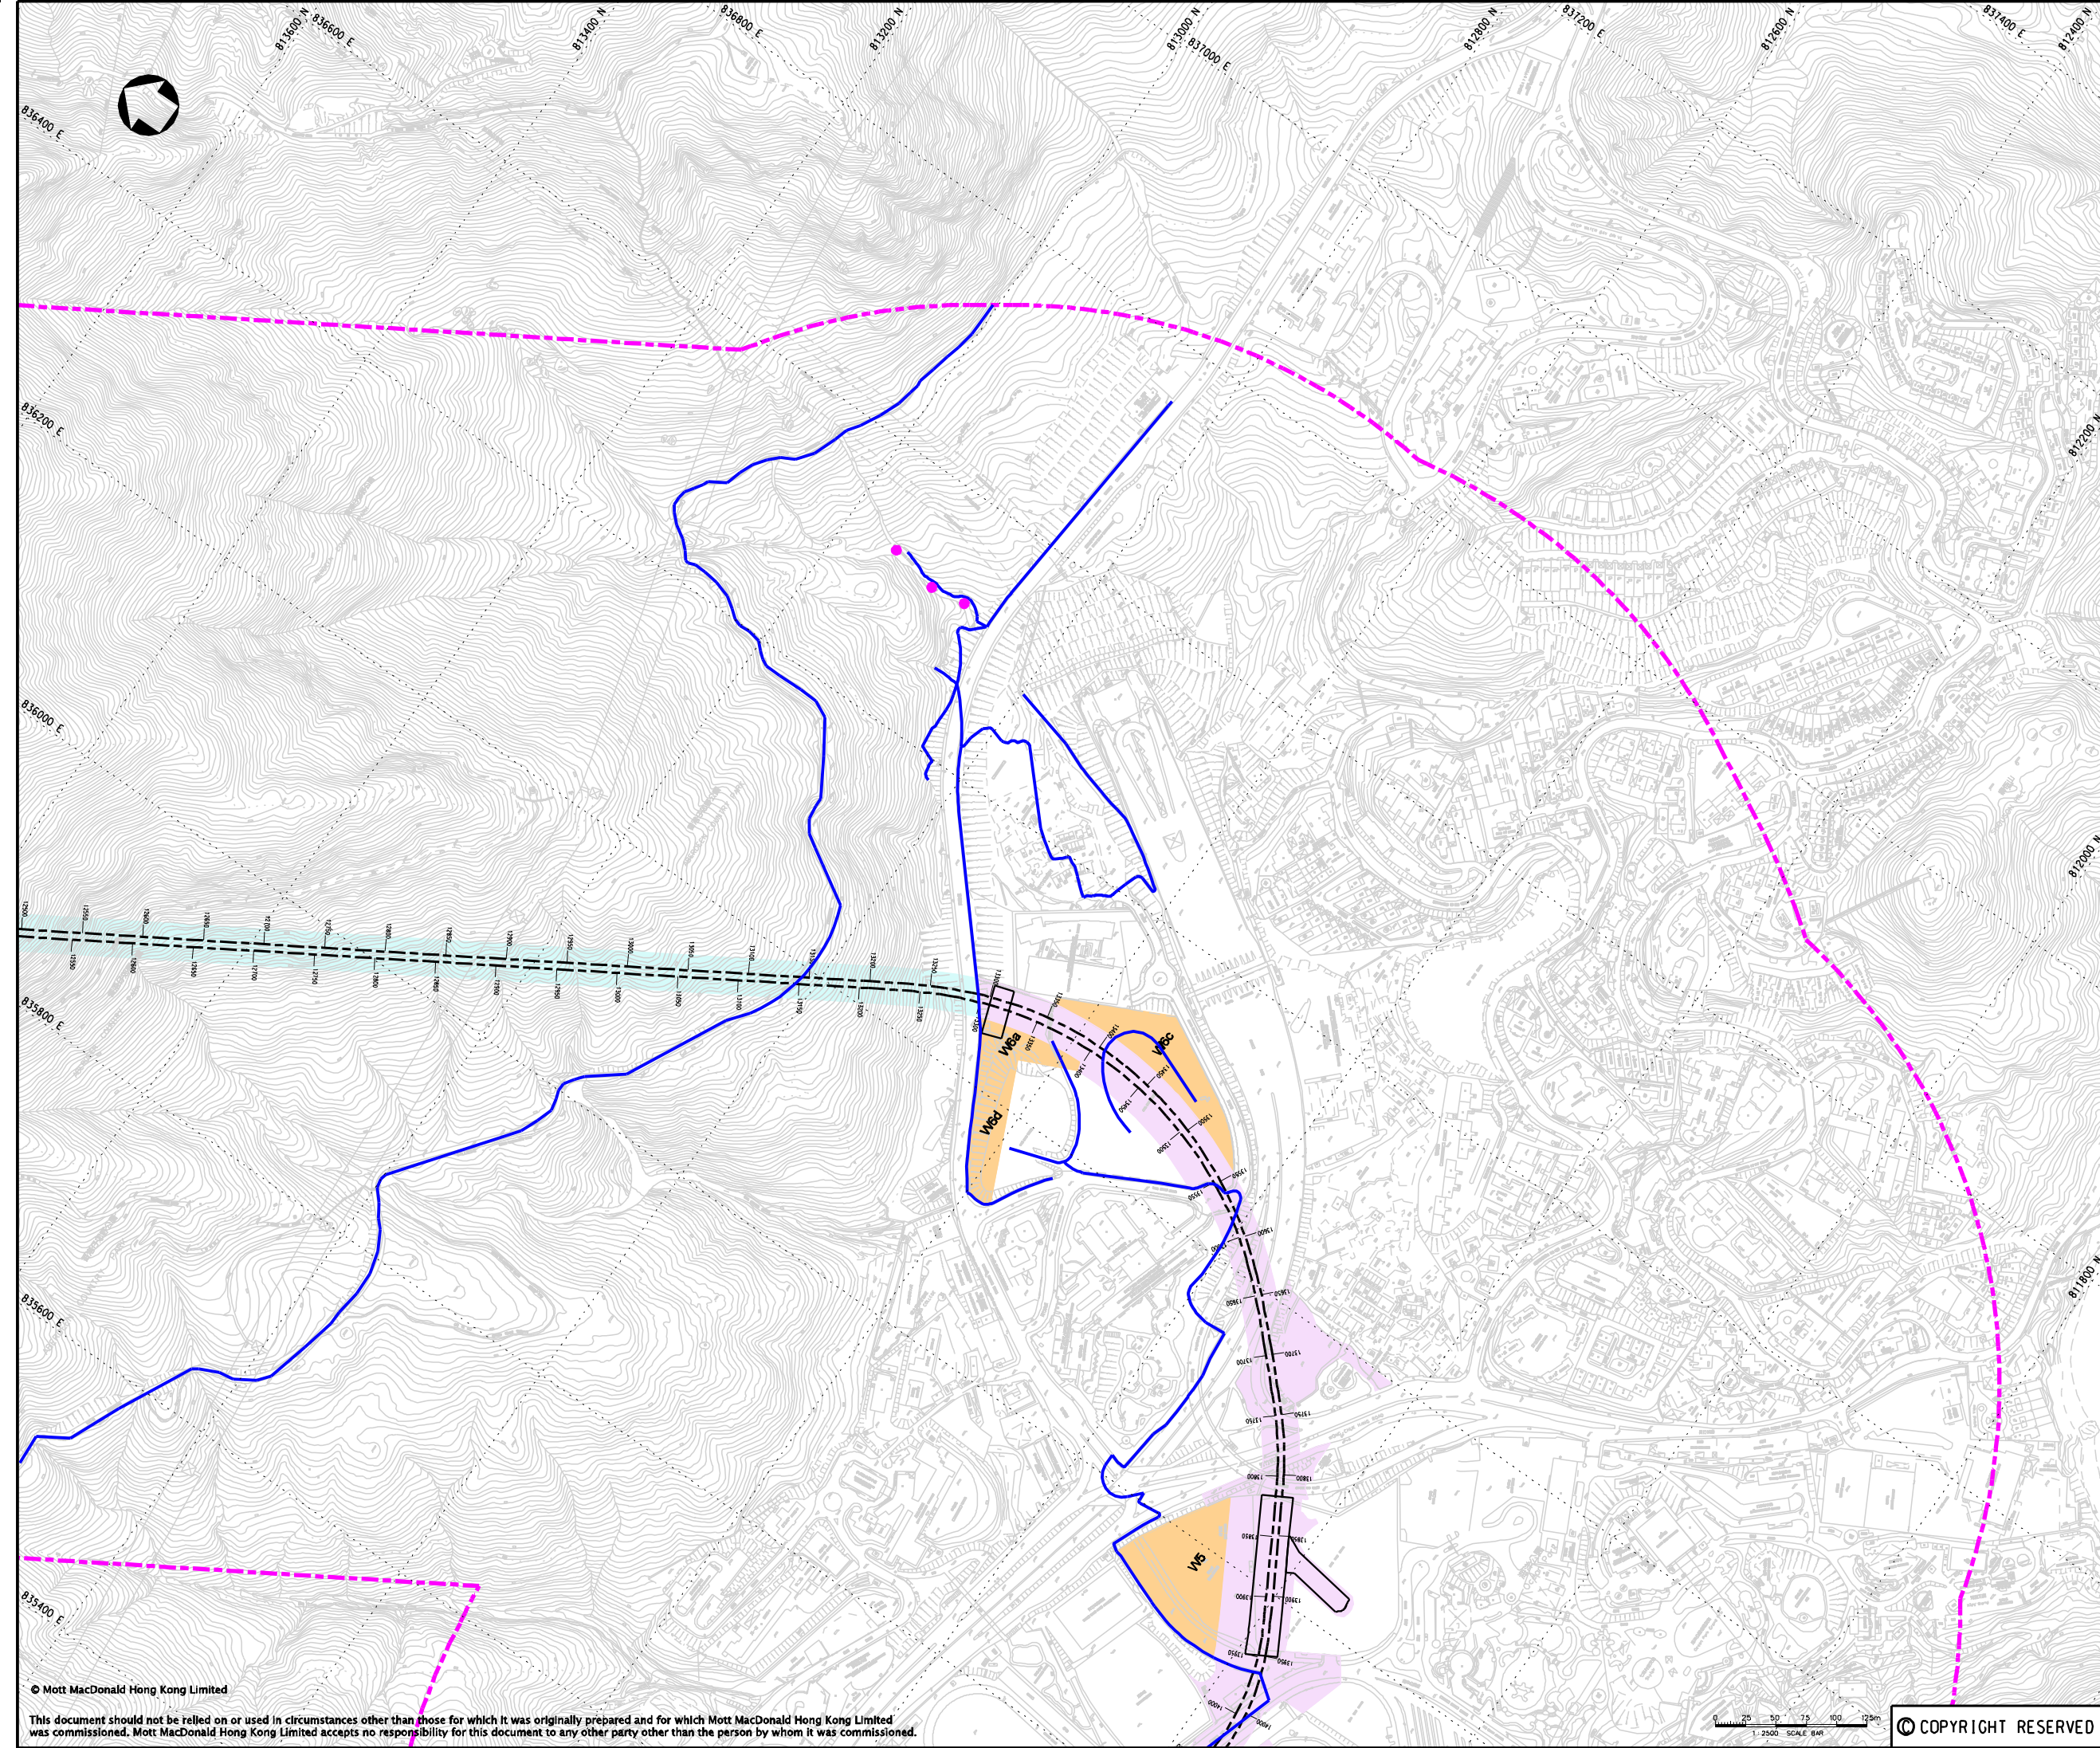

**KEY PLAN**

**LEGEND:**

- 500m ASSESSMENT AREA
- W5** WORKS AREA
- PROPOSED WORKS SITE (GROUND LEVEL AND UNDERGROUND)
- PROPOSED WORKS SITE (UNDERGROUND)
- PROPOSED WORKS AREA (GROUND LEVEL)
- TRANSECT ROUTE FOR BIRDS, MAMMALS, INSECTS AND HERPETOFAUNA SURVEY
- AQUATIC FAUNA SURVEY

P2	NOV 09	MING	ISSUE TO MTRC & EPD	GC	AFK
P1	APR 09	MING	ISSUE TO MTRC	GC	AFK
Rev	Date	Drawn	Description		Ch'kd/App'd





Project  
**CONSULTANCY AGREEMENT NO. NEX/2301  
SOUTH ISLAND LINE (EAST)  
ENVIRONMENTAL IMPACT ASSESSMENT**

Title  
**ECOLOGICAL SURVEY LOCATIONS  
(SHEET 5 OF 10)**

Designed	JC	Eng.Chk.	FY
Drawn	MING	Coordination	FY
Dwg.Chk.	JC	Approved	AFK
Scale	1:2500@A1	Project	248137
		CAD File	\\248137\rsport\env\elo_090201\app4\FIGURE_A5.dgn
Drawing No.	FIGURE A5	Status	PRE
		Rev	P2

© Mott MacDonald Hong Kong Limited  
This document should not be relied on or used in circumstances other than those for which it was originally prepared and for which Mott MacDonald Hong Kong Limited was commissioned. Mott MacDonald Hong Kong Limited accepts no responsibility for this document to any other party other than the person by whom it was commissioned.



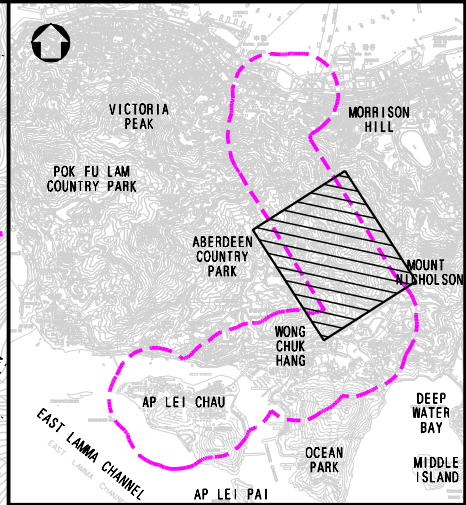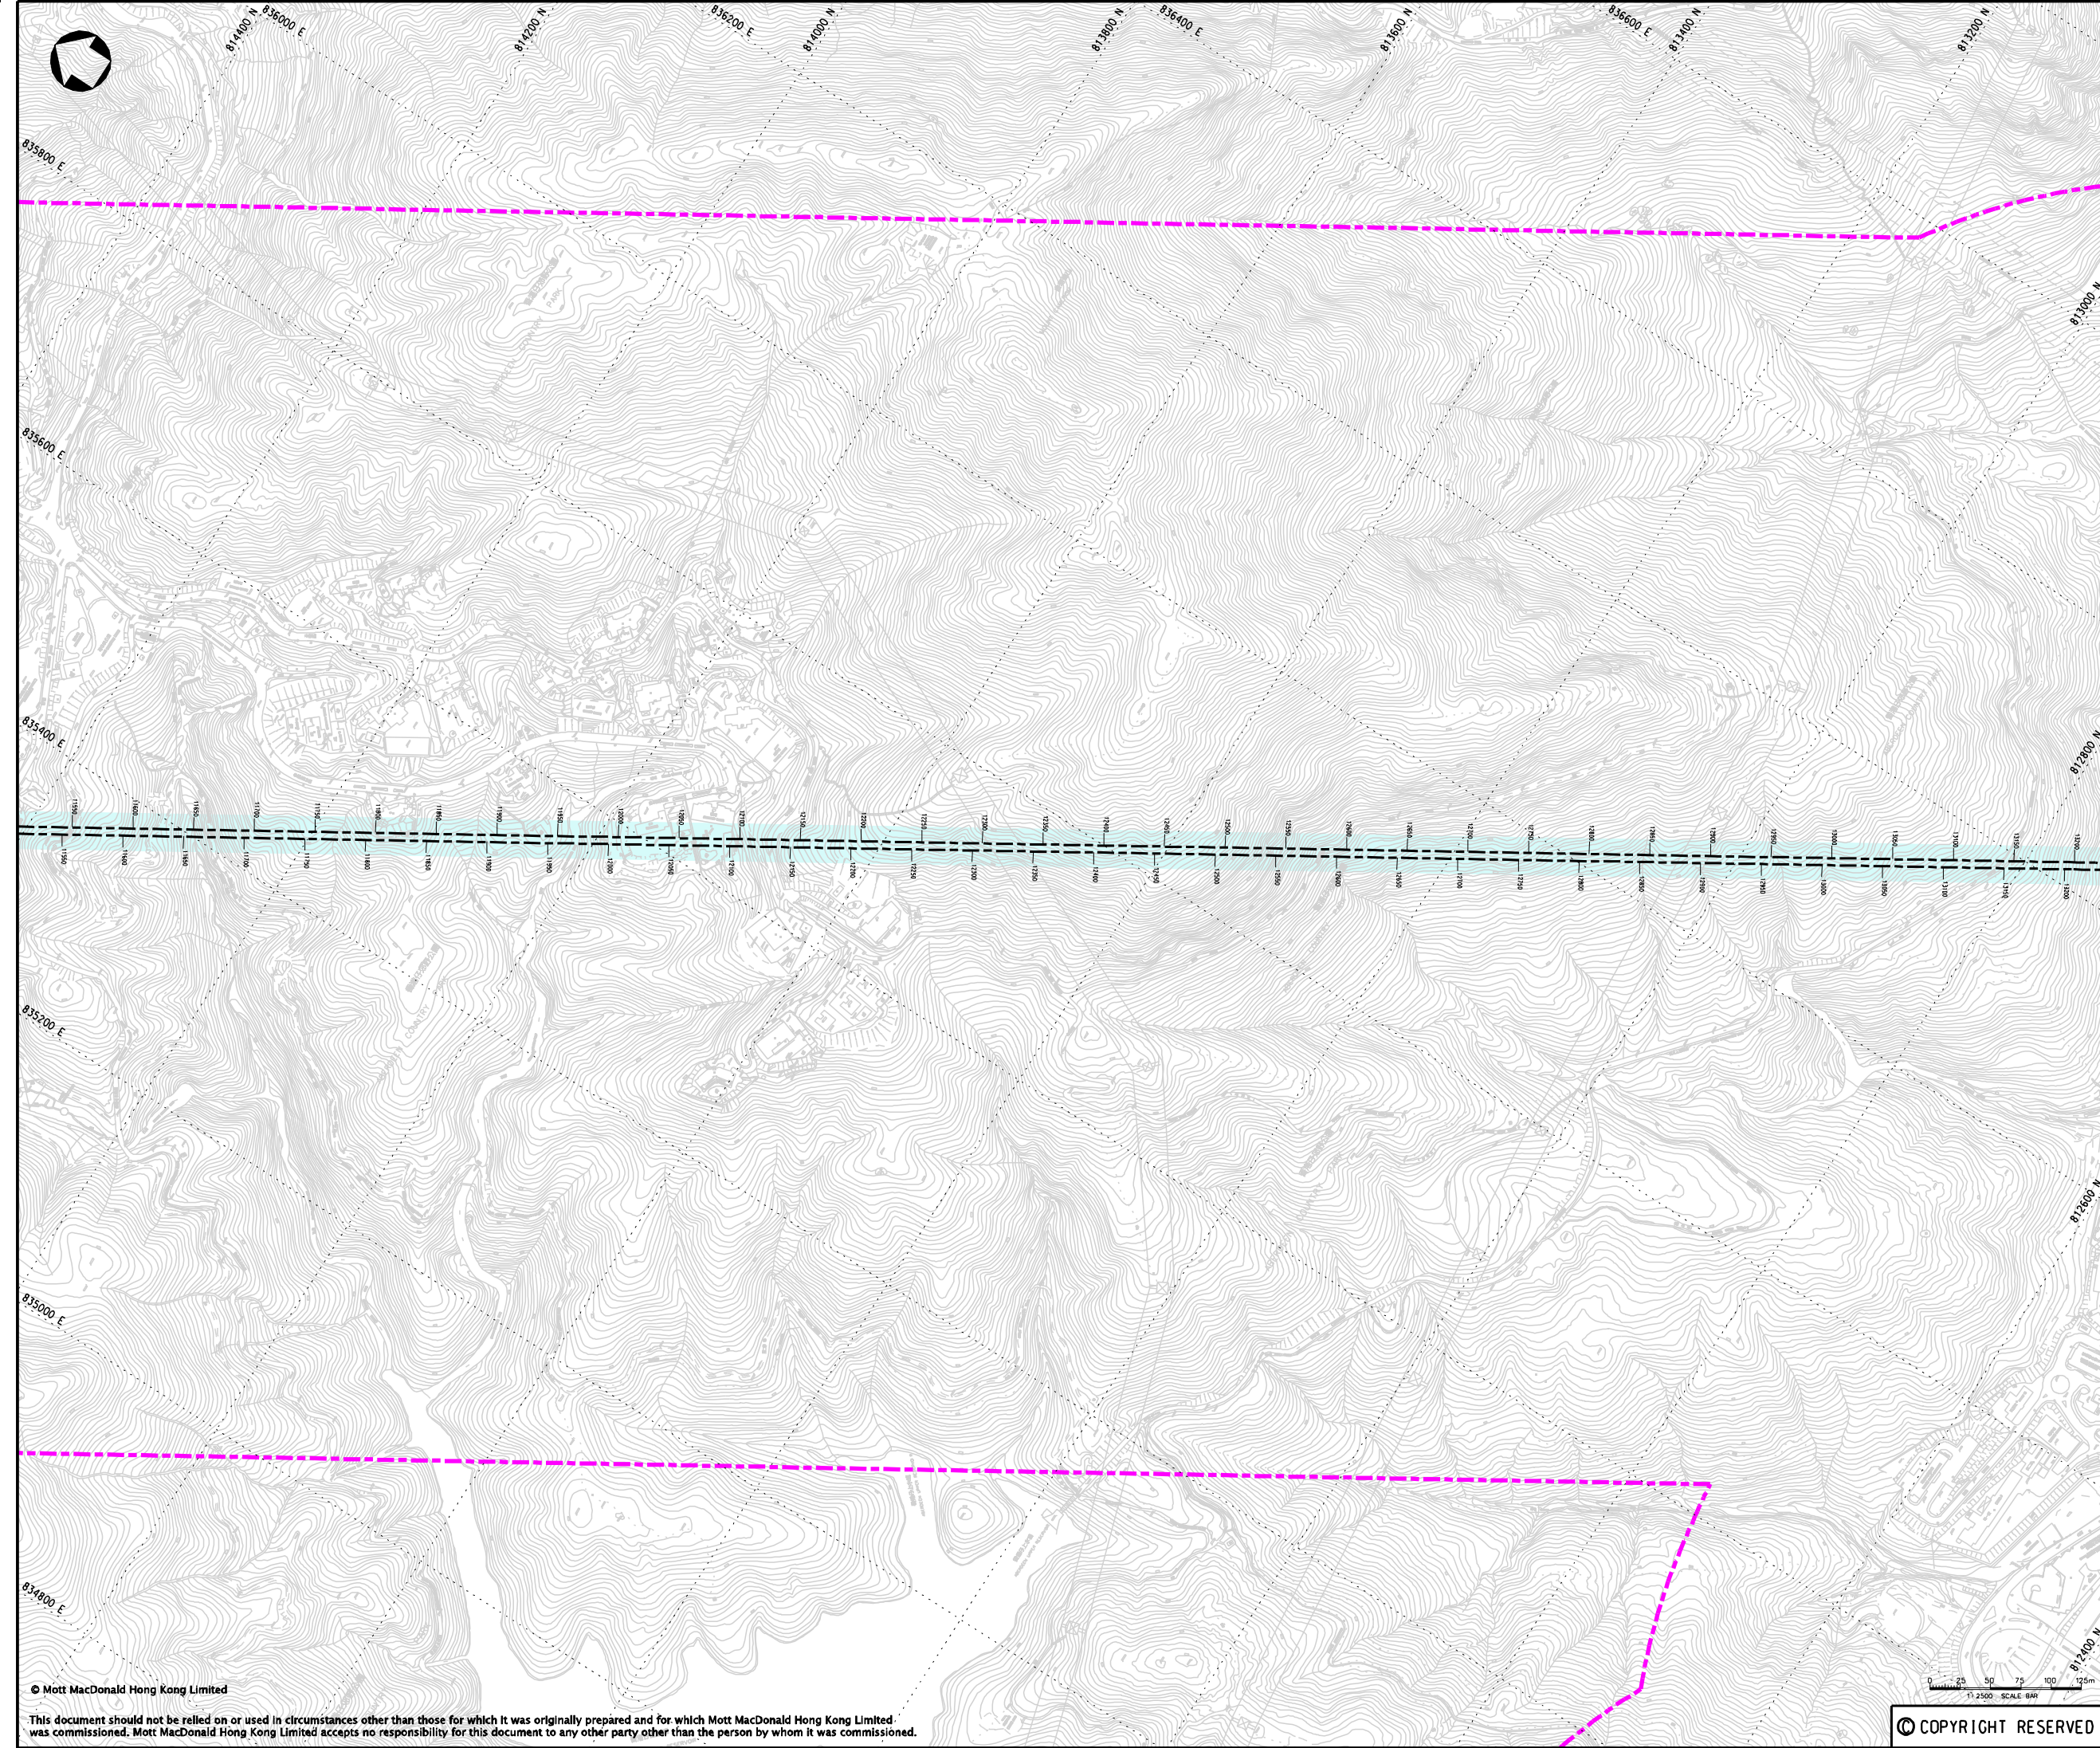

**KEY PLAN**

**LEGEND:**

- 500m ASSESSMENT AREA
- PROPOSED WORKS SITE (UNDERGROUND)

P2	NOV 09	MING	ISSUE TO MTRC & EPD	GC	AFK
P1	APR 09	MING	ISSUE TO MTRC	GC	AFK
Rev	Date	Drawn	Description		Ch'kd/App'd

Client

Mott MacDonald Hong Kong Ltd  
7th Floor  
West Wing Office Building  
New World Centre  
20 Salisbury Road  
Tsim Sha Tsui, Kowloon  
Hong Kong  
Tel: 2828 5757  
Fax: 2827 1823  
Web: www.mottmac.com.hk

Project

**CONSULTANCY AGREEMENT NO. NEX/2301**  
**SOUTH ISLAND LINE (EAST)**  
**ENVIRONMENTAL IMPACT ASSESSMENT**


Title

**ECOLOGICAL SURVEY LOCATIONS**  
(SHEET 6 OF 10)



Designed	JC	Eng.Chk.	FY
Drawn	MING	Coordination	FY
Dwg.Chk.	JC	Approved	AFK

Scale	Project	Status
1:2500@A1	248137	PRE
	CAD File	
	K:\248137\report\env\elo_090201\app4\FIGURE_A6.dgn	

Drawing No.	Figure	Rev
	FIGURE A6	P2

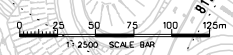



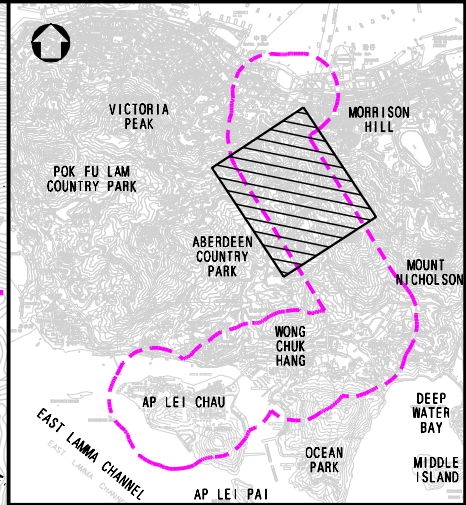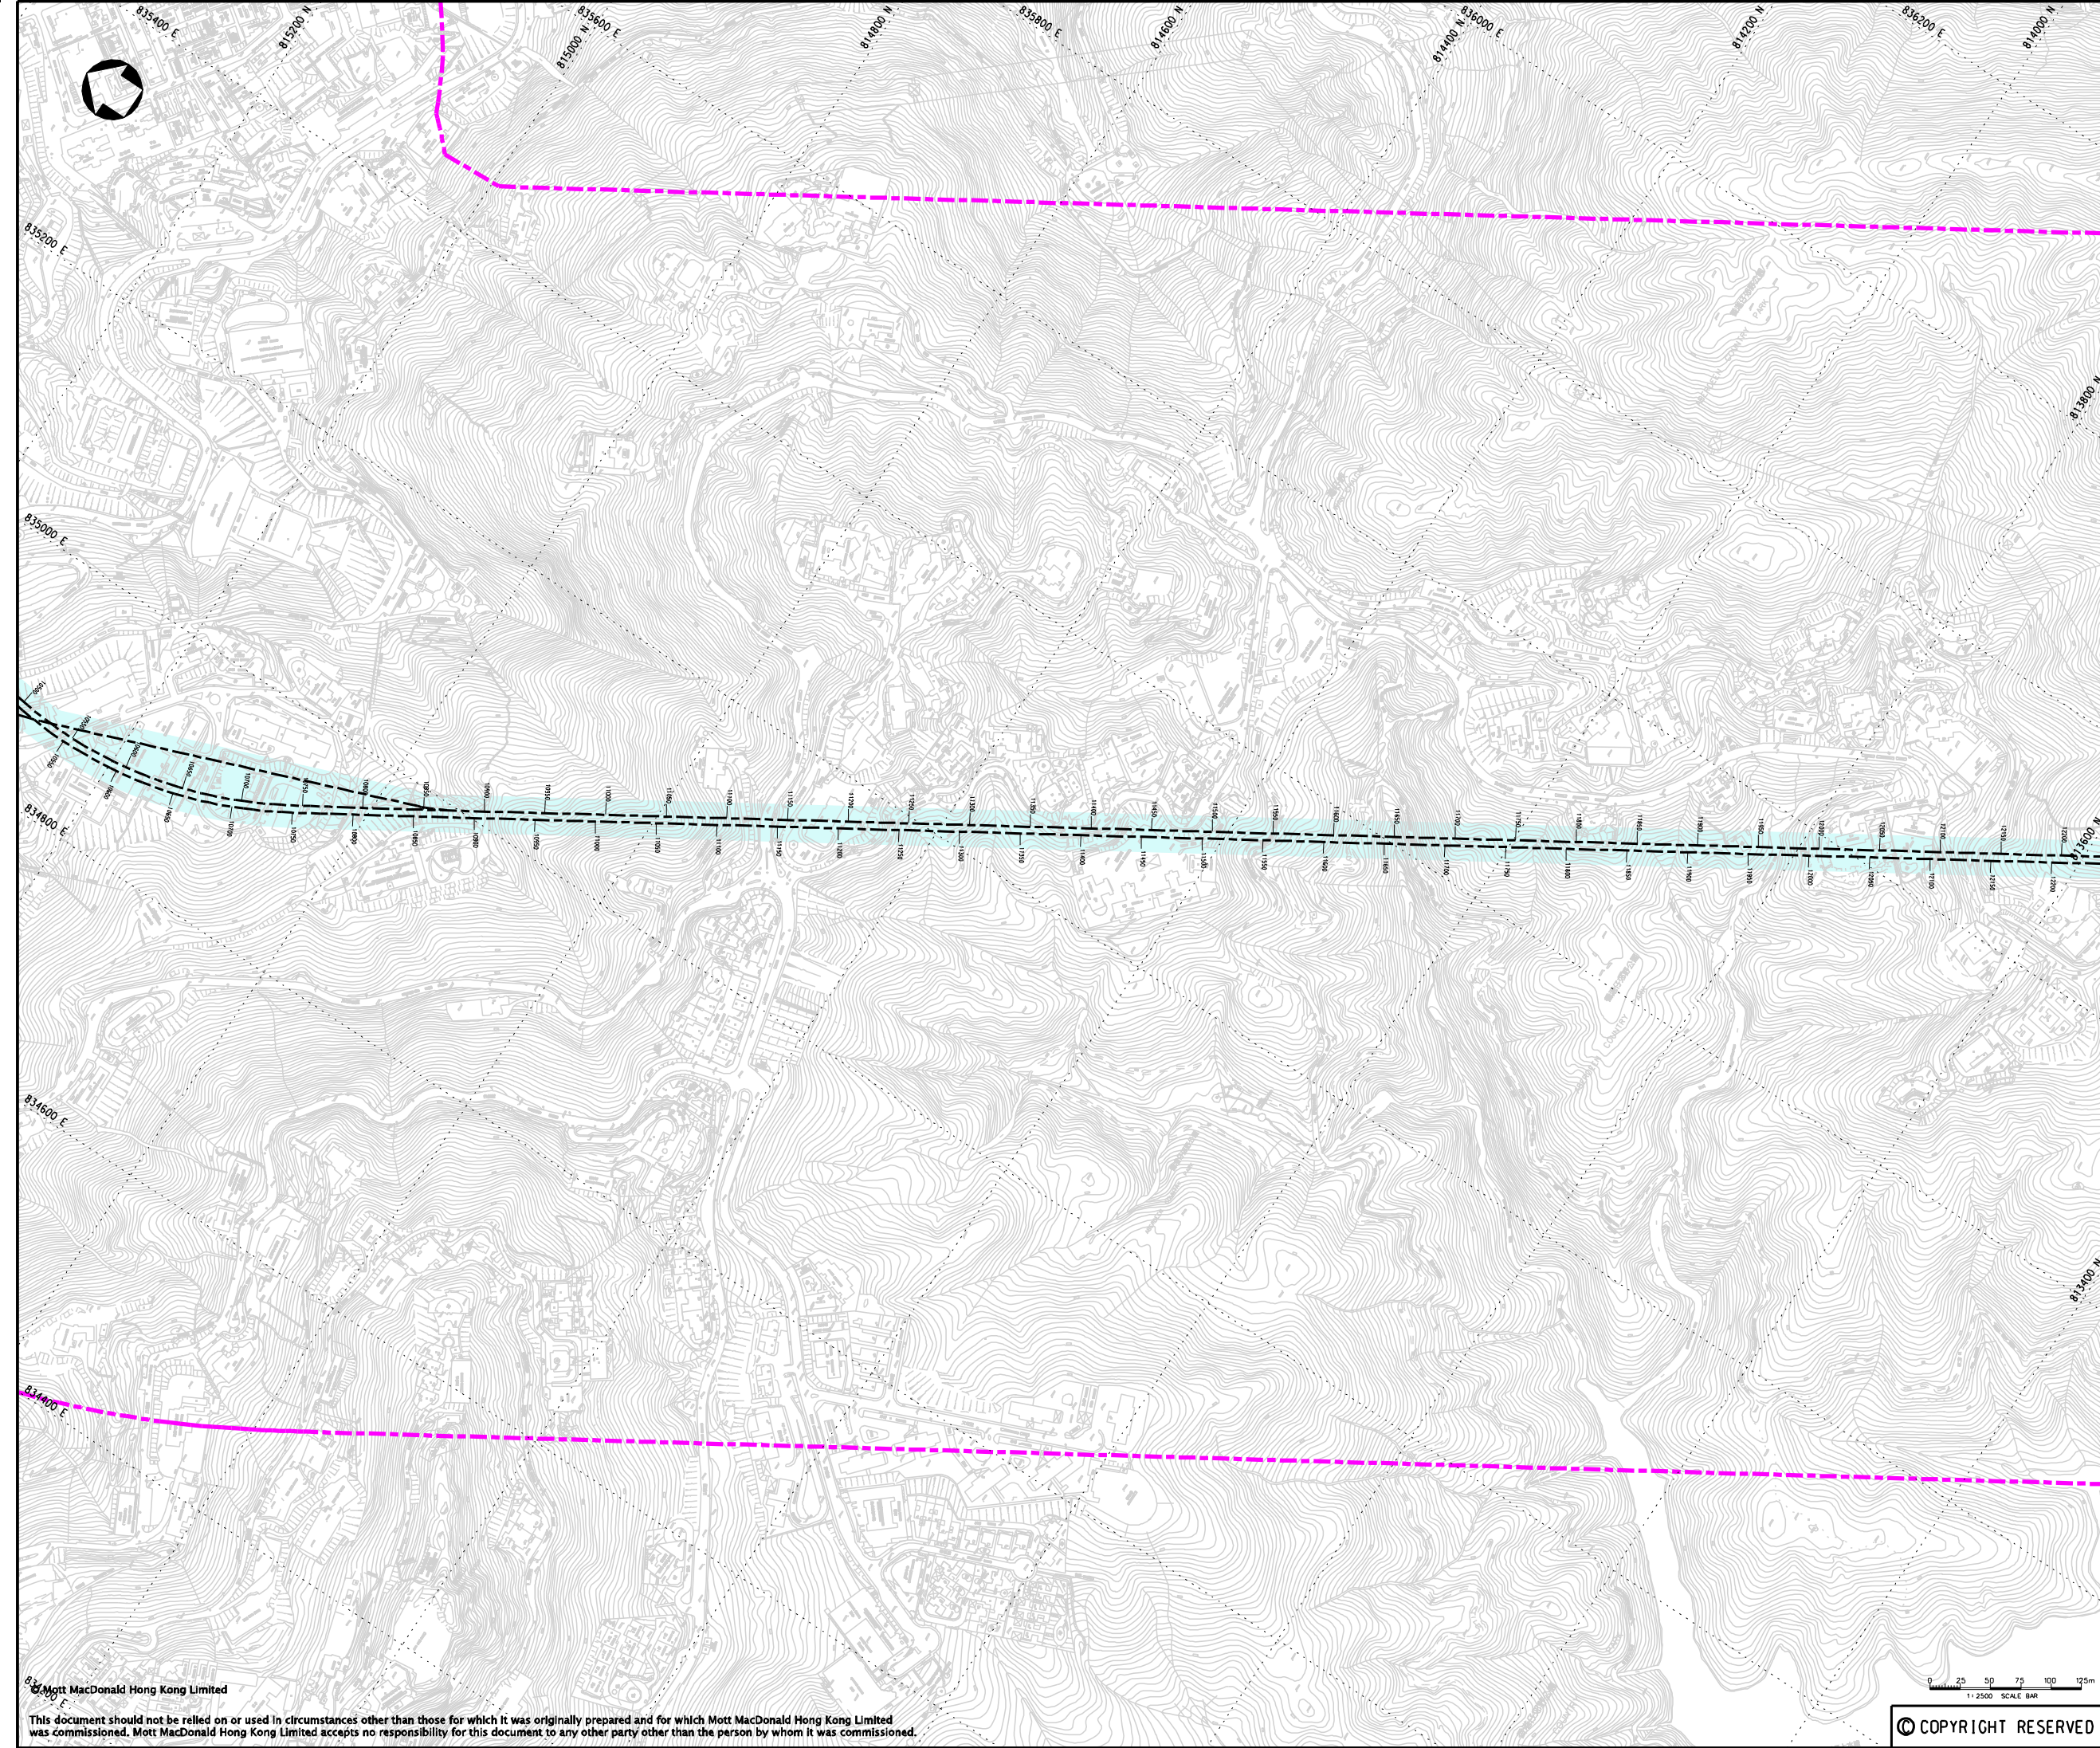

**KEY PLAN**

**LEGEND:**

- 500m ASSESSMENT AREA
- PROPOSED WORKS SITE (UNDERGROUND)

P2	NOV 09	MING	ISSUE TO MTRC & EPD	GC	AFK
P1	APR 09	MING	ISSUE TO MTRC	GC	AFK
Rev	Date	Drawn	Description		Ch'kd/App'd

Client

Mott MacDonald Hong Kong Ltd  
7th Floor  
West Wing Office Building  
New World Centre  
20 Salisbury Road  
Tsim Sha Tsui, Kowloon  
Hong Kong  
Tel: 2828 5757  
Fax: 2827 1823  
Web: www.mottmac.com.hk

Project

**CONSULTANCY AGREEMENT NO. NEX/2301  
SOUTH ISLAND LINE (EAST)  
ENVIRONMENTAL IMPACT ASSESSMENT**

Title

**ECOLOGICAL SURVEY LOCATIONS  
(SHEET 7 OF 10)**

Designed	JC	Eng.Chk.	FY	
Drawn	MING	Coordination	FY	
Dwg.Chk.	JC	Approved	AFK	
Scale	1:2500@A1	Project	248137	Status
		CAD File	K:\248137\report\env\elo_1090201\app4\Figure_A7.dgn	PRE
Drawing No.				Rev
				P2



© Mott MacDonald Hong Kong Limited  
This document should not be relied on or used in circumstances other than those for which it was originally prepared and for which Mott MacDonald Hong Kong Limited was commissioned. Mott MacDonald Hong Kong Limited accepts no responsibility for this document to any other party other than the person by whom it was commissioned.

© COPYRIGHT RESERVED

FIGURE A7

P2



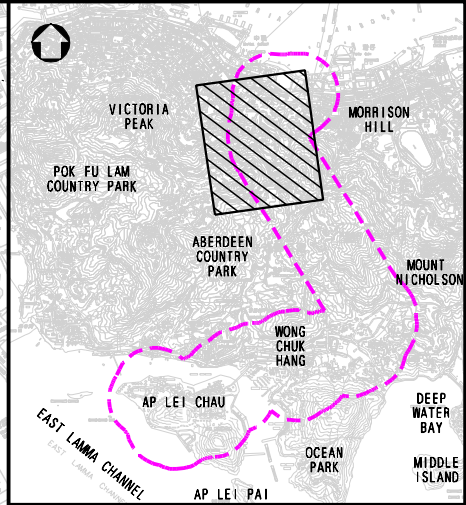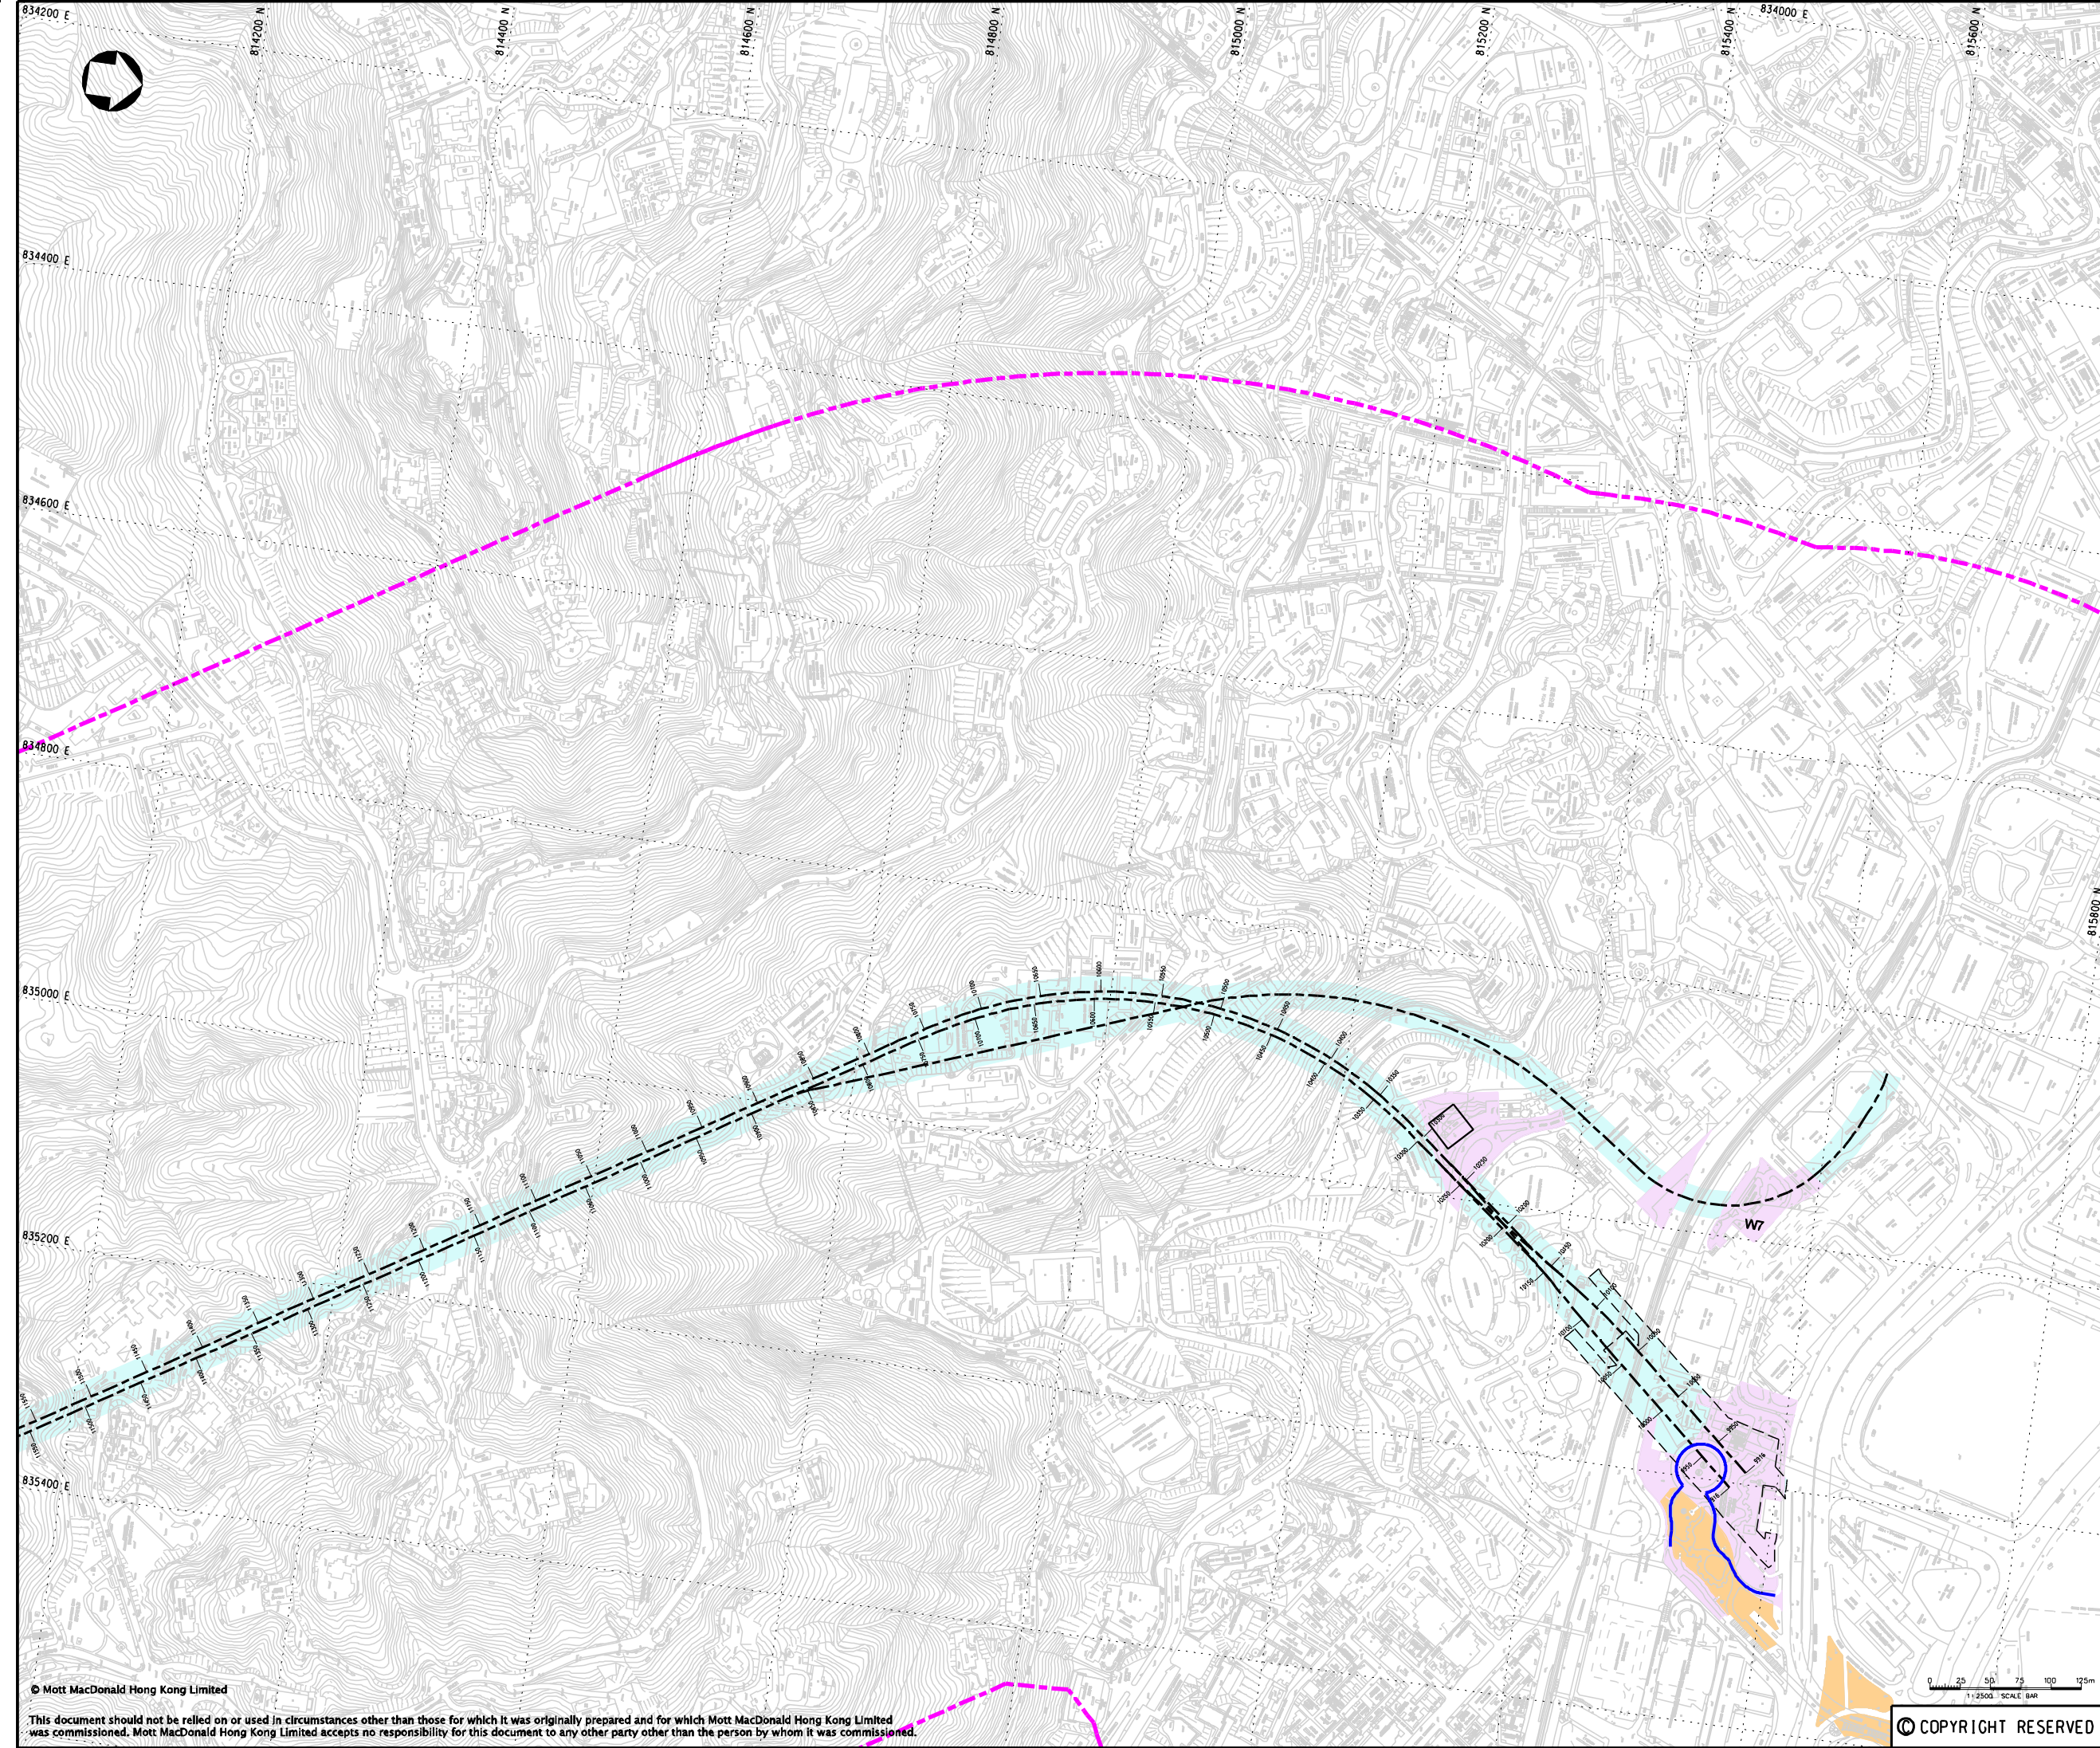

**KEY PLAN**

**LEGEND:**

- 500m ASSESSMENT AREA
- PROPOSED WORKS SITE (GROUND LEVEL AND UNDERGROUND)
- PROPOSED WORKS SITE (UNDERGROUND)
- PROPOSED WORKS AREA (GROUND LEVEL)
- TRANSECT ROUTE FOR BIRDS, MAMMALS, INSECTS AND HERPETOFAUNA SURVEY

P2	NOV 09	MING	ISSUE TO MTRC & EPD	GC	AFK
P1	APR 09	MING	ISSUE TO MTRC	GC	AFK
Rev	Date	Drawn	Description	Ch'kd/App'd	

Client




Mott MacDonald Hong Kong Ltd  
7th Floor  
West Wing Office Building  
New World Centre  
20 Salisbury Road  
Tsim Sha Tsui, Kowloon  
Hong Kong  
Tel: 2828 5757  
Fax: 2827 1823  
Web: www.mottmac.com.hk

Project  
**CONSULTANCY AGREEMENT NO. NEX/2301  
SOUTH ISLAND LINE (EAST)  
ENVIRONMENTAL IMPACT ASSESSMENT**



Title  
**ECOLOGICAL SURVEY LOCATIONS  
(SHEET 8 OF 10)**

Designed	JC	Eng.Chk.	FY
Drawn	MING	Coordination	FY
Dwg.Chk.	JC	Approved	AFK

Scale	Project	Status
1:2500@A1	248137	PRE
	CAD File	Rev
	K:\248137\report\env\elo_109020\app4\FIGURE_A8.dgn	P2

Drawing No. **FIGURE A8**



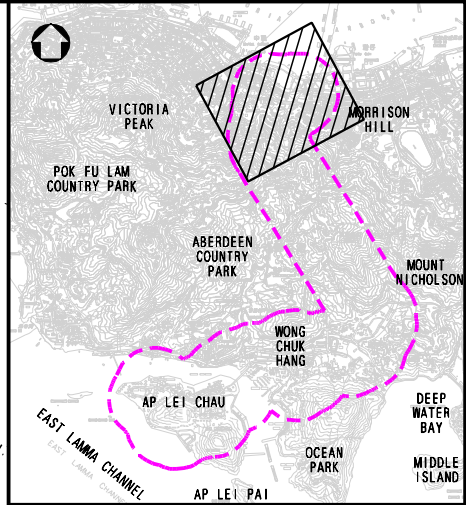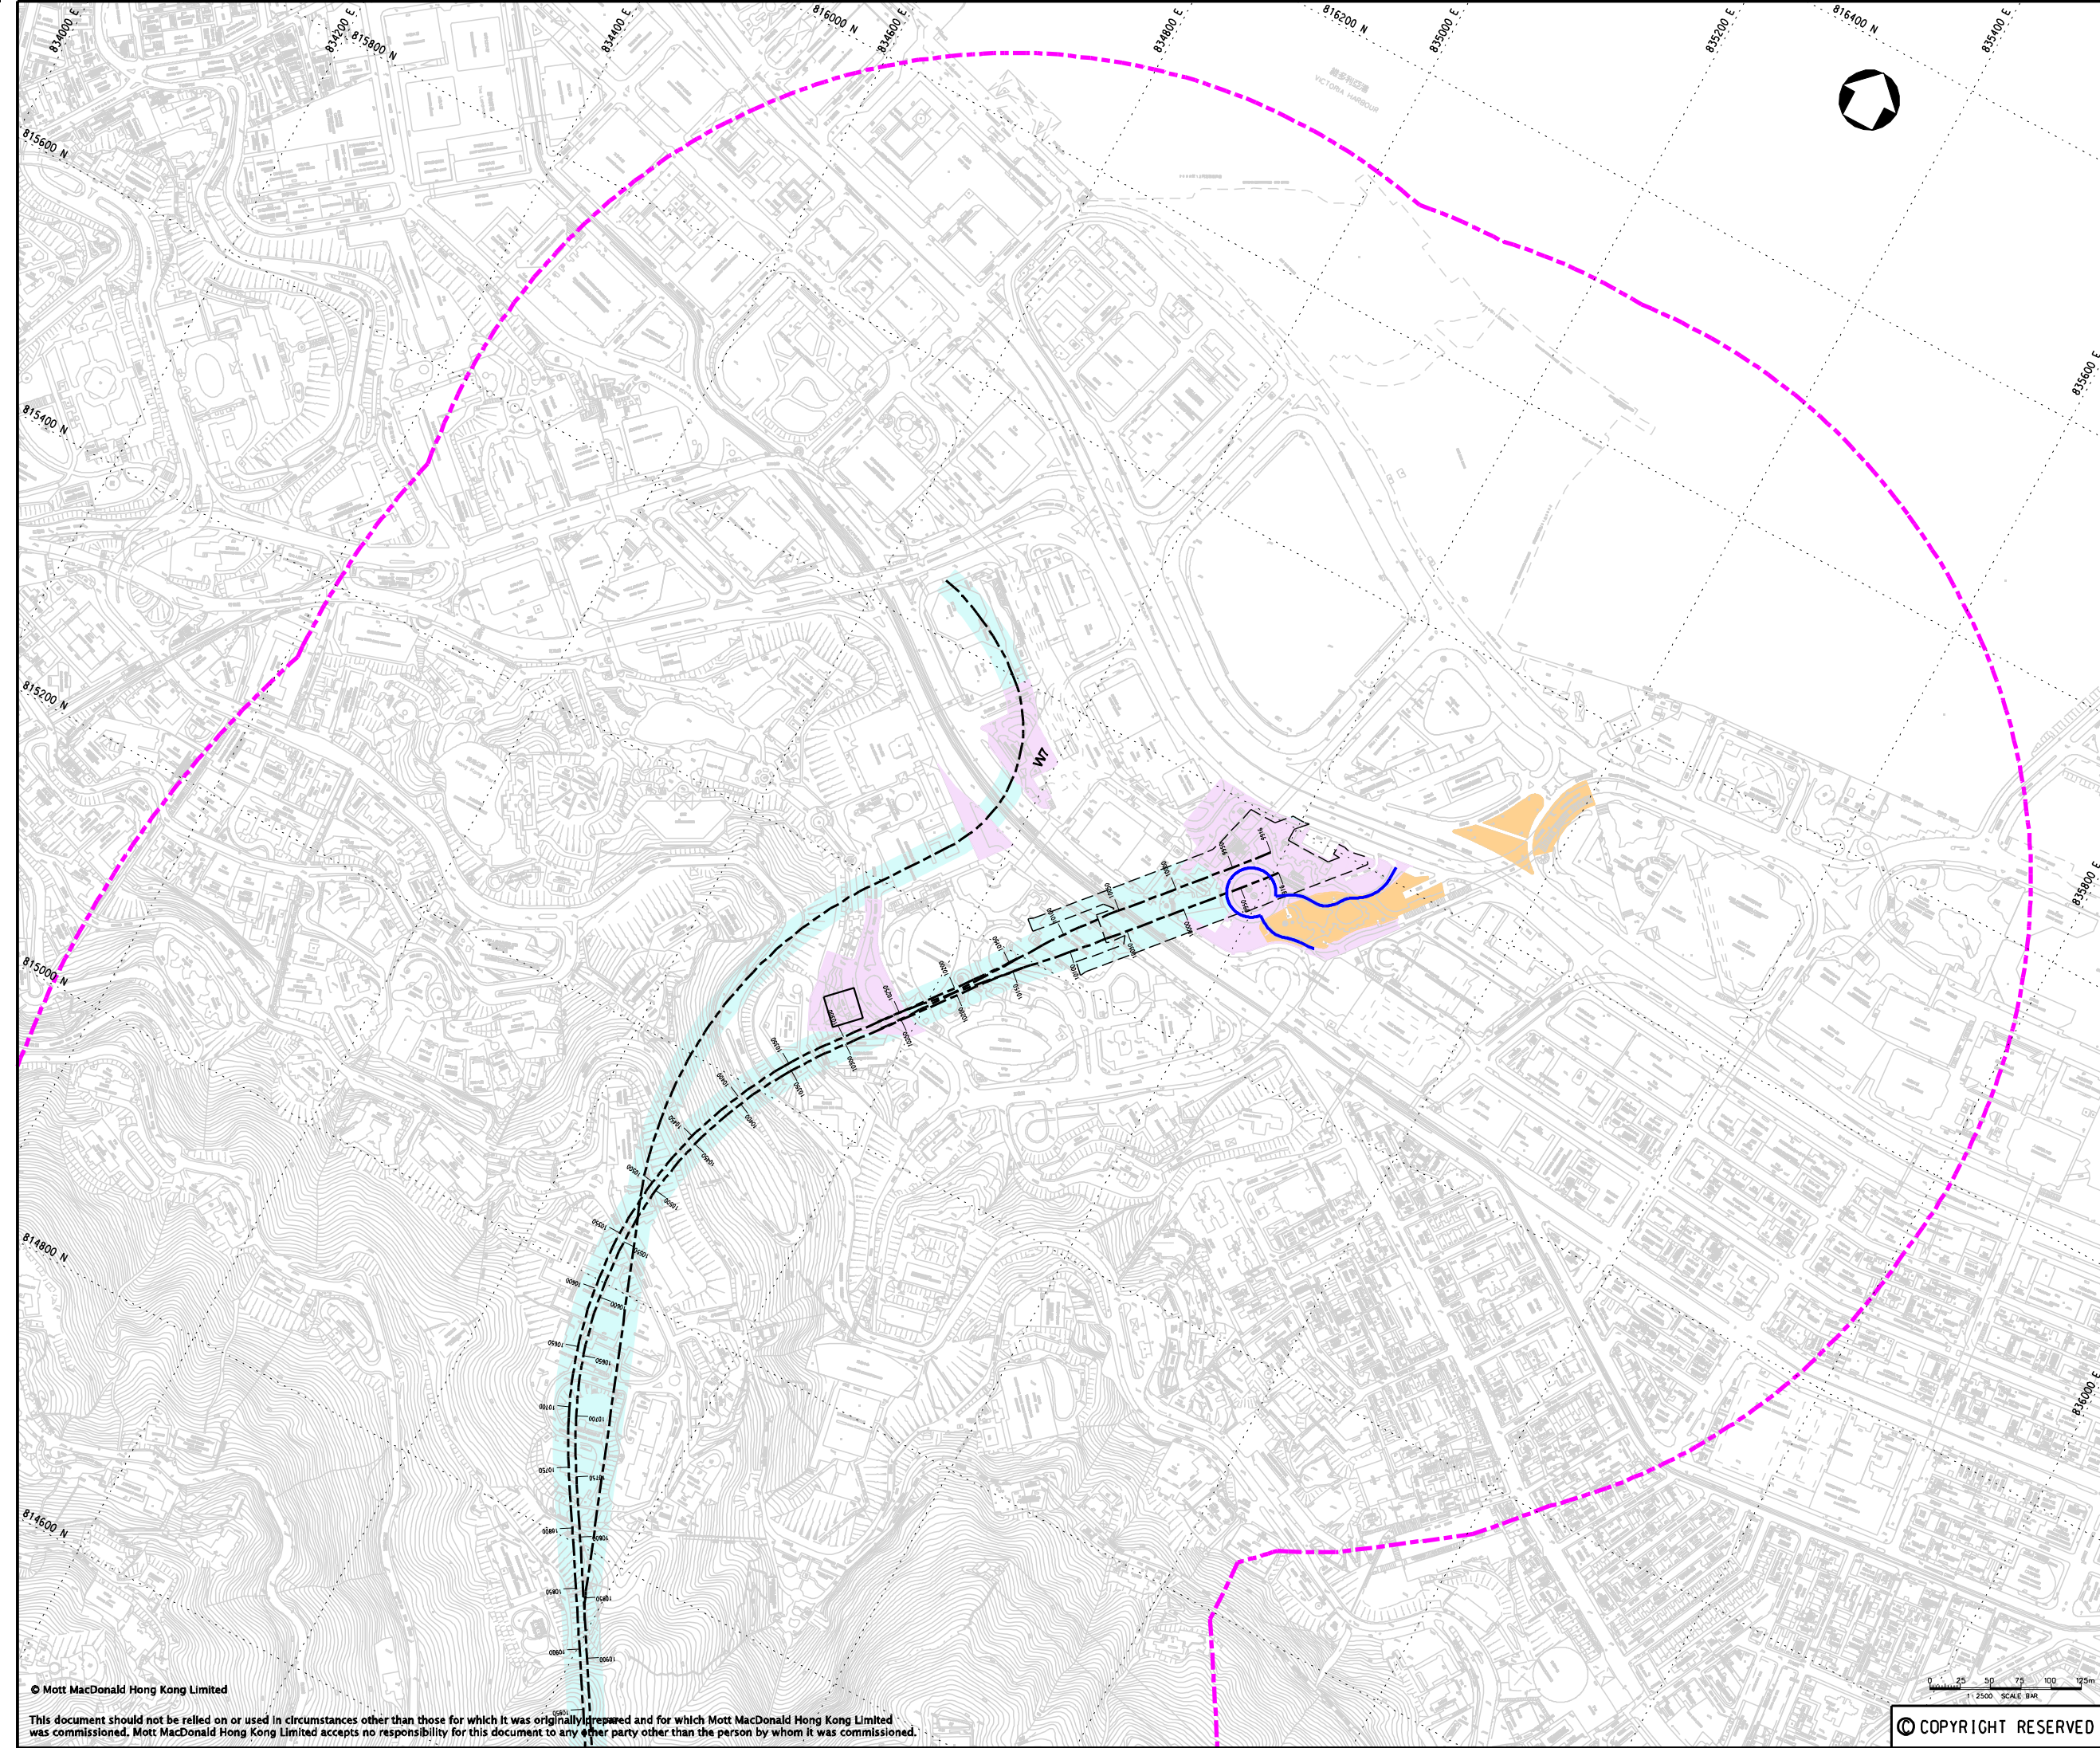

### KEY PLAN

**LEGEND:**

- 500m ASSESSMENT AREA
- PROPOSED WORKS SITE (GROUND LEVEL AND UNDERGROUND)
- PROPOSED WORKS SITE (UNDERGROUND)
- PROPOSED WORKS AREA (GROUND LEVEL)
- TRANSECT ROUTE FOR BIRDS, MAMMALS, INSECTS AND HERPETOFAUNA SURVEY

P2	NOV 09	MING	ISSUE TO MTRC & EPD	GC	AFK
P1	APR 09	MING	ISSUE TO MTRC	GC	AFK
Rev	Date	Drawn	Description		Ch'kd/App'd

Client



Mott MacDonald Hong Kong Ltd  
7th Floor  
West Wing Office Building  
New World Centre  
20 Salisbury Road  
Tsim Sha Tsui, Kowloon  
Hong Kong  
Tel: 2828 5757  
Fax: 2827 1823  
Web: www.mottmac.com.hk

Project  
**CONSULTANCY AGREEMENT NO. NEX/2301  
SOUTH ISLAND LINE (EAST)  
ENVIRONMENTAL IMPACT ASSESSMENT**

Title  
**ECOLOGICAL SURVEY LOCATIONS  
(SHEET 9 OF 10)**

Designed	JC	Eng.Chk.	FY	Status	PRE
Drawn	MING	Coordination	FY	Rev	P2
Dwg.Chk.	JC	Approved	AFK		
Scale	1:2500@A1	Project	248137		
Drawing No.	FIGURE A9	CAD File	\\1248137\report\env\elo_1090201\app4\figure_A9.dgn		



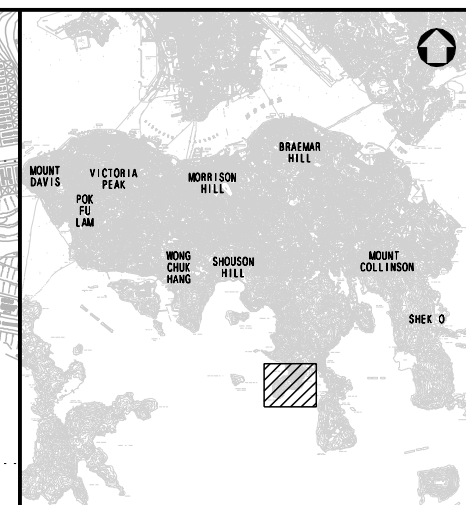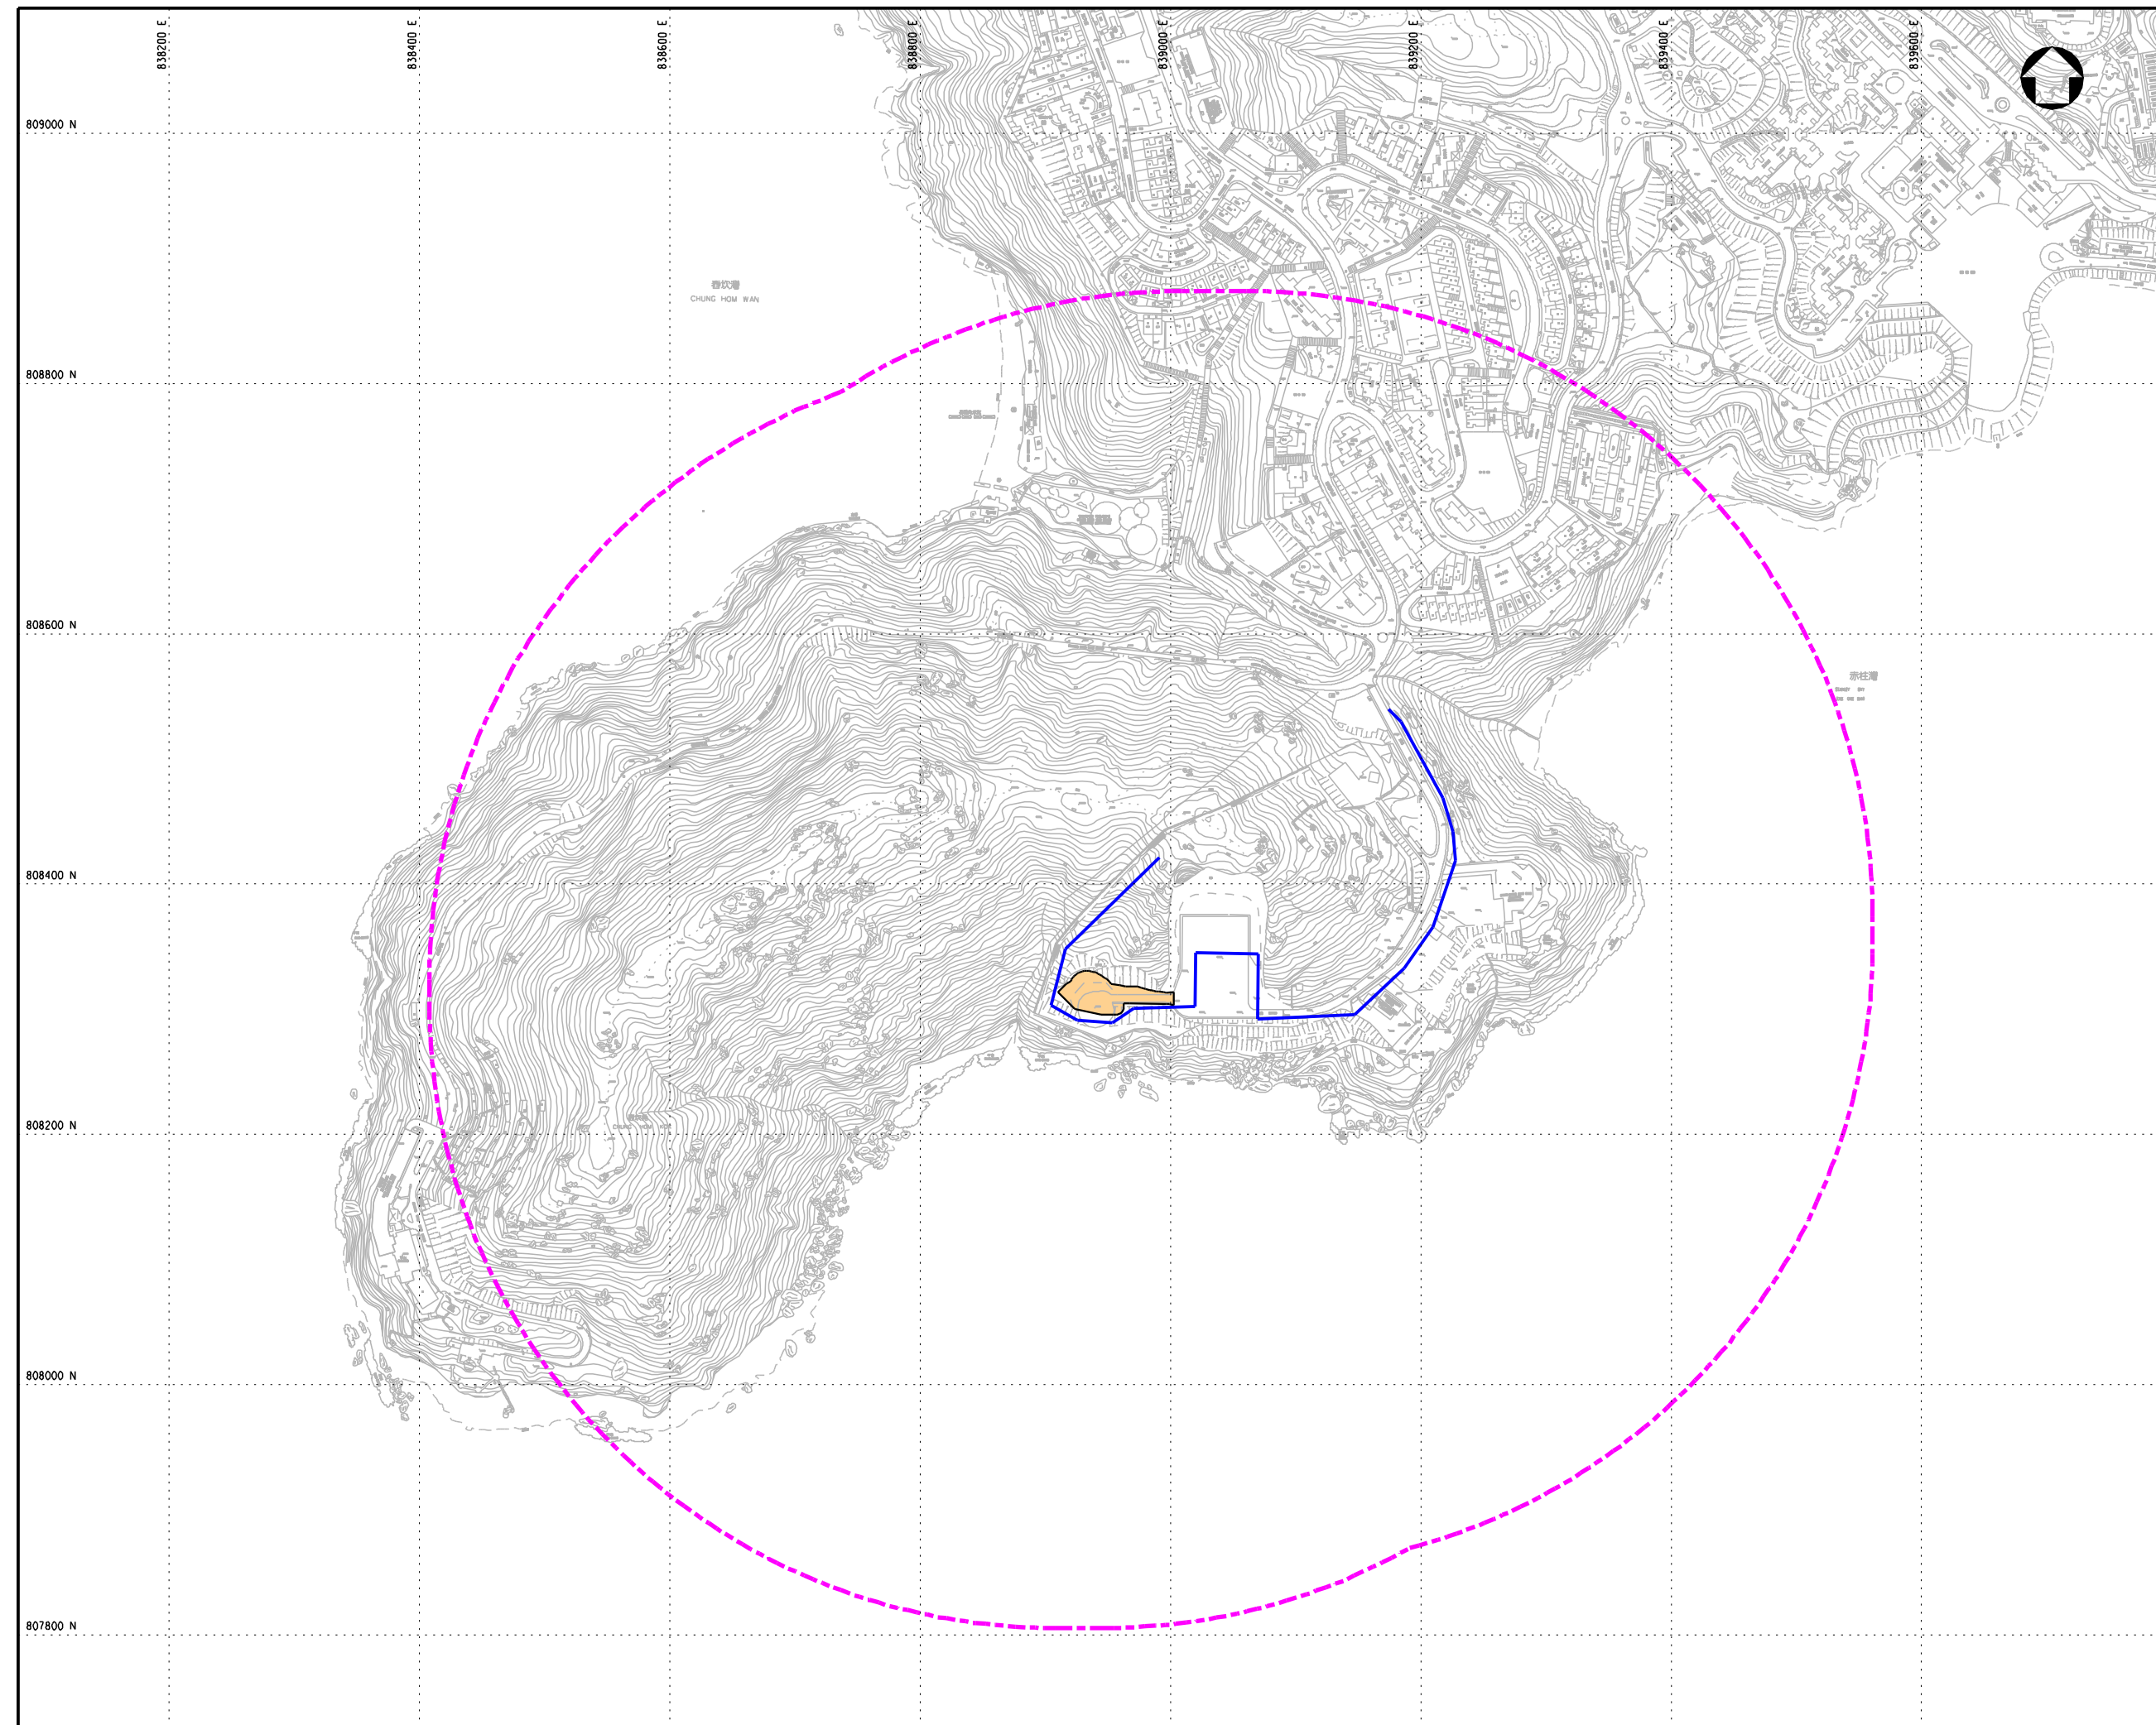

**KEY PLAN**

- LEGEND:**
- 500m ASSESSMENT AREA
  - PROPOSED MAGAZINE SITE (CHUNG HOM SHAN)
  - TRANSECT ROUTE FOR BIRDS, MAMMALS, INSECTS AND HERPETOFAUNA SURVEY

P2	NOV 09	MING	ISSUE TO MTRC & EPD	GC	AFK
P1	APR 09	MING	ISSUE TO MTRC	GC	AFK
Rev	Date	Drawn	Description	Ch'kd	App'd




Project  
**CONSULTANCY AGREEMENT NO. NEX/2301**  
**SOUTH ISLAND LINE (EAST)**  
**ENVIRONMENTAL IMPACT ASSESSMENT**

Title  
**ECOLOGICAL SURVEY LOCATIONS**  
 (SHEET 10 OF 10)

Designed	JC	Eng.Chk.	FY
Drawn	MING	Coordination	FY
Dwg.Chk.	JC	Approved	AFK



Scale	1:2500@A1	Project	248137	Status	PRE
CAD File	J:\248137\REPORT\ENV\EA\1091020\APP4\FIGURE_A10.dgn				

Drawing No.	FIGURE A10	Rev	P2
-------------	------------	-----	----

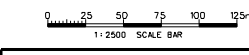

**© COPYRIGHT RESERVED**



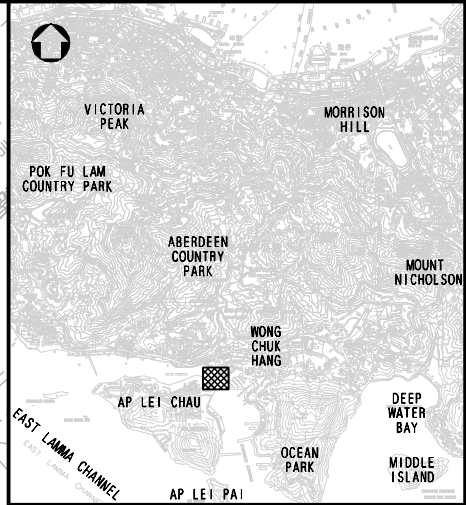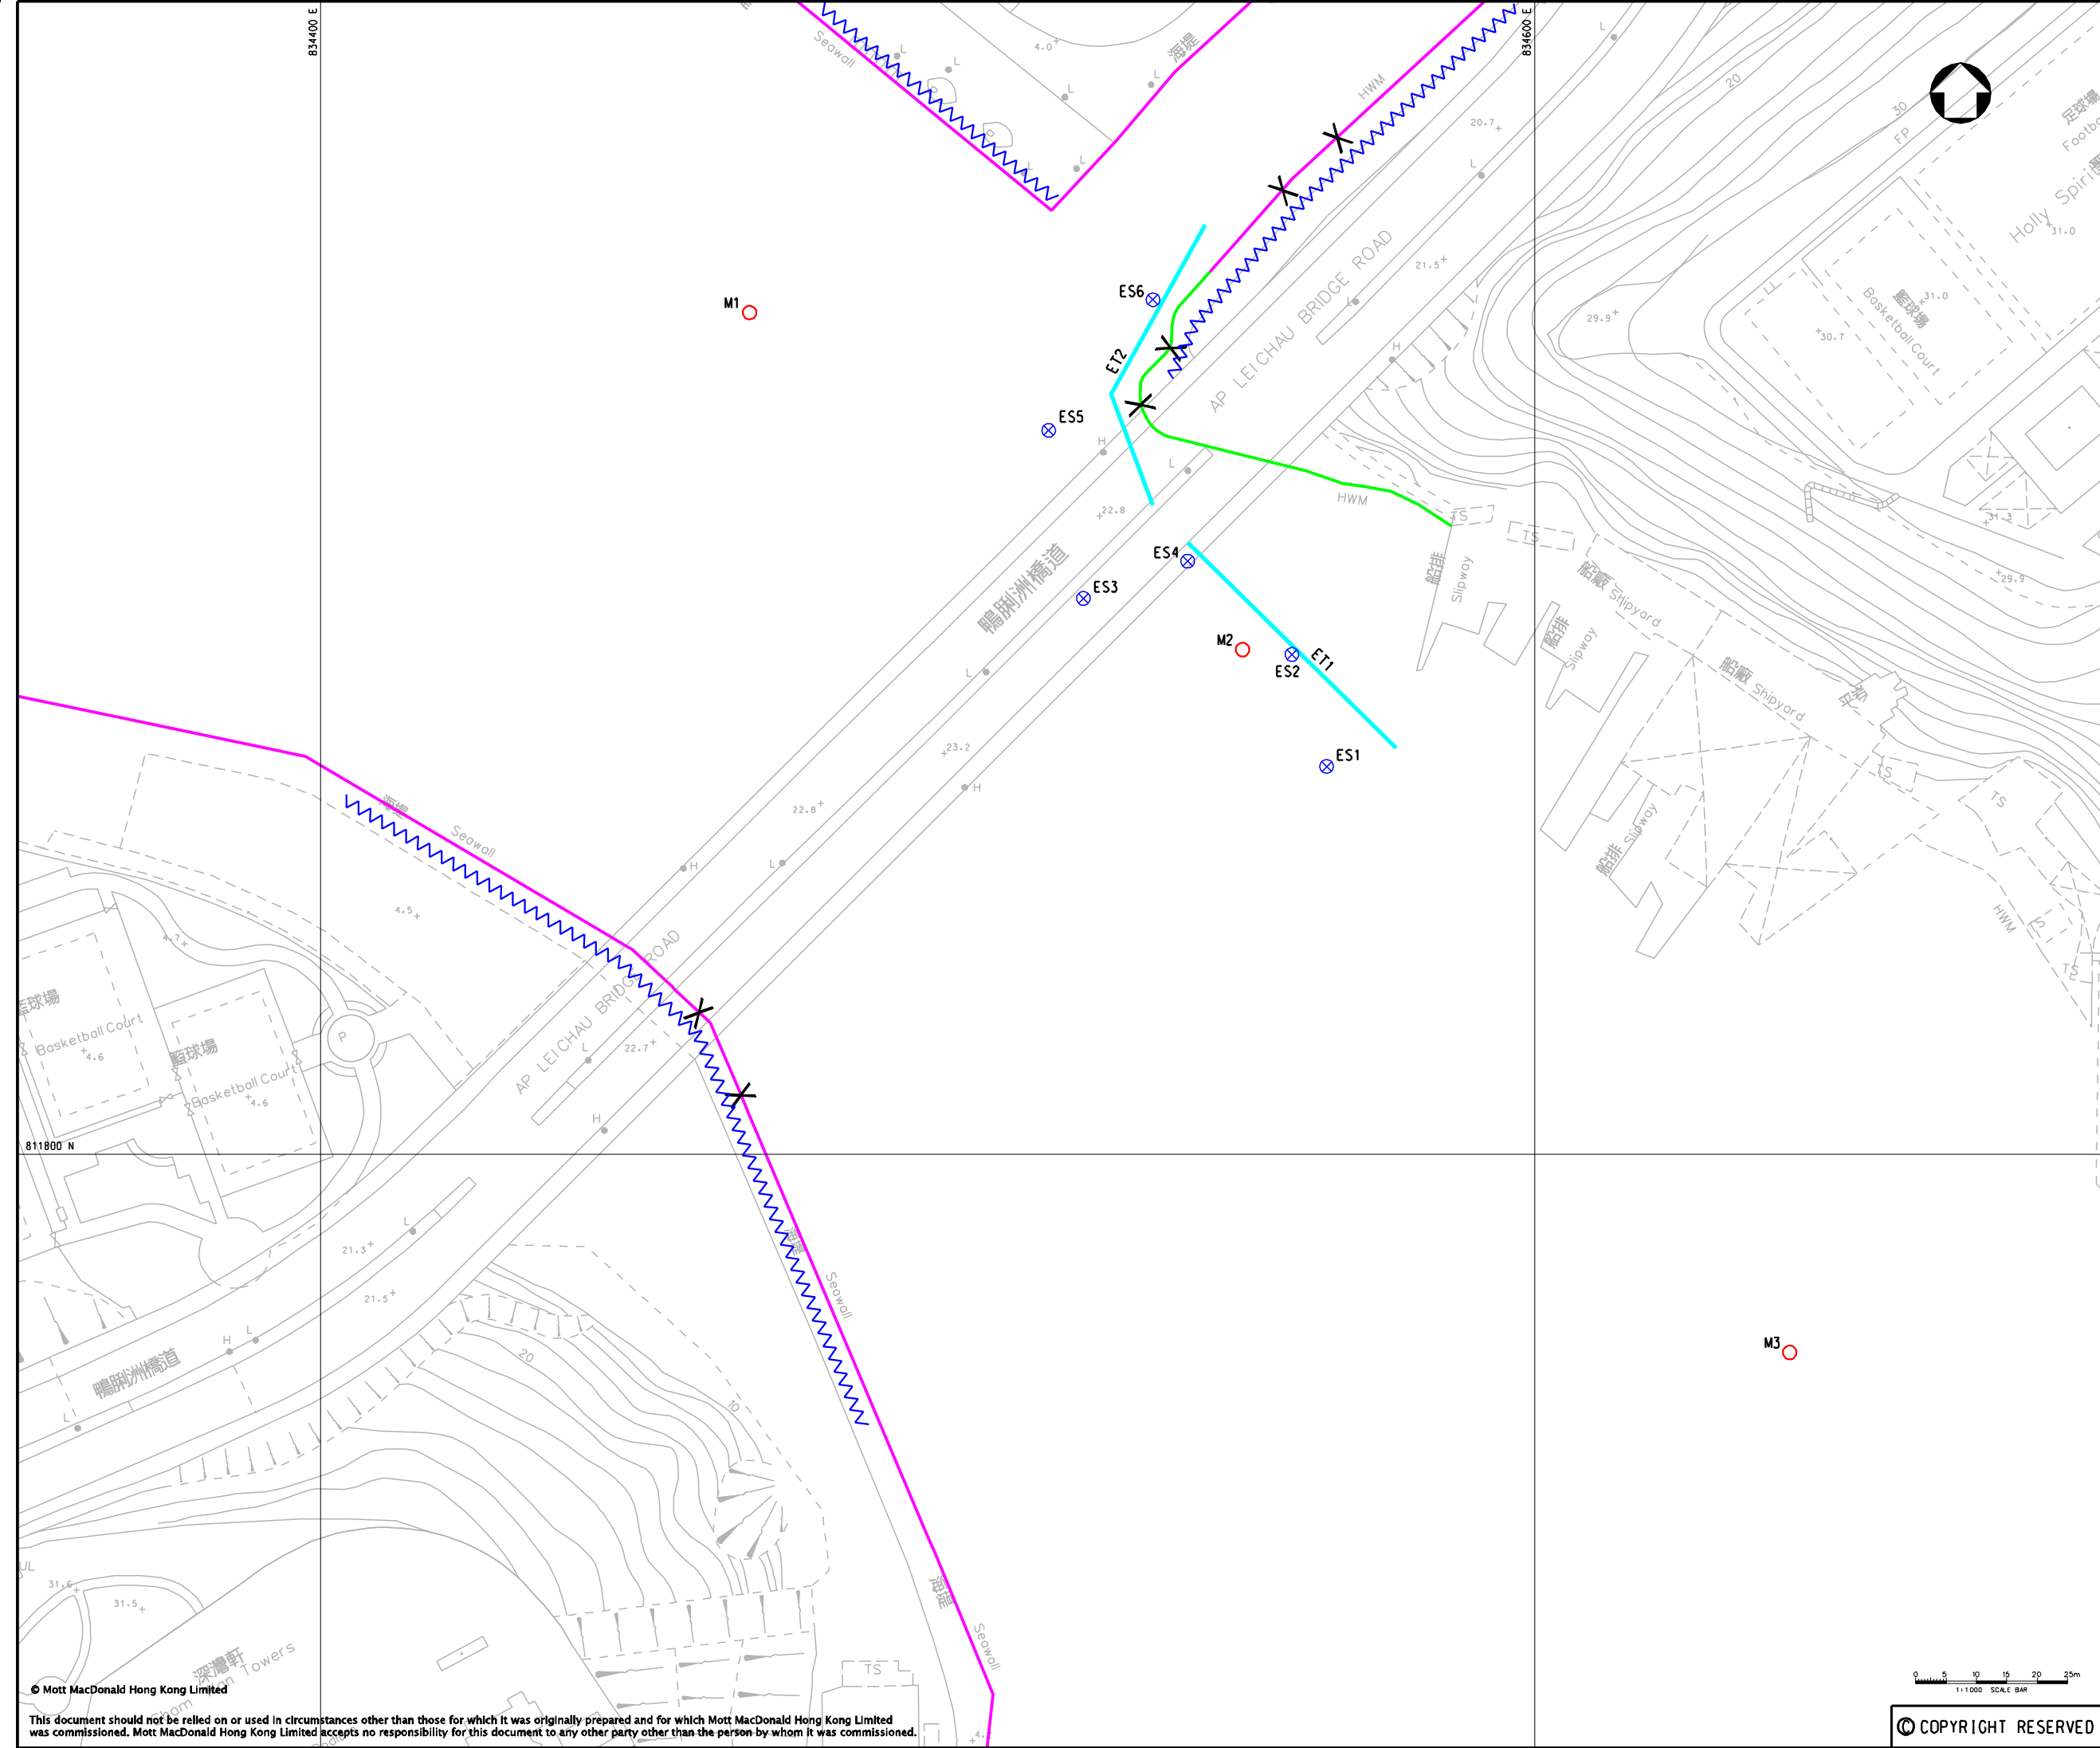

### KEY PLAN

**LEGEND:**

- ARTIFICIAL SEAWALL
- BOULDER SHORE
- RAPID ECOLOGICAL ASSESSMENT SURVEY
- ⚡ INTERTIDAL WALK THROUGH SURVEY
- ⊗ SPOT DIVE SURVEY
- BENTHIC GRAB SAMPLING LOCATIONS
- X INTERTIDAL SURVEY - TRANSECT LINE


Rev	Date	Drawn/Description	Ch'kd/App'd
P2	NOV 09	MING ISSUE TO MTRC & EPD	GC AFK
P1	APR 09	MING ISSUE TO MTRC	GC AFK



Project  
**CONSULTANCY AGREEMENT NO. NEX/2301**  
**SOUTH ISLAND LINE (EAST)**  
**ENVIRONMENTAL IMPACT ASSESSMENT**



Title  
**SURVEYS FOR MARINE RESOURCES**  
**AT WONG CHUK HANG**

Designed	HC	Eng.Chk.	FY
Drawn	MING	Coordination	FY
Dwg.Chk.	GC	Approved	AFK
Scale	1:1000	Project	248137
Drawing No.	FIGURE B1	Status	PRE
		Rev	P2

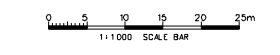

**© COPYRIGHT RESERVED**



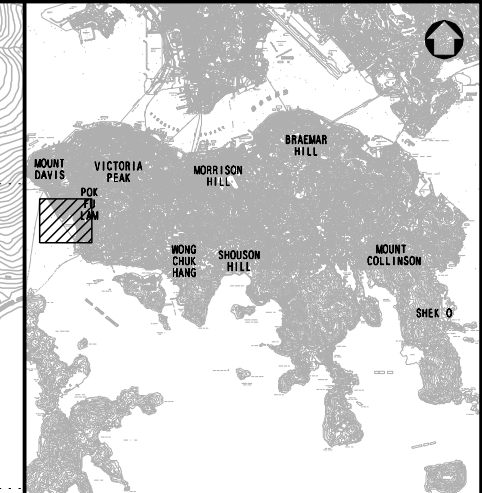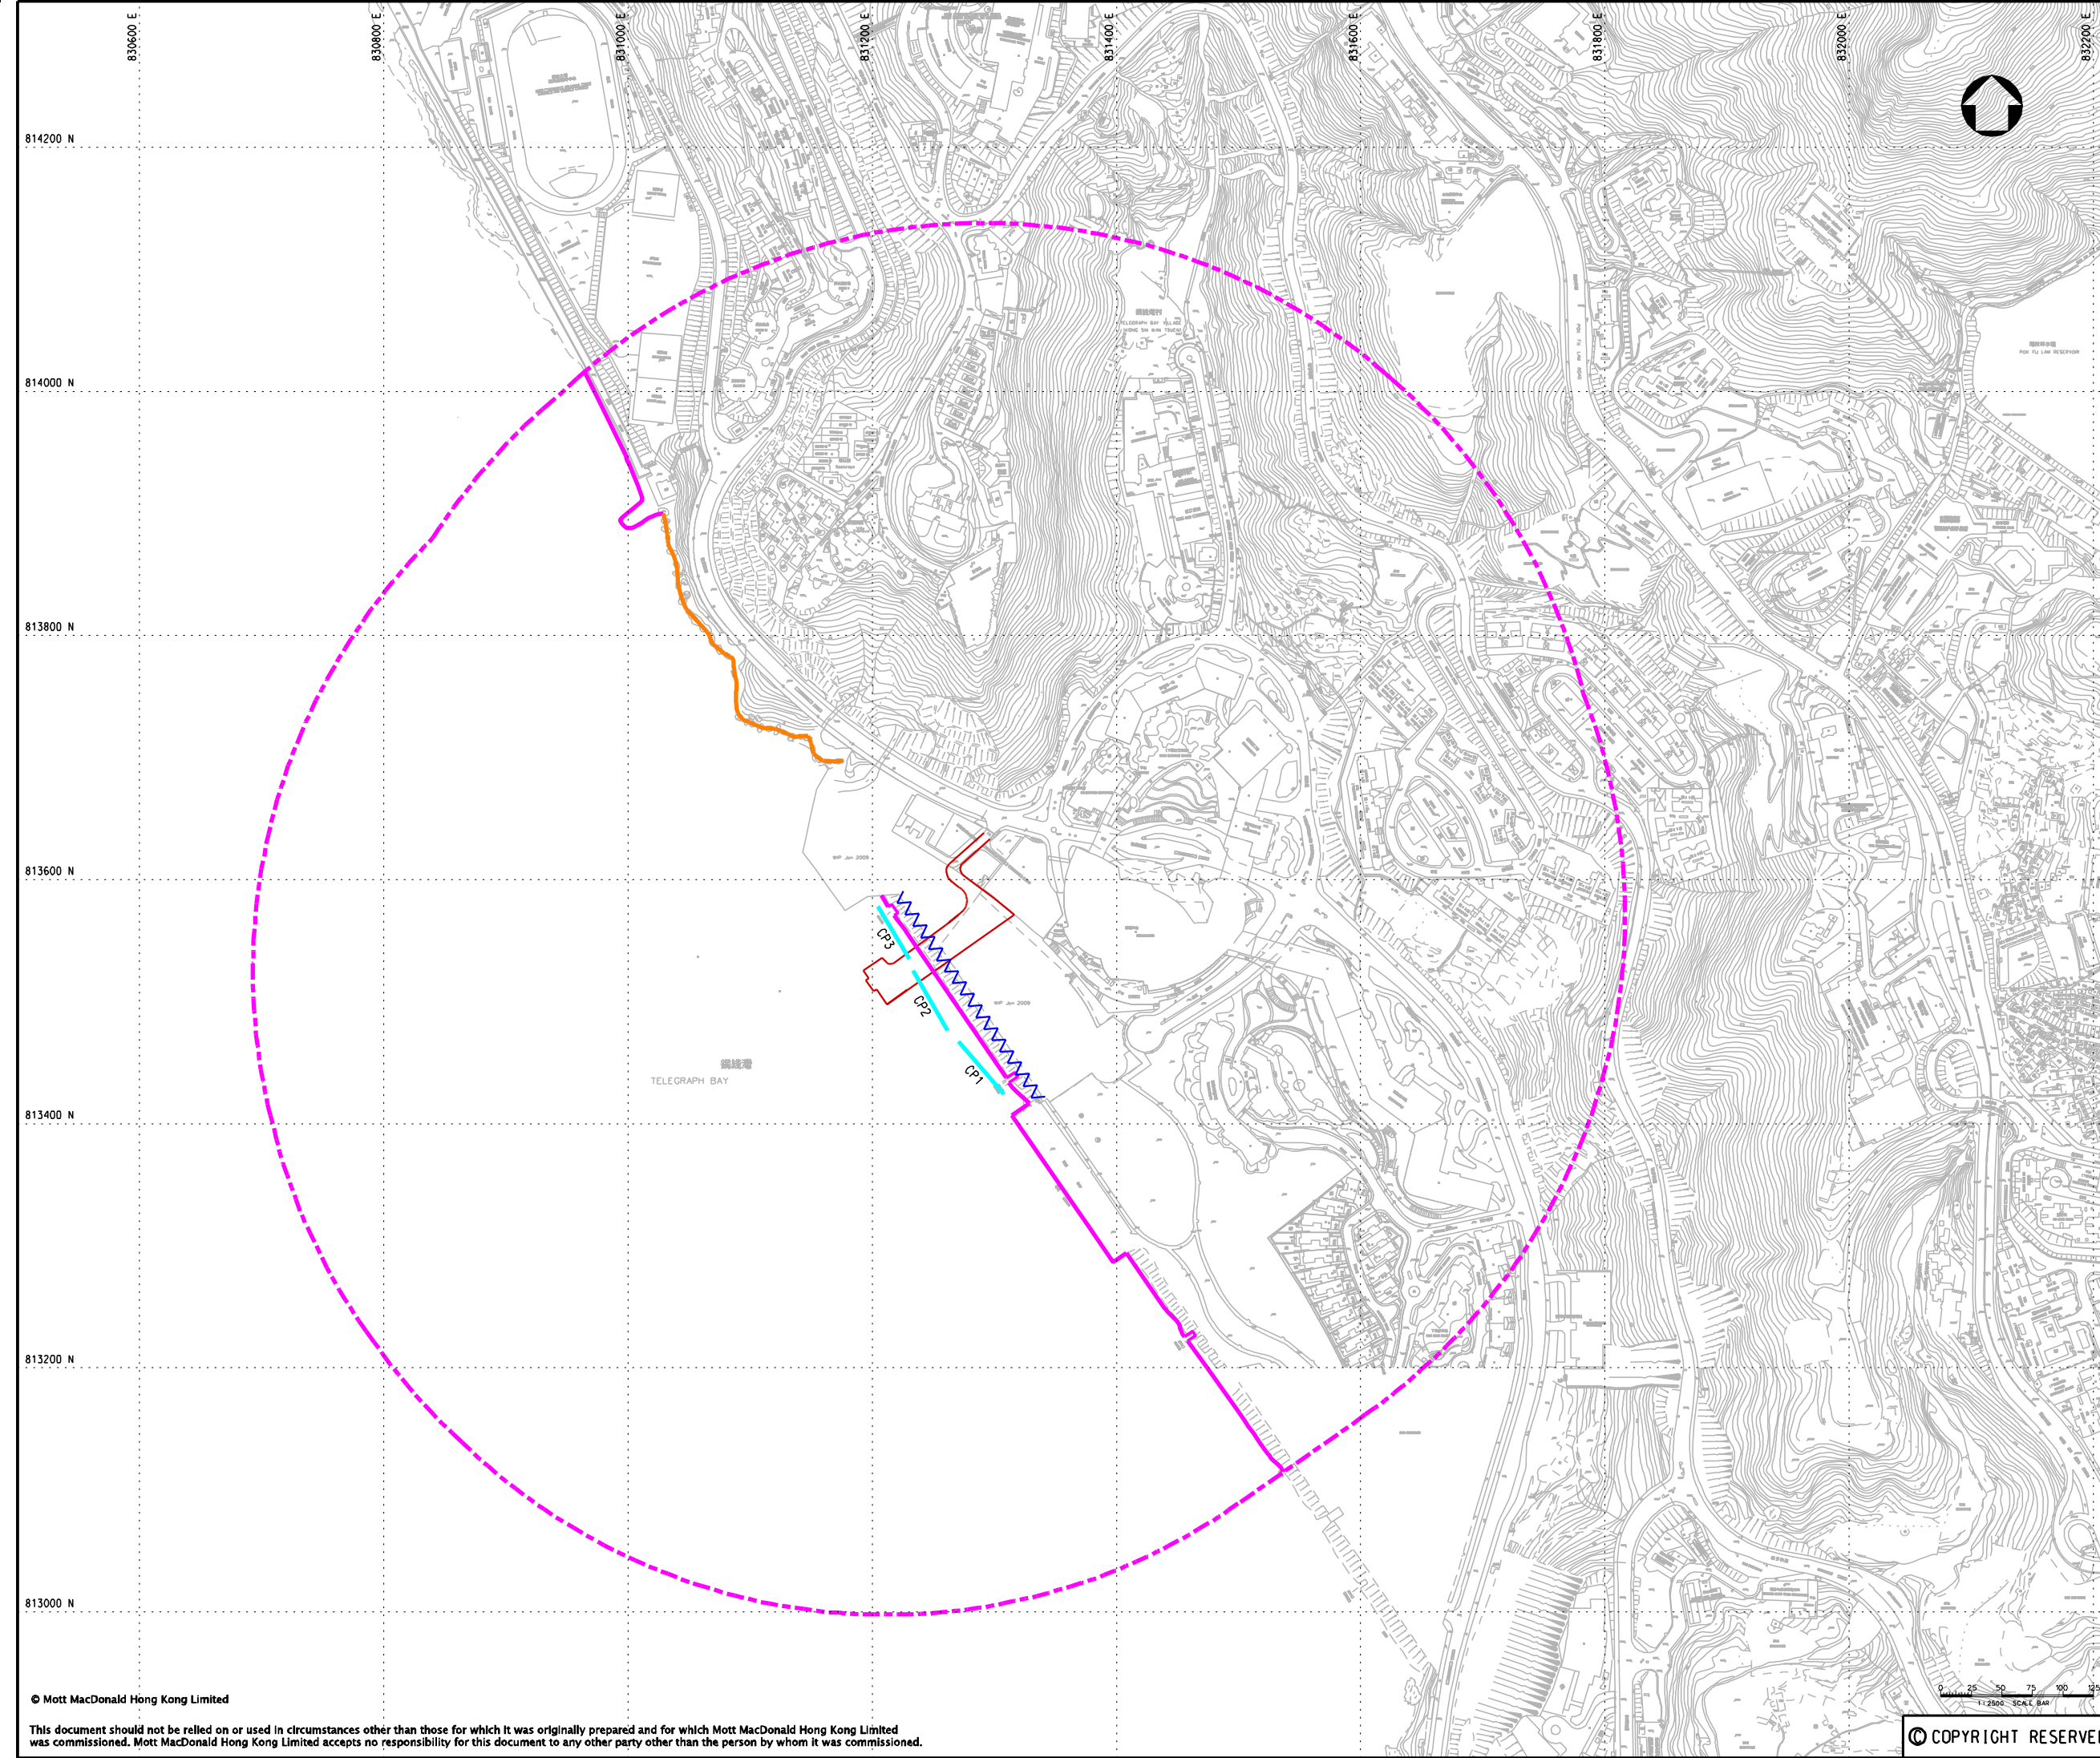

**KEY PLAN**

- LEGEND:**
- 500m ASSESSMENT AREA
  - ARTIFICIAL SEAWALL
  - ROCKY SHORE
  - RAPID ECOLOGICAL ASSESSMENT SURVEY
  - ⚡ INTERTIDAL WALK THROUGH SURVEY

Rev	Date	Drawn/Description	Ch'kd/App'd
P2	DEC 09	MING ISSUE TO MTRC & EPD	GC AFK
P1	APR 09	MING ISSUE TO MTRC	GC AFK

Client



Project  
**CONSULTANCY AGREEMENT NO. NEX/2301**  
**SOUTH ISLAND LINE (EAST)**  
**ENVIRONMENTAL IMPACT ASSESSMENT**

Title

**SURVEYS FOR MARINE RESOURCES**  
**AT TELEGRAPH BAY**

Designed	HC	Eng.Chk.	FY
Drawn	MING	Coordination	FY
Dwg.Chk.	GC	Approved	AFK

Scale	Project	Status
1:2500@A1	248137	PRE
Drawing No.	CAD File	Rev
	\\248137\rsport1\env\elo_1092301\app4\FIGURE_B2.dgn	P2