


- LEGEND:**
- █ GAZETTEL BOUNDARY
  - - - TREE SURVEY BOUNDARY
  - - - DIVIDING LINE FOR DEPARTMENTAL RESPONSIBILITIES TO ADVISE LANDSD (LCSO TO ADVISE LANDSD FOR TREES UP TO 5m FROM KERB OF PUBLIC ROAD)
  - ▭ PRIVATE LOT UNDER SEPERATE SUBMISSION TO ASD
  - ▭ PROPOSED LAYOUT
  - EXISTING TREES
  - DBH > 500mm
  - DBH > 1,000mm
  - Registered OVT

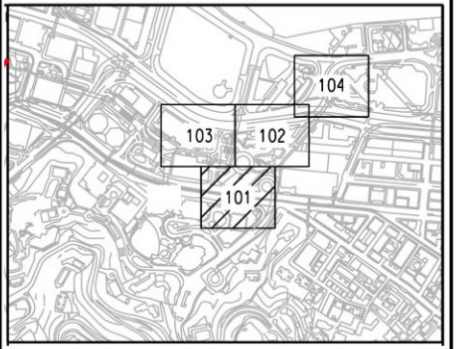

Key Plan


Rev	Date	Drawn/Description	Ch'kd/App'd




Project  
**CONSULTANCY AGREEMENT NO. NEX/2301**  
**SOUTH ISLAND LINE (EAST)**  
**ENVIRONMENTAL IMPACT ASSESSMENT**

Title  
**Tree Plans Contract 901**  
**Admiralty Station and**  
**Sci Enabling Works**  
**Harcourt Garden**


Designed	Eng.Chk.			
Drawn	EIK	05/10	Coordination	
Dwg.Chk.	ELK	05/10	Approved	CJF 05/10
Scale	As Shown	Project	CAD File	Status
Drawing No.	A6-901-1			Rev

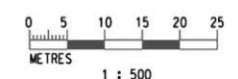

© COPYRIGHT RESERVED

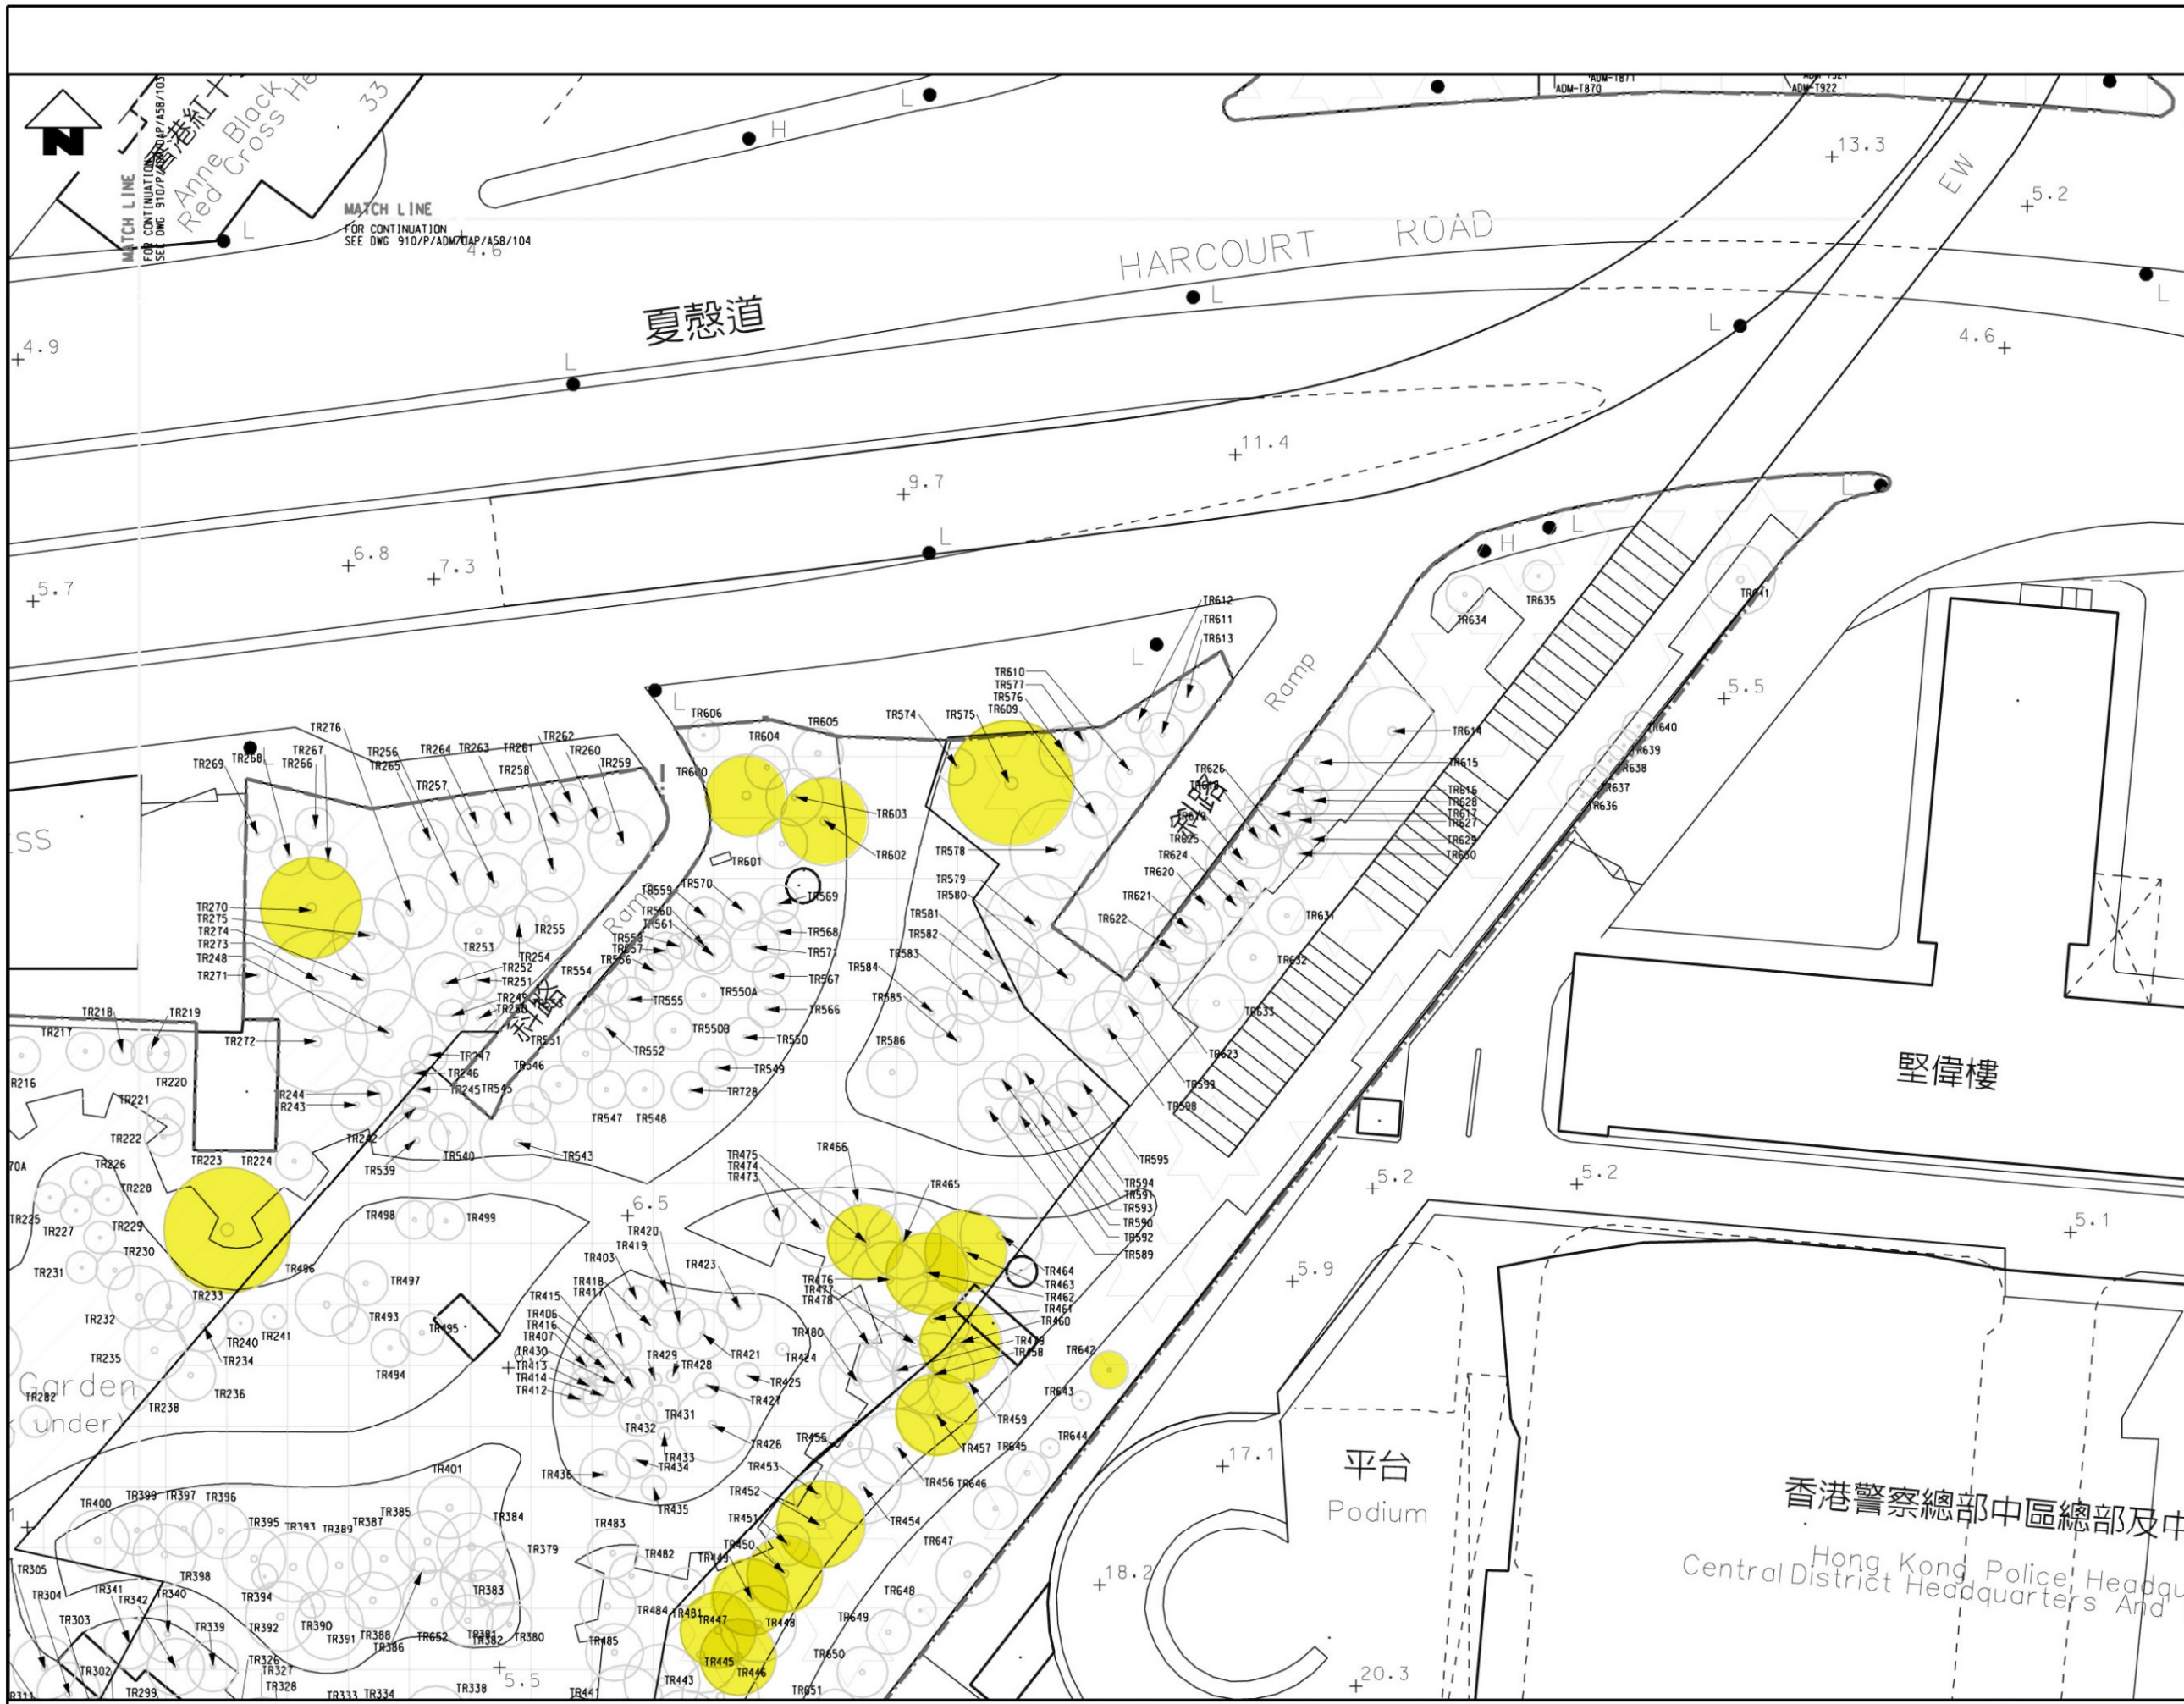


- LEGEND:**
- █ GAZETAL BOUNDARY
  - - - TREE SURVEY BOUNDARY
  - - - DIVIDING LINE FOR DEPARTMENTAL RESPONSIBILITIES TO ADVISE LANDSD (LCSD TO ADVISE LANDSD FOR TREES UP TO 5m FROM KERB OF PUBLIC ROAD)
  - ▭ PRIVATE LOT UNDER SEPERATE SUBMISSION TO ASD
  - ▭ PROPOSED LAYOUT
  - EXISTING TREES
  - DBH > 500mm
  - DBH > 1,000mm
  - Registered OVT

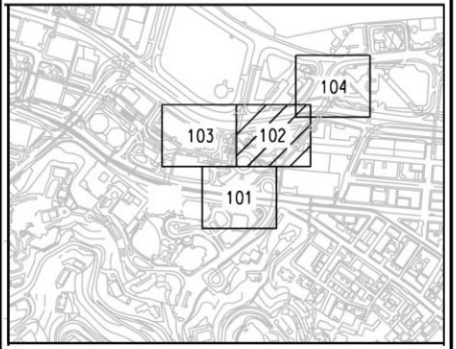

Key Plan


Rev	Date	Drawn/Description	Ch'kd/App'd

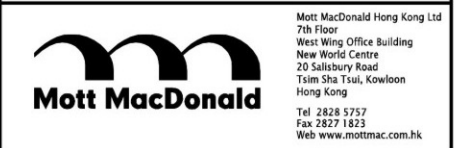


Project  
**CONSULTANCY AGREEMENT NO. NEX/2301  
SOUTH ISLAND LINE (EAST)  
ENVIRONMENTAL IMPACT ASSESSMENT**

Title  
**Tree Plans Contract 901  
Admiralty Station and  
Scl Enabling Works  
Harcourt Garden**


Drawn	Eng.Chk.			
EIK	05/10	Coordination		
Dwg.Chk.	ELK	05/10	Approved	CJF 05/10
Scale	As Shown	Project	CAD File	Status
Drawing No.	A6-901-2			Rev

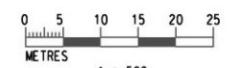

© COPYRIGHT RESERVED

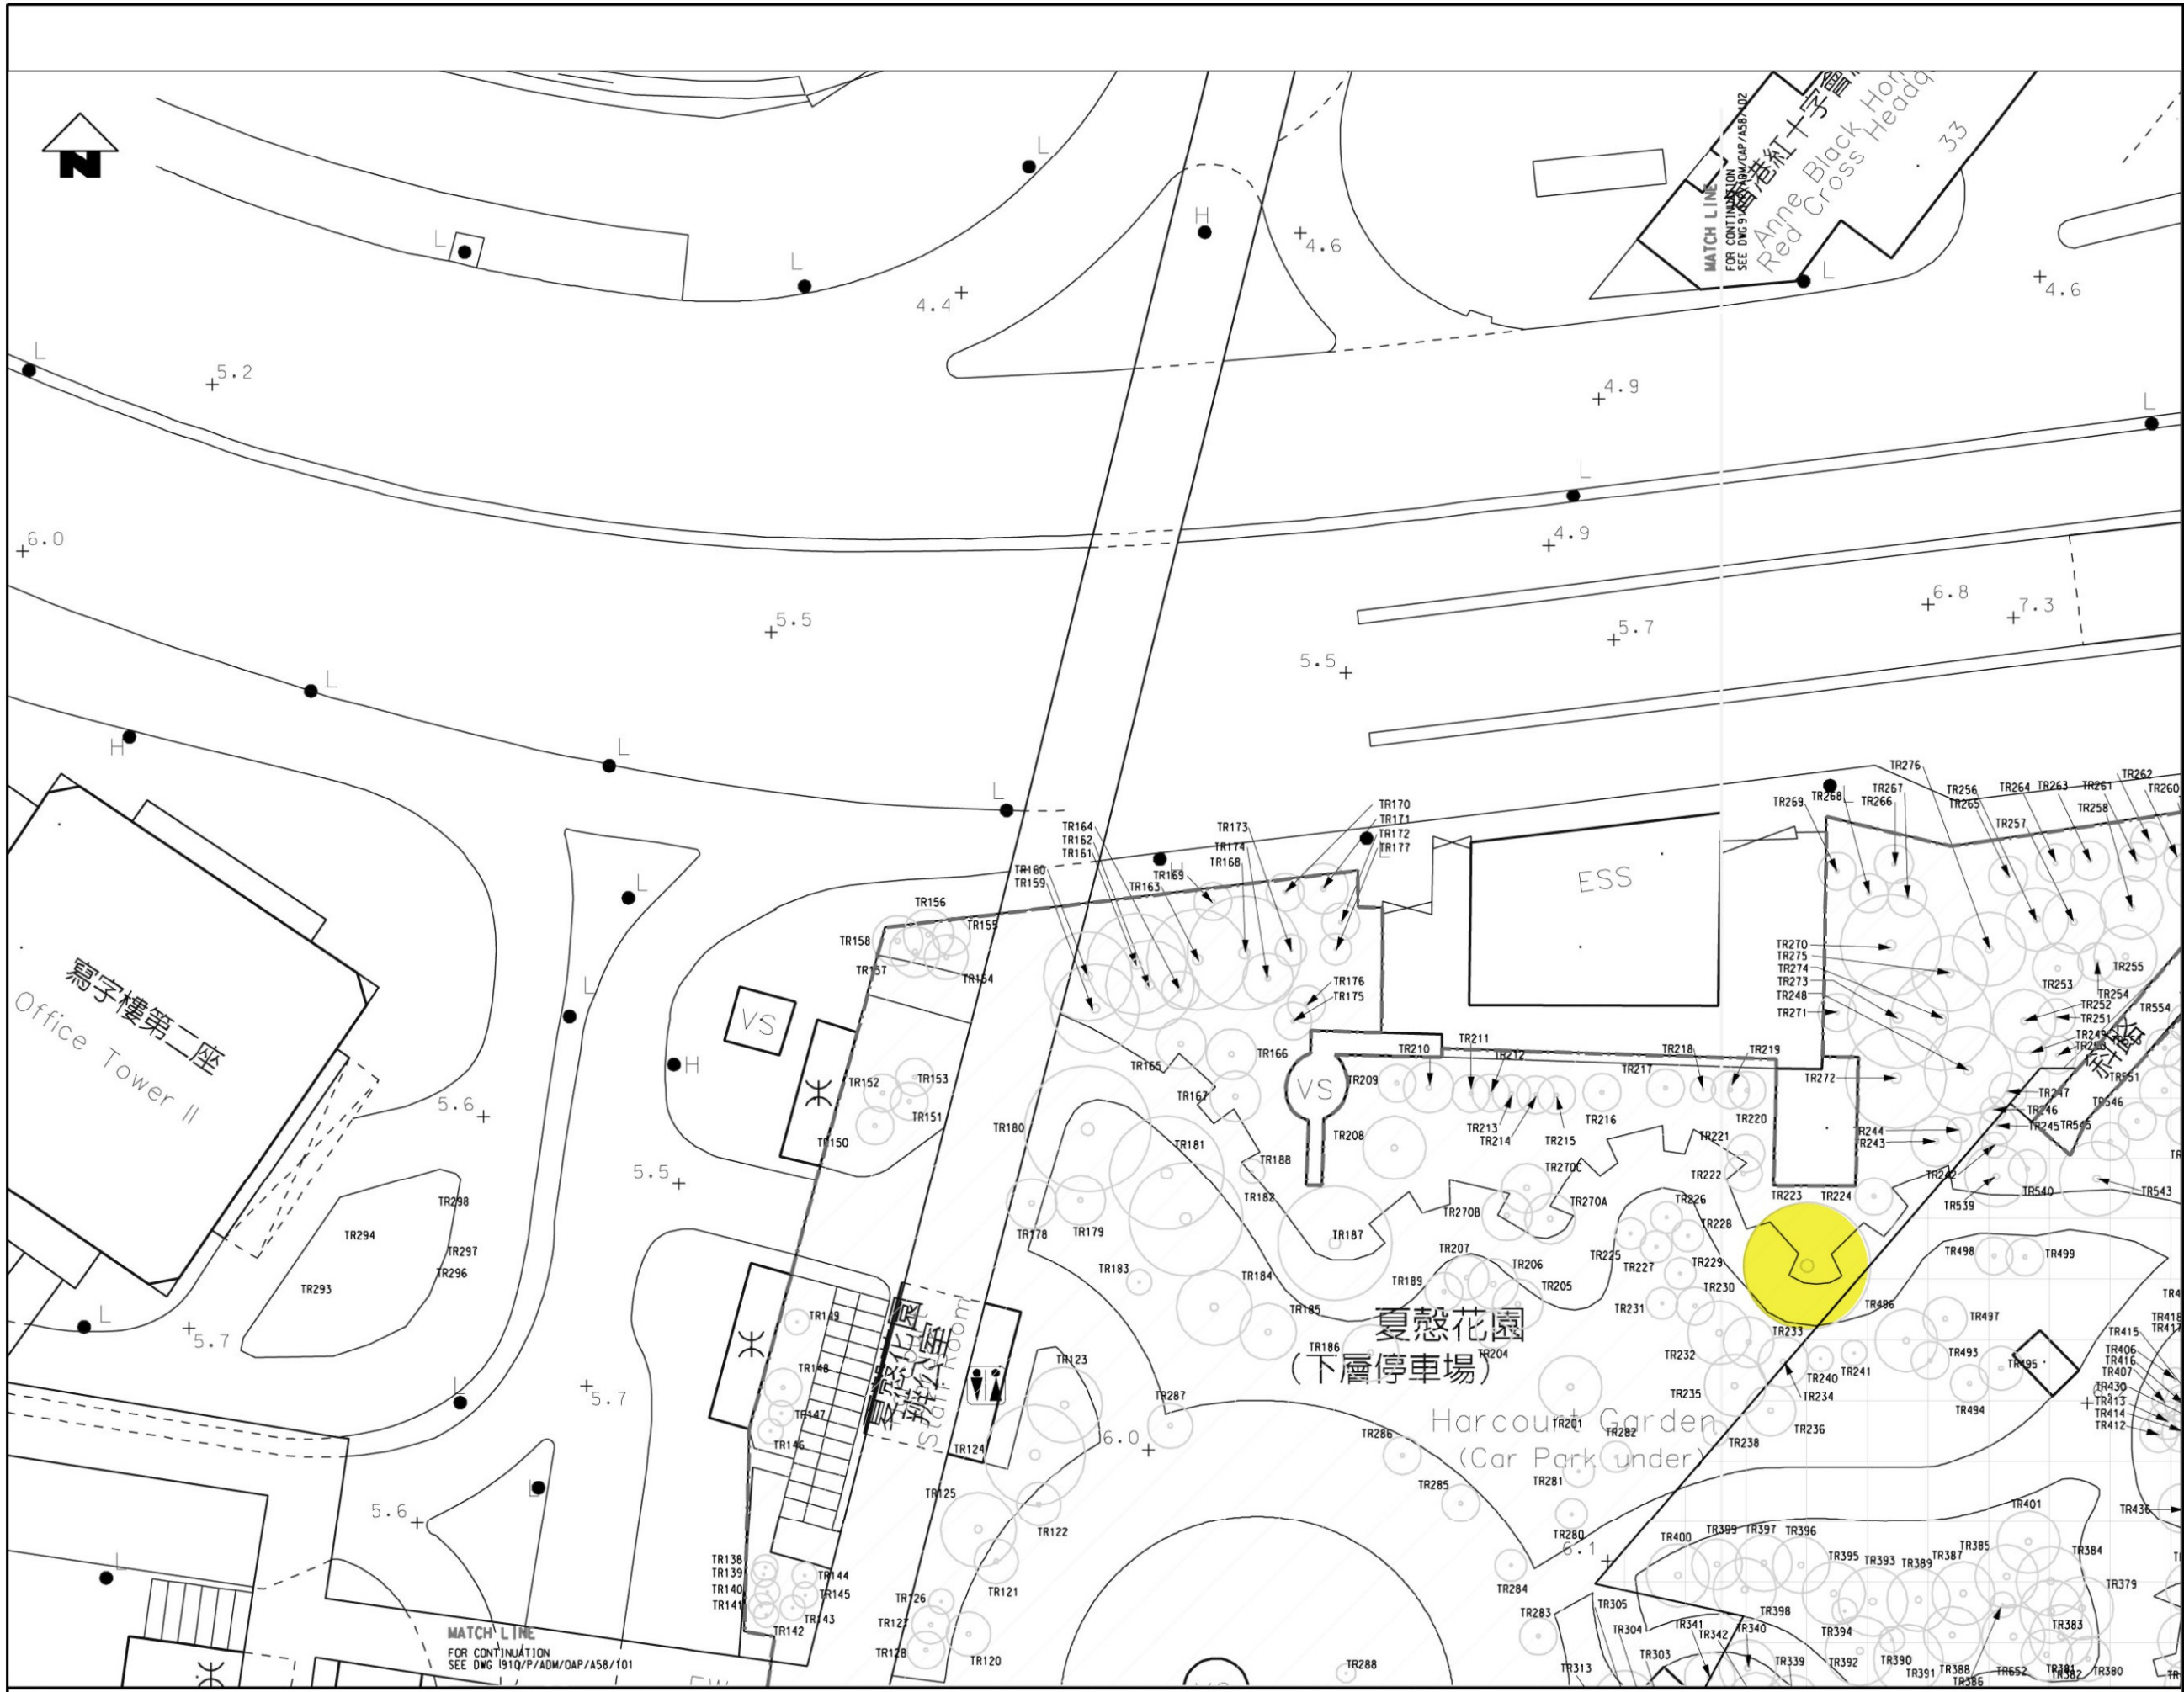


- LEGEND:**
- █ GAZETAL BOUNDARY
  - - - TREE SURVEY BOUNDARY
  - - - DIVIDING LINE FOR DEPARTMENTAL RESPONSIBILITIES TO ADVISE LANDSD (LCSO TO ADVISE LANDSD FOR TREES UP TO 5m FROM KERB OF PUBLIC ROAD)
  - ▭ PRIVATE LOT UNDER SEPERATE SUBMISSION TO ASD
  - ▭ PROPOSED LAYOUT
  - ⊙ EXISTING TREES
  - DBH > 500mm
  - DBH > 1,000mm
  - Registered OVT

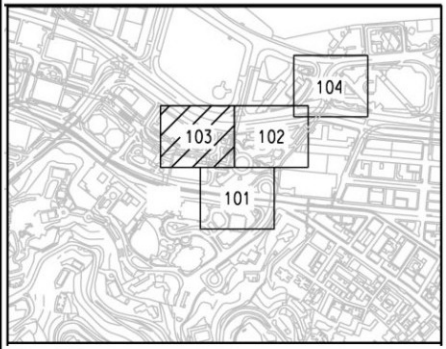

Key Plan

Rev	Date	Drawn/Description	Chk'd/App'd

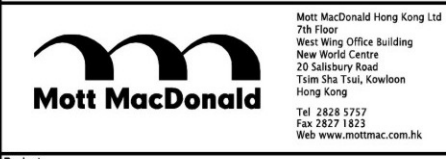


Client  
 Project  
**CONSULTANCY AGREEMENT NO. NEX/2301**  
**SOUTH ISLAND LINE (EAST)**  
**ENVIRONMENTAL IMPACT ASSESSMENT**

Title  
**Tree Plans Contract 901**  
**Admiralty Station and**  
**Scl Enabling Works**  
**Harcourt Garden**

Designed	EIK	05/10	Coordination	
Dwg.Chk.	ELK	05/10	Approved	CJF 05/10

Scale	As Shown	Project		Status
		CAD File		

Drawing No.	A6-901-3	Rev	
-------------	----------	-----	--

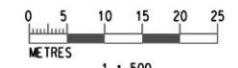

© COPYRIGHT RESERVED

MATCH LINE  
 FOR CONTINUATION  
 SEE DWG I91Q/P/ADM/DAP/A58/101

MATCH LINE  
 FOR CONTINUATION  
 SEE DWG I91Q/P/ADM/DAP/A58/102

寫字樓第二座  
 Office Tower II

夏慤花園  
 (下層停車場)

Harcourt Garden  
 (Car Park Under)


ESS

VS


VS

Stair Room



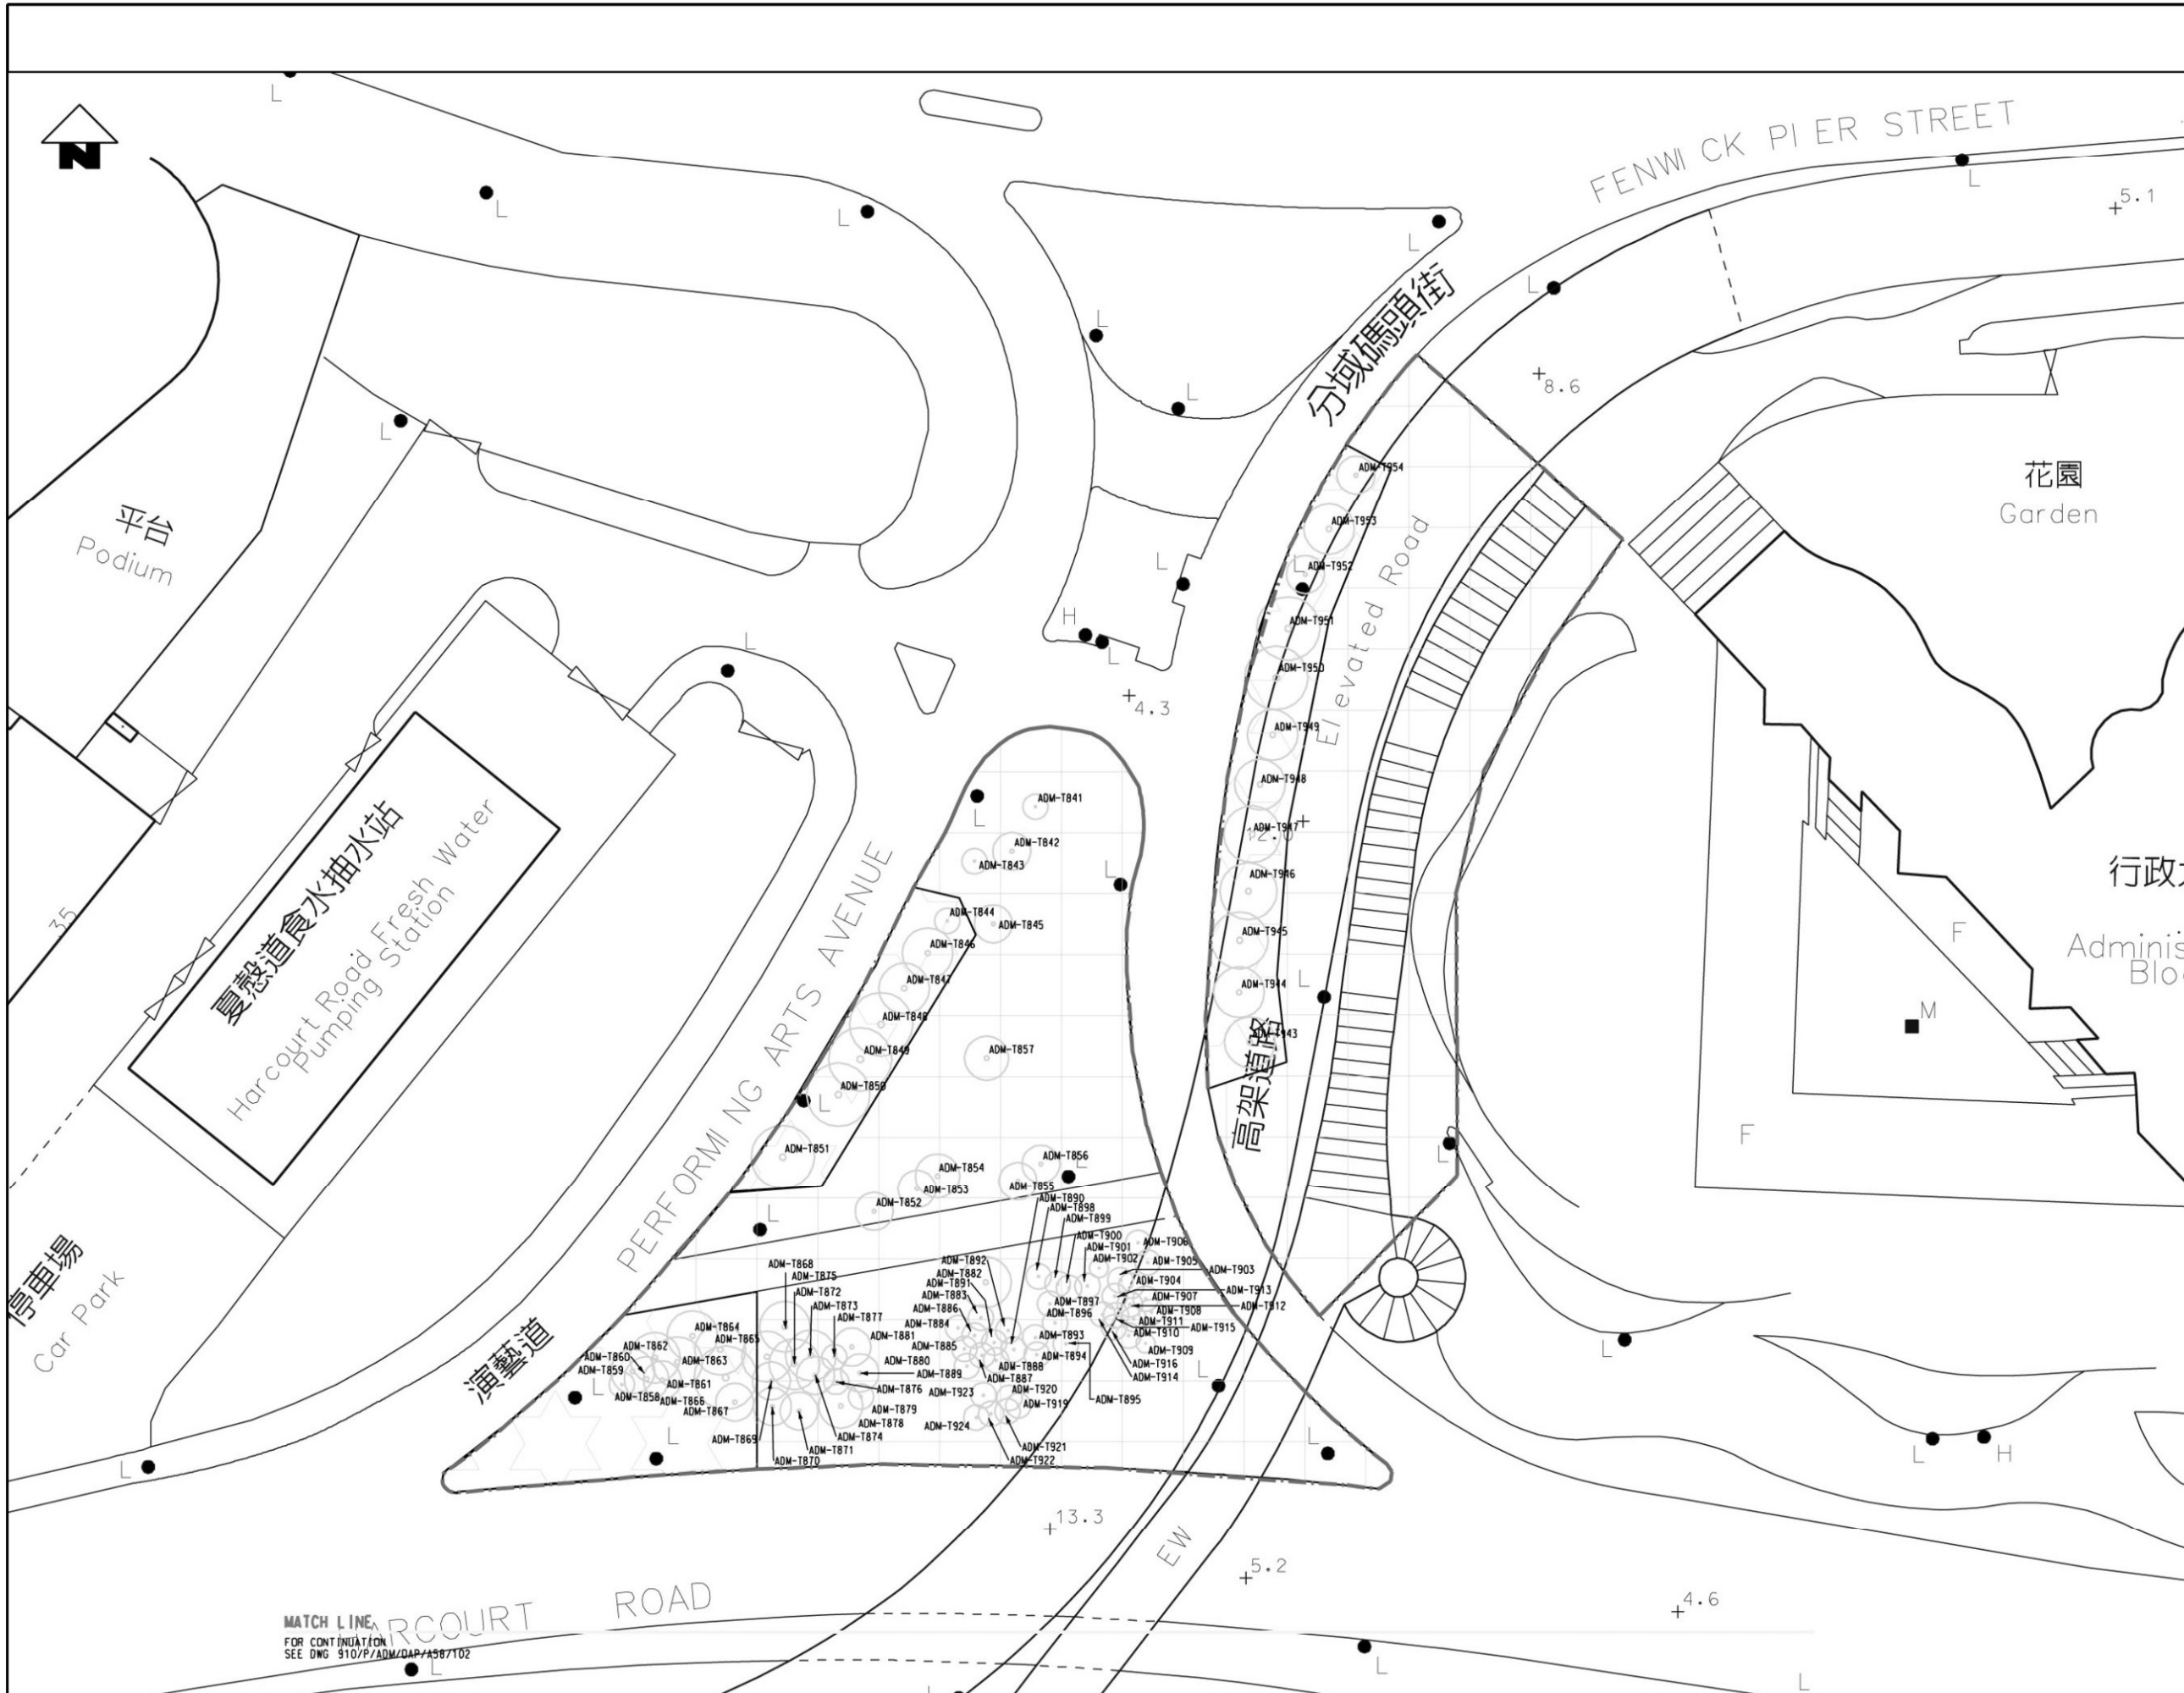

- LEGEND:**
- █ GAZETAL BOUNDARY
  - - - TREE SURVEY BOUNDARY
  - DIVIDING LINE FOR DEPARTMENTAL RESPONSIBILITIES TO ADVISE LANDSD (LCSO TO ADVISE LANDSD FOR TREES UP TO 5m FROM KERB OF PUBLIC ROAD)
  - ▭ PRIVATE LOT UNDER SEPERATE SUBMISSION TO ASD
  - ▭ PROPOSED LAYOUT
  - ⊙ EXISTING TREES
  - DBH > 500mm
  - DBH > 1,000mm
  - Registered OVT

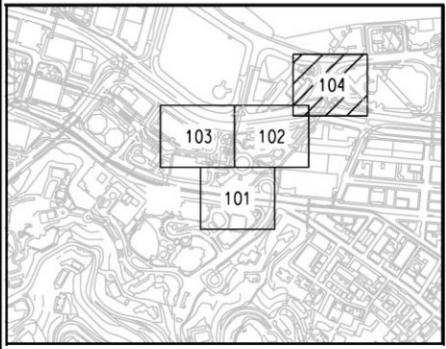

Key Plan

Rev	Date	Drawn/Description	Ch'kd/App'd

Client

Mott MacDonald


Mott MacDonald Hong Kong Ltd  
7th Floor  
West Wing Office Building  
New World Centre  
20 Salisbury Road  
Tsim Sha Tsui, Kowloon  
Hong Kong  
Tel 2828 5757  
Fax 2827 1823  
Web www.mottmac.com.hk

Project  
**CONSULTANCY AGREEMENT NO. NEX/2301  
 SOUTH ISLAND LINE (EAST)  
 ENVIRONMENTAL IMPACT ASSESSMENT**

Title  
**Tree Plans Contract 901  
 Admiralty Station and  
 Sci Enabling Works  
 Fenwick Pier Street**

Drawn	Eng.Chk.	Date	Description	Rev
EIK	Coordination	05/10		
ELK	Approved	05/10	CJF	05/10
As Shown	Project			Status
	CAD File			
Drawing No.	A6-901-4			Rev

MATCH LINE  
 FOR CONTINUATION  
 SEE DWG 910/P/ADM/DAP/A587/102

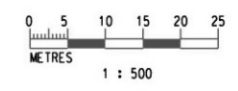

© COPYRIGHT RESERVED



- LEGEND :-
- EXISTING TREES
  - DEAD TREE
  - WORKS AREA BOUNDARY AT GROUND LEVEL
  - PROPOSED LAYOUT
  - SITE ACCESS
  - LOT I.L. 8675 NNG
  - DBH ≥ 500mm
  - DBH ≥ 1,000mm
  - Registered OVT
  - Rare and/or Protected Tree

Rev	Date	Drawn/Description	Ch'kd/App'd



Project  
**CONSULTANCY AGREEMENT NO. NEX/2301**  
**SOUTH ISLAND LINE (EAST)**  
**ENVIRONMENTAL IMPACT ASSESSMENT**



Title  
**Tree Plans Contract 902**  
**Nam Fung Portal to ADM Tunnel**  
**Hong Kong Park-Ventilation Building**

Designed	EIK	05/10	Eng.Chk.	Coordination	
Dwg.Chk.	ELK	05/10	Approved	CJF	05/10
Scale	As Shown	Project	CAD File		Status


Drawing No.	A6-902-1	Rev	
-------------	----------	-----	--

© COPYRIGHT RESERVED



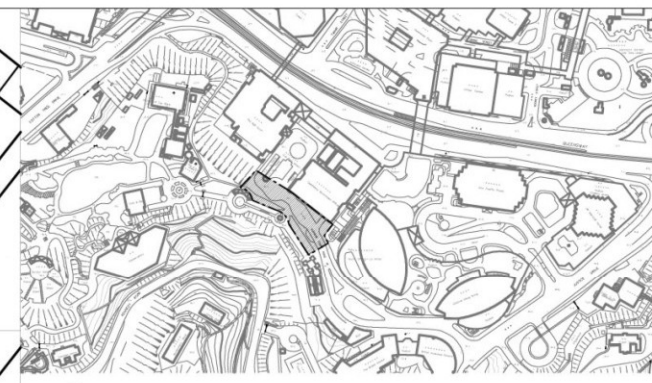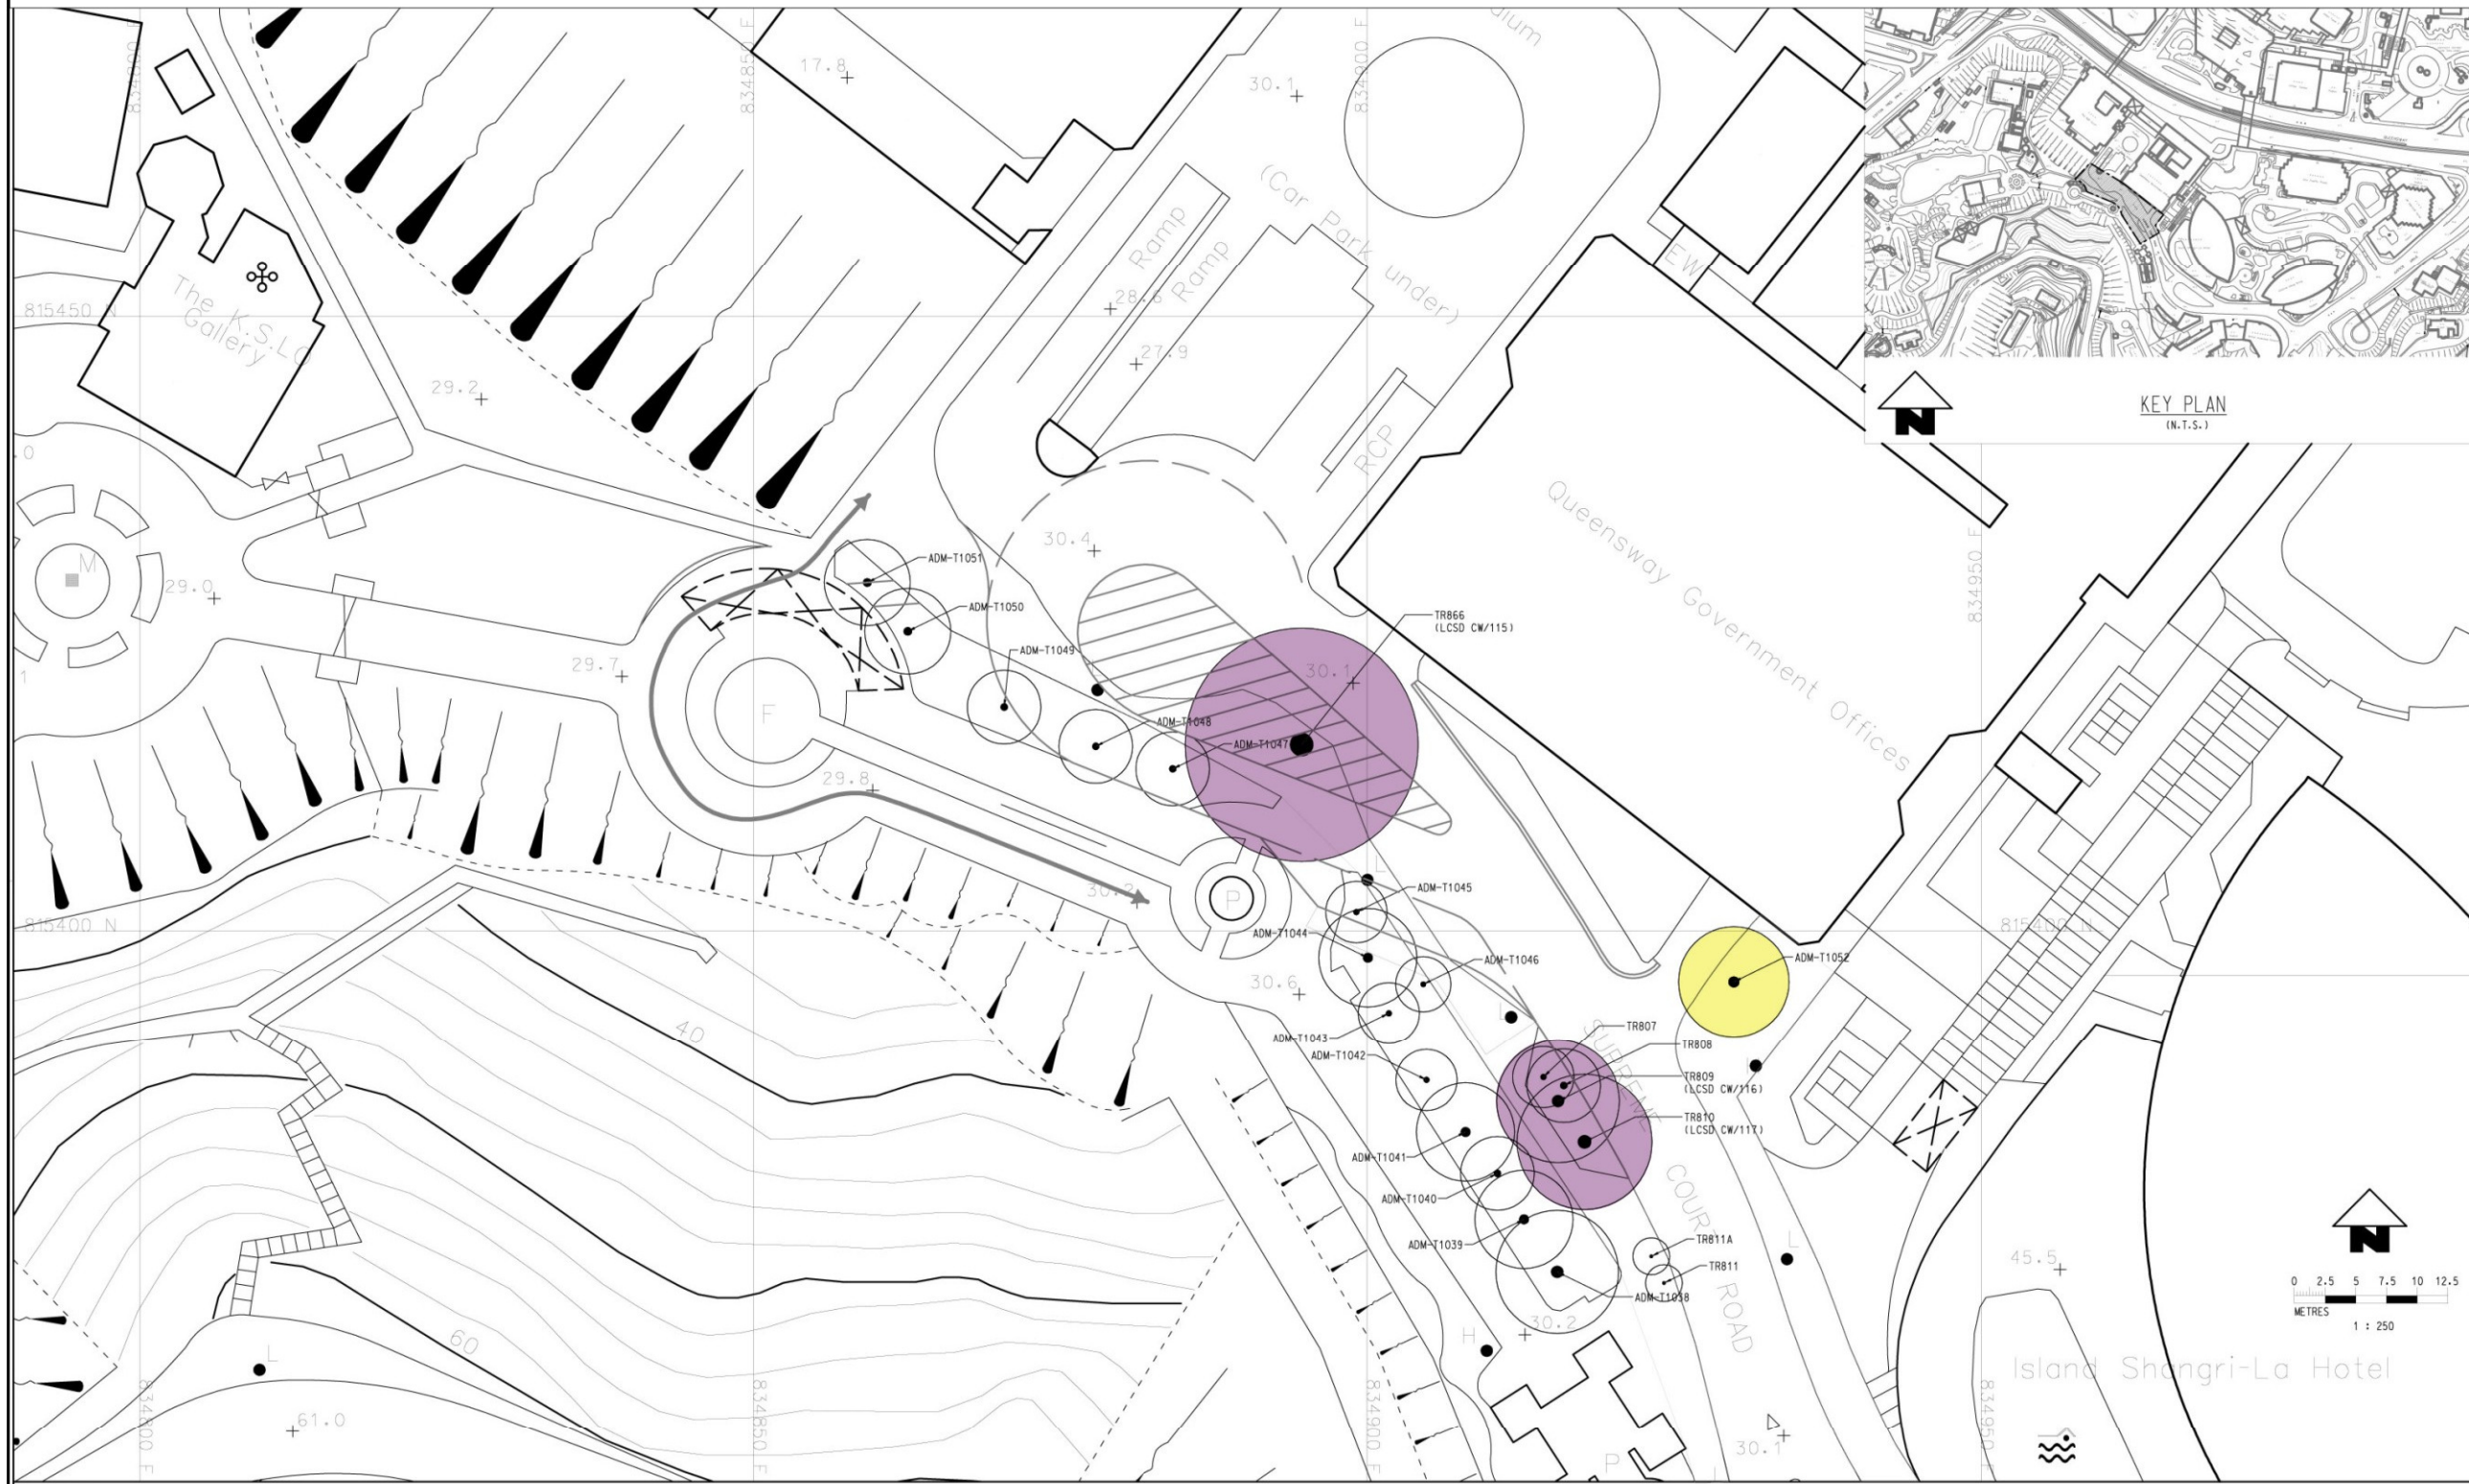

- LEGEND :-
- EXISTING TREES
  - DIVERTED PEDESTRIAN PATH
  - PROPOSED LAYOUT (TEMPORARY)
  - DBH ≥ 500mm
  - DBH ≥ 1,000mm
  - Registered OVT
  - Rare and/or Protected Tree

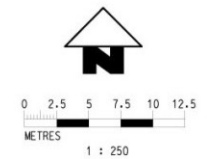

Rev	Date	Drawn/Description	Ch'kd/App'd



**Mott MacDonald**  
 Mott MacDonald Hong Kong Ltd  
 7th Floor  
 West Wing Office Building  
 New World Centre  
 20 Salisbury Road  
 Tsim Sha Tsui, Kowloon  
 Hong Kong  
 Tel 2828 5757  
 Fax 2827 1823  
 Web www.mottmac.com.hk

Project  
**CONSULTANCY AGREEMENT NO. NEX/2301**  
**SOUTH ISLAND LINE (EAST)**  
**ENVIRONMENTAL IMPACT ASSESSMENT**

Title  
**Tree Plans Contract 902**  
**Nam Fung Portal to ADM Tunnel**  
**Hong Kong Park-Ventilation Building**

Designed	Eng.Chk.	Coordination	Approved	Status
Drawn	EIK	05/10		
Dwg.Chk.	ELK	05/10	CJF	05/10
Scale	As Shown	Project	CAD File	
Drawing No.	A6-902-2			Rev

© COPYRIGHT RESERVED





LEGEND :-

EXISTING TREES	DEAD TREE	WORKS AREA BOUNDARY AT GROUND LEVEL (FOR BOTH C902 & C903)	C903 TREE ASSESSMENT AREA (REFER TO VOLUME 3)	PROPOSED LEVELS
DBH ≥ 500mm	DBH ≥ 1,000mm	TEMPORARY WORKS LAYOUT	C902 TREE ASSESSMENT AREA	Lot No. ex-A1L433
Registered OVT	Rare and/or Protected Tree			

Rev	Date	Drawn/Description	Chk'd/App'd
Client			



**Mott MacDonald**  
 Mott MacDonald Hong Kong Ltd  
 7th Floor  
 West Wing Office Building  
 New World Centre  
 20 Salisbury Road  
 Tsim Sha Tsui, Kowloon  
 Hong Kong  
 Tel 2828 5757  
 Fax 2827 1823  
 Web www.mottmac.com.hk


Project  
**CONSULTANCY AGREEMENT NO. NEX/2301**  
**SOUTH ISLAND LINE (EAST)**  
**ENVIRONMENTAL IMPACT ASSESSMENT**

Title  
**Tree Plans Contract 902**  
**Nam Fung Portal to ADM Tunnel**  
**Hong Kong Park-Ventilation Building**

Designed		Eng.Chk.		
Drawn	EIK	05/10	Coordination	
Dwg.Chk.	ELK	05/10	Approved	CJF 05/10
Scale	As Shown	Project	CAD File	Status
Drawing No.	A6-902-3			Rev

© COPYRIGHT RESERVED



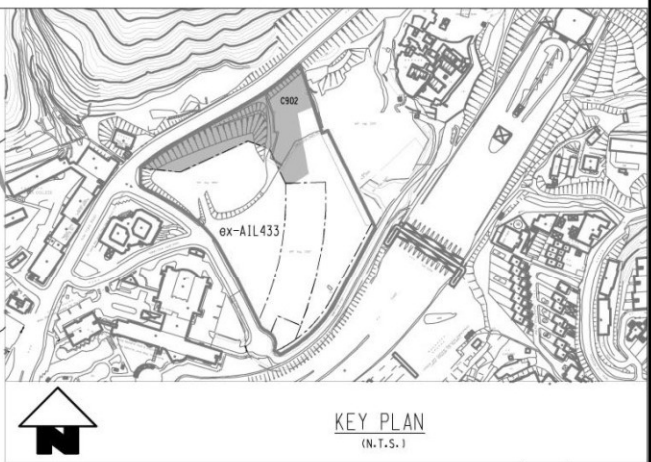

WIP Aug 2007

WIP Aug 2007

LEGEND :-

EXISTING TREES	DEAD TREE	WORKS AREA BOUNDARY AT GROUND LEVEL (FOR BOTH CS02 & CS03)	CS03 TREE ASSESSMENT AREA (REFER TO VOLUME 3)	NAM FUNG VENT. BUILDING
DBH ≥ 500mm	DBH ≥ 1,000mm	TEMPORARY WORKS LAYOUT	CS02 TREE ASSESSMENT AREA	PROPOSED LEVELS
Registered OVT	Rare and/or Protected Tree	Lot No. ex-A1L433		

DBH ≥ 500mm DBH ≥ 1,000mm Registered OVT Rare and/or Protected Tree

Rev	Date	Drawn/Description	Ch'kd/App'd
-----	------	-------------------	-------------



**Mott MacDonald**  
 Mott MacDonald Hong Kong Ltd  
 7th Floor  
 West Wing Office Building  
 New World Centre  
 20 Salisbury Road  
 Tsim Sha Tsui, Kowloon  
 Hong Kong  
 Tel 2828 5757  
 Fax 2827 1823  
 Web www.mottmac.com.hk

Project  
**CONSULTANCY AGREEMENT NO. NEX/2301**  
**SOUTH ISLAND LINE (EAST)**  
**ENVIRONMENTAL IMPACT ASSESSMENT**


Title  
**Tree Plans Contract 902**  
**Nam Fung Portal to ADM Tunnel**  
**Hong Kong Park-Ventilation Building**

Designed		Eng.Chk.	
Drawn	EIK 05/10	Coordination	
Dwg.Chk.	ELK 05/10	Approved	CJF 05/10
Scale	As Shown	Project	Status
		CAD File	
Drawing No.	A6-902-4		Rev

© COPYRIGHT RESERVED






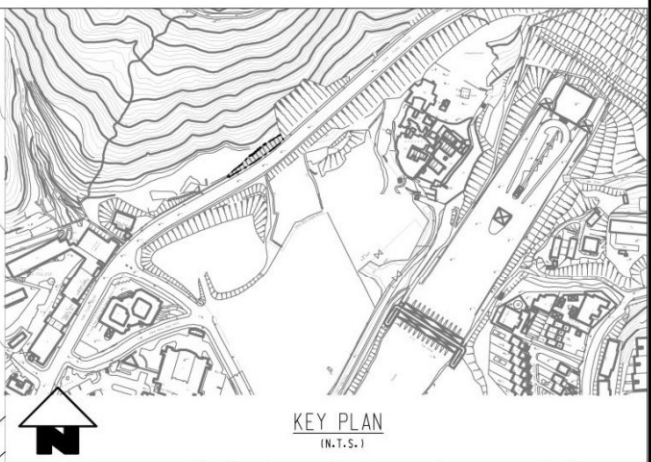

LEGEND :-

○ EXISTING TREES      ✕ DEAD TREE      — NATURAL TERRAIN HAZARD ZONE

● DBH ≥ 500mm      ● DBH ≥ 1,000mm      ● Registered OVT      ● Rare and/or Protected Tree

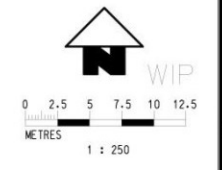

Rev	Date	Drawn/Description	Ch'kd/App'd
-----	------	-------------------	-------------



**Mott MacDonald**

Mott MacDonald Hong Kong Ltd  
 7th Floor  
 West Wing Office Building  
 New World Centre  
 20 Salisbury Road  
 Tsim Sha Tsui, Kowloon  
 Hong Kong  
 Tel 2828 5757  
 Fax 2827 1823  
 Web www.mottmac.com.hk


Project  
**CONSULTANCY AGREEMENT NO. NEX/2301**  
**SOUTH ISLAND LINE (EAST)**  
**ENVIRONMENTAL IMPACT ASSESSMENT**

Title  
**Tree Plans Contract 902**  
**Nam Fung Portal to ADM Tunnel**  
**Ventilation Building-Nam Fung Road**  
**Natural Terrain Hazard Zone**

Designed		Eng.Chk.			
Drawn	EIK	05/10	Coordination		
Dwg.Chk.	ELK	05/10	Approved	CJF	05/10
Scale	As Shown	Project	CAD File		Status
Drawing No.	A6-902-5				Rev



© COPYRIGHT RESERVED

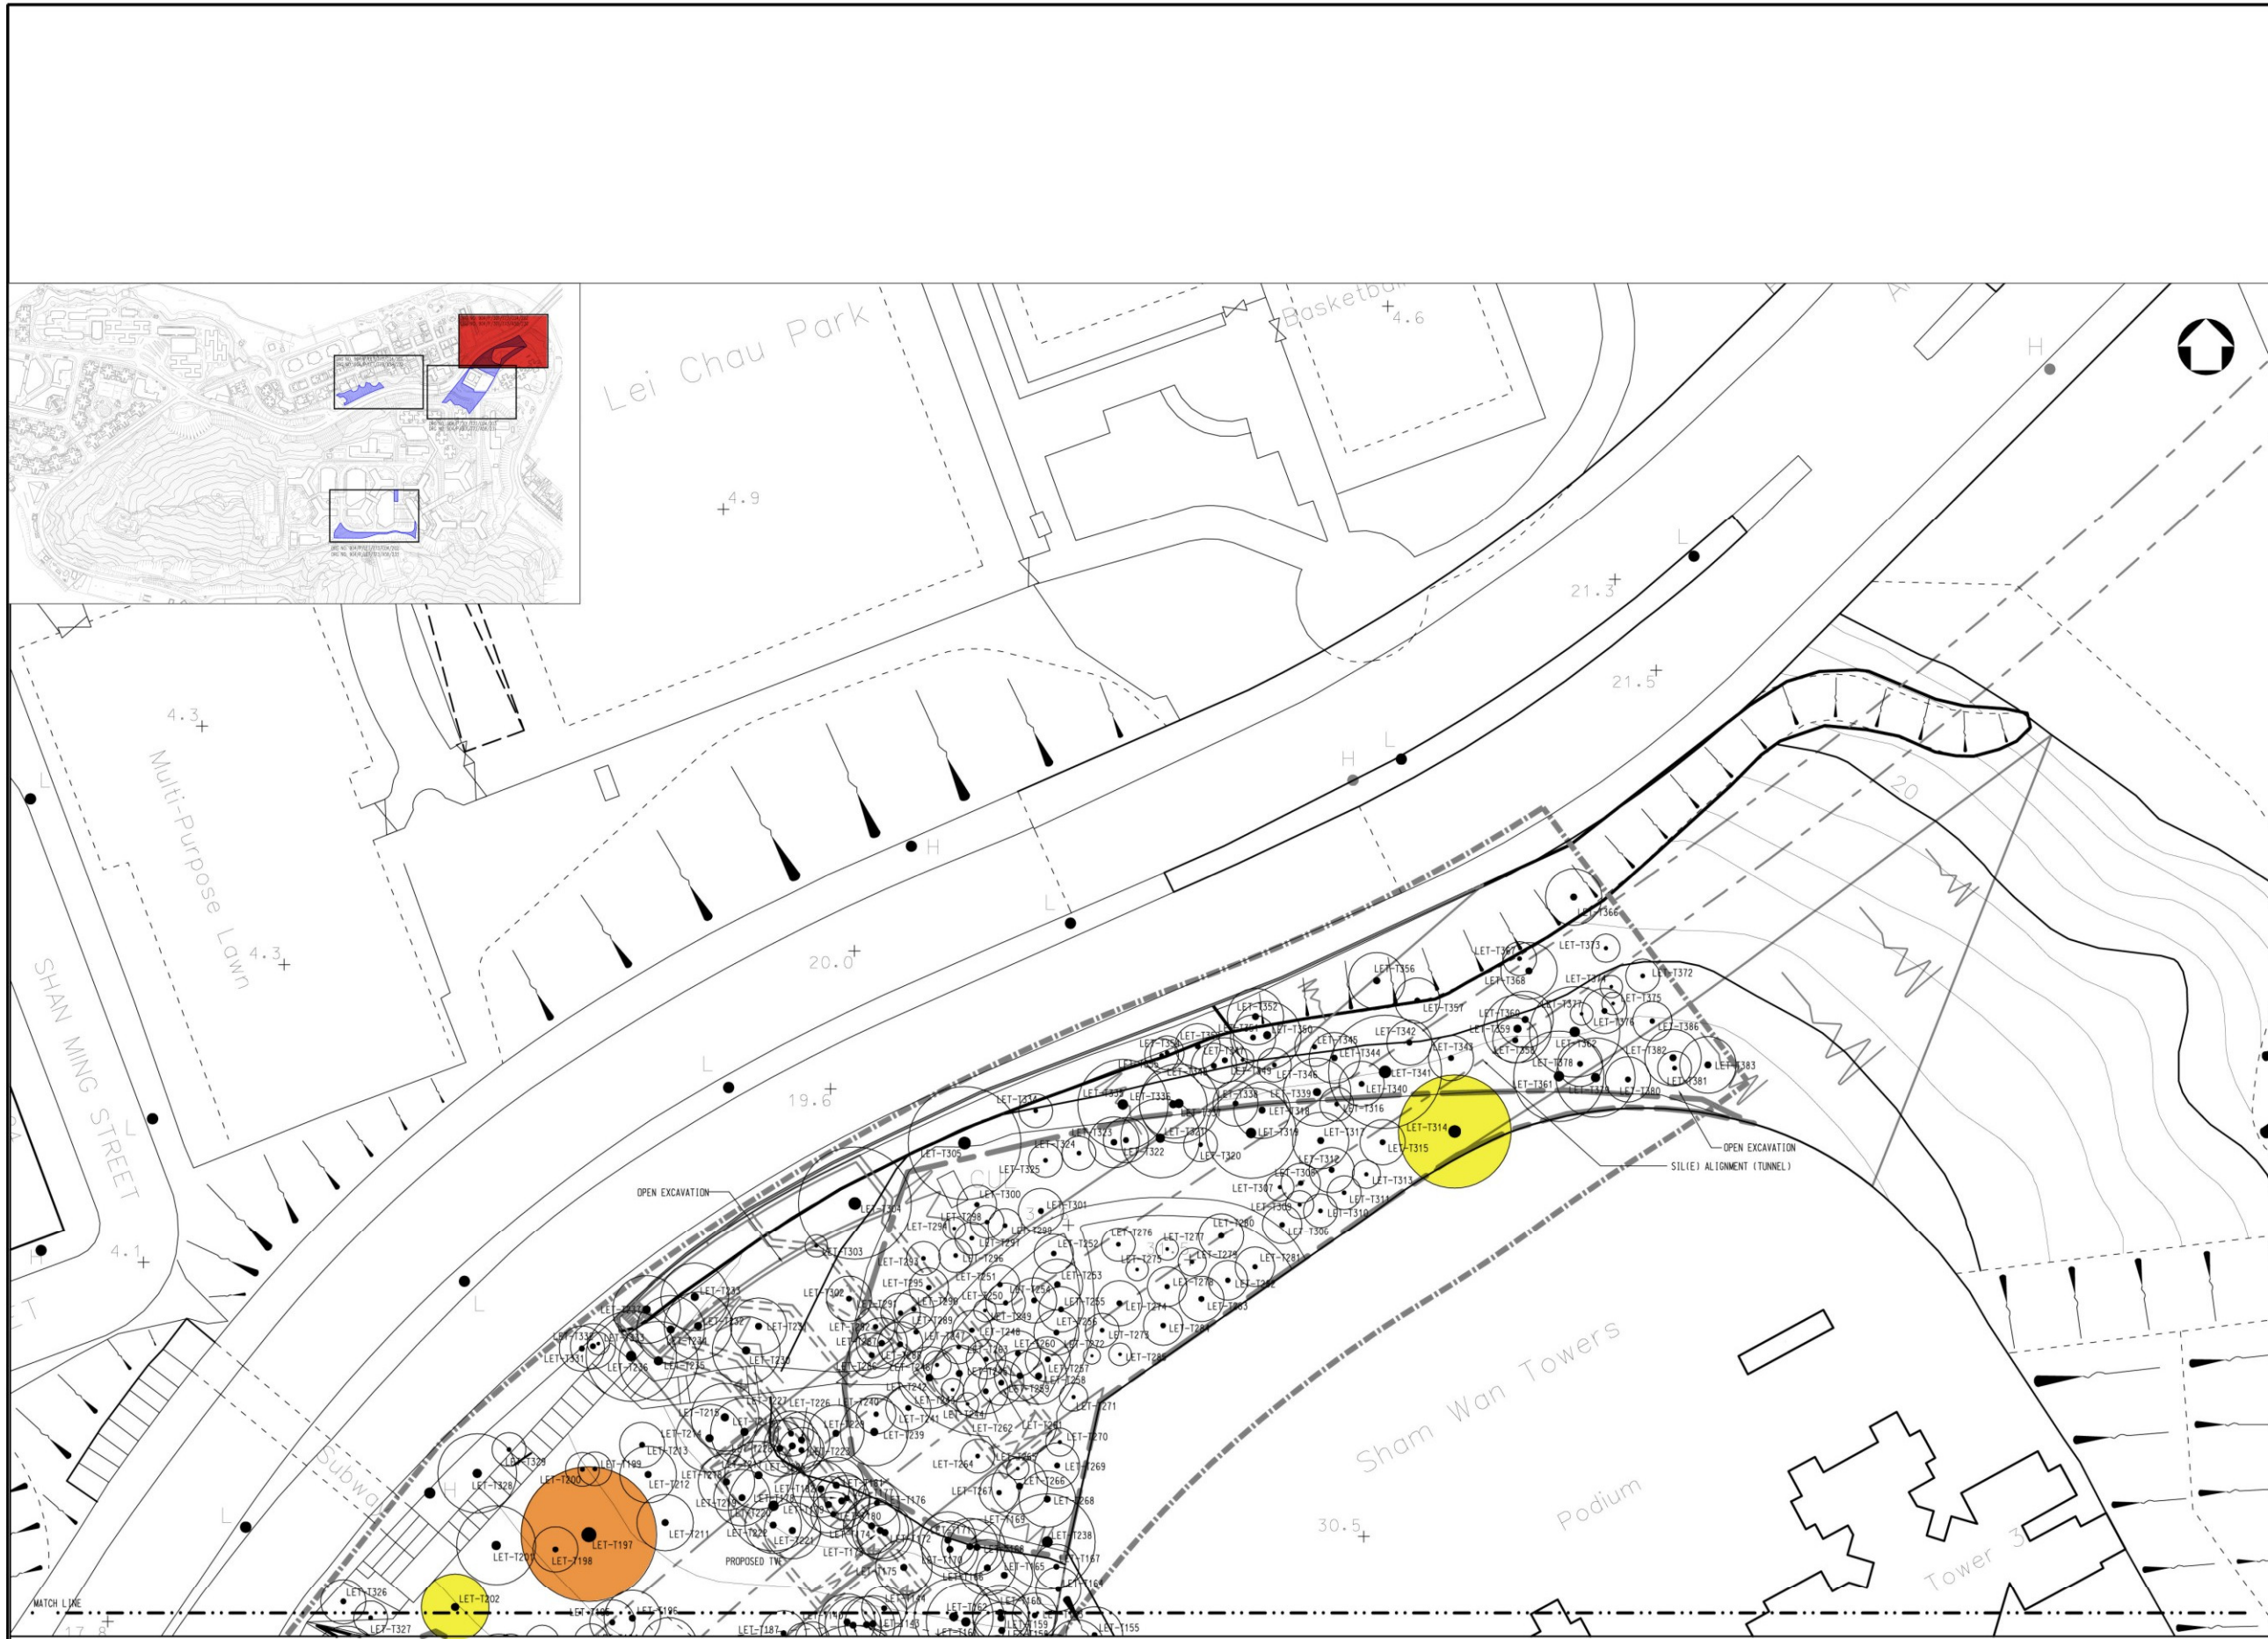

Rev	Date	Drawn/Description	Chk'd/App'd




Project  
**CONSULTANCY AGREEMENT NO. NEX/2301**  
**SOUTH ISLAND LINE (EAST)**  
**ENVIRONMENTAL IMPACT ASSESSMENT**

Title  
**Tree Plans Contract 902**  
**ACB Bridge to SOH - Alignment between**  
**LET & WCH and Let Station**  
**Sham Wan Tower**

Designed	EIK	05/10	Eng.Chk.	Coordination	
Drawn	ELK	05/10	Approved	CJF	05/10
Dwg.Chk.					
Scale	As Shown	Project	CAD File		Status
Drawing No.	A6-902-6				Rev

© COPYRIGHT RESERVED



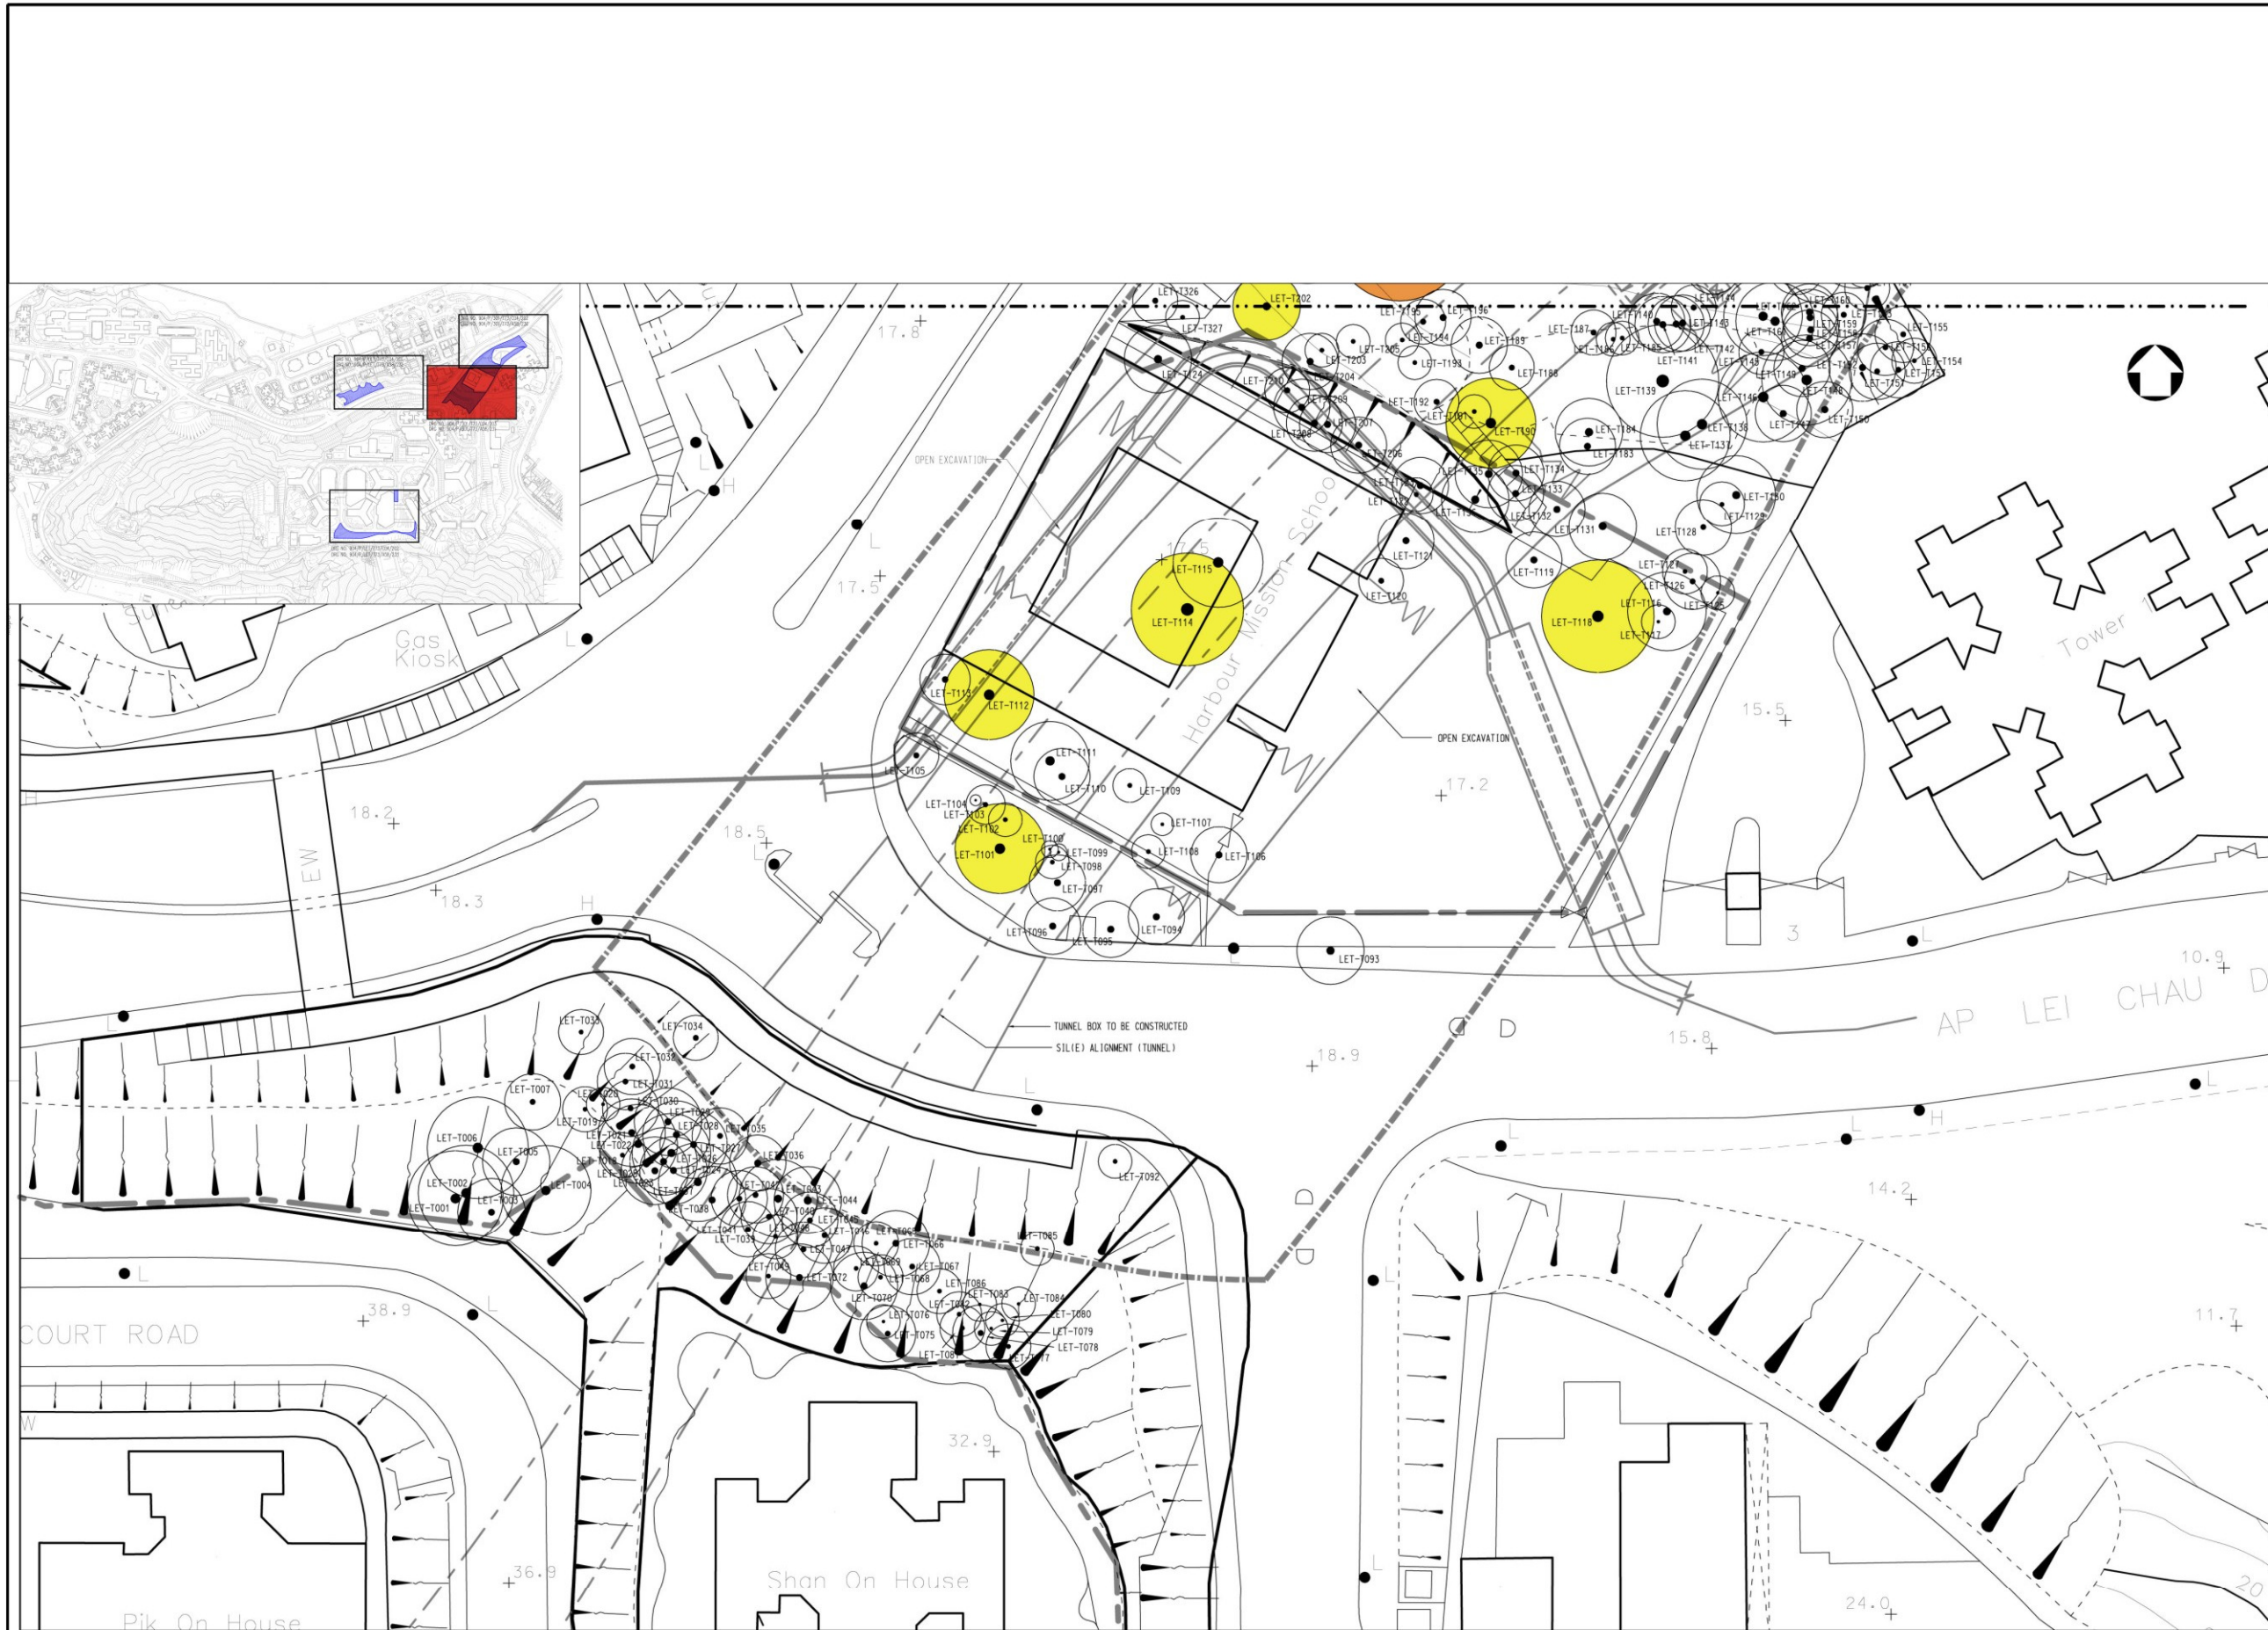

- LEGEND :-
- EXISTING TREES
  - SLOPE WORKS AREA BOUNDARY
  - LOT BOUNDARY EXCLUDING GLA
  - DBH ≥ 500mm
  - DBH ≥ 1,000mm
  - Registered OVT
  - Rare and/or Protected Tree
  - WORKS LAYOUT
  - REGISTERED SLOPE

Rev	Date	Drawn/Description	Ch'k'd/App'd
-----	------	-------------------	--------------



Project  
**CONSULTANCY AGREEMENT NO. NEX/2301**  
**SOUTH ISLAND LINE (EAST)**  
**ENVIRONMENTAL IMPACT ASSESSMENT**

Title  
**Tree Plans Contract 902**  
**ACB Bridge to SOH - Alignment between**  
**LET & WCH and Let Station**  
**Sham Wan Tower and Yue On Court**

Designed			Eng.Chk.		
Drawn	EIK	05/10	Coordination		
Dwg.Chk.	ELK	05/10	Approved	CJF	05/10
Scale	As Shown	Project	CAD File	Status	
Drawing No.	A6-902-7				Rev





- LEGEND :-
- EXISTING TREES
  - SLOPE WORKS AREA BOUNDARY
  - LOT BOUNDARY - ONLY QLA
  - WORKS LAYOUT
  - REGISTERED SLOPE
  - DBH ≥ 500mm
  - DBH ≥ 1,000mm
  - Registered OVT
  - Rare and/or Protected Tree

Rev	Date	Drawn/Description	Chk'd/App'd




Project  
**CONSULTANCY AGREEMENT NO. NEX/2301**  
**SOUTH ISLAND LINE (EAST)**  
**ENVIRONMENTAL IMPACT ASSESSMENT**

Title  
**Tree Plans Contract 902**  
**ACB Bridge to SOH - Alignment between**  
**LET & WCH and Let Station**  
**LET Station Entrance A and Slope No.**  
**15NW-B/C28 / 15NW-B/F37**

Designed	Eng.Chk.	Coordination	Approved		
EIK	05/10	CJF	05/10		
Dwg.Chk.	ELK	05/10			
Scale	As Shown	Project	CAD File		Status
Drawing No.	A6-902-8				Rev



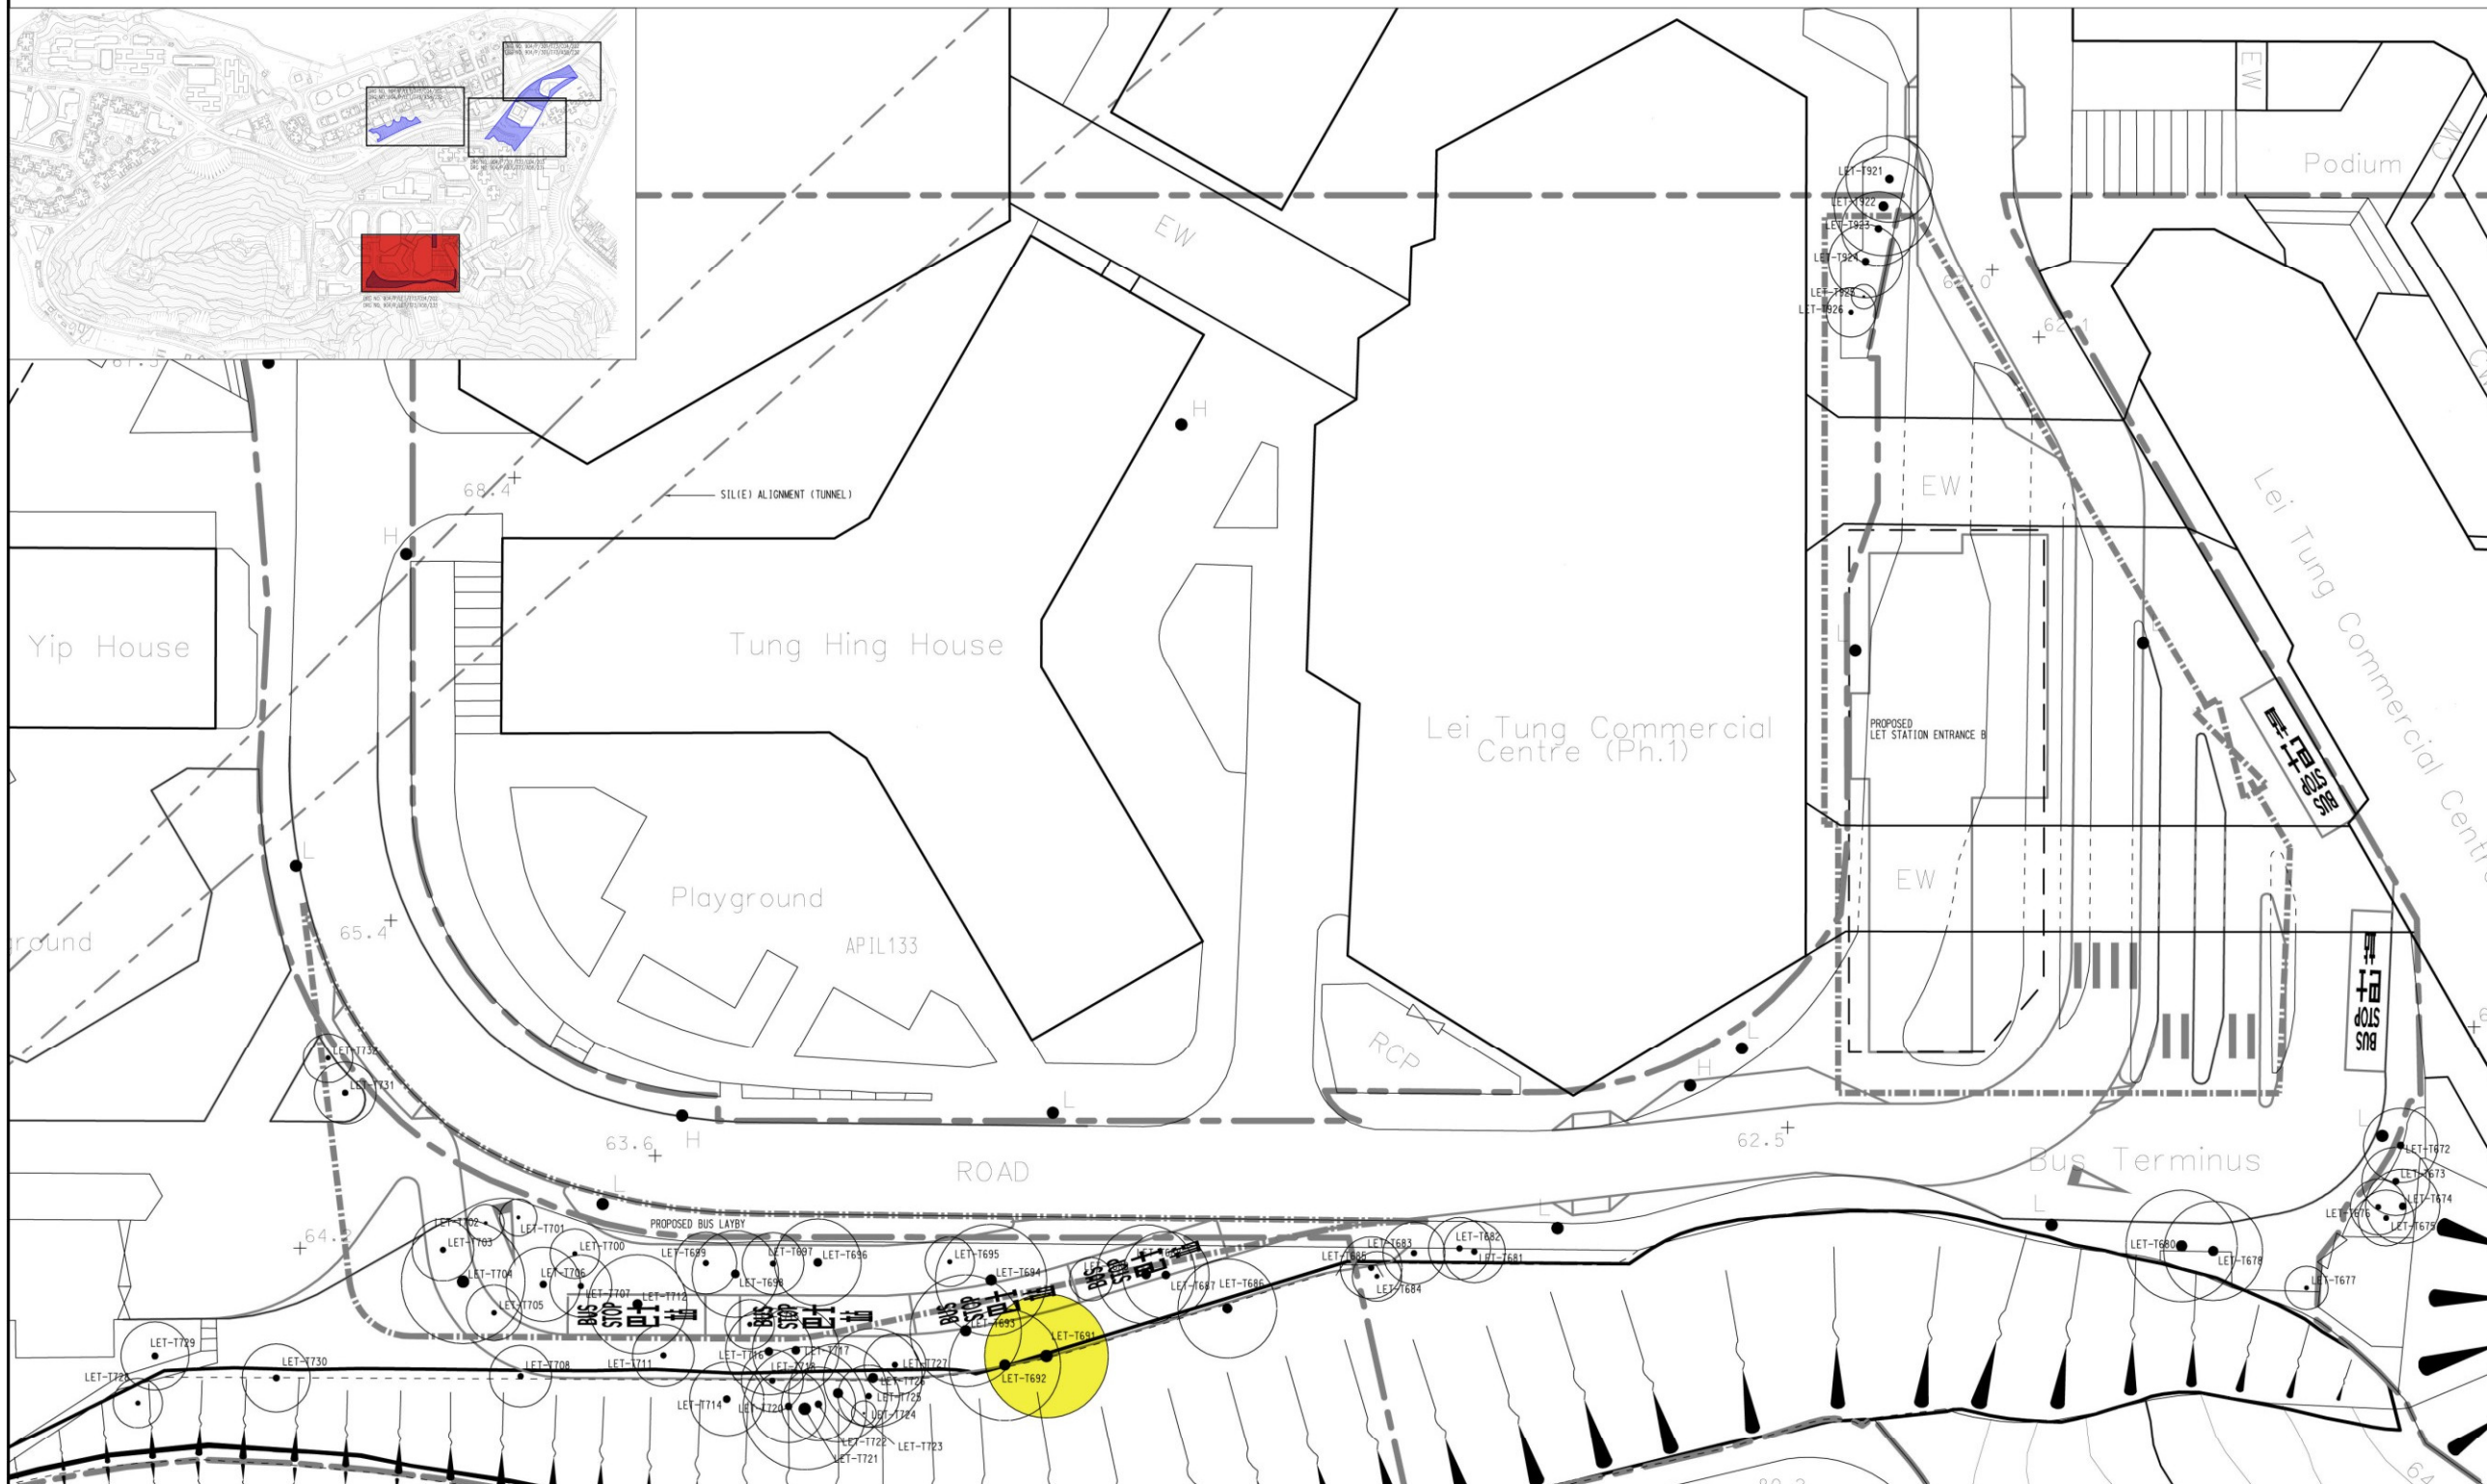

**LEGEND :-**

- WORKS AREA BOUNDARY AT GROUND LEVEL
- LOT BOUNDARY - EXCLUDING GLA
- WORKS LAYOUT
- REGISTERED SLOPE
- EXISTING TREES
- DBH ≥ 500mm
- DBH ≥ 1,000mm
- Registered OVT
- Rare and/or Protected Tree

Rev	Date	Drawn/Description	Ch'k'd/App'd
Client			



**Mott MacDonald**

Mott MacDonald Hong Kong Ltd  
 7th Floor  
 West Wing Office Building  
 New World Centre  
 20 Salisbury Road  
 Tsim Sha Tsui, Kowloon  
 Hong Kong  
 Tel 2828 5757  
 Fax 2827 1823  
 Web www.mottmac.com.hk

Project  
**CONSULTANCY AGREEMENT NO. NEX/2301**  
**SOUTH ISLAND LINE (EAST)**  
**ENVIRONMENTAL IMPACT ASSESSMENT**

Title  
**Tree Plans Contract 902**  
**ACB Bridge to SOH - Alignment between**  
**LET & WCH and Let Station**  
**LET Station Entrance B**

Designed	Eng.Chk.		
Drawn	EIK	05/10	Coordination
Dwg.Chk.	ELK	05/10	Approved C.J.F.
Scale	As Shown	Project	Status
Drawing No.	A6-902-9	CAD File	Rev

© COPYRIGHT RESERVED





- LEGEND :-
- EXISTING TREES
  - DBH ≥ 500mm
  - DBH ≥ 1,000mm
  - Registered OVT
  - Rare and/or Protected Tree
  - WORKS AREA BOUNDARY AT GROUND LEVEL
  - WORKS LAYOUT
  - LOT BOUNDARY - EXCLUDING GLA
  - REGISTERED SLOPE
  - HARBOUR MISSION SCHOOL (APIL 61 RPING)

Rev	Date	Drawn/Description	Ch'kd/App'd
-----	------	-------------------	-------------

Client



Mott MacDonald Hong Kong Ltd  
 7th Floor  
 West Wing Office Building  
 New World Centre  
 20 Salisbury Road  
 Tsim Sha Tsui, Kowloon  
 Hong Kong  
 Tel 2828 5757  
 Fax 2827 1823  
 Web www.mottmac.com.hk


Project  
**CONSULTANCY AGREEMENT NO. NEX/2301**  
**SOUTH ISLAND LINE (EAST)**  
**ENVIRONMENTAL IMPACT ASSESSMENT**

Title  
**Tree Plans Contract 902**  
**ACB Bridge to SOH - Alignment between**  
**LET & WCH and Let Station**  
**LET Station Entrance B**

Designed	Eng.Chk.	Coordination	Status
Drawn: EIK	05/10	Approved: C,J,F	05/10
Dwg.Chk.: ELK	05/10	Project: CAD File	
Scale: As Shown			
Drawing No.:	A6-902-10		Rev:



© COPYRIGHT RESERVED

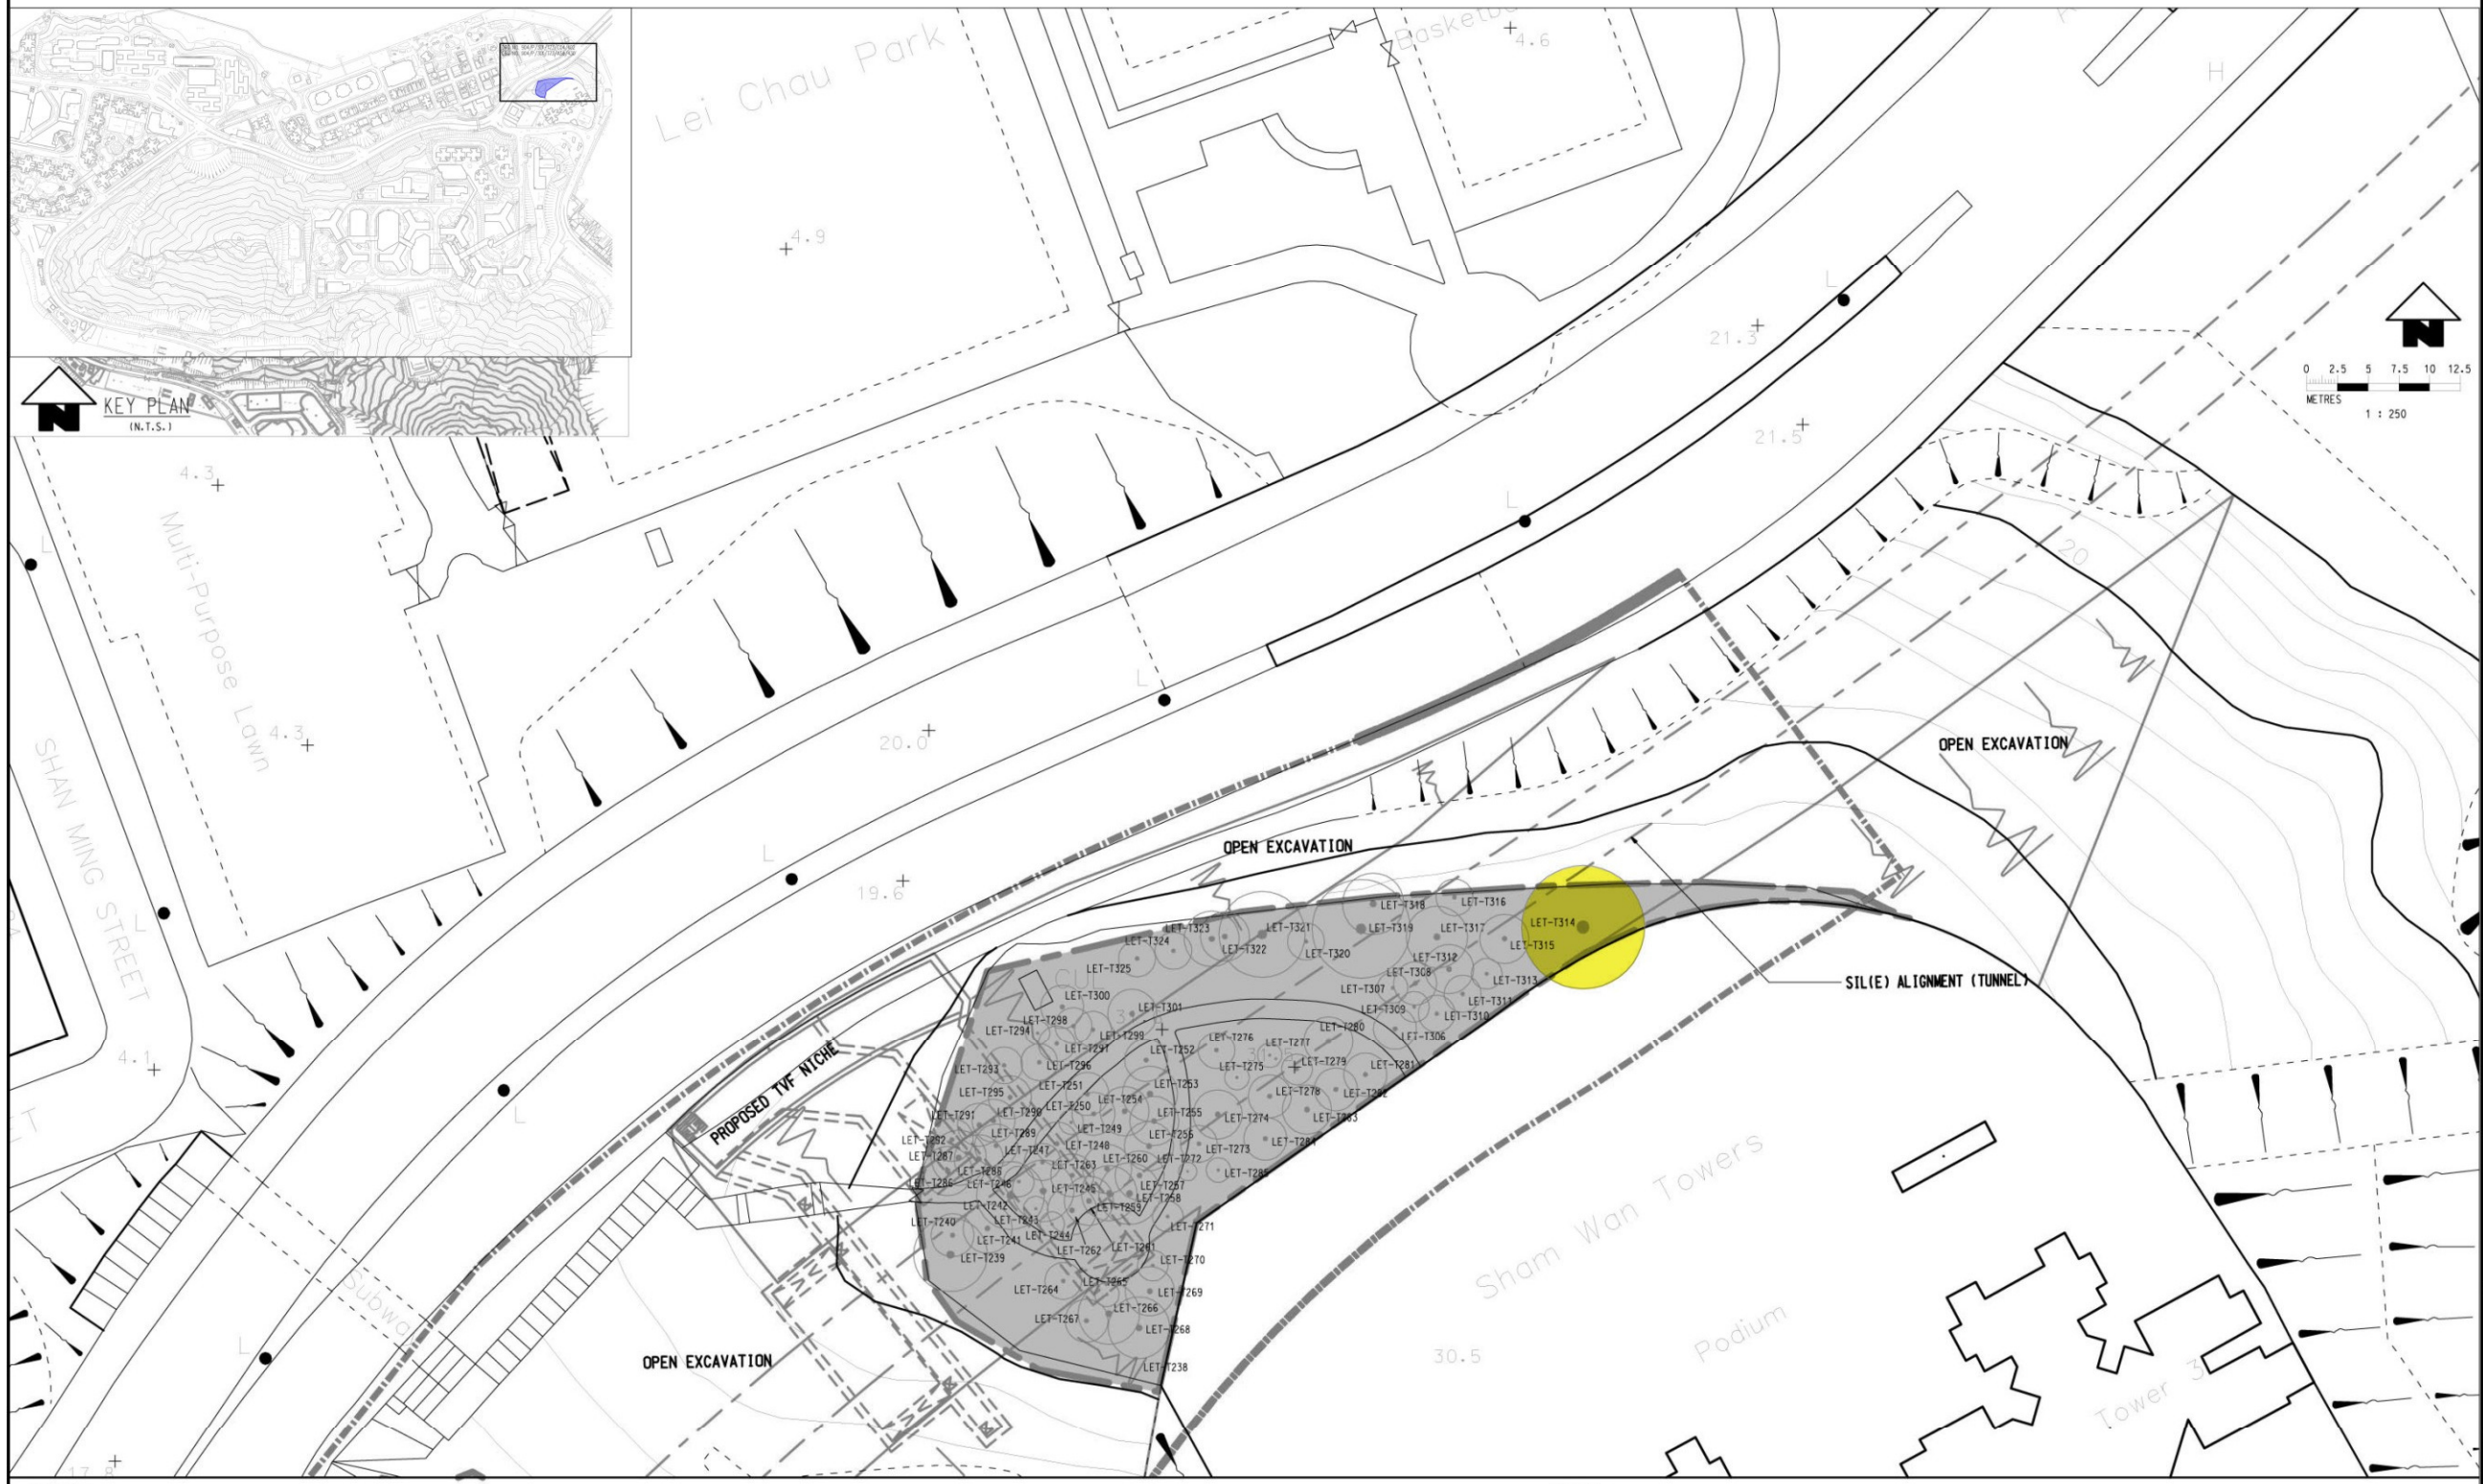

LEGEND :-

EXISTING TREES	WORKS AREA BOUNDARY AT GROUND LEVEL	SHAM WAN TOWERS YELLOW AREA LOT BOUNDARY
DBH ≥ 500mm	WORKS LAYOUT	SHAM WAN TOWERS YELLOW AREA
DBH ≥ 1,000mm		
Registered OVT		
Rare and/or Protected Tree		

Rev	Date	Drawn/Description	Ch'kd/App'd



**Mott MacDonald**  
 Mott MacDonald Hong Kong Ltd  
 7th Floor  
 West Wing Office Building  
 New World Centre  
 20 Salisbury Road  
 Tsim Sha Tsui, Kowloon  
 Hong Kong  
 Tel 2828 5757  
 Fax 2827 1823  
 Web www.mottmac.com.hk

Project  
**CONSULTANCY AGREEMENT NO. NEX/2301**  
**SOUTH ISLAND LINE (EAST)**  
**ENVIRONMENTAL IMPACT ASSESSMENT**

Title  
**Tree Plans Contract 902**  
**ACB Bridge to SOH - Alignment between**  
**LET & WCH and Let Station**  
**LET Station Entrance B**

Designed	Eng.Chk.			
Drawn	EIK	05/10	Coordination	
Dwg.Chk.	ELK	05/10	Approved	CJF 05/10
Scale	As Shown	Project	CAD File	Status
Drawing No.	A6-902-11			Rev





- LEGEND :-
- SLOPE WORKS BOUNDARY
  - LOT BOUNDARY EXCLUDING GLA
  - EXISTING TREES
  - WORKS LAYOUT
  - REGISTERED SLOPE
  - DBH ≥ 500mm
  - DBH ≥ 1,000mm
  - Registered OVT
  - Rare and/or Protected Tree

Rev	Date	Drawn/Description	Ch'kd/App'd
-----	------	-------------------	-------------



Project  
**CONSULTANCY AGREEMENT NO. NEX/2301  
SOUTH ISLAND LINE (EAST)  
ENVIRONMENTAL IMPACT ASSESSMENT**


Title  
**Tree Plans Contract 902  
ACB Bridge to SOH  
SOH Station and Plant Building**

Designed		Eng.Chk.			
Drawn	EIK	05/10	Coordination		
Dwg.Chk.	ELK	05/10	Approved	CJF	05/10
Scale	As Shown	Project			Status
		CAD File			
Drawing No.	A6-902-12				Rev



© COPYRIGHT RESERVED



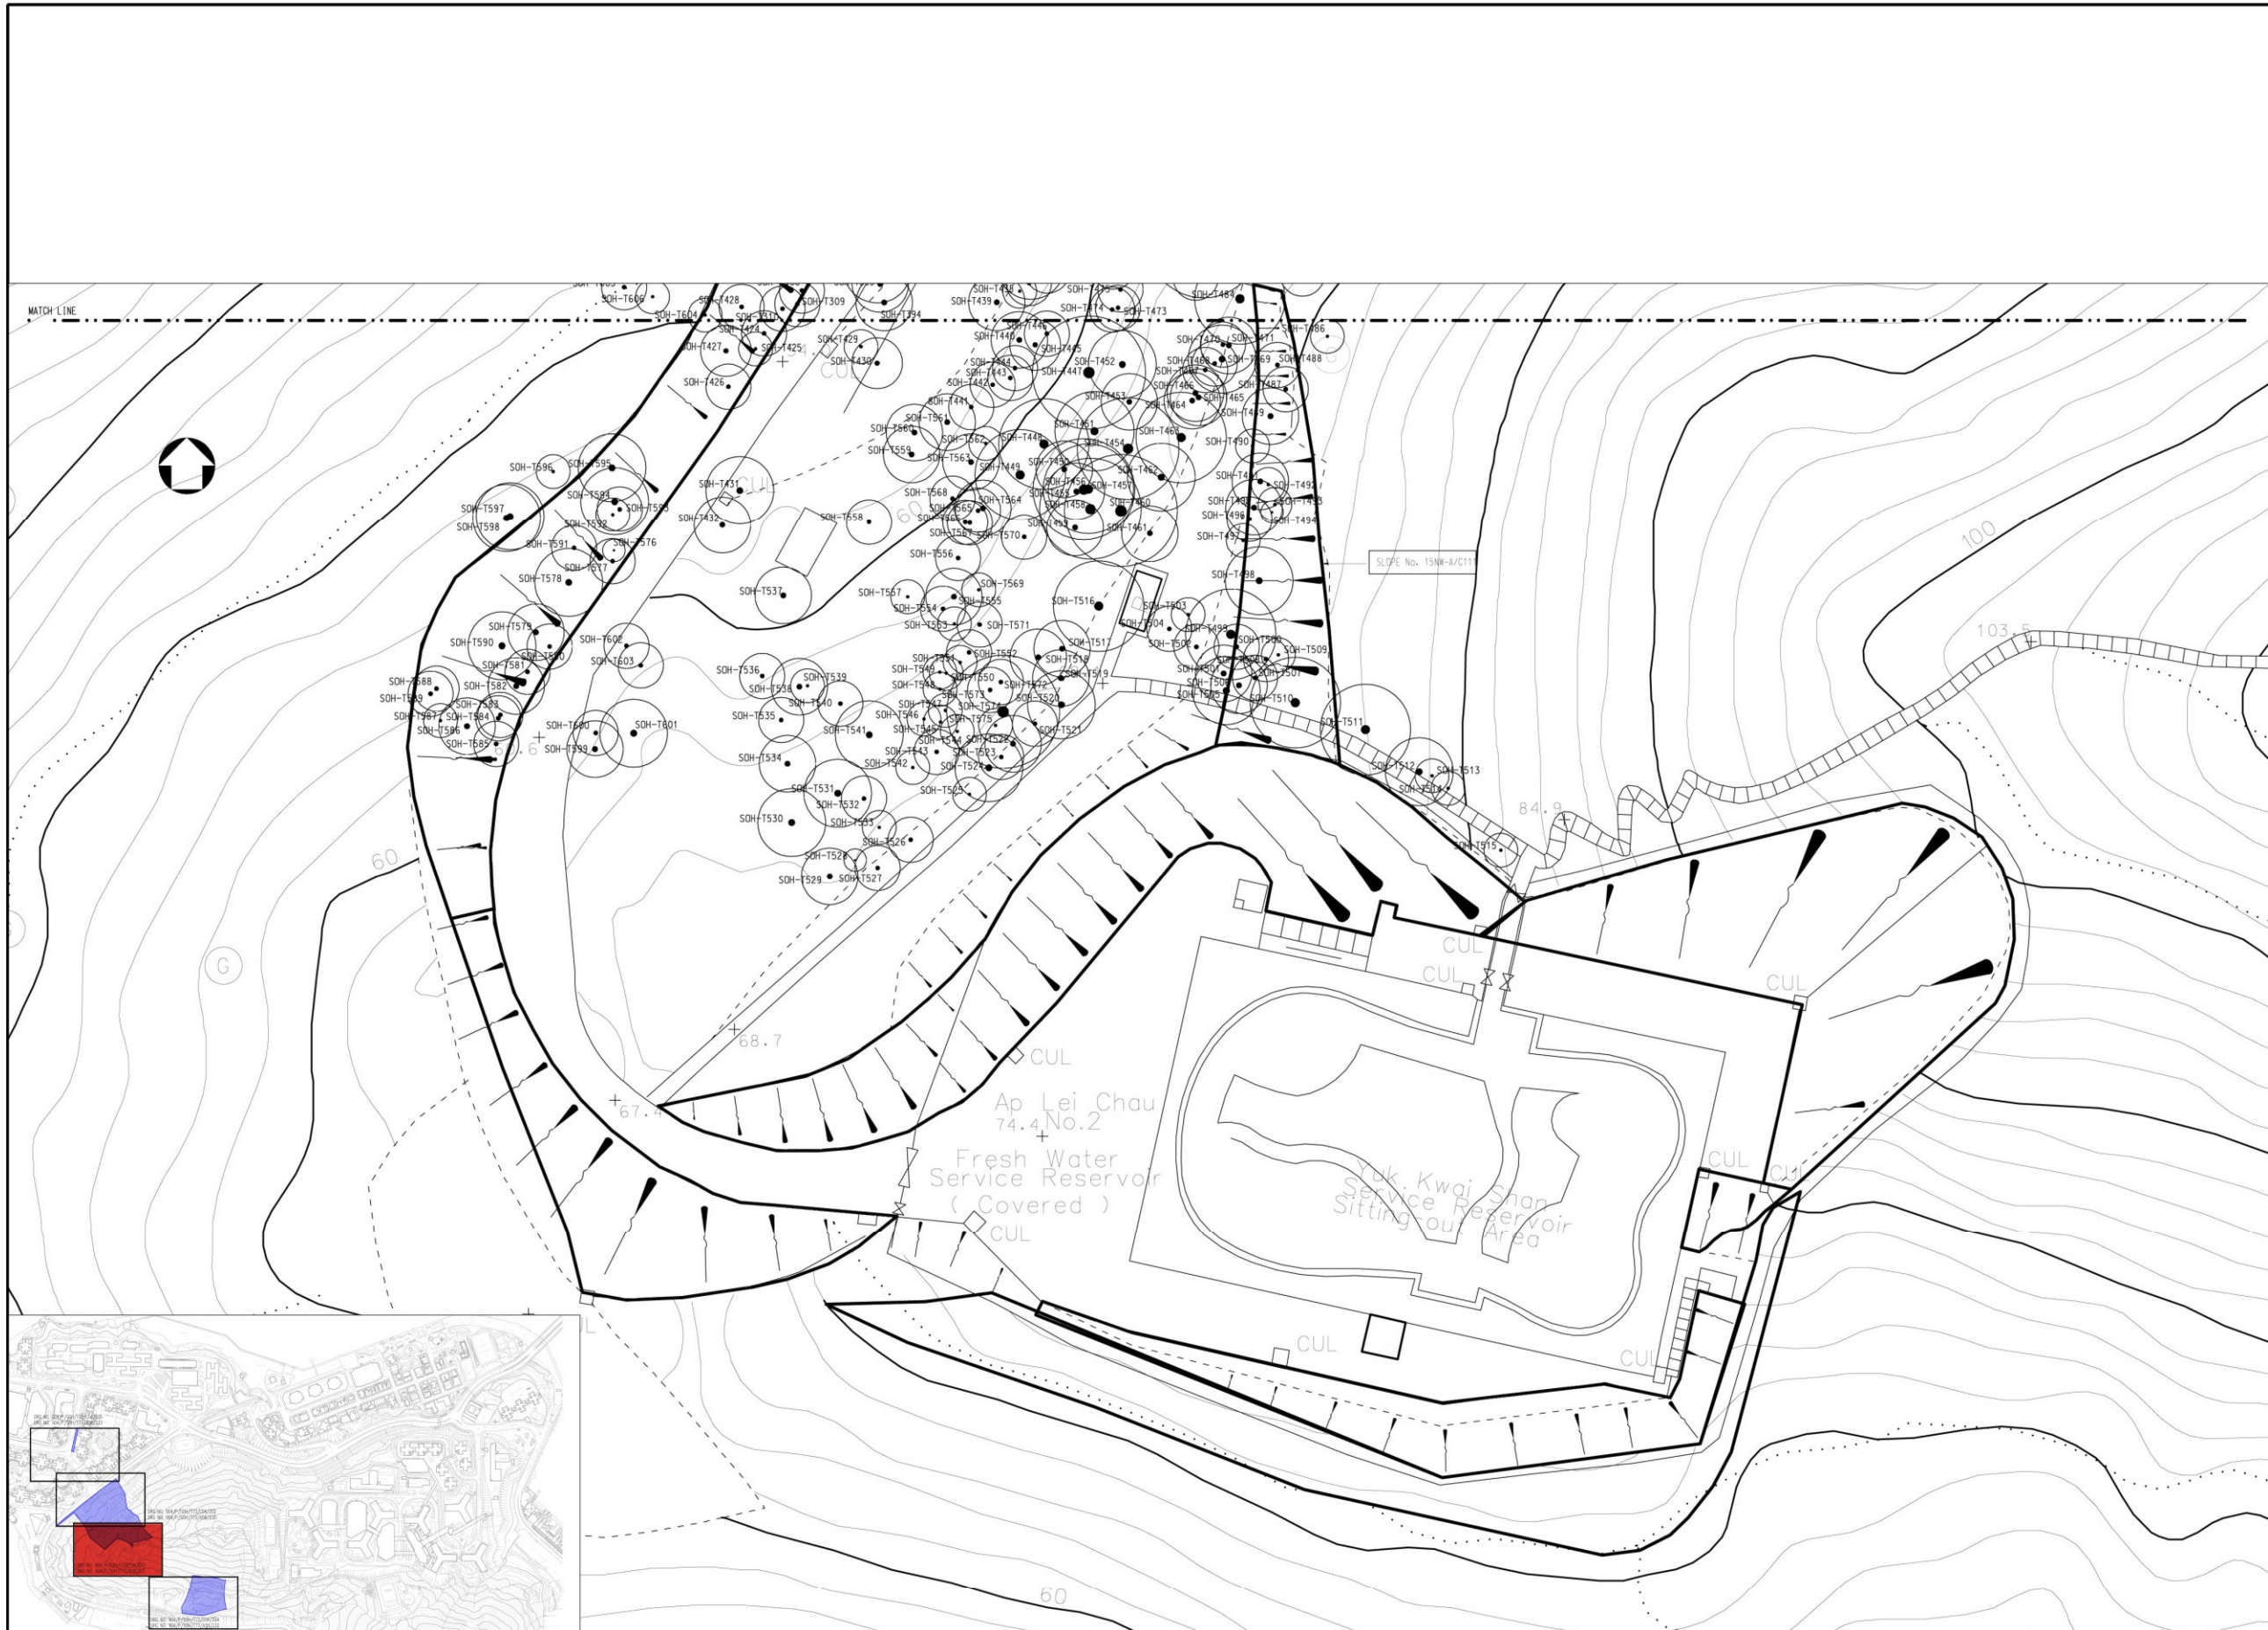

- LEGEND :-
- SLOPE WORKS BOUNDARY
  - REGISTERED SLOPE
  - EXISTING TREES
  - WORKS LAYOUT
  - DBH ≥ 500mm
  - DBH ≥ 1,000mm
  - Registered OVT
  - Rare and/or Protected Tree

Rev	Date	Drawn/Description	Chk'd/App'd



**Mott MacDonald**

Mott MacDonald Hong Kong Ltd  
 7th Floor  
 West Wing Office Building  
 New World Centre  
 20 Salisbury Road  
 Tsim Sha Tsui, Kowloon  
 Hong Kong  
 Tel 2828 5757  
 Fax 2827 1823  
 Web www.mottmac.com.hk

Project

**CONSULTANCY AGREEMENT NO. NEX/2301  
 SOUTH ISLAND LINE (EAST)  
 ENVIRONMENTAL IMPACT ASSESSMENT**



Title

**Tree Plans Contract 902  
 ACB Bridge to SOH  
 SOH Station and Plant Building**

Designed		Eng.Chk.			
Drawn	EIK	05/10	Coordination		
Dwg.Chk.	ELK	05/10	Approved	CJF	05/10
Scale	As Shown	Project	CAD File		Status
Drawing No.	A6-902-13				Rev



© COPYRIGHT RESERVED

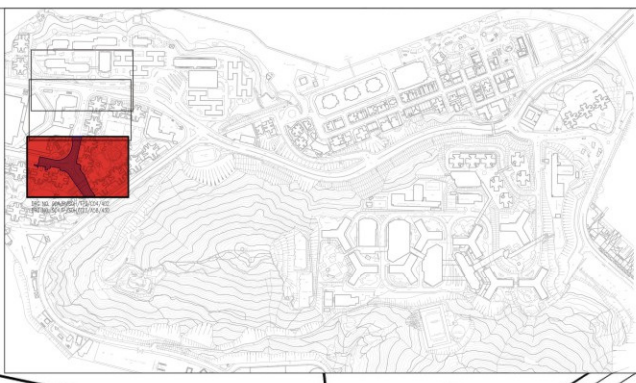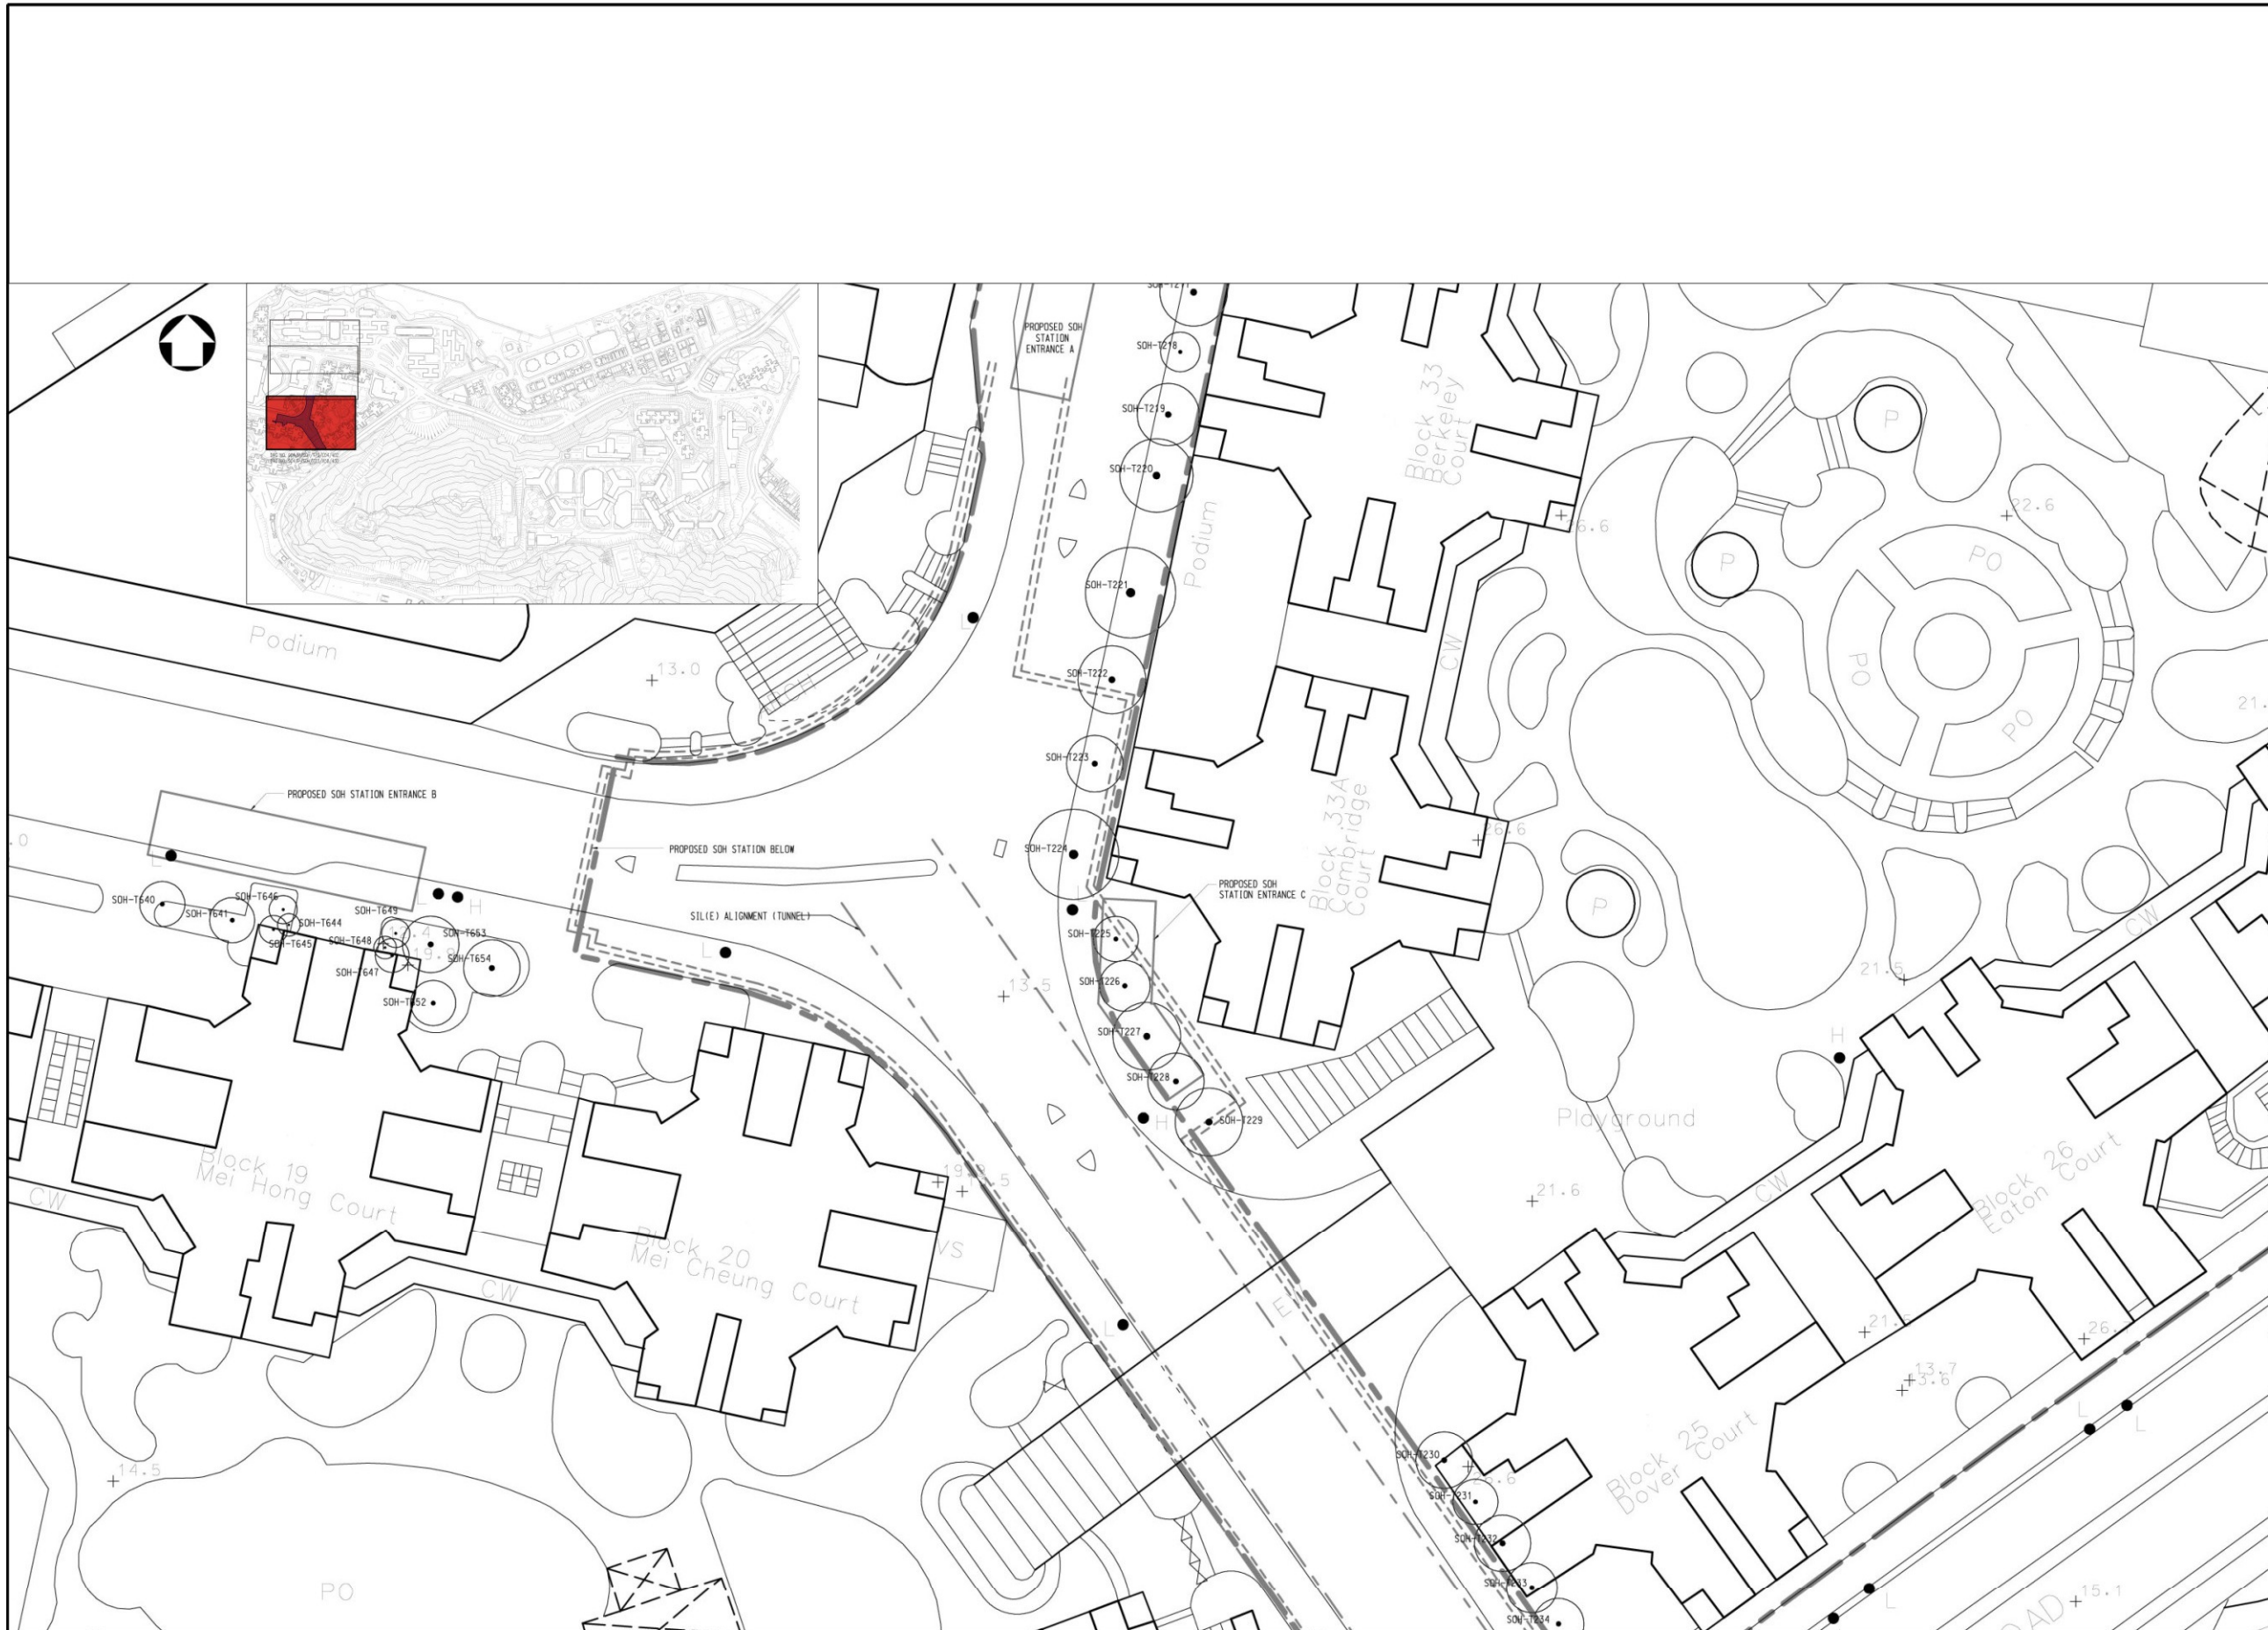

- LEGEND :-
- EXISTING TREES
  - WORKS AREA BOUNDARY AT GROUND LEVEL
  - LOT BOUNDARY EXCLUDING GLA
  - WORKS LAYOUT
  - DBH ≥ 500mm
  - DBH ≥ 1,000mm
  - Registered OVT
  - Rare and/or Protected Tree

Rev	Date	Drawn/Description	Ch'k'd/App'd



**Mott MacDonald**  
 Mott MacDonald Hong Kong Ltd  
 7th Floor  
 West Wing Office Building  
 New World Centre  
 20 Salisbury Road  
 Tsim Sha Tsui, Kowloon  
 Hong Kong  
 Tel 2828 5757  
 Fax 2827 1823  
 Web www.mottmac.com.hk

Project  
**CONSULTANCY AGREEMENT NO. NEX/2301**  
**SOUTH ISLAND LINE (EAST)**  
**ENVIRONMENTAL IMPACT ASSESSMENT**


Title  
**Tree Plans Contract 902**  
**SOH Station**

Designed		Eng.Chk.			
Drawn	EIK	05/10	Coordination		
Dwg.Chk.	ELK	05/10	Approved	CJF	05/10
Scale	As Shown	Project			Status
		CAD File			

Drawing No.	A6-902-14.1	Rev	
-------------	-------------	-----	--



© COPYRIGHT RESERVED

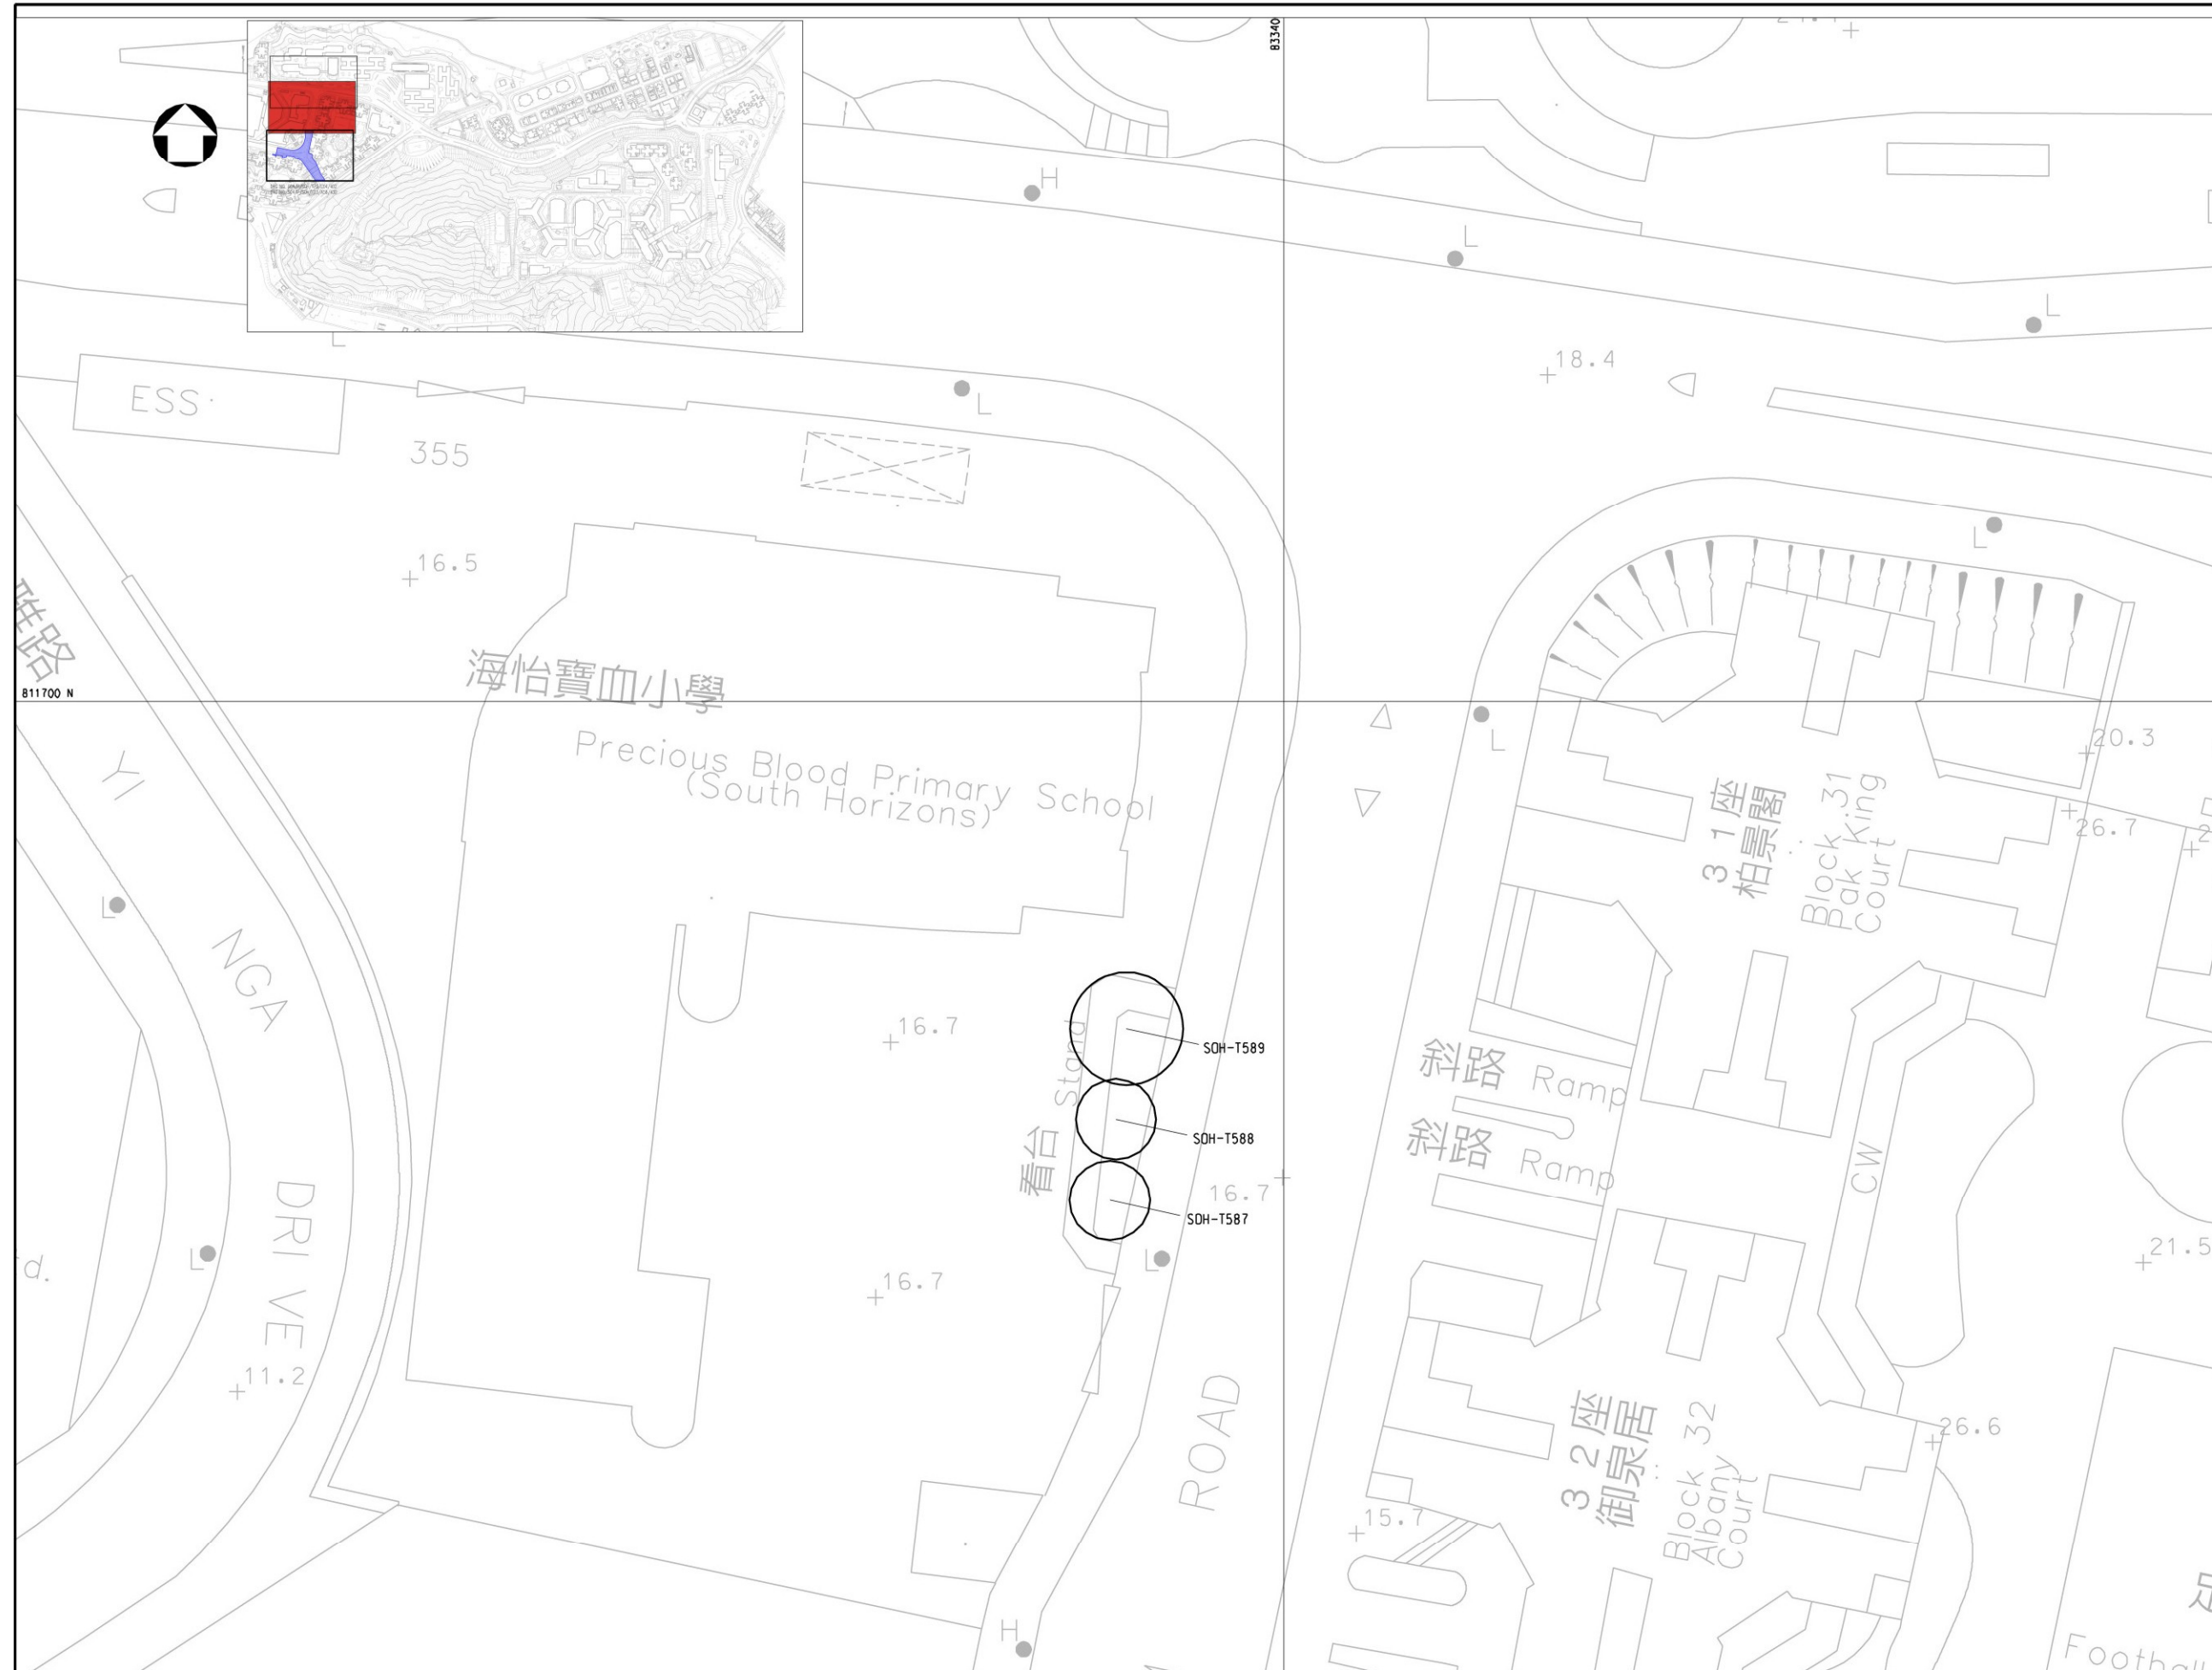

● DBH ≥ 500mm   
 ● DBH ≥ 1,000mm   
 ● Registered OVT   
 ● Rare and/or Protected Tree

Rev	Date	Drawn/Description	Ch'kd/App'd
-----	------	-------------------	-------------



**Mott MacDonald**  
 Mott MacDonald Hong Kong Ltd  
 7th Floor  
 West Wing Office Building  
 New World Centre  
 20 Salisbury Road  
 Tsim Sha Tsui, Kowloon  
 Hong Kong  
 Tel 2828 5757  
 Fax 2827 1823  
 Web www.mottmac.com.hk


Project  
**CONSULTANCY AGREEMENT NO. NEX/2301**  
**SOUTH ISLAND LINE (EAST)**  
**ENVIRONMENTAL IMPACT ASSESSMENT**

Title  
**Tree Plans Contract 902**  
**SOH Station**

Designed			Eng.Chk.		
Drawn	EIK	05/10	Coordination		
Dwg.Chk.	ELK	05/10	Approved	CJF	05/10
Scale	As Shown	Project	CAD File		Status
Drawing No.	A6-902-14.2				Rev



© COPYRIGHT RESERVED

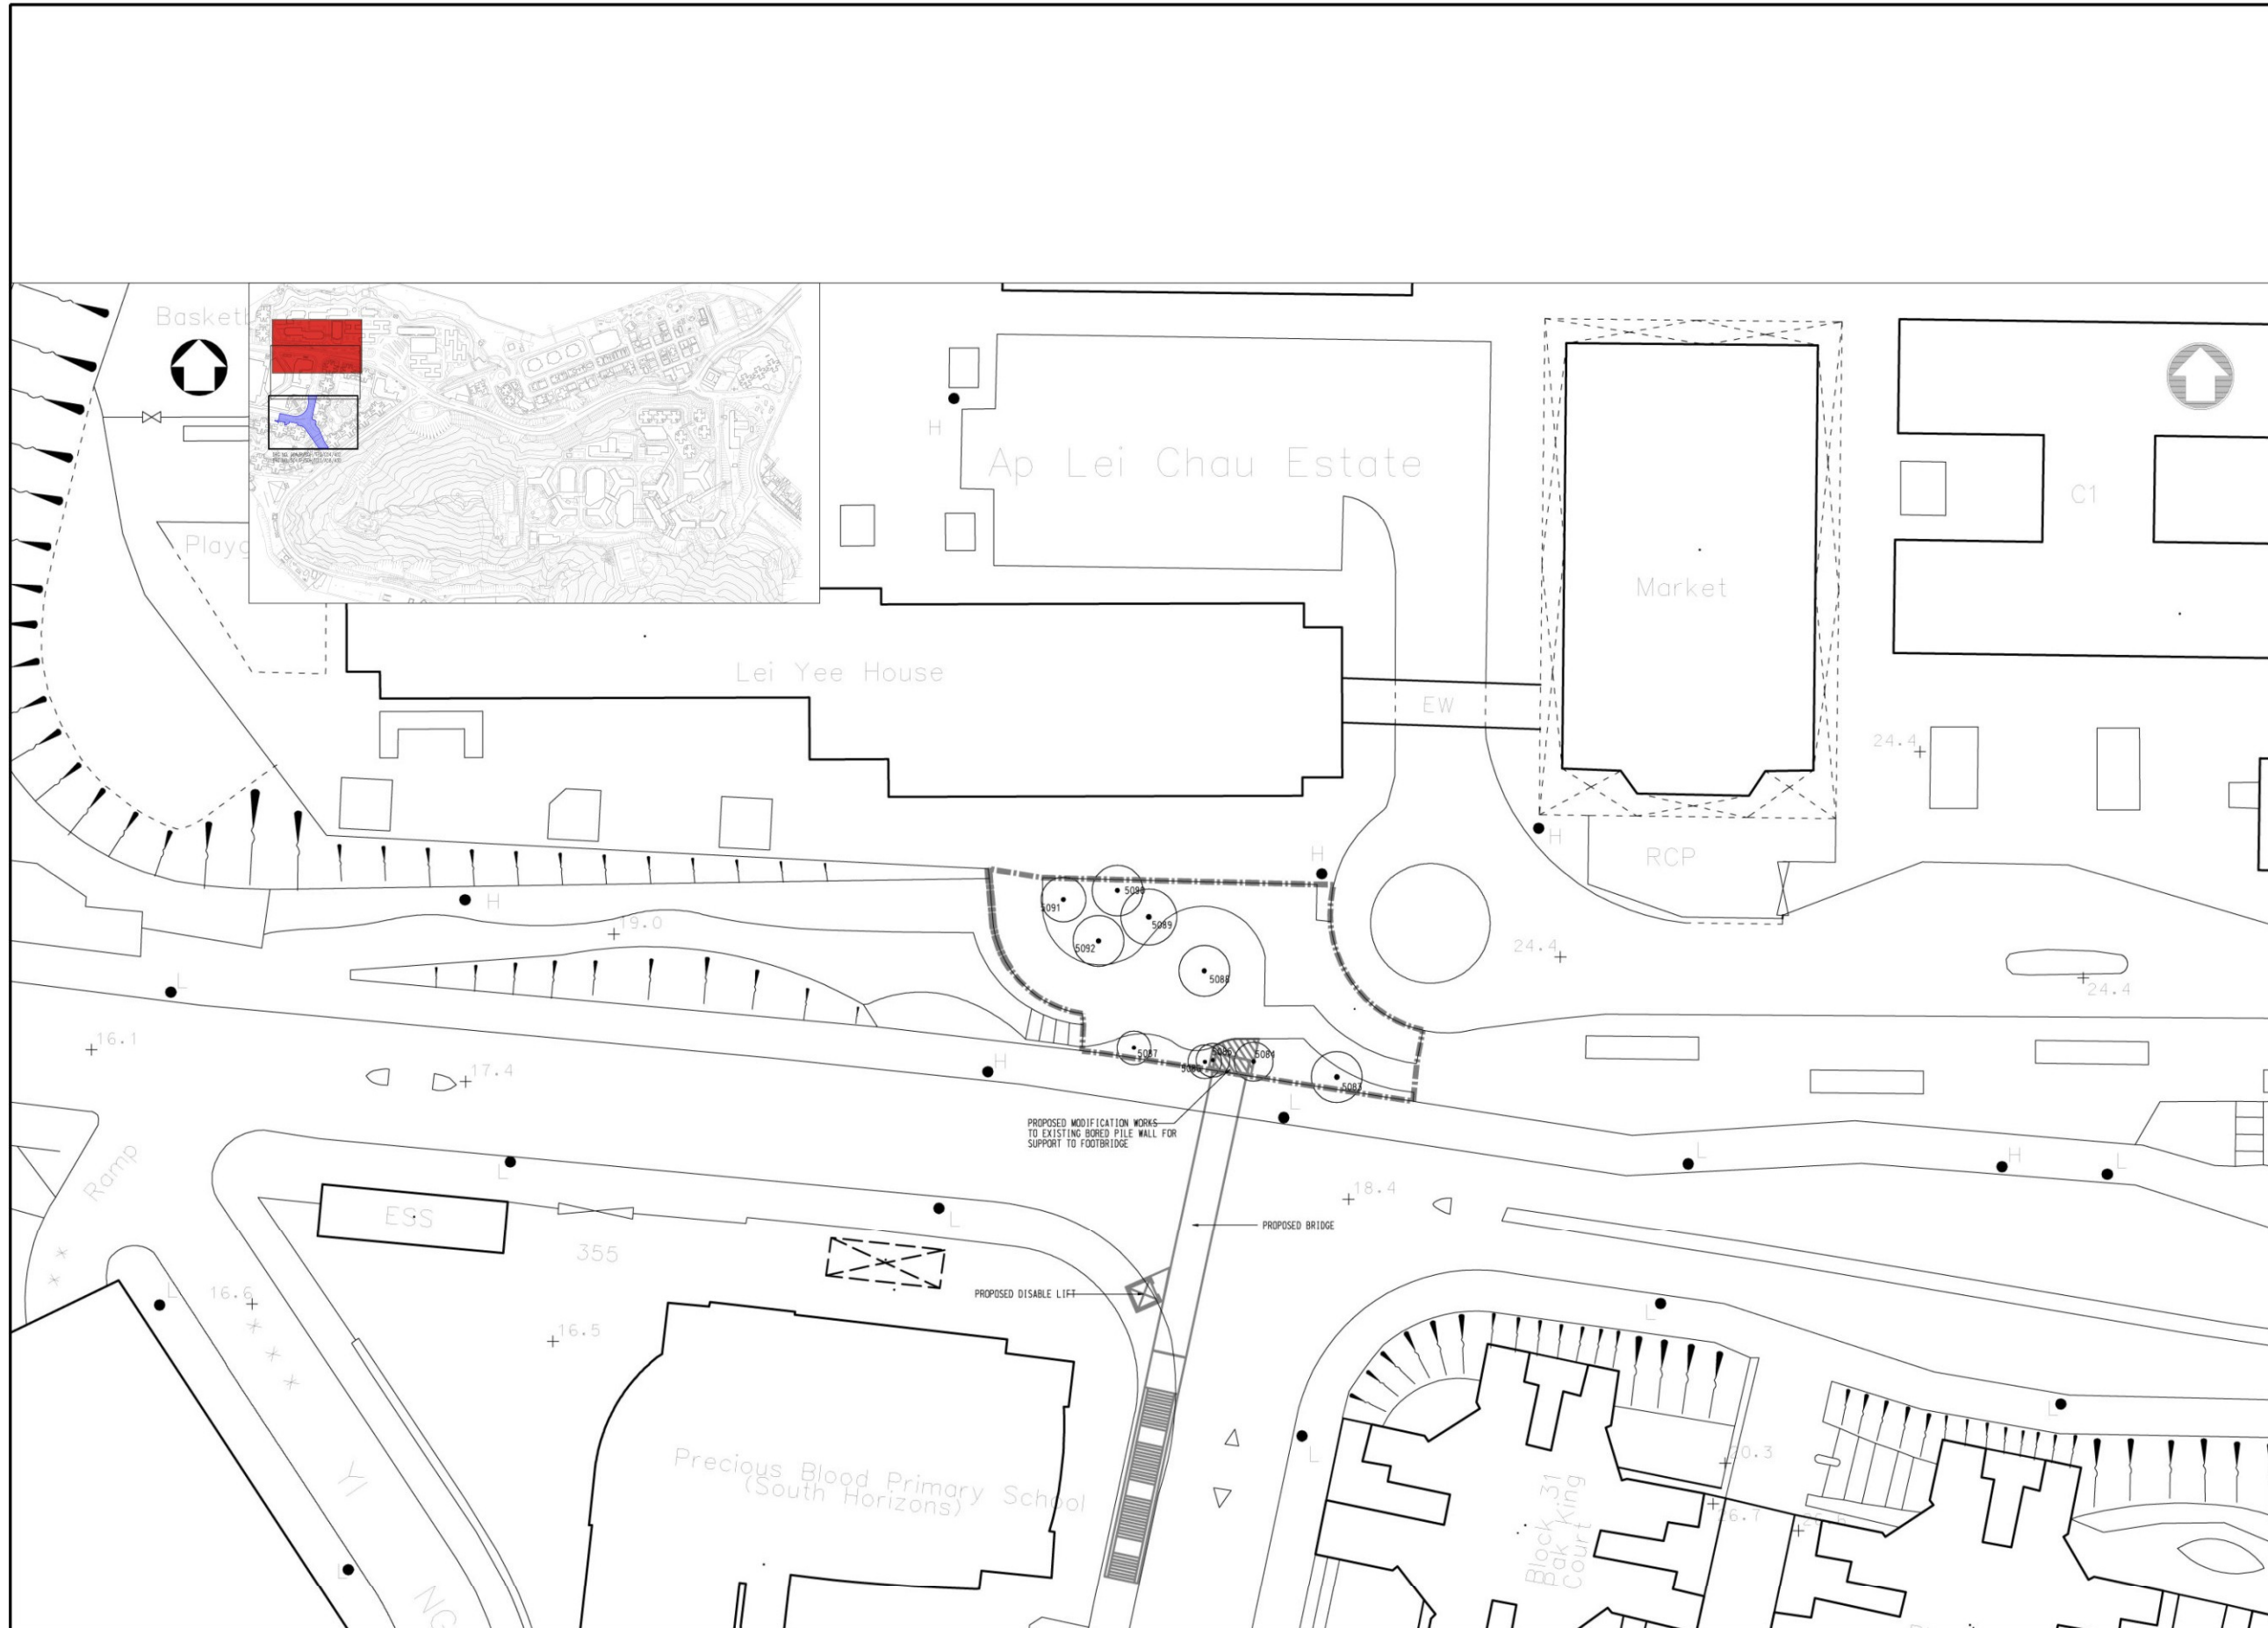

LEGEND :-

	TREE TO BE FELLED		TREE TO BE RETAINED		TREE TO BE TRANSPLANTED		WORKS AREA BOUNDARY AT GROUND LEVEL		WORKS LAYOUT
	DBH ≥ 500mm		DBH ≥ 1,000mm		Registered OVT		Rare and/or Protected Tree		

NOTES :-

1. ALL COORDINATES ARE REFERENCE TO HONG KONG METRIC GRID (1980).
2. ALL LEVELS ARE IN METERS ABOVE HONG KONG PRINCIPAL DATUM (HPD).
3. ALL DIMENSIONS IN MILLIMETRES UNLESS INDICATED OTHERWISE.
4. SCHEDULE OF DETAILED TREE SURVEY INFORMATION, REFER TO EXISTING TREE ASSESSMENT SCHEDULE.
5. PHOTO RECORD OF INDIVIDUAL TREE, REFER TO TREE PHOTO RECORD.
6. TREE'S CANOPY MARKED ON PLAN IS PROPORTIONAL TO THE ACTUAL SIZE.

Rev	Date	Drawn/Description	Ch'kd/App'd





Project  
**CONSULTANCY AGREEMENT NO. NEX/2301**  
**SOUTH ISLAND LINE (EAST)**  
**ENVIRONMENTAL IMPACT ASSESSMENT**

Title  
**Tree Plans Contract 902**  
**SOH Station**

Designed		Eng.Chk.			
Drawn	EIK	05/10	Coordination		
Dwg.Chk.	ELK	05/10	Approved	CJF	05/10
Scale	As Shown	Project			Status
		CAD File			
Drawing No.	A6-902-14.3				Rev

© COPYRIGHT RESERVED



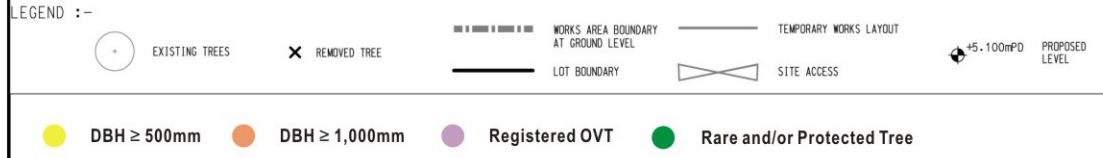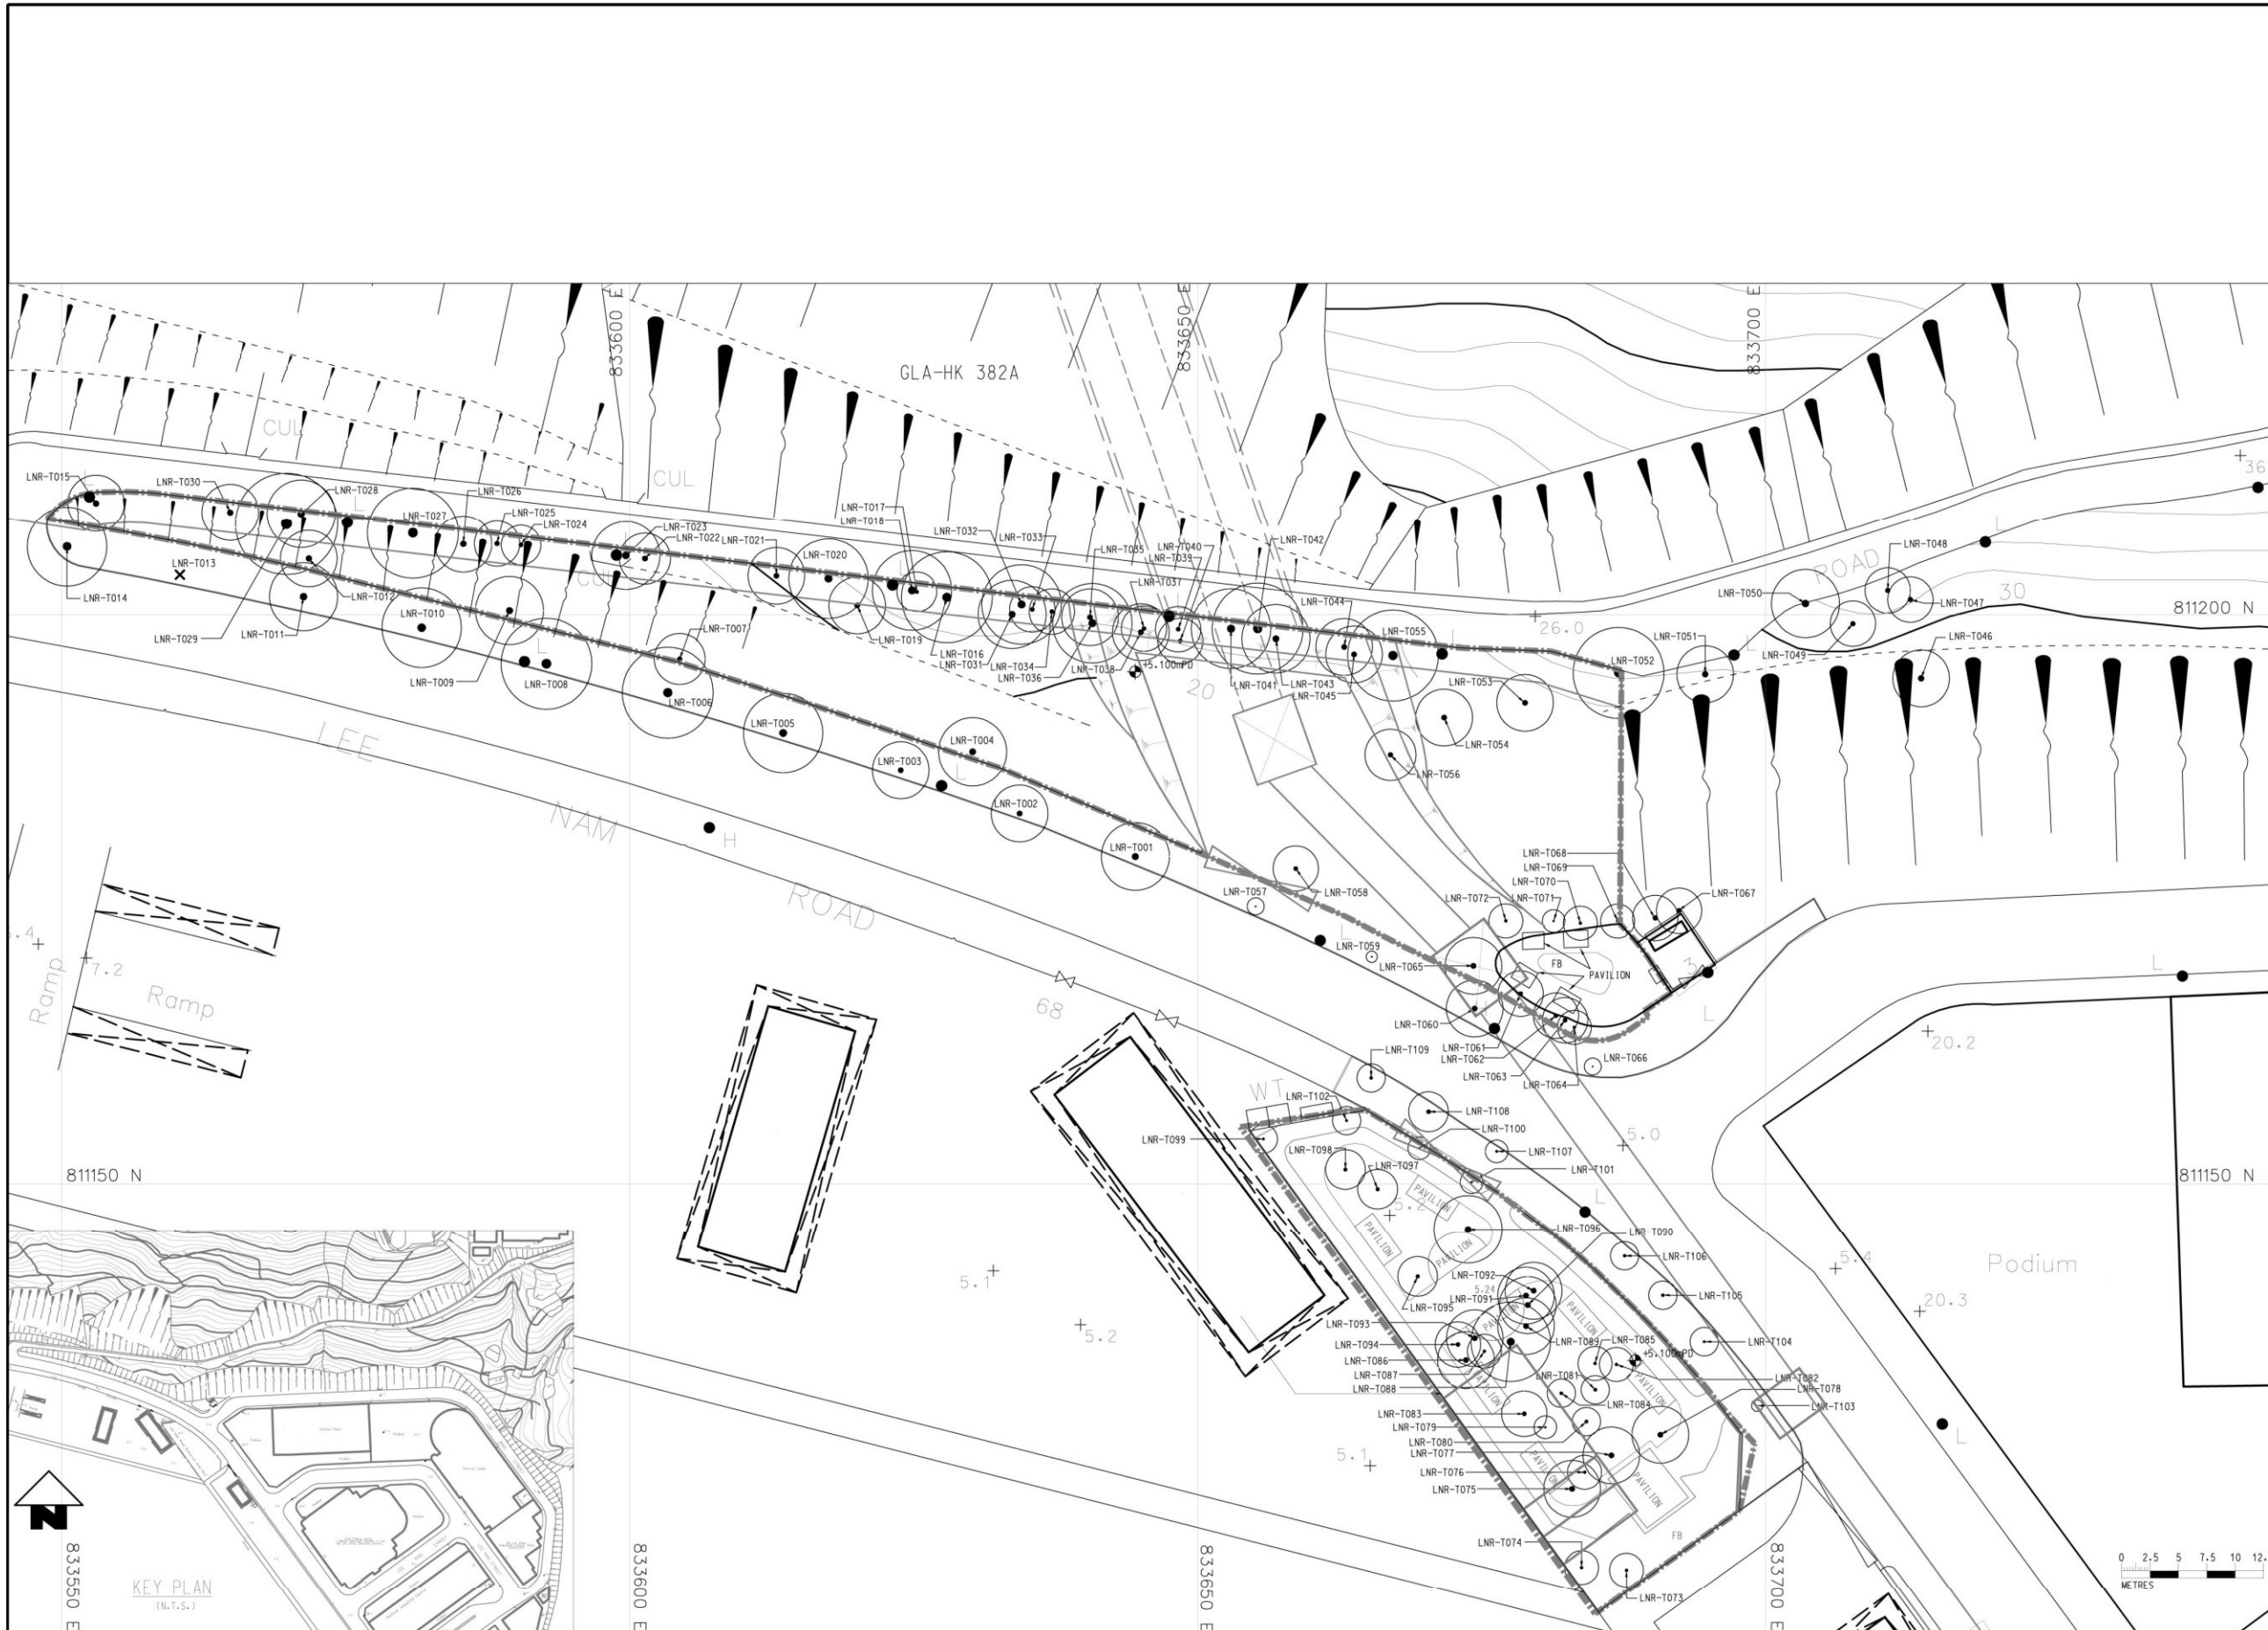

Rev	Date	Drawn/Description	Chk'd/App'd
-----	------	-------------------	-------------





**Project**  
CONSULTANCY AGREEMENT NO. NEX/2301  
SOUTH ISLAND LINE (EAST)  
ENVIRONMENTAL IMPACT ASSESSMENT

**Title**  
Tree Plans Contract 902  
Barging Point at Lee Nam Road

Designed	EIK	05/10	Eng.Chk.	Coordination	
Dwg.Chk.	ELK	05/10	Approved	CJF	05/10
Scale	As Shown	Project	CAD File	Status	
Drawing No.	A6-902-15				Rev



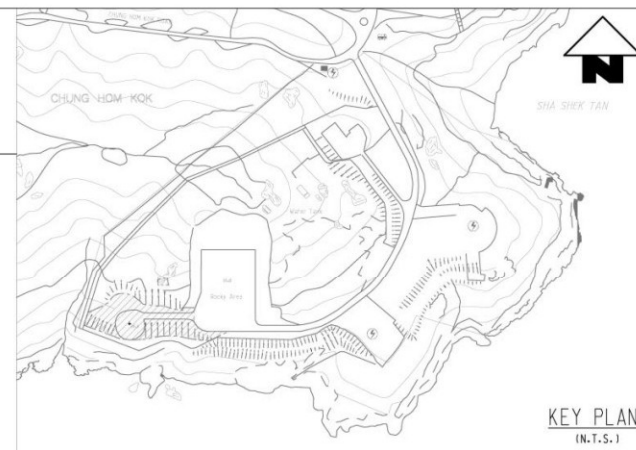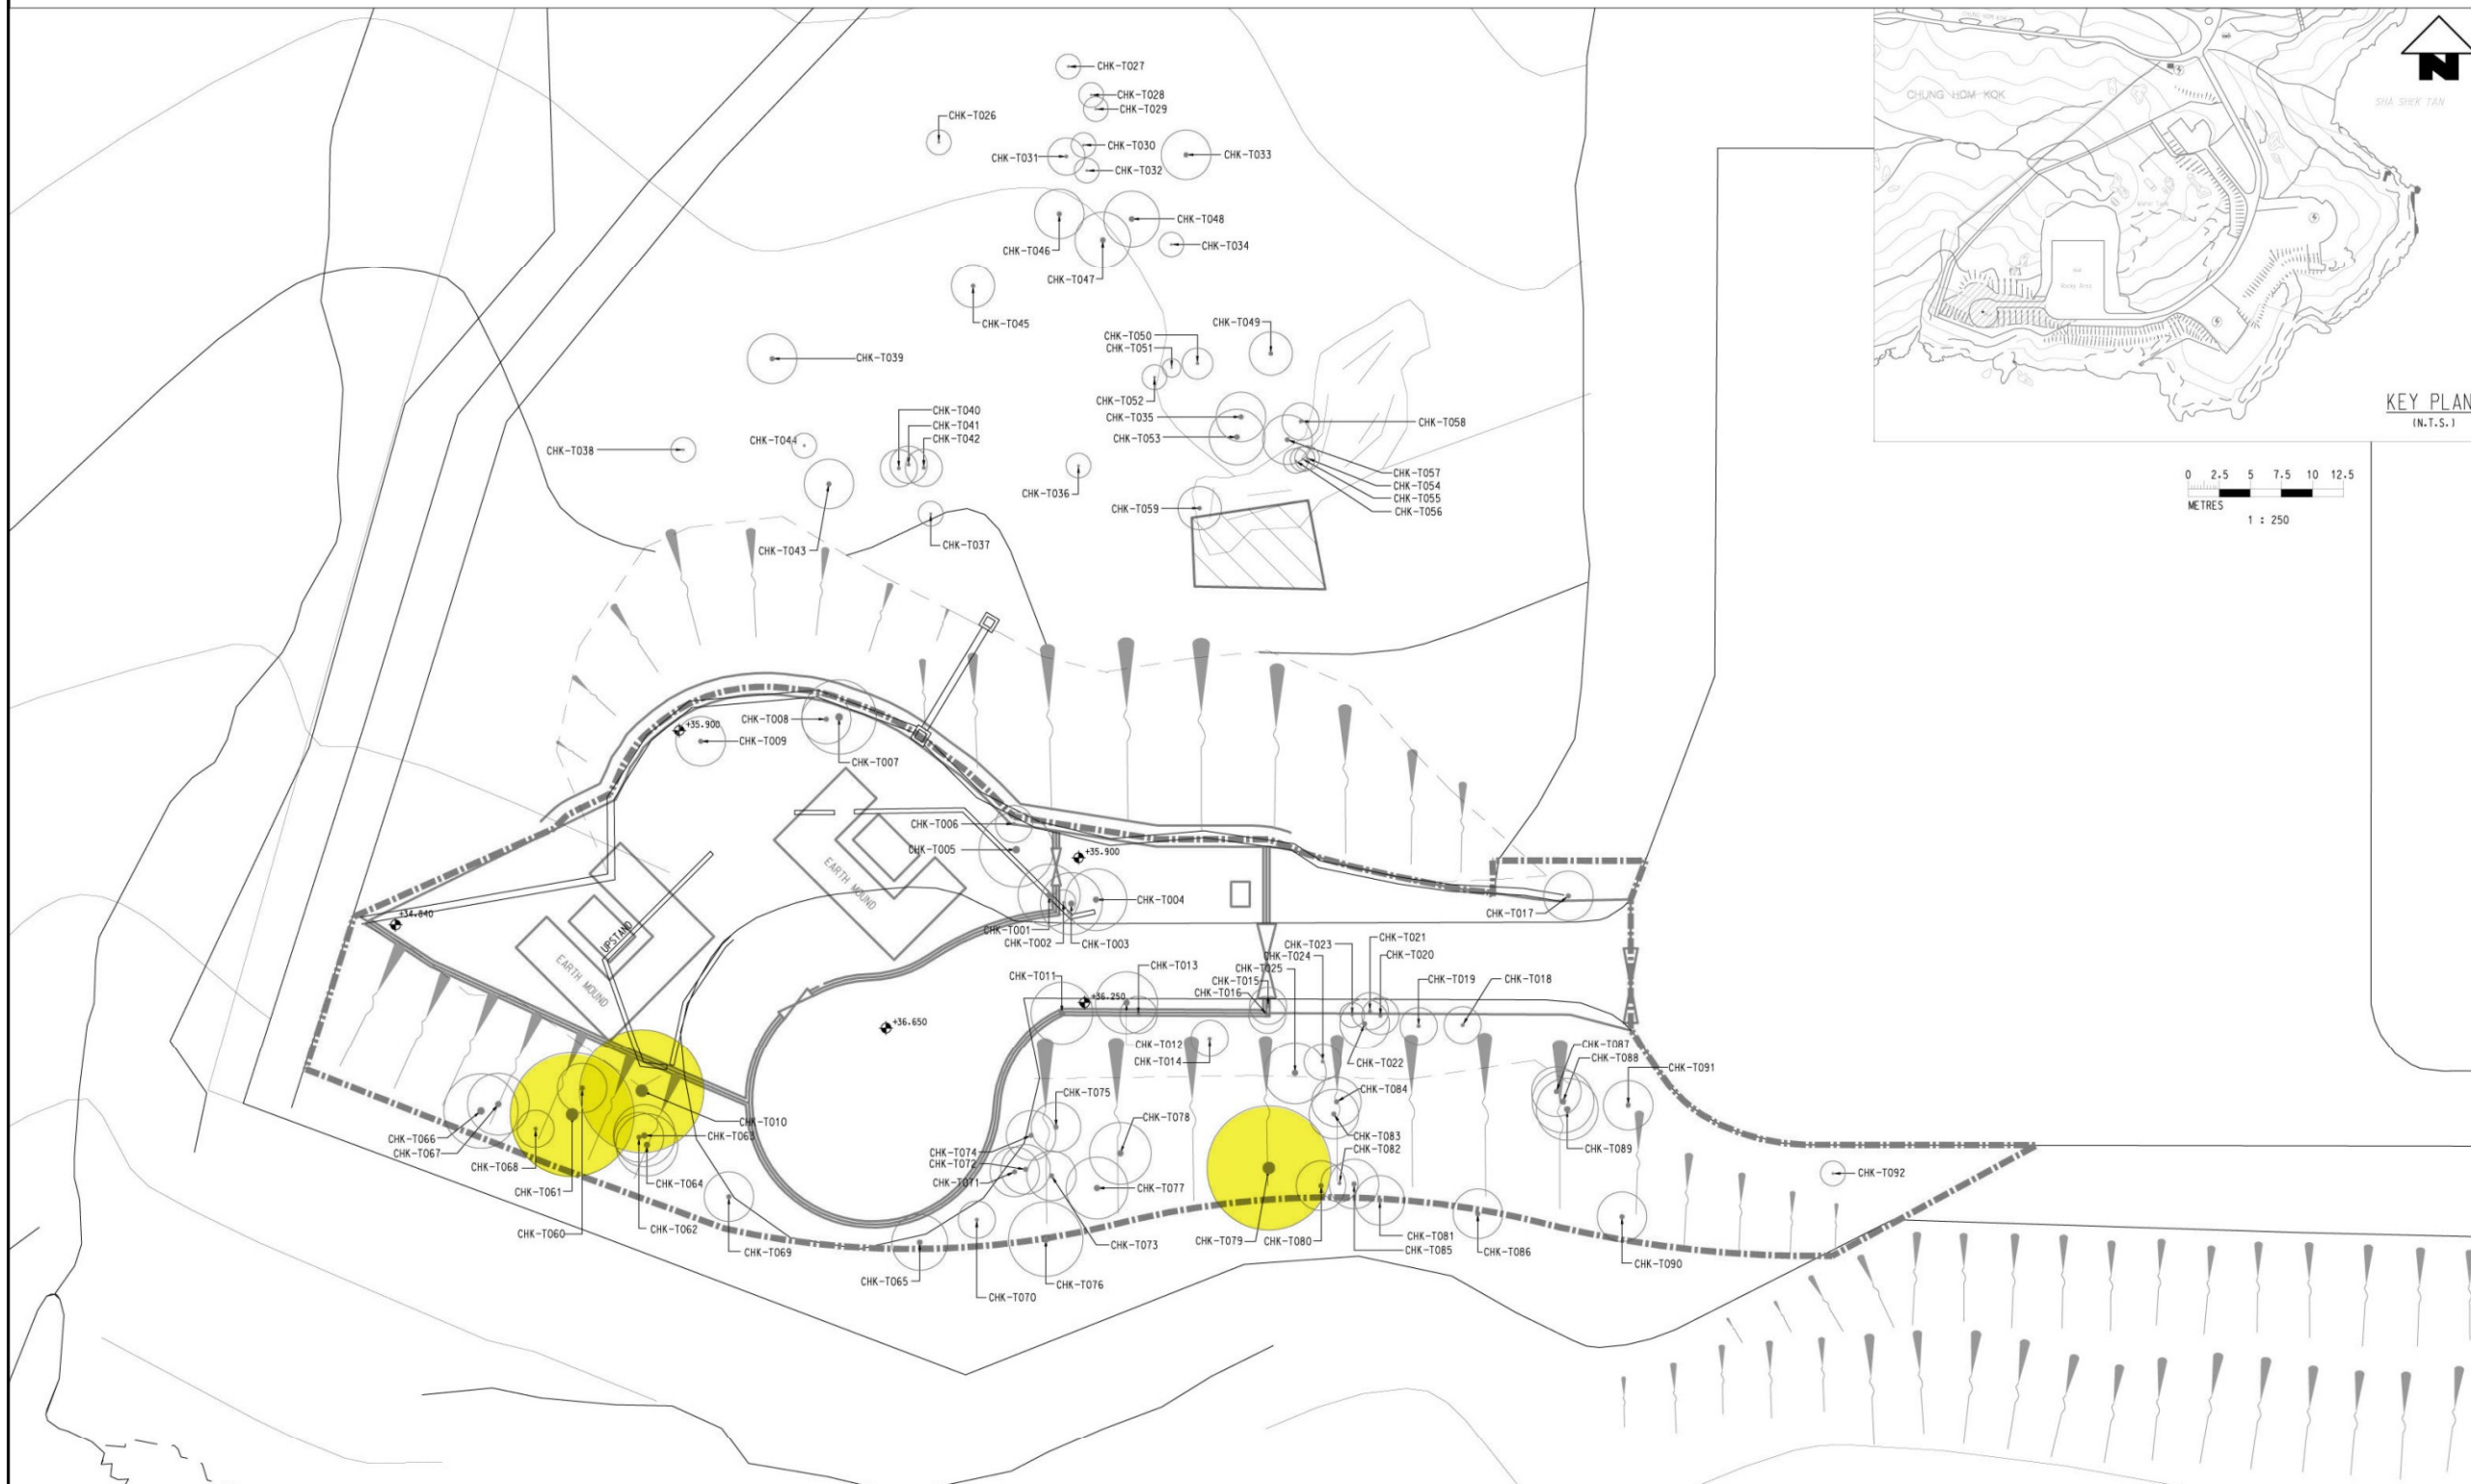

LEGEND :-

	TREE TO BE FELLED		TREE TO BE RETAINED		TREE TO BE TRANSPLANTED		WORKS AREA BOUNDARY AT GROUND LEVEL		TEMPORARY WORKS LAYOUT		NATURAL TERRAIN HAZARD ZONE
	DBH ≥ 500mm		DBH ≥ 1,000mm		Registered OVT		Rare and/or Protected Tree				

NOTES :-

1. ALL COORDINATES ARE REFERENCE TO HONG KONG METRIC GRID (1980).
2. ALL LEVELS ARE IN METRES ABOVE HONG KONG PRINCIPAL DATUM (HPD), EXISTING TREE ASSESSMENT SCHEDULE.
3. ALL DIMENSIONS IN MILLIMETRES UNLESS INDICATED OTHERWISE.
4. SCHEDULE OF DETAILED TREE SURVEY INFORMATION, REFER TO EXISTING TREE ASSESSMENT SCHEDULE.
5. PHOTO RECORD OF INDIVIDUAL TREE, REFER TO TREE PHOTO RECORD.
6. TREE'S CANOPY MARKED ON PLAN IS PROPORTIONAL TO THE ACTUAL SIZE.

Rev	Date	Drawn/Description	Chk'd/App'd



**Mott MacDonald**

Mott MacDonald Hong Kong Ltd  
 7th Floor  
 West Wing Office Building  
 New World Centre  
 20 Salisbury Road  
 Tsim Sha Tsui, Kowloon  
 Hong Kong  
 Tel 2828 5757  
 Fax 2827 1823  
 Web www.mottmac.com.hk

Project

**CONSULTANCY AGREEMENT NO. NEX/2301  
 SOUTH ISLAND LINE (EAST)  
 ENVIRONMENTAL IMPACT ASSESSMENT**


Title

**Tree Plans Contract 902  
 Magazine Site at Chung Hom Shan**

Designed		Eng.Chk.			
Drawn	EIK	05/10	Coordination		
Dwg.Chk.	ELK	05/10	Approved	CJF	05/10
Scale	As Shown	Project	CAD File		Status
Drawing No.	A6-902-16				Rev

© COPYRIGHT RESERVED



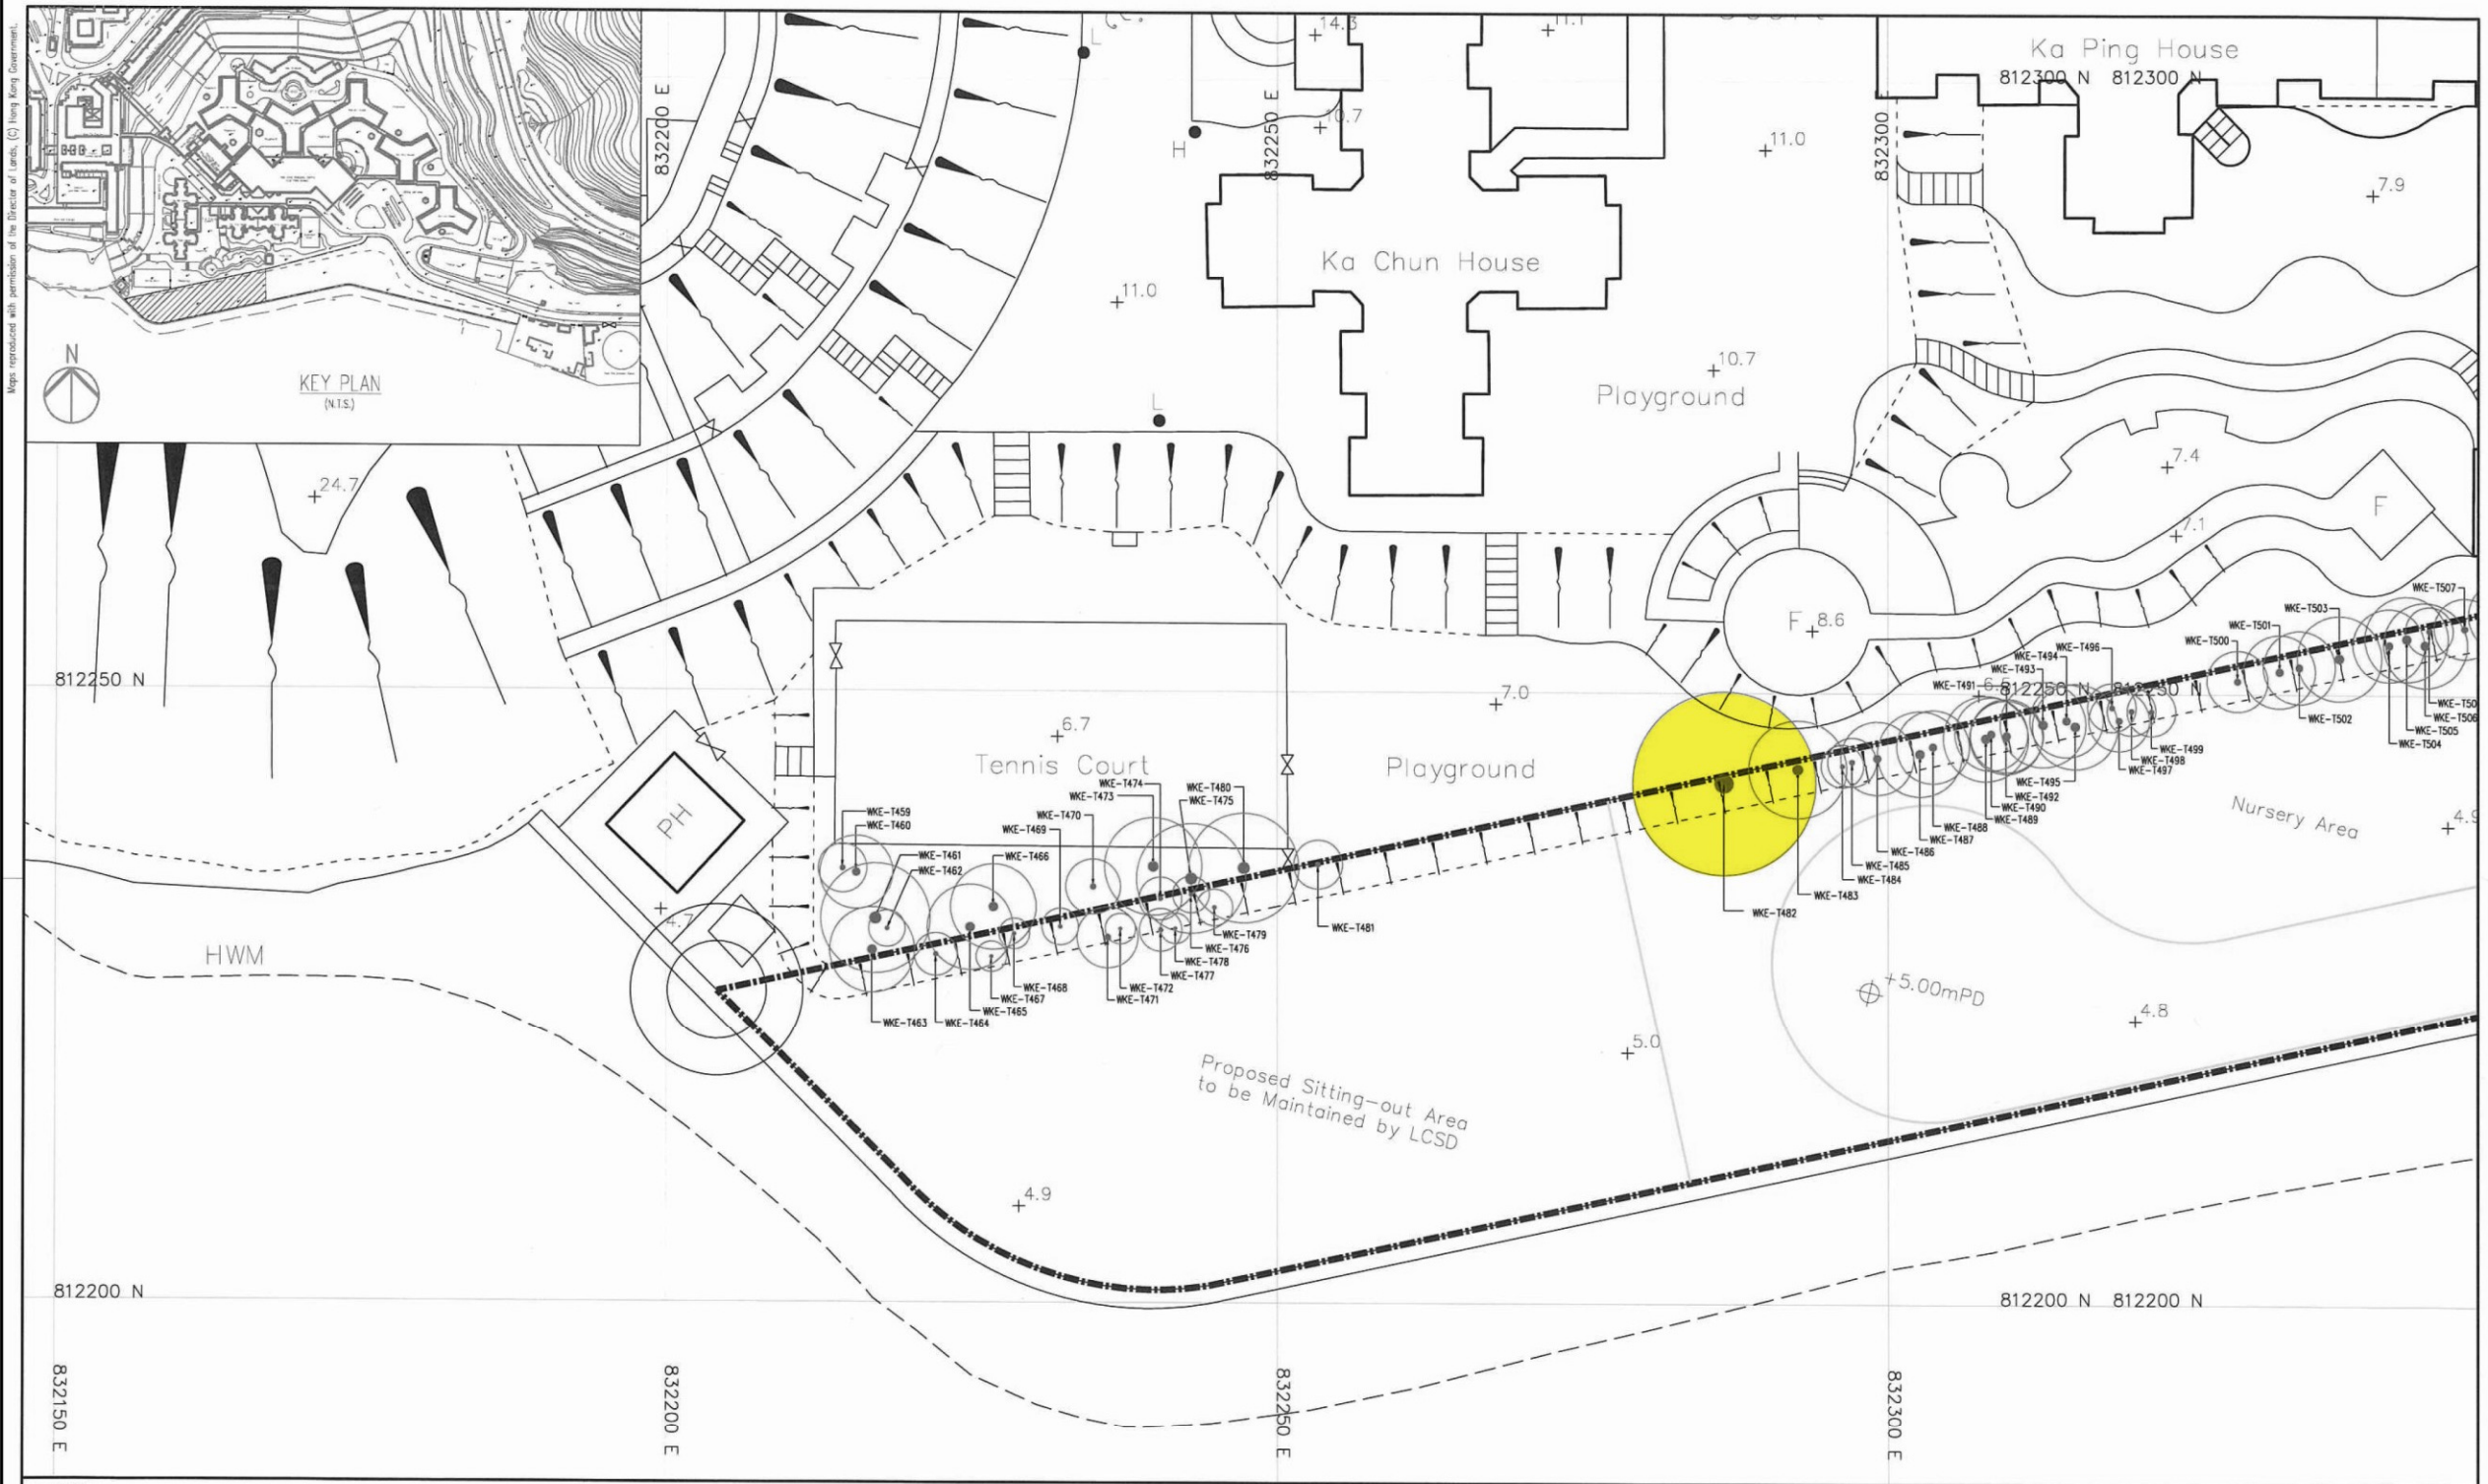

LEGEND :-

EXISTING TREES  
 DEAD TREE  
 WORKS AREA BOUNDARY AT GROUND LEVEL  
 TEMPORARY WORKS LAYOUT  
 SLOPE NO. 115W-C/98 MAIN TENANCE DEPARTMENT, HOUSING DEPARTMENT

DBH ≥ 500mm  
 DBH ≥ 1,000mm  
 Registered OVT  
 Rare and/or Protected Tree

Rev	Date	Drawn/Description	Ch'kd/App'd
-----	------	-------------------	-------------



**Mott MacDonald**

Mott MacDonald Hong Kong Ltd  
 7th Floor  
 West Wing Office Building  
 New World Centre  
 20 Salisbury Road  
 Tsim Sha Tsui, Kowloon  
 Hong Kong  
 Tel 2828 5757  
 Fax 2827 1823  
 Web www.mottmac.com.hk

Project

**CONSULTANCY AGREEMENT NO. NEX/2301  
 SOUTH ISLAND LINE (EAST)  
 ENVIRONMENTAL IMPACT ASSESSMENT**


Title

**Tree Plans Contract 902  
 Temporary Works Area at  
 Tin Wan Praya Road**

Designed	Drawn	Dwg.Chk.	Scale	Project	Status
	EIK	05/10	Coordination		
	ELK	05/10	Approved	CJF	05/10
	As Shown		CAD File		
Drawing No.	A6-902-17				Rev



© COPYRIGHT RESERVED

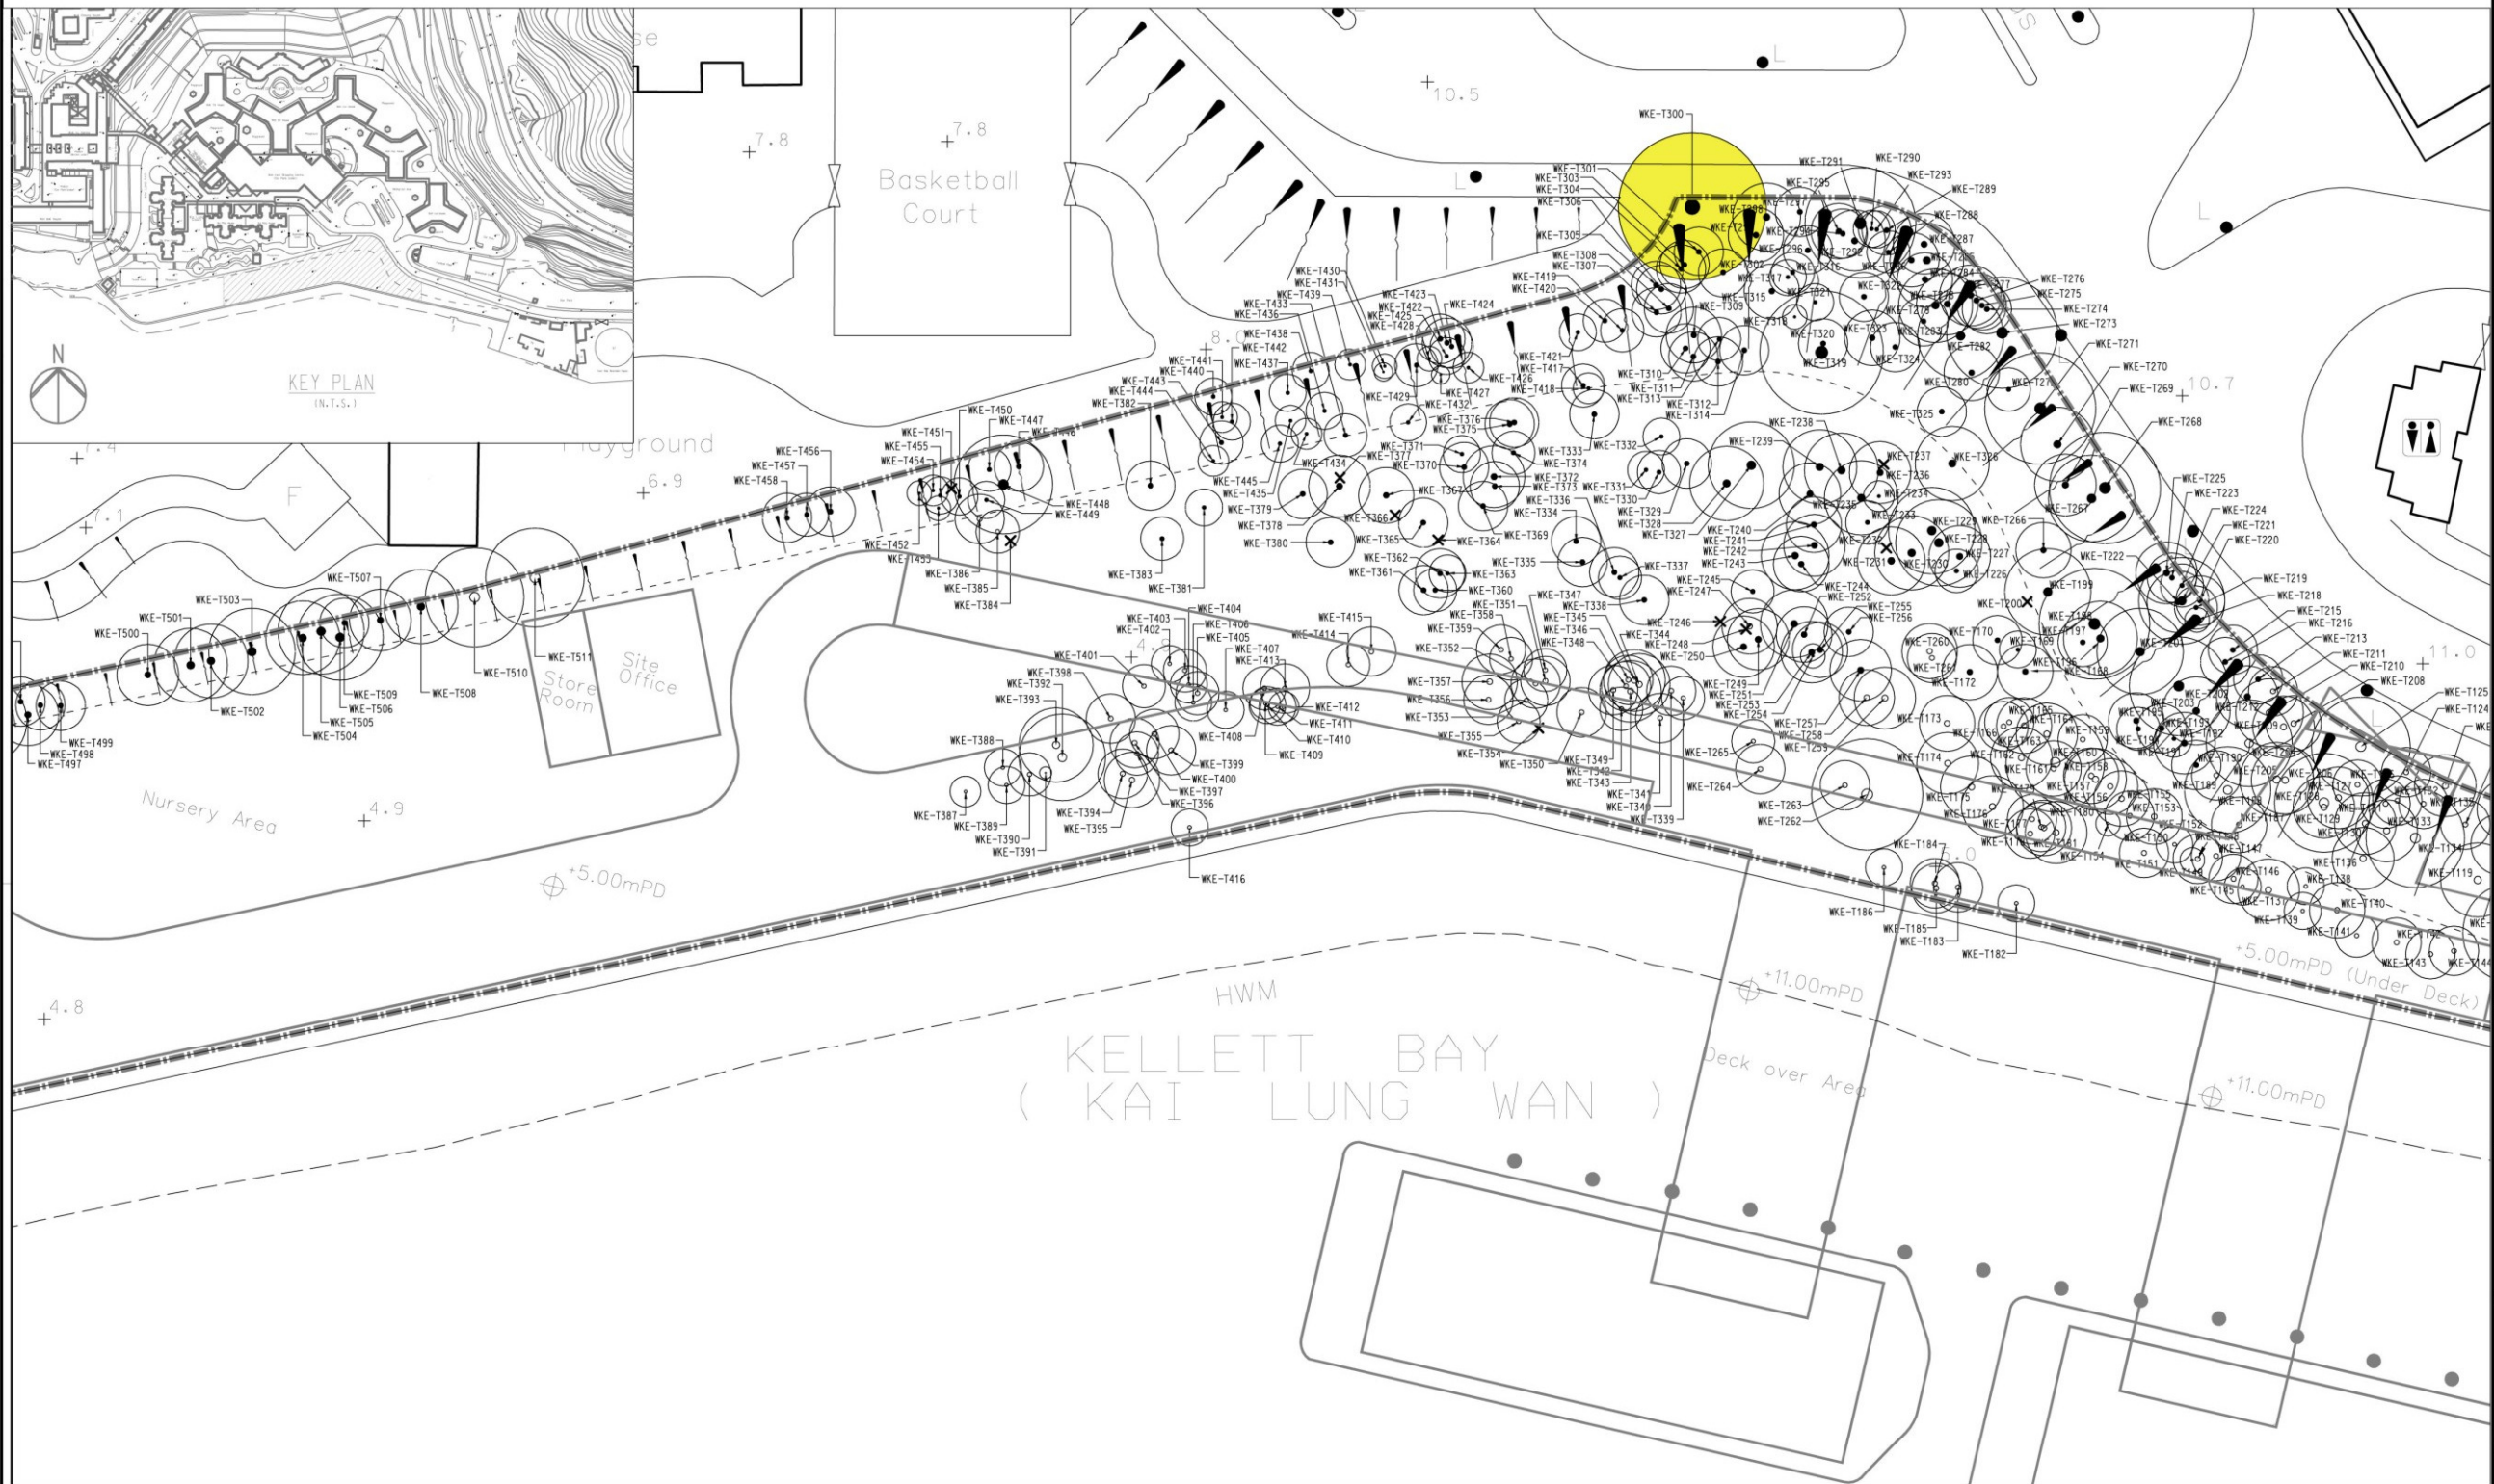

- LEGEND :-
- EXISTING TREES
  - TEMPORARY WORKS LAYOUT
  - DBH ≥ 500mm
  - DBH ≥ 1,000mm
  - Registered OVT
  - Rare and/or Protected Tree

Rev	Date	Drawn/Description	Ch'kd/App'd
Client			



**Mott MacDonald**  
 Mott MacDonald Hong Kong Ltd  
 7th Floor  
 West Wing Office Building  
 New World Centre  
 20 Salisbury Road  
 Tsim Sha Tsui, Kowloon  
 Hong Kong  
 Tel 2828 5757  
 Fax 2827 1823  
 Web www.mottmac.com.hk

Project  
**CONSULTANCY AGREEMENT NO. NEX/2301**  
**SOUTH ISLAND LINE (EAST)**  
**ENVIRONMENTAL IMPACT ASSESSMENT**


Title  
**Tree Plans Contract 902**  
**Temporary Works Area at**  
**Tin Wan Praya Road**

Designed	Eng.Chk.	Coordination	Approved	C,J,F	05/10	Status
Drawn	EIK	05/10				
Dwg.Chk.	ELK	05/10				
Scale	As Shown	Project	CAD File			
Drawing No.	A6-902-18					Rev



© COPYRIGHT RESERVED



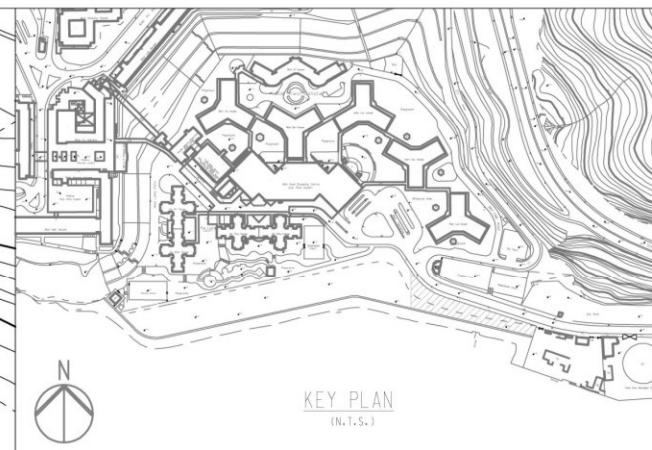

- LEGEND :-
- EXISTING TREES
  - DEAD TREE
  - WORKS AREA BOUNDARY AT GROUND LEVEL
  - TEMPORARY WORKS LAYOUT
  - DBH ≥ 500mm
  - DBH ≥ 1,000mm
  - Registered OVT
  - Rare and/or Protected Tree

Rev	Date	Drawn/Description	Ch'kd/App'd

Client

Mott MacDonald

Mott MacDonald Hong Kong Ltd  
 7th Floor  
 West Wing Office Building  
 New World Centre  
 20 Salisbury Road  
 Tsim Sha Tsui, Kowloon  
 Hong Kong  
 Tel 2828 5757  
 Fax 2827 1823  
 Web www.mottmac.com.hk

Project


**CONSULTANCY AGREEMENT NO. NEX/2301  
 SOUTH ISLAND LINE (EAST)  
 ENVIRONMENTAL IMPACT ASSESSMENT**

Title


**Tree Plans Contract 902  
 Temporary Works Area at  
 Tin Wan Praya Road**

Designed		Eng.Chk.			
Drawn	EIK	05/10	Coordination		
Dwg.Chk.	ELK	05/10	Approved	CJF	05/10
Scale	As Shown	Project	CAD File		Status
Drawing No.	A6-902-19				Rev

© COPYRIGHT RESERVED

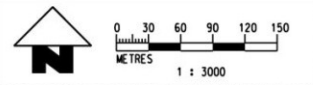

HONG KONG WEST & SOUTH DISTRICT

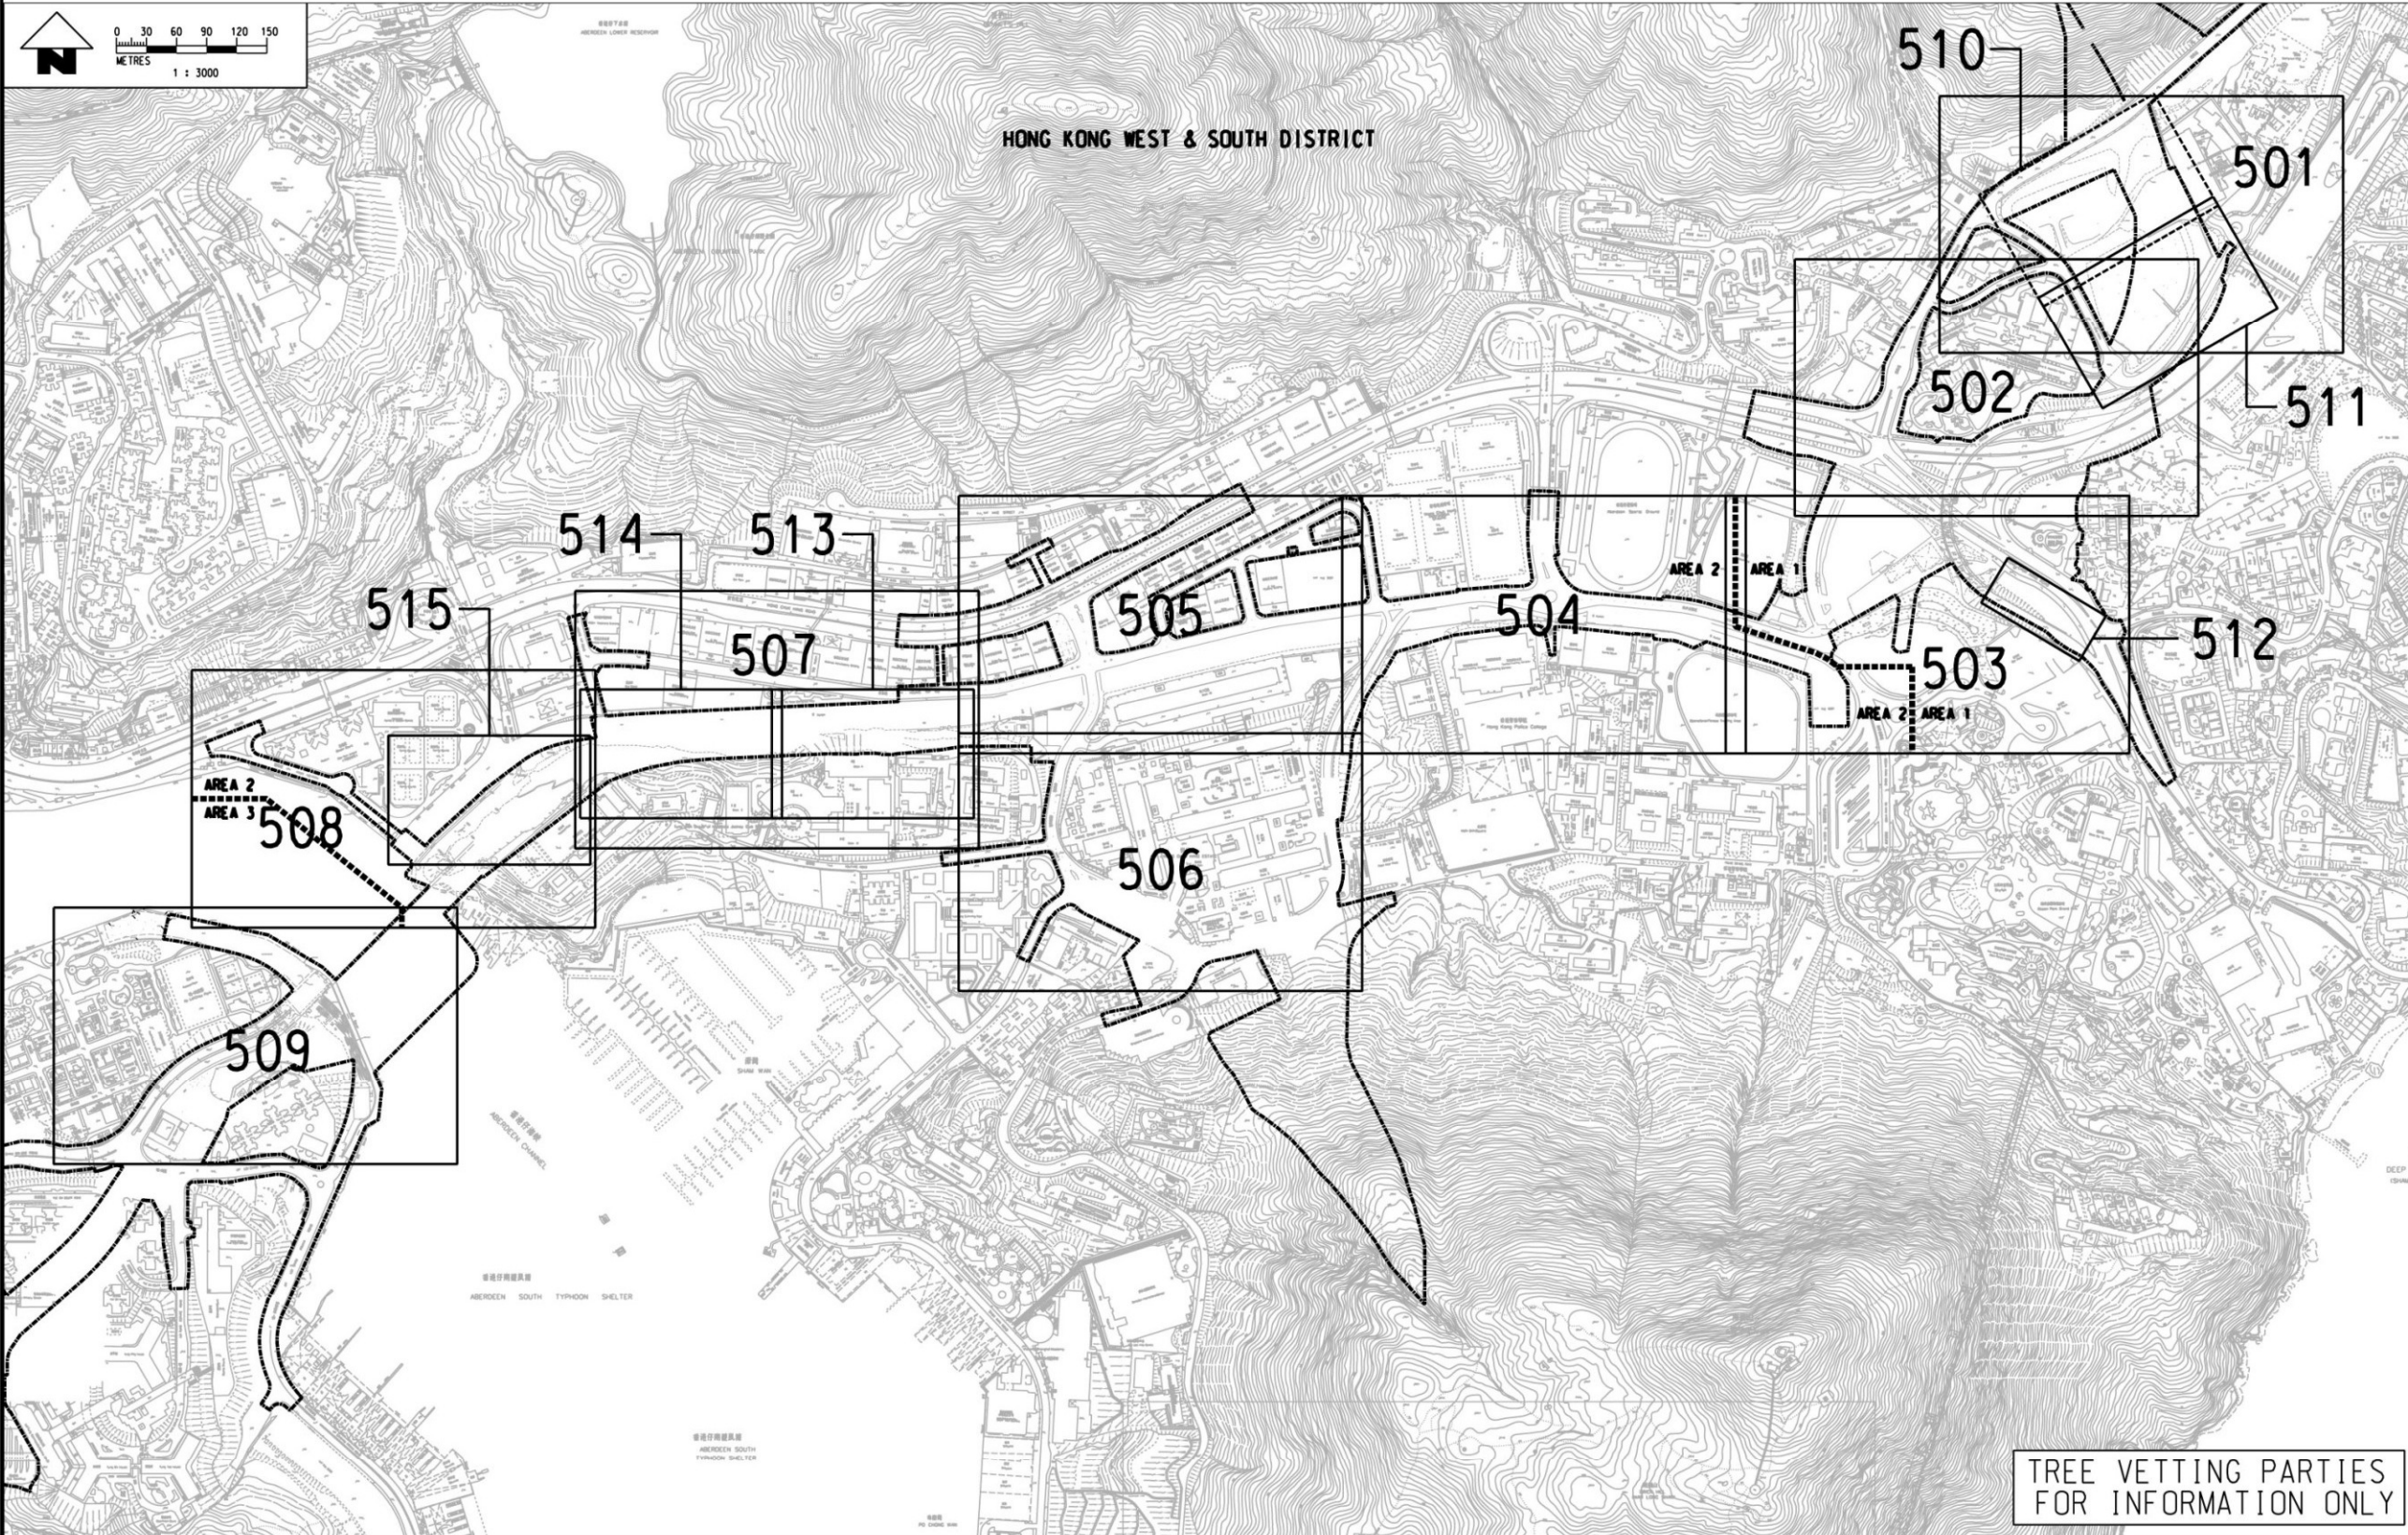

Rev	Date	Drawn/Description	Chk'd/App'd
Client			



Mott MacDonald Hong Kong Ltd  
 7th Floor  
 West Wing Office Building  
 New World Centre  
 20 Salisbury Road  
 Tsim Sha Tsui, Kowloon  
 Hong Kong  
 Tel 2828 5757  
 Fax 2827 1823  
 Web www.mottmac.com.hk


Project  
**CONSULTANCY AGREEMENT NO. NEX/2301**  
**SOUTH ISLAND LINE (EAST)**  
**ENVIRONMENTAL IMPACT ASSESSMENT**

Title  
**Tree Plans Contract 903**  
**Nam Fung Portal to**  
**Aberdeen Channel Bridge**

Designed	Drawn	Dwg.Chk.	Scale	Project	Status
	EIK	03/10	Coordination		
	ELK	03/10	Approved	CJF	03/10
	As Shown	CAD File			
Drawing No.	A6-903-1 (500)				Rev



© COPYRIGHT RESERVED

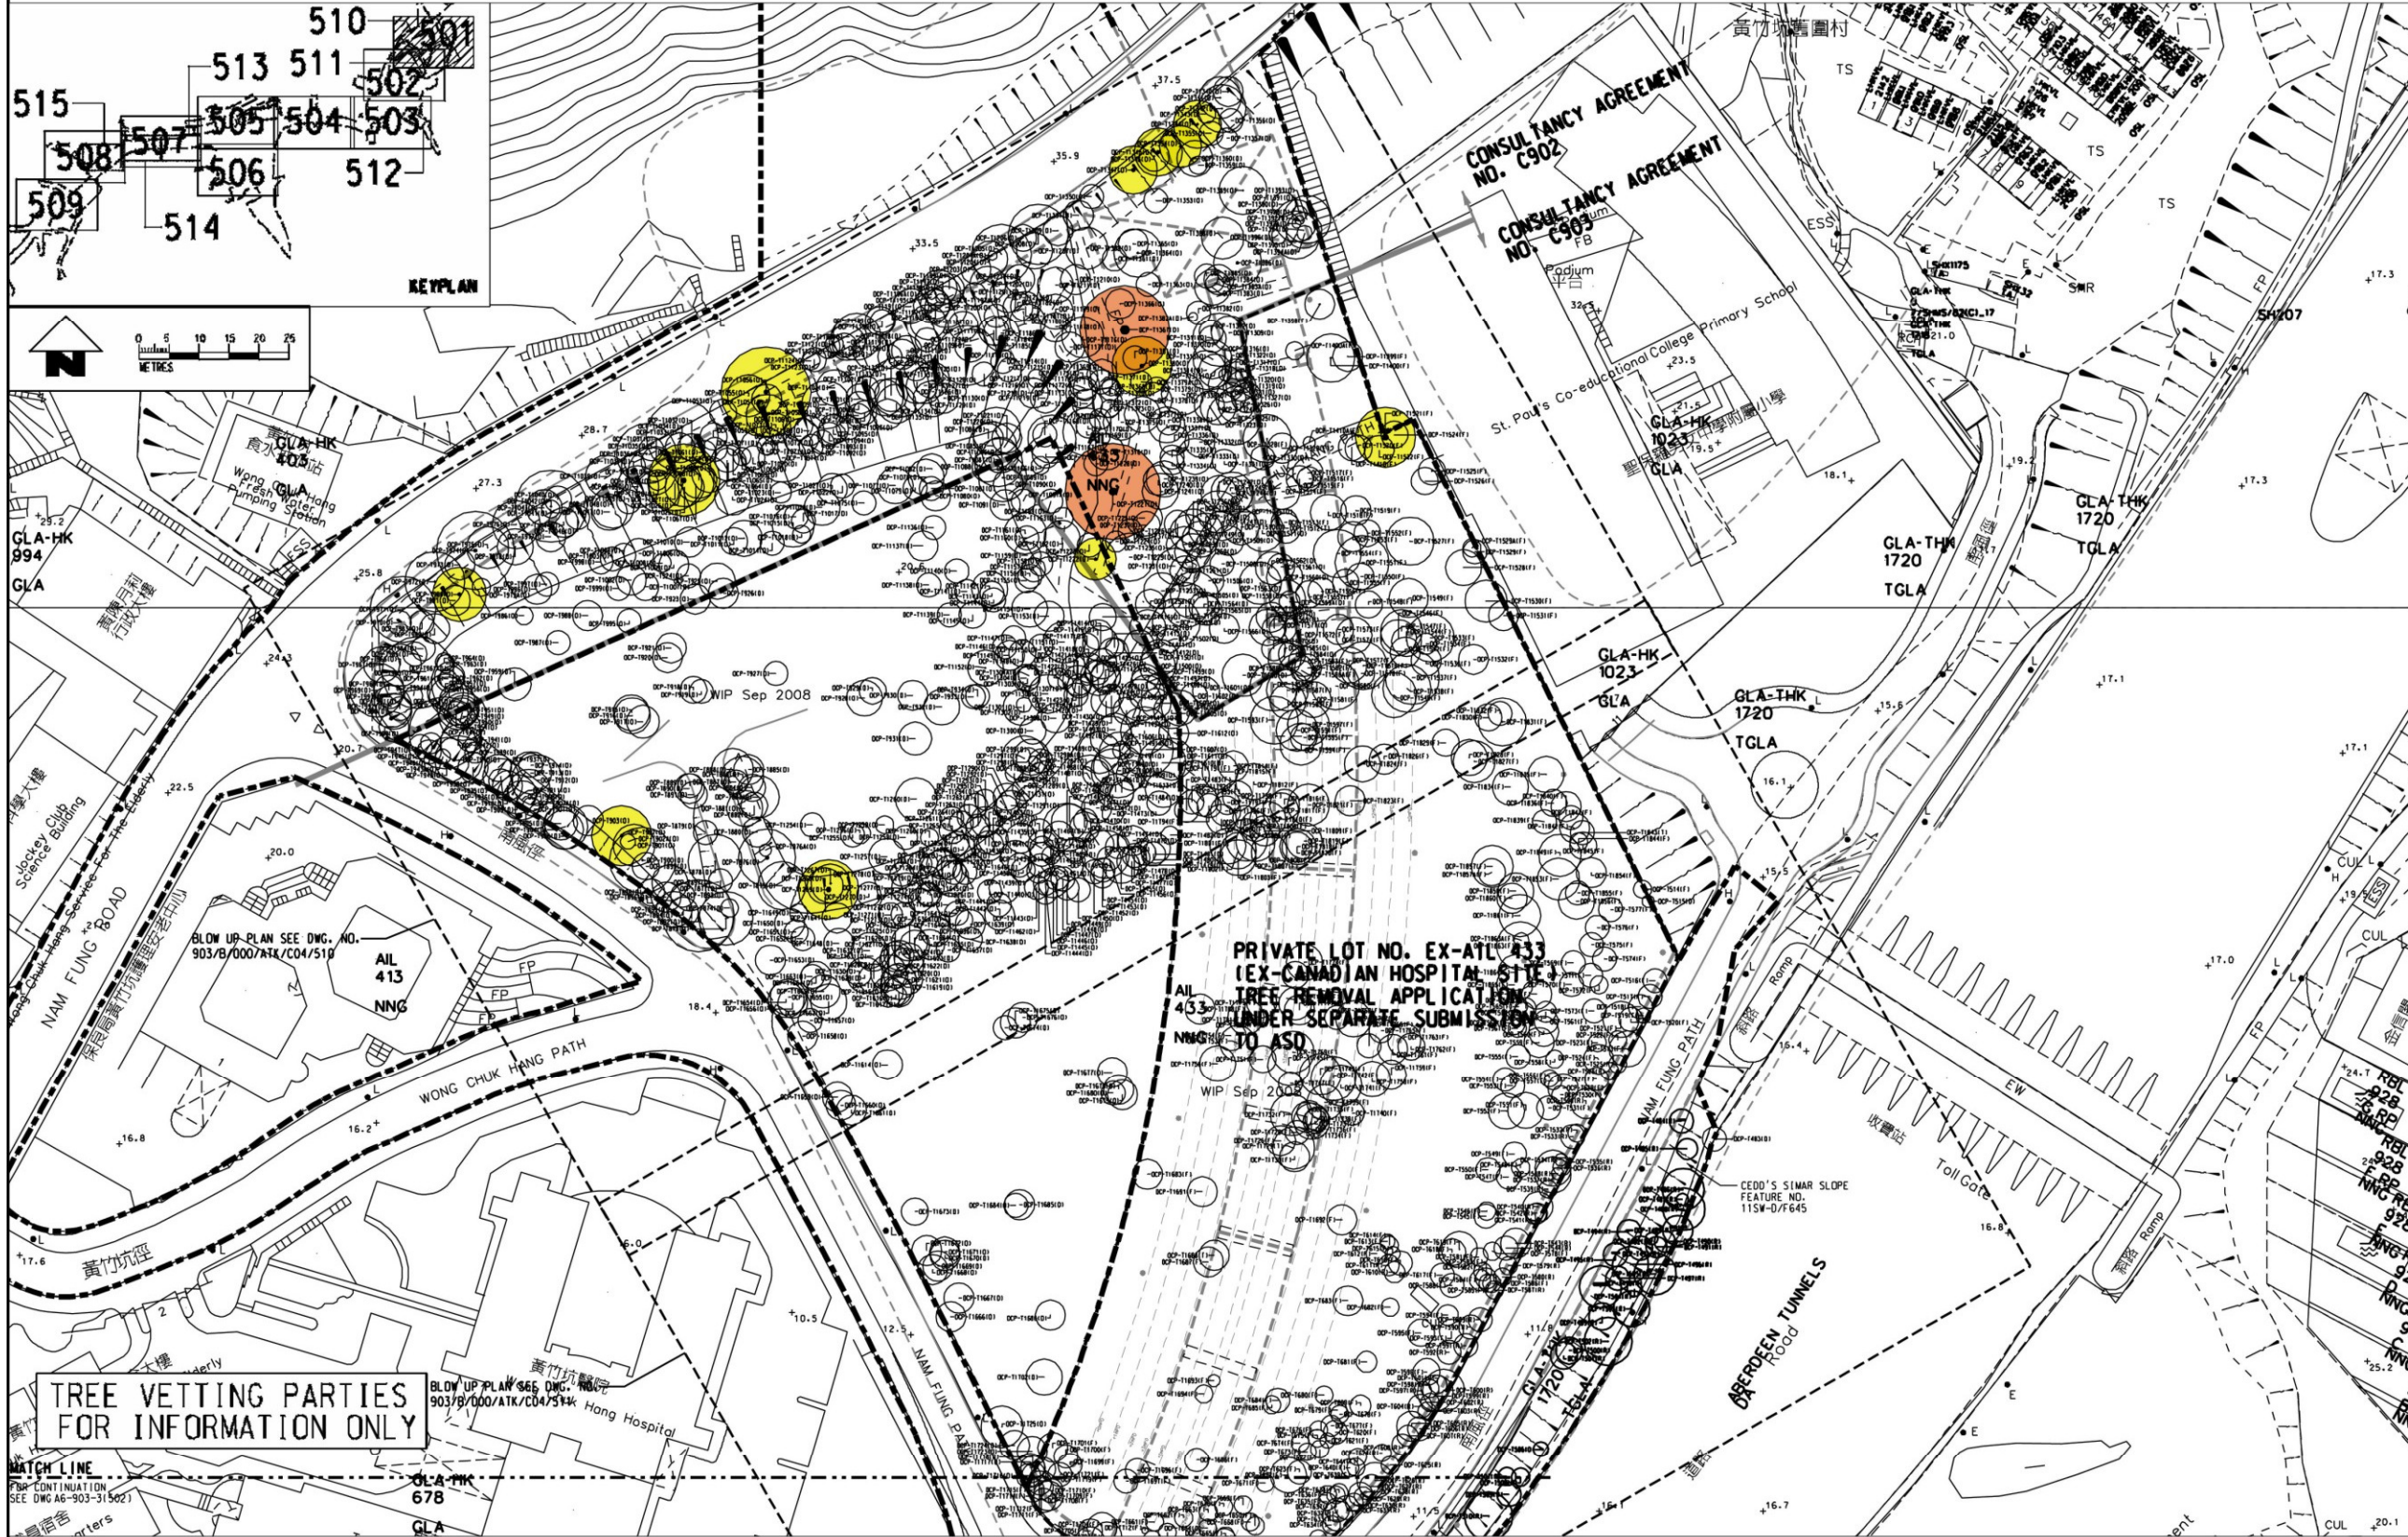

- LEGEND:**
- █ GAZETAL BOUNDARY
  - - - TREE SURVEY BOUNDARY
  - - - DIVIDING LINE FOR DEPARTMENTAL RESPONSIBILITIES TO ADVISE LANDSD (LCSD TO ADVISE LANDSD FOR TREES UP TO 5m FROM KERB OF PUBLIC ROAD)
  - ▭ PRIVATE LOT UNDER SEPERATE SUBMISSION TO ASD
  - ▭ PROPOSED LAYOUT
  - EXISTING TREES
  - DBH > 500mm
  - DBH > 1,000mm
  - Registered OVT
  - Rare and/or Protected Tree

Rev	Date	Drawn/Description	Chk'd/App'd




Project  
CONSULTANCY AGREEMENT NO. NEX/2301  
SOUTH ISLAND LINE (EAST)  
ENVIRONMENTAL IMPACT ASSESSMENT

Title  
Tree Plans Contract 903  
Nam Fung Portal to  
Aberdeen Channel Bridge

Designed	Eng.Chk.			
Drawn EIK	03/10	Coordination		
Dwg.Chk. ELK	03/10	Approved C.J.F.	03/10	
Scale As Shown	Project			Status
	CAD File			
Drawing No.	A6-903-2 (501)			Rev



© COPYRIGHT RESERVED

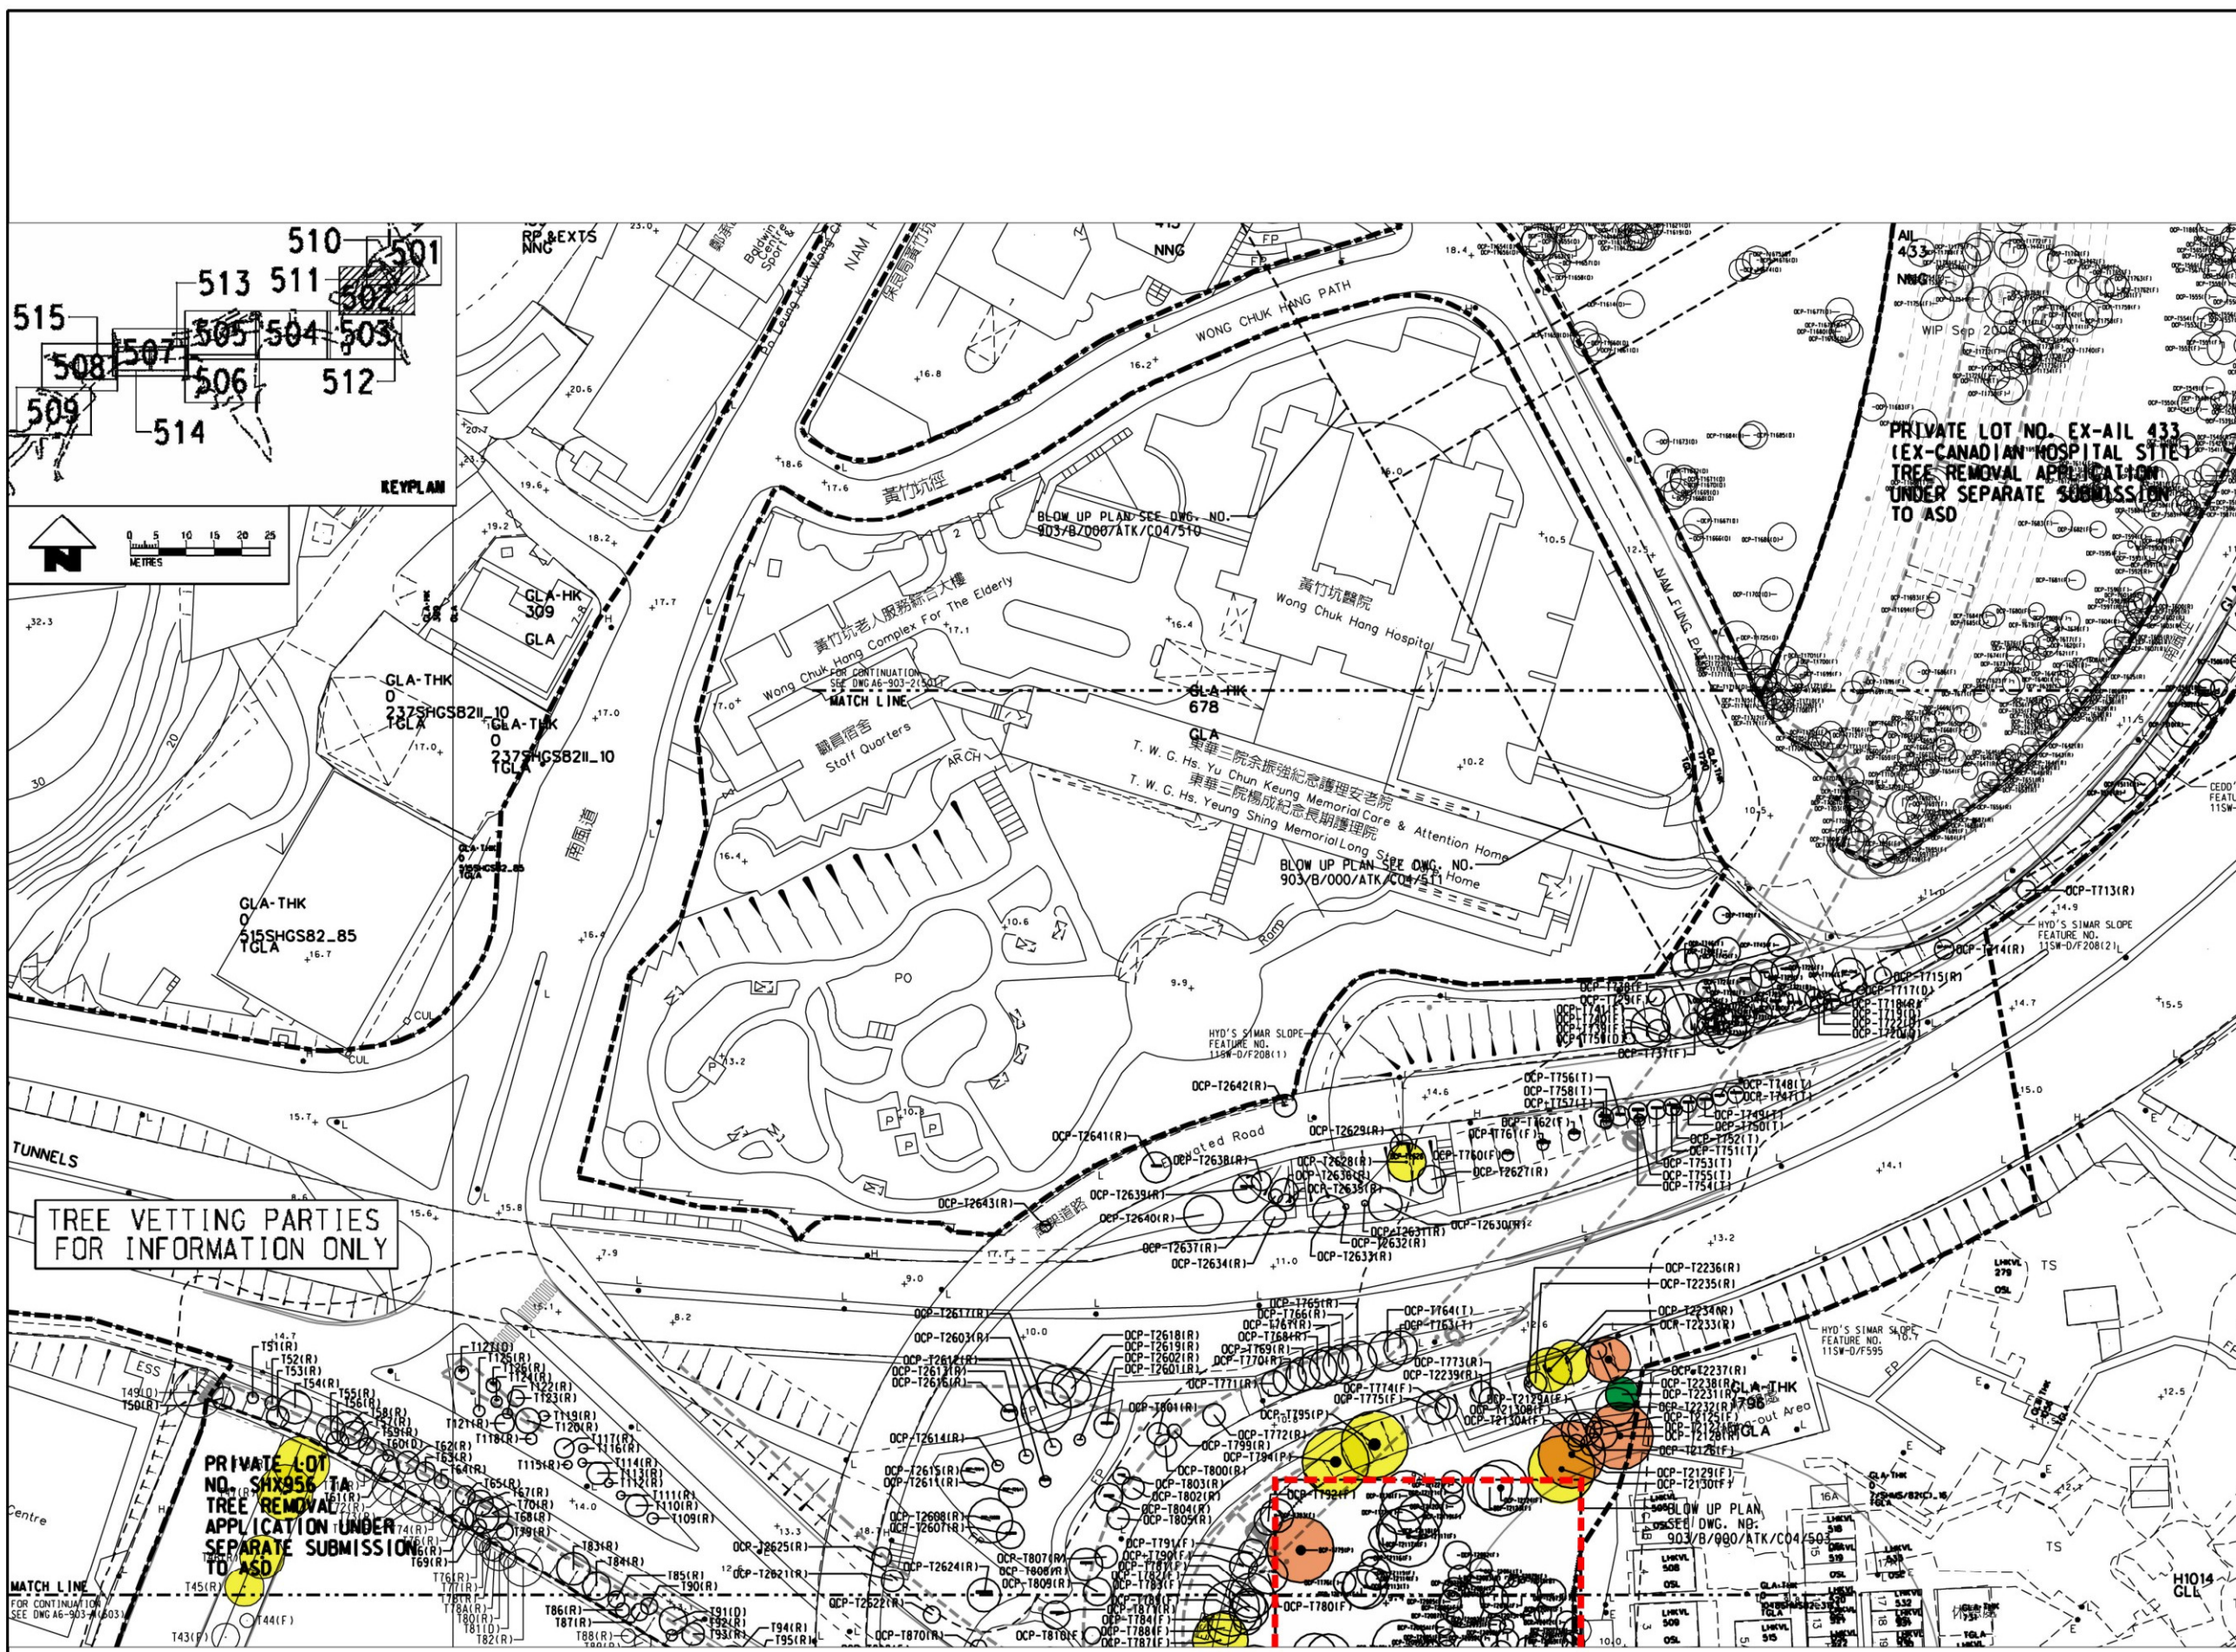

- LEGEND:**
- █ GAZETAL BOUNDARY
  - - - TREE SURVEY BOUNDARY
  - - - DIVIDING LINE FOR DEPARTMENTAL RESPONSIBILITIES TO ADVISE LANDSD (LCSD TO ADVISE LANDSD FOR TREES UP TO 5m FROM KERB OF PUBLIC ROAD)
  - ▭ PRIVATE LOT UNDER SEPERATE SUBMISSION TO ASD
  - ▭ PROPOSED LAYOUT
  - EXISTING TREES
  - DBH > 500mm
  - DBH > 1,000mm
  - Registered OVT
  - Rare and/or Protected Tree

TREE VETTING PARTIES FOR INFORMATION ONLY

PRIVATE LOT NO. SHX956 TA TREE REMOVAL APPLICATION UNDER SEPERATE SUBMISSION TO ASD

PRIVATE LOT NO. EX-AIL 433 (EX-CANADIAN HOSPITAL SITE) TREE REMOVAL APPLICATION UNDER SEPERATE SUBMISSION TO ASD

Rev	Date	Drawn/Description	Chk'd/App'd




Project  
**CONSULTANCY AGREEMENT NO. NEX/2301**  
**SOUTH ISLAND LINE (EAST)**  
**ENVIRONMENTAL IMPACT ASSESSMENT**

Title  
**Tree Plans Contract 903**  
**Nam Fung Portal to**  
**Aberdeen Channel Bridge**

Designed	Eng.Chk.			
Drawn	EIK	03/10	Coordination	
Dwg.Chk.	ELK	03/10	Approved	CJF 03/10
Scale	As Shown	Project	CAD File	Status
Drawing No.	A6-903-3 (502)			Rev



© COPYRIGHT RESERVED

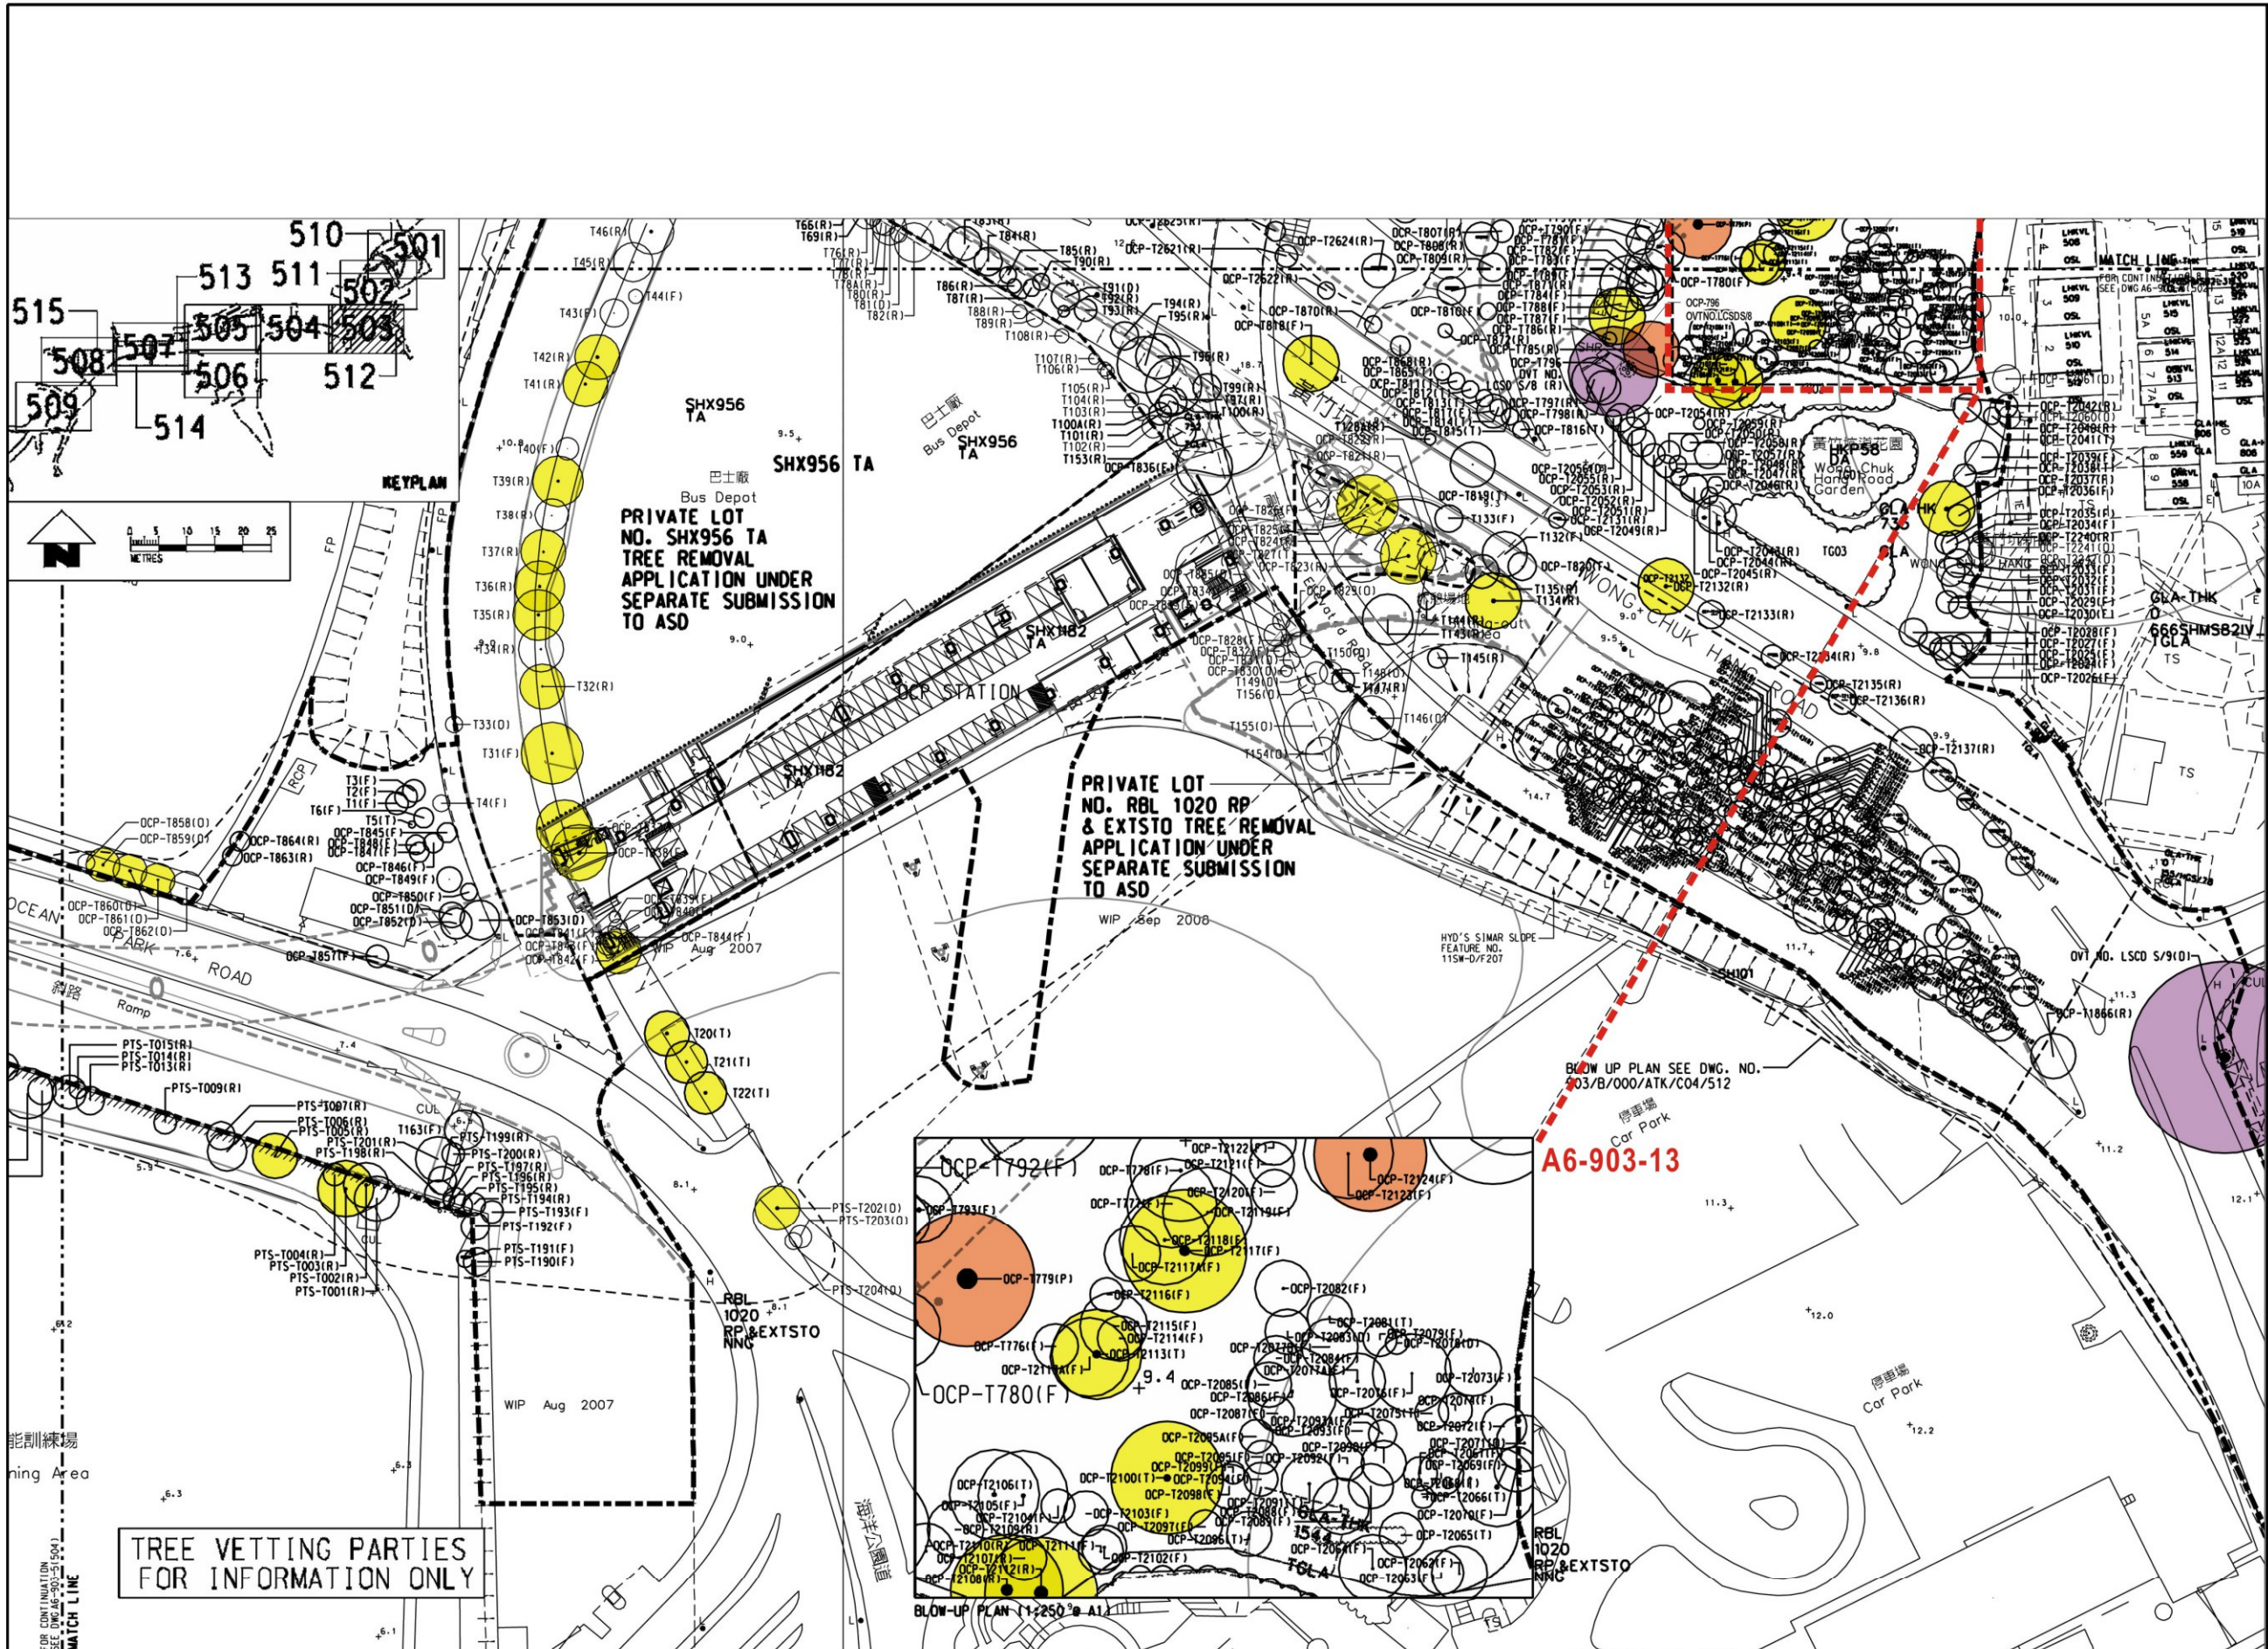

**LEGEND:**

- GAZETAL BOUNDARY
- TREE SURVEY BOUNDARY
- DIVIDING LINE FOR DEPARTMENTAL RESPONSIBILITIES TO ADVISE LANDSD (LCSD TO ADVISE LANDSD FOR TREES UP TO 5m FROM KERB OF PUBLIC ROAD)
- PRIVATE LOT UNDER SEPERATE SUBMISSION TO ASD
- PROPOSED LAYOUT
- EXISTING TREES
- DBH > 500mm
- DBH > 1,000mm
- Registered OVT
- Rare and/or Protected Tree

Rev	Date	Drawn/Description	Chk'd/App'd

**MTR**

**Mott MacDonald**

Mott MacDonald Hong Kong Ltd  
7th Floor  
West Wing Office Building  
New World Centre  
20 Salisbury Road  
Tsim Sha Tsui, Kowloon  
Hong Kong  
Tel 2828 5757  
Fax 2827 1823  
Web www.mottmac.com.hk


Project  
**CONSULTANCY AGREEMENT NO. NEX/2301  
SOUTH ISLAND LINE (EAST)  
ENVIRONMENTAL IMPACT ASSESSMENT**

Title  
**Tree Plans Contract 903  
Nam Fung Portal to  
Aberdeen Channel Bridge**

Designed		Eng.Chk.	
Drawn	EIK	03/10	Coordination
Dwg.Chk.	ELK	03/10	Approved C.J.F.
Scale	As Shown	Project	Status
		CAD File	
Drawing No.	A6-903-4 (503)		Rev


© COPYRIGHT RESERVED

TREE VETTING PARTIES  
FOR INFORMATION ONLY

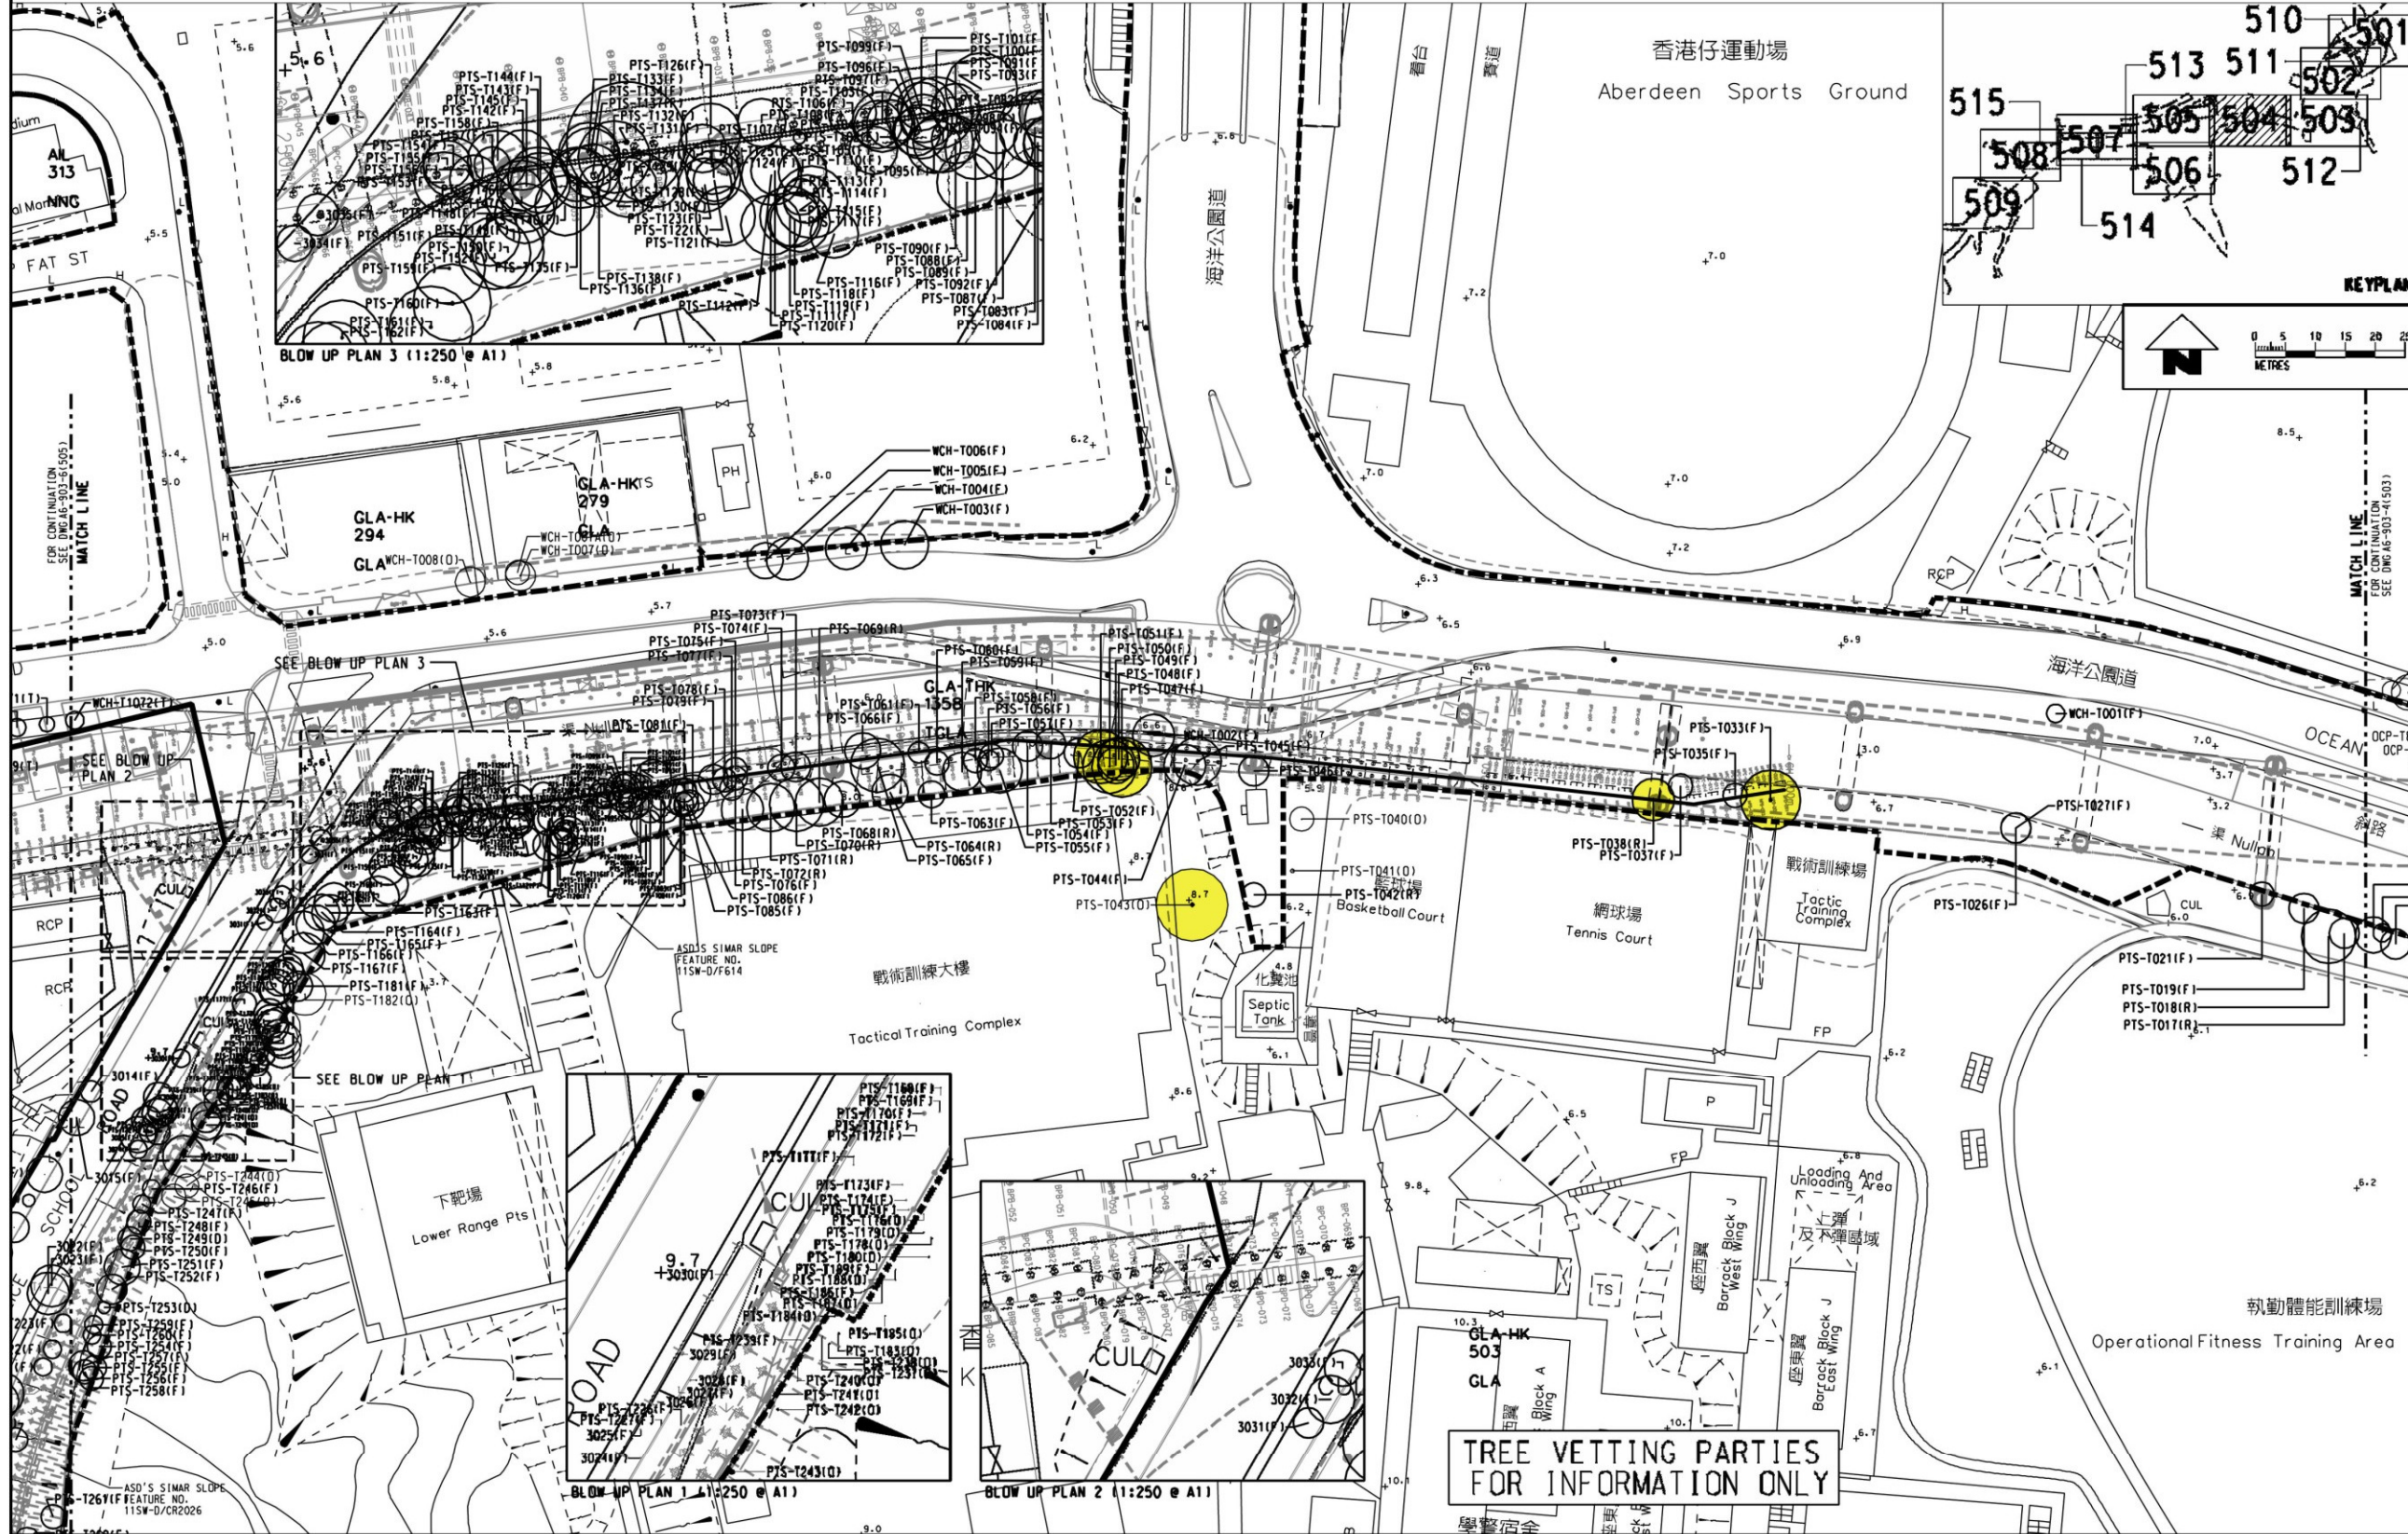

TREE VETTING PARTIES FOR INFORMATION ONLY

- LEGEND:**
- █ GAZETAL BOUNDARY
  - - - TREE SURVEY BOUNDARY
  - DIVIDING LINE FOR DEPARTMENTAL RESPONSIBILITIES TO ADVISE LANDSD (LCSD TO ADVISE LANDSD FOR TREES UP TO 5m FROM KERB OF PUBLIC ROAD)
  - ▭ PRIVATE LOT UNDER SEPERATE SUBMISSION TO ASD
  - ▭ PROPOSED LAYOUT
  - EXISTING TREES
  - DBH > 500mm
  - DBH > 1,000mm
  - Registered OVT
  - Rare and/or Protected Tree

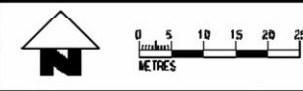

Rev	Date	Drawn/Description	Chk'd/App'd




Project  
**CONSULTANCY AGREEMENT NO. NEX/2301**  
**SOUTH ISLAND LINE (EAST)**  
**ENVIRONMENTAL IMPACT ASSESSMENT**

Title  
**Tree Plans Contract 903**  
**Nam Fung Portal to**  
**Aberdeen Channel Bridge**

Designed	Eng.Chk.			
Drawn EIK	03/10	Coordination		
Dwg.Chk. ELK	03/10	Approved C.J.F	03/10	
Scale As Shown	Project CAD File			Status
Drawing No. A6-903-5 (504)				Rev



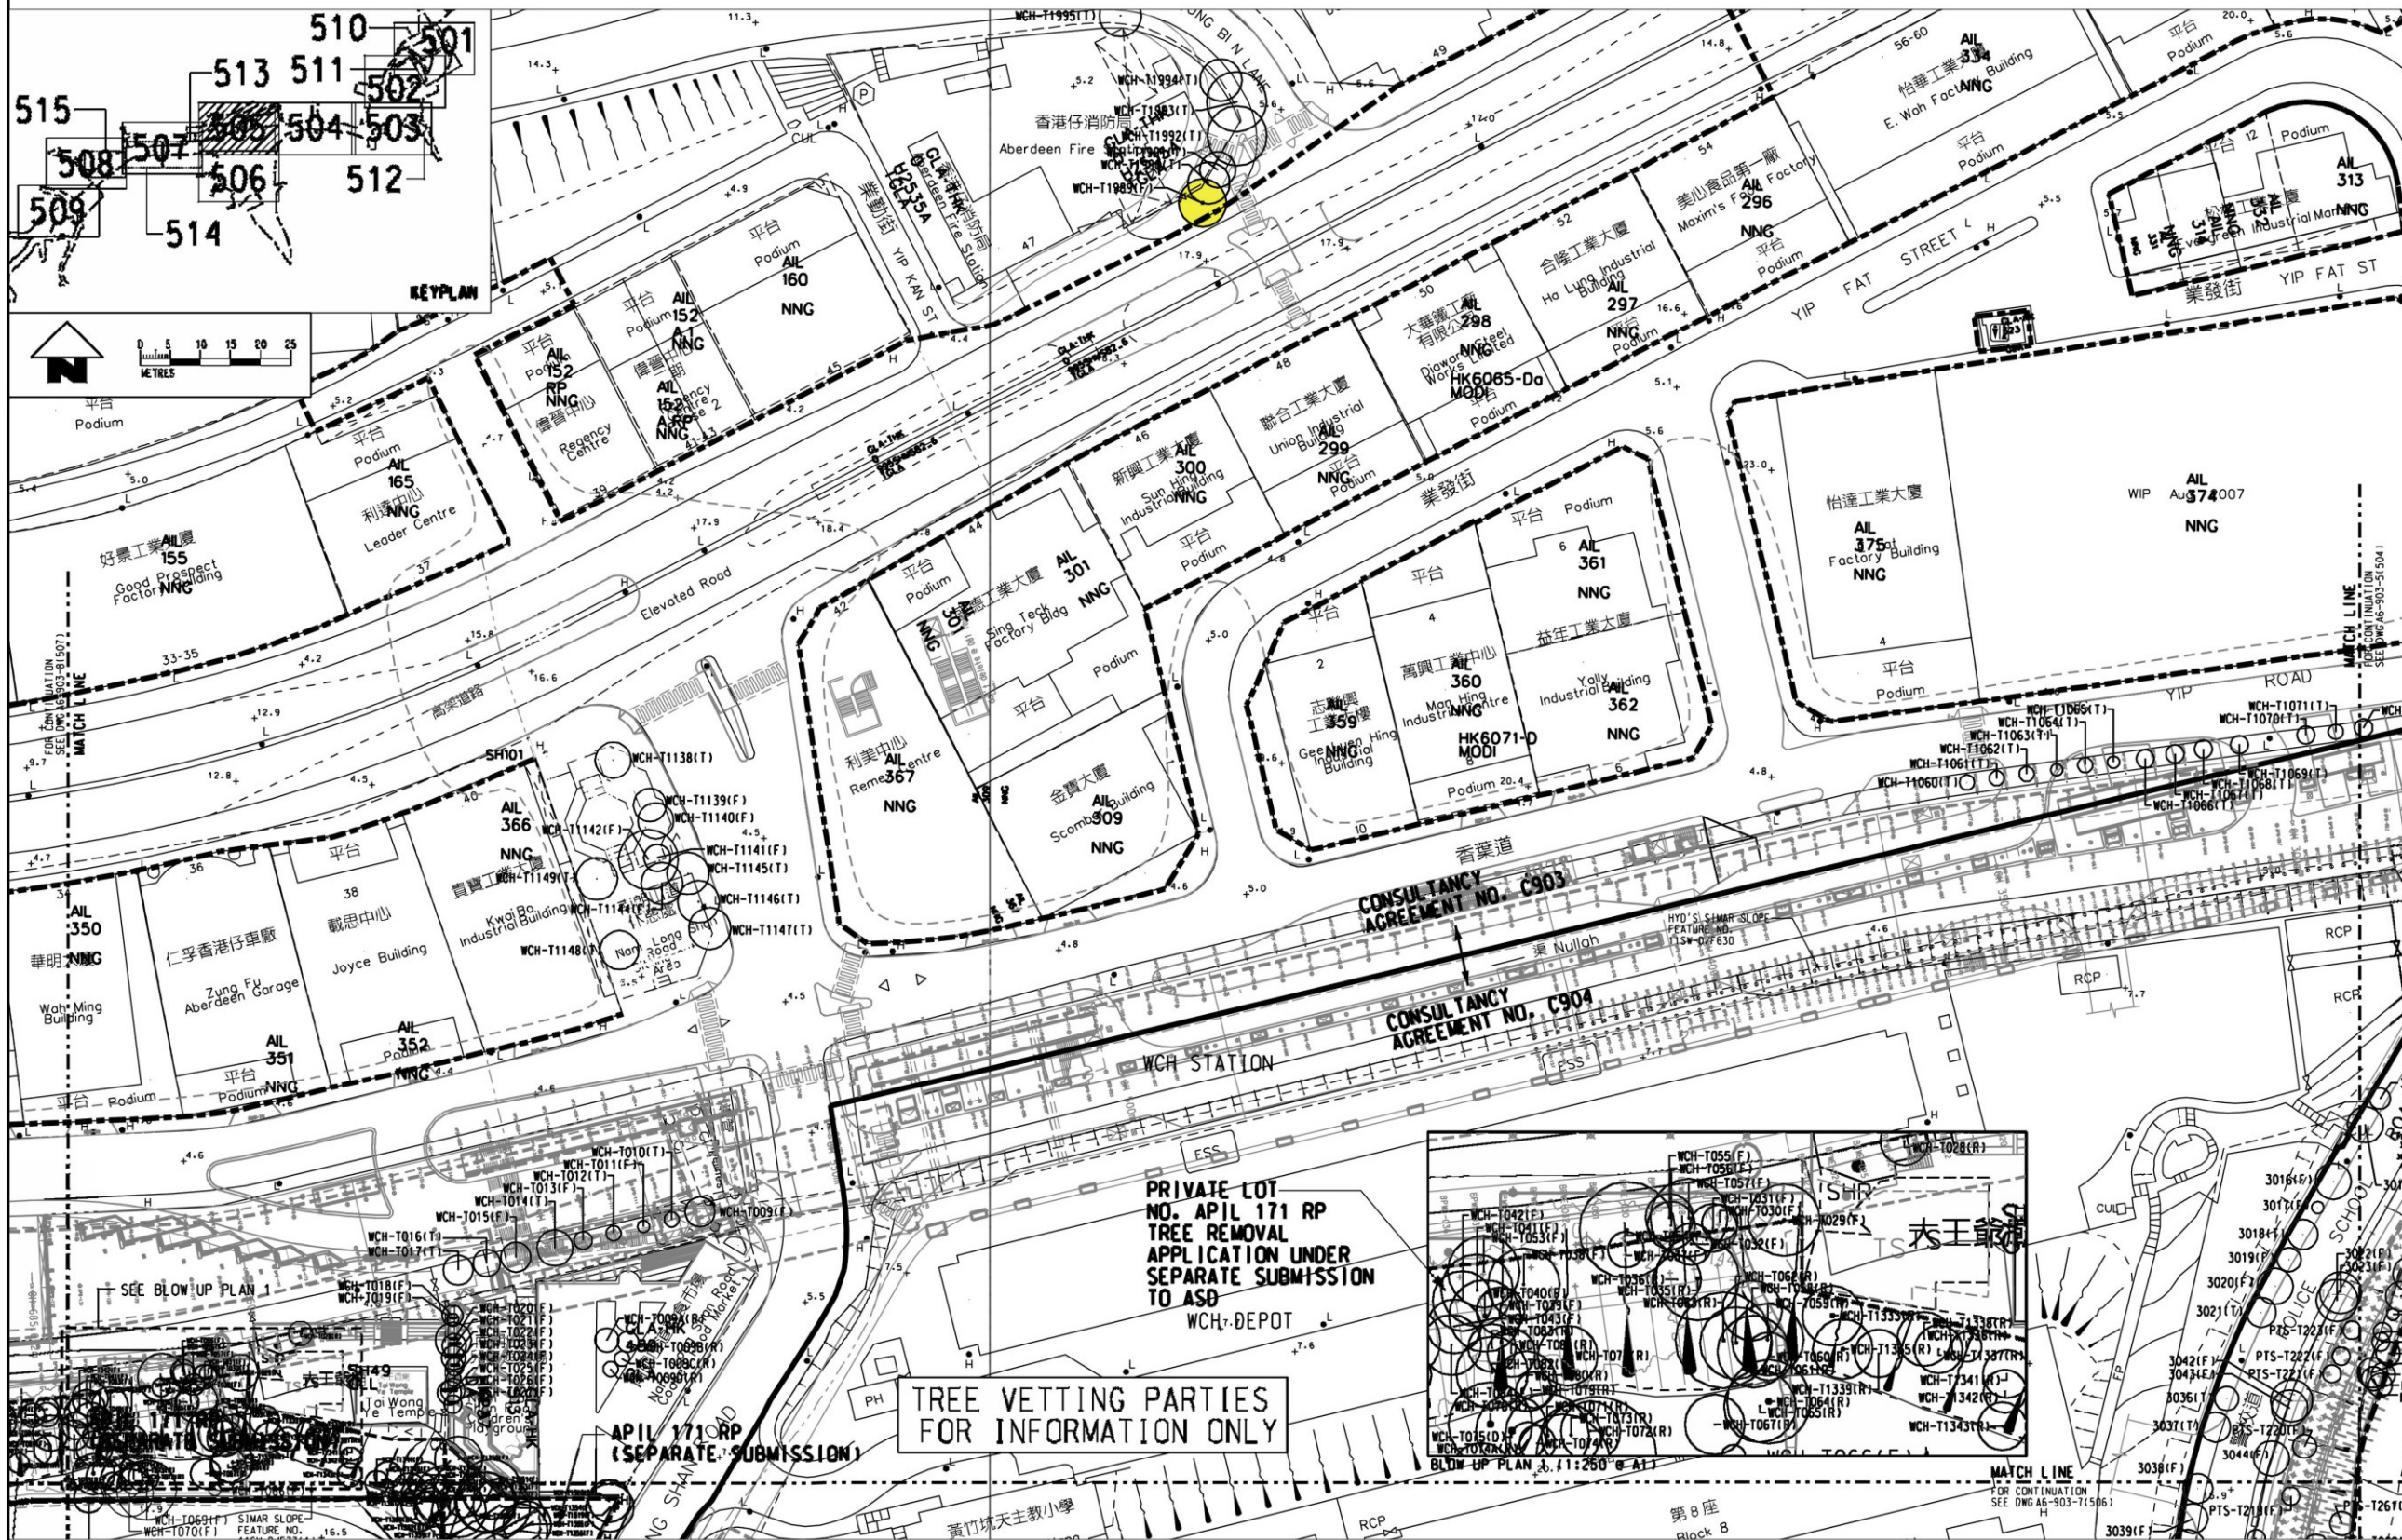

- LEGEND:**
- █ GAZETAL BOUNDARY
  - - - TREE SURVEY BOUNDARY
  - DIVIDING LINE FOR DEPARTMENTAL RESPONSIBILITIES TO ADVISE LANDSD (LCSD TO ADVISE LANDSD FOR TREES UP TO 5m FROM KERB OF PUBLIC ROAD)
  - ▭ PRIVATE LOT UNDER SEPERATE SUBMISSION TO ASD
  - ▭ PROPOSED LAYOUT
  - EXISTING TREES
  - DBH > 500mm
  - DBH > 1,000mm
  - Registered OVT
  - Rare and/or Protected Tree


PRIVATE LOT NO. APIL 171 RP TREE REMOVAL APPLICATION UNDER SEPARATE SUBMISSION TO ASD  
WCH-DEPOT

TREE VETTING PARTIES FOR INFORMATION ONLY

CONSULTANCY AGREEMENT NO. C903

CONSULTANCY AGREEMENT NO. C904

Rev	Date	Drawn/Description	Ch'kd/App'd

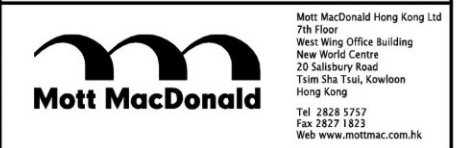


Project  
**CONSULTANCY AGREEMENT NO. NEX/2301 SOUTH ISLAND LINE (EAST) ENVIRONMENTAL IMPACT ASSESSMENT**

Title  
**Tree Plans Contract 903 Nam Fung Portal to Aberdeen Channel Bridge**


Designed	Eng.Chk.			
Drawn EIK	03/10	Coordination		
Dwg.Chk. ELK	03/10	Approved C,J,F	03/10	
Scale As Shown	Project CAD File		Status	
Drawing No. A6-903-6 (505)				Rev

© COPYRIGHT RESERVED



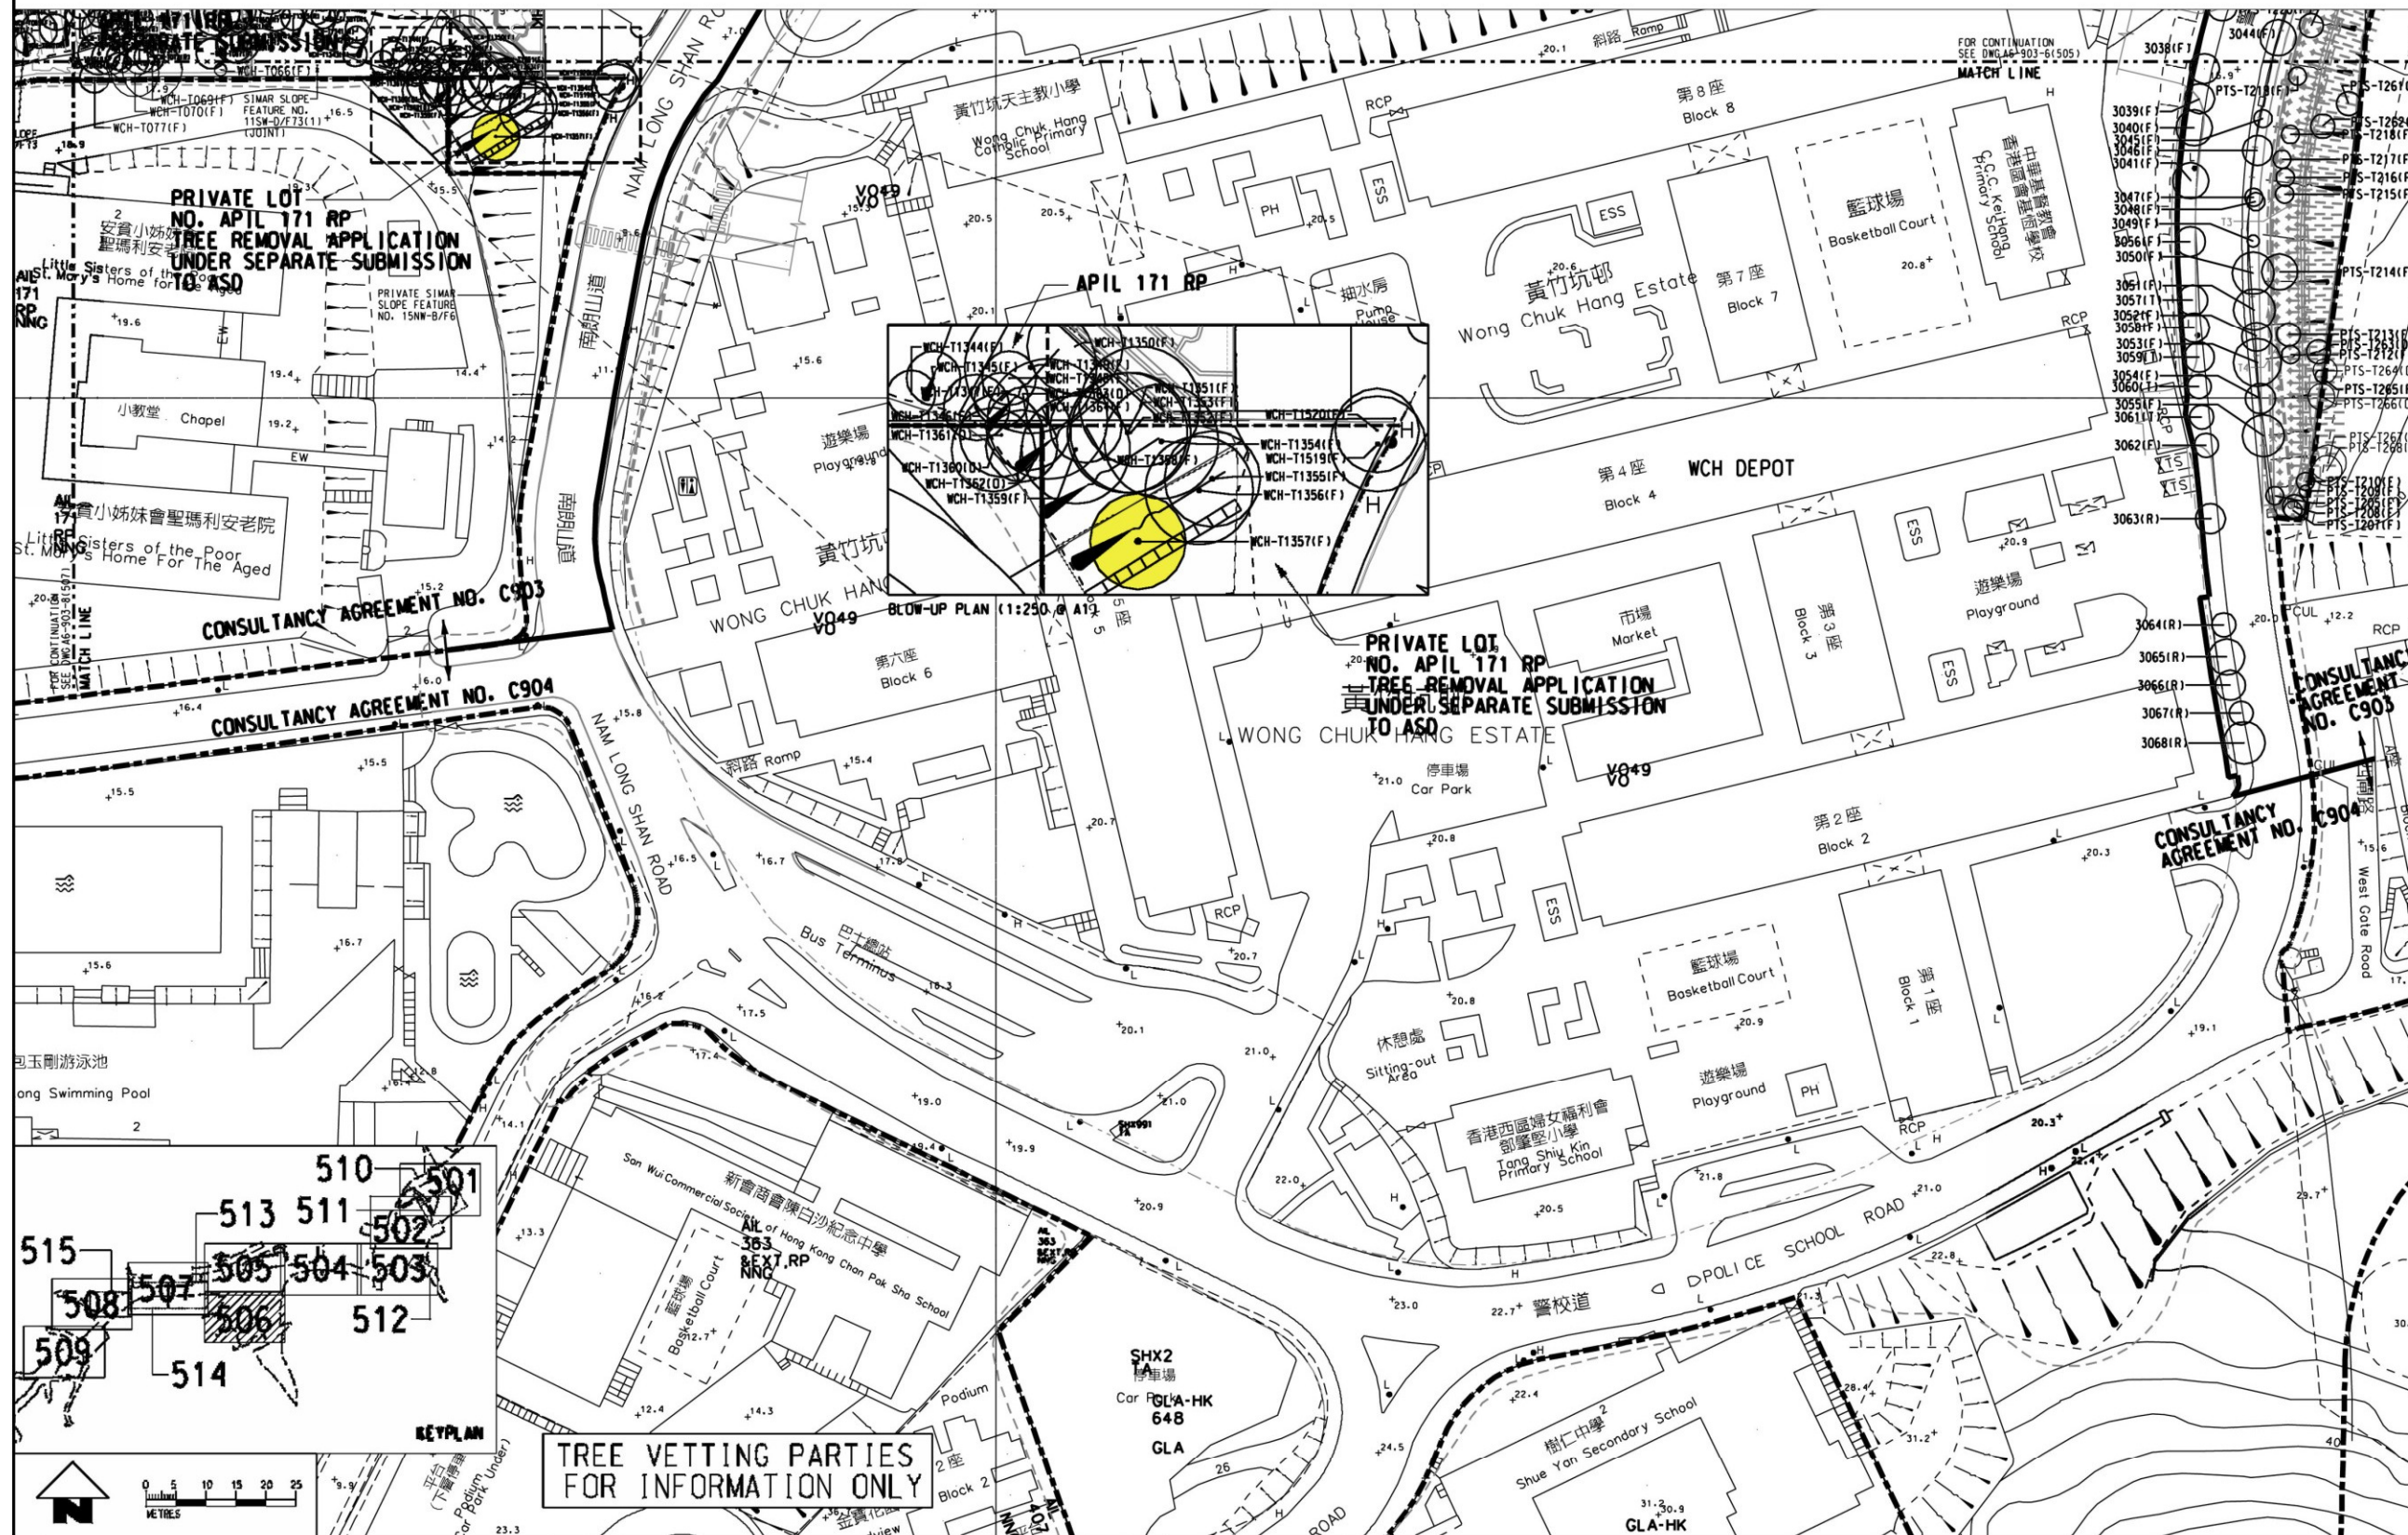


- LEGEND:**
- █ GAZETAL BOUNDARY
  - - - TREE SURVEY BOUNDARY
  - - - DIVIDING LINE FOR DEPARTMENTAL RESPONSIBILITIES TO ADVISE LANDSD (LCSO TO ADVISE LANDSD FOR TREES UP TO 5m FROM KERB OF PUBLIC ROAD)
  - ▭ PRIVATE LOT UNDER SEPARATE SUBMISSION TO ASD
  - ▭ PROPOSED LAYOUT
  - EXISTING TREES
  - DBH > 500mm
  - DBH > 1,000mm
  - Registered OVT
  - Rare and/or Protected Tree

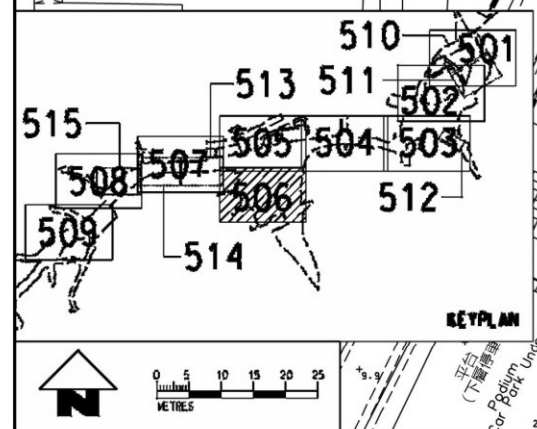

TREE VETTING PARTIES FOR INFORMATION ONLY

Rev	Date	Drawn/Description	Chk'd/App'd

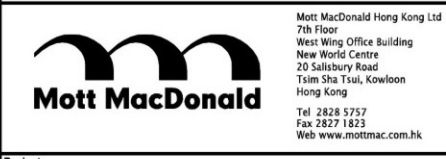

Client  
**CONSULTANCY AGREEMENT NO. NEX/2301**  
**SOUTH ISLAND LINE (EAST)**  
**ENVIRONMENTAL IMPACT ASSESSMENT**


Title  
**Tree Plans Contract 903**  
**Nam Fung Portal to**  
**Aberdeen Channel Bridge**

Designed	Eng.Chk.			
Drawn EIK	03/10	Coordination		
Dwg.Chk. ELK	03/10	Approved C.J.F.	03/10	
Scale As Shown	Project CAD File	Status		
Drawing No. A6-903-7 (506)		Rev		



© COPYRIGHT RESERVED



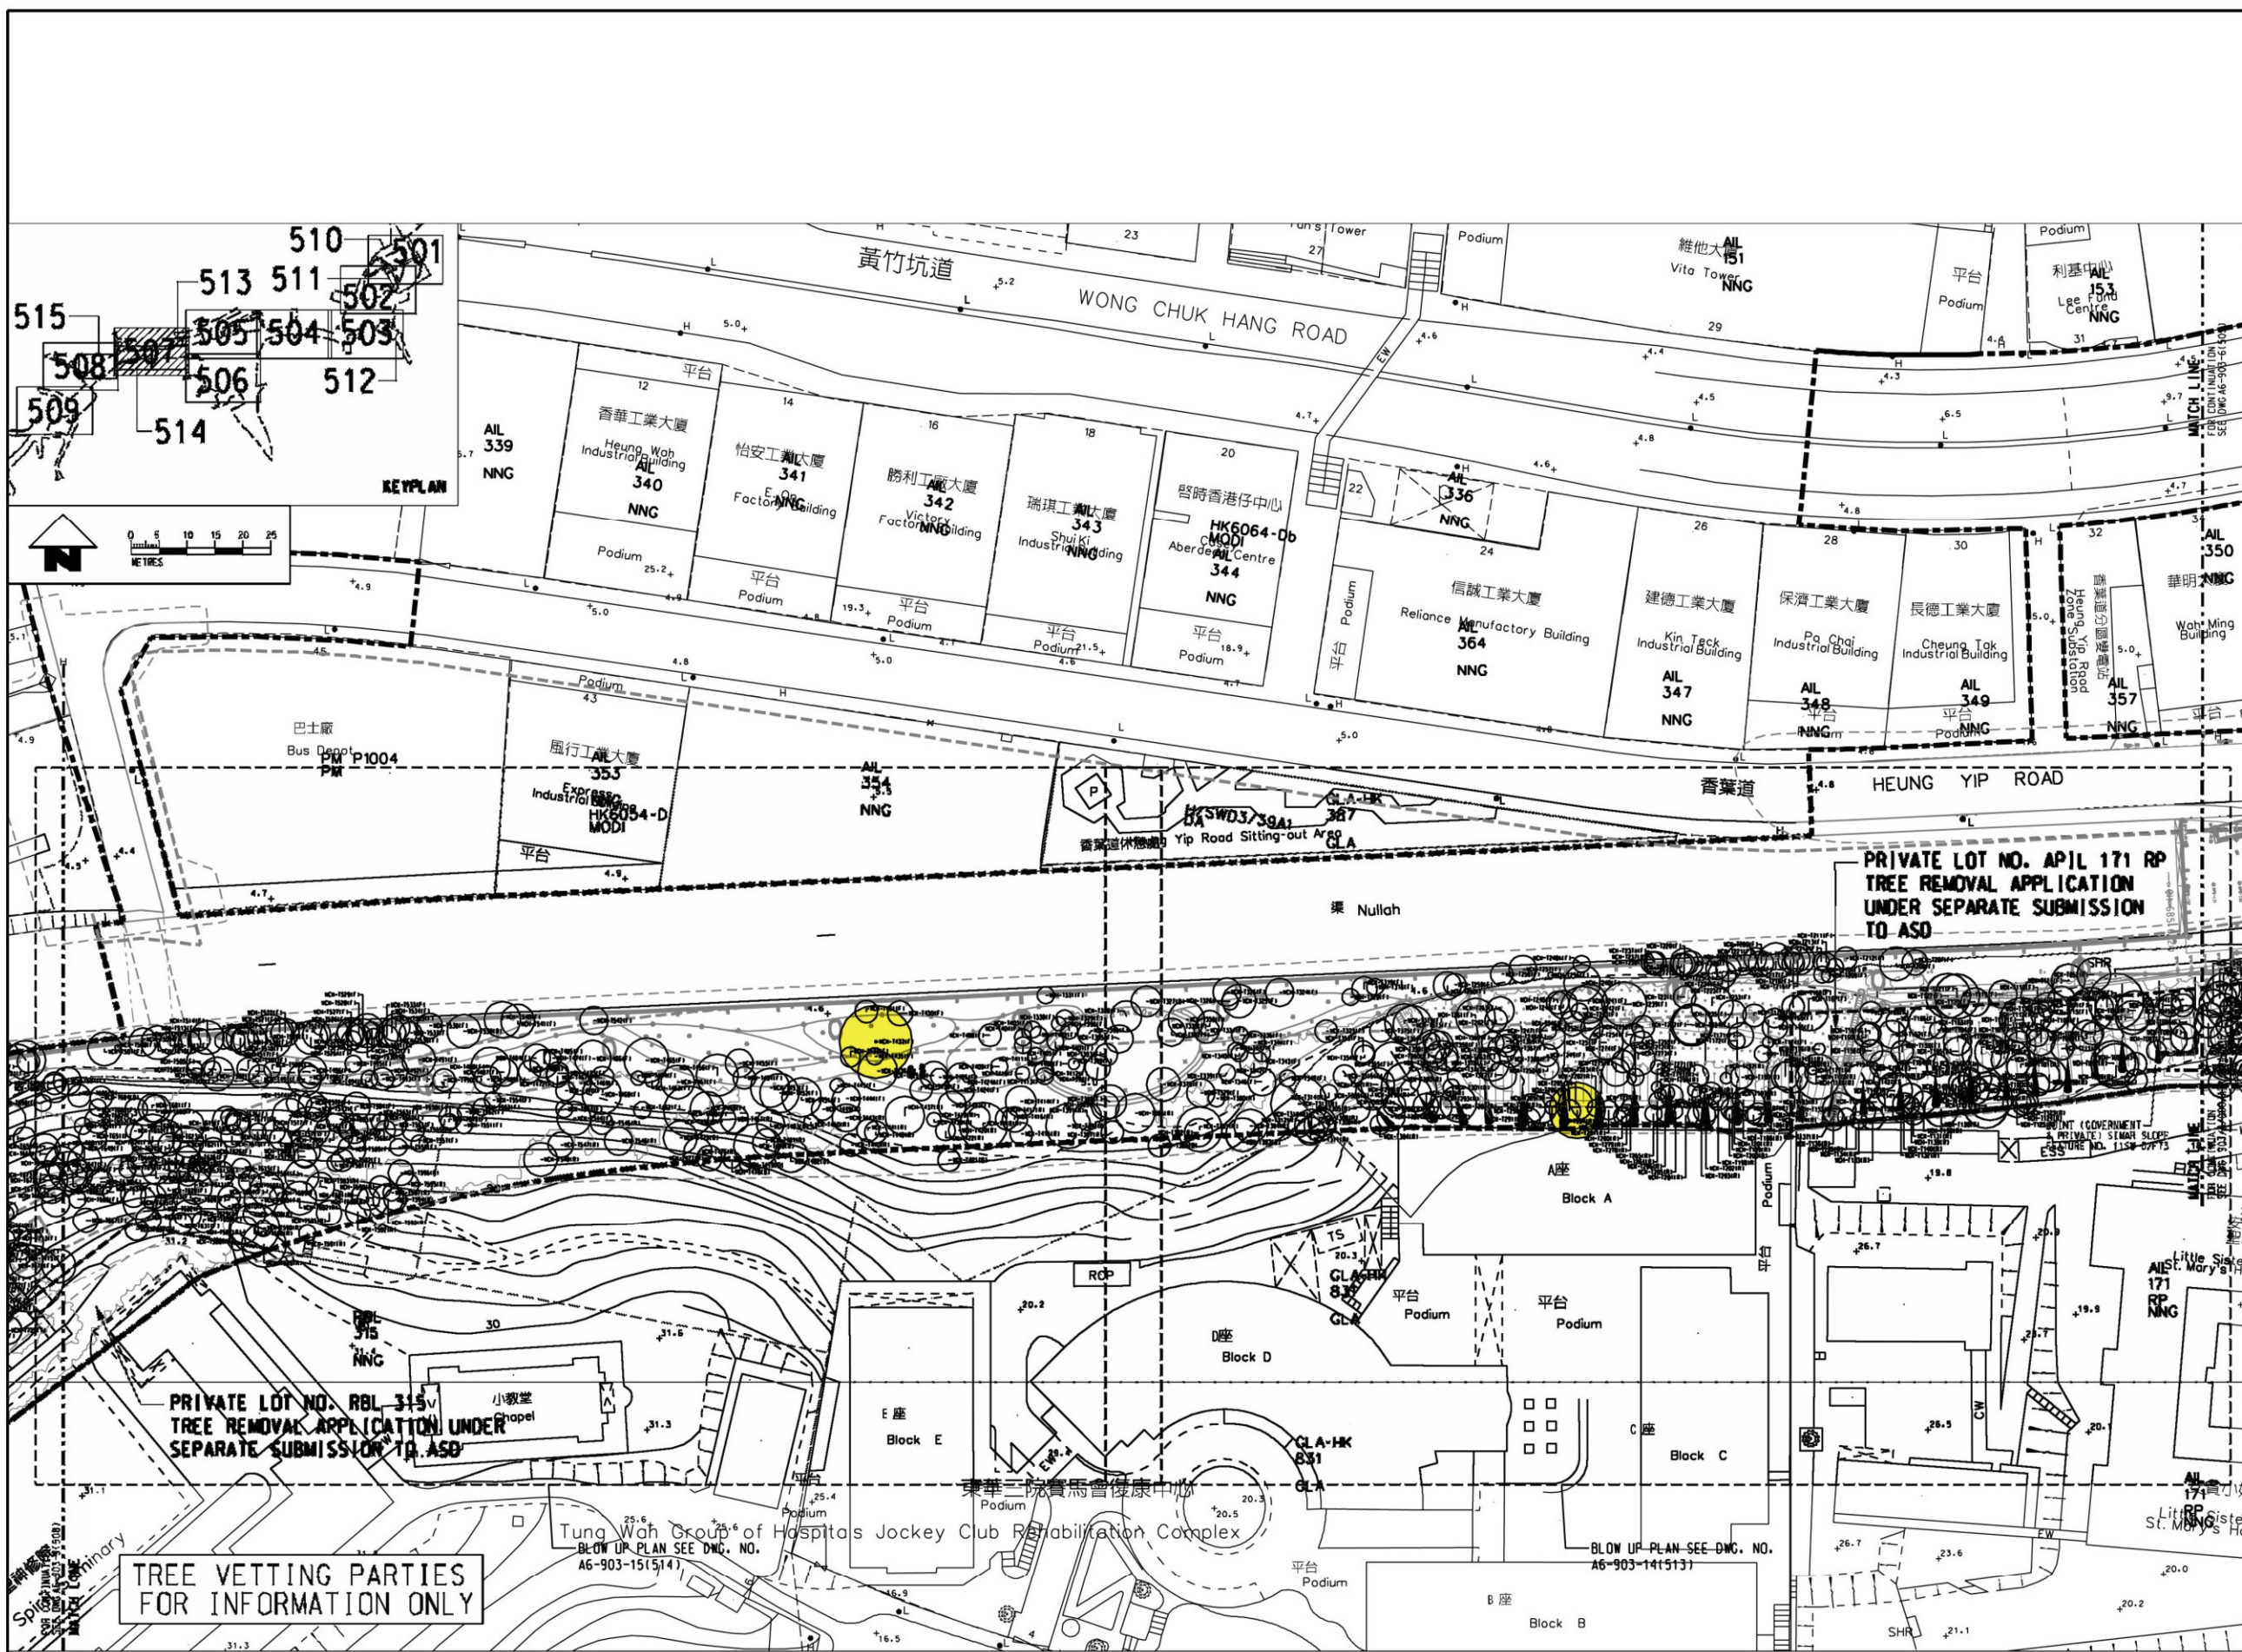

- LEGEND:**
- █ GAZETAL BOUNDARY
  - - - TREE SURVEY BOUNDARY
  - - - DIVIDING LINE FOR DEPARTMENTAL RESPONSIBILITIES TO ADVISE LANDSD (LCSD TO ADVISE LANDSD FOR TREES UP TO 5m FROM KERB OF PUBLIC ROAD)
  - ▭ PRIVATE LOT UNDER SEPERATE SUBMISSION TO ASD
  - ▭ PROPOSED LAYOUT
  - EXISTING TREES
  - DBH > 500mm
  - DBH > 1,000mm
  - Registered OVT
  - Rare and/or Protected Tree

PRIVATE LOT NO. APIL 171 RP  
TREE REMOVAL APPLICATION  
UNDER SEPERATE SUBMISSION  
TO ASD

PRIVATE LOT NO. RBL 315V  
TREE REMOVAL APPLICATION UNDER  
SEPERATE SUBMISSION TO ASD

TREE VETTING PARTIES  
FOR INFORMATION ONLY

Rev	Date	Drawn	Description	Ch'k'd	App'd




Project  
CONSULTANCY AGREEMENT NO. NEX/2301  
SOUTH ISLAND LINE (EAST)  
ENVIRONMENTAL IMPACT ASSESSMENT

Title  
Tree Plans Contract 903  
Nam Fung Portal to  
Aberdeen Channel Bridge



Designed	Eng.Chk.			
Drawn	EIK	03/10	Coordination	
Dwg.Chk.	ELK	03/10	Approved	CJF 03/10
Scale	As Shown	Project	CAD File	Status
Drawing No.	A6-903-8 (507)			Rev



© COPYRIGHT RESERVED

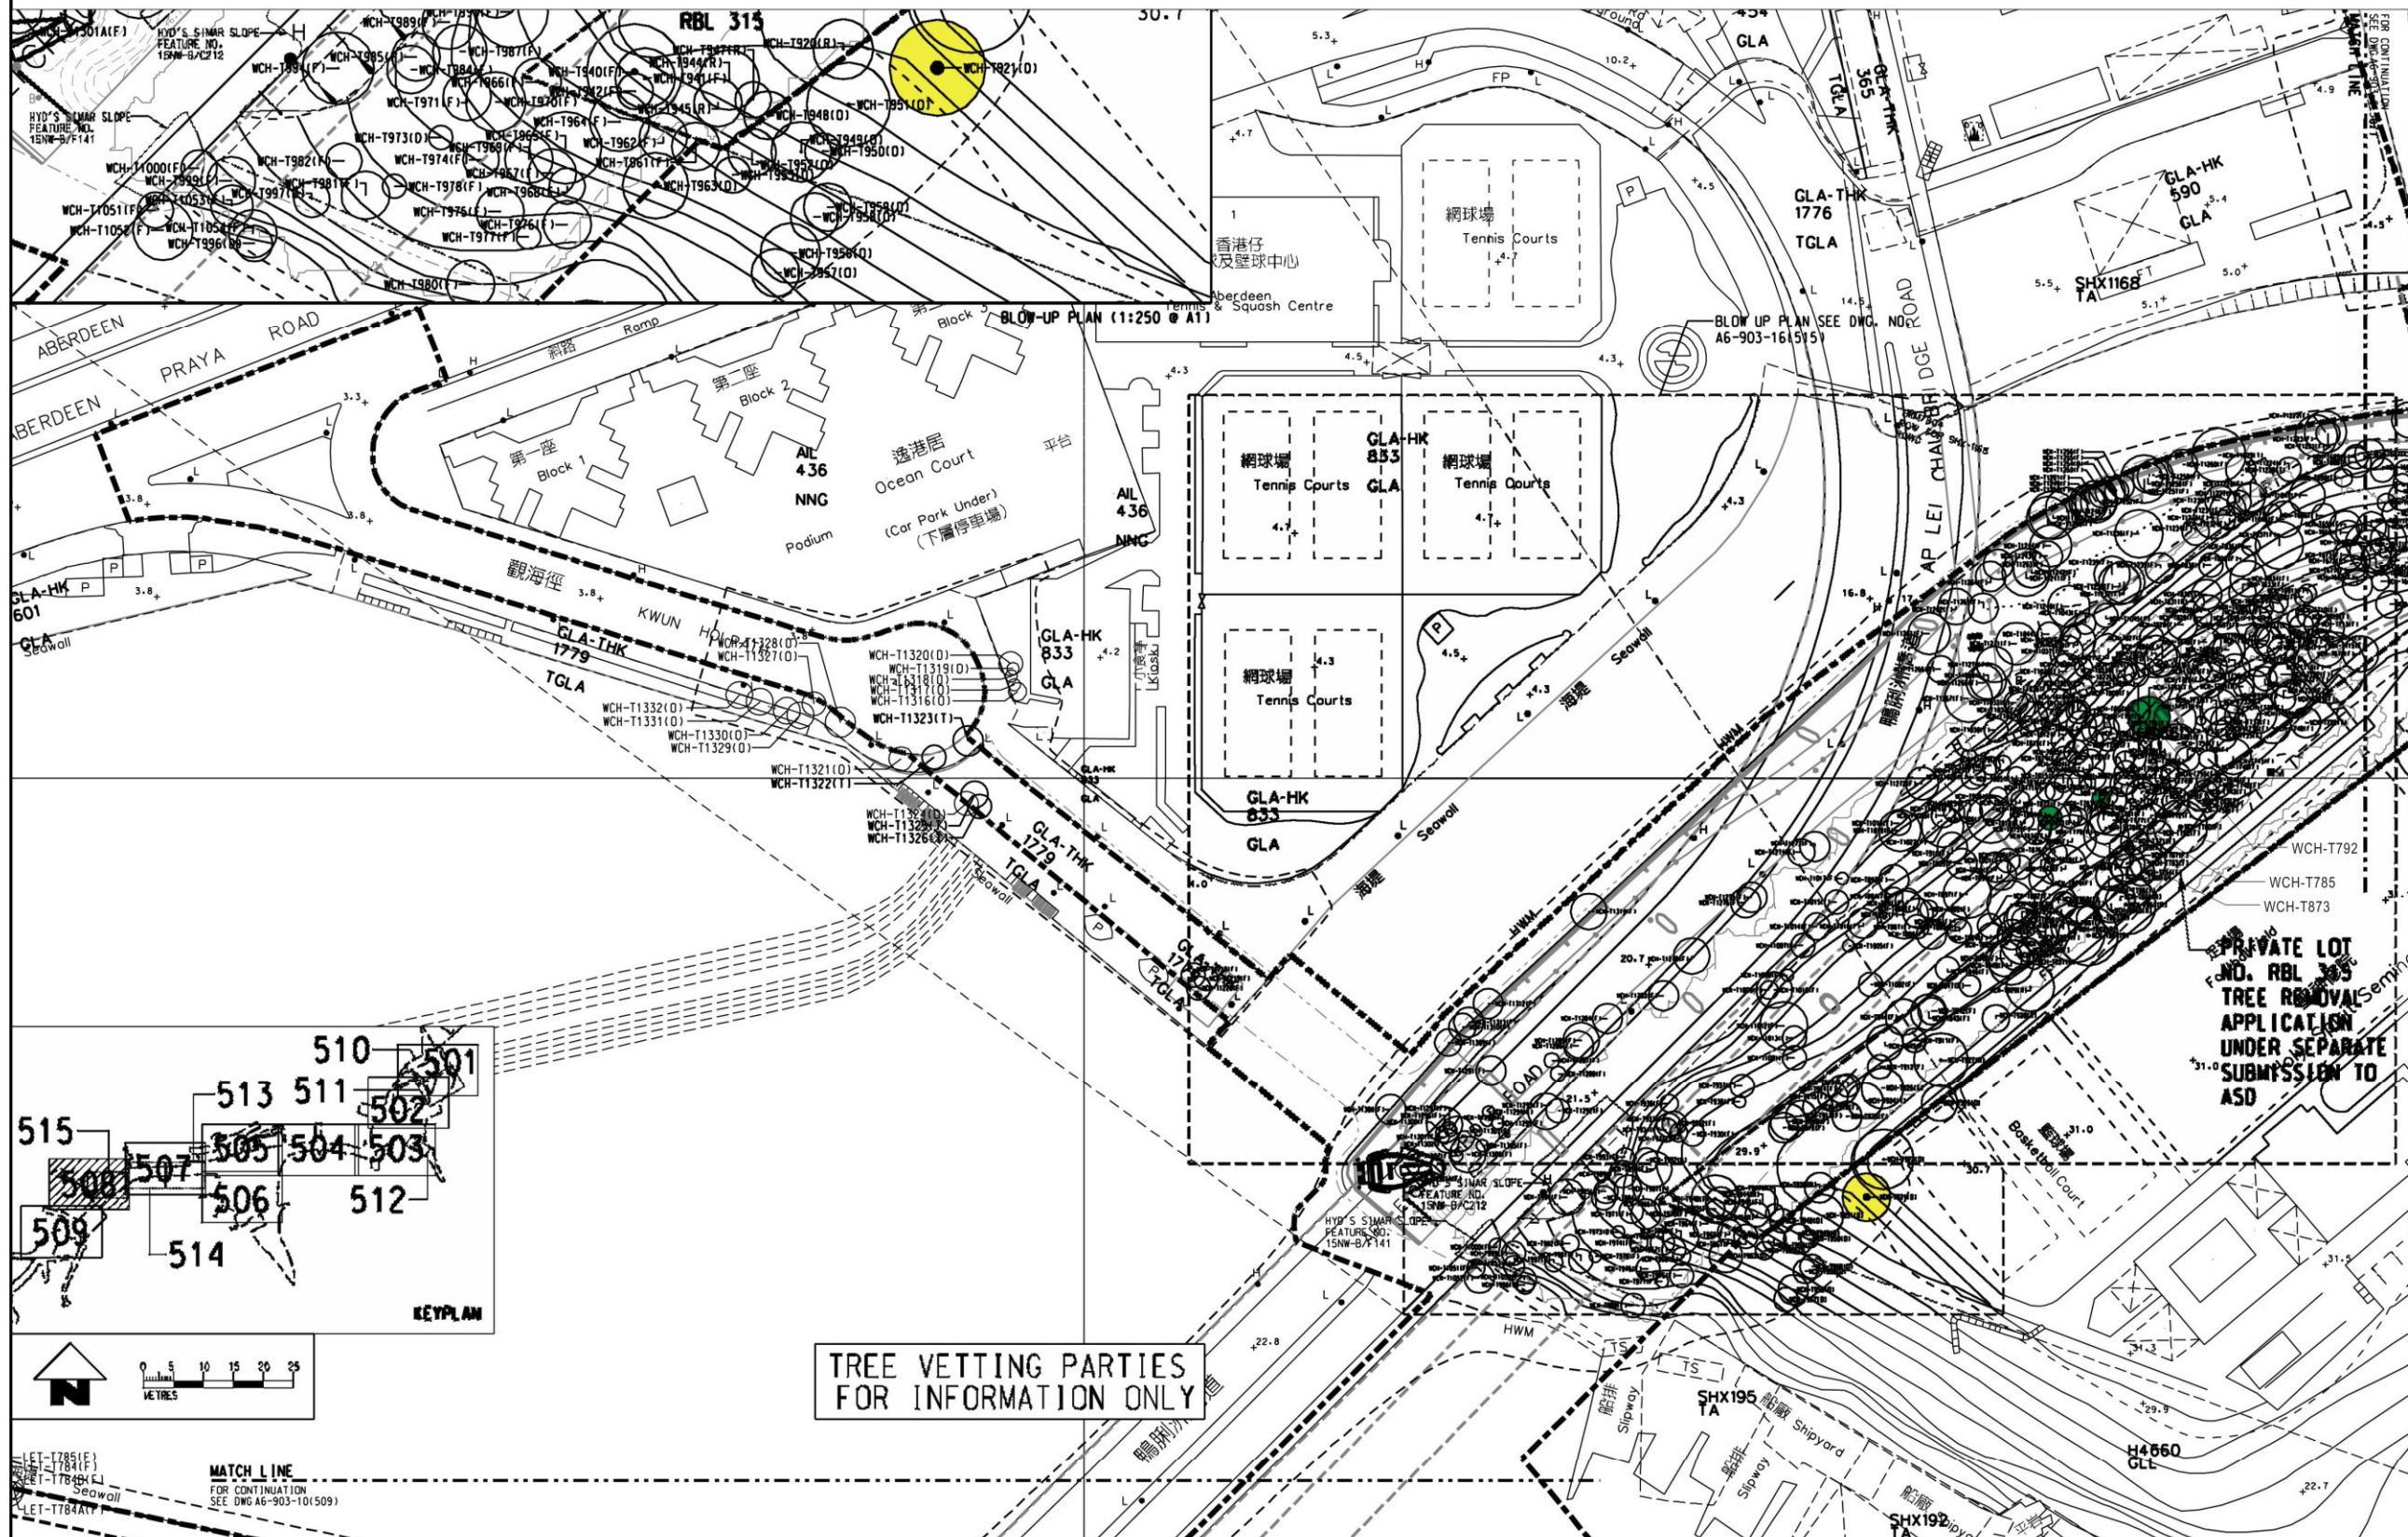

- LEGEND:**
- █ GAZETAL BOUNDARY
  - - - TREE SURVEY BOUNDARY
  - - - DIVIDING LINE FOR DEPARTMENTAL RESPONSIBILITIES TO ADVISE LANDSD (LCSO TO ADVISE LANDSD FOR TREES UP TO 5m FROM KERB OF PUBLIC ROAD)
  - ▭ PRIVATE LOT UNDER SEPARATE SUBMISSION TO ASD
  - ▭ PROPOSED LAYOUT
  - EXISTING TREES
  - DBH > 500mm
  - DBH > 1,000mm
  - Registered OVT
  - Rare and/or Protected Tree

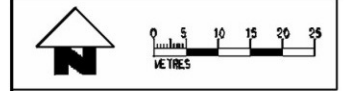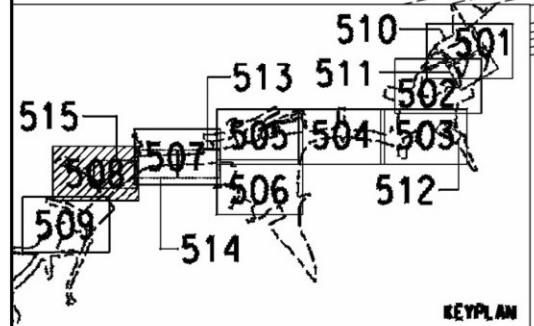

MATCH LINE FOR CONTINUATION SEE DWG A6-903-10(509)

TREE VETTING PARTIES FOR INFORMATION ONLY

PRIVATE LOT NO. RBL 305 TREE REMOVAL APPLICATION UNDER SEPARATE SUBMISSION TO ASD

Rev	Date	Drawn/Description	Ch'kd/App'd




Project  
 CONSULTANCY AGREEMENT NO. NEX/2301  
 SOUTH ISLAND LINE (EAST)  
 ENVIRONMENTAL IMPACT ASSESSMENT

Title  
 Tree Plans Contract 903  
 Nam Fung Portal to  
 Aberdeen Channel Bridge

Designated	Drawn	Dwg.Chk.	Scale	Drawing No.	Eng.Chk.	Status	Rev
	EIK	03/10	As Shown	A6-903-9 (508)	Coordination		
	ELK	03/10	Project		Approved	CJF	03/10
			CAD File				

© COPYRIGHT RESERVED



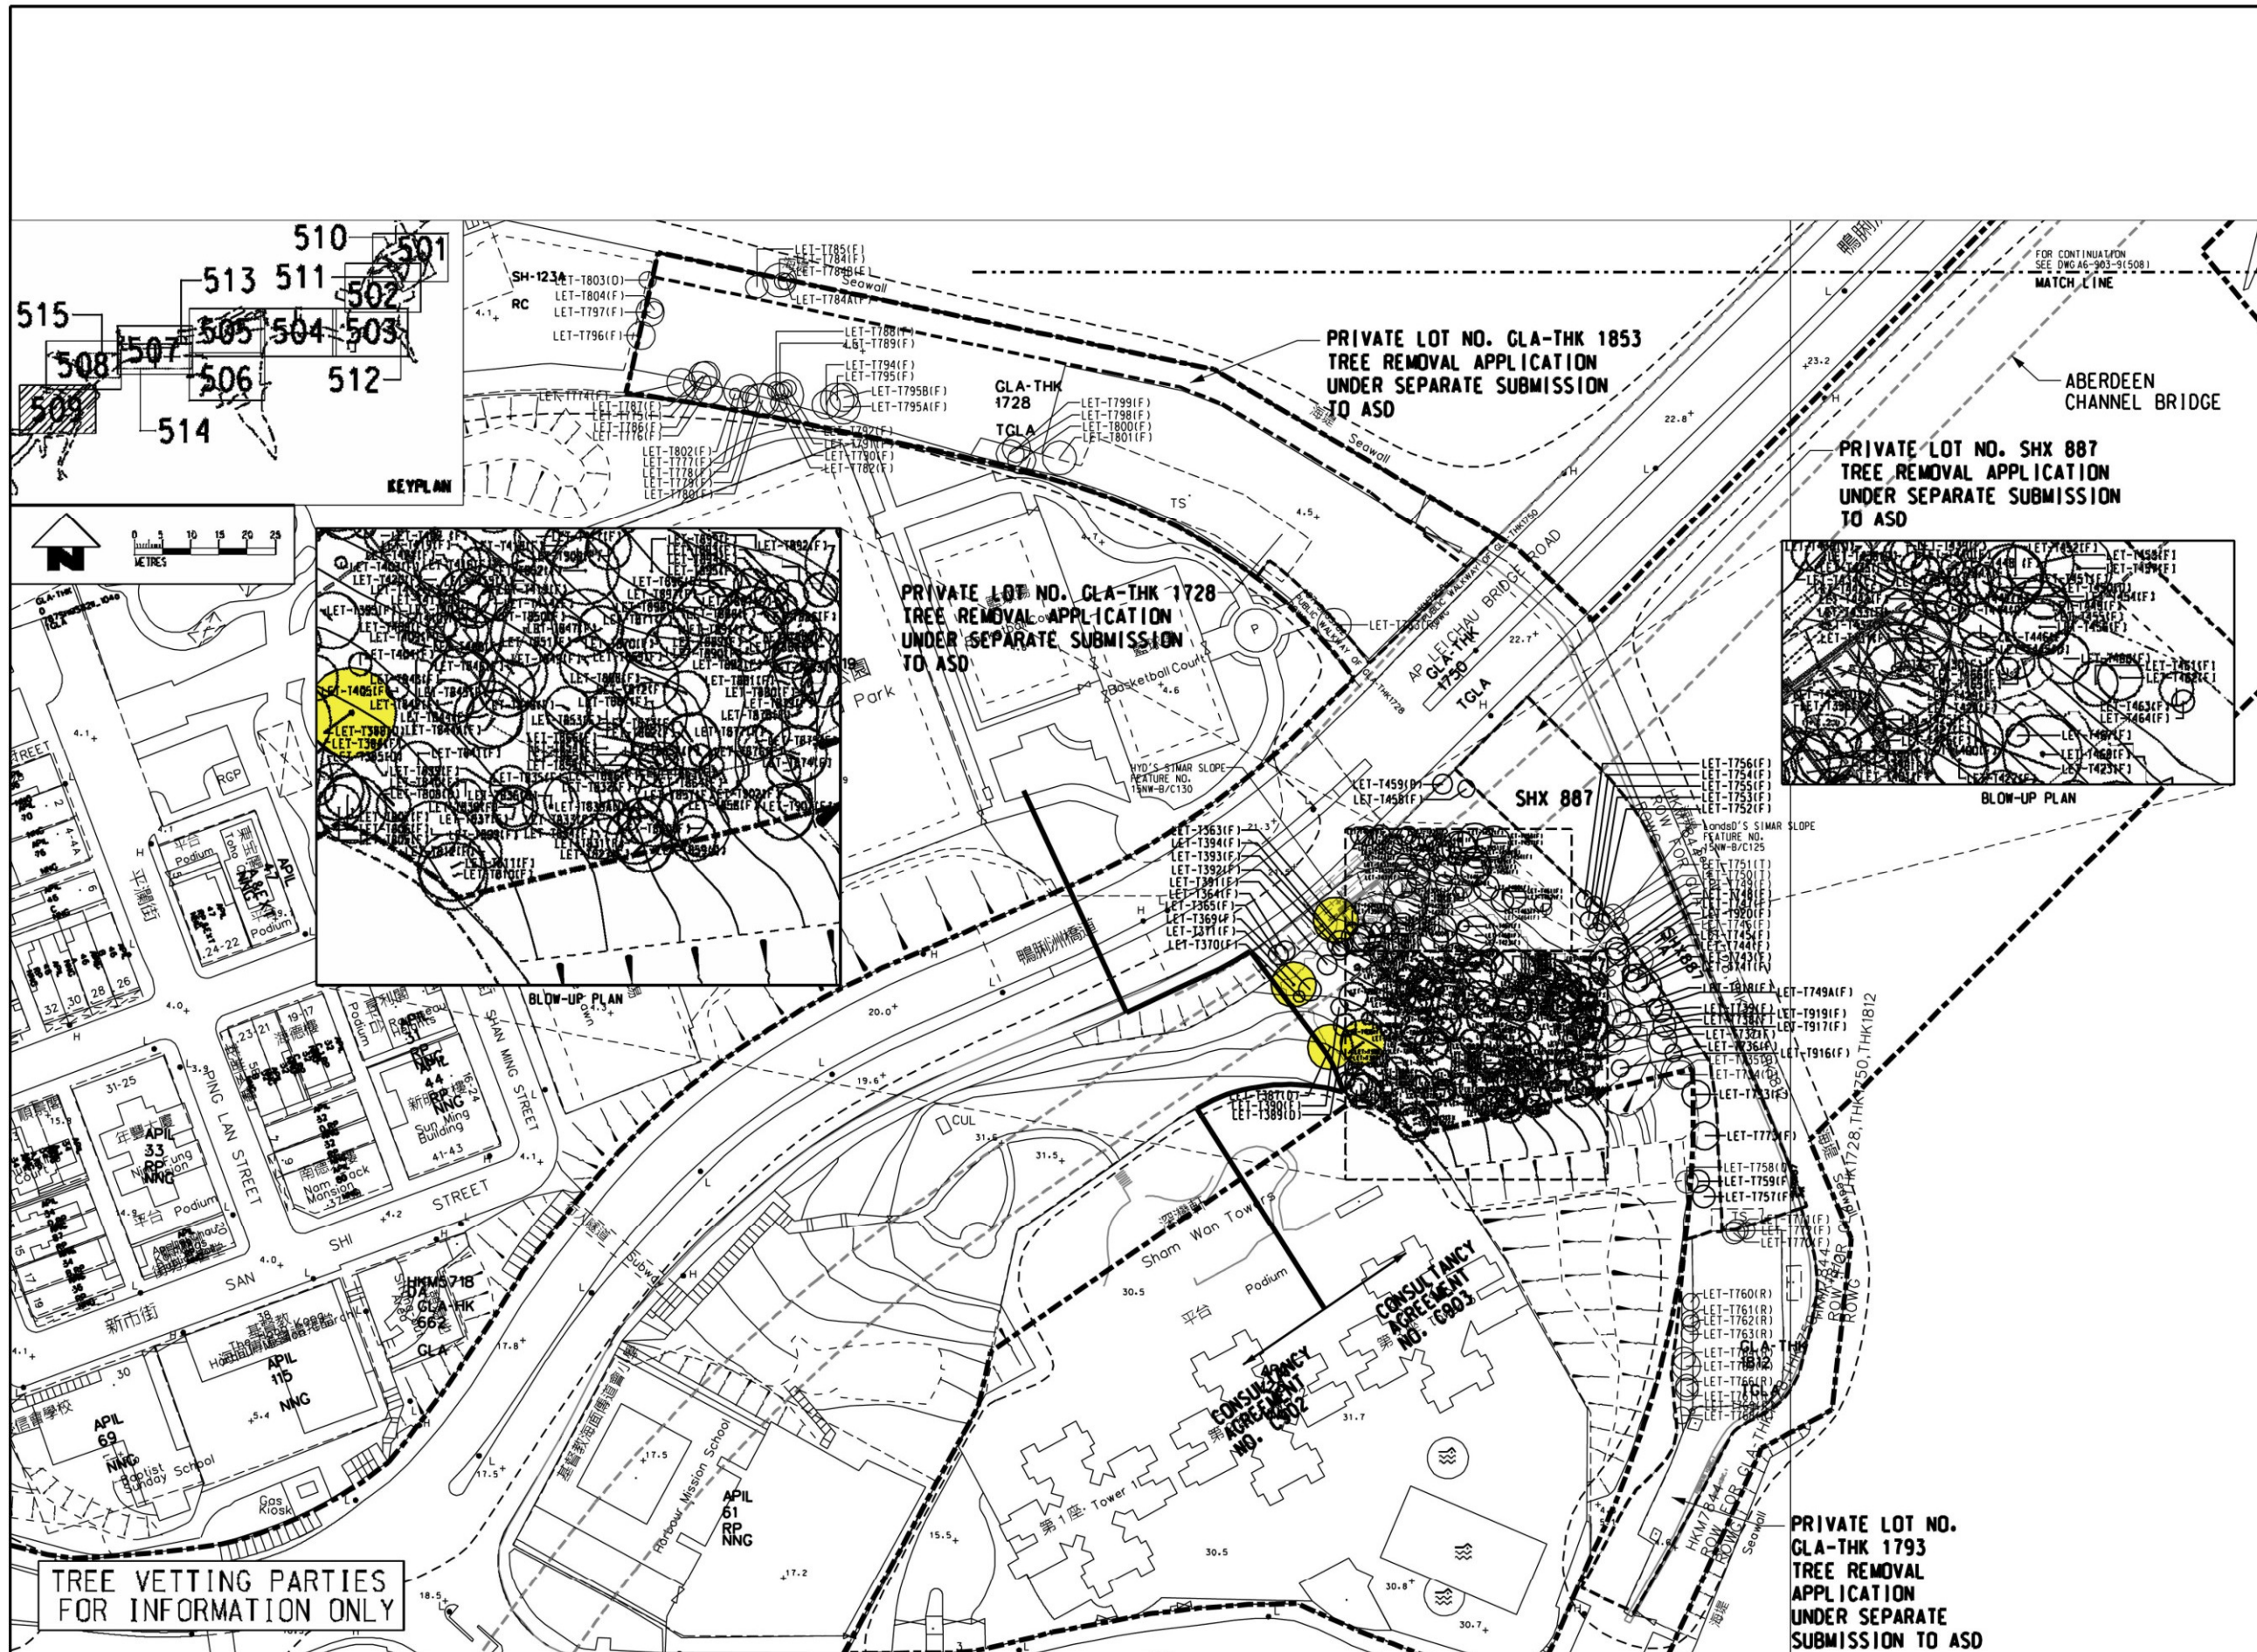

- LEGEND:**
- █ GAZETAL BOUNDARY
  - - - TREE SURVEY BOUNDARY
  - DIVIDING LINE FOR DEPARTMENTAL RESPONSIBILITIES TO ADVISE LANDSD (LCSD TO ADVISE LANDSD FOR TREES UP TO 5m FROM KERB OF PUBLIC ROAD)
  - ▭ PRIVATE LOT UNDER SEPERATE SUBMISSION TO ASD
  - ▭ PROPOSED LAYOUT
  - EXISTING TREES
  - DBH > 500mm
  - DBH > 1,000mm
  - Registered OVT
  - Rare and/or Protected Tree

Rev	Date	Drawn/Description	Chk'd/App'd




Project  
CONSULTANCY AGREEMENT NO. NEX/2301  
SOUTH ISLAND LINE (EAST)  
ENVIRONMENTAL IMPACT ASSESSMENT

Title  
Tree Plans Contract 903  
Nam Fung Portal to  
Aberdeen Channel Bridge

Designed	Eng.Chk.			
Drawn	EIK	03/10	Coordination	
Dwg.Chk.	ELK	03/10	Approved	CJF 03/10
Scale	As Shown	Project	CAD File	Status
Drawing No.	A6-903-10 (509)			Rev

ADI  
© COPYRIGHT RESERVED

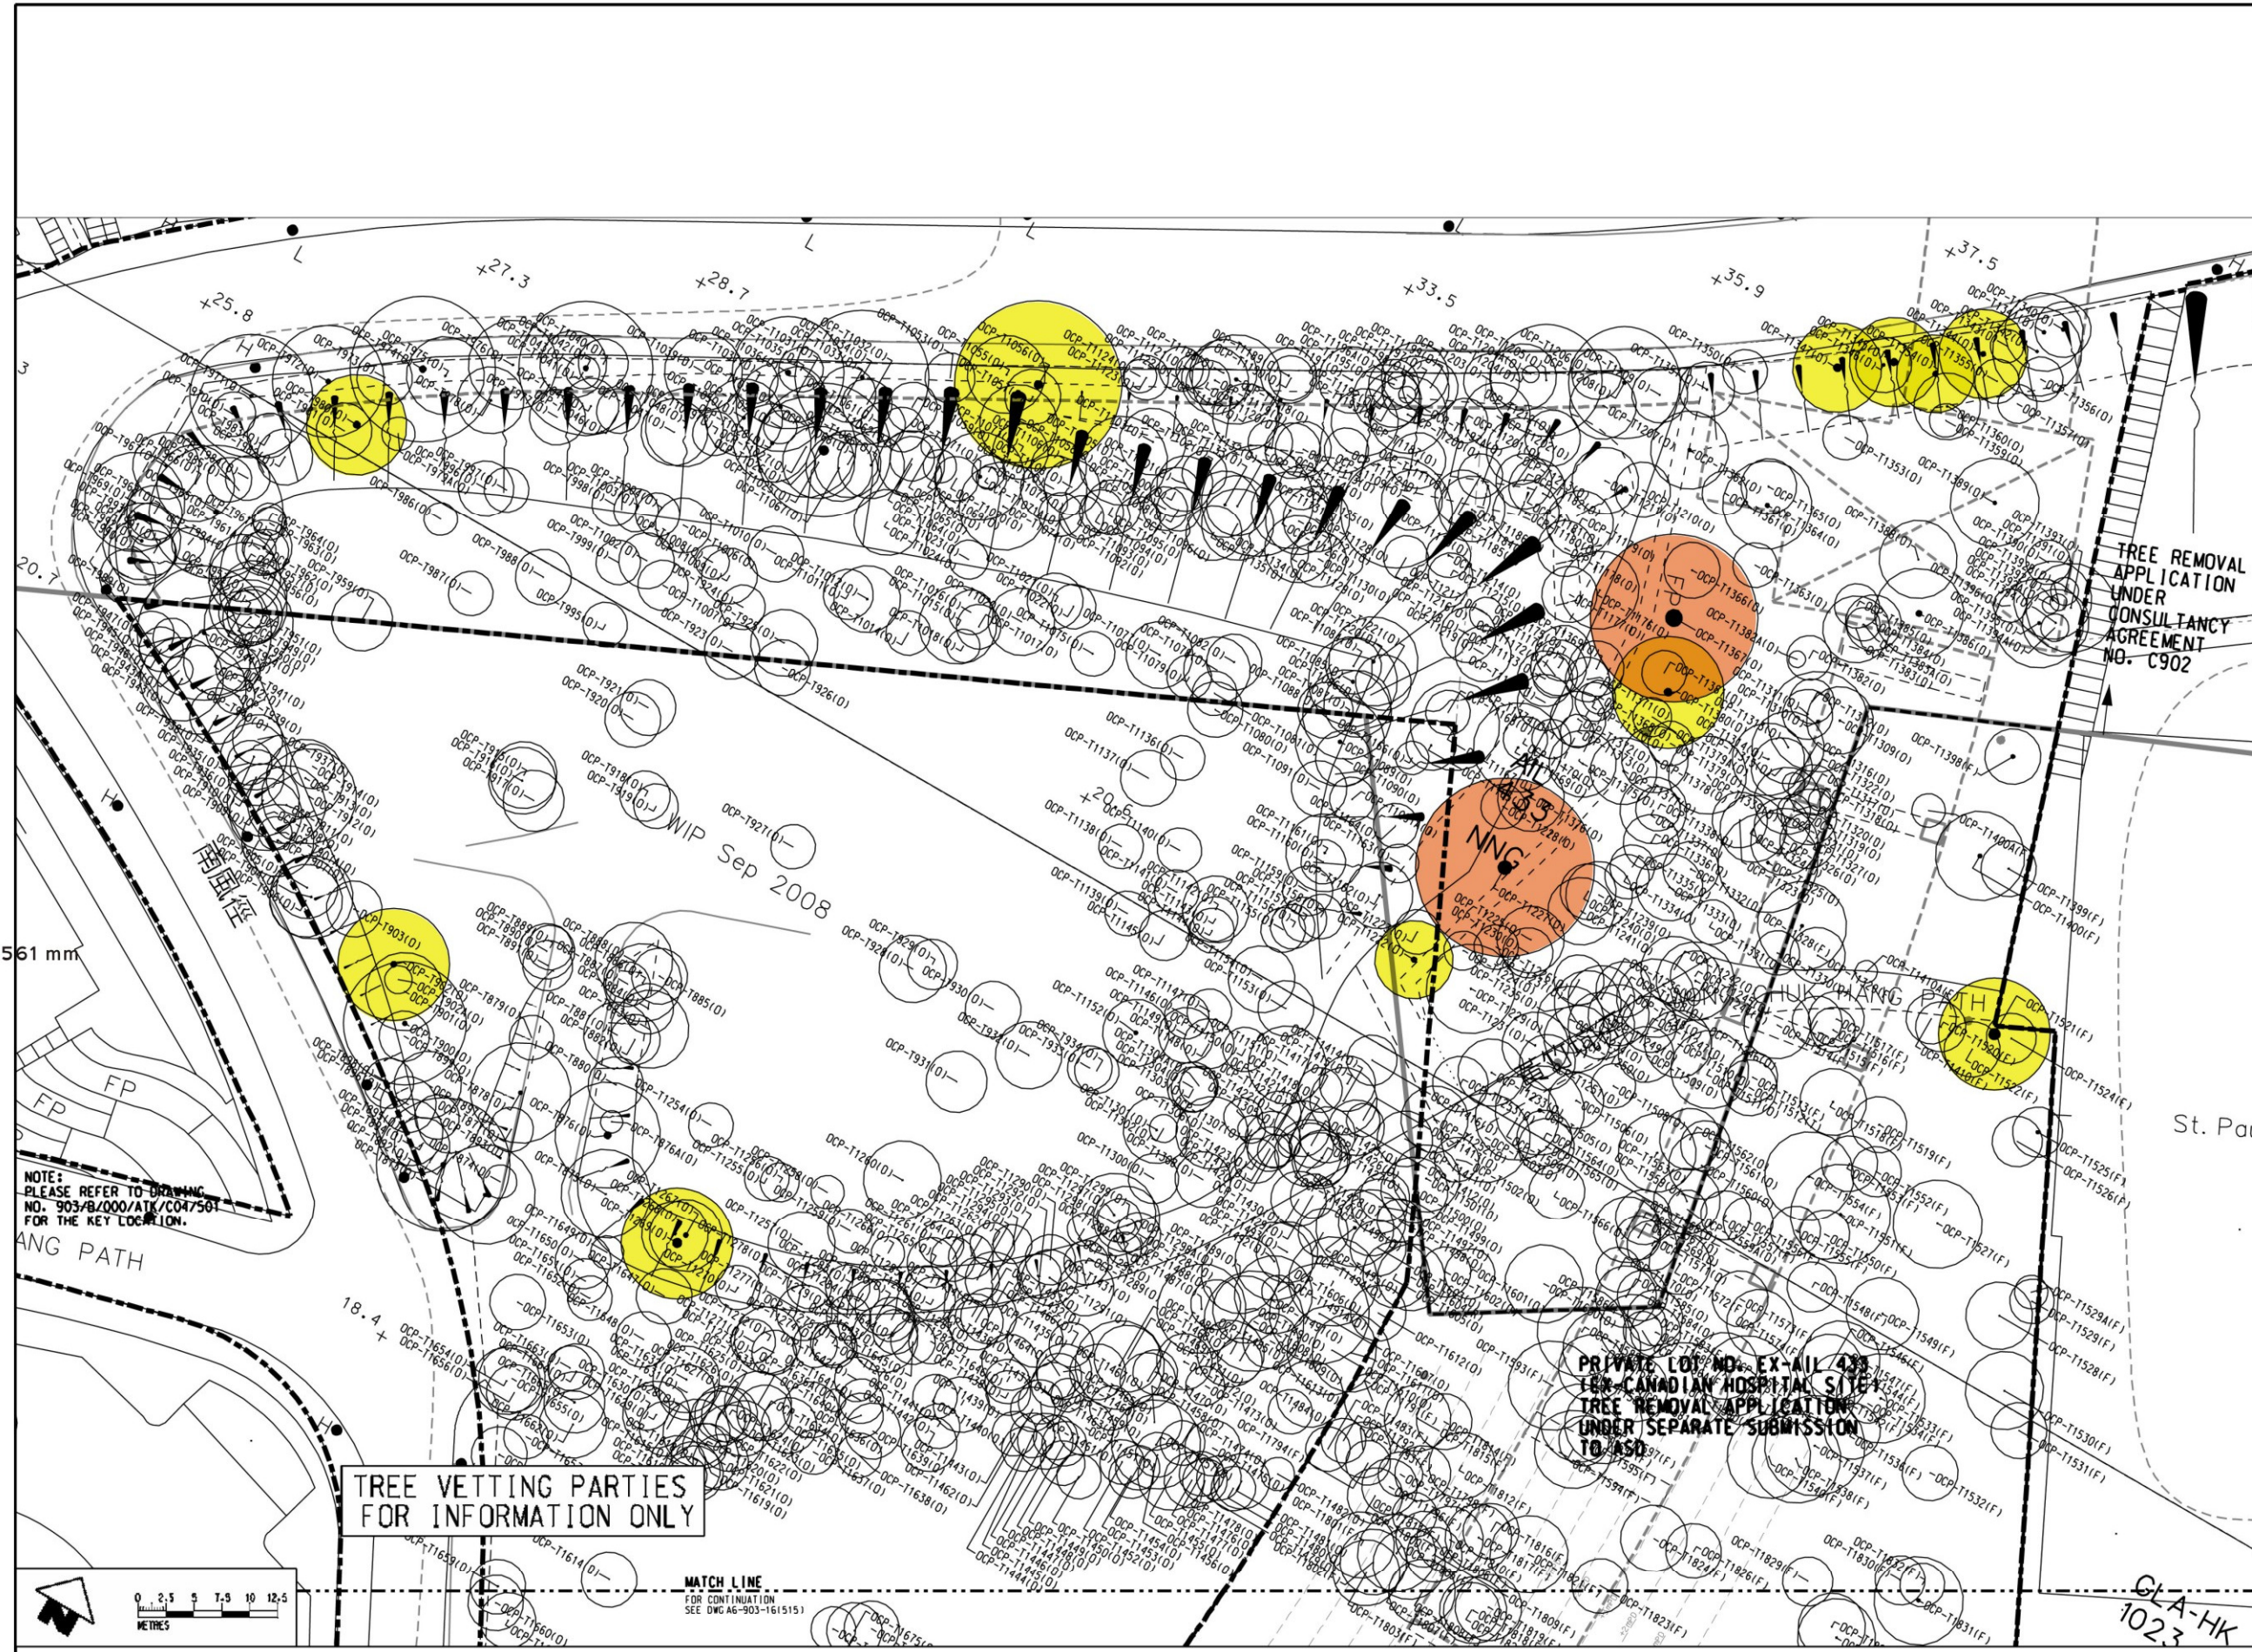

- LEGEND:**
- █ GAZETTEL BOUNDARY
  - - - TREE SURVEY BOUNDARY
  - DIVIDING LINE FOR DEPARTMENTAL RESPONSIBILITIES TO ADVISE LANDSD (LCSD TO ADVISE LANDSD FOR TREES UP TO 5m FROM KERB OF PUBLIC ROAD)
  - ▭ PRIVATE LOT UNDER SEPERATE SUBMISSION TO ASD
  - ▭ PROPOSED LAYOUT
  - EXISTING TREES
  - DBH > 500mm
  - DBH > 1,000mm
  - Registered OVT
  - Rare and/or Protected Tree


NOTE:  
PLEASE REFER TO DRAWING  
NO. 903-B/000/ATK/C047501  
FOR THE KEY LOCATION.

TREE VETTING PARTIES  
FOR INFORMATION ONLY

MATCH LINE  
FOR CONTINUATION  
SEE DWG A6-903-161515



Rev	Date	Drawn/Description	Chk'd/App'd

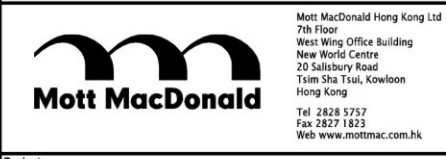


Project  
**CONSULTANCY AGREEMENT NO. NEX/2301  
SOUTH ISLAND LINE (EAST)  
ENVIRONMENTAL IMPACT ASSESSMENT**

Title  
**Tree Plans Contract 903  
Nam Fung Portal to  
Aberdeen Channel Bridge**

Designed	Eng.Chk.			
Drawn EIK	03/10 Coordination			
Dwg.Chk. ELK	03/10 Approved	CJF	03/10	
Scale As Shown	Project CAD File			Status
Drawing No. A6-903-11 (510)				Rev



© COPYRIGHT RESERVED

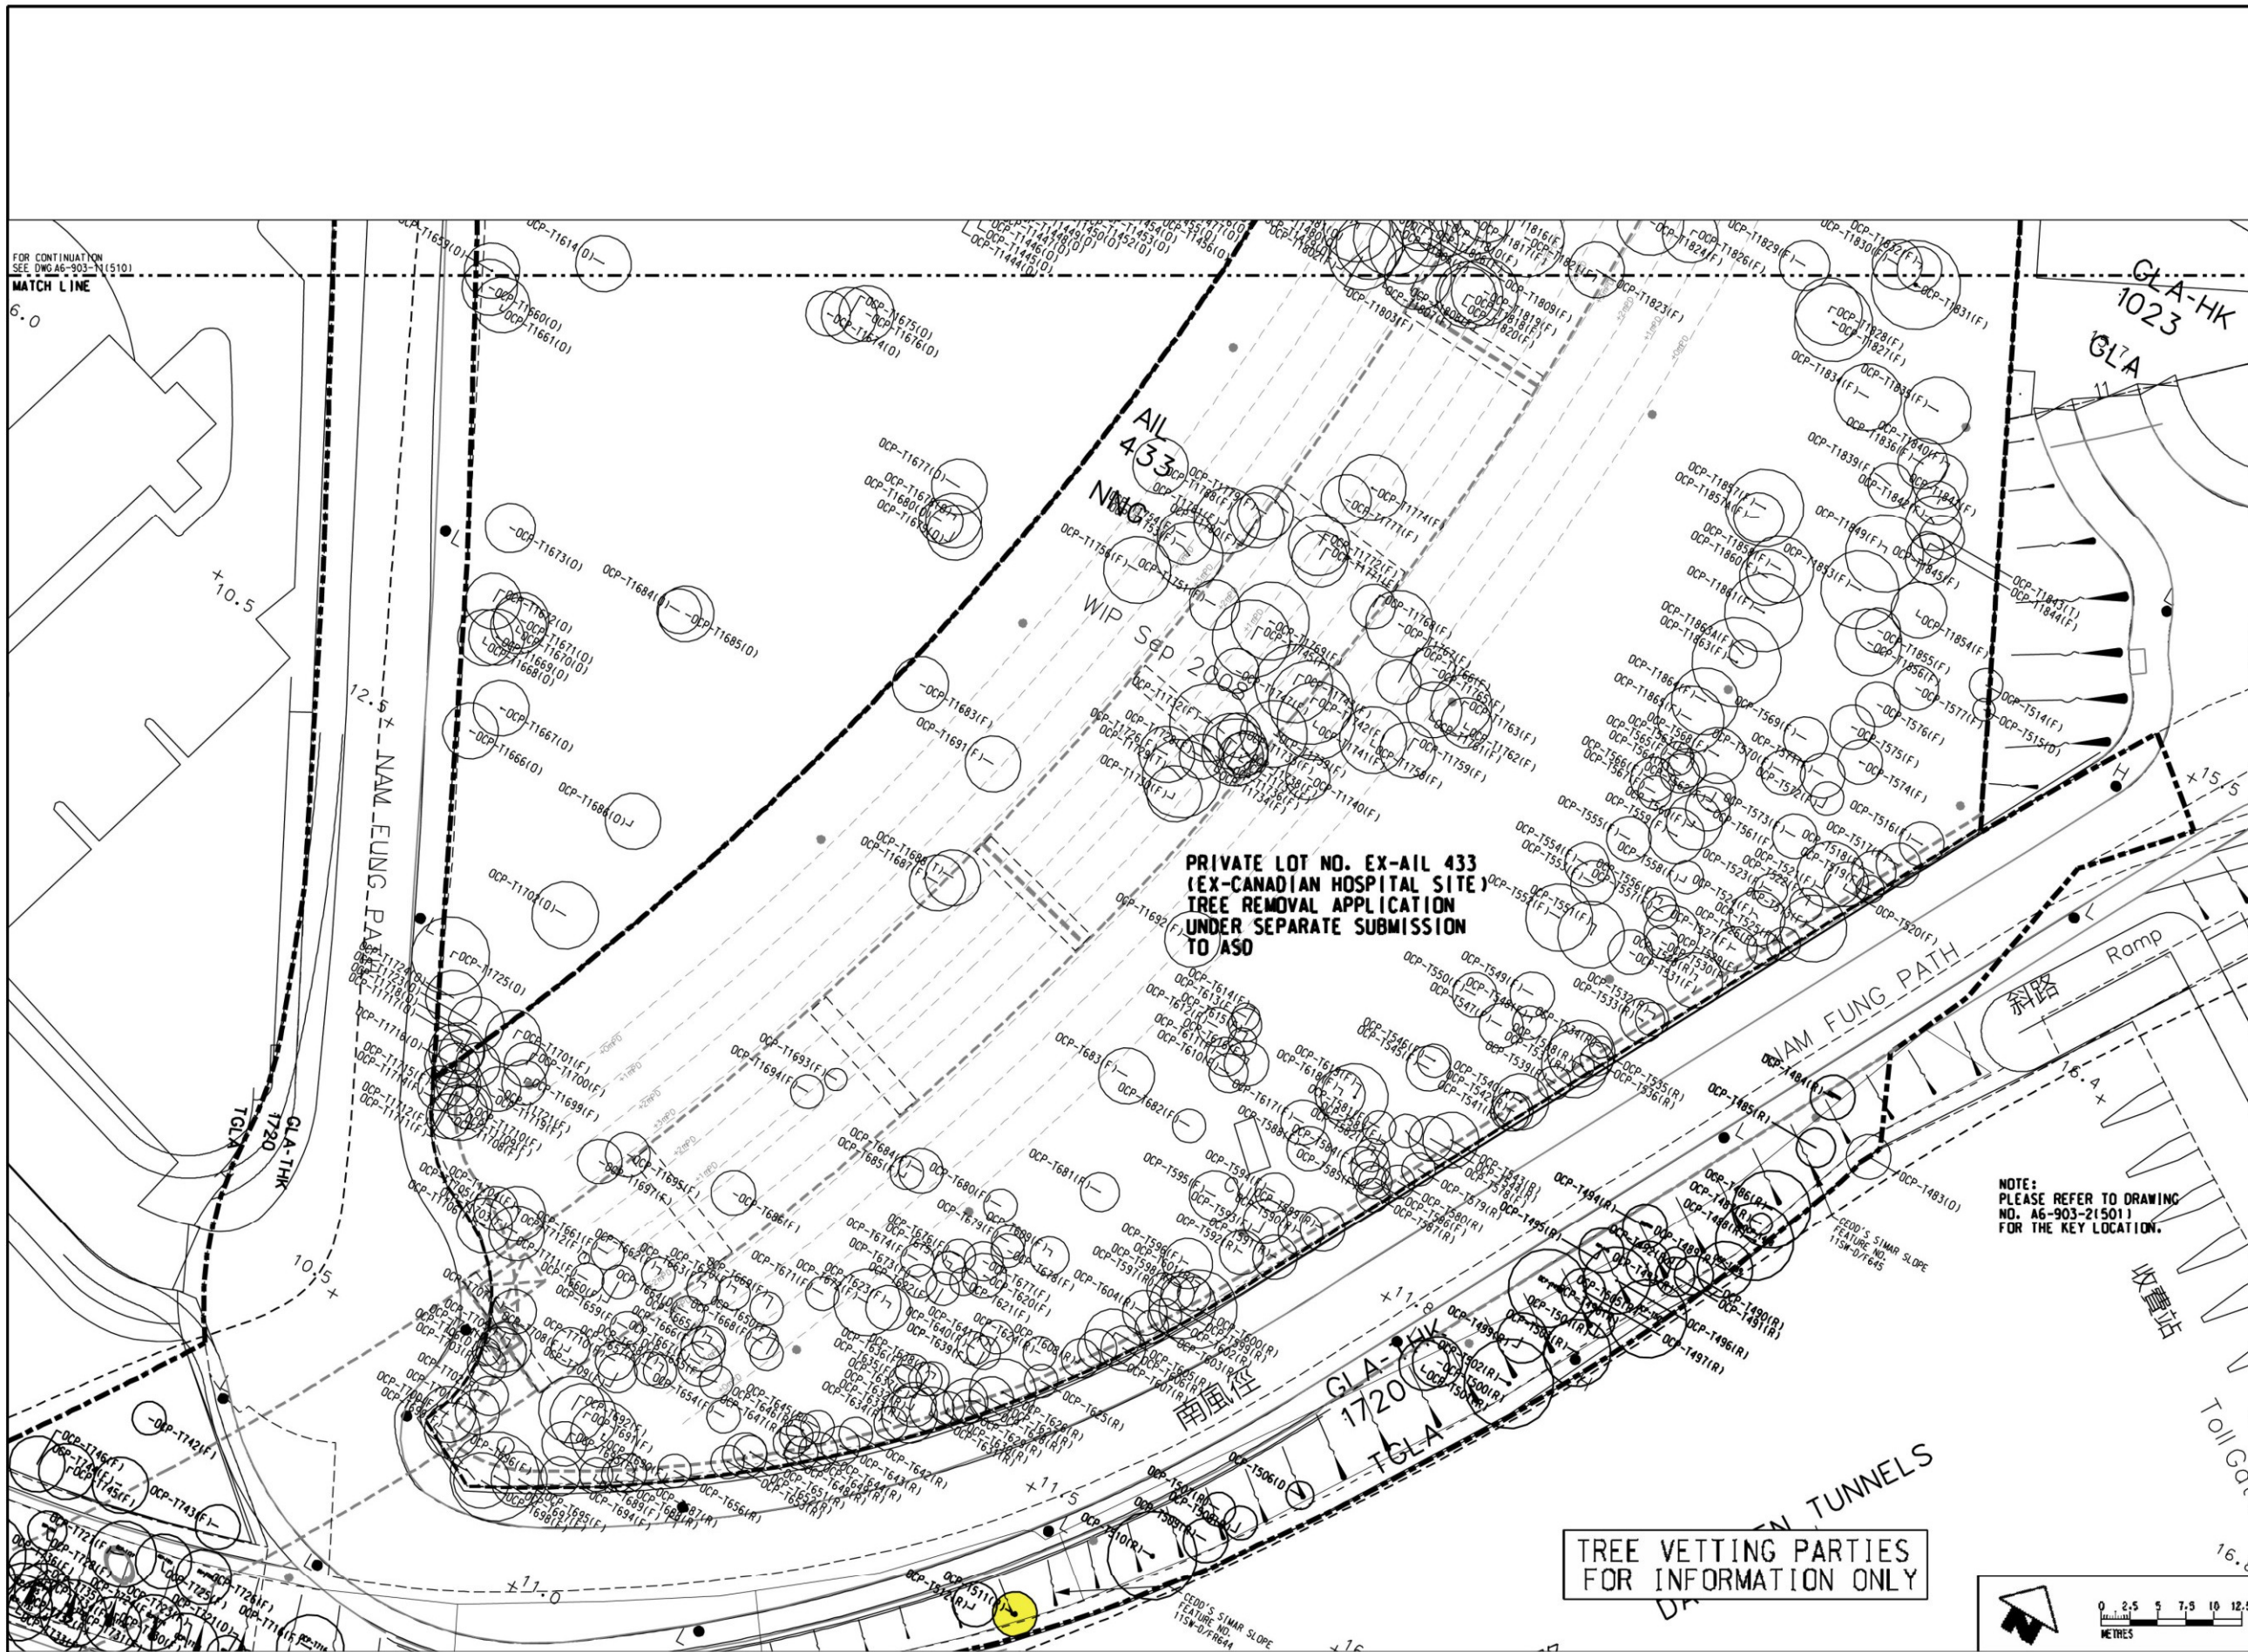

- LEGEND:**
- █ GAZETAL BOUNDARY
  - - - TREE SURVEY BOUNDARY
  - DIVIDING LINE FOR DEPARTMENTAL RESPONSIBILITIES TO ADVISE LANDSD FOR TREES UP TO 5m FROM KERB OF PUBLIC ROAD
  - ▭ PRIVATE LOT UNDER SEPARATE SUBMISSION TO ASD
  - ▭ PROPOSED LAYOUT
  - EXISTING TREES
  - DBH > 500mm
  - DBH > 1,000mm
  - Registered OVT
  - Rare and/or Protected Tree

NOTE:  
PLEASE REFER TO DRAWING  
NO. A6-903-2(501)  
FOR THE KEY LOCATION.

TREE VETTING PARTIES  
FOR INFORMATION ONLY

Rev	Date	Drawn/Description	Chk'd/App'd



Project  
**CONSULTANCY AGREEMENT NO. NEX/2301  
SOUTH ISLAND LINE (EAST)  
ENVIRONMENTAL IMPACT ASSESSMENT**

Title  
**Tree Plans Contract 903  
Nam Fung Portal to  
Aberdeen Channel Bridge**



Designed	Drawn	Dwg.Chk.	Scale	Project	Status
	EIK	03/10	As Shown		
	ELK	03/10		CAD File	

Eng.Chk. Coordination  
Approved C.J.F. 03/10

Drawing No. **A6-903-12 (511)**



© COPYRIGHT RESERVED

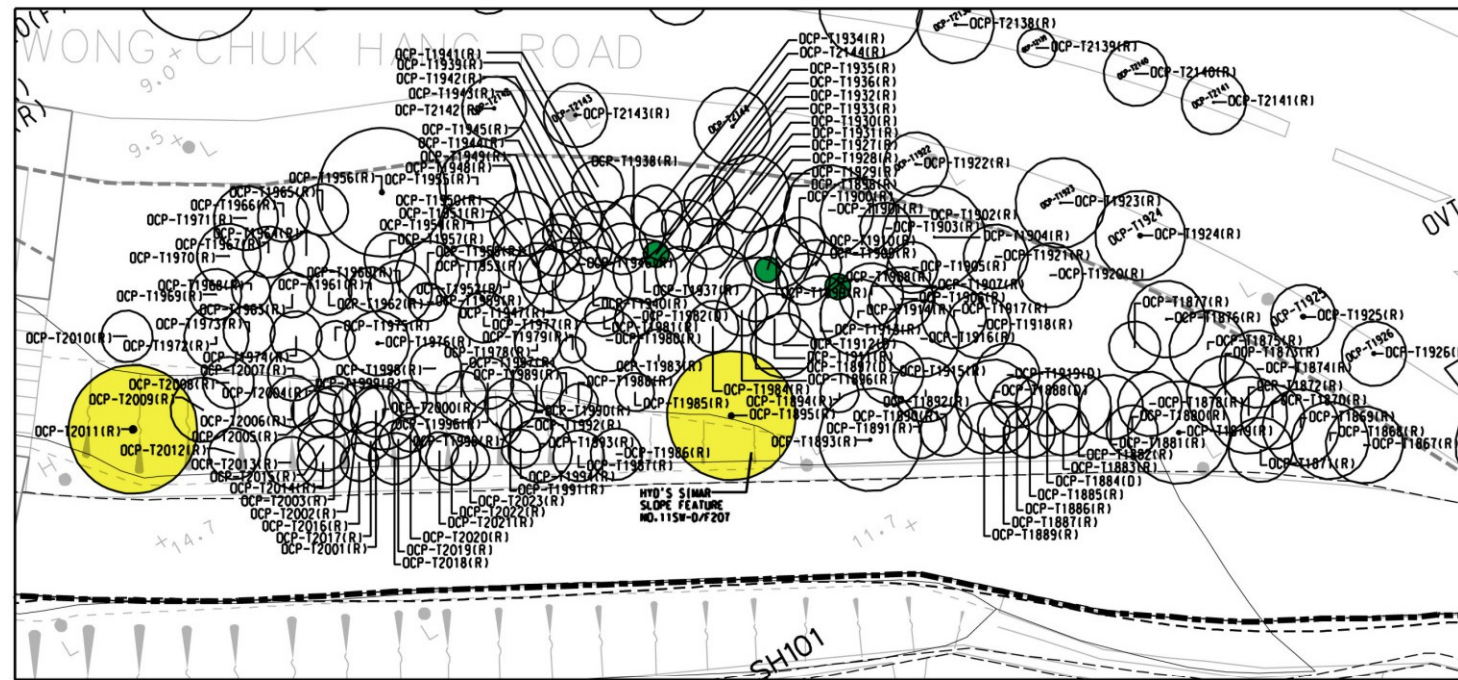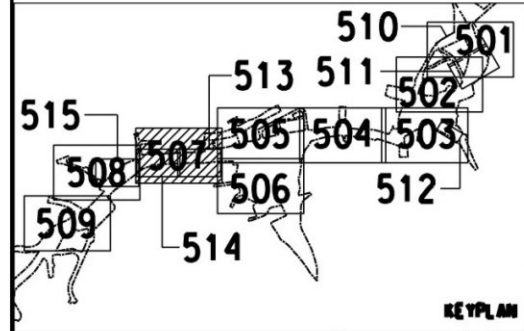

Blow-up Plan from A6-903-4(503)

- LEGEND:
- █ GAZETAL BOUNDARY
  - TREE SURVEY BOUNDARY
  - DIVIDING LINE FOR DEPARTMENTAL RESPONSIBILITIES TO ADVISE LANDSD (LCSD TO ADVISE LANDSD FOR TREES UP TO 5m FROM KERB OF PUBLIC ROAD)
  - ▭ PRIVATE LOT UNDER SEPARATE SUBMISSION TO ASD
  - ▭ PROPOSED LAYOUT
  - ⊙ EXISTING TREES
    - DBH > 500mm
    - DBH > 1,000mm
    - Registered OVT
    - Rare and/or Protected Tree

NOTE:  
PLEASE REFER TO DRAWING NO. A6-903-4(503) FOR THE KEY LOCATION.

TREE VETTING PARTIES FOR INFORMATION ONLY


Rev	Date	Drawn/Description	Chk'd/App'd



Mott MacDonald Hong Kong Ltd  
7th Floor  
West Wing Office Building  
New World Centre  
20 Salisbury Road  
Tsim Sha Tsui, Kowloon  
Hong Kong  
Tel 2828 5757  
Fax 2827 1823  
Web www.mottmac.com.hk

Project  
CONSULTANCY AGREEMENT NO. NEX/2301  
SOUTH ISLAND LINE (EAST)  
ENVIRONMENTAL IMPACT ASSESSMENT


Title  
Tree Plans Contract 903  
Nam Fung Portal to  
Aberdeen Channel Bridge

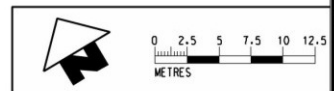

Designated	Drawn	Dwg.Chk.	Scale	Drawing No.	Eng.Chk.	Coordination	Approved	C,J,F	Status	Rev
	EIK	ELK	As Shown							
			Project							
			CAD File							
				A6-903-13 (512)						



© COPYRIGHT RESERVED

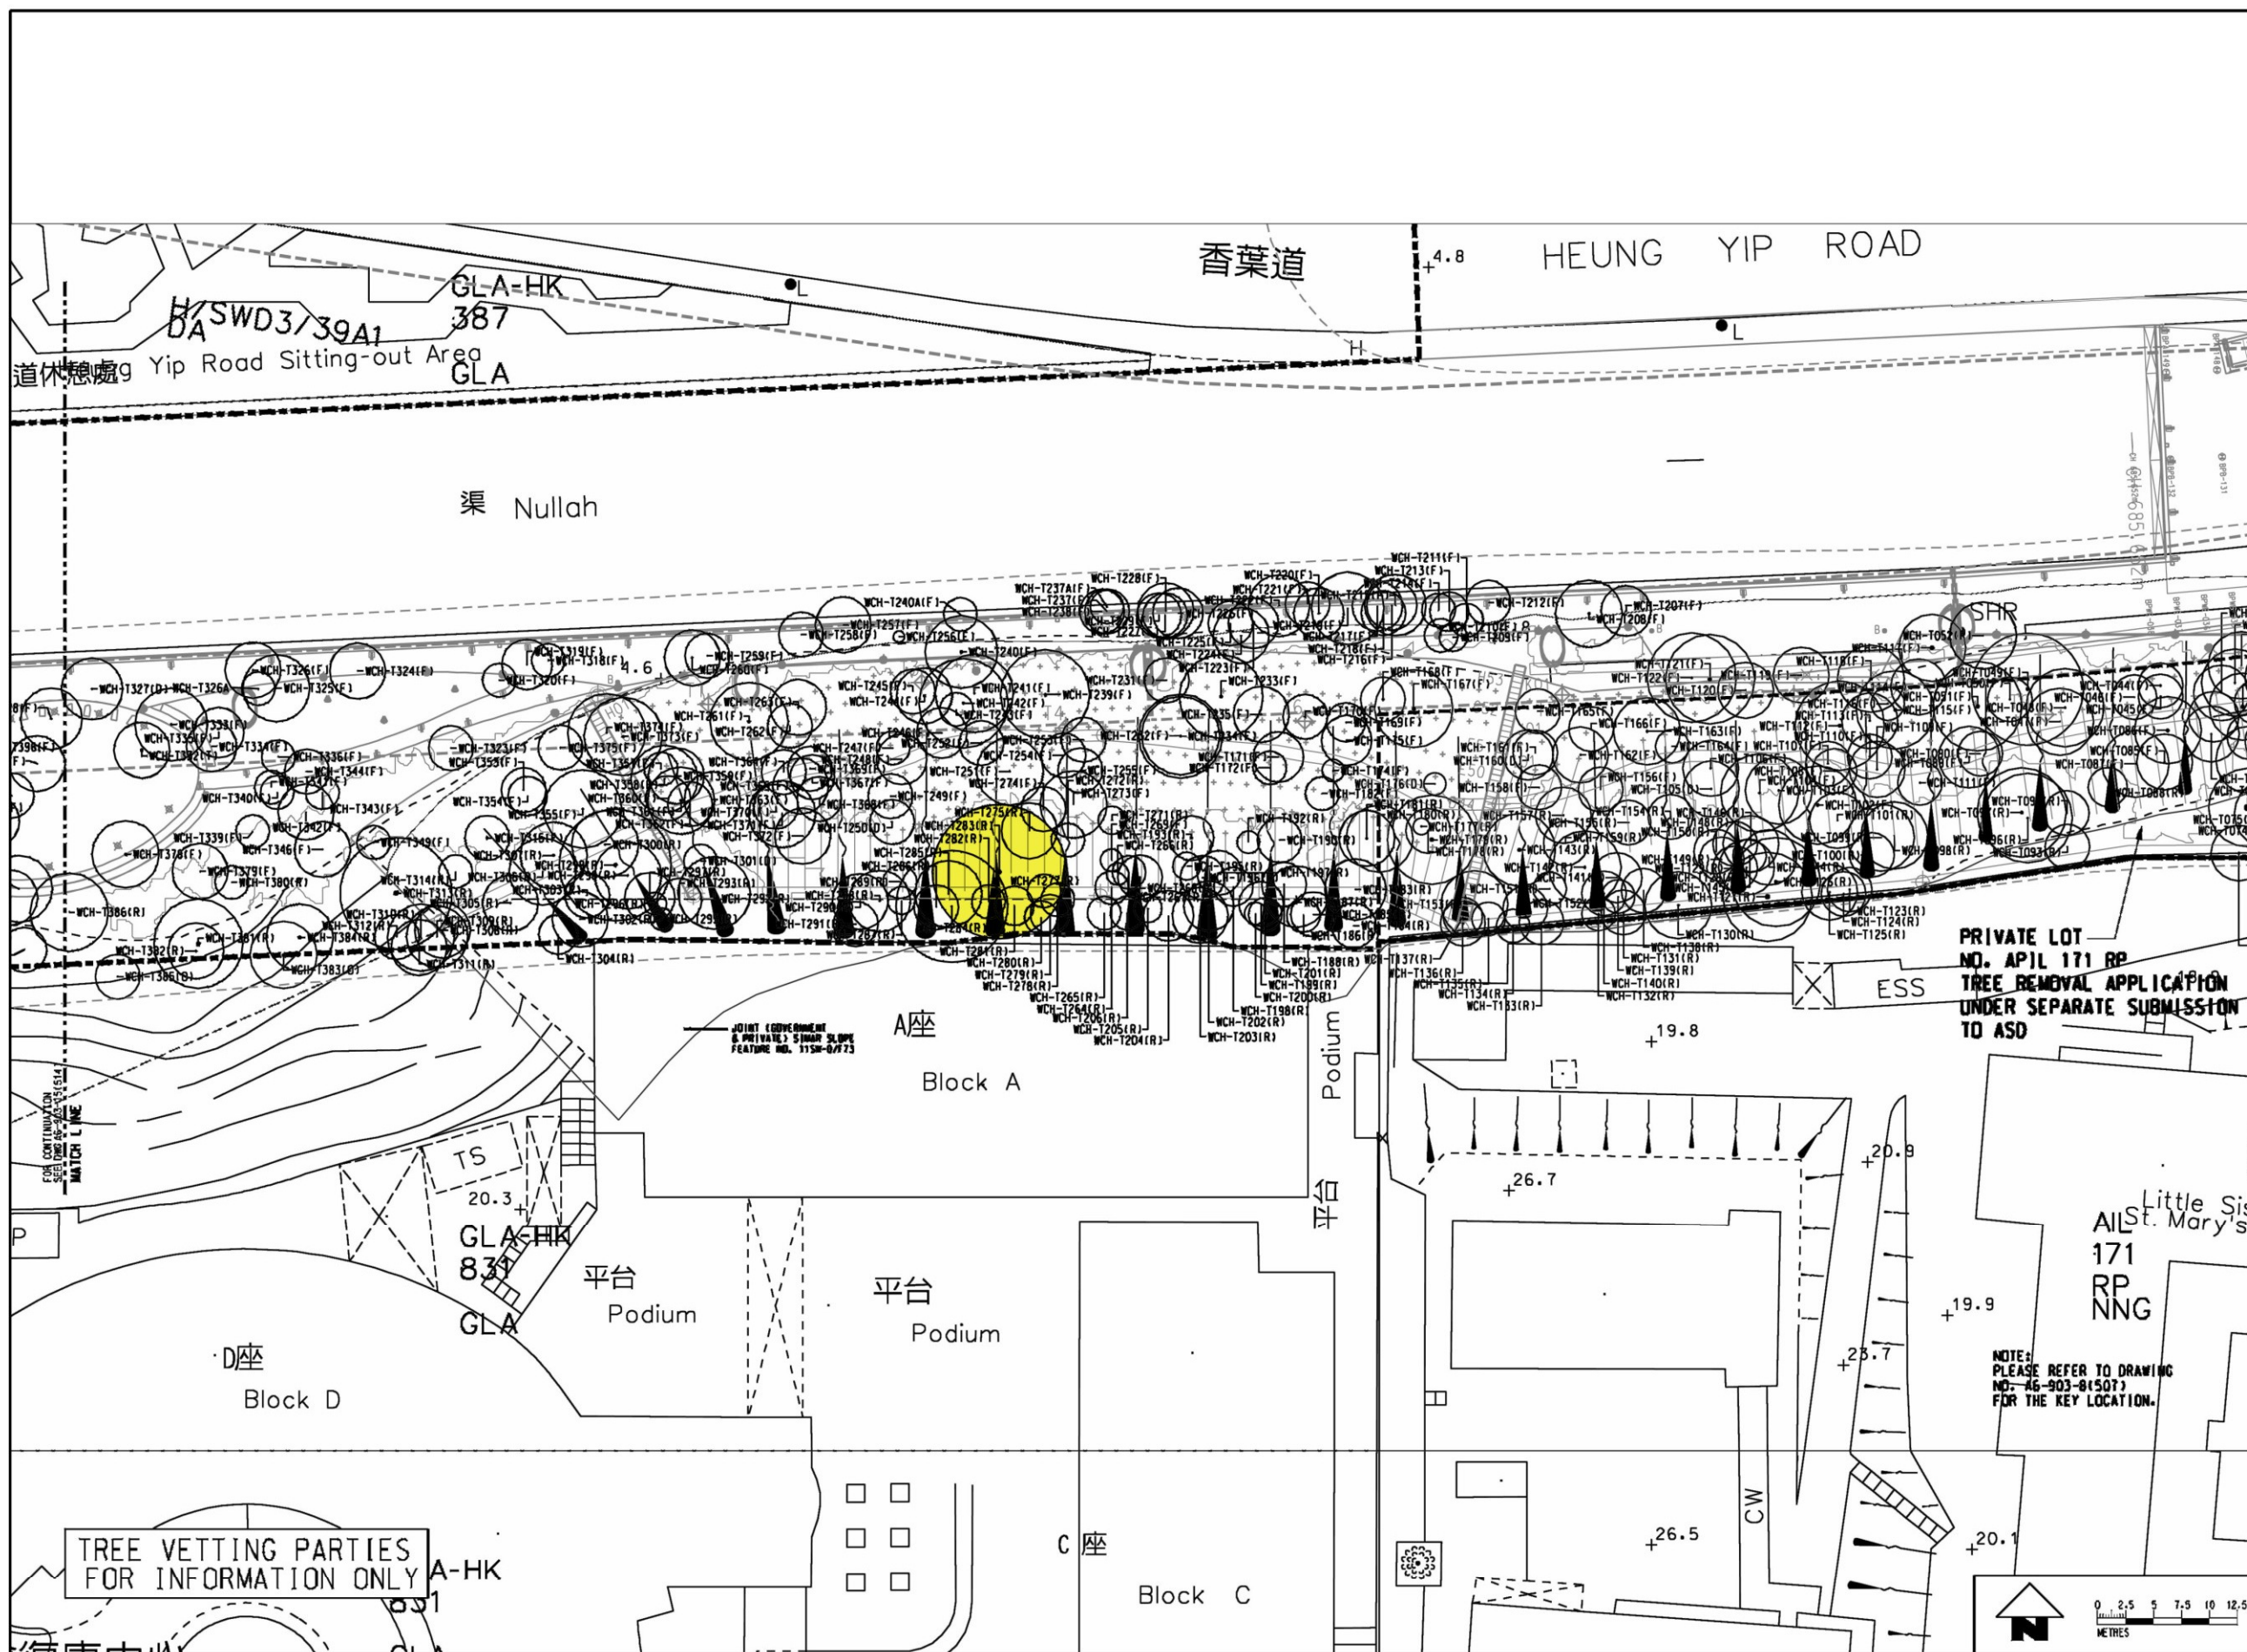

- LEGEND:**
- █ GAZETAL BOUNDARY
  - - - TREE SURVEY BOUNDARY
  - - - DIVIDING LINE FOR DEPARTMENTAL RESPONSIBILITIES TO ADVISE LANDSD (LCSD TO ADVISE LANDSD FOR TREES UP TO 5m FROM KERB OF PUBLIC ROAD)
  - ▭ PRIVATE LOT UNDER SEPERATE SUBMISSION TO ASD
  - ▭ PROPOSED LAYOUT
  - EXISTING TREES
  - DBH > 500mm
  - DBH > 1,000mm
  - Registered OVT
  - Rare and/or Protected Tree

Rev	Date	Drawn/Description	Ch'kd/APP'd

Client

Mott MacDonald

Mott MacDonald Hong Kong Ltd  
7th Floor  
West Wing Office Building  
New World Centre  
20 Salisbury Road  
Tsim Sha Tsui, Kowloon  
Hong Kong  
Tel 2828 5757  
Fax 2827 1823  
Web www.mottmac.com.hk

Project

CONSULTANCY AGREEMENT NO. NEX/2301  
SOUTH ISLAND LINE (EAST)  
ENVIRONMENTAL IMPACT ASSESSMENT


Title

Tree Plans Contract 903  
Nam Fung Portal to  
Aberdeen Channel Bridge

Designed	Eng.Chk.			
Drawn	EIK	03/10	Coordination	
Dwg.Chk.	ELK	03/10	Approved	CJF 03/10
Scale	As Shown	Project	CAD File	Status
Drawing No.	A6-903-14 (513)			Rev

ADI

© COPYRIGHT RESERVED

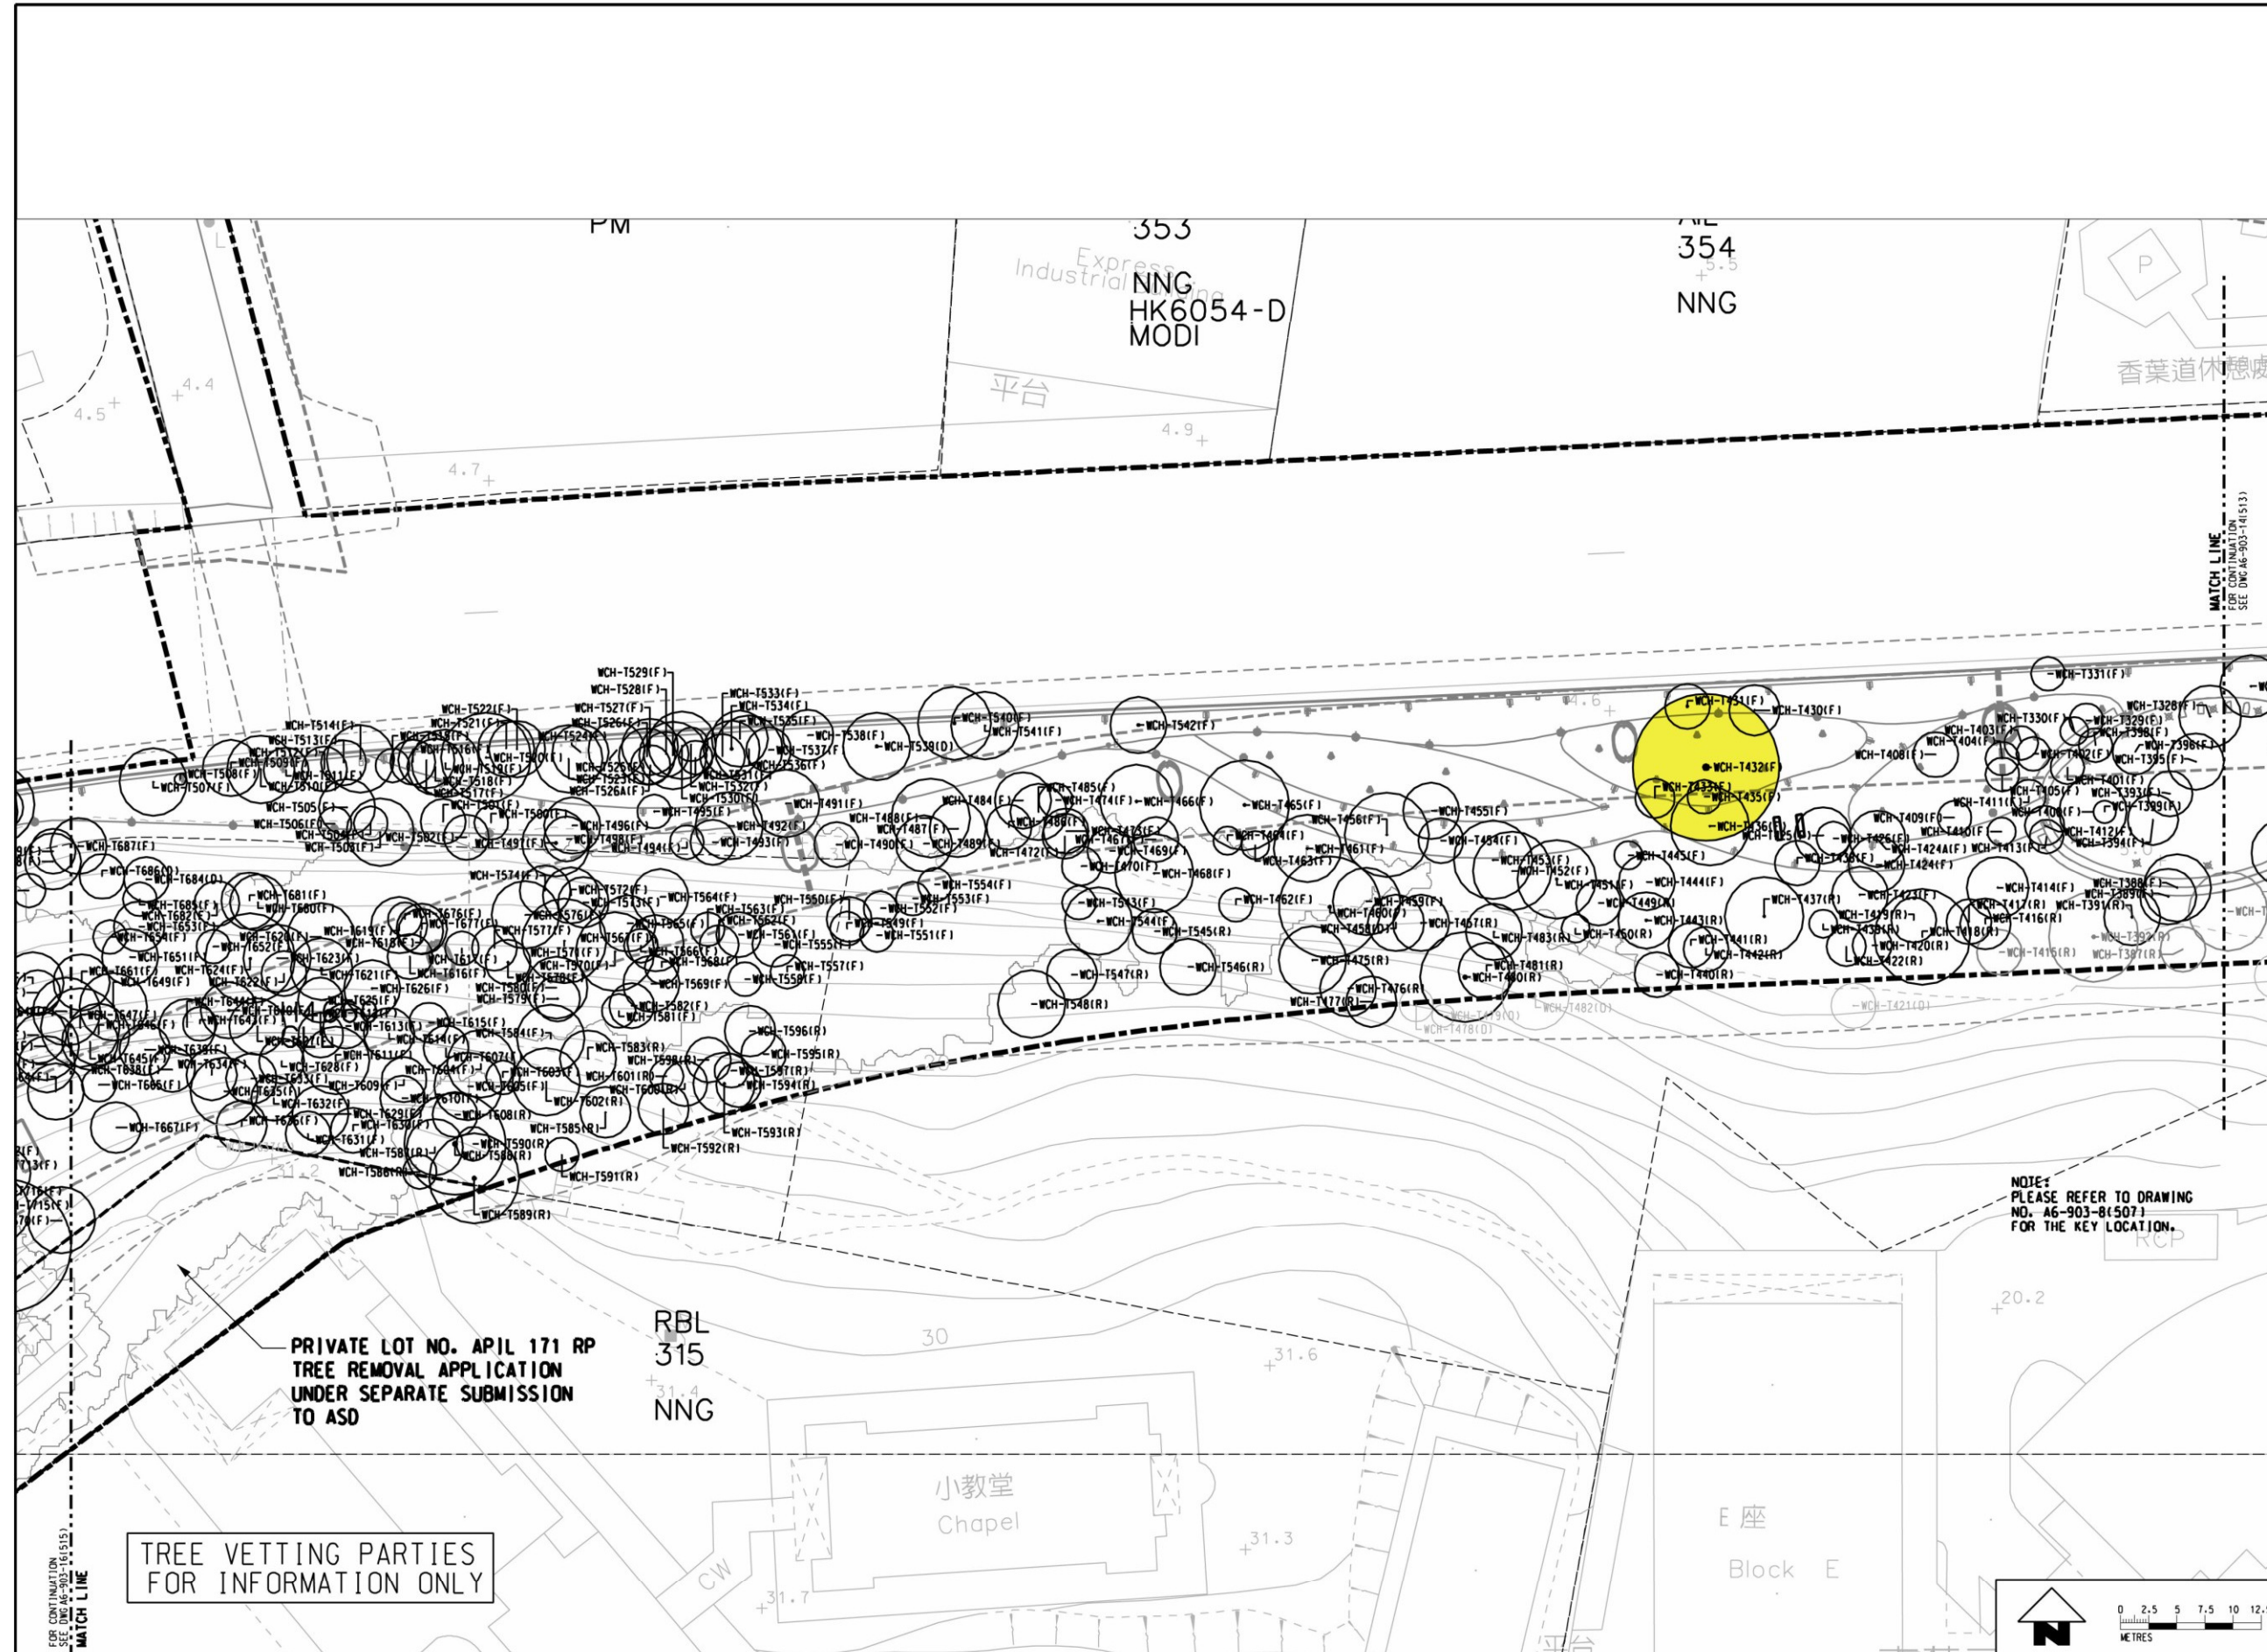

- LEGEND:**
- █ GAZETAL BOUNDARY
  - - - TREE SURVEY BOUNDARY
  - DIVIDING LINE FOR DEPARTMENTAL RESPONSIBILITIES TO ADVISE LANDSD (LCSD TO ADVISE LANDSD FOR TREES UP TO 5m FROM KERB OF PUBLIC ROAD)
  - ▭ PRIVATE LOT UNDER SEPERATE SUBMISSION TO ASD
  - ▭ PROPOSED LAYOUT
  - EXISTING TREES
  - DBH > 500mm
  - DBH > 1,000mm
  - Registered OVT
  - Rare and/or Protected Tree

NOTE:  
PLEASE REFER TO DRAWING  
NO. A6-903-B(507)  
FOR THE KEY LOCATION.

PRIVATE LOT NO. APIL 171 RP  
TREE REMOVAL APPLICATION  
UNDER SEPERATE SUBMISSION  
TO ASD

TREE VETTING PARTIES  
FOR INFORMATION ONLY

Rev	Date	Drawn/Description	Ch'kd/App'd



Project  
CONSULTANCY AGREEMENT NO. NEX/2301  
SOUTH ISLAND LINE (EAST)  
ENVIRONMENTAL IMPACT ASSESSMENT

Title  
Tree Plans Contract 903  
Nam Fung Portal to  
Aberdeen Channel Bridge


Designed	Drawn	Dwg.Chk.	Scale	Project	Status
	EIK	ELK	As Shown		
				CAD File	

Drawing No. A6-903-15 (514)



© COPYRIGHT RESERVED



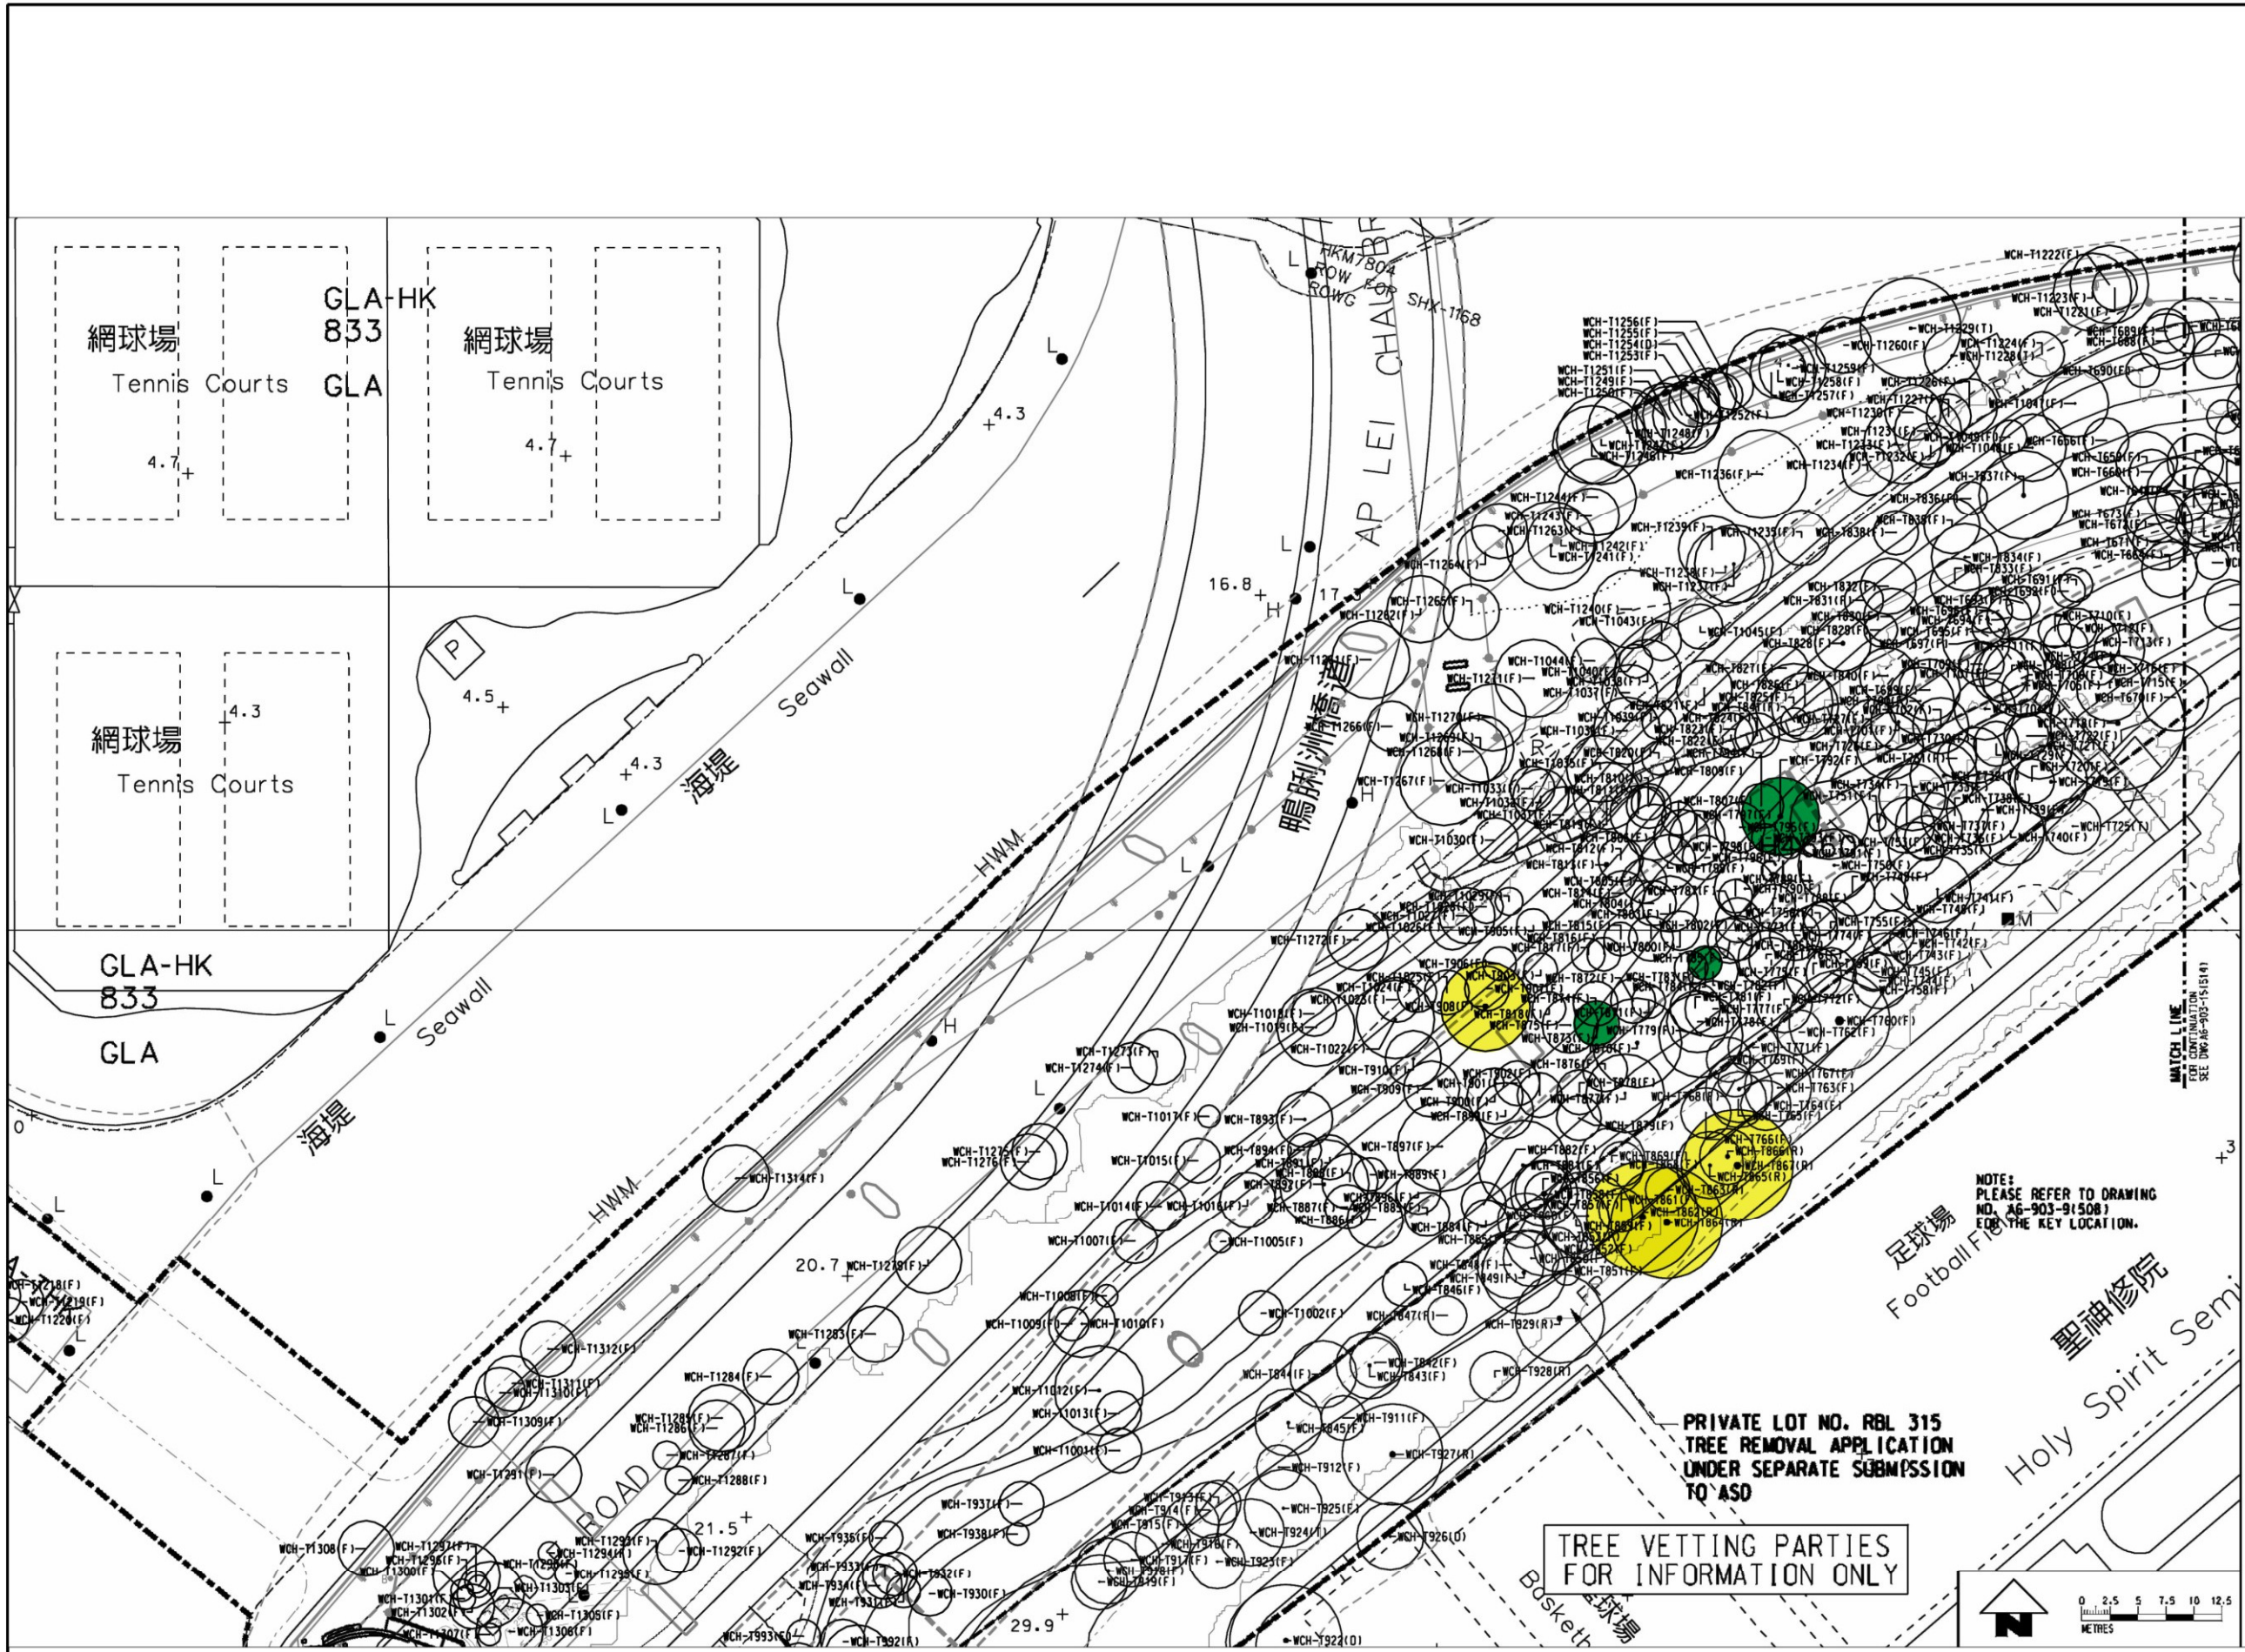

- LEGEND:**
- █ GAZETAL BOUNDARY
  - TREE SURVEY BOUNDARY
  - DIVIDING LINE FOR DEPARTMENTAL RESPONSIBILITIES TO ADVISE LANDSD (LCSD TO ADVISE LANDSD FOR TREES UP TO 5m FROM KERB OF PUBLIC ROAD)
  - ▭ PRIVATE LOT UNDER SEPARATE SUBMISSION TO ASD
  - ▭ PROPOSED LAYOUT
  - EXISTING TREES
  - DBH > 500mm
  - DBH > 1,000mm
  - Registered OVT
  - Rare and/or Protected Tree

Rev	Date	Drawn/Description	Ch'kd/App'd



Project  
CONSULTANCY AGREEMENT NO. NEX/2301  
SOUTH ISLAND LINE (EAST)  
ENVIRONMENTAL IMPACT ASSESSMENT


Title  
Tree Plans Contract 903  
Nam Fung Portal to  
Aberdeen Channel Bridge

Designated	Drawn	Dwg.Chk.	Scale	Project	Status
	EIK	03/10	As Shown		
	ELK	03/10	CAD File		

© COPYRIGHT RESERVED



A6-903-16 (515)

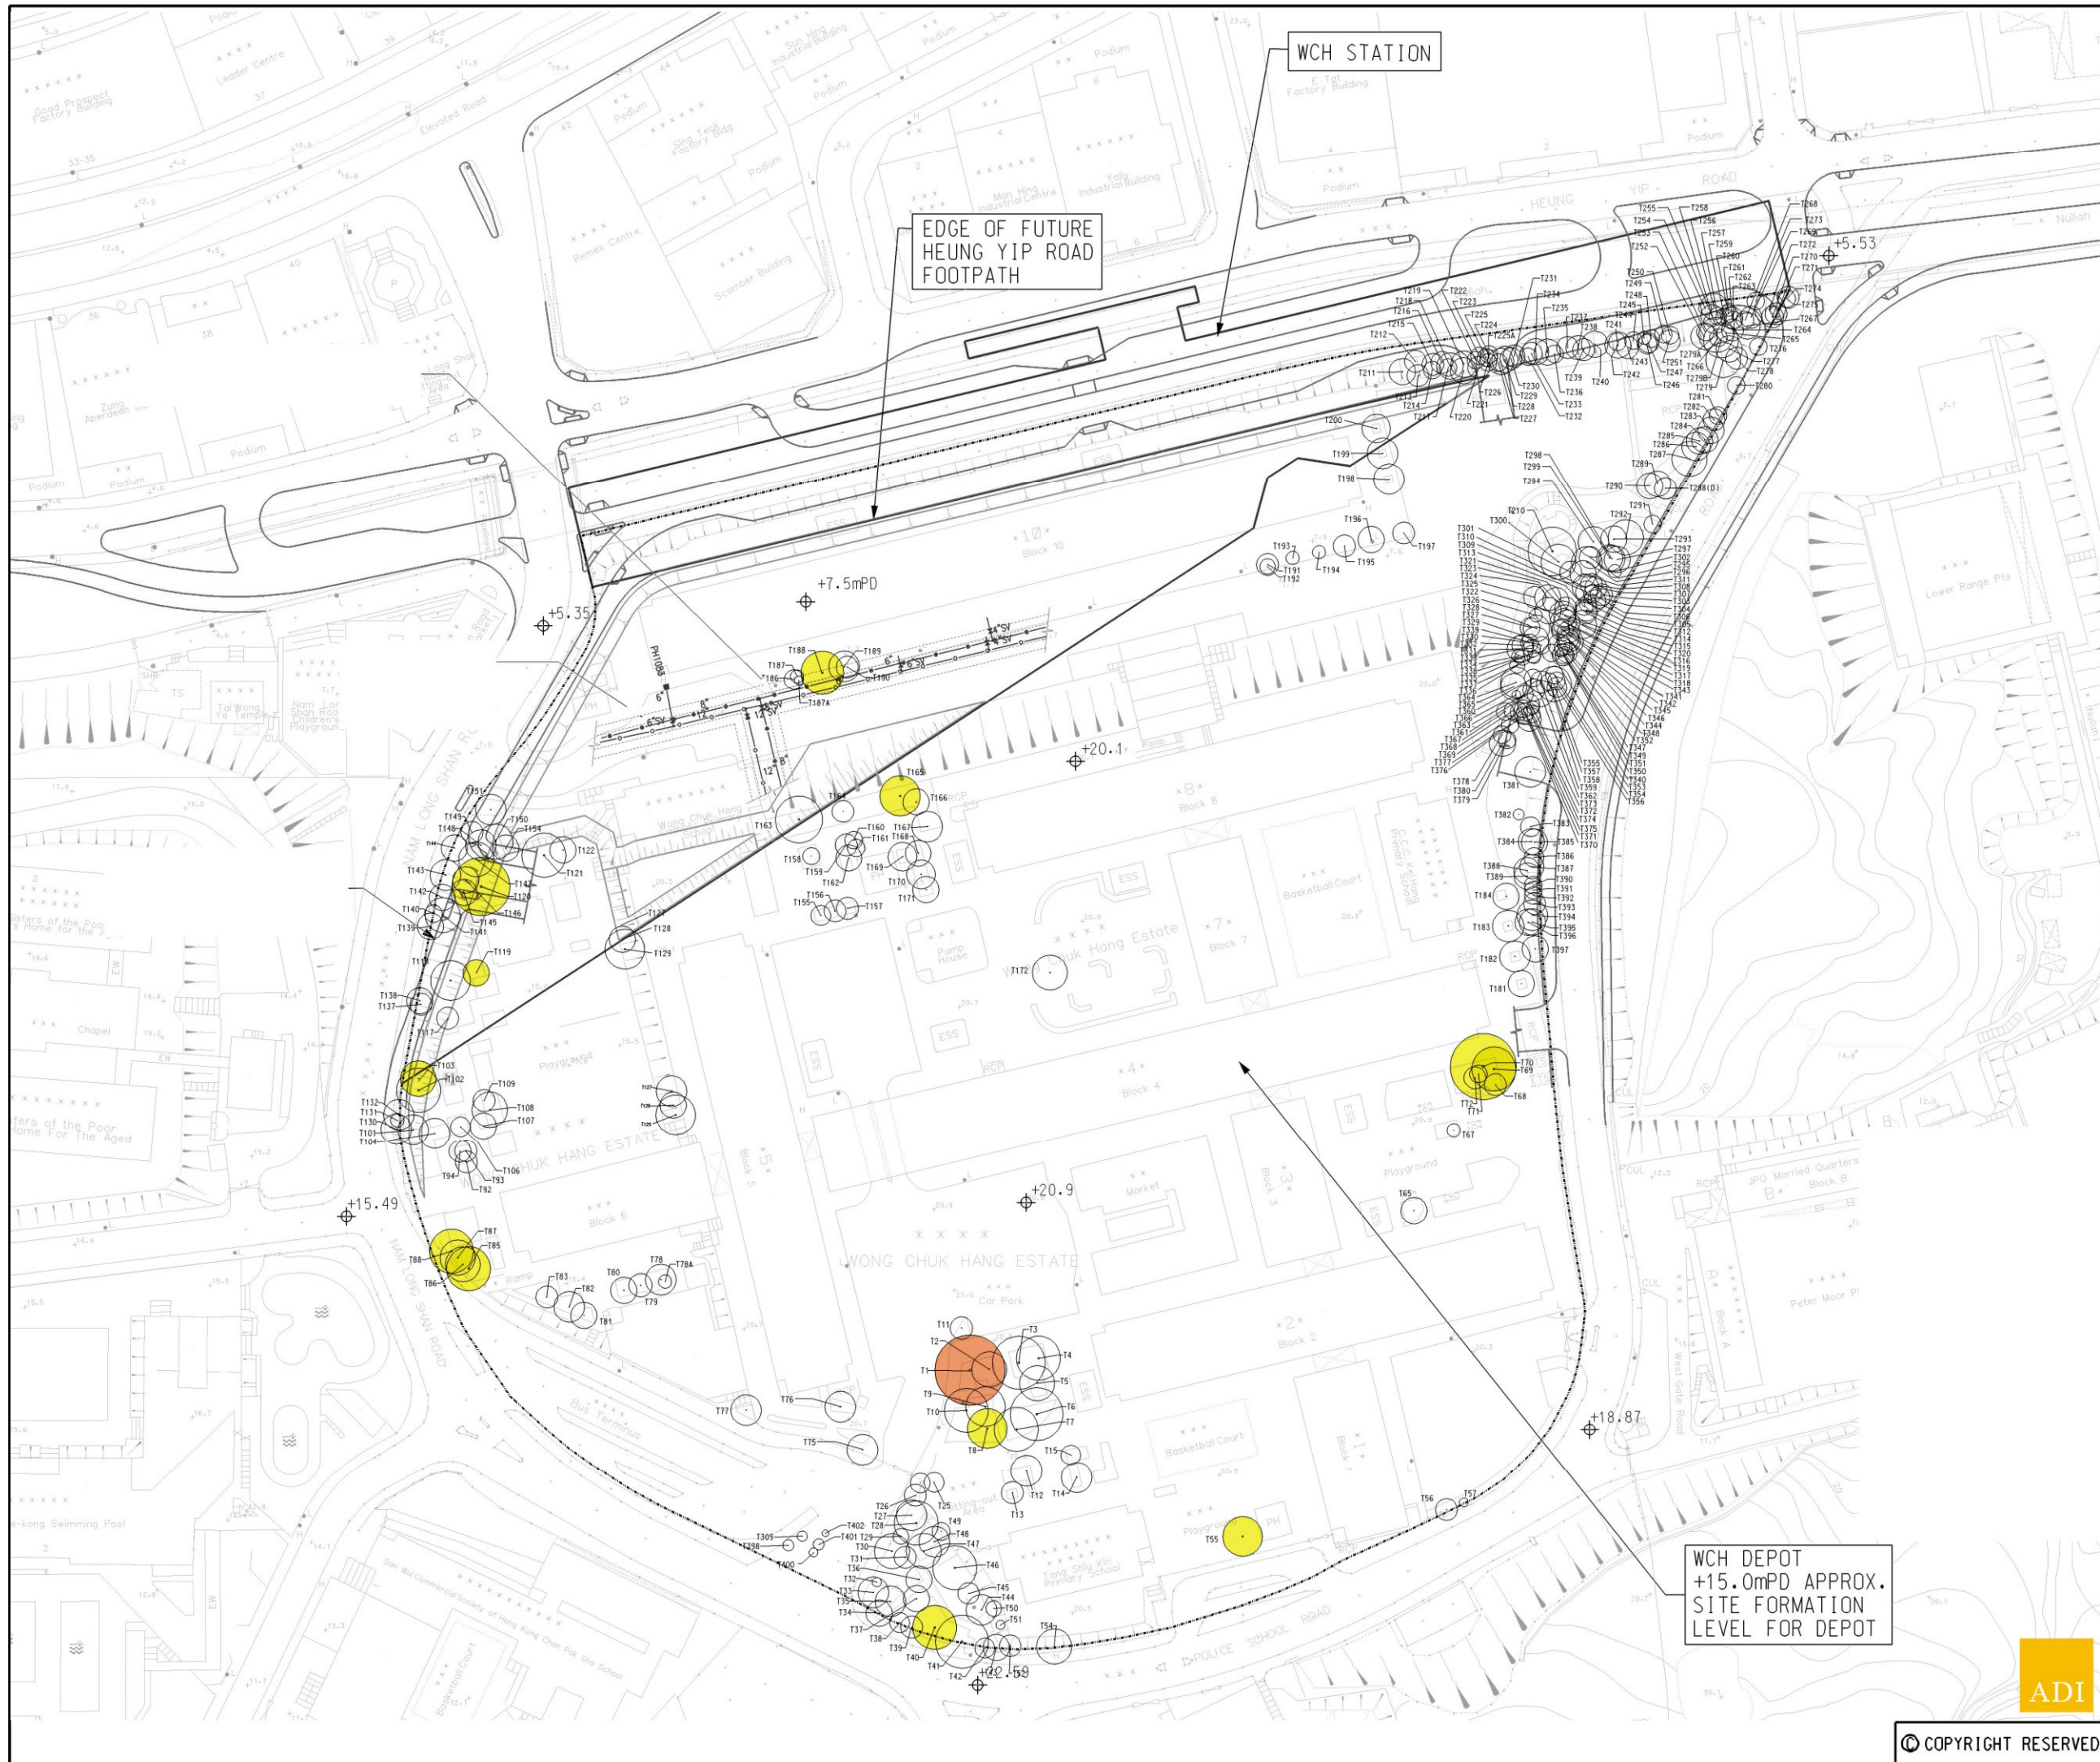

- LEGEND:**
- SITE BOUNDARY
  - EXISTING TREES
  - DEPOT STRUCTURE
  - STATION STRUCTURE
  - +18.3mPD EXISTING GROUND LEVEL
  - ASSOCIATED ROAD WIDENING WORKS
  - SLOPE FOR LEVEL DIFFERENCE
  - DBH > 500mm
  - DBH > 1,000mm
  - Registered OVT
  - Rare and/or Protected Tree

Rev	Date	Drawn/Description	Chk'd/App'd
-----	------	-------------------	-------------




Project  
**CONSULTANCY AGREEMENT NO. NEX/2301**  
**SOUTH ISLAND LINE (EAST)**  
**ENVIRONMENTAL IMPACT ASSESSMENT**

Title  
**Tree Plans Contract 904**  
**Site Formation and Piling for WCD**

Designed	Eng.Chk.	Coordination	Approved	Status
Drawn: EIK	05/10	Coordination	CJF	05/10
Dwg.Chk: ELK	05/10	Approved	CJF	05/10
Scale: As Shown	Project: CAD File			
Drawing No. A6-904-1				Rev

ADI  
© COPYRIGHT RESERVED

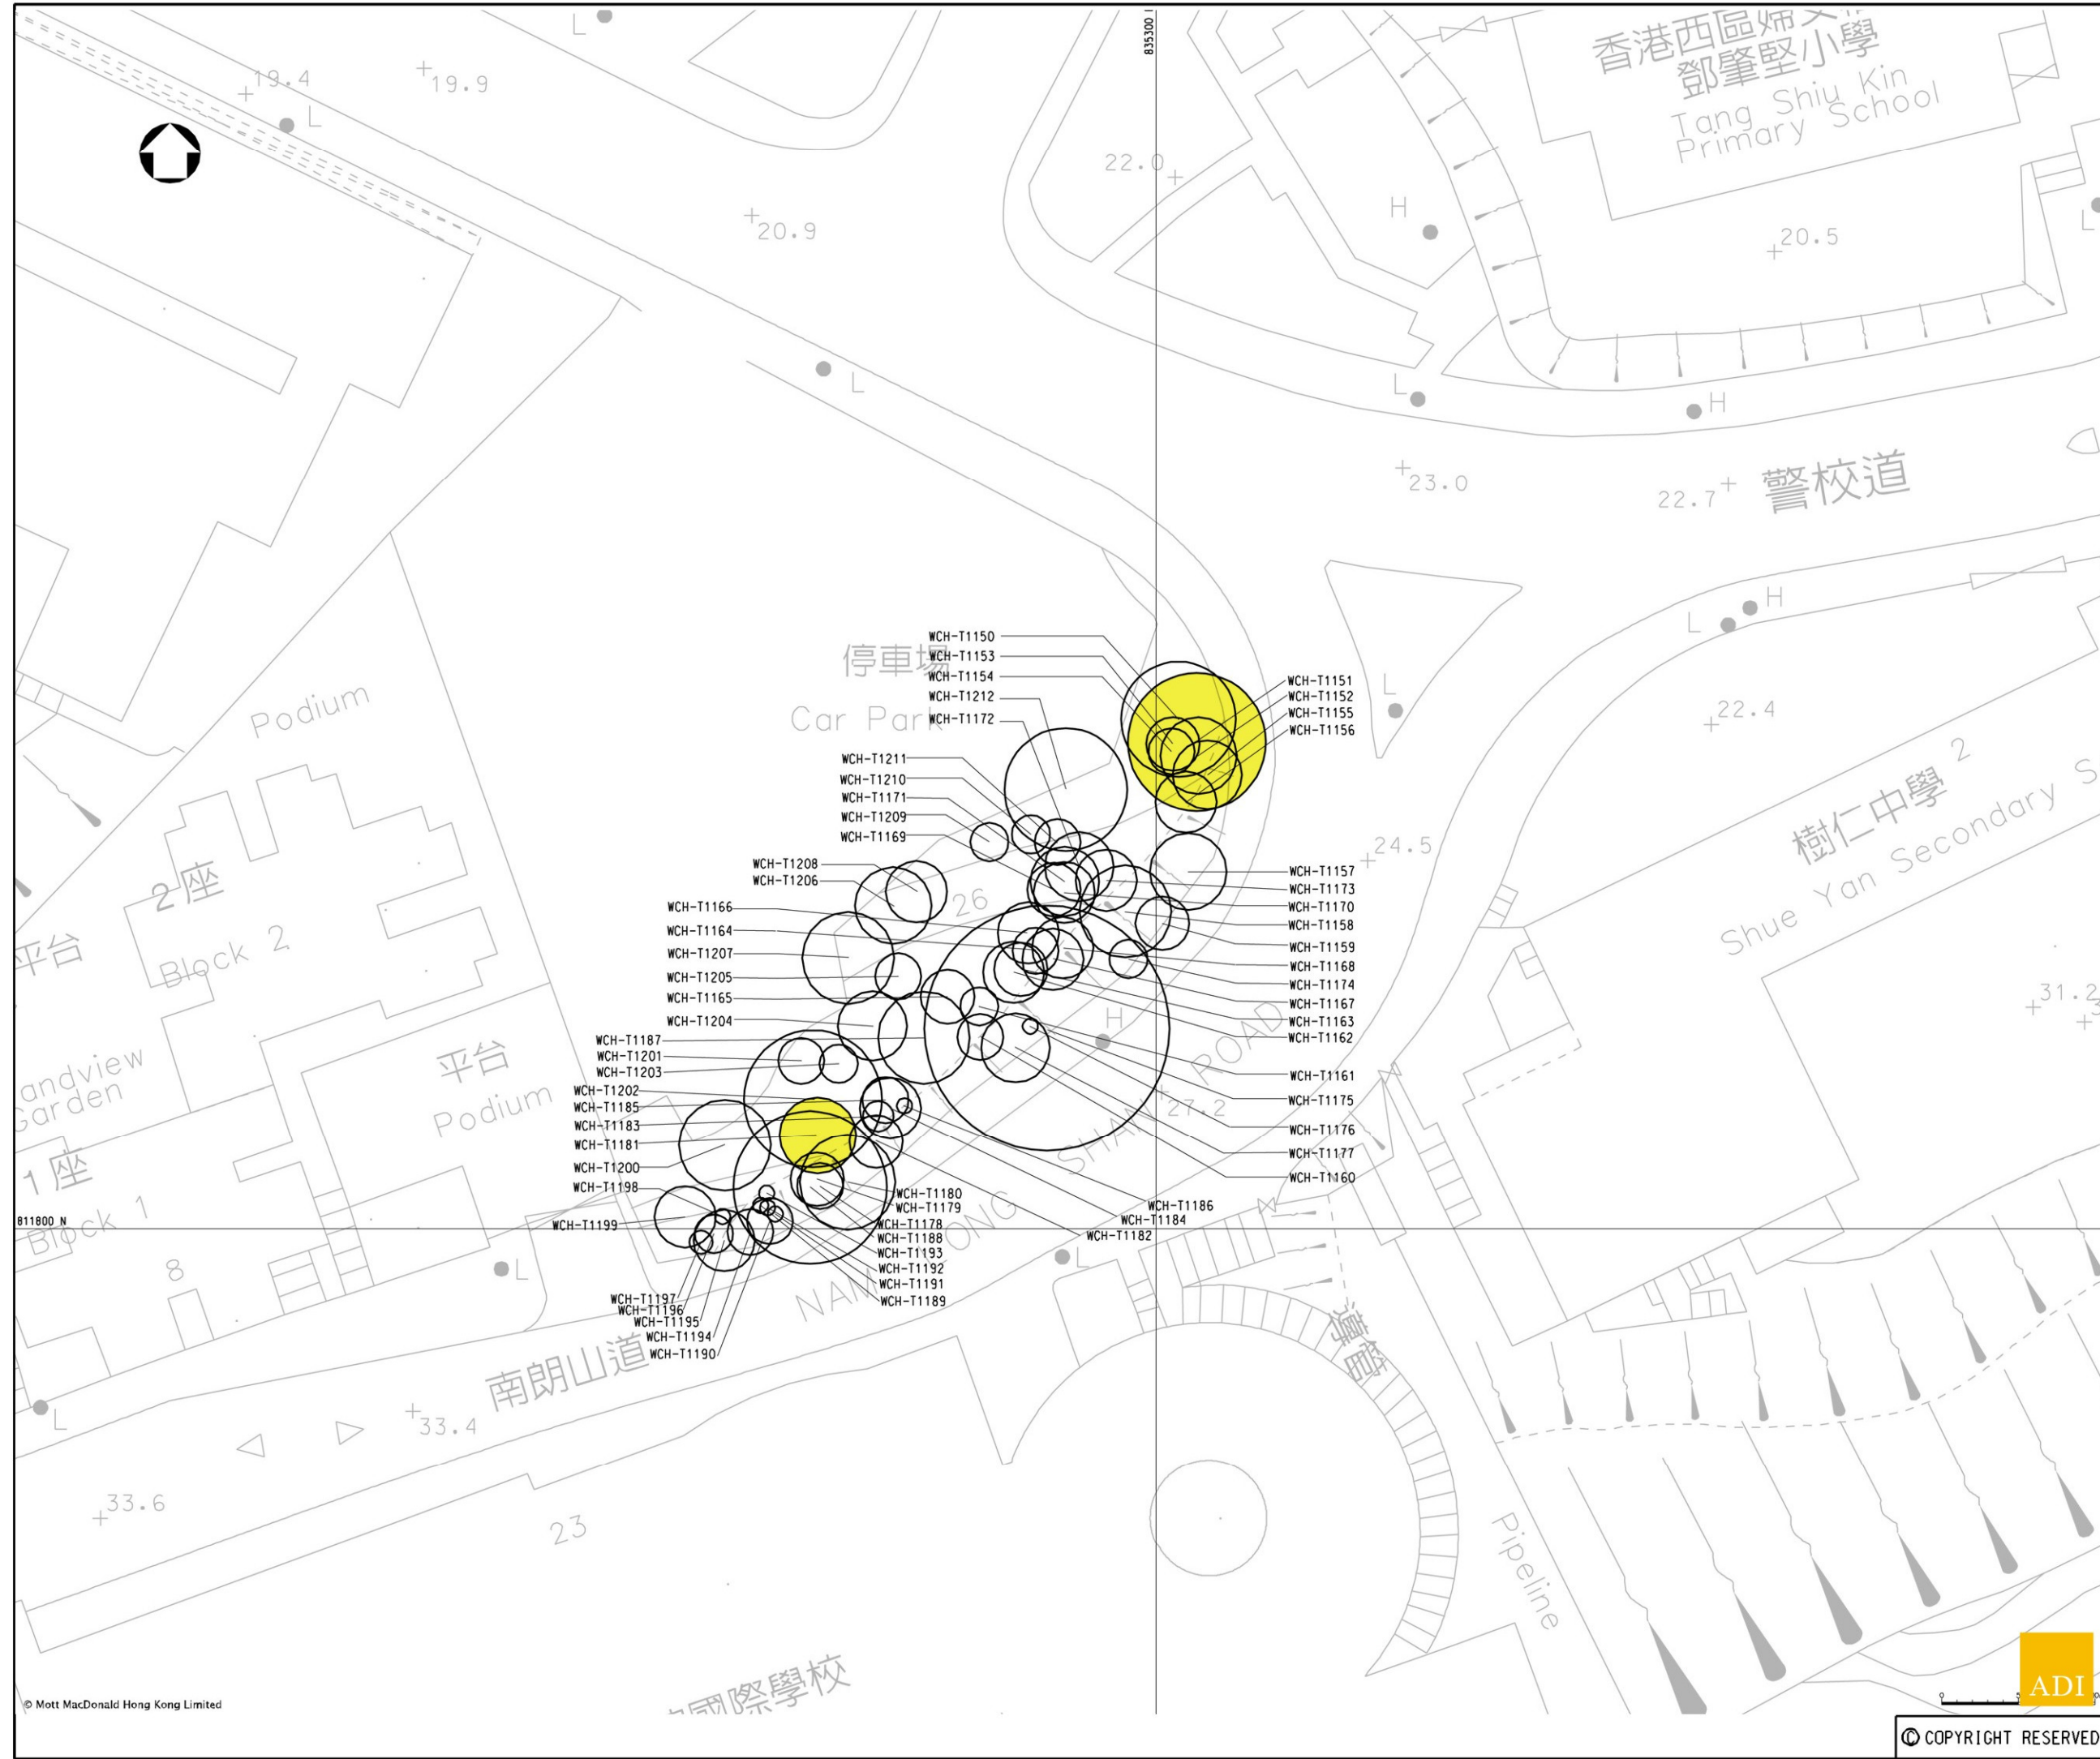

**LEGEND:**

- SITE BOUNDARY
- EXISTING TREES
- DEPOT STRUCTURE
- STATION STRUCTURE
- +18.3mPD EXISTING GROUND LEVEL
- ASSOCIATED ROAD WIDENING WORKS
- SLOPE FOR LEVEL DIFFERENCE
- DBH > 500mm
- DBH > 1,000mm
- Registered OVT
- Rare and/or Protected Tree

Rev	Date	Drawn/Description	Ch'kd/App'd



**Mott MacDonald**

Mott MacDonald Hong Kong Ltd  
 7th Floor  
 West Wing Office Building  
 New World Centre  
 20 Salisbury Road  
 Tsim Sha Tsui, Kowloon  
 Hong Kong  
 Tel 2828 5757  
 Fax 2827 1823  
 Web www.mottmac.com.hk

Project  
**CONSULTANCY AGREEMENT NO. NEX/2301**  
**SOUTH ISLAND LINE (EAST)**  
**ENVIRONMENTAL IMPACT ASSESSMENT**

Title  
**Tree Plans Contract 904**  
**Site Formation and Piling for WCD**

Designed	Drawn	Dwg.Chk.	Scale	Project	Status
	EIK	05/10	Coordination		
	ELK	05/10	Approved	CJF	05/10
	As Shown		CAD File		

© COPYRIGHT RESERVED

