

LEGEND:

- PREFERRED ALIGNMENT
- SOH STATION

P4	MAY 10	MING	ISSUE TO MTRC & EPD	FY	AFK
P3	DEC 09	MING	ISSUE TO MTRC & EPD	BL	AFK
P2	NOV 09	MING	ISSUE TO MTRC & EPD	BL	AFK
P1	SEP 09	MING	ISSUE TO MTRC	BL	AFK
Rev	Date	Drawn	Description	Ch'kd/App'd	

Client



Mott MacDonald

20/F Two Landmark East
100 How Ming Street
Kwan Tong, Kowloon
Hong Kong
T +852 2828 5757
F +852 2827 1823
www.mottmac.com.hk

Project
**CONSULTANCY AGREEMENT NO. NEX/2301
SOUTH ISLAND LINE (EAST)
ENVIRONMENTAL IMPACT ASSESSMENT**


Title
PROPOSED ALIGNMENT OF SIL(E)

Designed	BL	Eng.Chk.	FY	Status
Drawn	MING	Coordination	FY	PRE
Dwg.Chk.	BL	Approved	AFK	Rev
Scale	1:20000@A3	Project	248137	P4
Drawing No.	CAD File G:\Design\FIGURE 2-11.dgn			

© COPYRIGHT RESERVED

FIGURE 2.1.1

© Mott MacDonald Hong Kong Limited
This document should not be relied on or used in circumstances other than those for which it was originally prepared and for which Mott MacDonald Hong Kong Limited was commissioned. Mott MacDonald Hong Kong Limited accepts no responsibility for this document to any other party other than the person by whom it was commissioned.

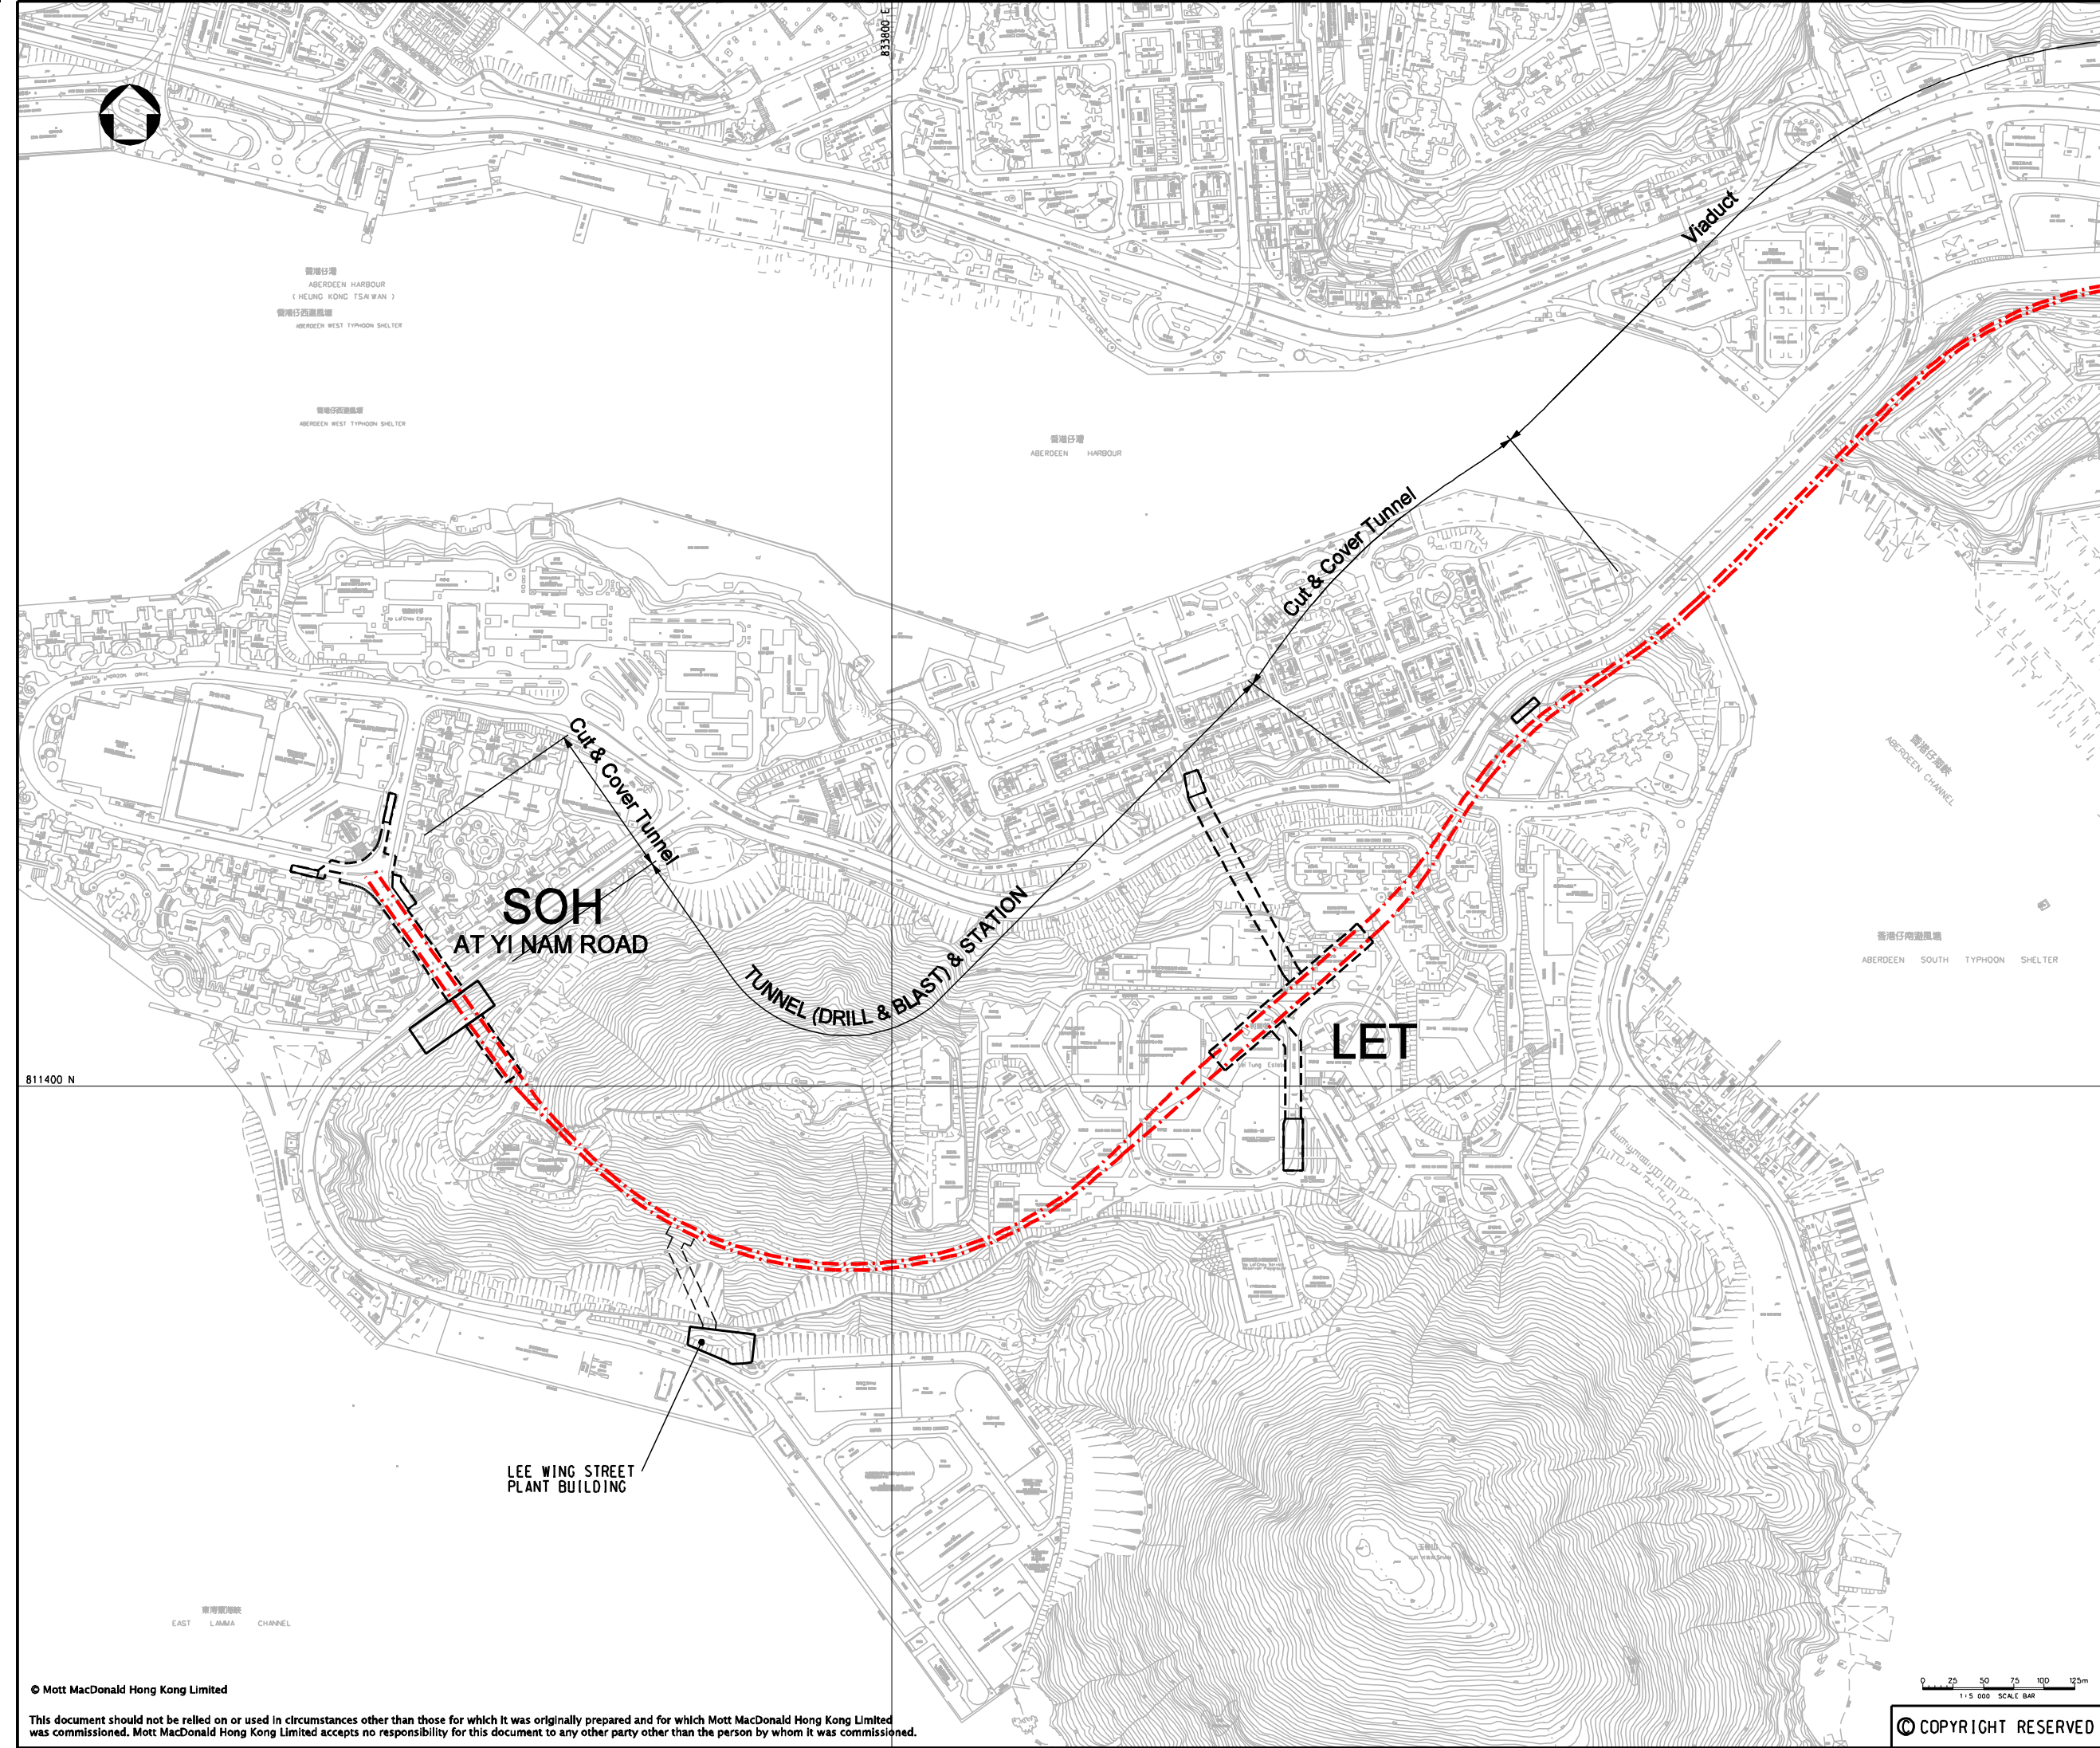

LEGEND:
 PREFERRED ALIGNMENT

REMARK:
 CONSTRUCTION METHOD IS TENTATIVE AND SUBJECT TO REVIEW

P4	MAY 10	MING	ISSUE TO MTRC & EPD	FY	AFK
P3	DEC 09	MING	ISSUE TO MTRC & EPD	BL	AFK
P2	NOV 09	MING	ISSUE TO MTRC & EPD	BL	AFK
P1	SEP 09	MING	ISSUE TO MTRC	BL	AFK
Rev	Date	Drawn	Description	Ch'kd/App'd	



Project
CONSULTANCY AGREEMENT NO. NEX/2301
SOUTH ISLAND LINE (EAST)
ENVIRONMENTAL IMPACT ASSESSMENT

Title
PROPOSED ALIGNMENT OF SIL(E)

Designed	BL	Eng.Chk.	FY	Status PRE
Drawn	MING	Coordination	FY	
Dwg.Chk.	BL	Approved	AFK	Rev P4
Scale 1:5000@A3	Project 248137			
Drawing No.	CAD File G:\Vgn\FIGURE 2-L2.dgn			




LEGEND:

- - - PREFERRED ALIGNMENT
- BOX STRUCTURE

REMARK:

CONSTRUCTION METHOD IS TENTATIVE AND SUBJECT TO REVIEW

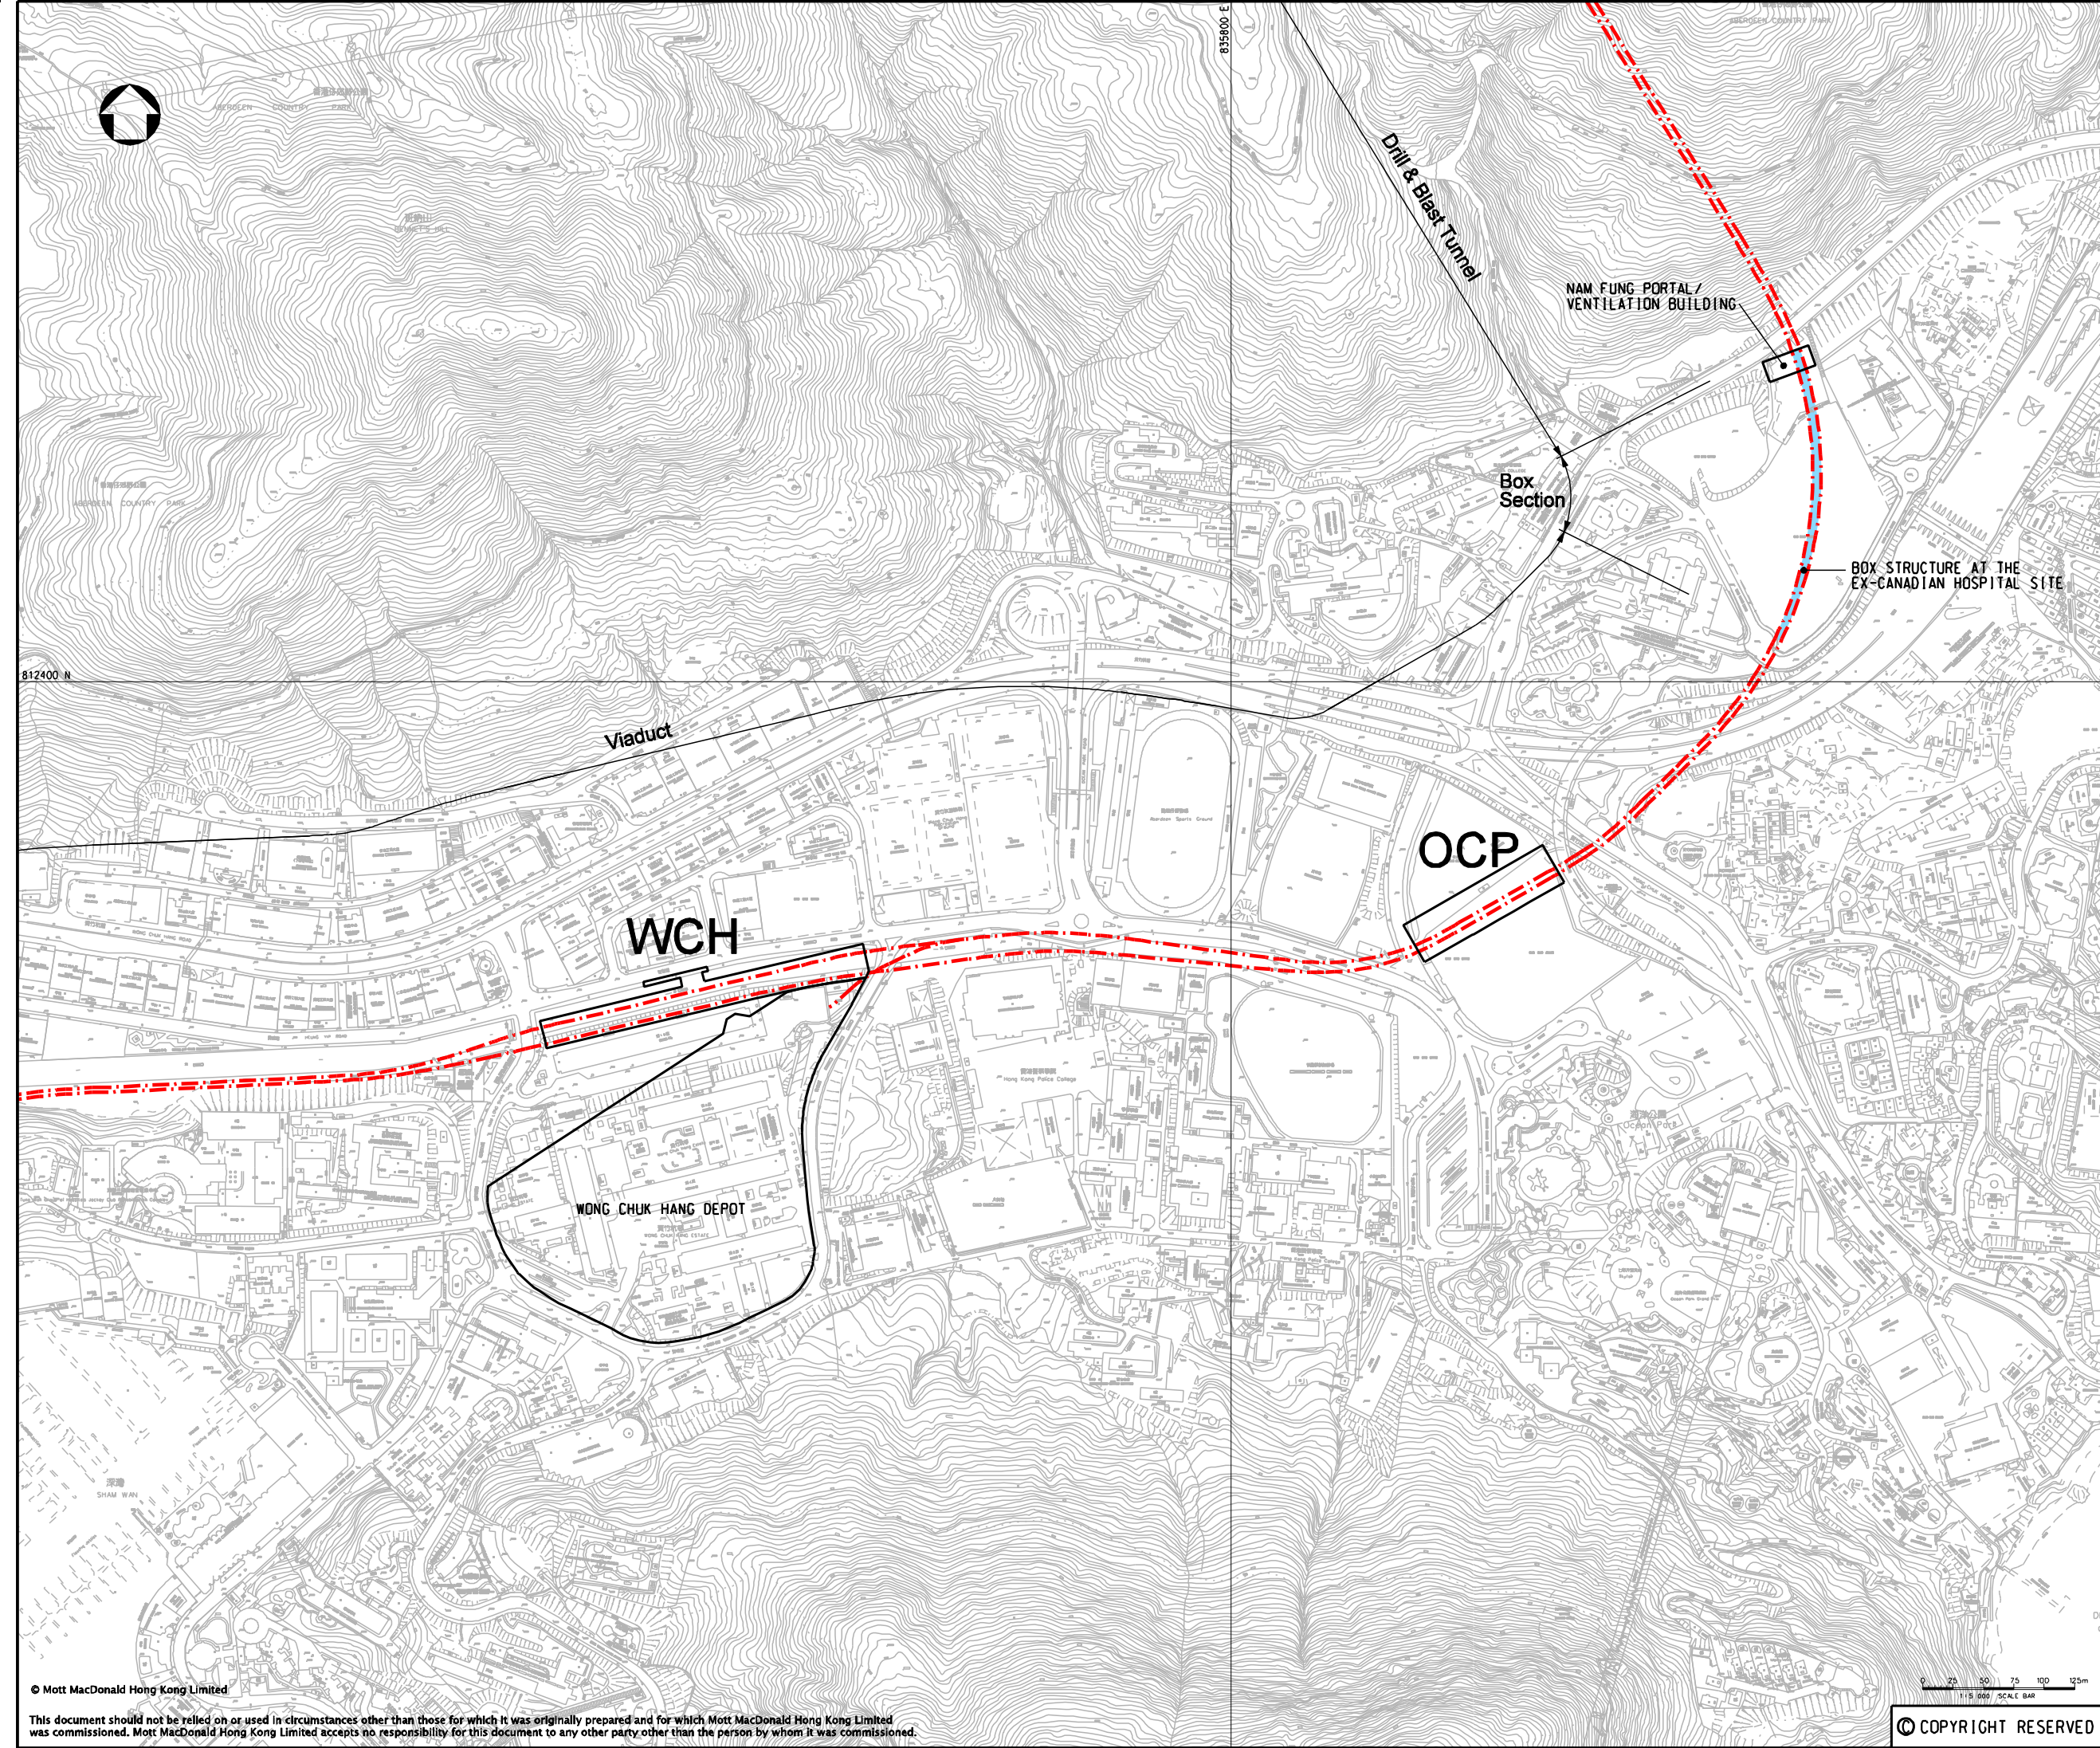

Rev	Date	Drawn	Description	Ch'kd	App'd
P4	MAY 10	MING	ISSUE TO MTRC & EPD	FY	AFK
P3	DEC 09	MING	ISSUE TO MTRC & EPD	BL	AFK
P2	NOV 09	MING	ISSUE TO MTRC & EPD	BL	AFK
P1	SEP 09	MING	ISSUE TO MTRC	BL	AFK

Client




20/F Two Landmark East
100 How Ming Street
Kowloon
Hong Kong
T +852 2828 5757
F +852 2827 1823
www.mottmac.com.hk

Project

**CONSULTANCY AGREEMENT NO. NEX/2301
SOUTH ISLAND LINE (EAST)
ENVIRONMENTAL IMPACT ASSESSMENT**

Title


PROPOSED ALIGNMENT OF SIL(E)


Designed	BL	Eng.Chk.	FY	Status	PRE
Drawn	MING	Coordination	FY	Rev	P4
Dwg.Chk.	BL	Approved	AFK		
Scale	1:5000@A3	Project	248137		
Drawing No.	GS/09/FIGURE 2-1.3.dgn				

© Mott MacDonald Hong Kong Limited
This document should not be relied on or used in circumstances other than those for which it was originally prepared and for which Mott MacDonald Hong Kong Limited was commissioned. Mott MacDonald Hong Kong Limited accepts no responsibility for this document to any other party other than the person by whom it was commissioned.

© COPYRIGHT RESERVED

FIGURE 2.1.3

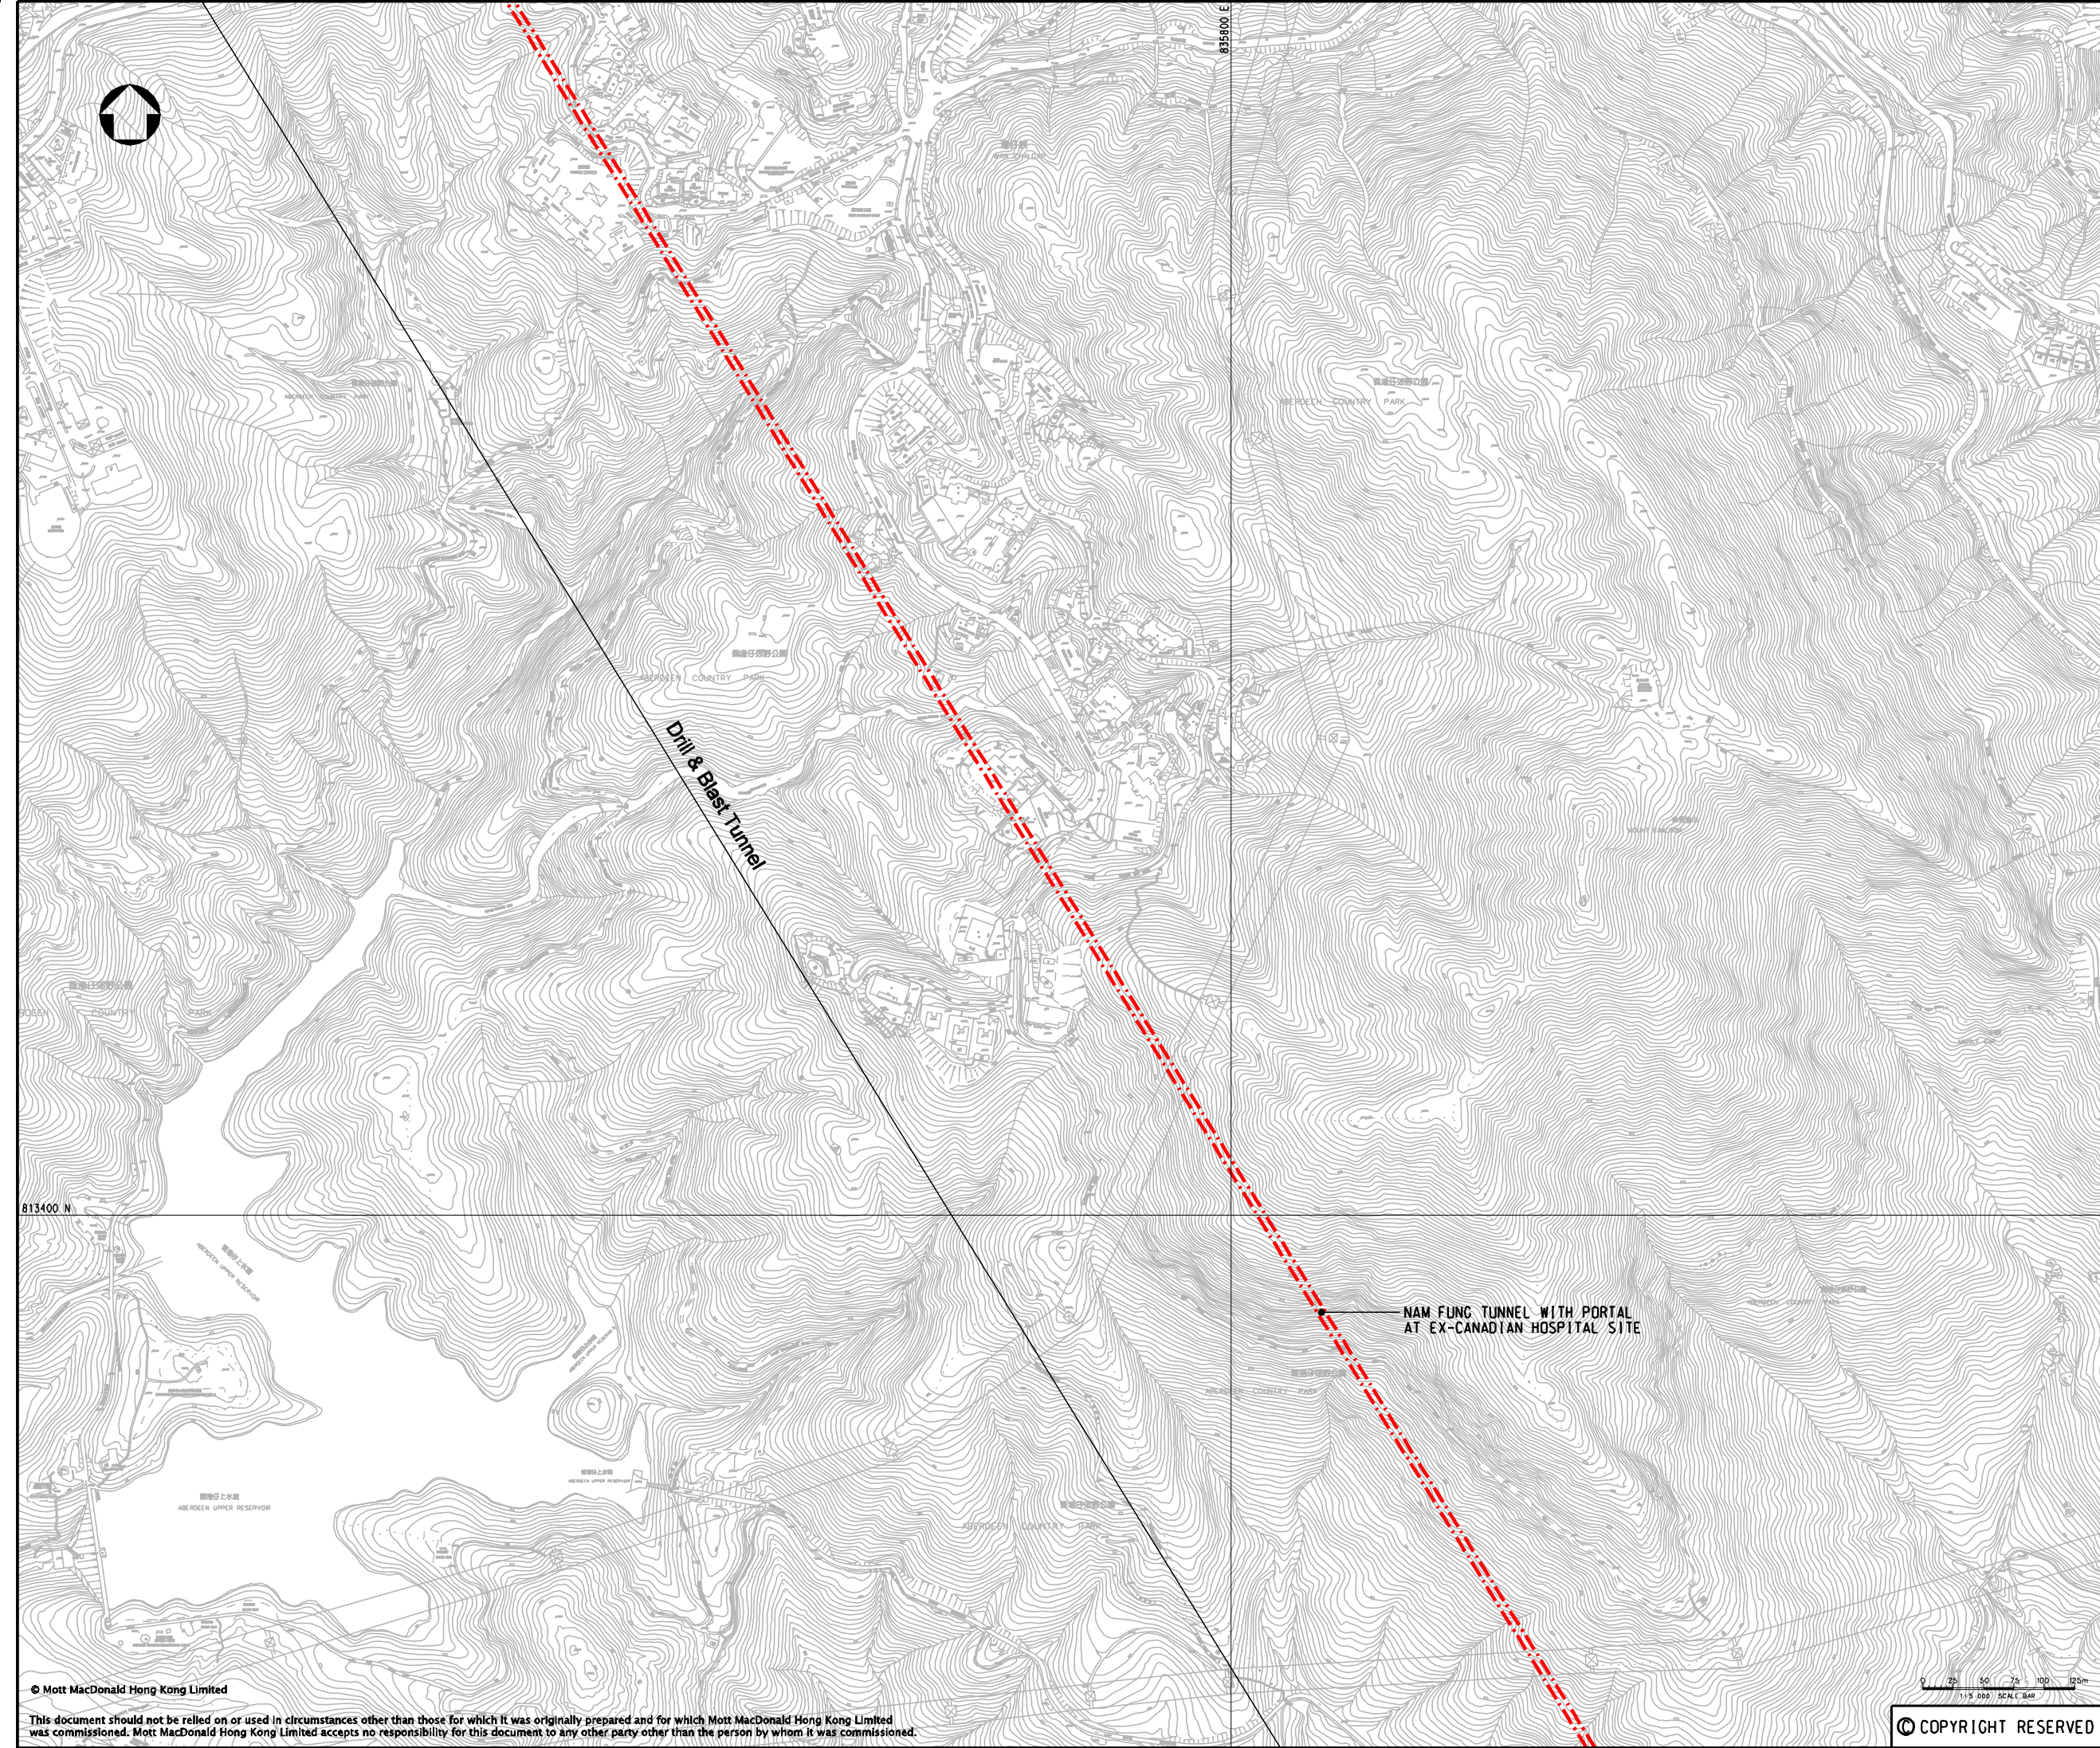

LEGEND:
 PREFERRED ALIGNMENT

REMARK:
 CONSTRUCTION METHOD IS TENTATIVE AND SUBJECT TO REVIEW

P4	MAY 10	MING	ISSUE TO MTRC & EPD	FY	AFK
P3	DEC 09	MING	ISSUE TO MTRC & EPD	BL	AFK
P2	NOV 09	MING	ISSUE TO MTRC & EPD	BL	AFK
P1	SEP 09	MING	ISSUE TO MTRC	BL	AFK
Rev	Date	Drawn	Description	Ch'kd/App'd	




Project
**CONSULTANCY AGREEMENT NO. NEX/2301
 SOUTH ISLAND LINE (EAST)
 ENVIRONMENTAL IMPACT ASSESSMENT**


Title
PROPOSED ALIGNMENT OF SIL(E)


Designed	BL	Eng.Chk.	FY	
Drawn	MING	Coordination	FY	
Dwg.Chk.	BL	Approved	AFK	

Scale	Project	Status
1:5000@A3	248137	PRE
	CAD File	
	GV\dgn\FIGURE 2-1.4.dgn	

Drawing No.	Rev
FIGURE 2.1.4	P4

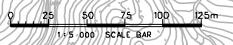

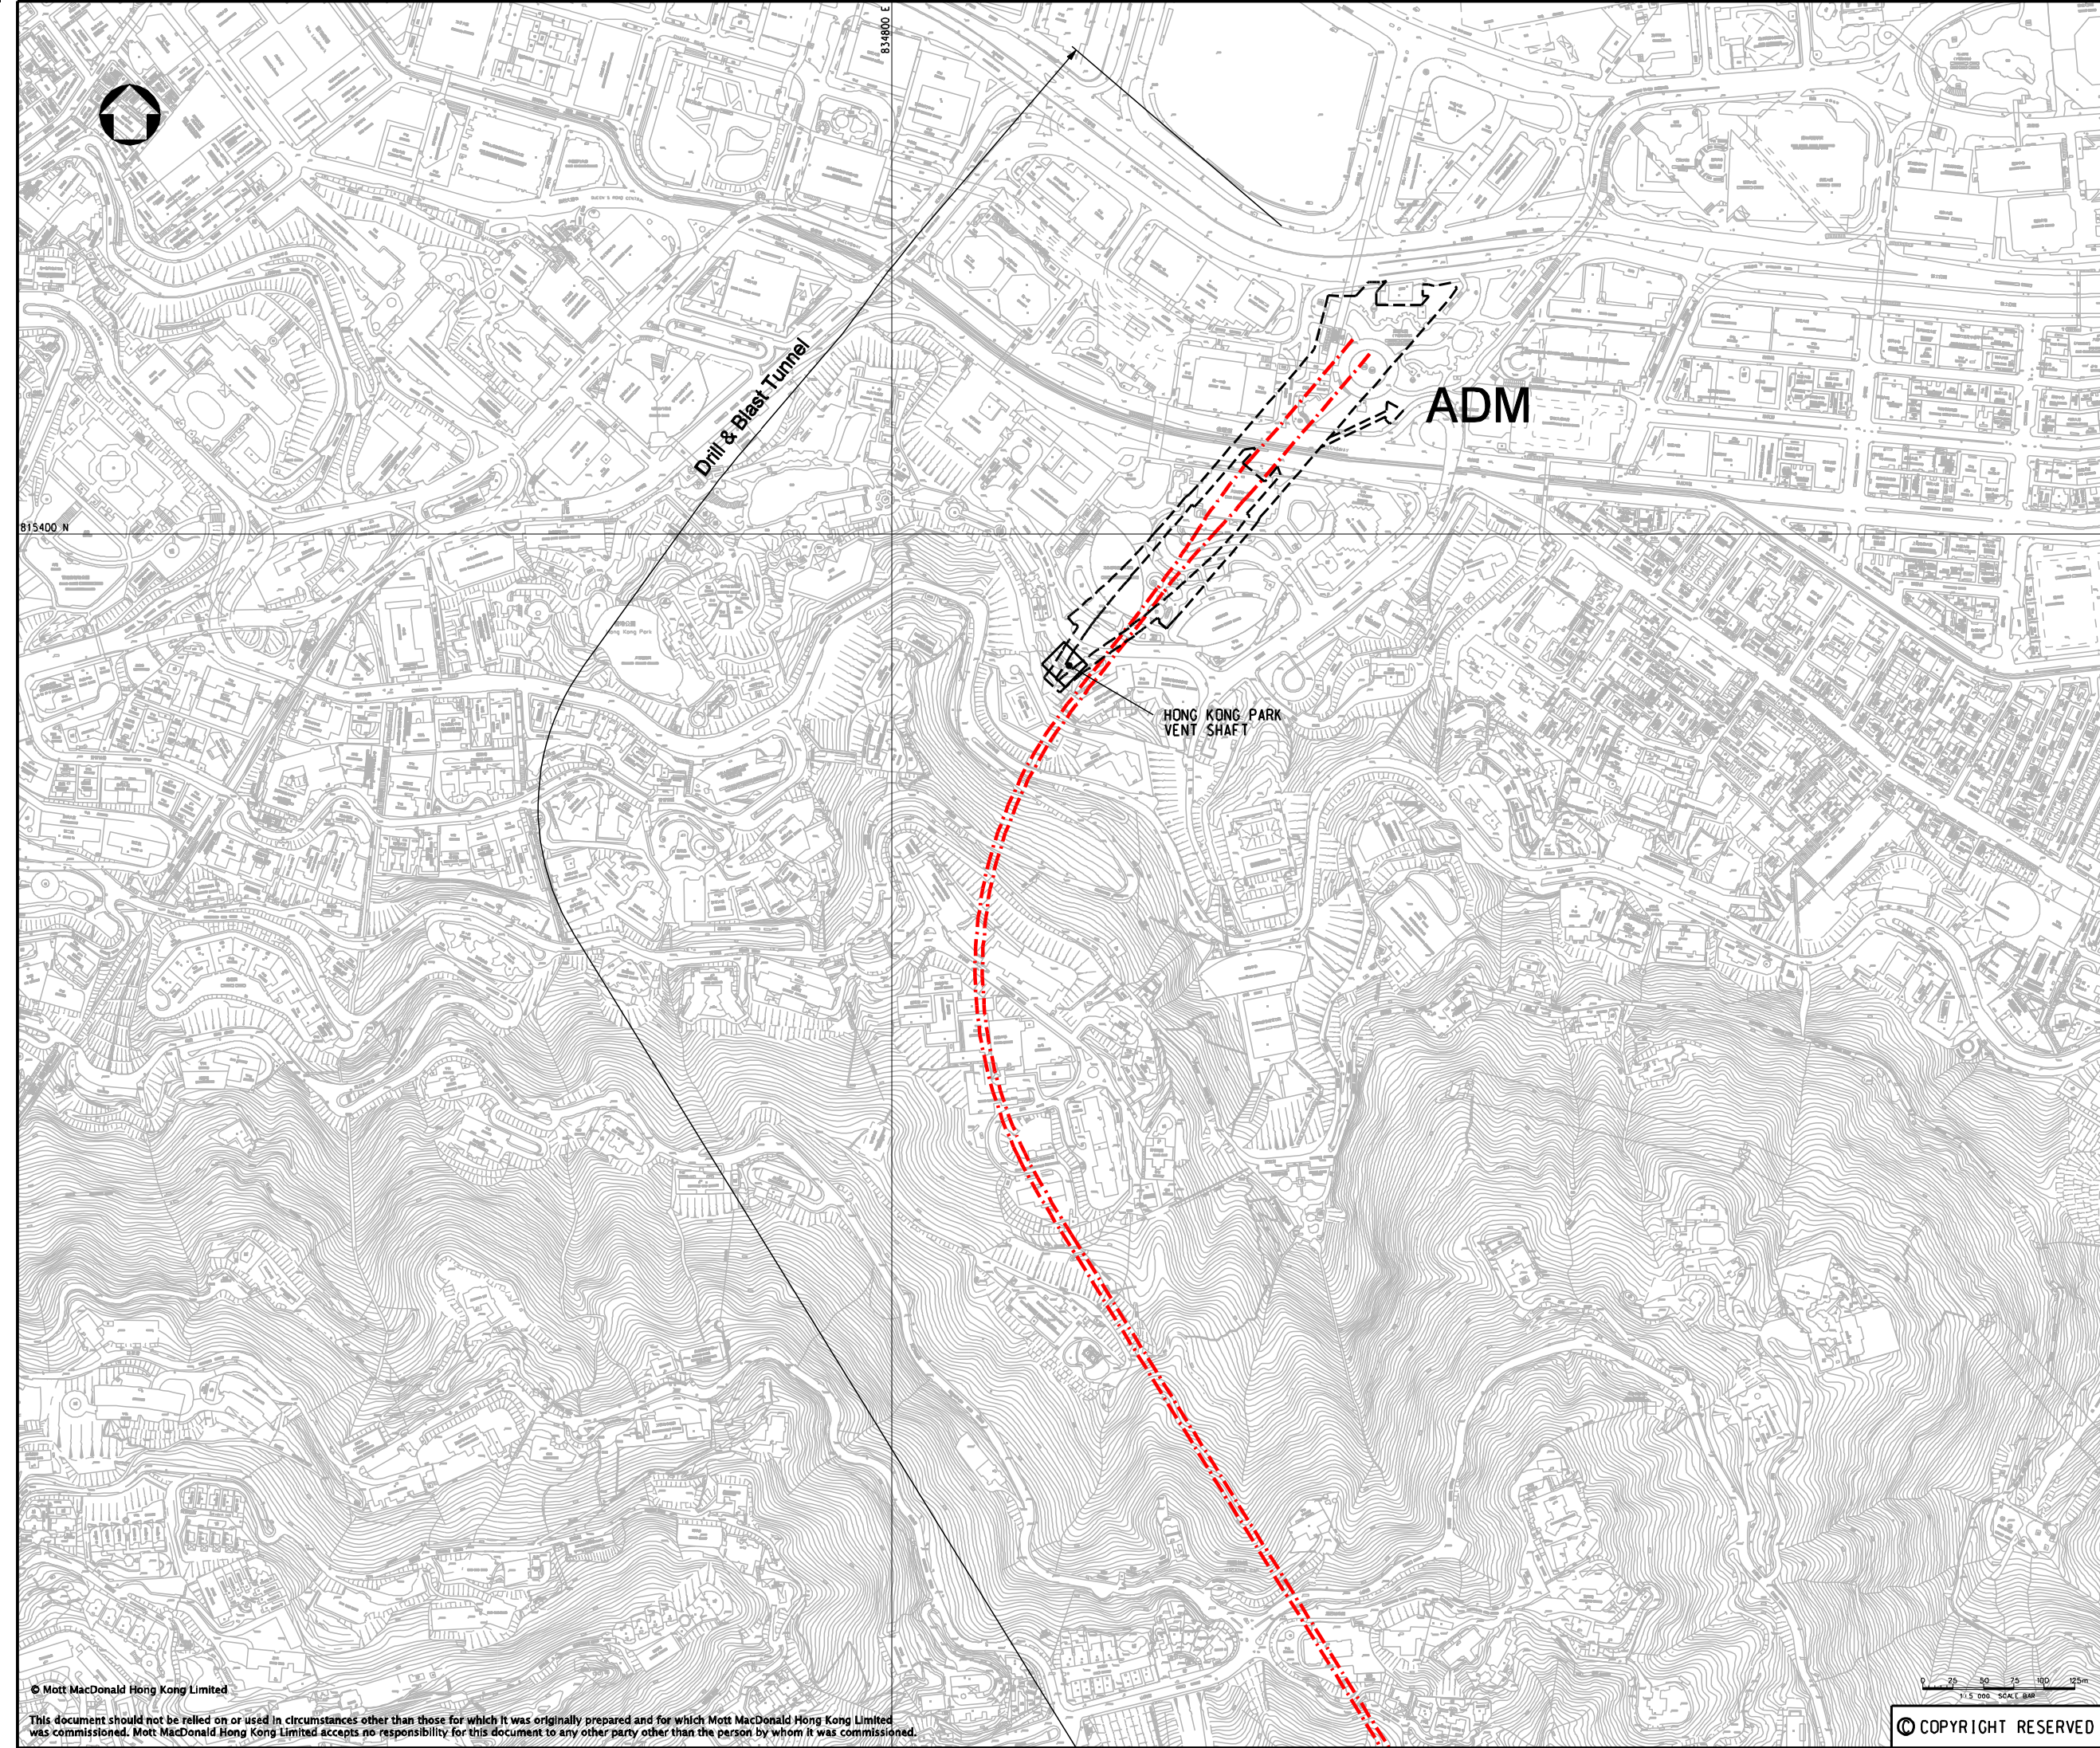

LEGEND:
 PREFERRED ALIGNMENT

REMARK:
 CONSTRUCTION METHOD IS TENTATIVE AND SUBJECT TO REVIEW

P5	MAY 10	MING	ISSUE TO MTRC & EPD	FY	AFK
P4	DEC 09	MING	ISSUE TO MTRC & EPD	BL	AFK
P3	NOV 09	MING	ISSUE TO MTRC & EPD	BL	AFK
P2	OCT 09	MING	ISSUE TO MTRC	BL	AFK
P1	SEP 09	MING	ISSUE TO MTRC	BL	AFK
Rev	Date	Drawn	Description	Ch'kd/App'd	

Client




20/F Two Landmark East
 100 How Ming Street
 Kowloon, Hong Kong
 T +852 2828 6767
 F +852 2827 1823
 W www.mottmac.com.hk

Project
**CONSULTANCY AGREEMENT NO. NEX/2301
 SOUTH ISLAND LINE (EAST)
 ENVIRONMENTAL IMPACT ASSESSMENT**

Title
PROPOSED ALIGNMENT OF SIL(E)

Designed	BL	Eng.Chk.	FY	
Drawn	MING	Coordination	FY	
Dwg.Chk.	BL	Approved	AFK	

Scale	1:5000@A3	Project	248137	Status	PRE
		CAD File	61vdgn\FIGURE 2-15.dgn		

Drawing No.	FIGURE 2.1.5	Rev	P5
-------------	--------------	-----	----

© Mott MacDonald Hong Kong Limited
 This document should not be relied on or used in circumstances other than those for which it was originally prepared and for which Mott MacDonald Hong Kong Limited was commissioned. Mott MacDonald Hong Kong Limited accepts no responsibility for this document to any other party other than the person by whom it was commissioned.

© COPYRIGHT RESERVED

