




LEGEND:

- PREFERRED ALIGNMENT
- BOX STRUCTURE

REMARK:

CONSTRUCTION METHOD IS TENTATIVE AND SUBJECT TO REVIEW

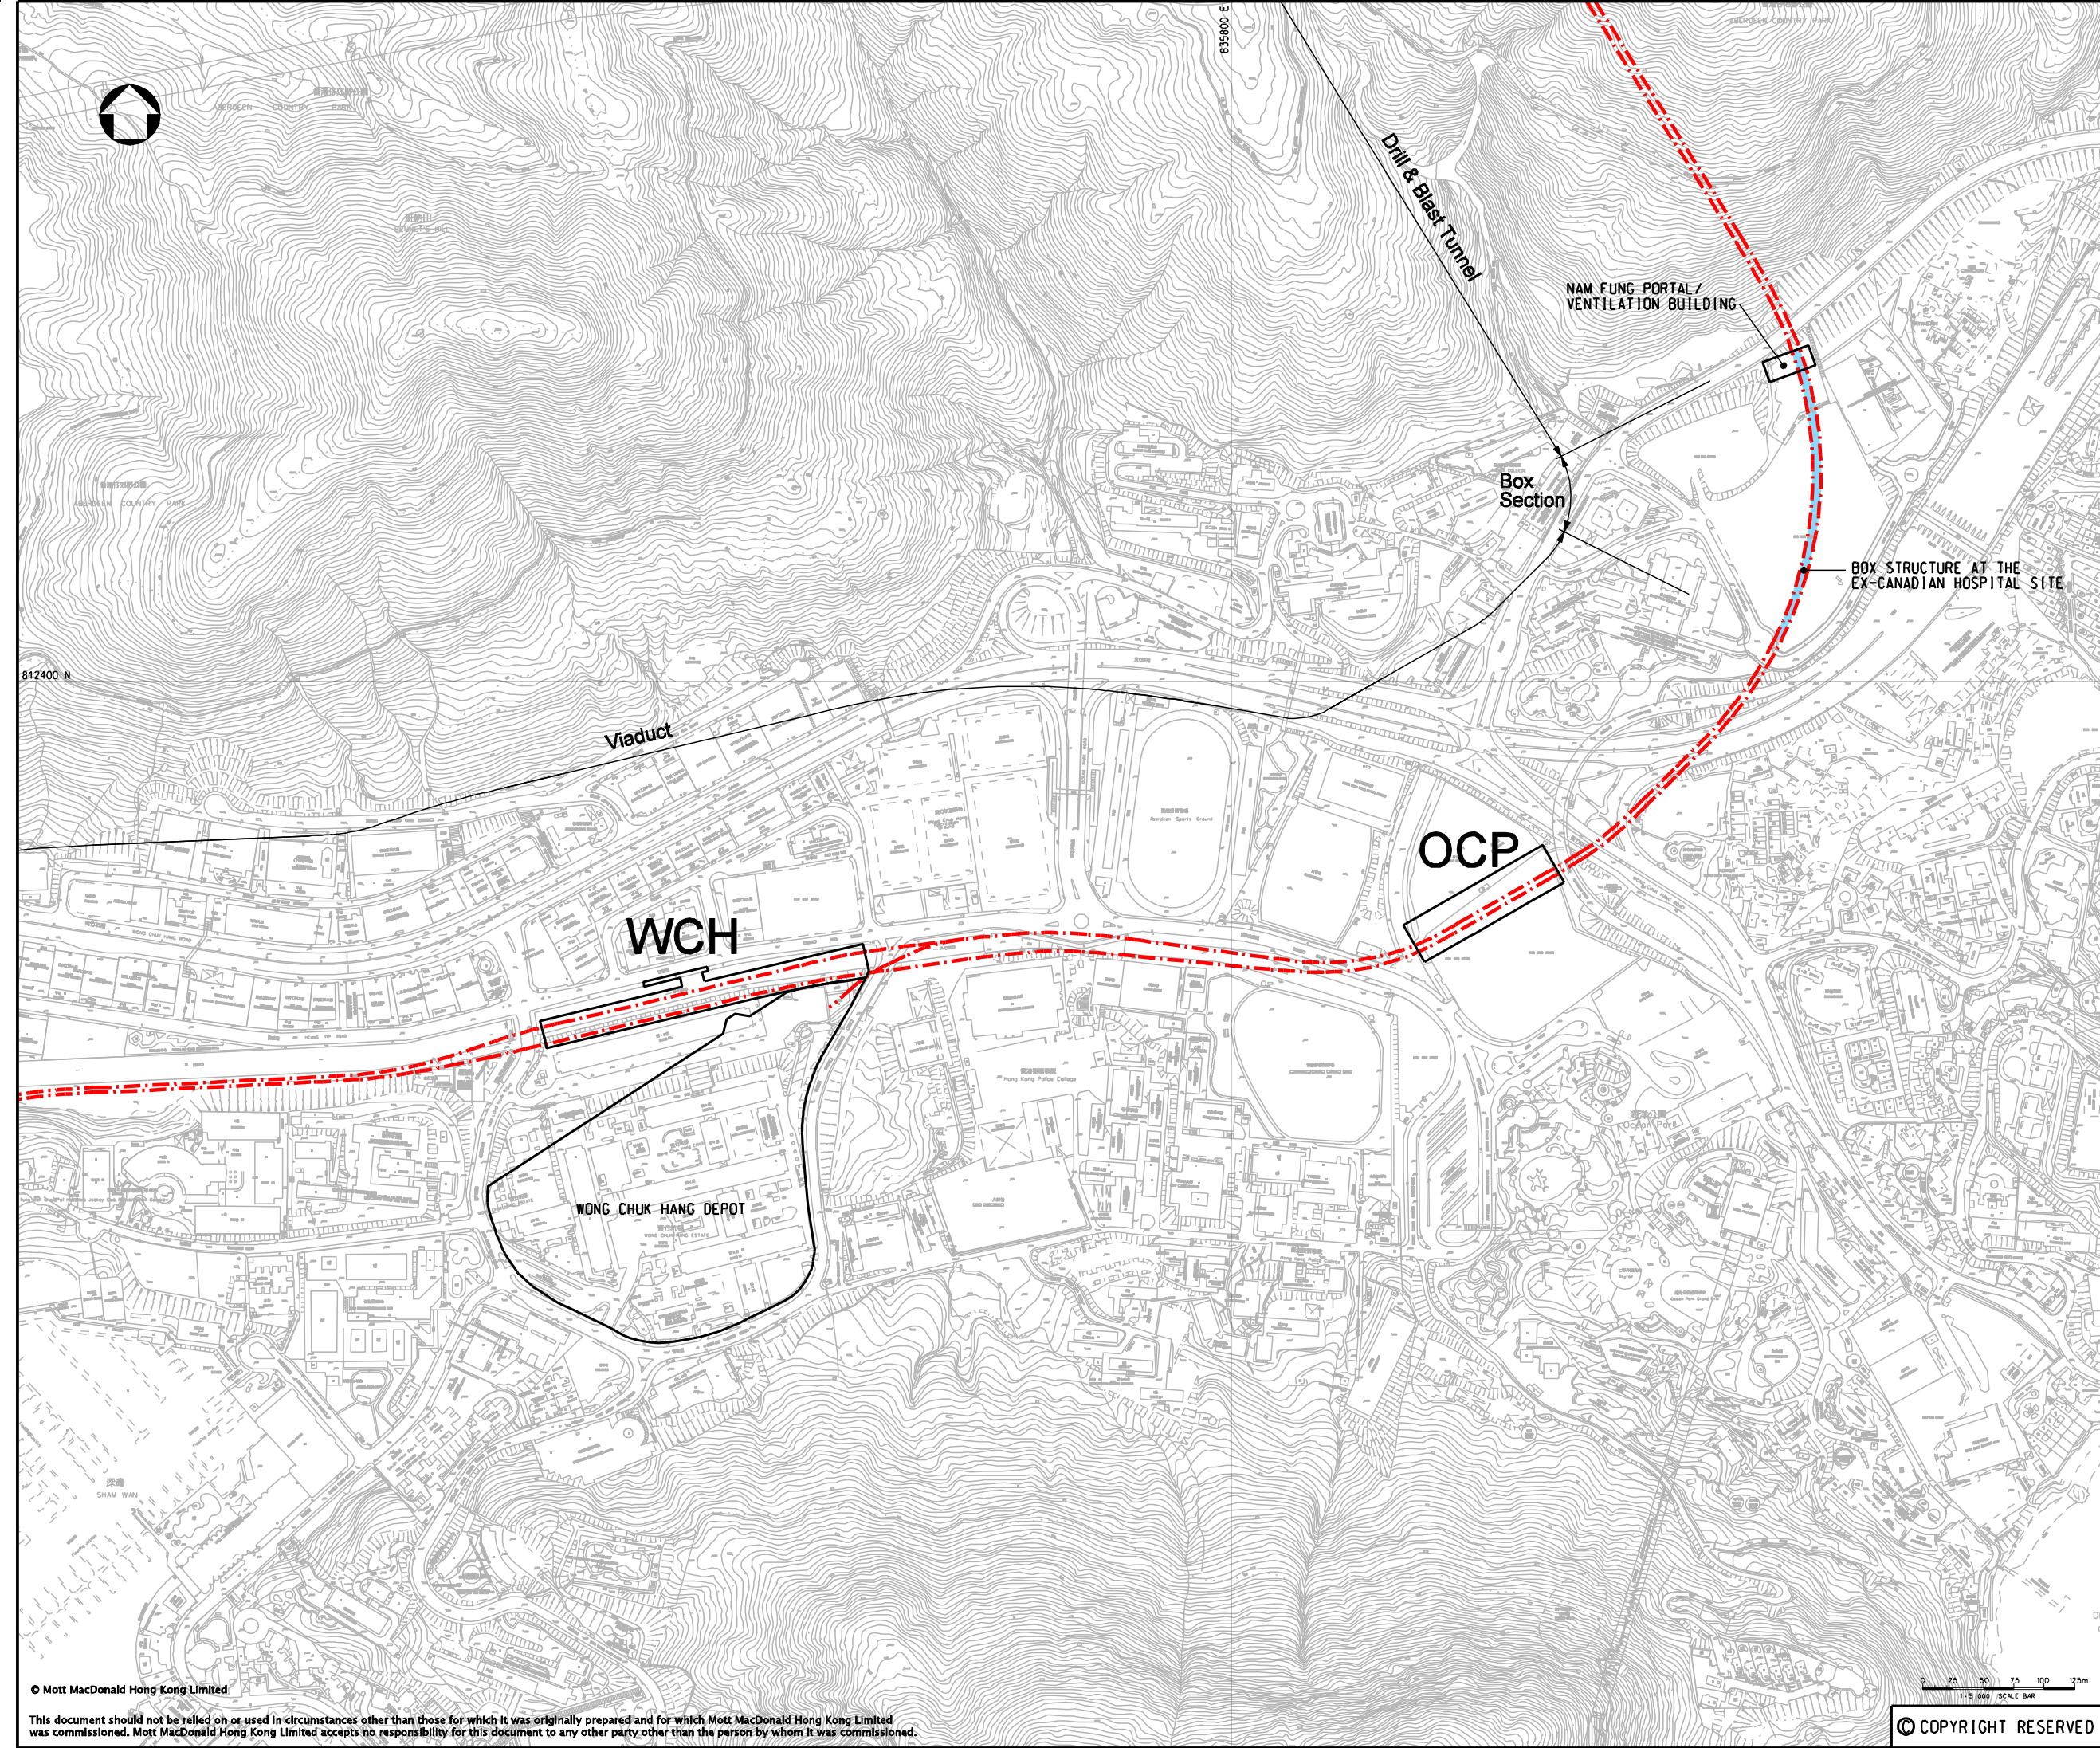

Rev	Date	Drawn	Description	Ch'kd	App'd
P4	MAY 10	MING	ISSUE TO MTRC & EPD	FY	AFK
P3	DEC 09	MING	ISSUE TO MTRC & EPD	BL	AFK
P2	NOV 09	MING	ISSUE TO MTRC & EPD	BL	AFK
P1	SEP 09	MING	ISSUE TO MTRC	BL	AFK

Client




20/F Two Landmark East
100 How Ming Street
Kowloon
Hong Kong
T +852 2828 5757
F +852 2827 1823
www.mottmac.com.hk

Project

**CONSULTANCY AGREEMENT NO. NEX/2301
SOUTH ISLAND LINE (EAST)
ENVIRONMENTAL IMPACT ASSESSMENT**

Title

PROPOSED ALIGNMENT OF SIL(E)

Designed	BL	Eng.Chk.	FY	Status
Drawn	MING	Coordination	FY	PRE
Dwg.Chk.	BL	Approved	AFK	Rev
Scale	1:5000@A3	Project	248137	P4
Drawing No.	CAD File G:\dgn\FIGURE 2-1.dgn			

© Mott MacDonald Hong Kong Limited
This document should not be relied on or used in circumstances other than those for which it was originally prepared and for which Mott MacDonald Hong Kong Limited was commissioned. Mott MacDonald Hong Kong Limited accepts no responsibility for this document to any other party other than the person by whom it was commissioned.

© COPYRIGHT RESERVED

FIGURE 2.1.3