




LEGEND:

--- PREFERRED ALIGNMENT

SOH SOH STATION

REMARK:

CONSTRUCTION METHOD IS TENTATIVE AND SUBJECT TO REVIEW

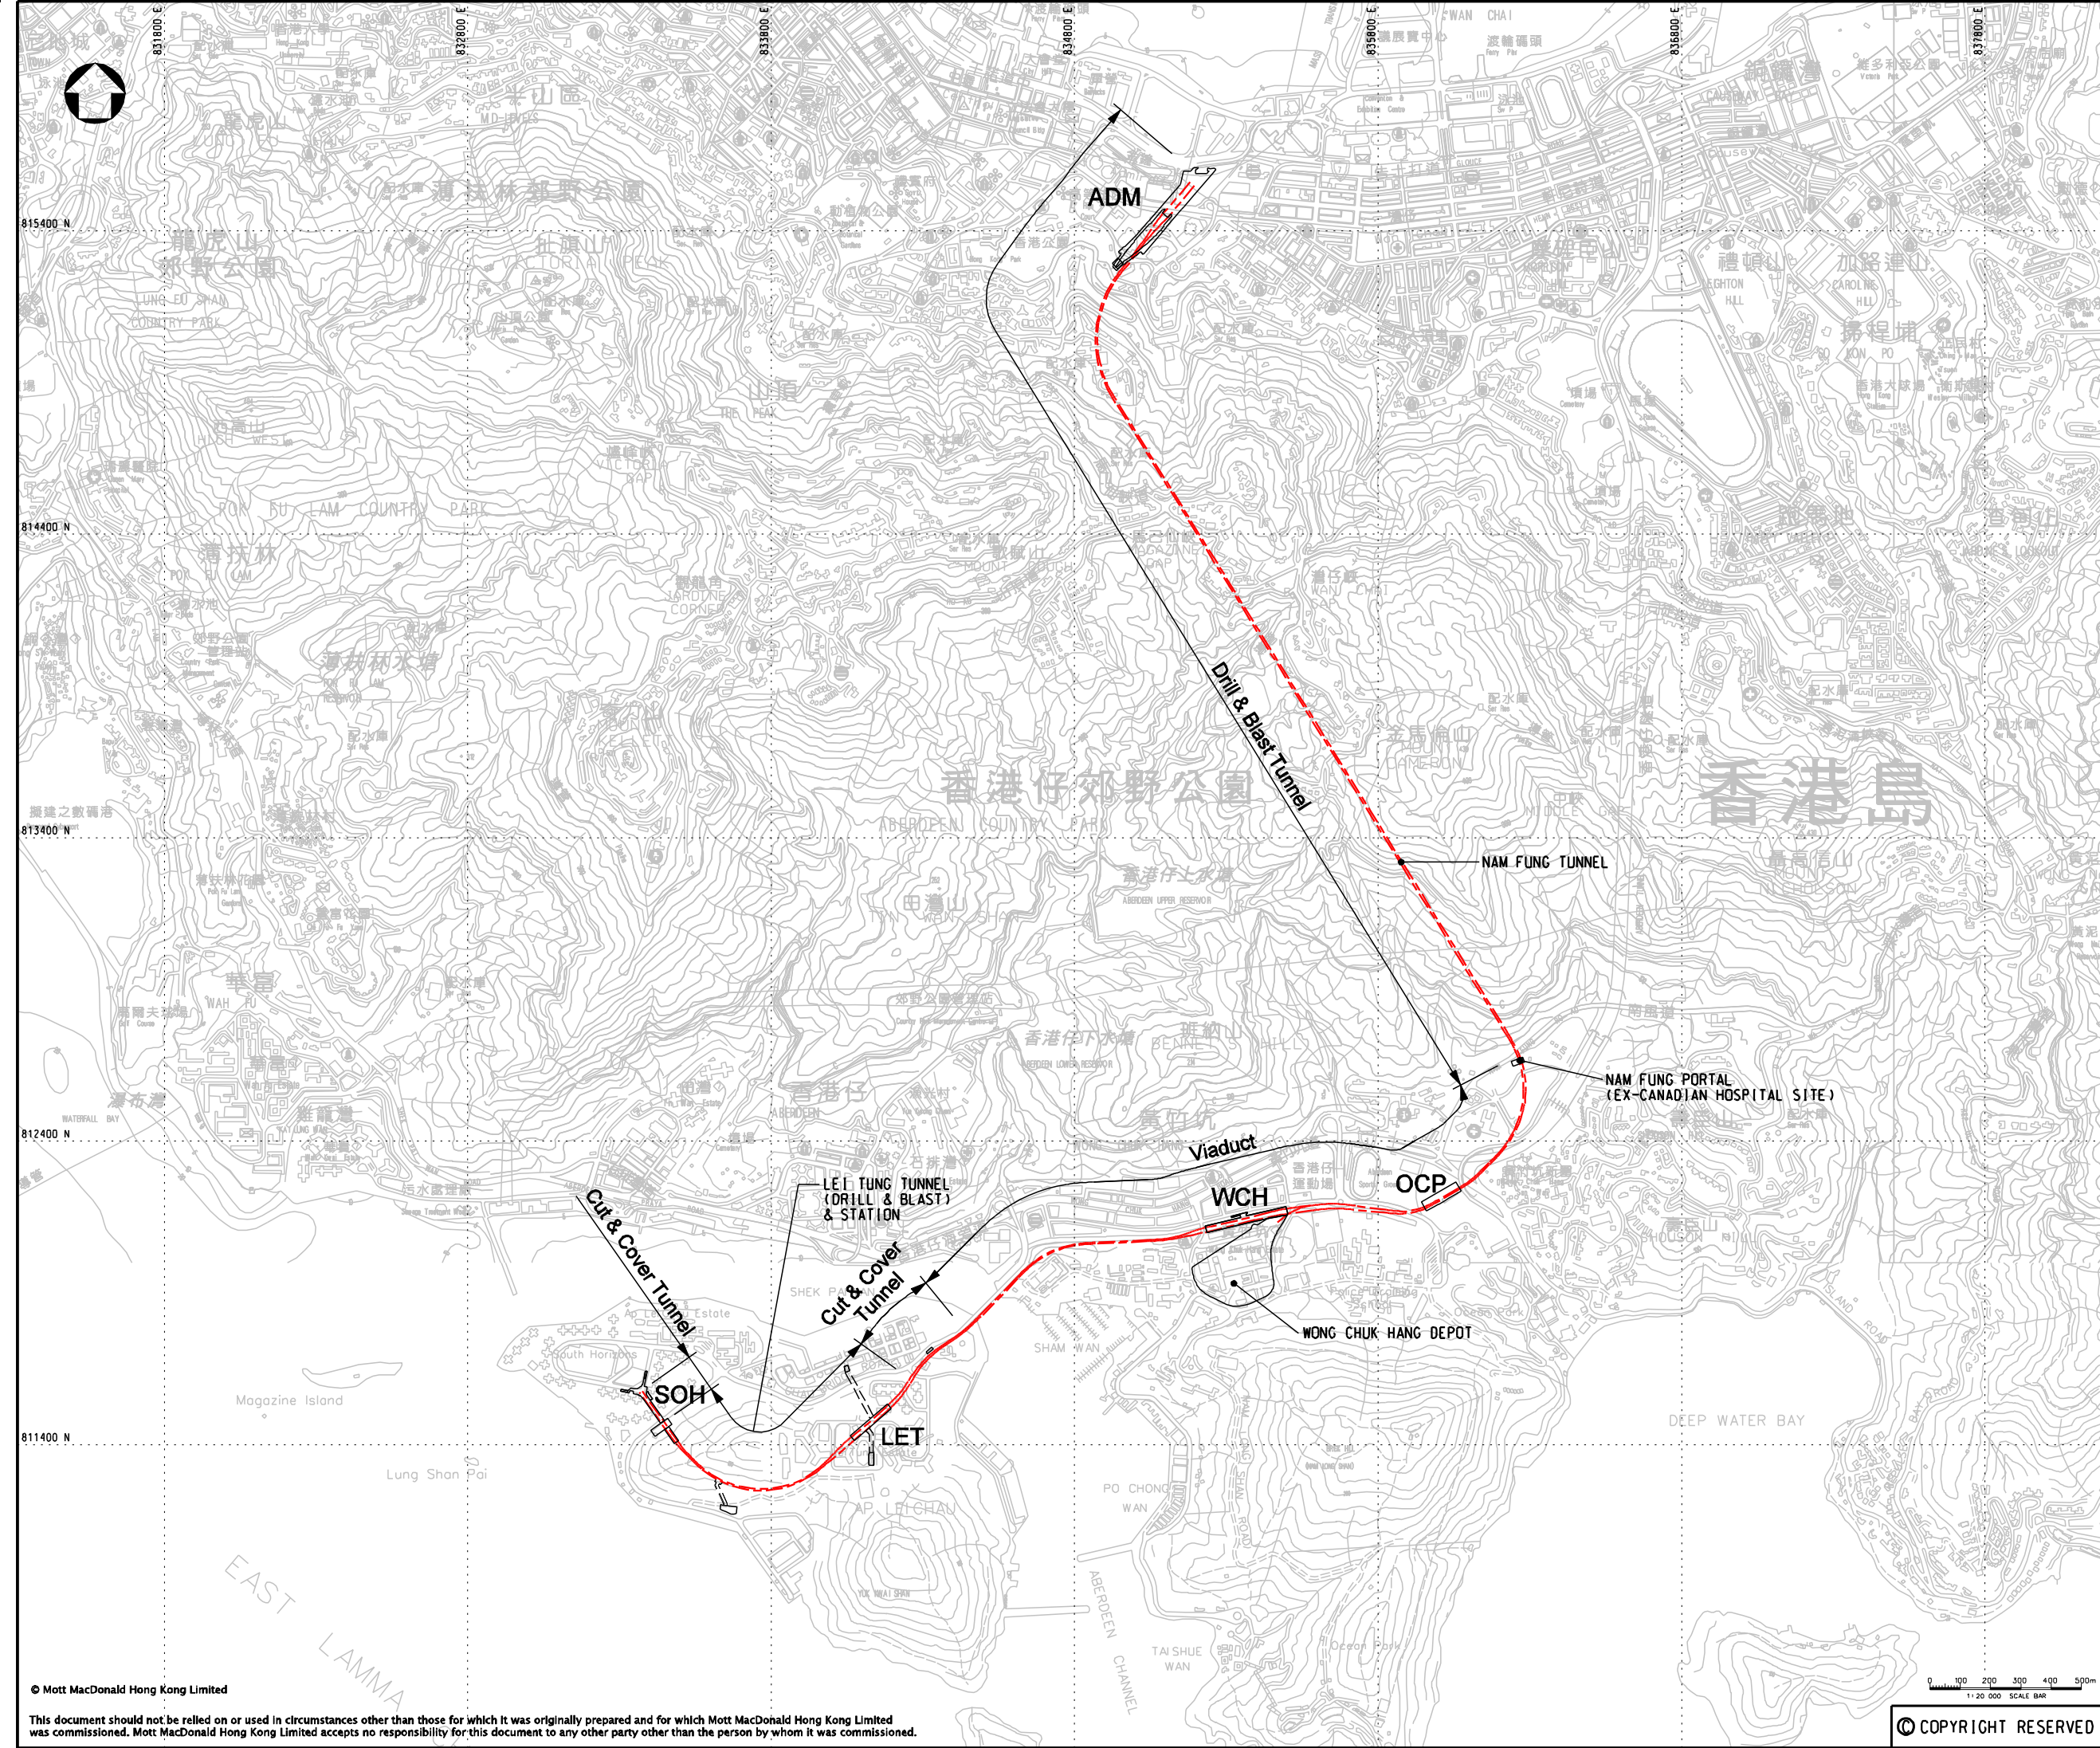

P5	MAY 10	MING	ISSUE TO MTRC & EPD	FY	AFK
P4	DEC 09	MING	ISSUE TO MTRC & EPD	BL	AFK
P3	NOV 09	MING	ISSUE TO MTRC & EPD	BL	AFK
P2	SEP 09	MING	ISSUE TO MTRC	BL	AFK
P1	APR 09	MING	ISSUE TO MTRC	BL	AFK
Rev	Date	Drawn	Description	Ch'kd/App'd	



Project

CONSULTANCY AGREEMENT NO. NEX/2301
SOUTH ISLAND LINE (EAST)
ENVIRONMENTAL IMPACT ASSESSMENT

Title

ENVISAGED CONSTRUCTION METHODS
FOR SIL(E)

Designed	BL	Eng.Chk.	FY	Status
Drawn	MING	Coordination	FY	PRE
Dwg.Chk.	BL	Approved	AFK	Rev
Scale	1:20000@A3	Project	248137	P5
Drawing No.	CAD File G:\dgn\FIGURE 2-5.dgn			

© COPYRIGHT RESERVED