

KEY PLAN

LEGEND:

- PROPOSED SIL(E) ALIGNMENT
- PROPOSED WORKS SITE (GROUND LEVEL AND UNDERGROUND)
- PROPOSED WORKS AREA (GROUND LEVEL)
- AIR SENSITIVE RECEIVER

P6	JUL 10	MM	ISSUE TO MTRC & EPD	FY	AFK
P5	MAY 10	MING	ISSUE TO MTRC & EPD	FY	AFK
P4	DEC 09	MING	ISSUE TO MTRC & EPD	FY	AFK
P3	NOV 09	MING	ISSUE TO MTRC & EPD	EH	AFK
P2	SEP 09	MING	ISSUE TO MTRC	EH	AFK
P1	APR 09	MING	ISSUE TO MTRC	EH	AFK
Rev	Date	Drawn	Description		Ch'kd/App'd

Client

20/F Two Landmark East
100 How Ming Street
Kwan Tong, Kowloon
Hong Kong
T +852 2828 5757
F +852 2827 1823
www.mottmac.com.hk


Project

CONSULTANCY AGREEMENT NO. NEX/2301
SOUTH ISLAND LINE (EAST)
ENVIRONMENTAL IMPACT ASSESSMENT

Title

CUMULATIVE RESULT - CONTOURS OF TIER 2 HOURLY TSP CONCENTRATION ($\mu\text{g}/\text{m}^3$) AT 1.5m ABOVE G/F DURING CONSTRUCTION PHASE (INCLUDE BACKGROUND CONCENTRATION = $73.2\mu\text{g}/\text{m}^3$, AOD = $500\mu\text{g}/\text{m}^3$) - WONG CHUK HANG FOR ASR-WCH3, WCH16 & WCH17

Designed	EH	Eng.Chk.	FY
Drawn	MING	Coordination	FY
Dwg.Chk.	EH	Approved	AFK
Scale	1:2500@A3	Project	248137
Project	248137	Status	PRE
Drawing No.	FIGURE 10.31	Rev	P6

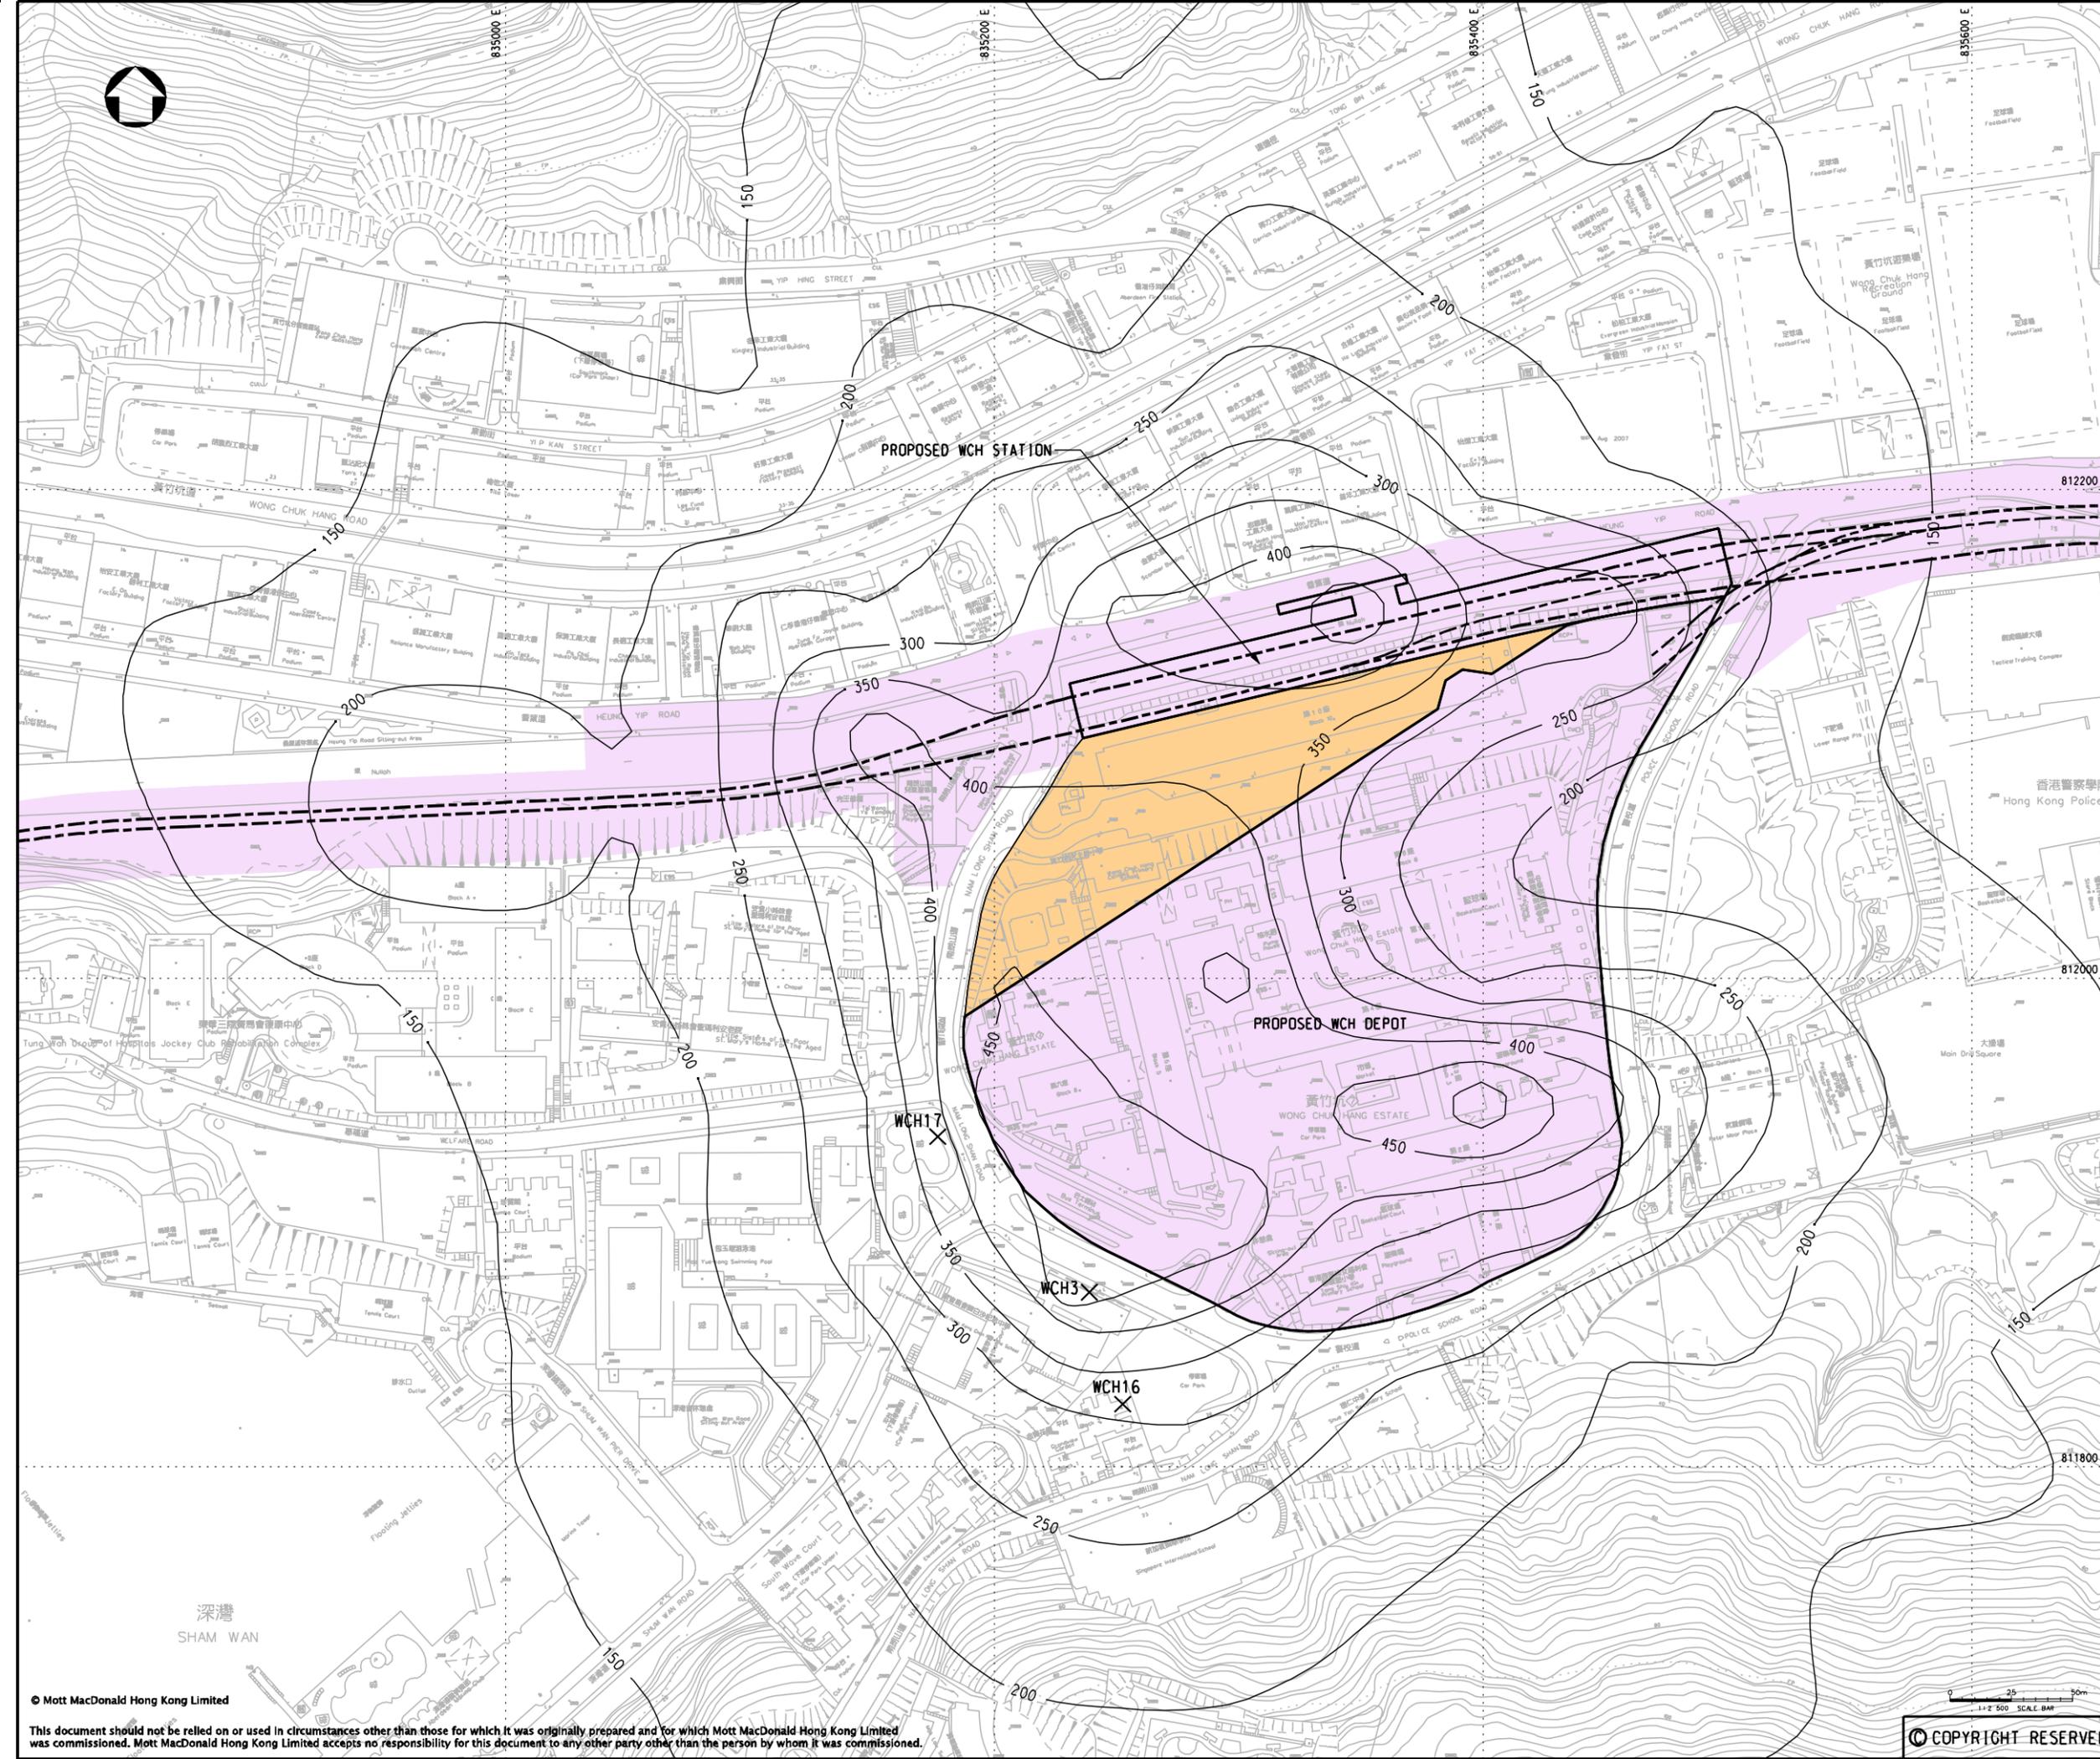

© COPYRIGHT RESERVED