


NOTE:

1. FOR LEGEND REFER TO FIGURE No. 11.31

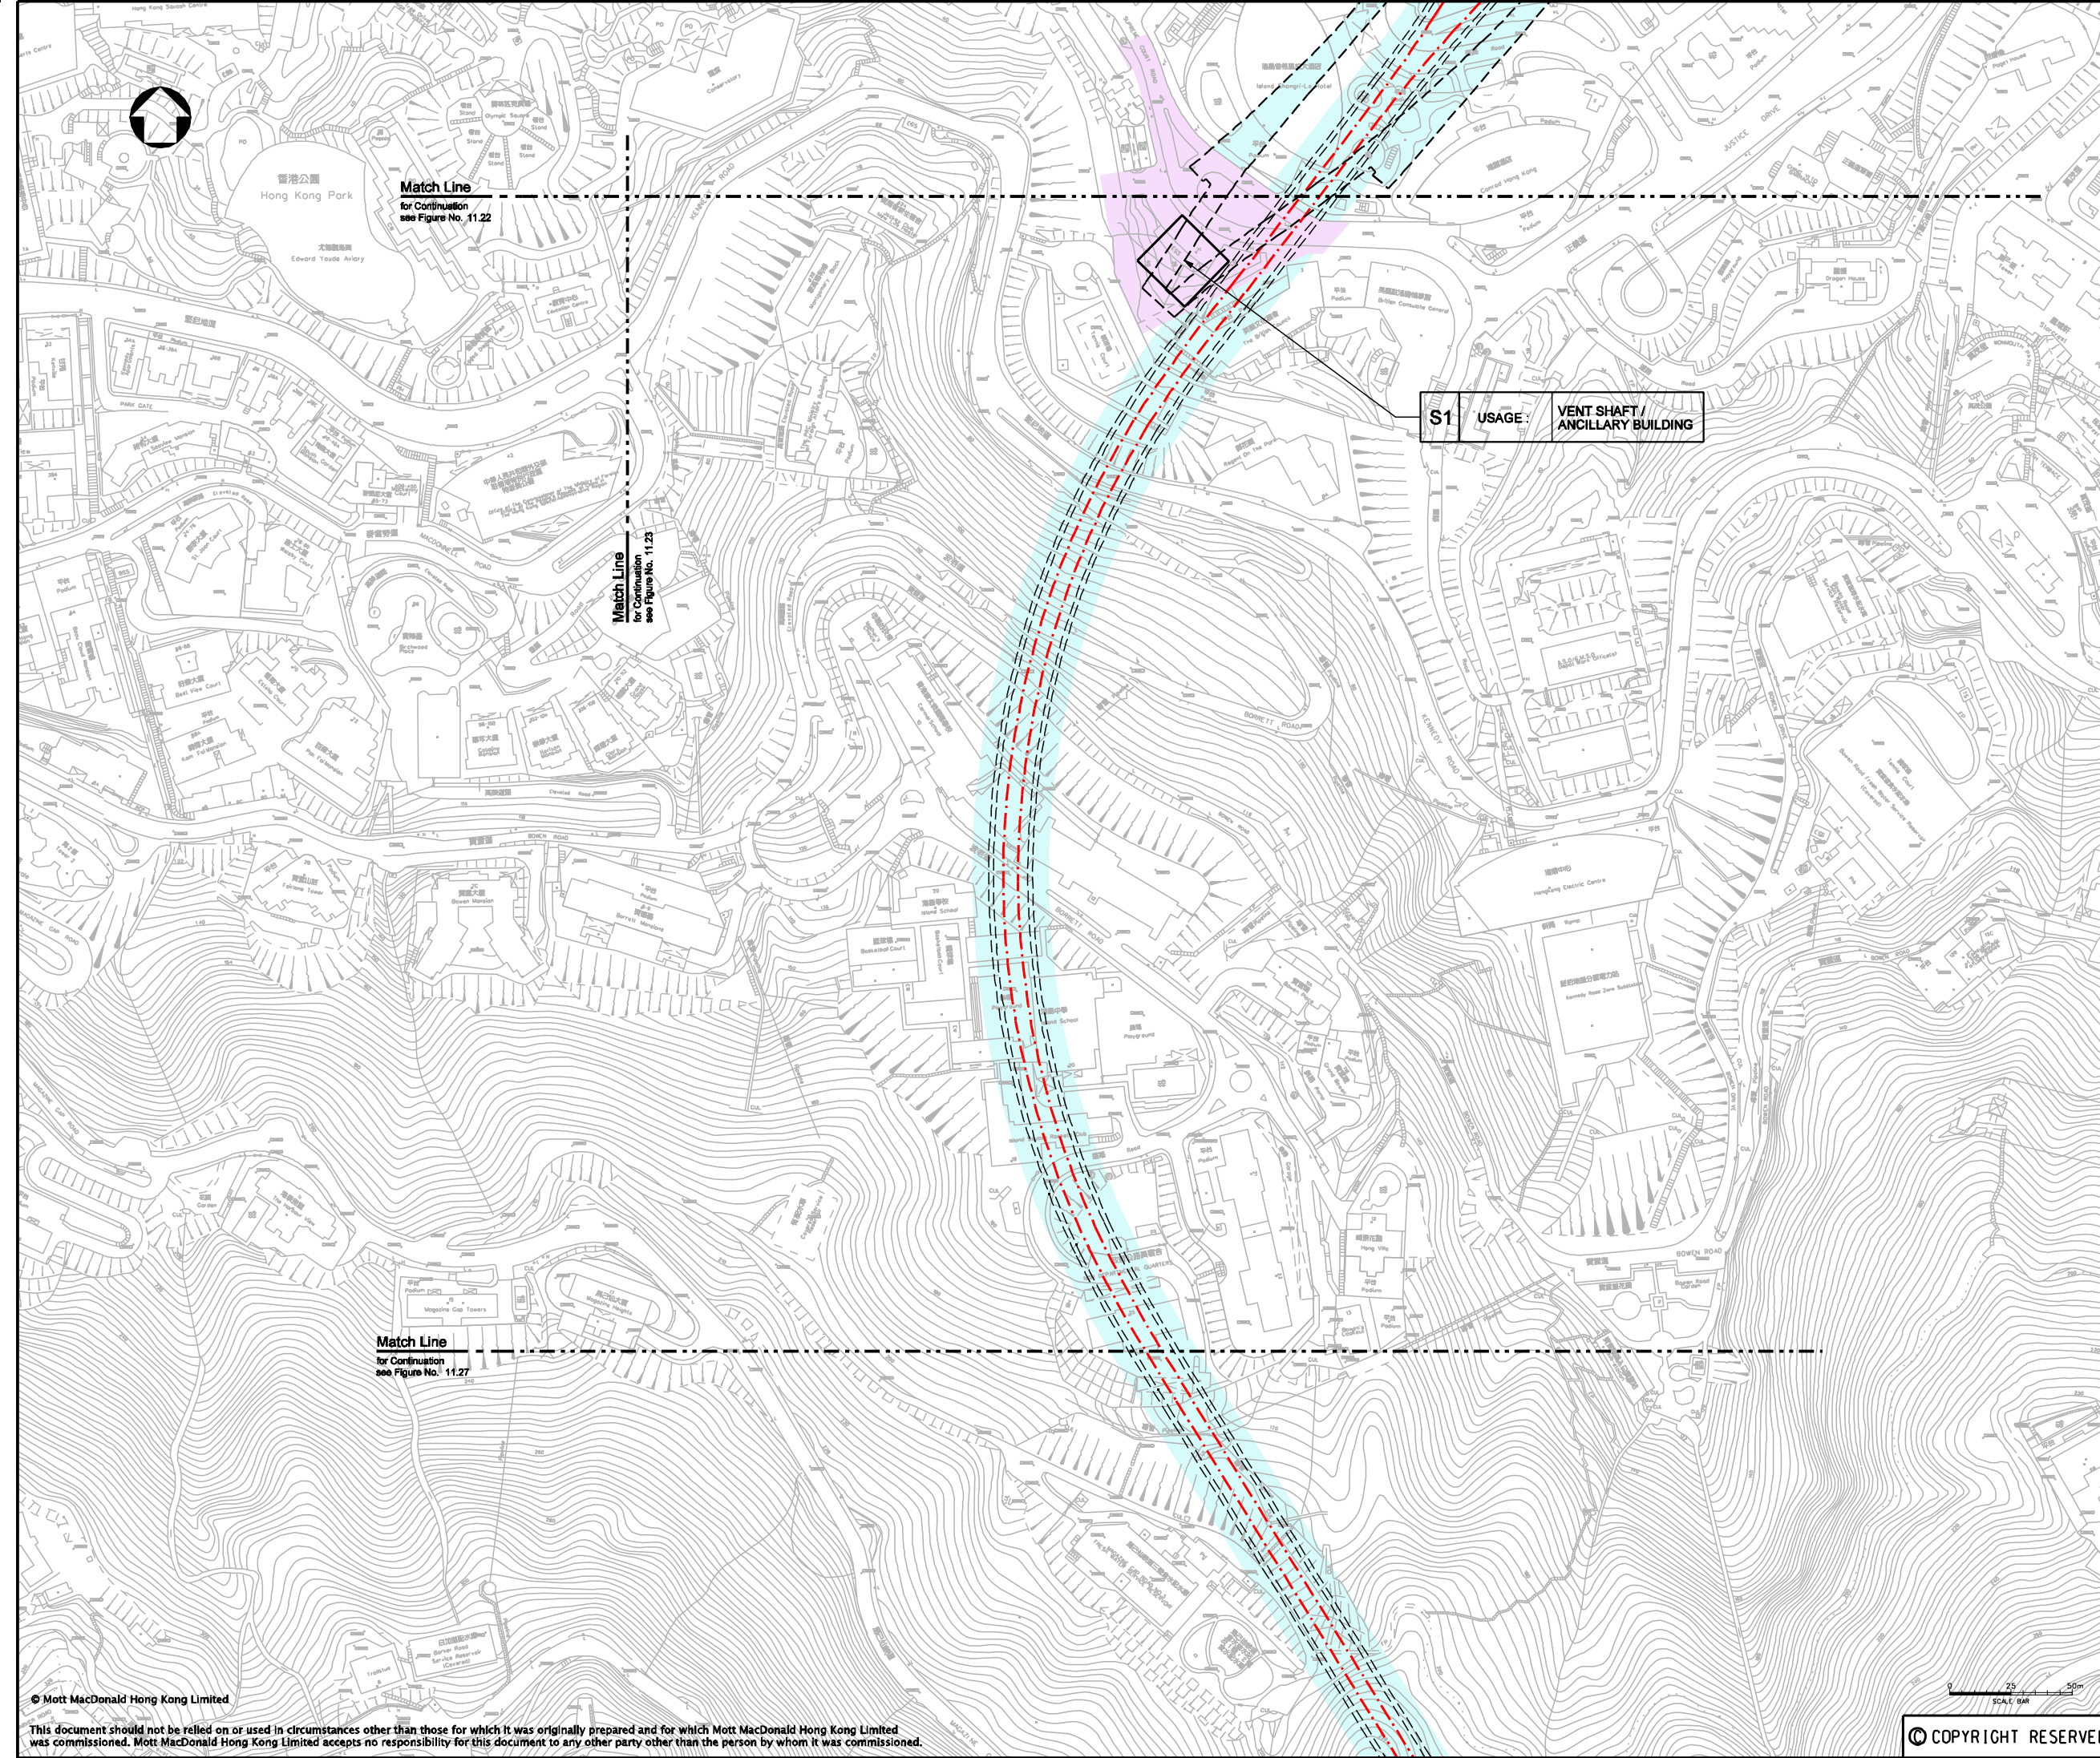

P4	DEC 09	MING	ISSUE TO MTRC & EPD	BL	AFK
P3	NOV 09	MING	ISSUE TO MTRC & EPD	BL	AFK
P2	SEP 09	MING	ISSUE TO MTRC	BL	AFK
P1	APR 09	MING	ISSUE TO MTRC	BL	AFK
Rev	Date	Drawn	Description	Ch'kd/App'd	



Project
**CONSULTANCY AGREEMENT NO. NEX/2301
SOUTH ISLAND LINE (EAST)
ENVIRONMENTAL IMPACT ASSESSMENT**

Title
**ASSESSMENT OF ARCHAEOLOGICAL
POTENTIAL - ADMIRALTY**

Designed	BL	Eng.Chk.	FY
Drawn	MING	Coordination	FY
Dwg.Chk.	BL	Approved	AFK

Scale	Project	Status
1:2500@A3	248137	PRE
	CAD File	Rev
	K:\248137\report\env\elo_002231\ch\FIGURE 11-2.dgn	P4

Drawing No. **FIGURE 11.21**

© COPYRIGHT RESERVED