


NOTE:
1. FOR LEGEND REFER TO FIGURE No. 11.31

Match Line
for Continuation
see Figure No. 11.27

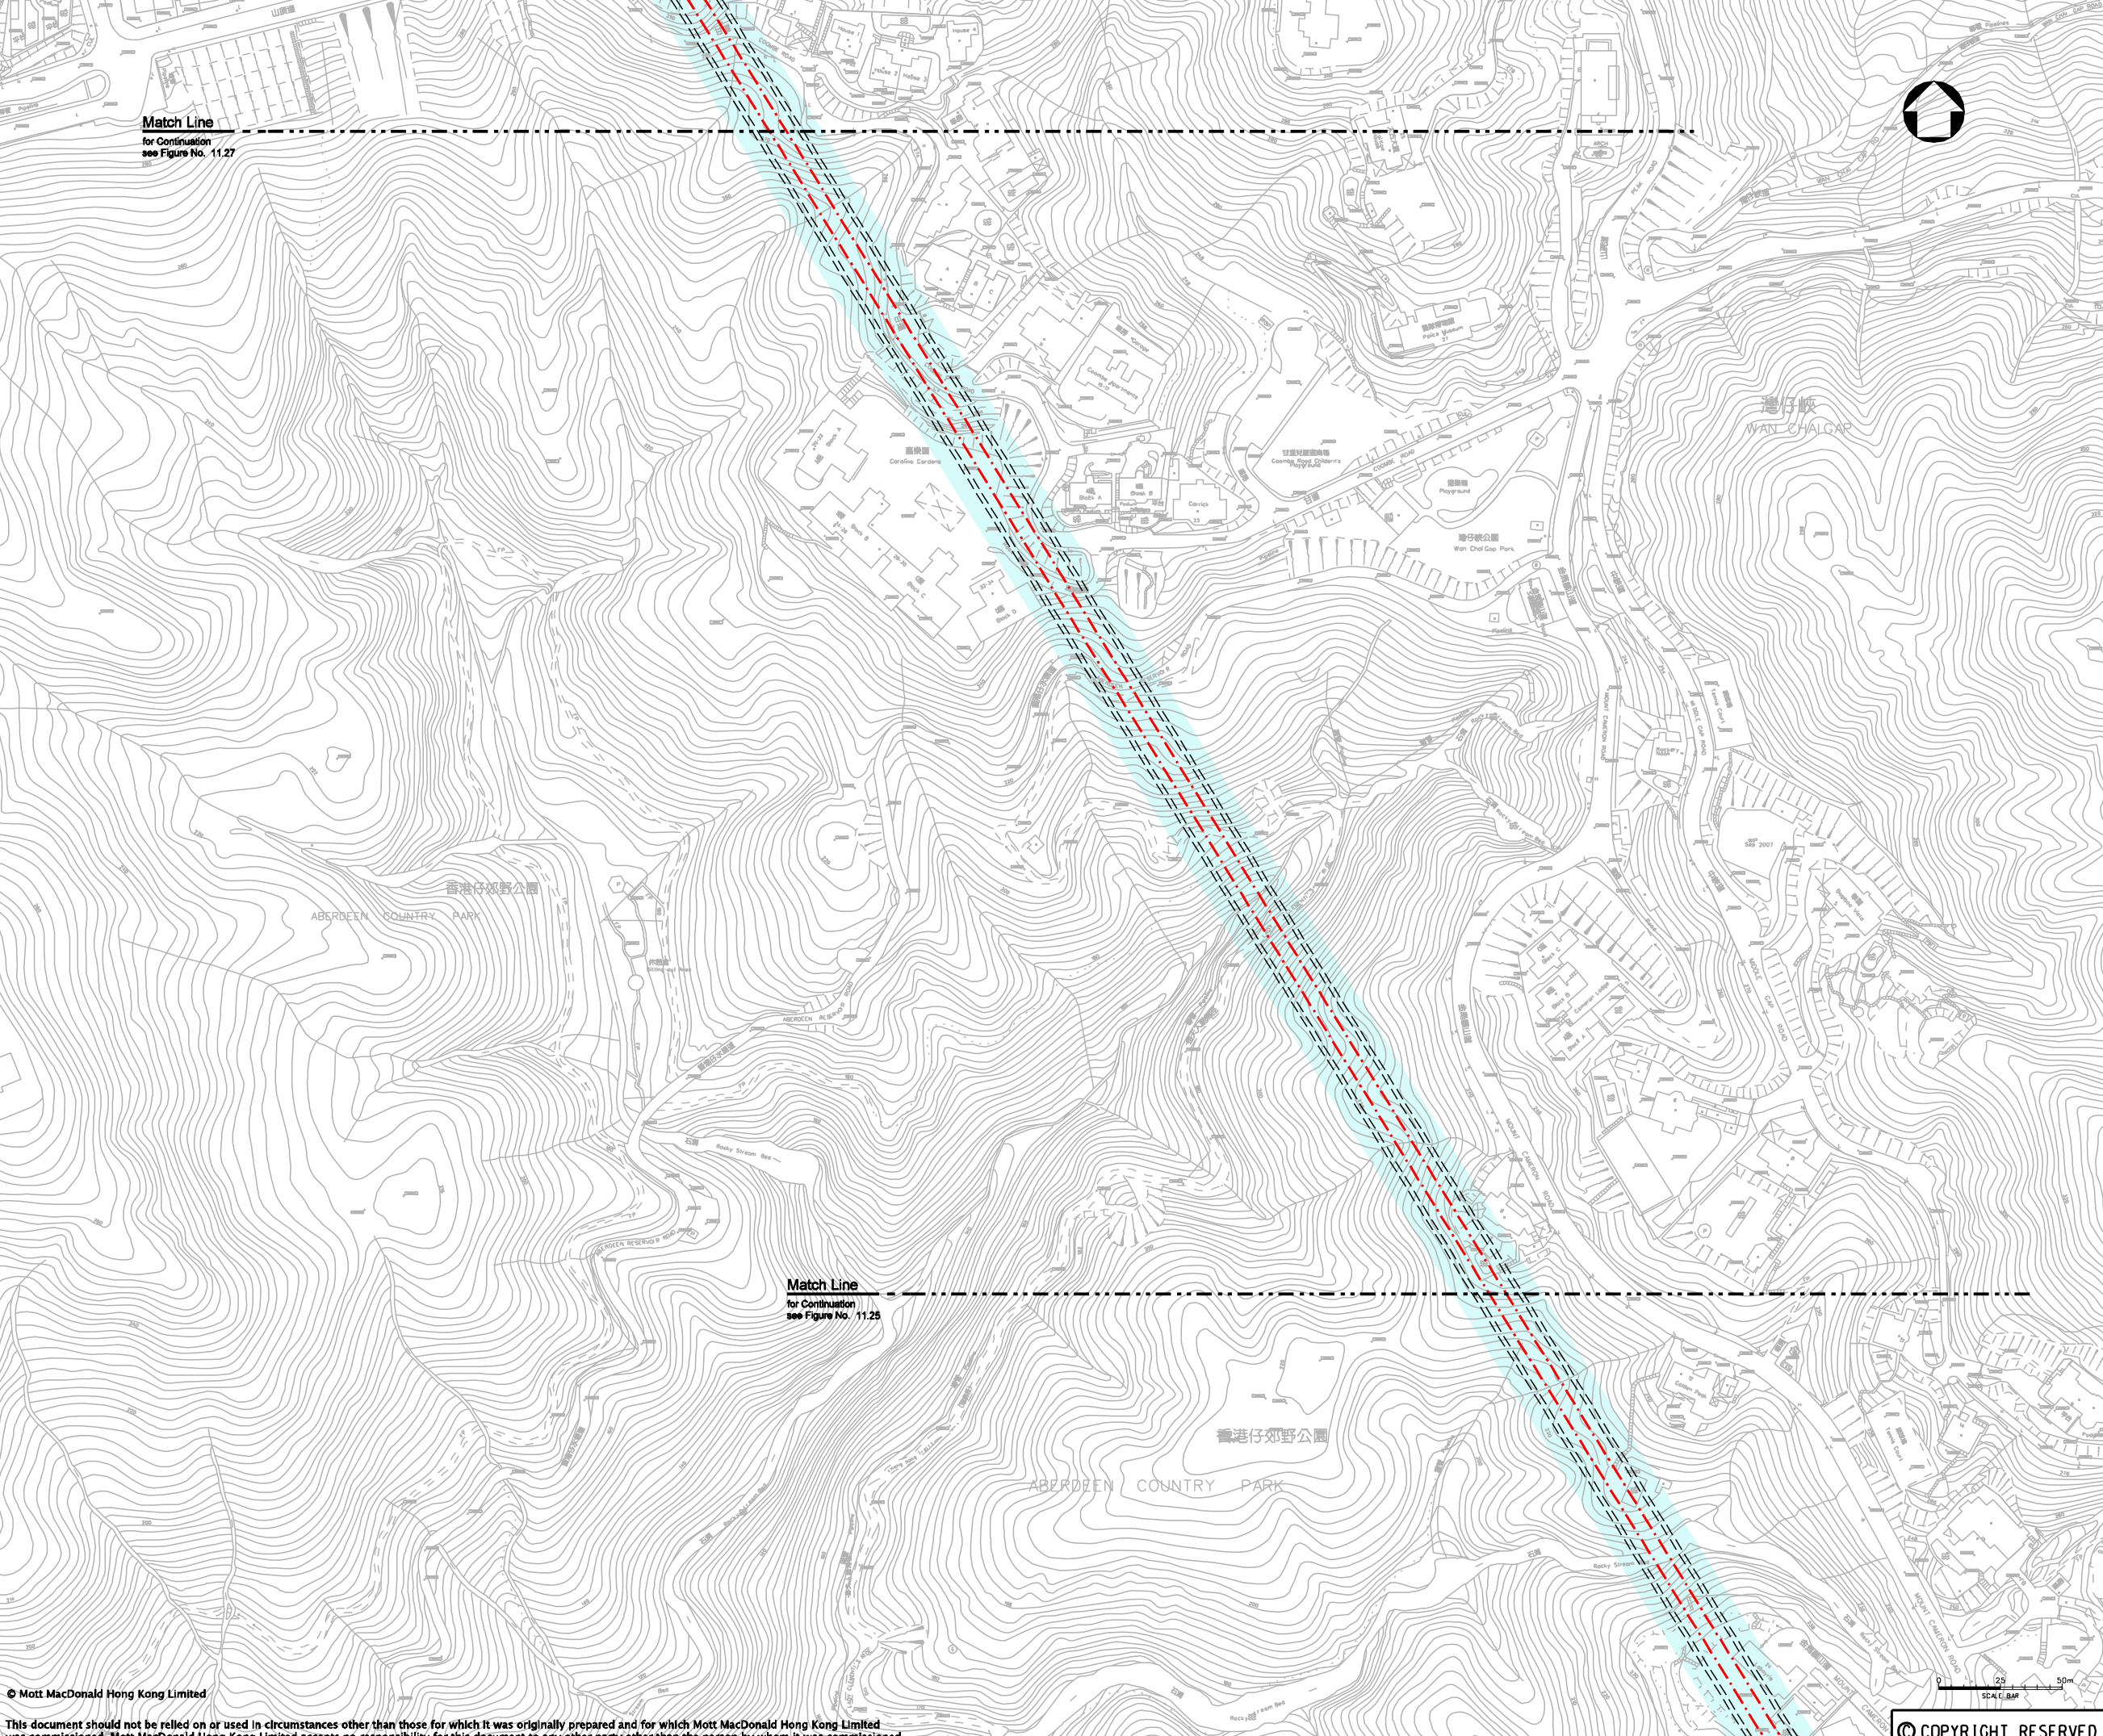

Match Line
for Continuation
see Figure No. 11.28

P5	FEB 10	MING	ISSUE TO MTRC & EPD	BL	AFK
P4	DEC 09	MING	ISSUE TO MTRC & EPD	BL	AFK
P3	NOV 09	MING	ISSUE TO MTRC & EPD	BL	AFK
P2	SEP 09	MING	ISSUE TO MTRC	BL	AFK
P1	APR 09	MING	ISSUE TO MTRC	BL	AFK
Rev	Date	Drawn	Description		Ch'kd/App'd



Project
**CONSULTANCY AGREEMENT NO. NEX/2301
SOUTH ISLAND LINE (EAST)
ENVIRONMENTAL IMPACT ASSESSMENT**

Title
**ASSESSMENT OF ARCHAEOLOGICAL
POTENTIAL - NAM FUNG TUNNEL**

Designed	BL	Eng.Chk.	FY
Drawn	MING	Coordination	FY
Dwg.Chk.	BL	Approved	AFK

Scale	Project	Status
1:2500@A3	248137	PRE
	CAD File	
	K:\248137\sporr1\env\elo_002231\chiv\FIGURE 11-26.dgn	

Drawing No. **FIGURE 11.26** Rev **P5**