


NOTE:
1. FOR LEGEND REFER TO FIGURE No. 11.31

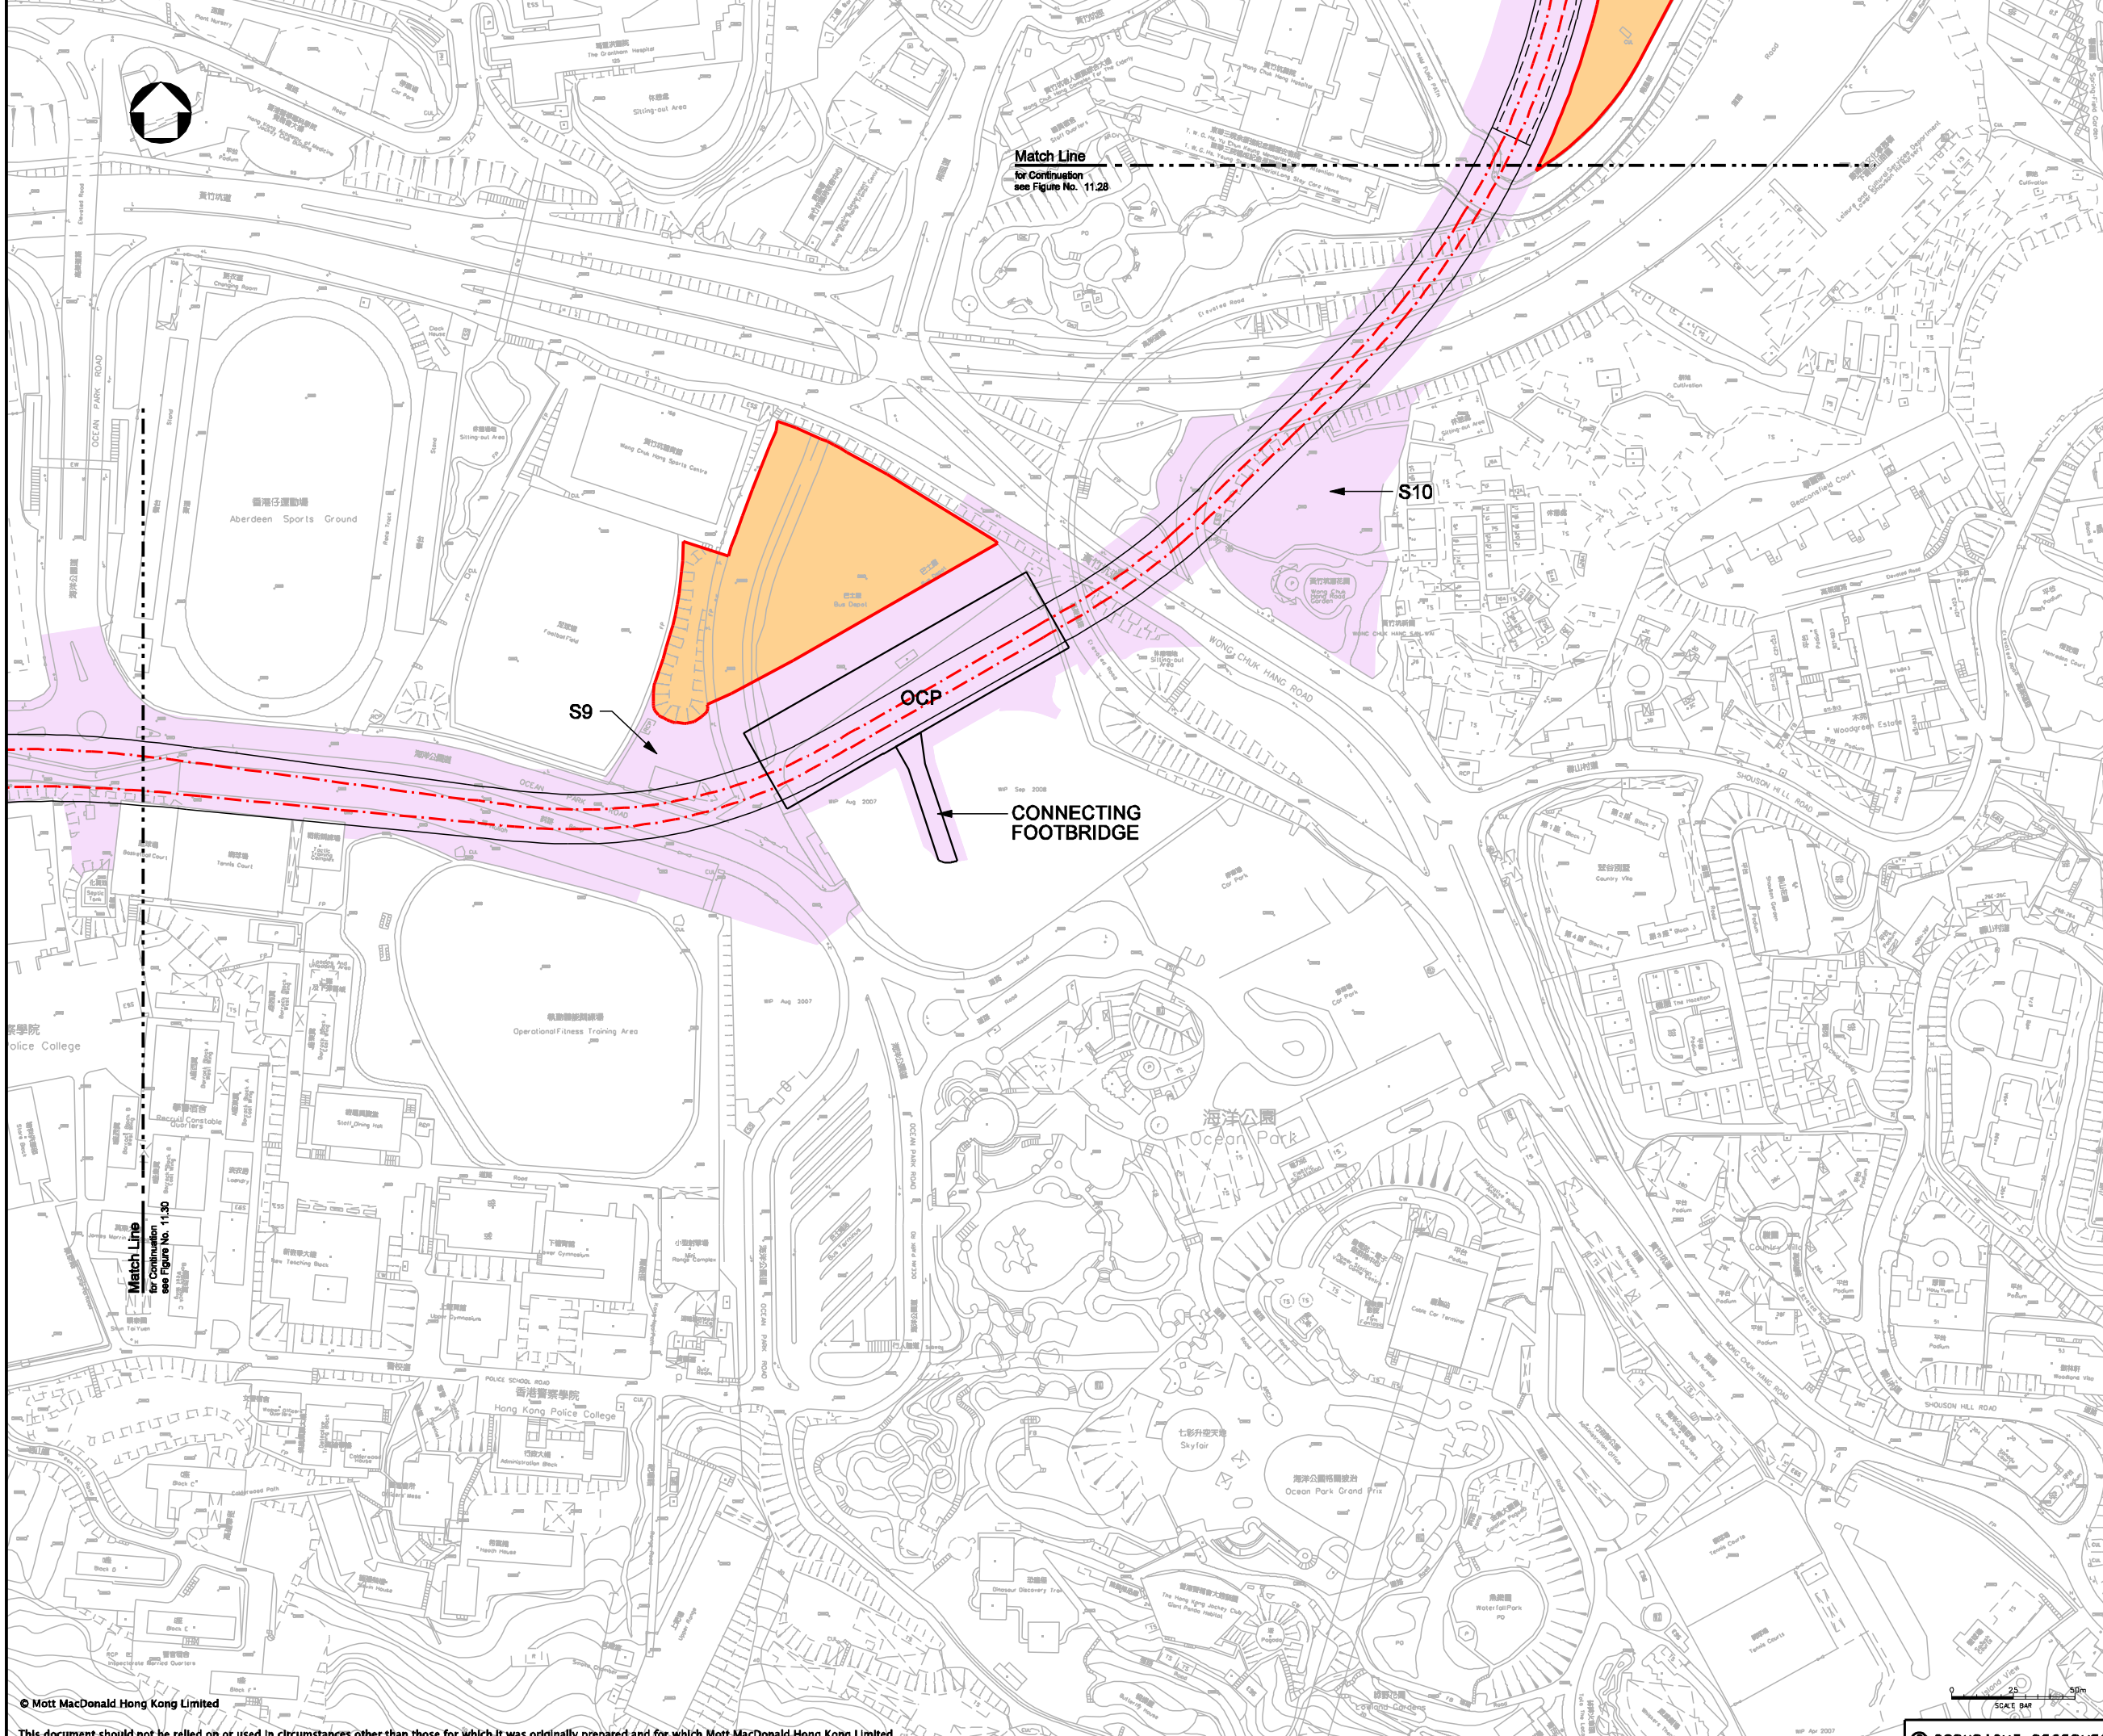

P4	DEC 09	MING	ISSUE TO MTRC & EPD	BL	AFK
P3	NOV 09	MING	ISSUE TO MTRC & EPD	BL	AFK
P2	SEP 09	MING	ISSUE TO MTRC	BL	AFK
P1	APR 09	MING	ISSUE TO MTRC	BL	AFK
Rev	Date	Drawn	Description	Ch'kd/App'd	



Project
CONSULTANCY AGREEMENT NO. NEX/2301
SOUTH ISLAND LINE (EAST)
ENVIRONMENTAL IMPACT ASSESSMENT

Title
ASSESSMENT OF ARCHAEOLOGICAL
POTENTIAL - OCEAN PARK

Designed	BL	Eng.Chk.	FY
Drawn	MING	Coordination	FY
Dwg.Chk.	BL	Approved	AFK
Scale	1:2500@A3	Project	248137
Project	248137	Status	PRE
CAD File	I:\248137\sporr1\env\elo_#002231\chiv\FIGURE 11-29.dgn	Rev	P4
Drawing No.	FIGURE 11.29	COPYRIGHT RESERVED	

© Mott MacDonald Hong Kong Limited
This document should not be relied on or used in circumstances other than those for which it was originally prepared and for which Mott MacDonald Hong Kong Limited was commissioned. Mott MacDonald Hong Kong Limited accepts no responsibility for this document to any other party other than the person by whom it was commissioned.