


**NOTE:**

1. FOR LEGEND REFER TO FIGURE No. 11.31

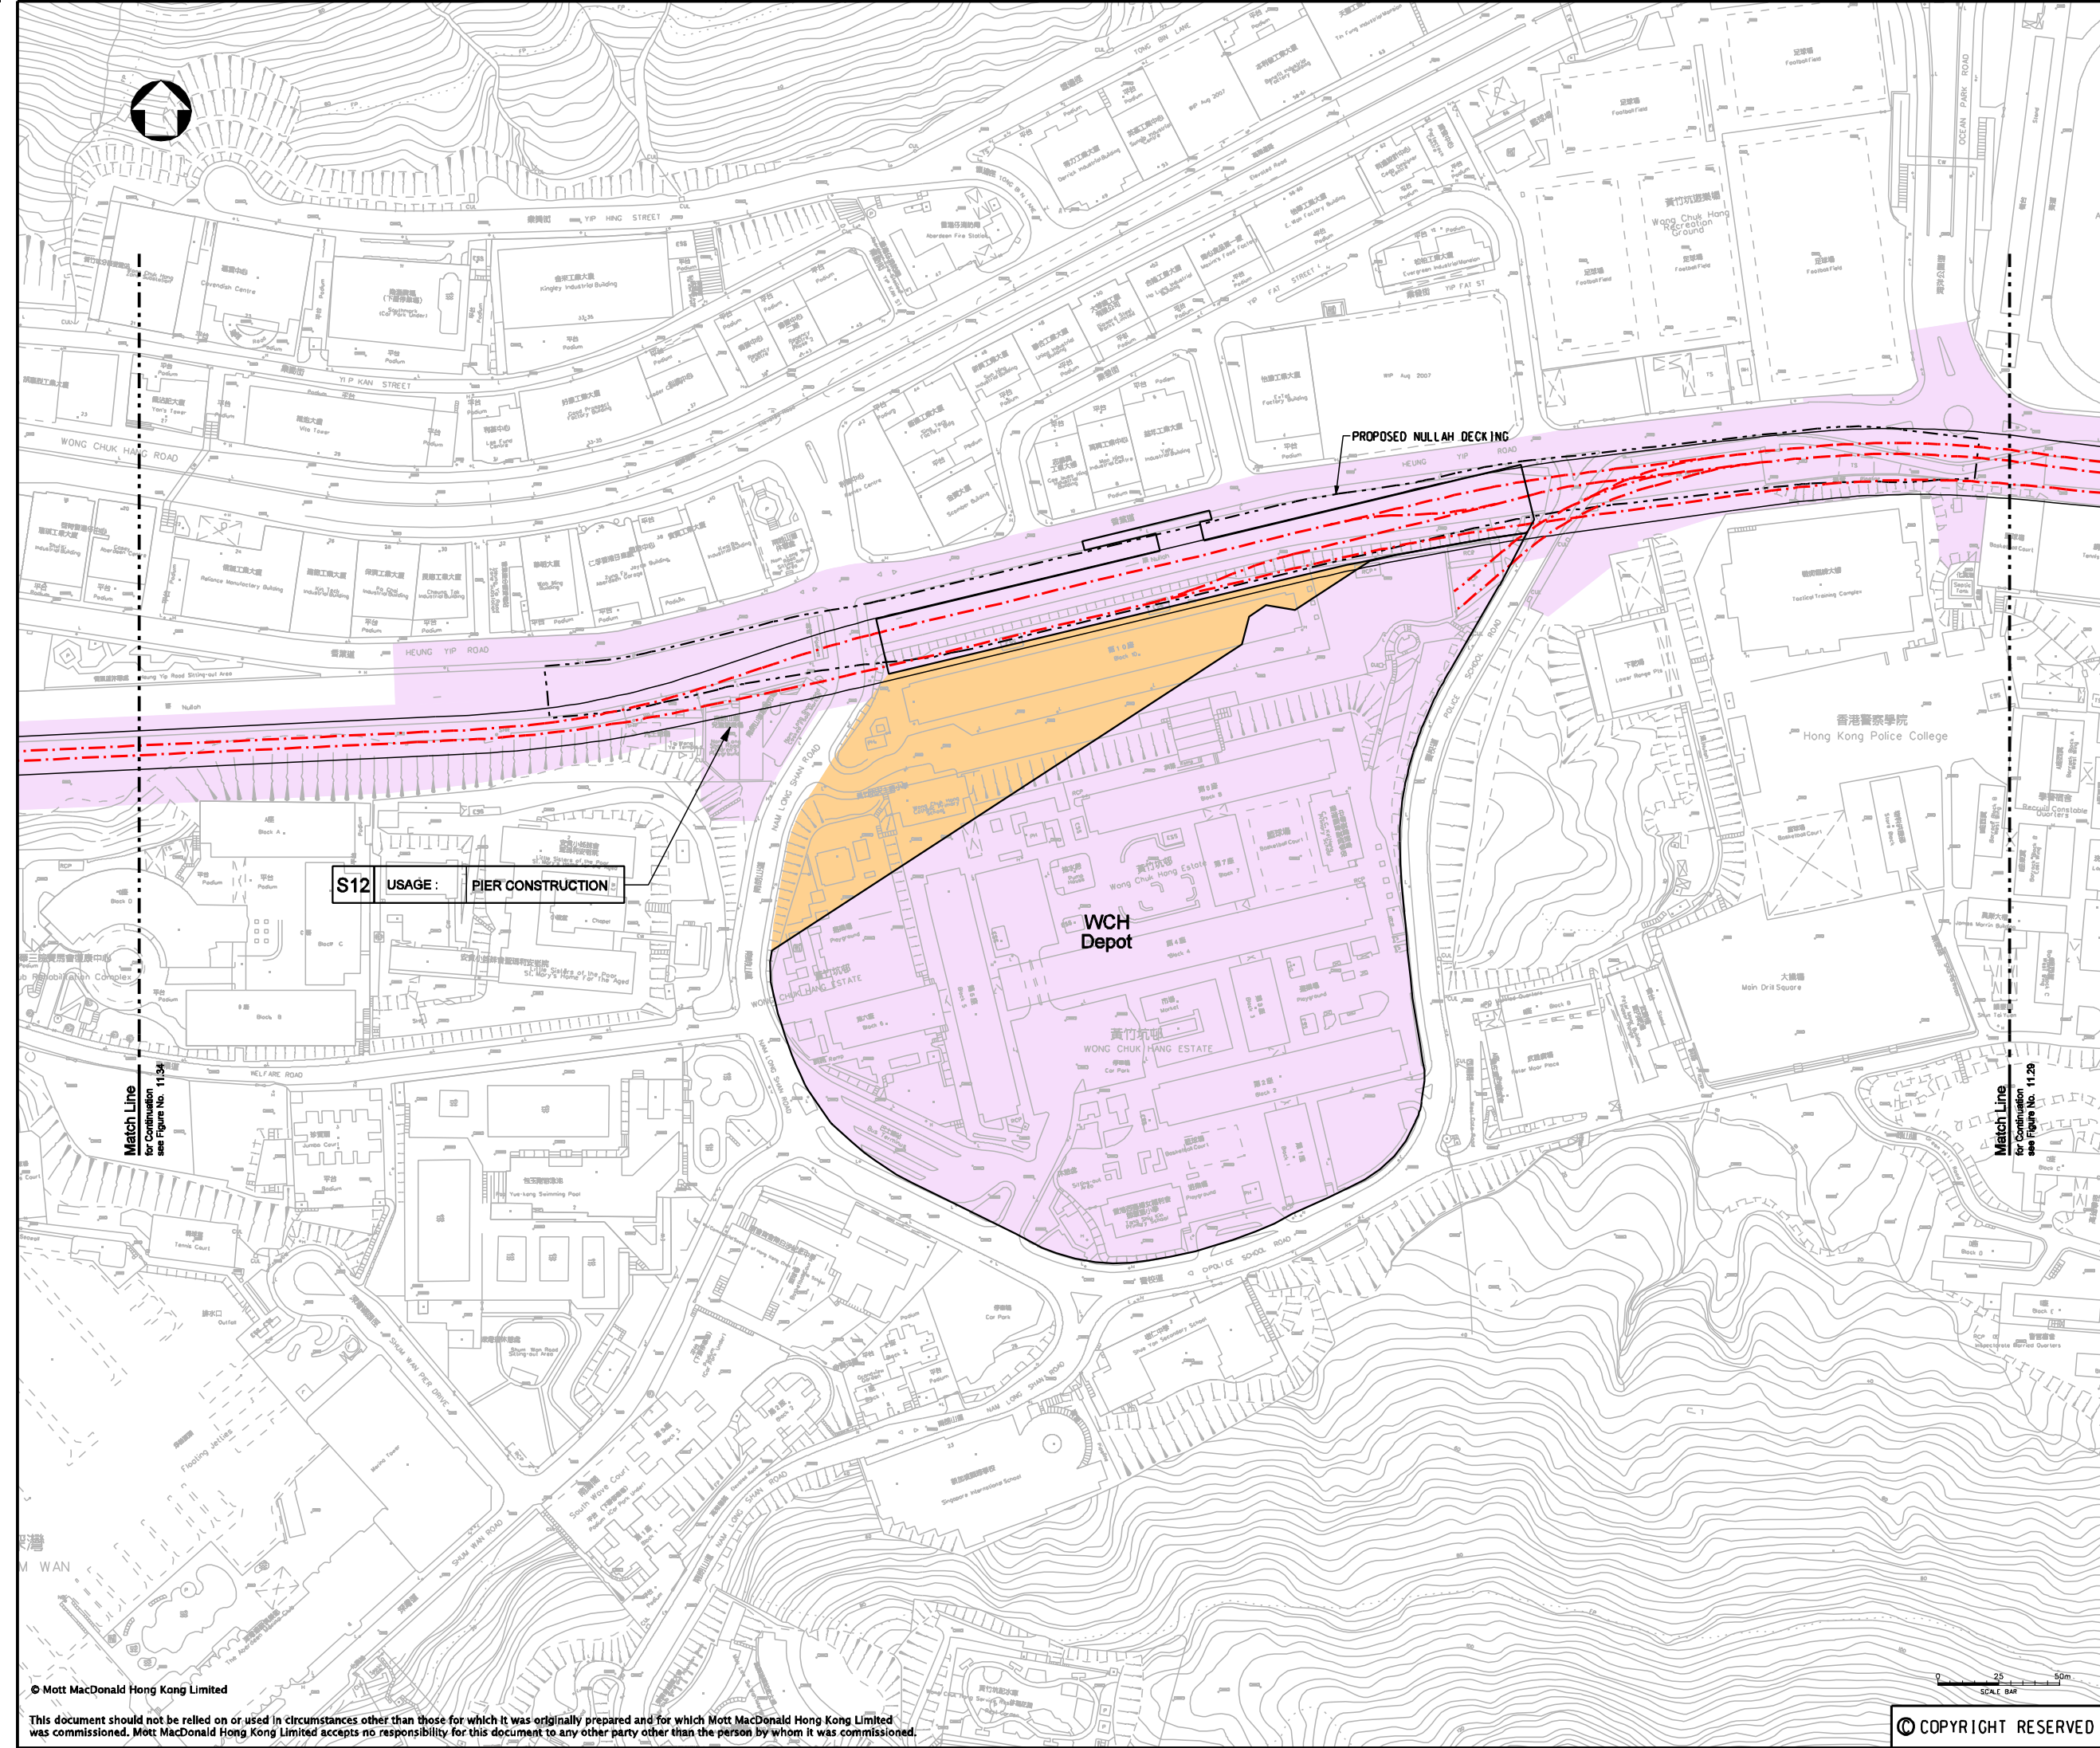

P4	DEC 09	MING	ISSUE TO MTRC & EPD	BL	AFK
P3	NOV 09	MING	ISSUE TO MTRC & EPD	BL	AFK
P2	SEP 09	MING	ISSUE TO MTRC	BL	AFK
P1	APR 09	MING	ISSUE TO MTRC	BL	AFK
Rev	Date	Drawn	Description	Ch'kd/App'd	

Client



Project  
**CONSULTANCY AGREEMENT NO. NEX/2301  
SOUTH ISLAND LINE (EAST)  
ENVIRONMENTAL IMPACT ASSESSMENT**

Title

**ASSESSMENT OF ARCHAEOLOGICAL  
POTENTIAL - WONG CHUK HANG**

Designed	BL	Eng.Chk.	FY
Drawn	MING	Coordination	FY
Dwg.Chk.	BL	Approved	AFK

Scale	Project	Status
1:2500@A3	248137	PRE
Drawing No.	CAD File	Rev
	\\248137\spart1\env\elo_0002231\ch\FIGURE 11-30.dgn	

© COPYRIGHT RESERVED

FIGURE 11.30

P4